



01 FRONT ELEVATION
1:50 @ A1 / 1:100 @ A3

NOTES:
ALL RIGHTS DESCRIBED IN CHAPTER IV OF THE COPYRIGHT AND PATENTS ACT 1988 HAVE BEEN GENERALLY ASSERTED
DRAWINGS BASED ON SURVEY INFORMATION PROVIDED BY xxxx. SURVEY CONTACT DETAILS: xxxx. ASSUMED BOUNDARY LINE - TO BE CONFIRMED BY SURVEY COMPANY
DRAWINGS ARE NOT FOR CONSTRUCTION UNLESS OTHERWISE STATED.
REPORT ANY DRAWING INCONSISTENCIES TO THE ARCHITECT IMMEDIATELY. ARCHITECT TO BE ADVISED OF ANY VARIATION BETWEEN DRAWINGS AND SITE CONDITIONS.
DO NOT SCALE FROM THIS DRAWING - ALL DIMENSIONS TO BE CHECKED ON SITE.

MECHANICAL SERVICES AND DRAINAGE INFORMATION PROVIDED BY xxxx
CONTACT DETAILS: XXXXX
STRUCTURAL INFORMATION PREPARED BY xxxx
CONTACT DETAILS: XXXXX
UNDER THE CDM REGULATIONS 2015 (THE HEALTH & SAFETY AT WORK ACT 1974), ONE OF THE RESPONSIBILITIES OF THE CLIENT IS TO APPOINT A PRINCIPAL DESIGNER. RDA DO NOT OFFER ANY ADVICE WITH REGARDS TO CDM, UNLESS SPECIFICALLY APPOINTED, AND THIS WOULD REQUIRE THE CLIENT APPOINTING A CDM CONSULTANT TO ADVISE RDA DIRECTLY AS THE 'PRINCIPAL DESIGNER'.

Scale 1:50 @ A1, 1:100 @ A3
0 1 2 3 4 5 6 7 8 9 10m

REVISIONS:		
A	Updated PV locations	23.04.2019

RODIĆ DAVIDSON ARCHITECTS® is the trading name of bdAr ltd

Client AKELIUS RESIDENTIAL LIMITED		Project PAVILION COURT, 17-18 THURLOW ROAD, NW3 5PL	
Scale 1:50 @ A1 / 1:100 @ A3	Drawn by AM	Drawing Title PROPOSED FRONT ELEVATION	
Project No. RD_0966	Date SEPTEMBER 2018	Checked by ID	Drawing No. 03.001 Rev A

1 Pied Bull Yard
London WC1A 2AE
t: +44 (0)207 043 3551
f: +44 (0)207 043 3552
www.rodicdavidson.co.uk



01 REAR ELEVATION
1:50 @ A1 / 1:100 @ A3

NOTES:
ALL RIGHTS DESCRIBED IN CHAPTER IV OF THE COPYRIGHT AND PATENTS ACT 1988 HAVE BEEN GENERALLY ASSERTED
DRAWINGS BASED ON SURVEY INFORMATION PROVIDED BY xxxx. SURVEY CONTACT DETAILS: xxxx. ASSUMED BOUNDARY LINE - TO BE CONFIRMED BY SURVEY COMPANY
DRAWINGS ARE NOT FOR CONSTRUCTION UNLESS OTHERWISE STATED.
REPORT ANY DRAWING INCONSISTENCIES TO THE ARCHITECT IMMEDIATELY. ARCHITECT TO BE ADVISED OF ANY VARIATION BETWEEN DRAWINGS AND SITE CONDITIONS.
DO NOT SCALE FROM THIS DRAWING - ALL DIMENSIONS TO BE CHECKED ON SITE.


MECHANICAL SERVICES AND DRAINAGE INFORMATION PROVIDED BY xxxx
CONTACT DETAILS: XXXX
STRUCTURAL INFORMATION PREPARED BY xxxx
CONTACT DETAILS: XXXX
UNDER THE CDM REGULATIONS 2015 (THE HEALTH & SAFETY AT WORK ACT 1974), ONE OF THE RESPONSIBILITIES OF THE CLIENT IS TO APPOINT A PRINCIPAL DESIGNER. RDA DO NOT OFFER ANY ADVICE WITH REGARDS TO CDM, UNLESS SPECIFICALLY APPOINTED, AND THIS WOULD REQUIRE THE CLIENT APPOINTING A CDM CONSULTANT TO ADVISE RDA DIRECTLY AS THE PRINCIPAL DESIGNER.

Scale 1:50 @ A1, 1:100 @ A3
0 1 2 3 4 5 6 7 8 9 10m

REVISIONS:		
A	Updated PV locations	23.04.2019

RODIĆ DAVIDSON ARCHITECTS® is the trading name of bdAr ltd

Client AKELIUS RESIDENTIAL LIMITED		Project PAVILION COURT, 17-18 THURLOW ROAD, NW3 5PL	
Scale 1:50 @ A1 / 1:100 @ A3		Drawn by AM	Drawing Title PROPOSED REAR ELEVATION
Project No. RD_0966	Date SEPTEMBER 2018	Checked by ID	Drawing No. 03.002
		Rev A	

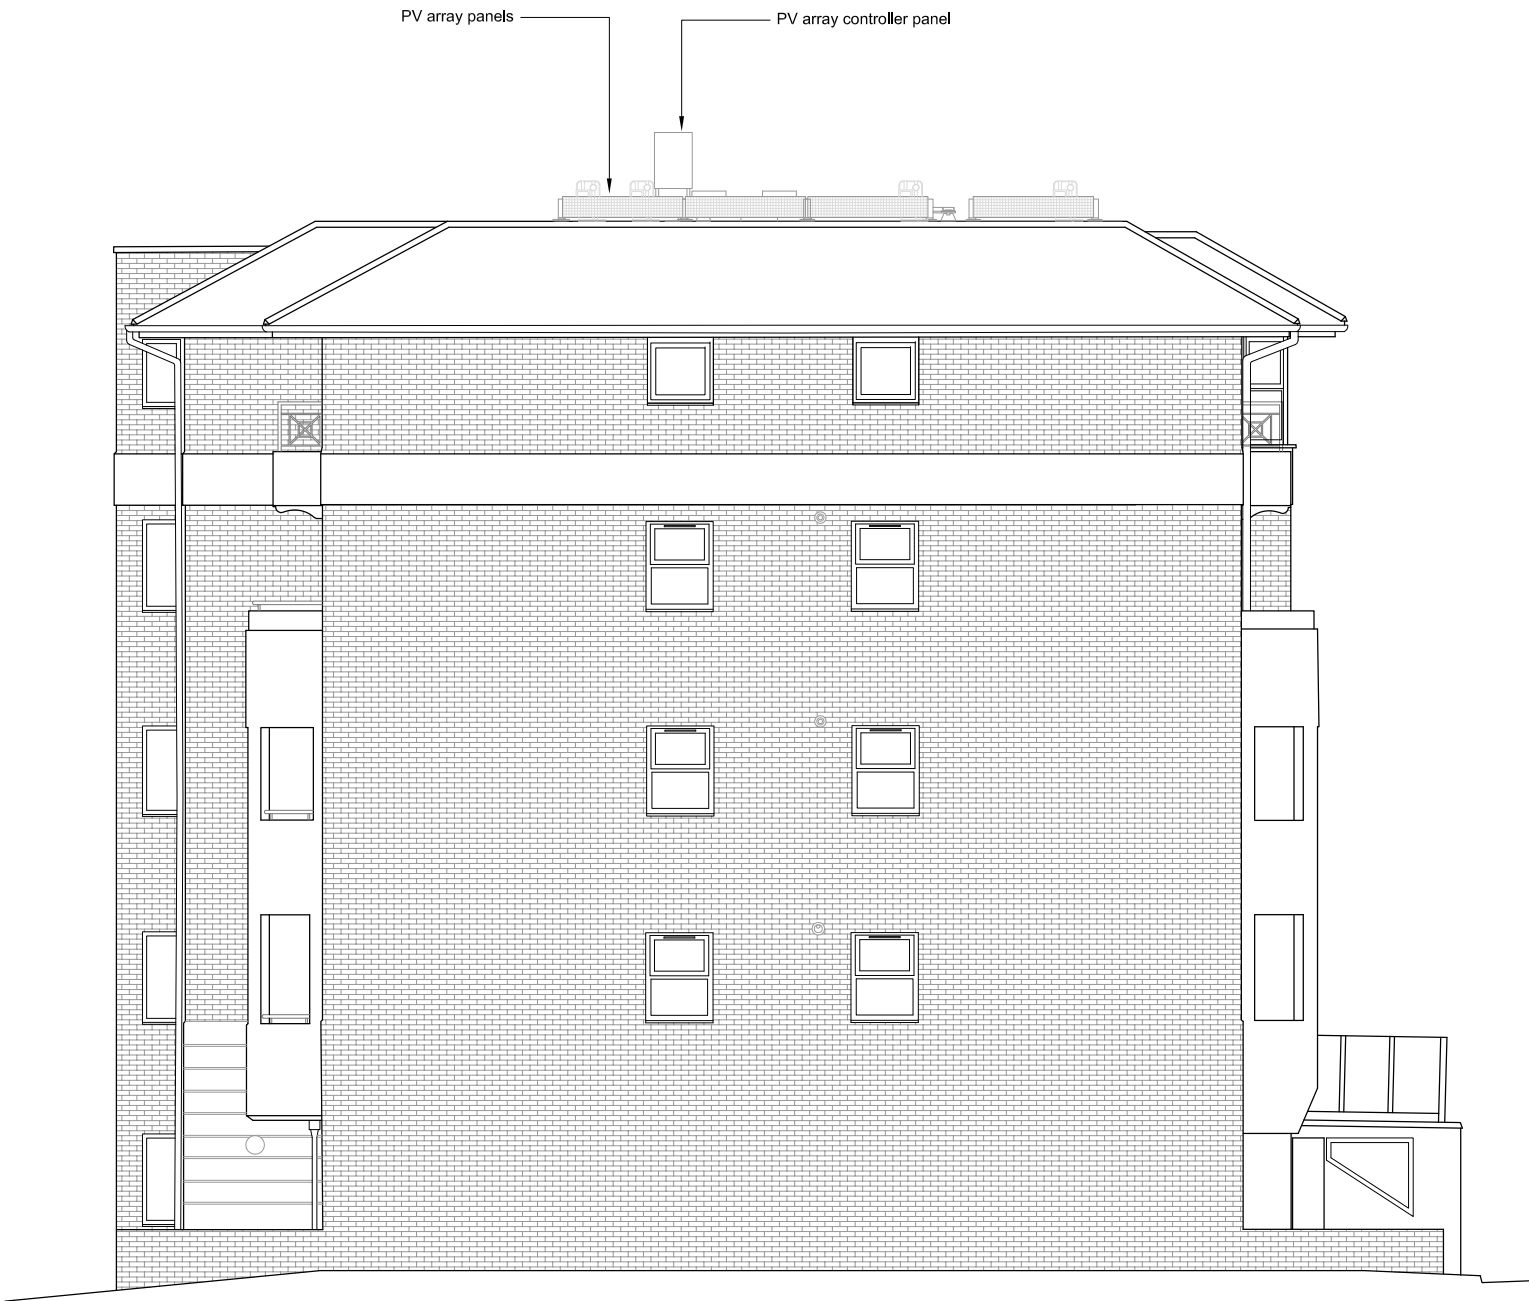

01 WEST ELEVATION
1:50 @ A1 / 1:100 @ A3

NOTES:

ALL RIGHTS DESCRIBED IN CHAPTER IV OF THE COPYRIGHT AND PATENTS ACT 1988 HAVE BEEN GENERALLY ASSERTED

DRAWINGS BASED ON SURVEY INFORMATION PROVIDED BY xxxx. SURVEY CONTACT DETAILS: xxxx. ASSUMED BOUNDARY LINE - TO BE CONFIRMED BY SURVEY COMPANY

DRAWINGS ARE NOT FOR CONSTRUCTION UNLESS OTHERWISE STATED.

REPORT ANY DRAWING INCONSISTENCIES TO THE ARCHITECT IMMEDIATELY. ARCHITECT TO BE ADVISED OF ANY VARIATION BETWEEN DRAWINGS AND SITE CONDITIONS.

DO NOT SCALE FROM THIS DRAWING - ALL DIMENSIONS TO BE CHECKED ON SITE.

MECHANICAL SERVICES AND DRAINAGE INFORMATION PROVIDED BY xxxx
CONTACT DETAILS: XXXX

STRUCTURAL INFORMATION PREPARED BY xxxx
CONTACT DETAILS: XXXX

UNDER THE CDM REGULATIONS 2015 (THE HEALTH & SAFETY AT WORK ACT 1974), ONE OF THE RESPONSIBILITIES OF THE CLIENT IS TO APPOINT A PRINCIPAL DESIGNER. RDA DO NOT OFFER ANY ADVICE WITH REGARDS TO CDM, UNLESS SPECIFICALLY APPOINTED, AND THIS WOULD REQUIRE THE CLIENT APPOINTING A CDM CONSULTANT TO ADVISE RDA DIRECTLY AS THE 'PRINCIPAL DESIGNER'.

Scale 1:50 @ A1, 1:100 @ A3

REVISIONS:		
A	Updated PV locations	23.04.2019


RODIĆ DAVIDSON ARCHITECTS is the trading name of bdAr ltd

Client AKELIUS RESIDENTIAL LIMITED		Project PAVILION COURT, 17-18 THURLOW ROAD, NW3 5PL	
Scale 1:50 @ A1 / 1:100 @ A3	Drawn by AM	Drawing Title PROPOSED WEST ELEVATION	
Project No. RD_0966	Date SEPTEMBER 2018	Checked by ID	Drawing No. 03.003
		Rev A	

PLANNING

1 Pied Bull Yard
London WC1A 2AE
t: +44 (0)207 043 3551
f: +44 (0)207 043 3552

www.rodicdavidson.co.uk

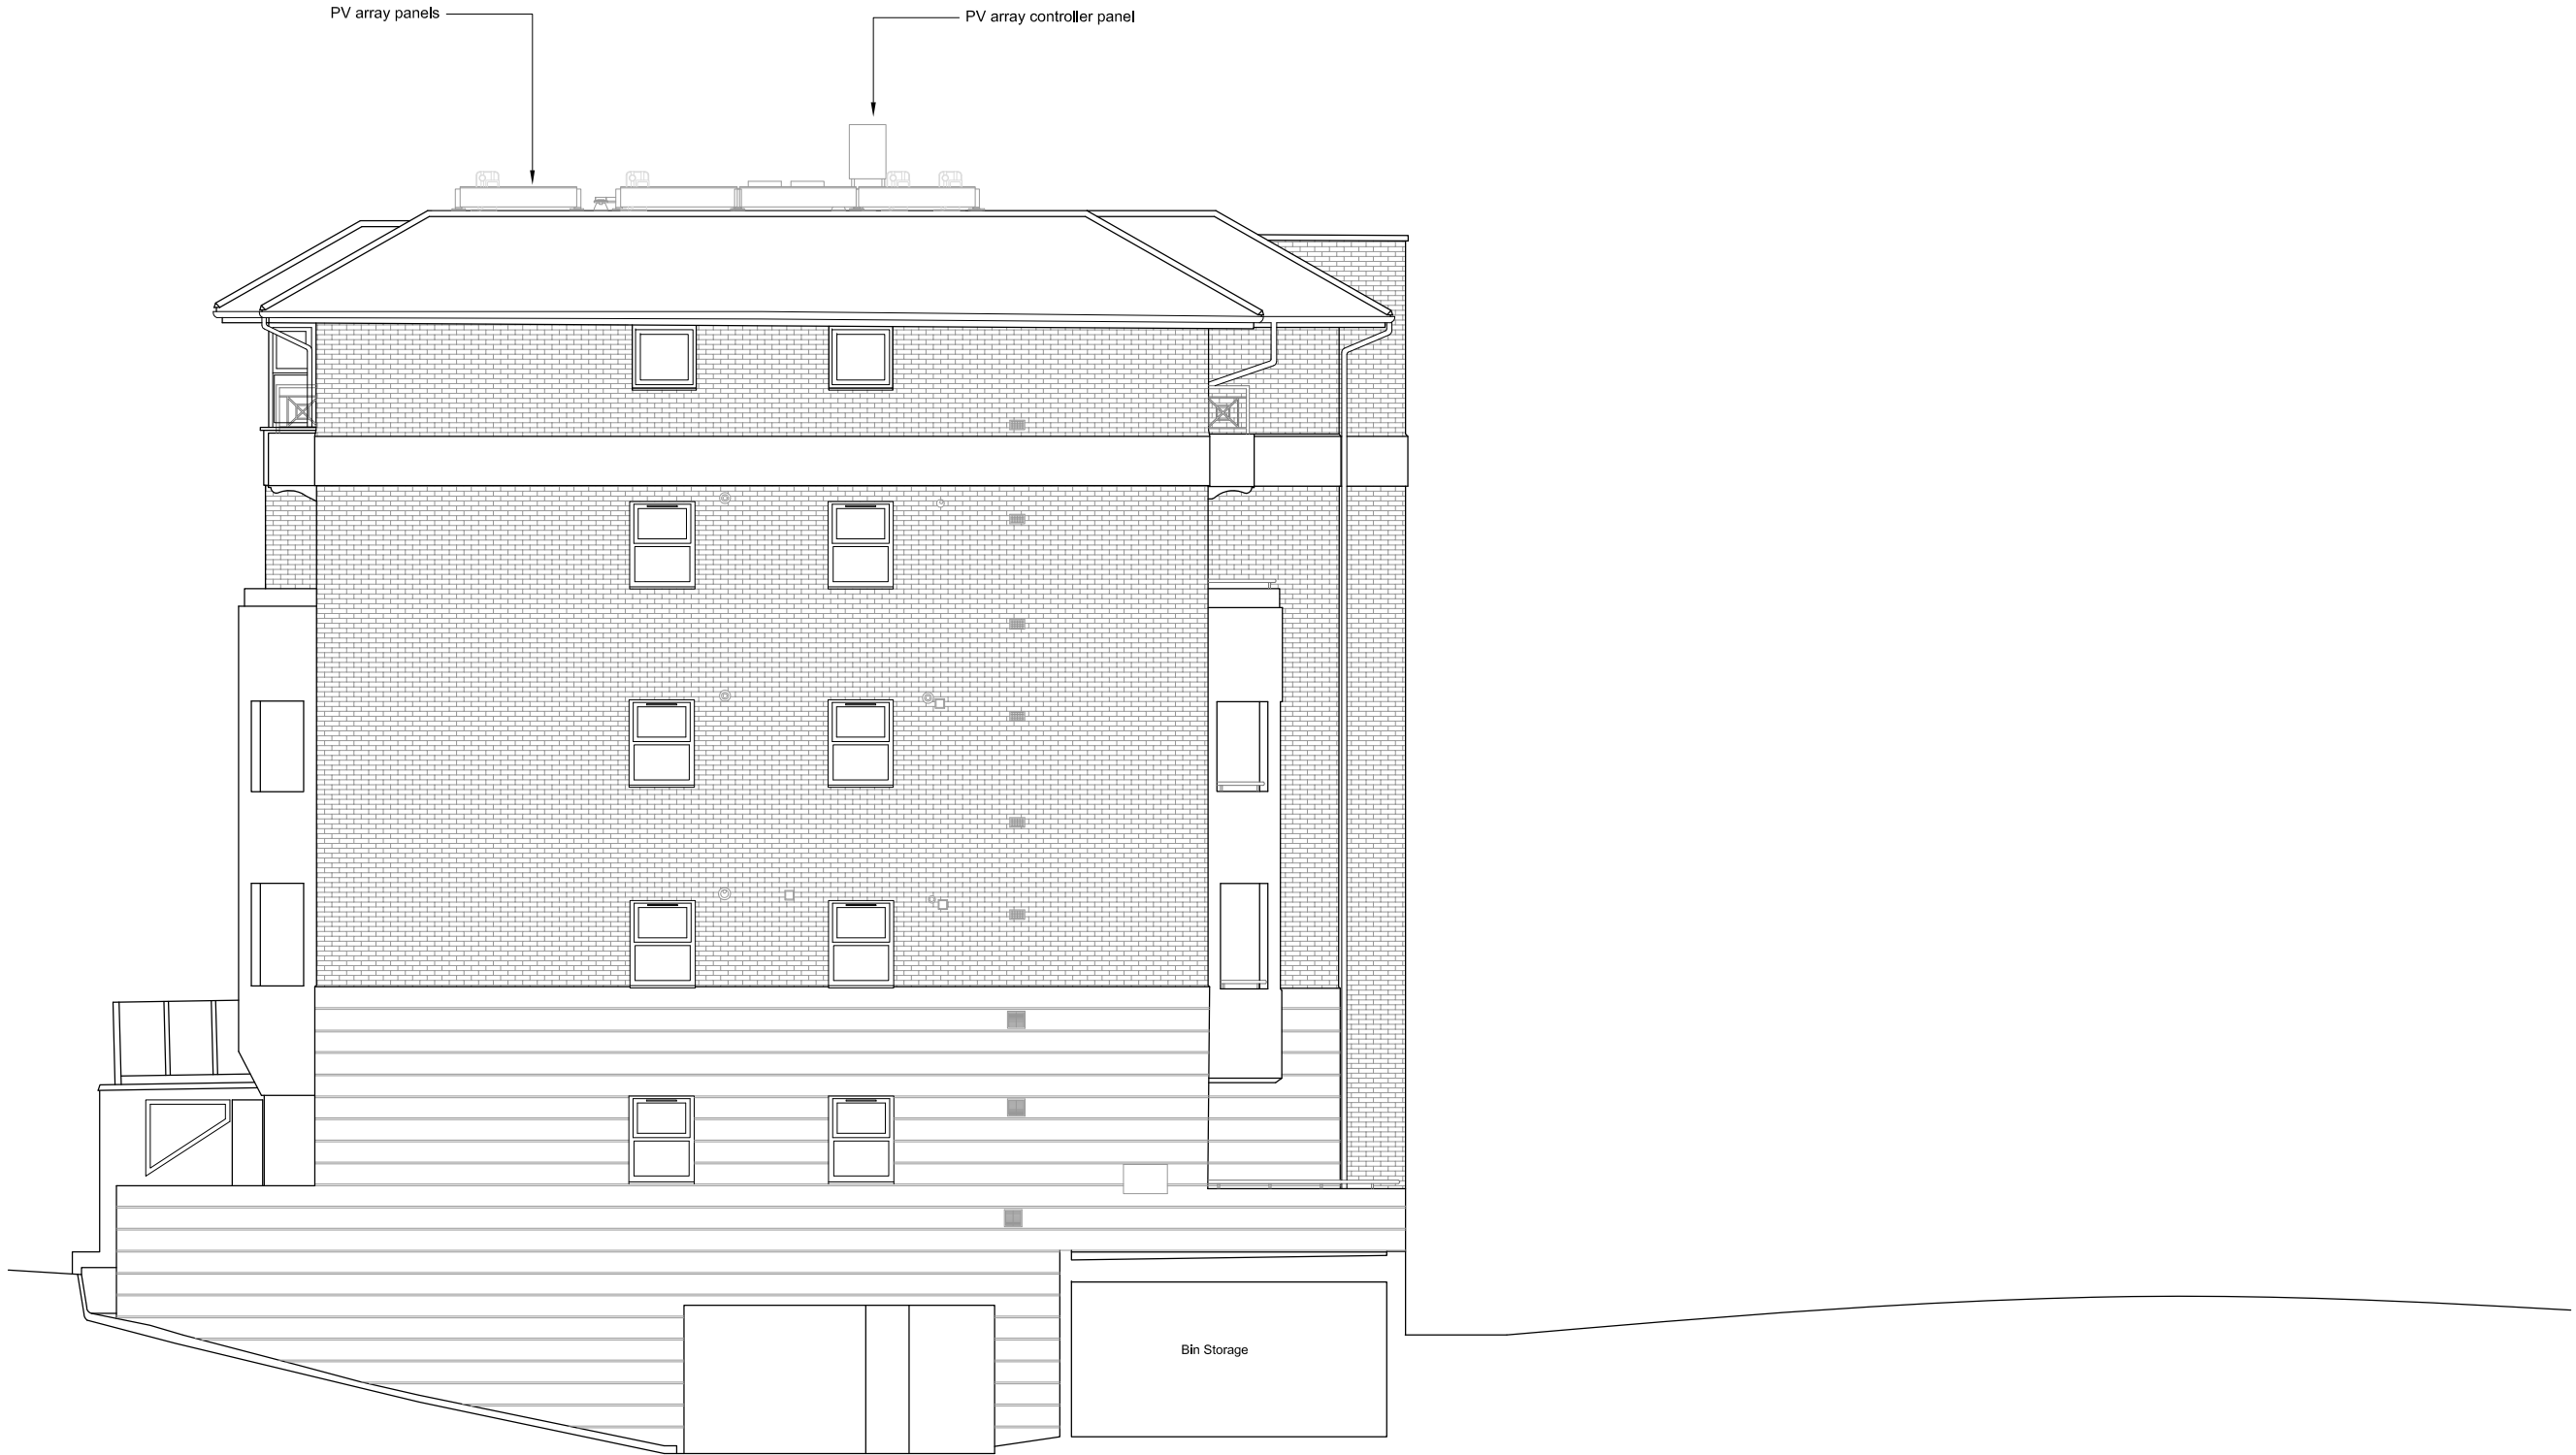

01 EAST ELEVATION
1:50 @ A1 / 1:100 @ A3

NOTES:
ALL RIGHTS DESCRIBED IN CHAPTER IV OF THE COPYRIGHT AND PATENTS ACT 1988 HAVE BEEN GENERALLY ASSERTED
DRAWINGS BASED ON SURVEY INFORMATION PROVIDED BY xxxx. SURVEY CONTACT DETAILS: xxxx. ASSUMED BOUNDARY LINE - TO BE CONFIRMED BY SURVEY COMPANY
DRAWINGS ARE NOT FOR CONSTRUCTION UNLESS OTHERWISE STATED.
REPORT ANY DRAWING INCONSISTENCIES TO THE ARCHITECT IMMEDIATELY. ARCHITECT TO BE ADVISED OF ANY VARIATION BETWEEN DRAWINGS AND SITE CONDITIONS.
DO NOT SCALE FROM THIS DRAWING - ALL DIMENSIONS TO BE CHECKED ON SITE.

MECHANICAL SERVICES AND DRAINAGE INFORMATION PROVIDED BY xxxx
CONTACT DETAILS: XXXXX
STRUCTURAL INFORMATION PREPARED BY xxxx
CONTACT DETAILS: XXXXX
UNDER THE CDM REGULATIONS 2015 (THE HEALTH & SAFETY AT WORK ACT 1974), ONE OF THE RESPONSIBILITIES OF THE CLIENT IS TO APPOINT A PRINCIPAL DESIGNER. RDA DO NOT OFFER ANY ADVICE WITH REGARDS TO CDM, UNLESS SPECIFICALLY APPOINTED, AND THIS WOULD REQUIRE THE CLIENT APPOINTING A CDM CONSULTANT TO ADVISE RDA DIRECTLY AS THE PRINCIPAL DESIGNER.

Scale 1:50 @ A1, 1:100 @ A3
0 1 2 3 4 5 6 7 8 9 10m

REVISIONS:		
A	Updated PV locations	23.04.2019

RODIĆ DAVIDSON ARCHITECTS® is the trading name of bdAr ltd

Client AKELIUS RESIDENTIAL LIMITED		Project PAVILION COURT, 17-18 THURLOW ROAD, NW3 5PL	
Scale 1:50 @ A1 / 1:100 @ A3		Drawn by AM	Drawing Title PROPOSED EAST ELEVATION
Project No. RD_0966	Date SEPTEMBER 2018	Checked by ID	Drawing No. 03.004 Rev A

1 Pied Bull Yard
London WC1A 2AE
t: +44 (0)207 043 3551
f: +44 (0)207 043 3552
www.rodicdavidson.co.uk