
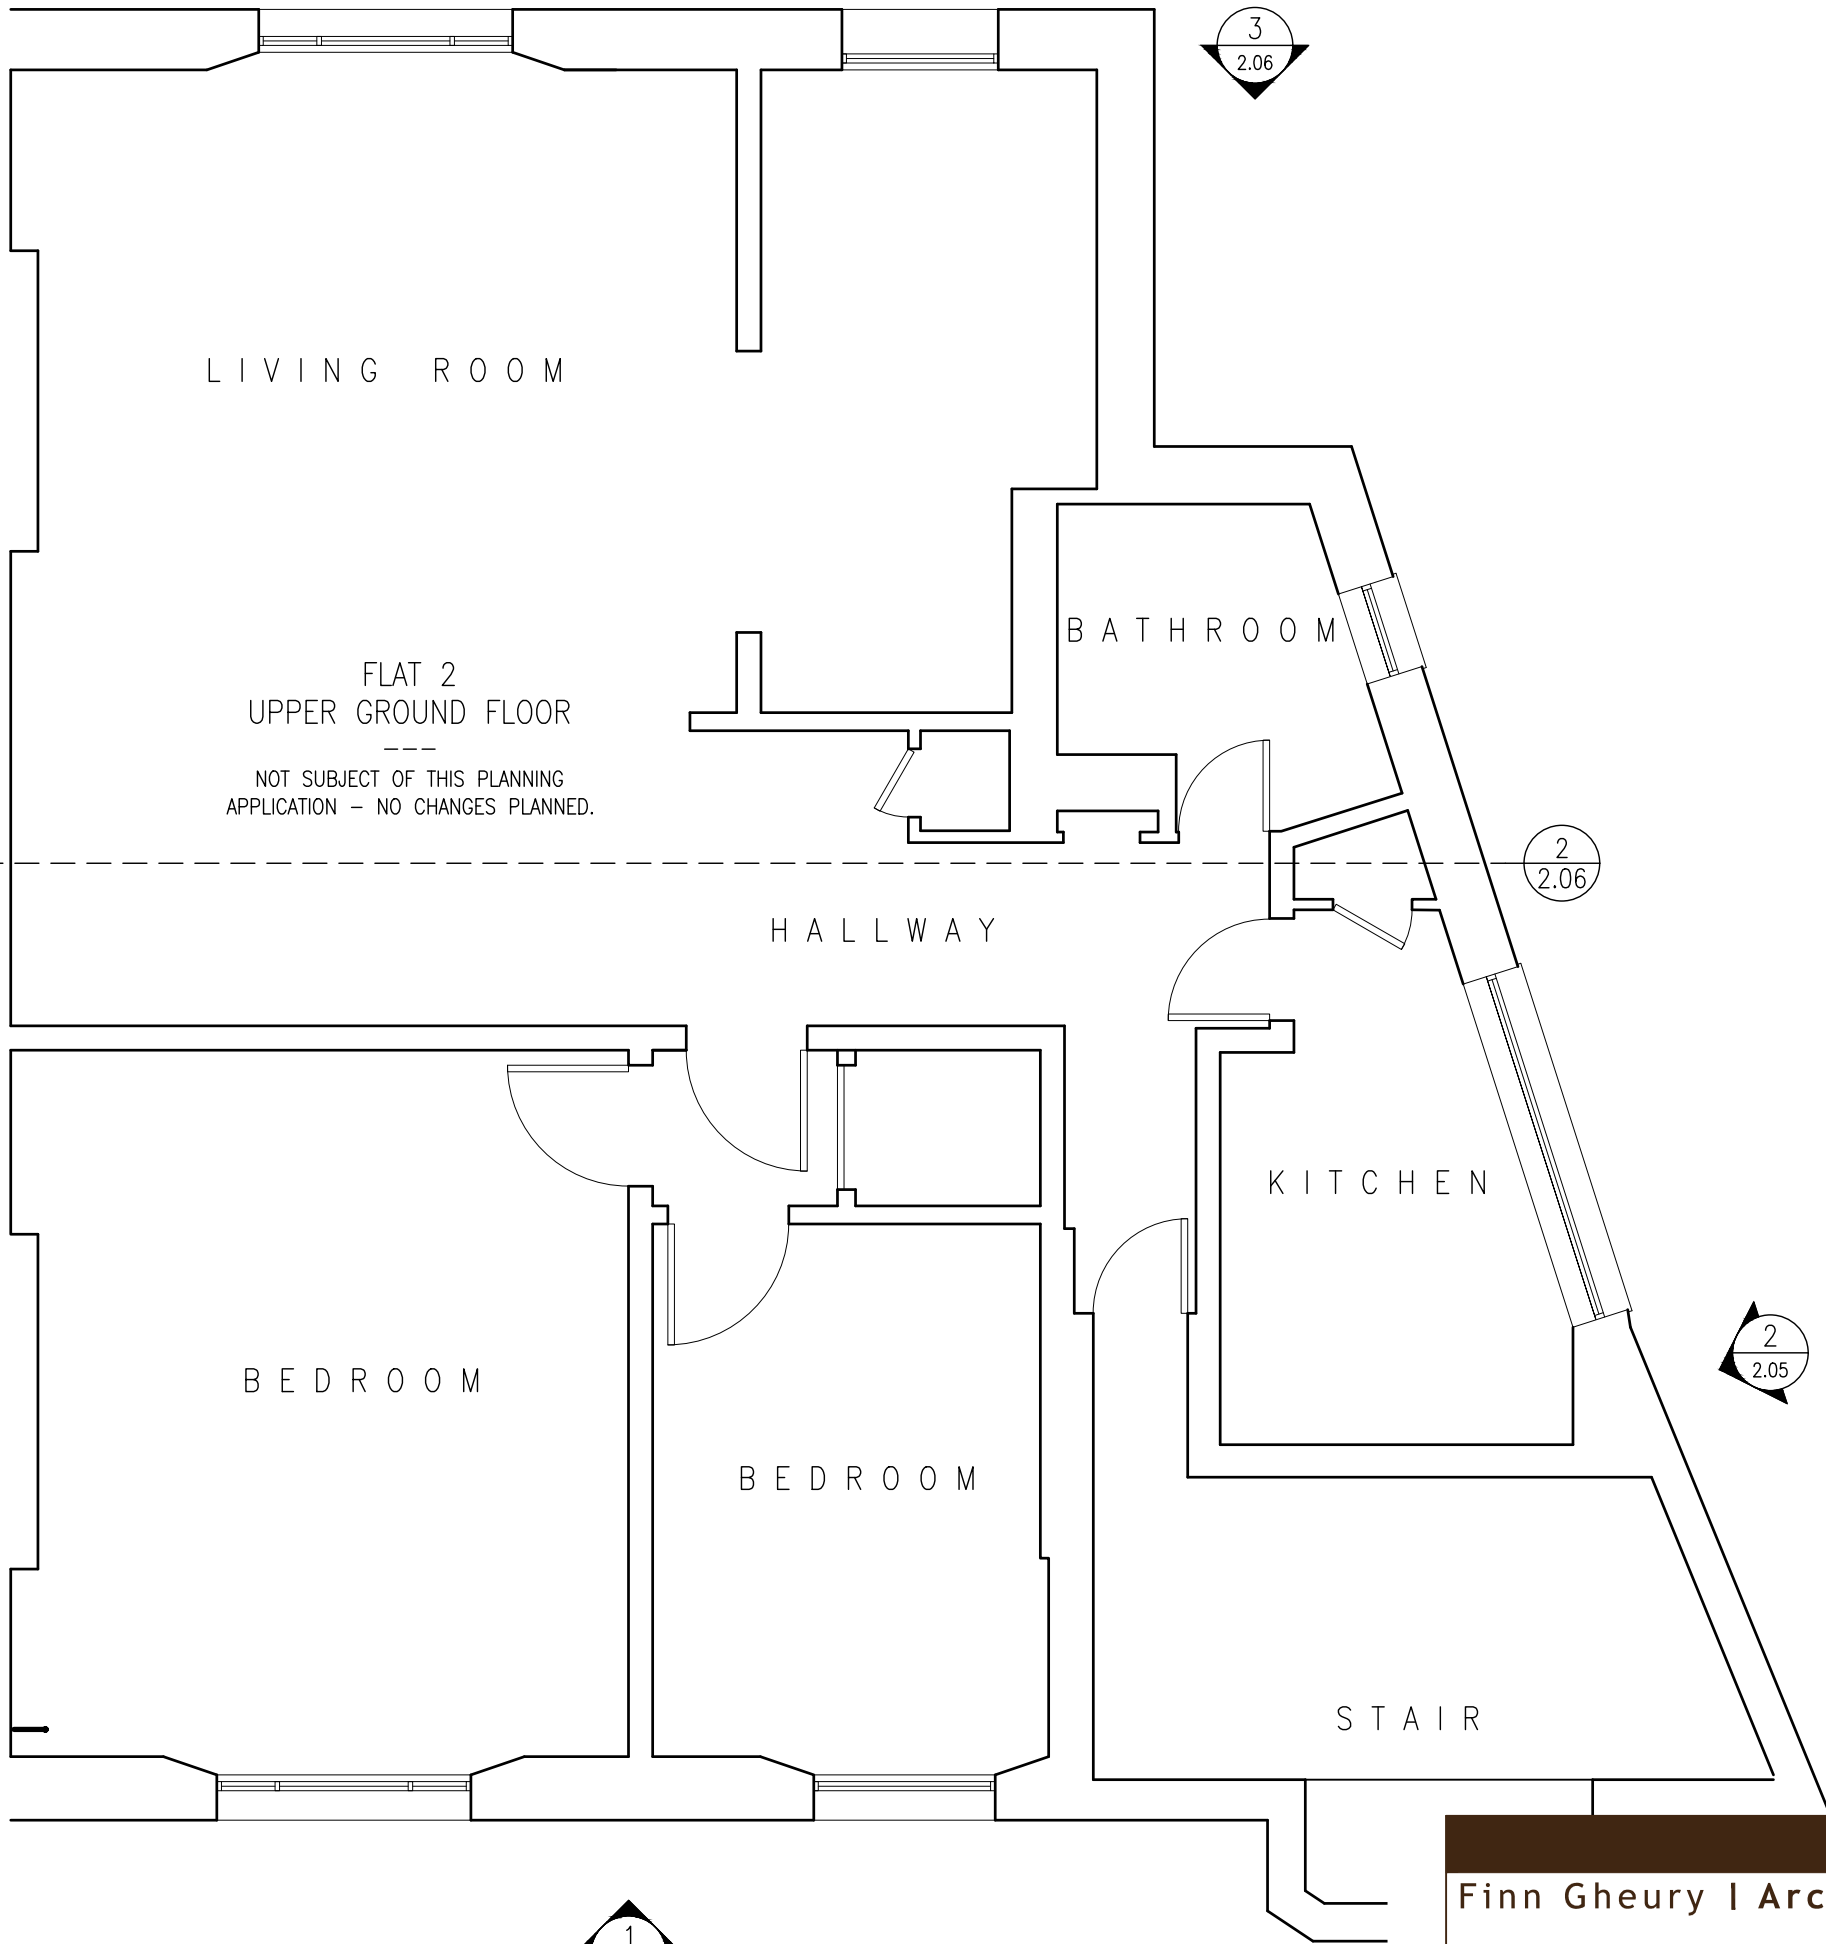


FLAT 1  
 LOWER GROUND FLOOR  
 LAYOUT UNKNOWN  
 NOT SUBJECT OF THIS PLANNING  
 APPLICATION - NO CHANGES PLANNED.



ORIGINAL @ A3 (MM) 25 50 75 100

 <b>Finn Gheury   Architecture</b> 258 / 30 Red Lion Street Richmond Upon Thames Surrey England TW9 1RW PH. 0785 303 8032		client <b>RENE GOOSSENS</b> 47 REGENTS PARK ROAD, PRIMROSE HILL		drawing title <b>FLAT 1, LOWER GROUND FLOOR          EXISTING FLOOR PLAN</b>	
		project <b>INTERIOR REFURBISHMENT</b> 47 REGENTS PARK ROAD, PRIMROSE HILL LONDON, NW1 7SX		date <b>19/02/19</b>	scale <b>1:50@A3</b>
Issue   Date   Notes		drawing number <b>47RPR - 2.00</b>		issue <b>-</b>	



LIVING ROOM

FLAT 2  
UPPER GROUND FLOOR  
---  
NOT SUBJECT OF THIS PLANNING  
APPLICATION - NO CHANGES PLANNED.

BATHROOM

HALLWAY

KITCHEN

BEDROOM

BEDROOM

STAIR


3  
2.06

2  
2.06


2  
2.05

1  
2.05

ORIGINAL @ A3 (MM) 25 50 75 100

 <b>Finn Gheury   Architecture</b> 258 / 30 Red Lion Street Richmond Upon Thames Surrey England TW9 1RW PH. 0785 303 8032		client <b>RENE GOOSSENS</b> 47 REGENTS PARK ROAD, PRIMROSE HILL		drawing title <b>FLAT 2, UPPER GROUND FLOOR EXISTING FLOOR PLAN</b>	
		project <b>INTERIOR REFURBISHMENT</b> 47 REGENTS PARK ROAD, PRIMROSE HILL LONDON, NW1 7SX	date <b>19/02/19</b>	scale <b>1:50@A3</b>	drawn <b>RFGdB</b>
drawing number <b>47RPR - 2.01</b>			issue -		

Issue	Date	Notes
-------	------	-------

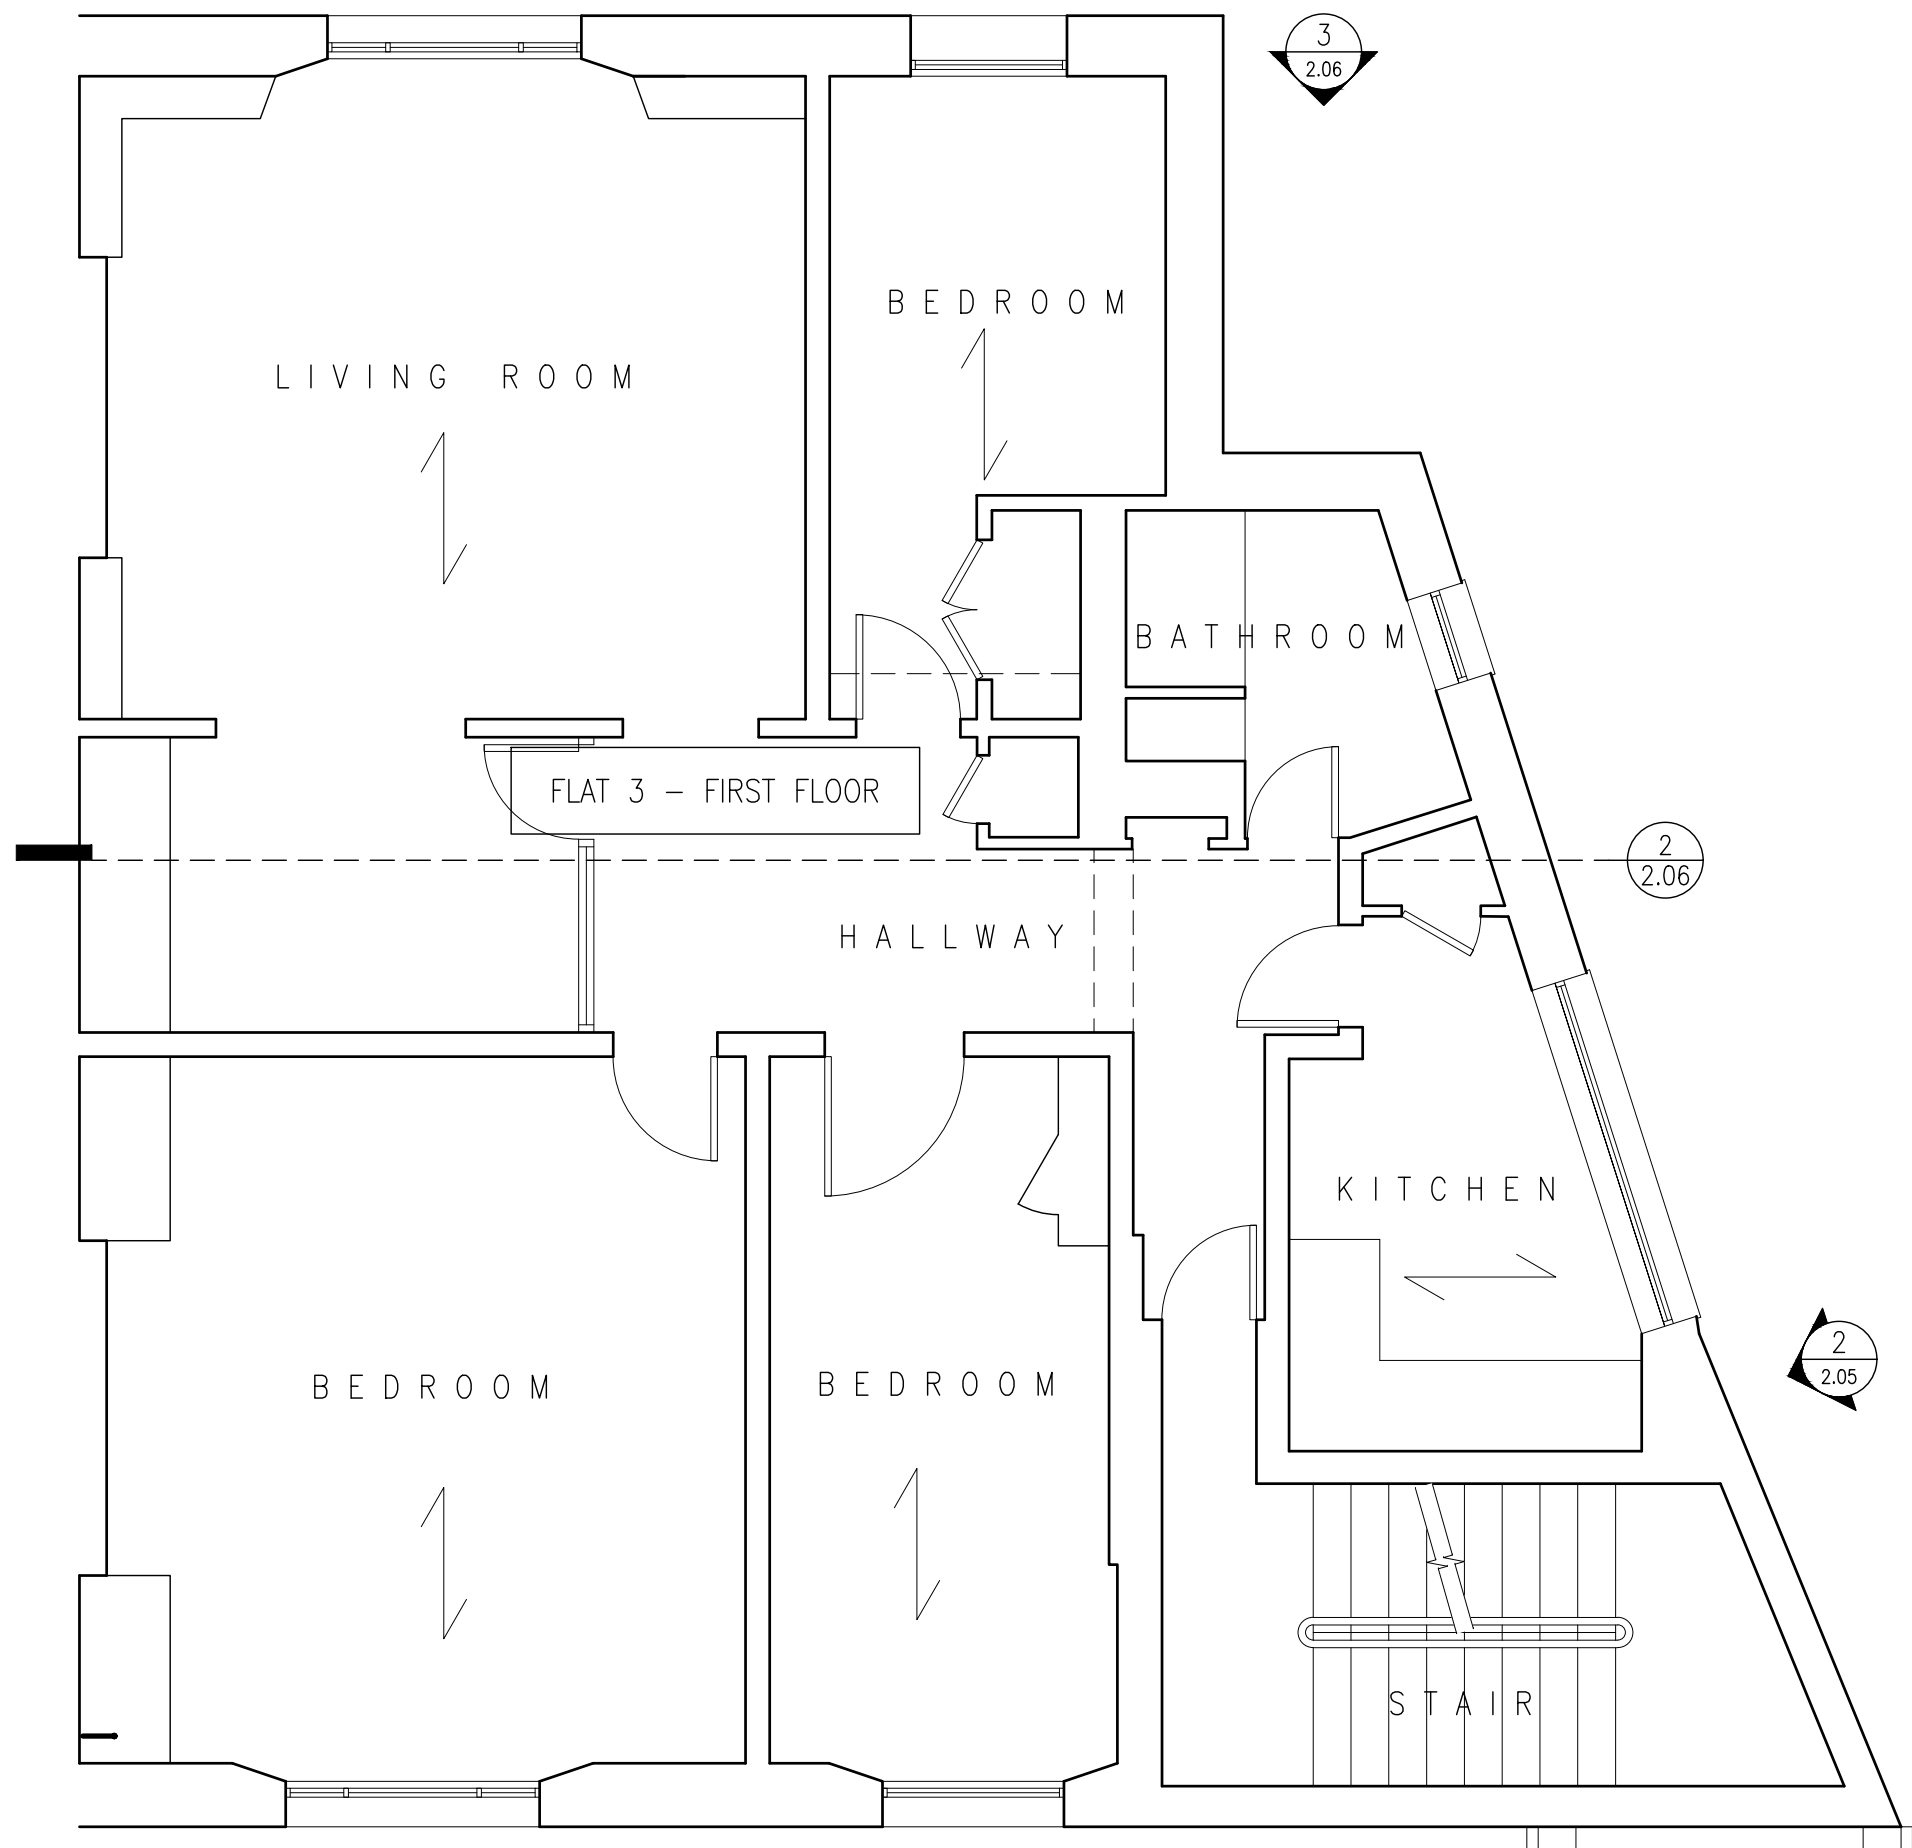

1  
2.05

3  
2.06

2  
2.06

2  
2.05

ORIGINAL @ A3 (MM) 25 50 75 100

Issue	Date	Notes

**Finn Gheury | Architecture**

258 / 30 Red Lion Street  
Richmond Upon Thames  
Surrey  
England  
TW9 1RW  
PH. 0785 303 8032


client  
**RENE GOOSSENS**  
47 REGENTS PARK ROAD, PRIMROSE HILL

project  
**INTERIOR REFURBISHMENT**  
47 REGENTS PARK ROAD, PRIMROSE HILL  
LONDON, NW1 7SX .

drawing title  
**FLAT 3, FIRST FLOOR  
EXISTING FLOOR PLAN**

date 19/02/19	scale 1:50@A3	drawn RFGdB
------------------	------------------	----------------

drawing number <b>47RPR - 2.02</b>	issue -
---------------------------------------	------------

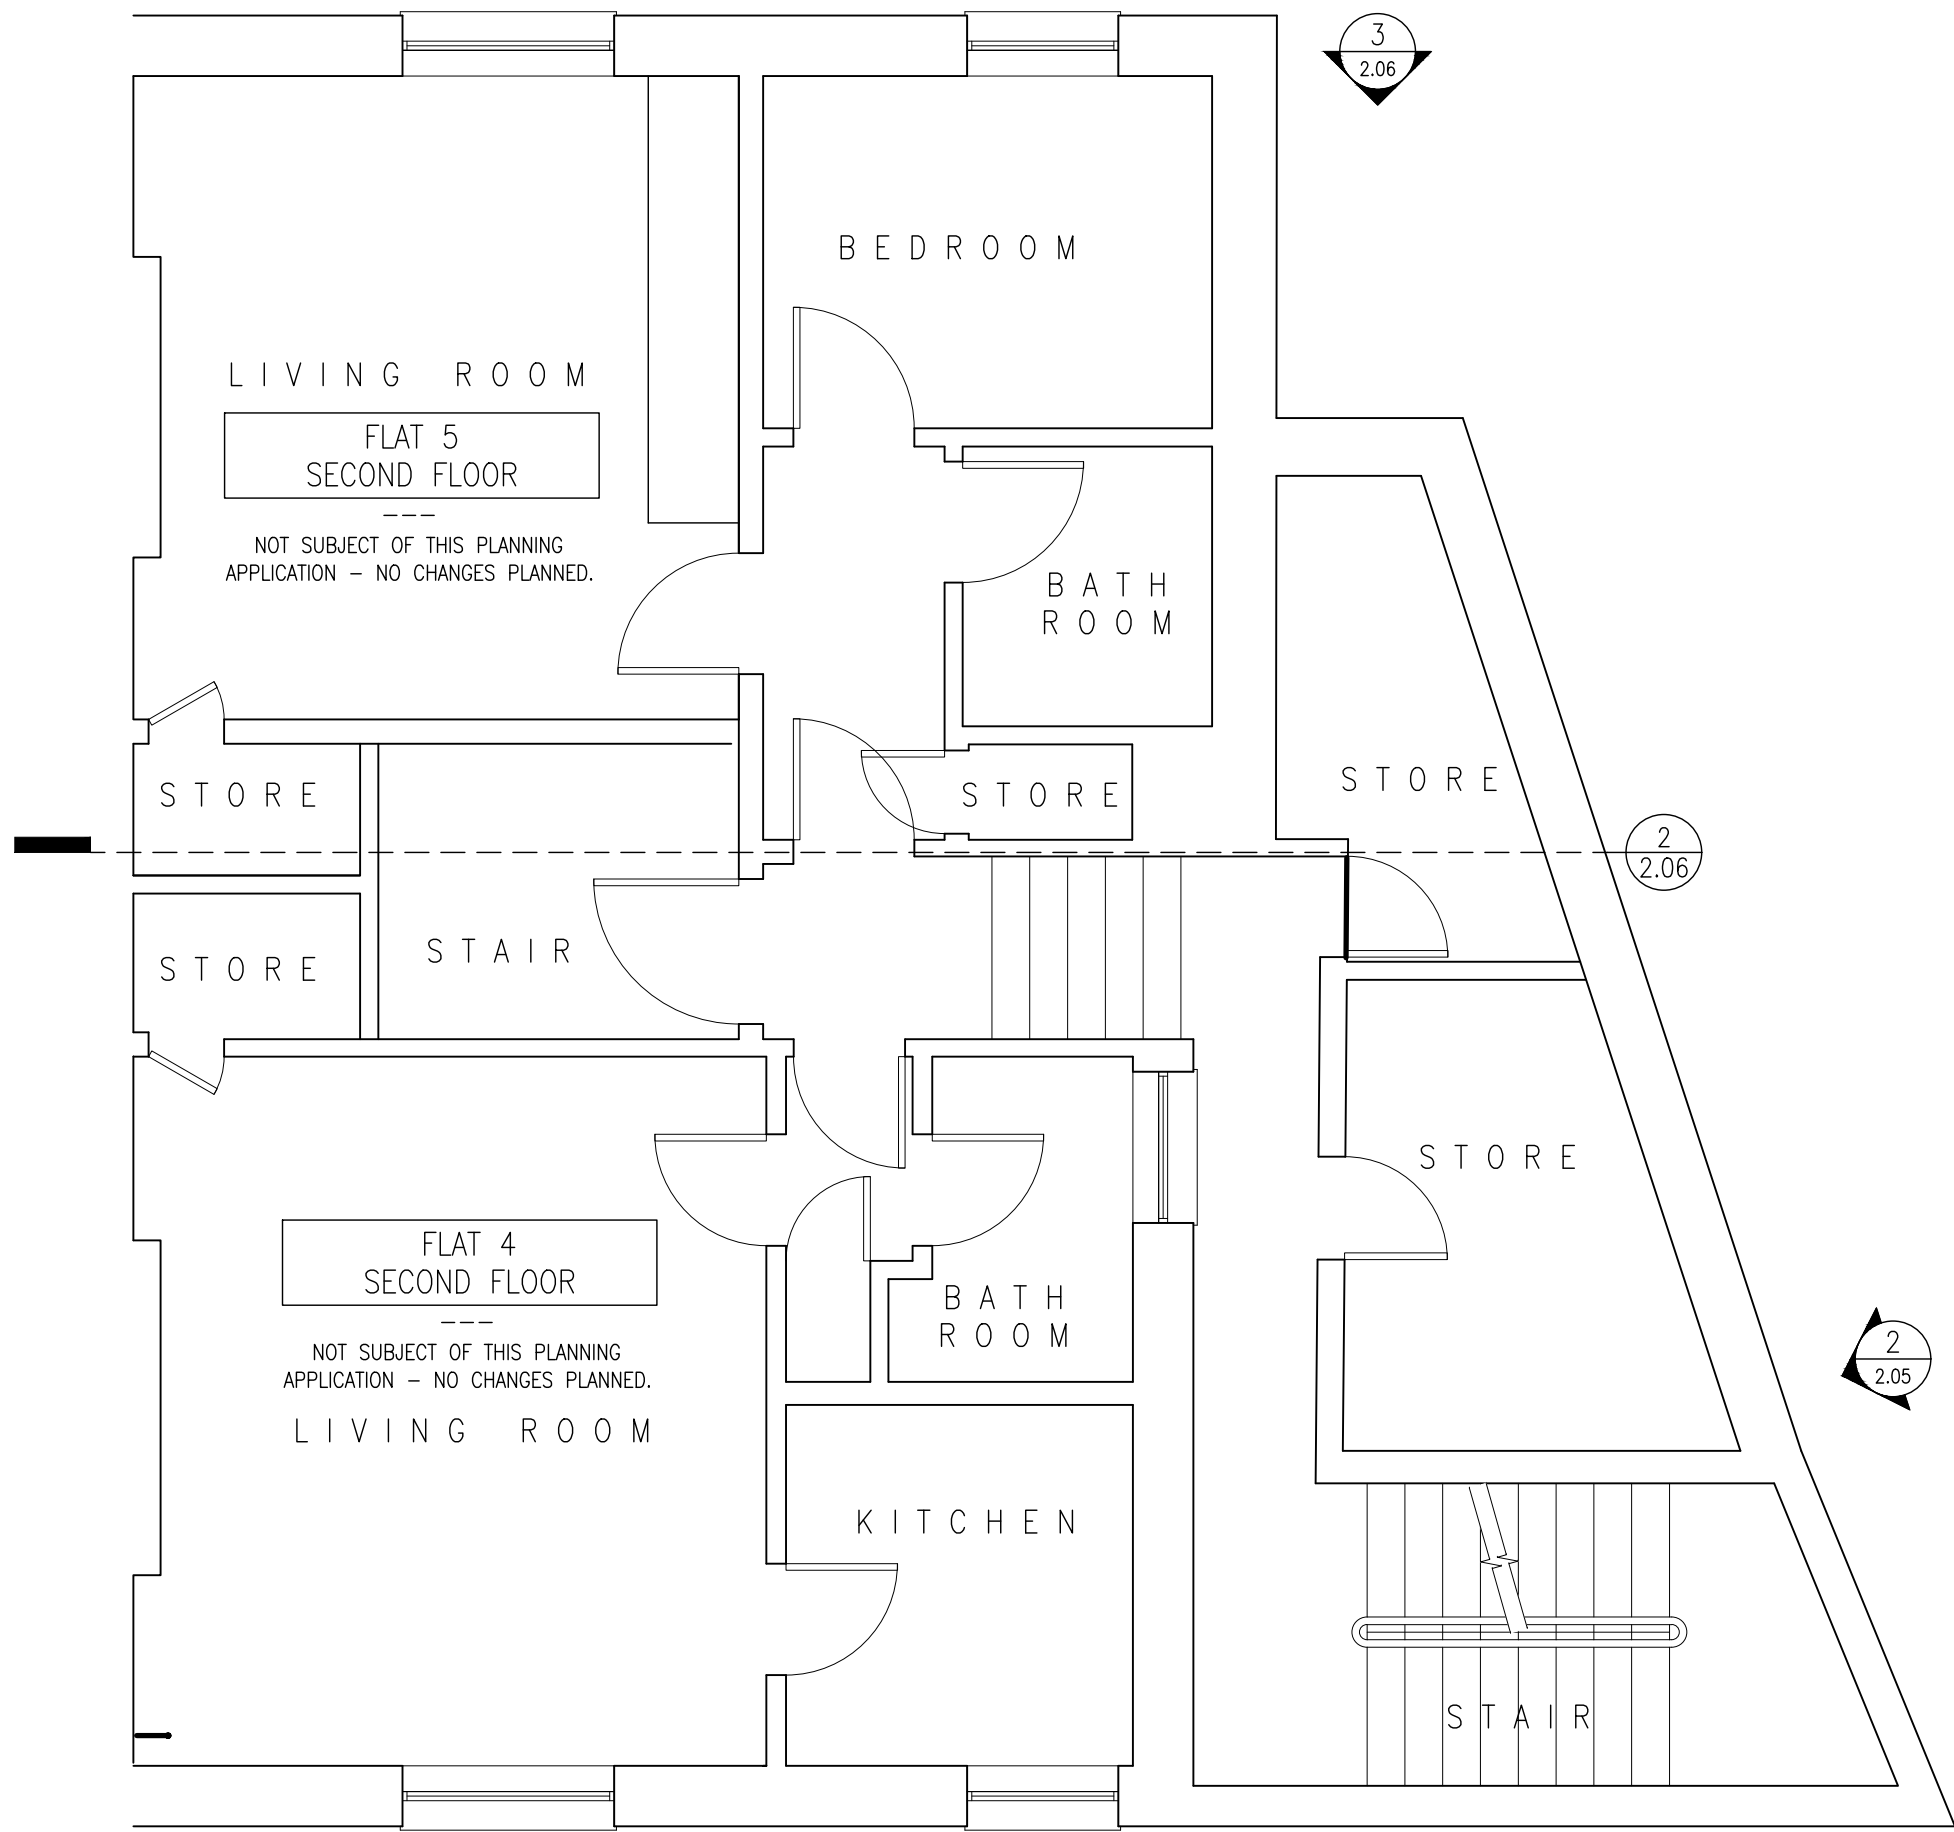

**Finn Gheury | Architecture**

258 / 30 Red Lion Street  
 Richmond Upon Thames  
 Surrey  
 England  
 TW9 1RW  
 PH. 0785 303 8032

client  
**RENE GOOSSENS**  
 47 REGENTS PARK ROAD, PRIMROSE HILL

project  
**INTERIOR REFURBISHMENT**  
 47 REGENTS PARK ROAD, PRIMROSE HILL  
 LONDON, NW1 7SX .


drawing title  
**FLATS 4 & 5, SECOND FLOOR  
 EXISTING FLOOR PLAN**

date 19/02/19	scale 1:50@A3	drawn RFGdB
------------------	------------------	----------------

drawing number <b>47RPR - 2.03</b>	issue -
---------------------------------------	------------

ORIGINAL @ A3 (MM) 25 50 75 100

Issue	Date	Notes
-------	------	-------

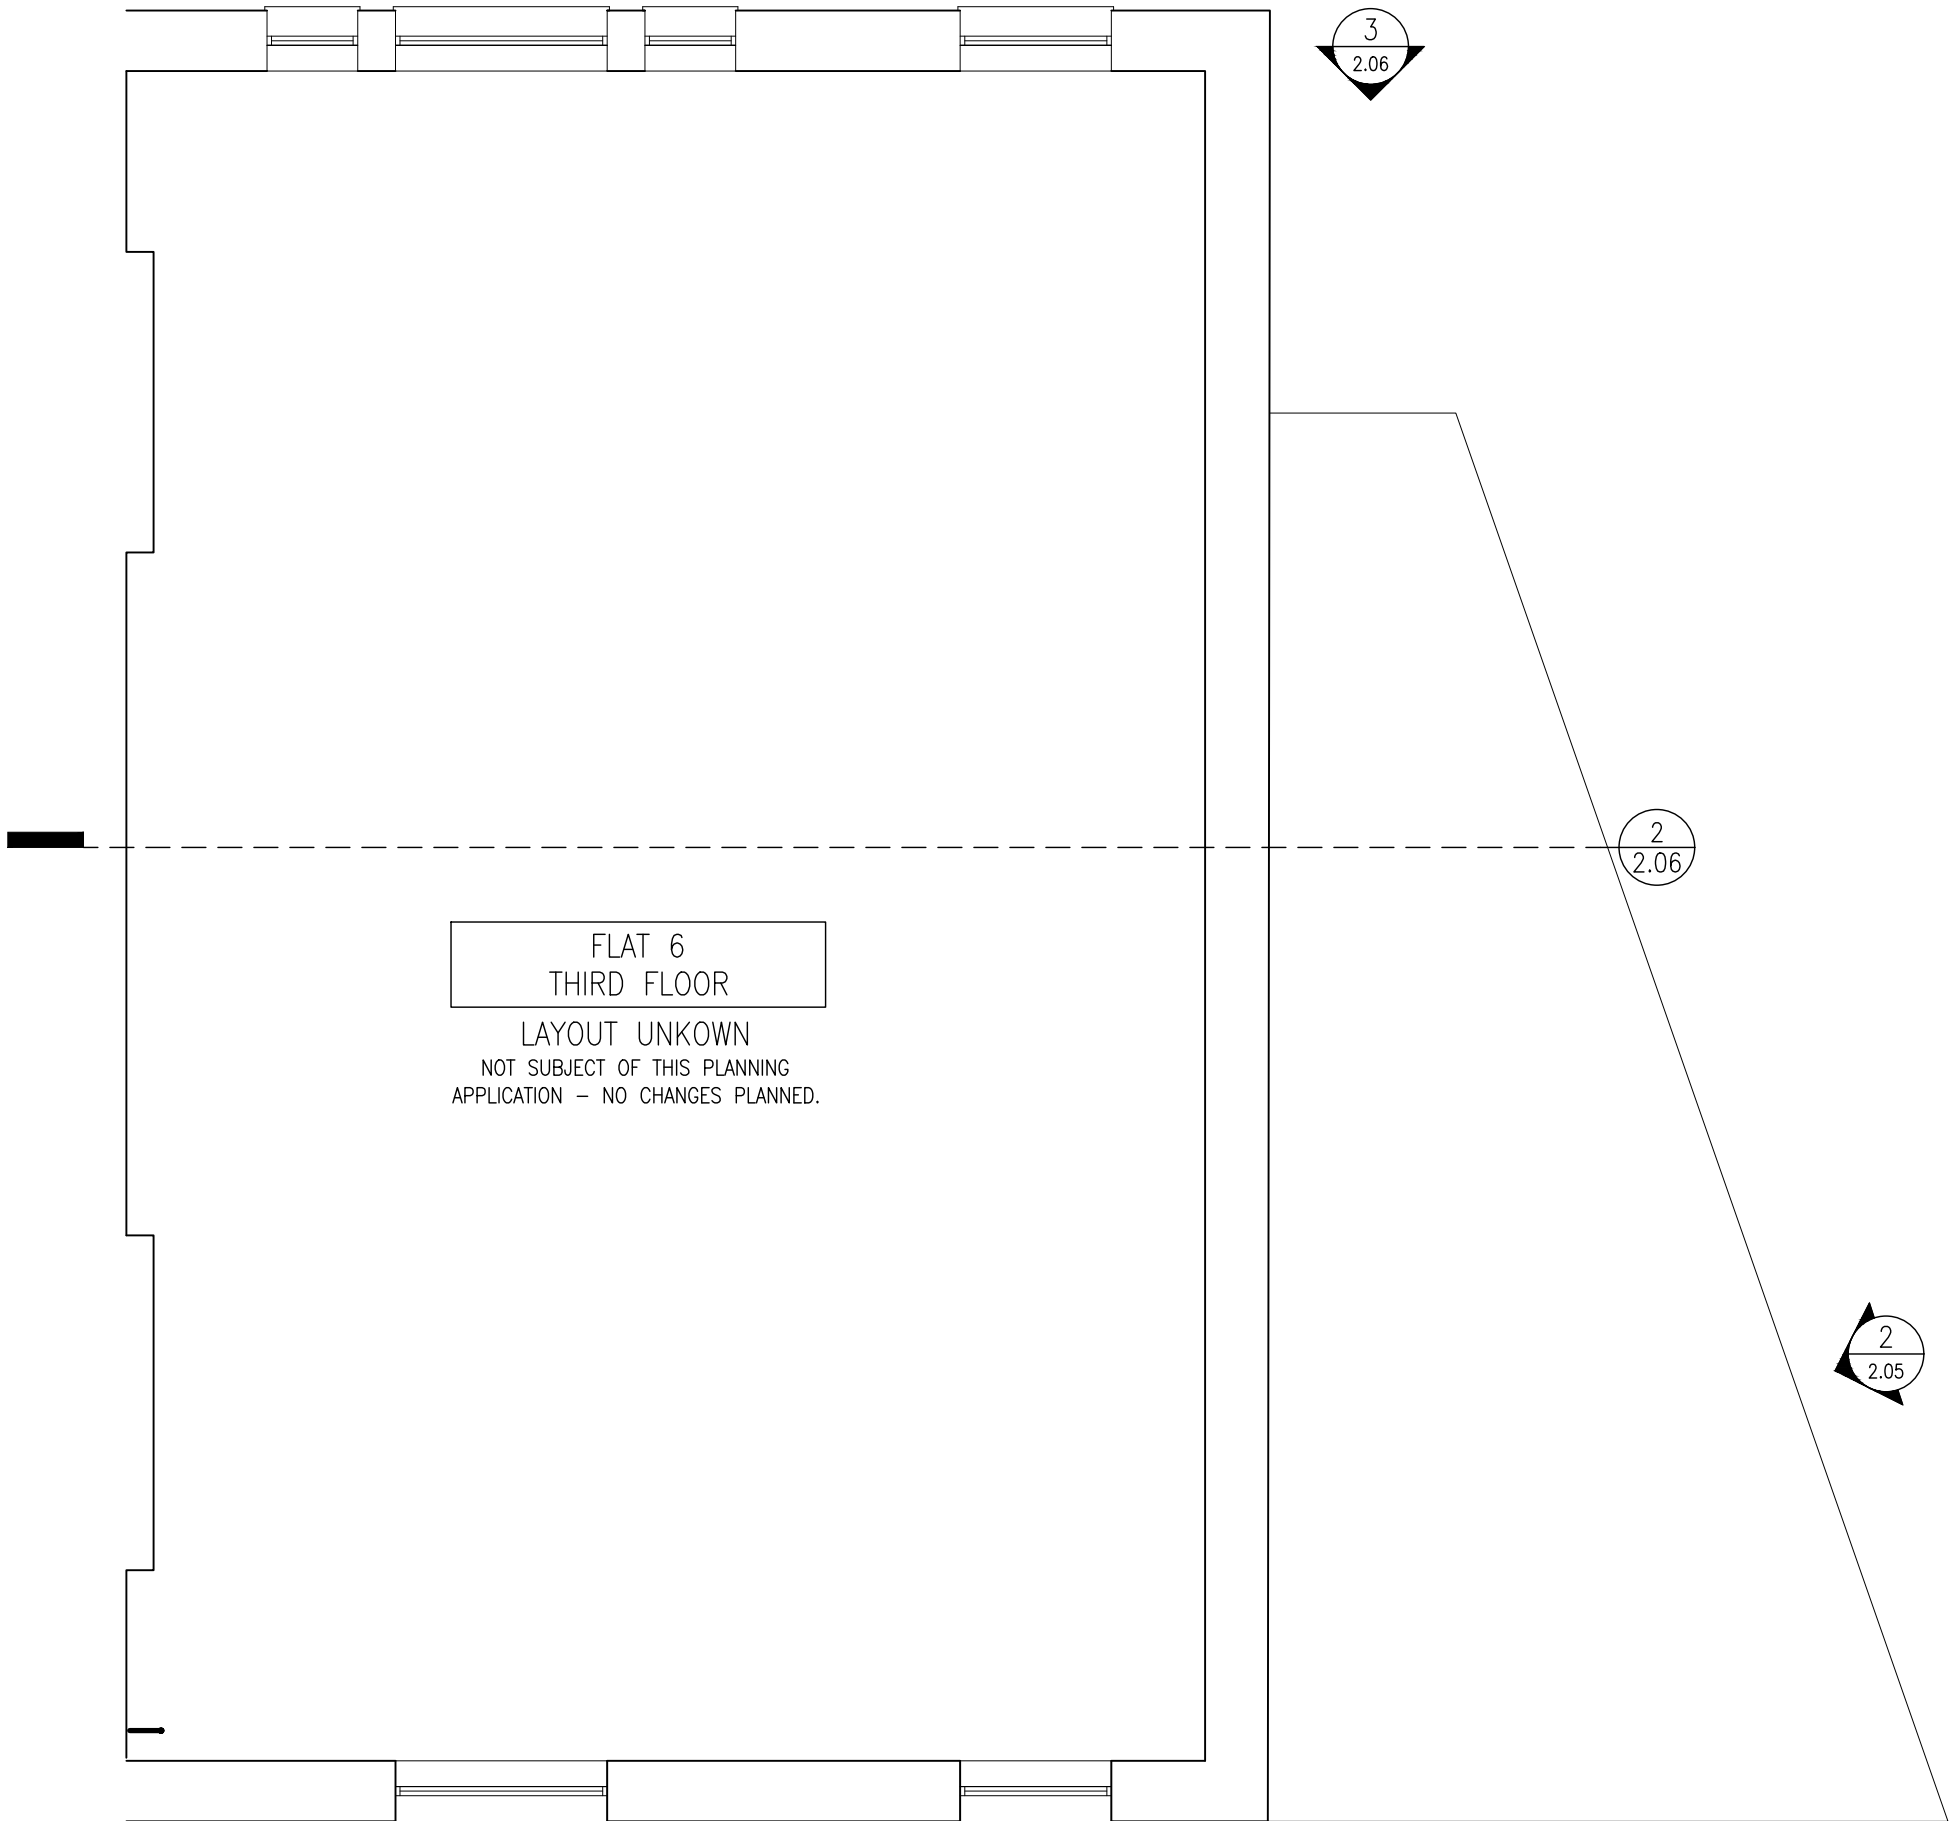

FLAT 6  
THIRD FLOOR  
LAYOUT UNKNOWN  
NOT SUBJECT OF THIS PLANNING  
APPLICATION - NO CHANGES PLANNED.


1  
2.05

2  
2.06

2  
2.05


3  
2.06

ORIGINAL @ A3 (MM) 25 50 75 100

 <b>Finn Gheury   Architecture</b> 258 / 30 Red Lion Street Richmond Upon Thames Surrey England TW9 1RW PH. 0785 303 8032		client <b>RENE GOOSSENS</b> 47 REGENTS PARK ROAD, PRIMROSE HILL		drawing title <b>FLATS 6, THIRD FLOOR EXISTING FLOOR PLAN</b>	
		project <b>INTERIOR REFURBISHMENT</b> 47 REGENTS PARK ROAD, PRIMROSE HILL LONDON, NW1 7SX	date <b>19/02/19</b>	scale <b>1:50@A3</b>	drawn <b>RFGdB</b>
Issue   Date   Notes		drawing number <b>47RPR - 2.04</b>		issue -	



1 EXISTING STREET ELEVATION  
SCALE: 1:100 @ A3

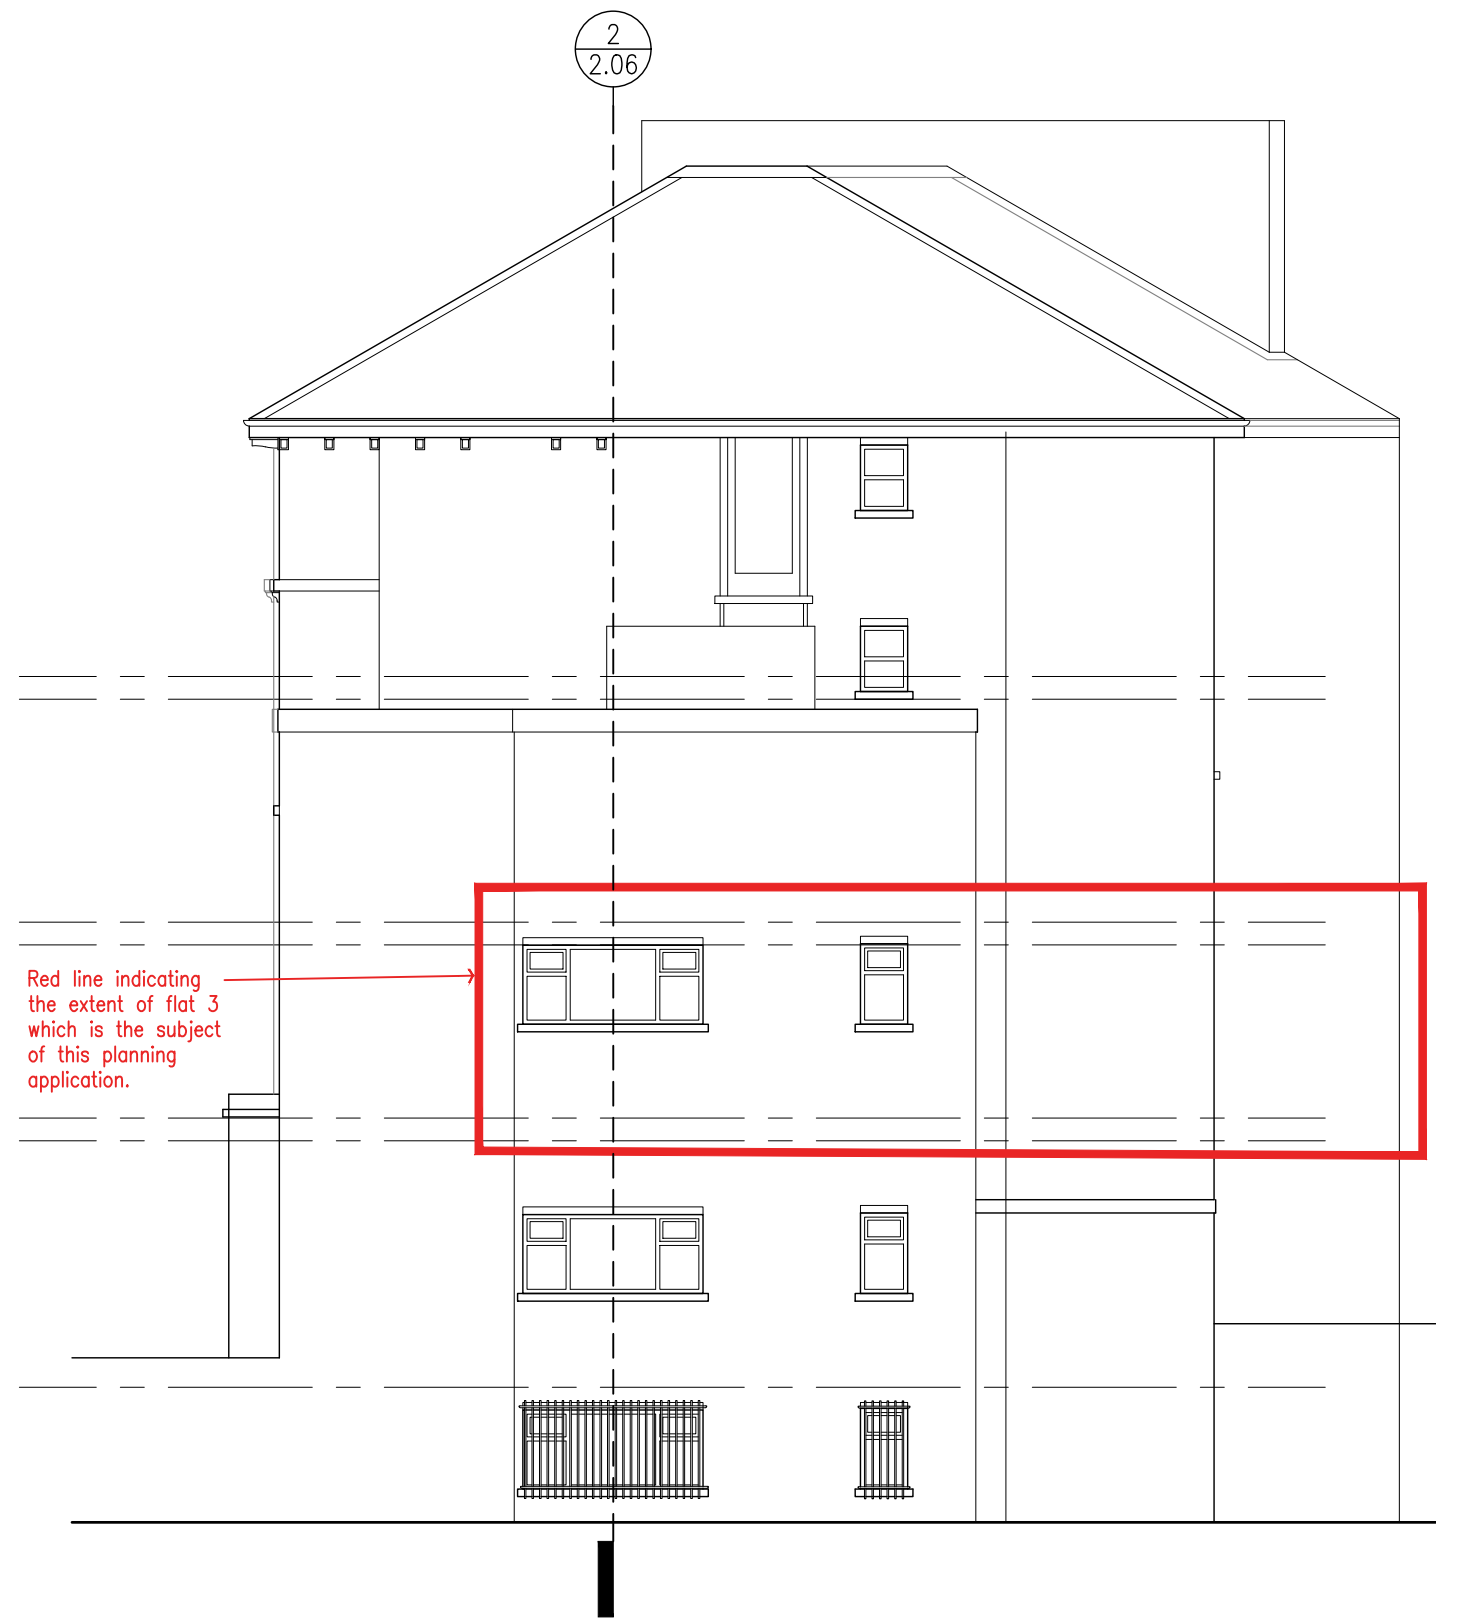


2 EXISTING SIDE ELEVATION  
SCALE: 1:100 @ A3

Issue	Date	Notes


ORIGINAL @ A3 (MM)	25	50	75	100
--------------------	----	----	----	-----

<b>Finn Gheury   Architecture</b> 258 / 30 Red Lion Street Richmond Upon Thames Surrey England TW9 1RW PH. 0785 303 8032	client <b>RENE GOOSSENS</b> 47 REGENTS PARK ROAD, PRIMROSE HILL	drawing title <b>EXISTING ELEVATIONS          STREET &amp; SIDE</b>		
	project <b>INTERIOR REFURBISHMENT</b> 47 REGENTS PARK ROAD, PRIMROSE HILL LONDON, NW1 7SX	date <b>05/03/19</b>	scale <b>1:100@A3</b>	drawn <b>RFGdB</b>
drawing number <b>47RPR - 2.05</b>		issue —		

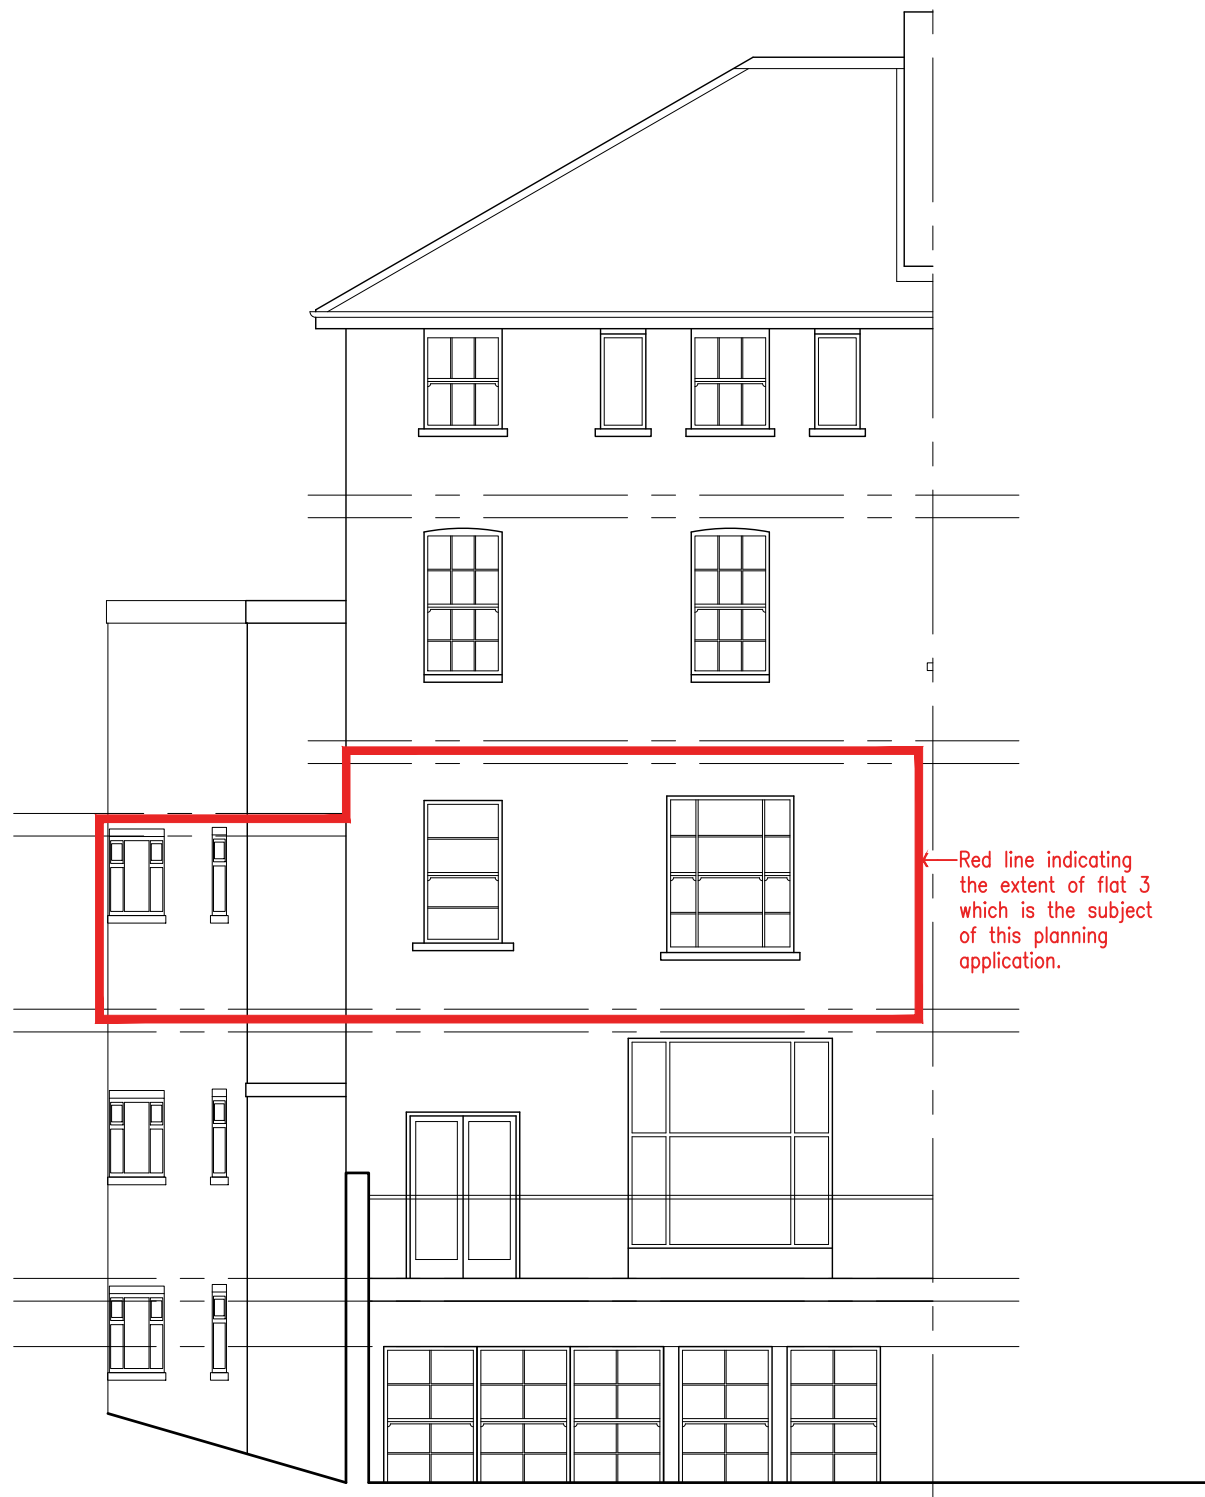

Red line indicating the extent of flat 3 which is the subject of this planning application.

1 EXISTING REAR ELEVATION  
SCALE: 1:100 @ A3

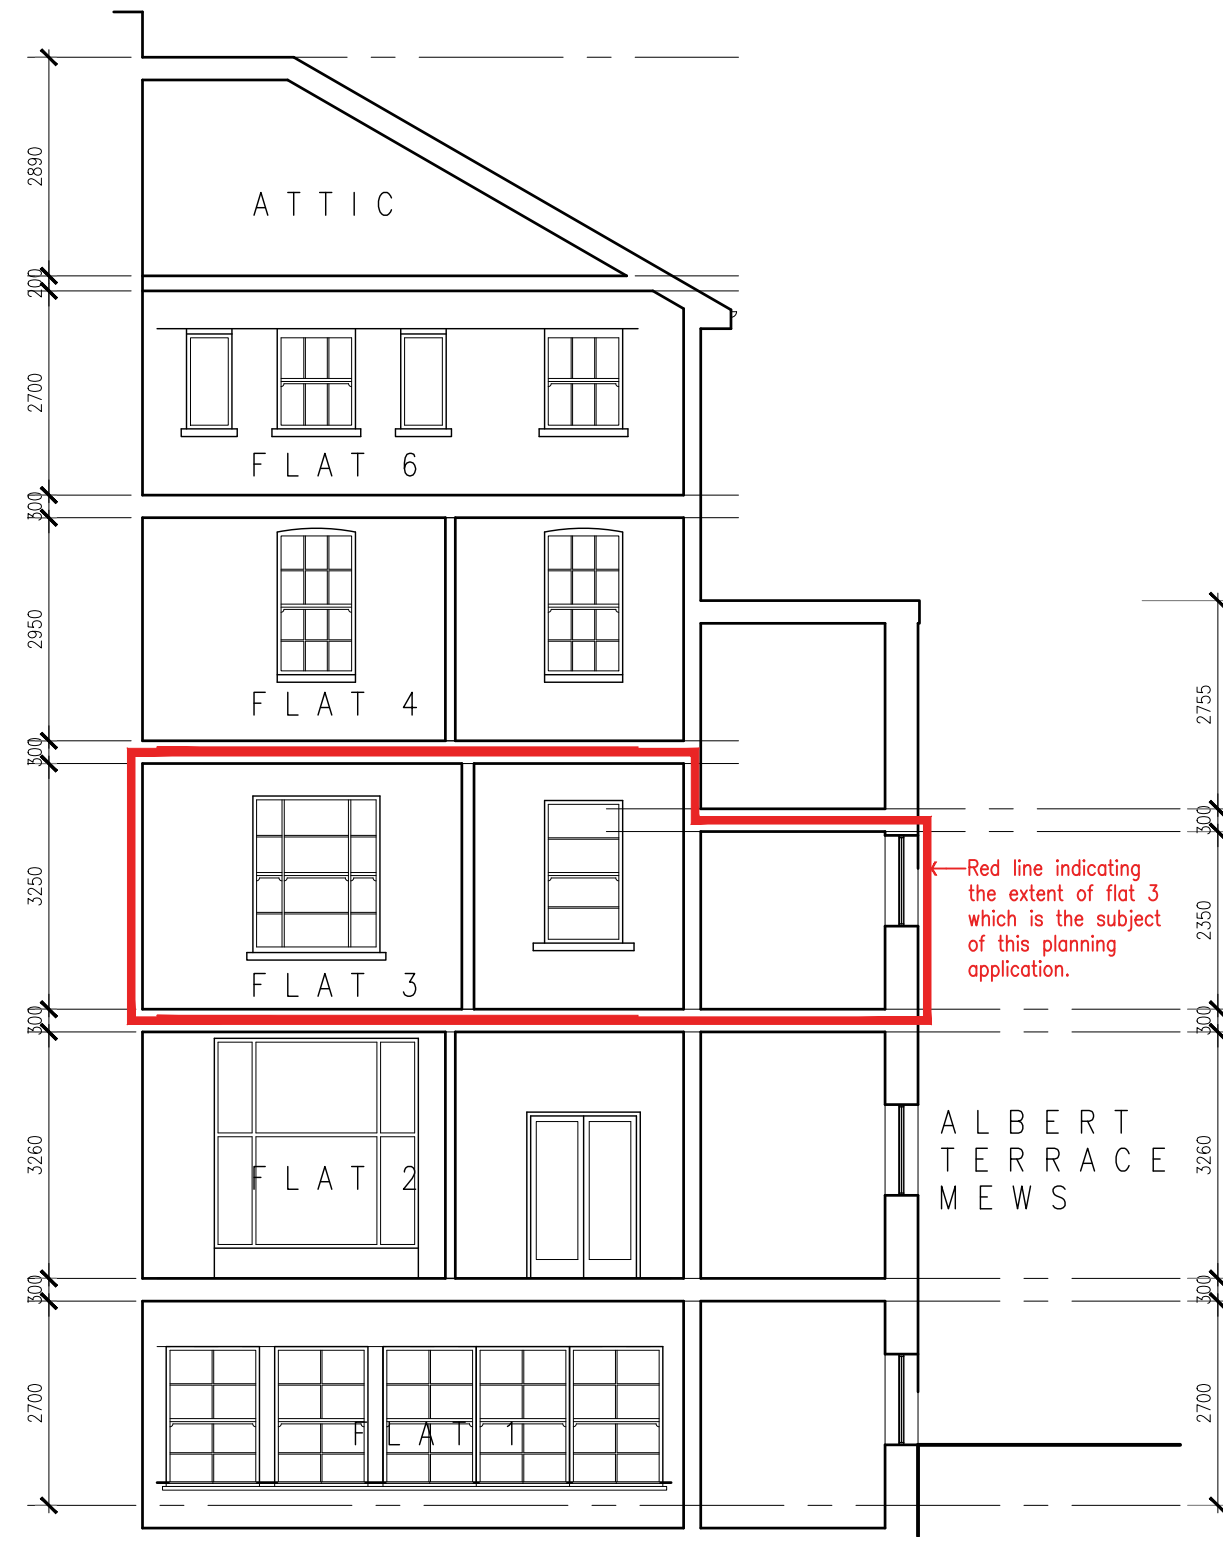


Red line indicating the extent of flat 3 which is the subject of this planning application.

2 EXISTING SECTION  
SCALE: 1:100 @ A3

ORIGINAL @ A3 (MM) 25 50 75 100

Issue	Date	Notes

 <b>Finn Gheury   Architecture</b> 258 / 30 Red Lion Street Richmond Upon Thames Surrey England TW9 1RW PH. 0785 303 8032	client <b>RENE GOOSSENS</b> 47 REGENTS PARK ROAD, PRIMROSE HILL	drawing title <b>EXISTING REAR ELEVATION EXISTING SECTION</b>	
	project <b>INTERIOR REFURBISHMENT</b> 47 REGENTS PARK ROAD, PRIMROSE HILL LONDON, NW1 7SX	date <b>05/03/19</b>	scale <b>1:100@A3</b>
		drawing number <b>47RPR - 2.06</b>	issue -