

DO NOT SCALE
USE FIGURED DIMENSIONS ONLY.
ALL DISCREPANCIES TO BE VERIFIED WITH ARCHITECT PRIOR TO ORDERING OR CONSTRUCTION/EXECUTION.


SETTING OUT
CONFIRM ALL SETTING OUT WITH ARCHITECT PRIOR TO CONSTRUCTION.

- KEY
1.

WINDOW TO BE RELOCATED, ALL WORKS TO MATCH EXISTING. WINDOW TO BE NON-OPENING. REPLACEMENT MATERIALS TO COLOUR AND FINISH MATCH EXISTING.
2.



NEW DOUBLE STOREY EXTENSION FORMED BY EXTENDING EXISTING FLANK WALL AND REAR FACADE INTO PRIVATE REAR GARDEN. BRICKWORK TO BE RETOOTHED AND MATCH COURSING PATTERN + EXISTING PAINTED FINISH TO BE REINSTATED AND MADE GOOD.
3.

AREA OF EXISTING FABRIC TO BE DEMOLISHED.

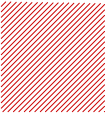

4.

AREA OF FABRIC FAITHFULLY REINSTATED TO MATCH ORIGINAL BY FORMATION OF NEW EXTENSION

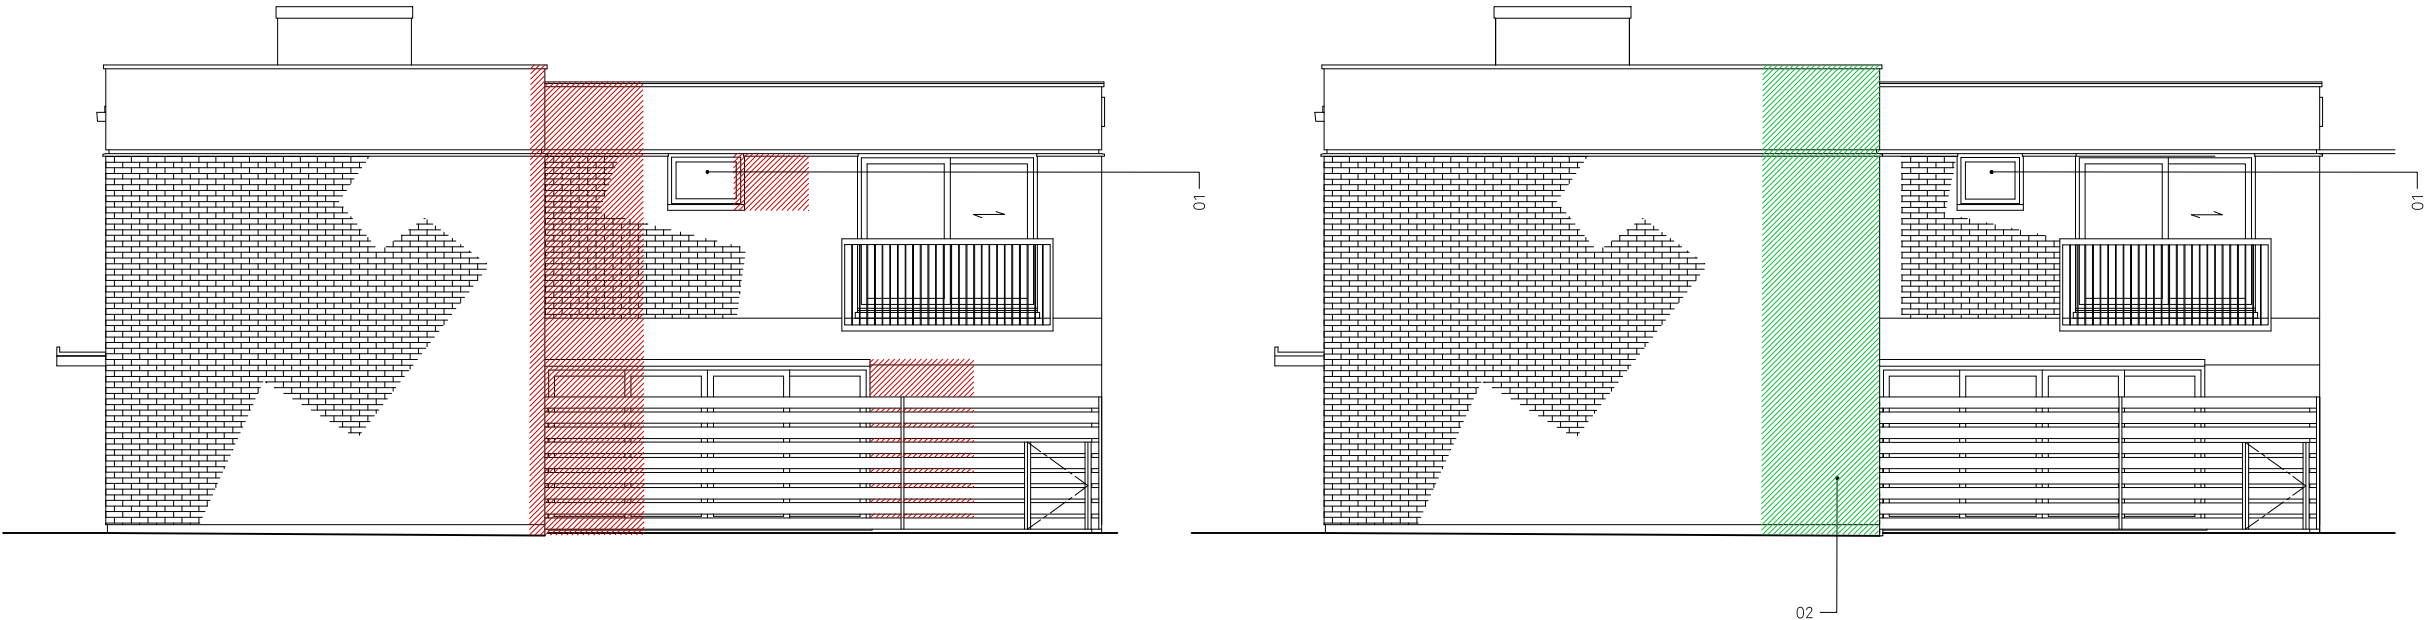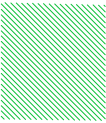


EXISTING
SOUTH
ELEVATION

1:100

PROPOSED
SOUTH
ELEVATION

1:100

A	23/05/19	ISSUED FOR PLANNING CONSENT
REV	DATE	DESCRIPTION

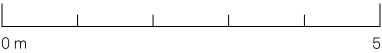

PROJECT	NO
CONYBEARE	18065

DRAWING	NO
EX AND P SOUTH ELEVATIONS	GA203

STATUS	REVISION
PLANNING (FA)	A

DATE	20/05/2019
SCALES/PAPER SIZE	1:100/A3
DRAWN/CHECKED	AD/BR

Architecture
For London
82—84
Clerkenwell Rd
London
EC1M 5RF
020 3637 4236
architecture
forlondon.com