
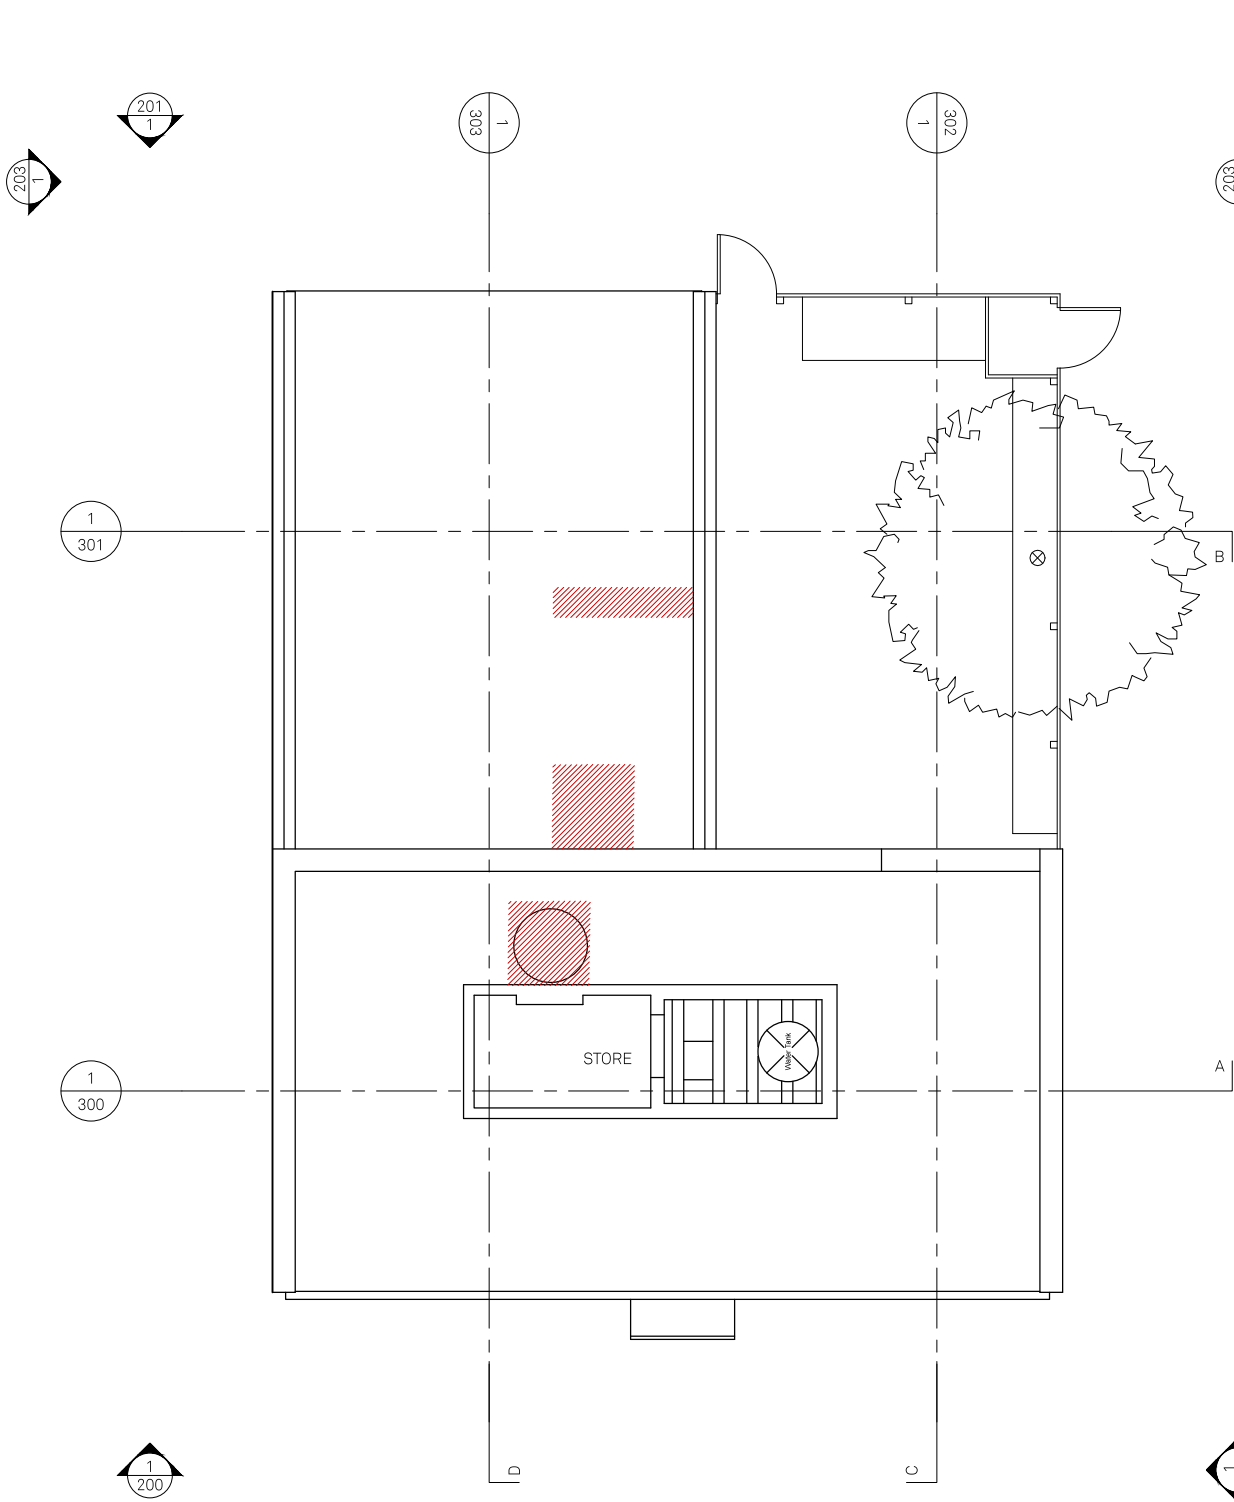



DO NOT SCALE
USE FIGURED DIMENSIONS ONLY.
ALL DISCREPANCIES TO BE VERIFIED WITH ARCHITECT PRIOR
TO ORDERING OR CONSTRUCTION/EXECUTION.

SETTING OUT
CONFIRM ALL SETTING OUT WITH ARCHITECT PRIOR TO
CONSTRUCTION.

- KEY
- 1. NEW PERIMETER WHITE PAINTED RAILINGS FOR
MAINTENANCE ACCESS
 - 2. NEW FRAMELESS GLAZED ROOFLIGHTS SERVING 1ST
FLOOR BELOW.
 - 3. AREA OF EXISTING FABRIC TO BE DEMOLISHED

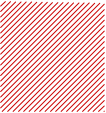


EXISTING
ROOF (THROUGH ROOF STRUCTURE)
PLAN
1:100

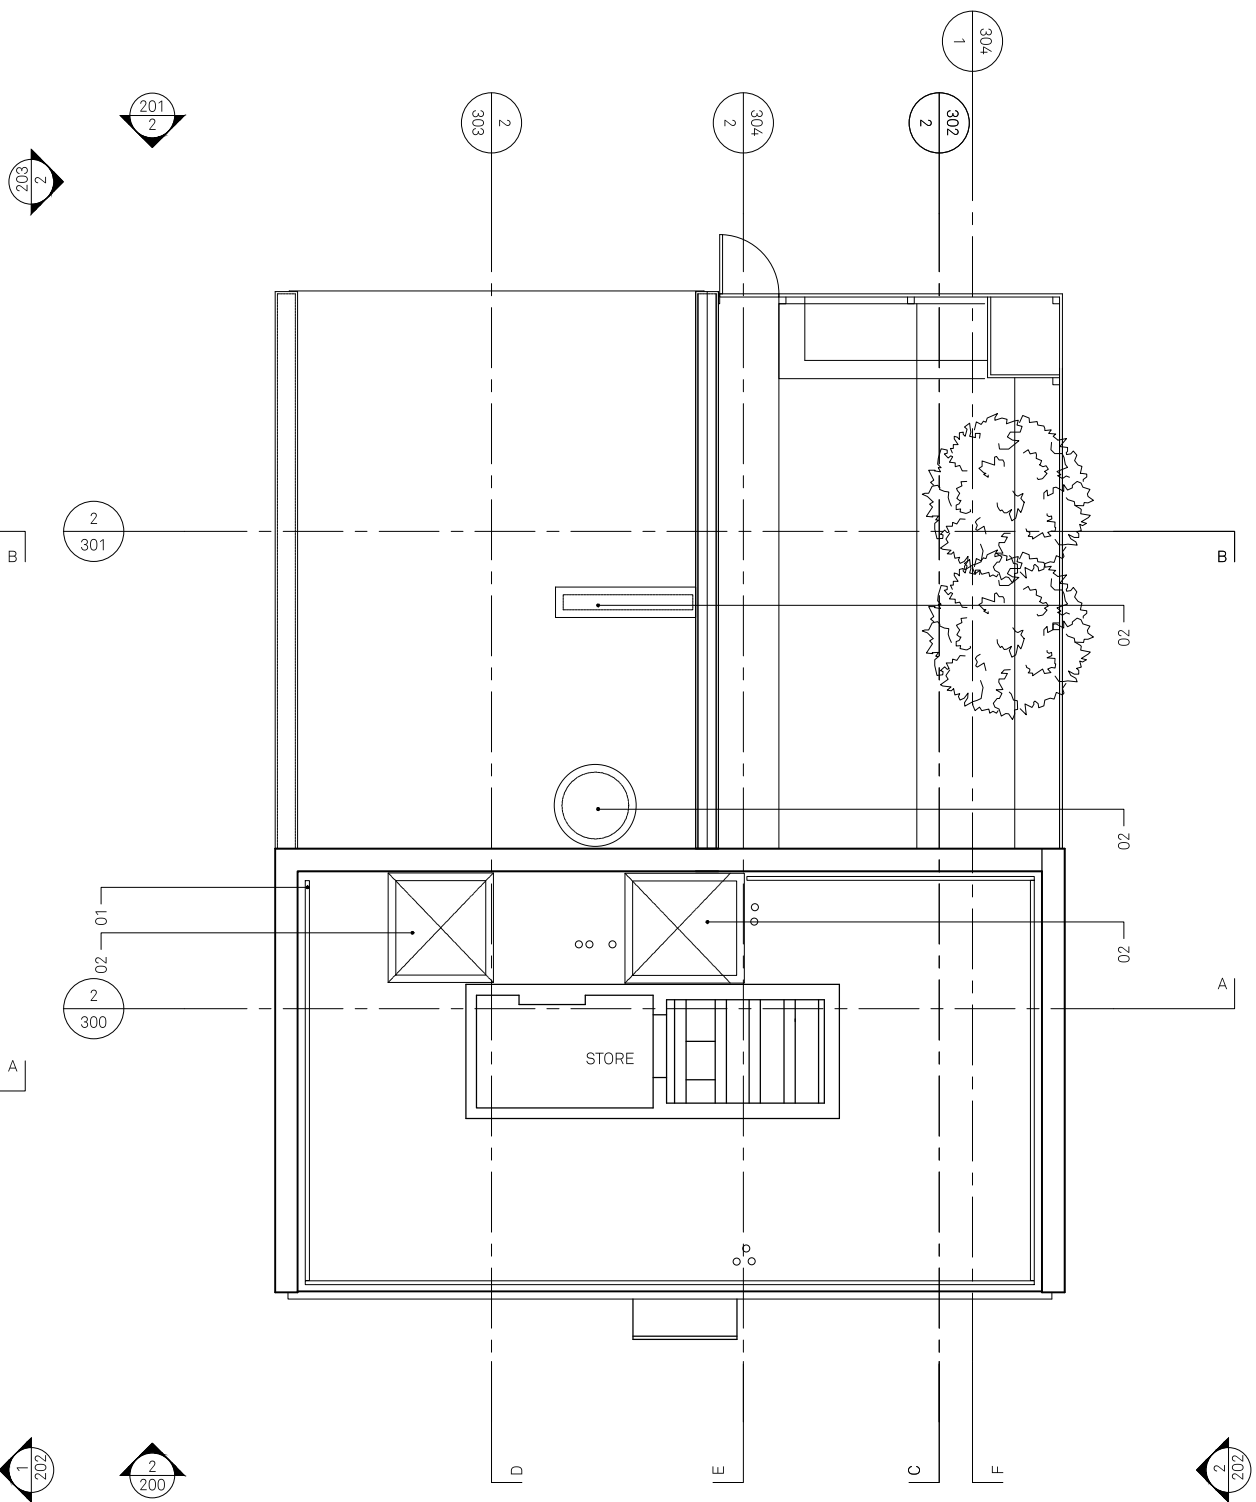

PROPOSED
ROOF (THROUGH ROOF STRUCTURE)
PLAN
1:100

A	23/05/19	ISSUED FOR PLANNING CONSENT
REV	DATE	DESCRIPTION

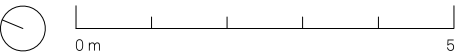

PROJECT NO
CONYBEARE 18065

DRAWING NO
EX AND P ROOF PLANS GA102
01

STATUS REVISION
PLANNING (LDC) A

DATE 20/05/2019
SCALES/PAPER SIZE 1:100/A3
DRAWN/CHECKED AD/BR

Architecture
For London
82—84
Clerkenwell Rd
London
EC1M 5RF
020 3637 4236
architecture
forlondon.com