
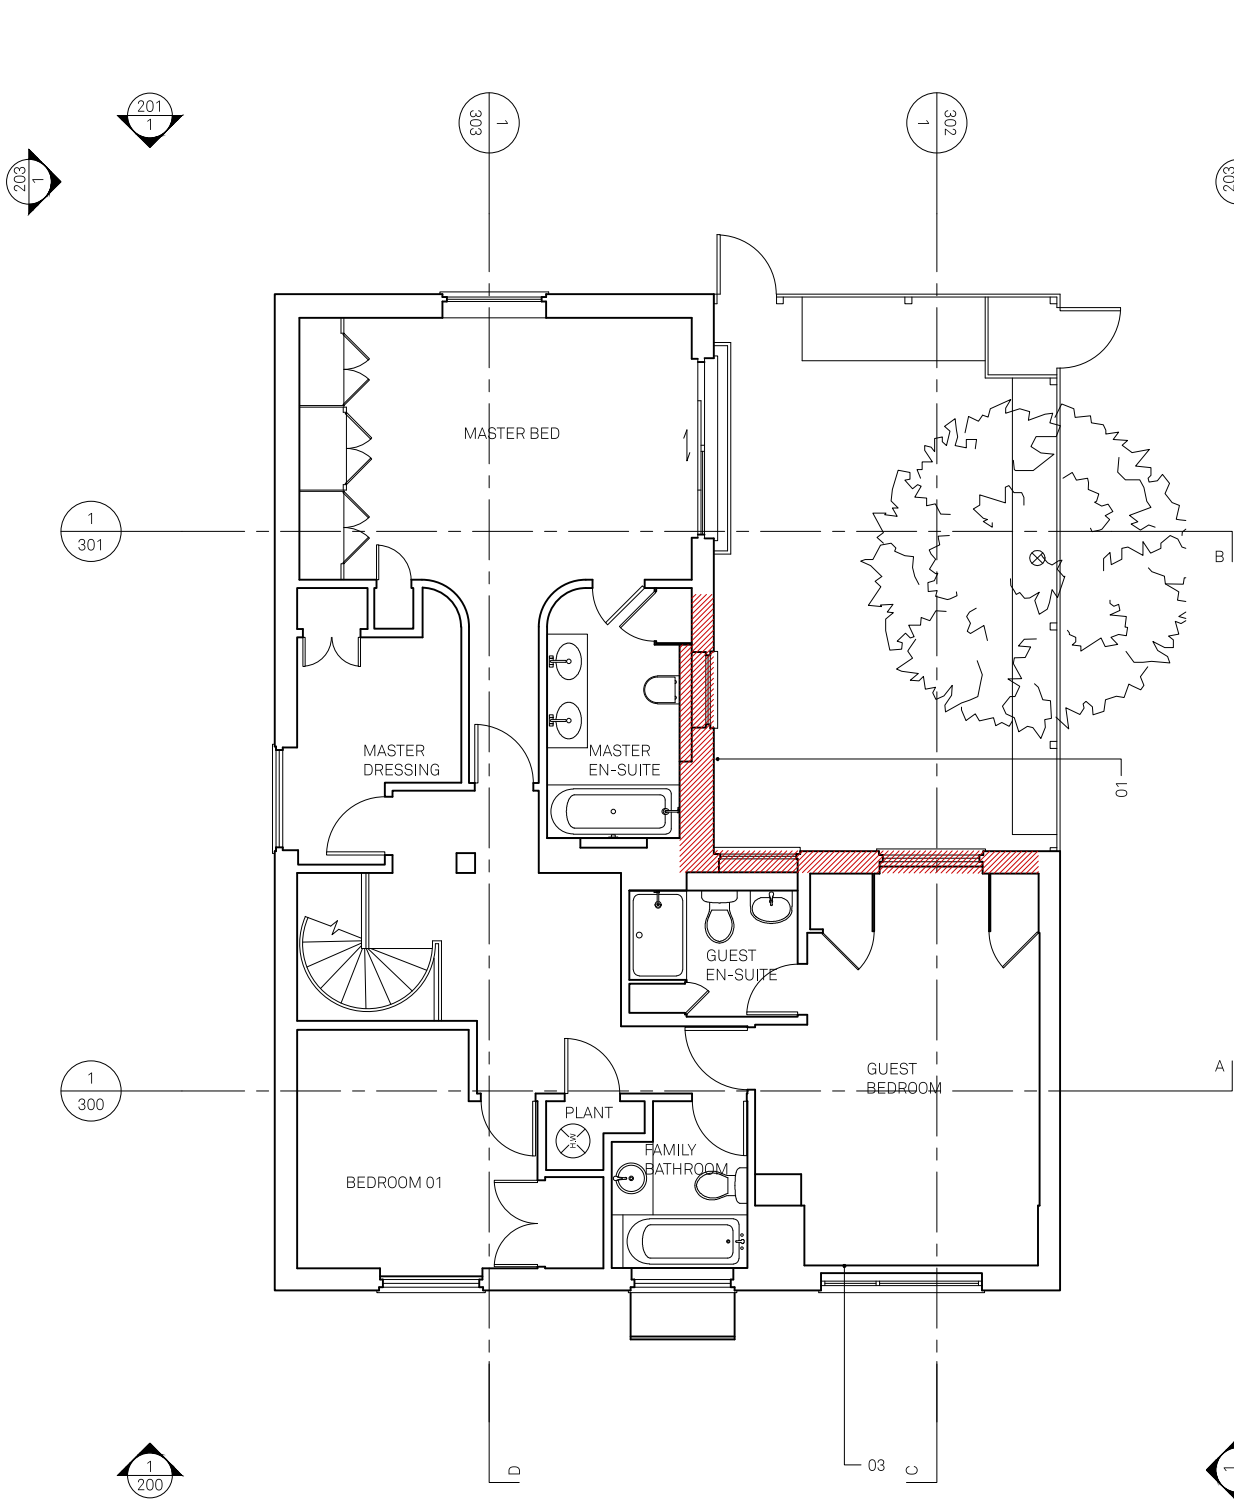



DO NOT SCALE
USE FIGURED DIMENSIONS ONLY.
ALL DISCREPANCIES TO BE VERIFIED WITH ARCHITECT PRIOR
TO ORDERING OR CONSTRUCTION/EXECUTION.

SETTING OUT
CONFIRM ALL SETTING OUT WITH ARCHITECT PRIOR TO
CONSTRUCTION.

- KEY
- 1. WINDOW TO BE RELOCATED, ALL WORKS TO MATCH EXISTING.
 - 2. ROOFLIGHT ABOVE.
 - 3. EXISTING WINDOW OBSCURED BY INTERNAL LININGS TO BE STRIPPED AWAY AND BROUGHT BACK INTO USE.
 - 4. AREA OF EXISTING FABRIC TO BE DEMOLISHED

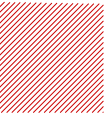


EXISTING
FIRST
FLOOR PLAN
1:100

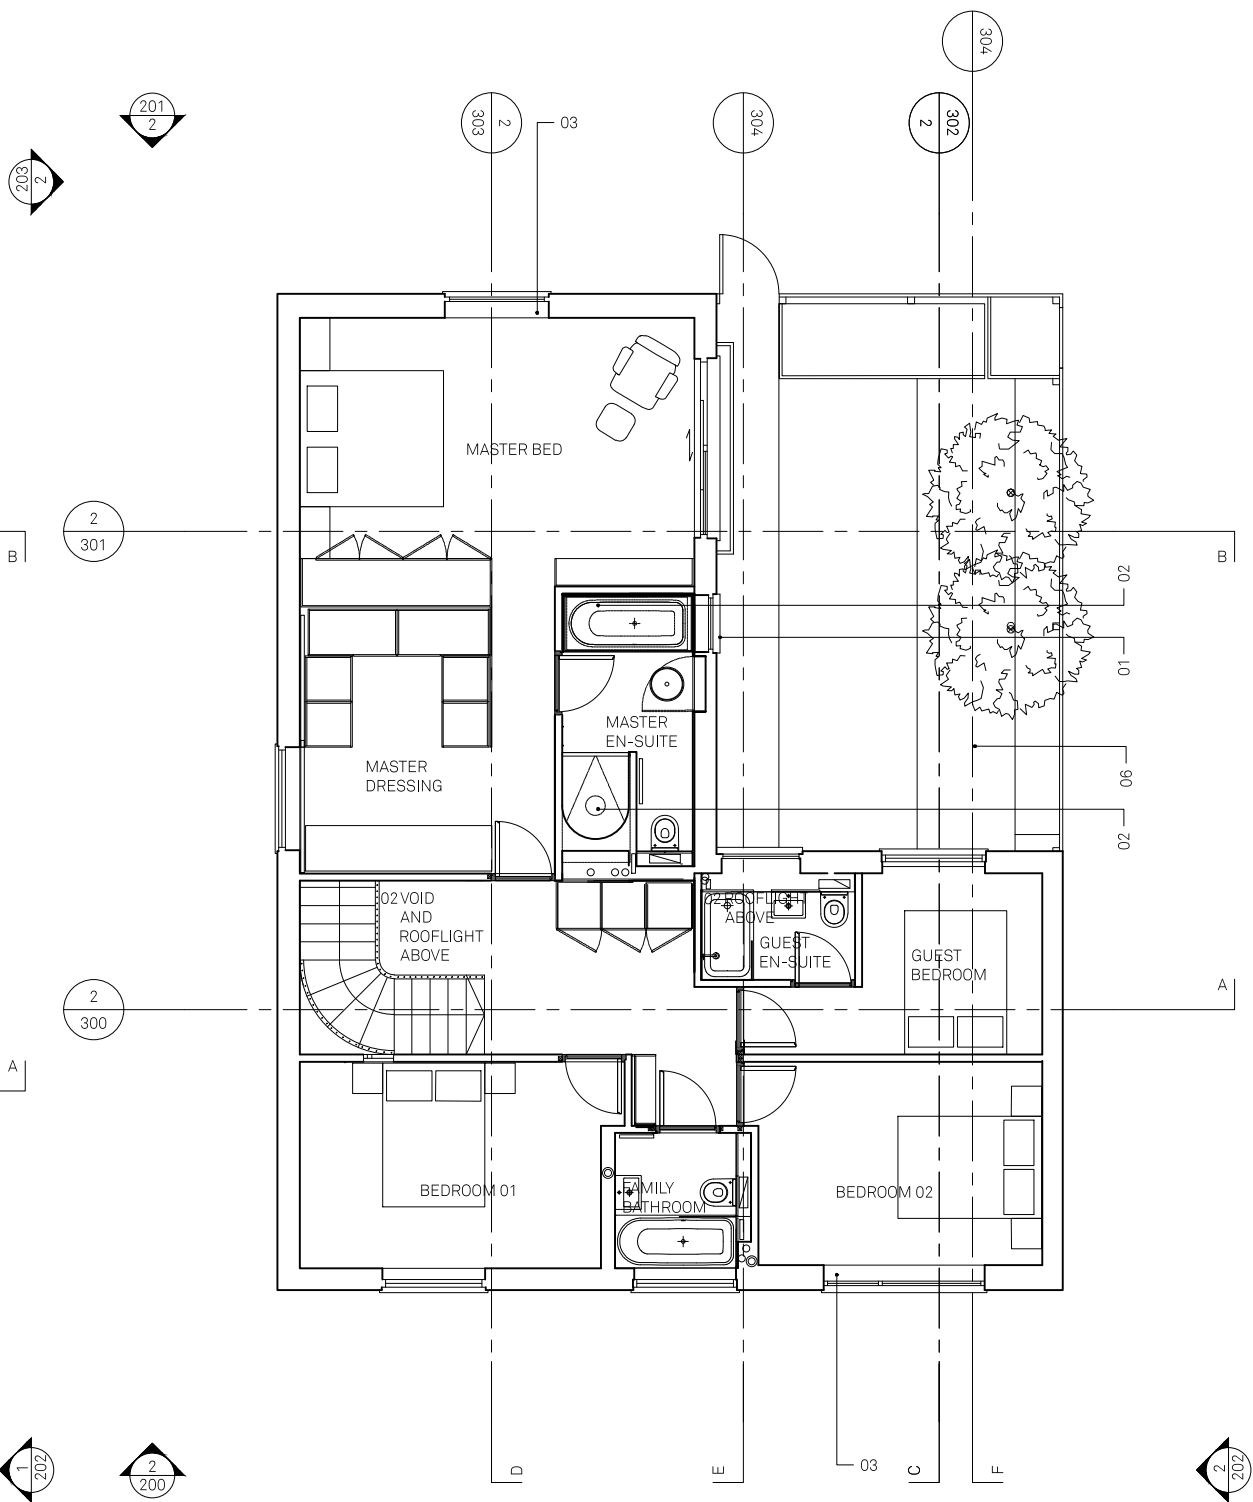

PROPOSED
FIRST
FLOOR PLAN
1:100

| | | |
|-----|----------|-----------------------------|
| A | 23/05/19 | ISSUED FOR PLANNING CONSENT |
| REV | DATE | DESCRIPTION |

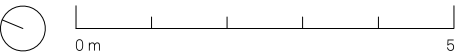

PROJECT NO
CONYBEARE 18065

DRAWING NO
EX AND P FIRST FLOOR GA101
PLANS

STATUS REVISION
PLANNING (LDC) A

DATE 20/05/2019
SCALES/PAPER SIZE 1:100/A3
DRAWN/CHECKED AD/BR

Architecture
For London
82—84
Clerkenwell Rd
London
EC1M 5RF
020 3637 4236
architecture
forlondon.com