


Flat 50-51, Gilbey House, 38, Jamestown Road, London, Camden, NW1 7BY

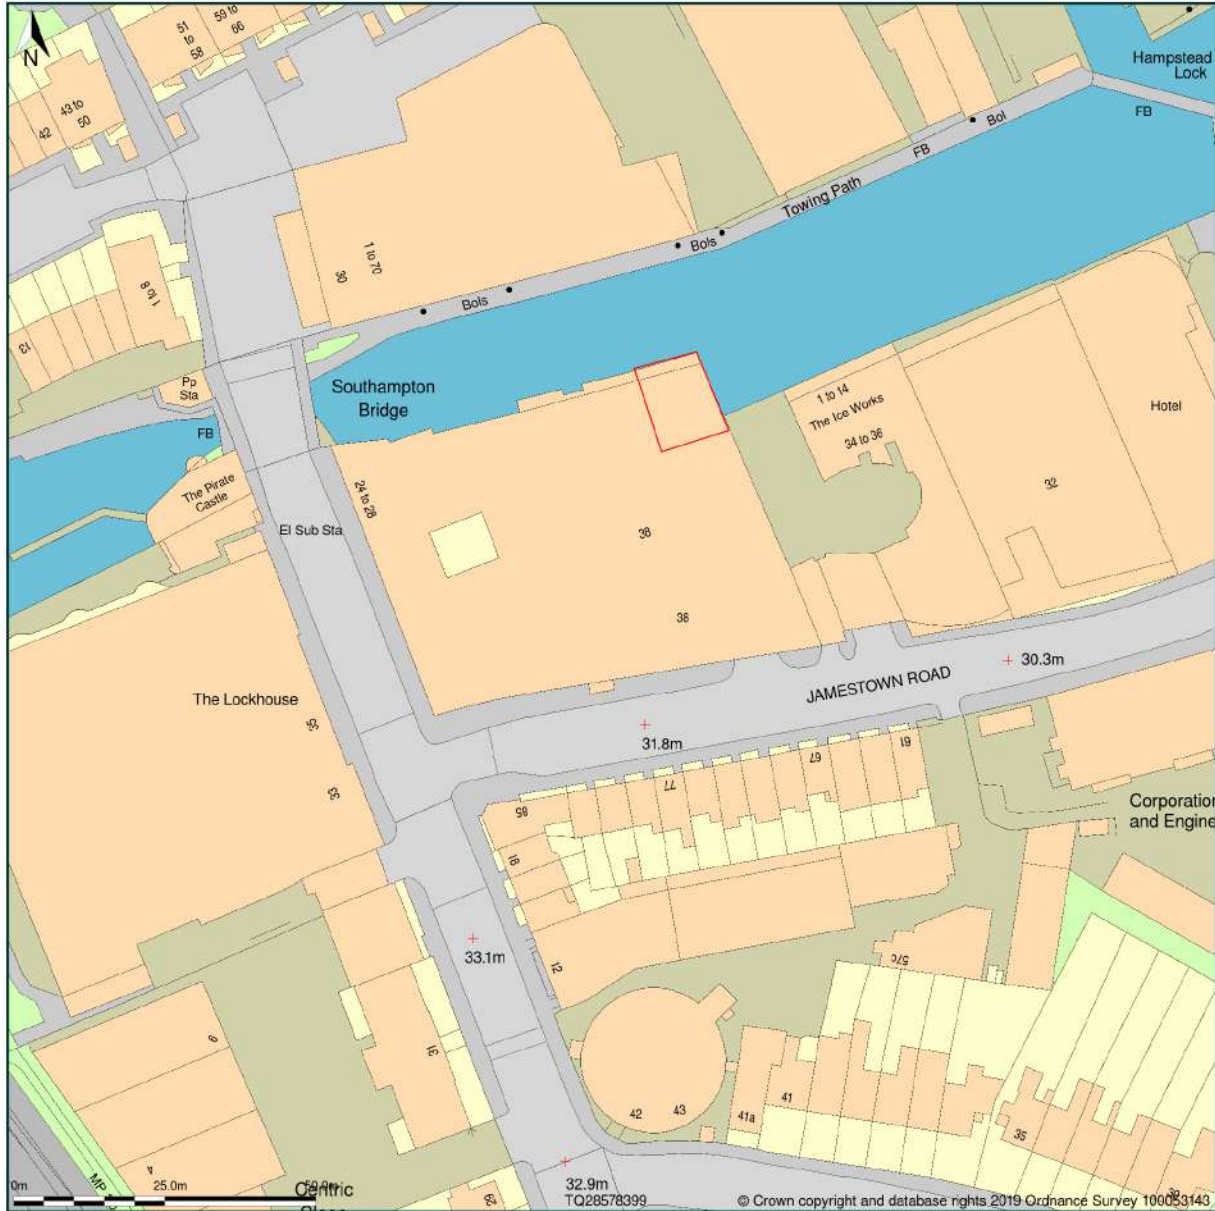

Site Plan shows area bounded by: 528473.05, 183891.02 528673.05, 184091.02 (at a scale of 1:1250), OSGridRef: TQ28578399. The representation of a road, track or path is no evidence of a right of way. The representation of features as lines is no evidence of a property boundary.

Produced on 29th May 2019 from the Ordnance Survey National Geographic Database and incorporating surveyed revision available at this date. Reproduction in whole or part is prohibited without the prior permission of Ordnance Survey. © Crown copyright 2019. Supplied by www.buyaplan.co.uk a licensed Ordnance Survey partner (100053143). Unique plan reference: #00425652-C567EF

Ordnance Survey and the OS Symbol are registered trademarks of Ordnance Survey, the national mapping agency of Great Britain. Buy A Plan logo, pdf design and the www.buyaplan.co.uk website are Copyright © Pass Inc Ltd 2019

	43 Marne Street, London W10 4JE (e) info@cassidyhughes.com (m) +44 (0)7879 237766 www.cassidyhughes.com Cassidy Hughes Ltd is registered in England & Wales. Company no. 8053987	north 	project title Gilbey House
			client Sir Torquil Norman
date May 2019	drawing title Location Plan	revision -	drawn by
scale 1 : 1250 @ A4	drawing no. CHD_GIL-EX02		checked by