
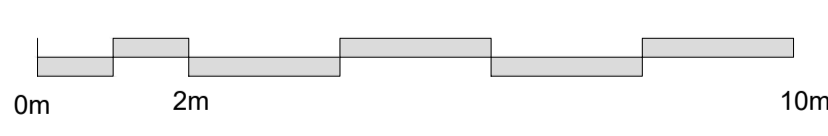


Key Plan 1/500 @A1

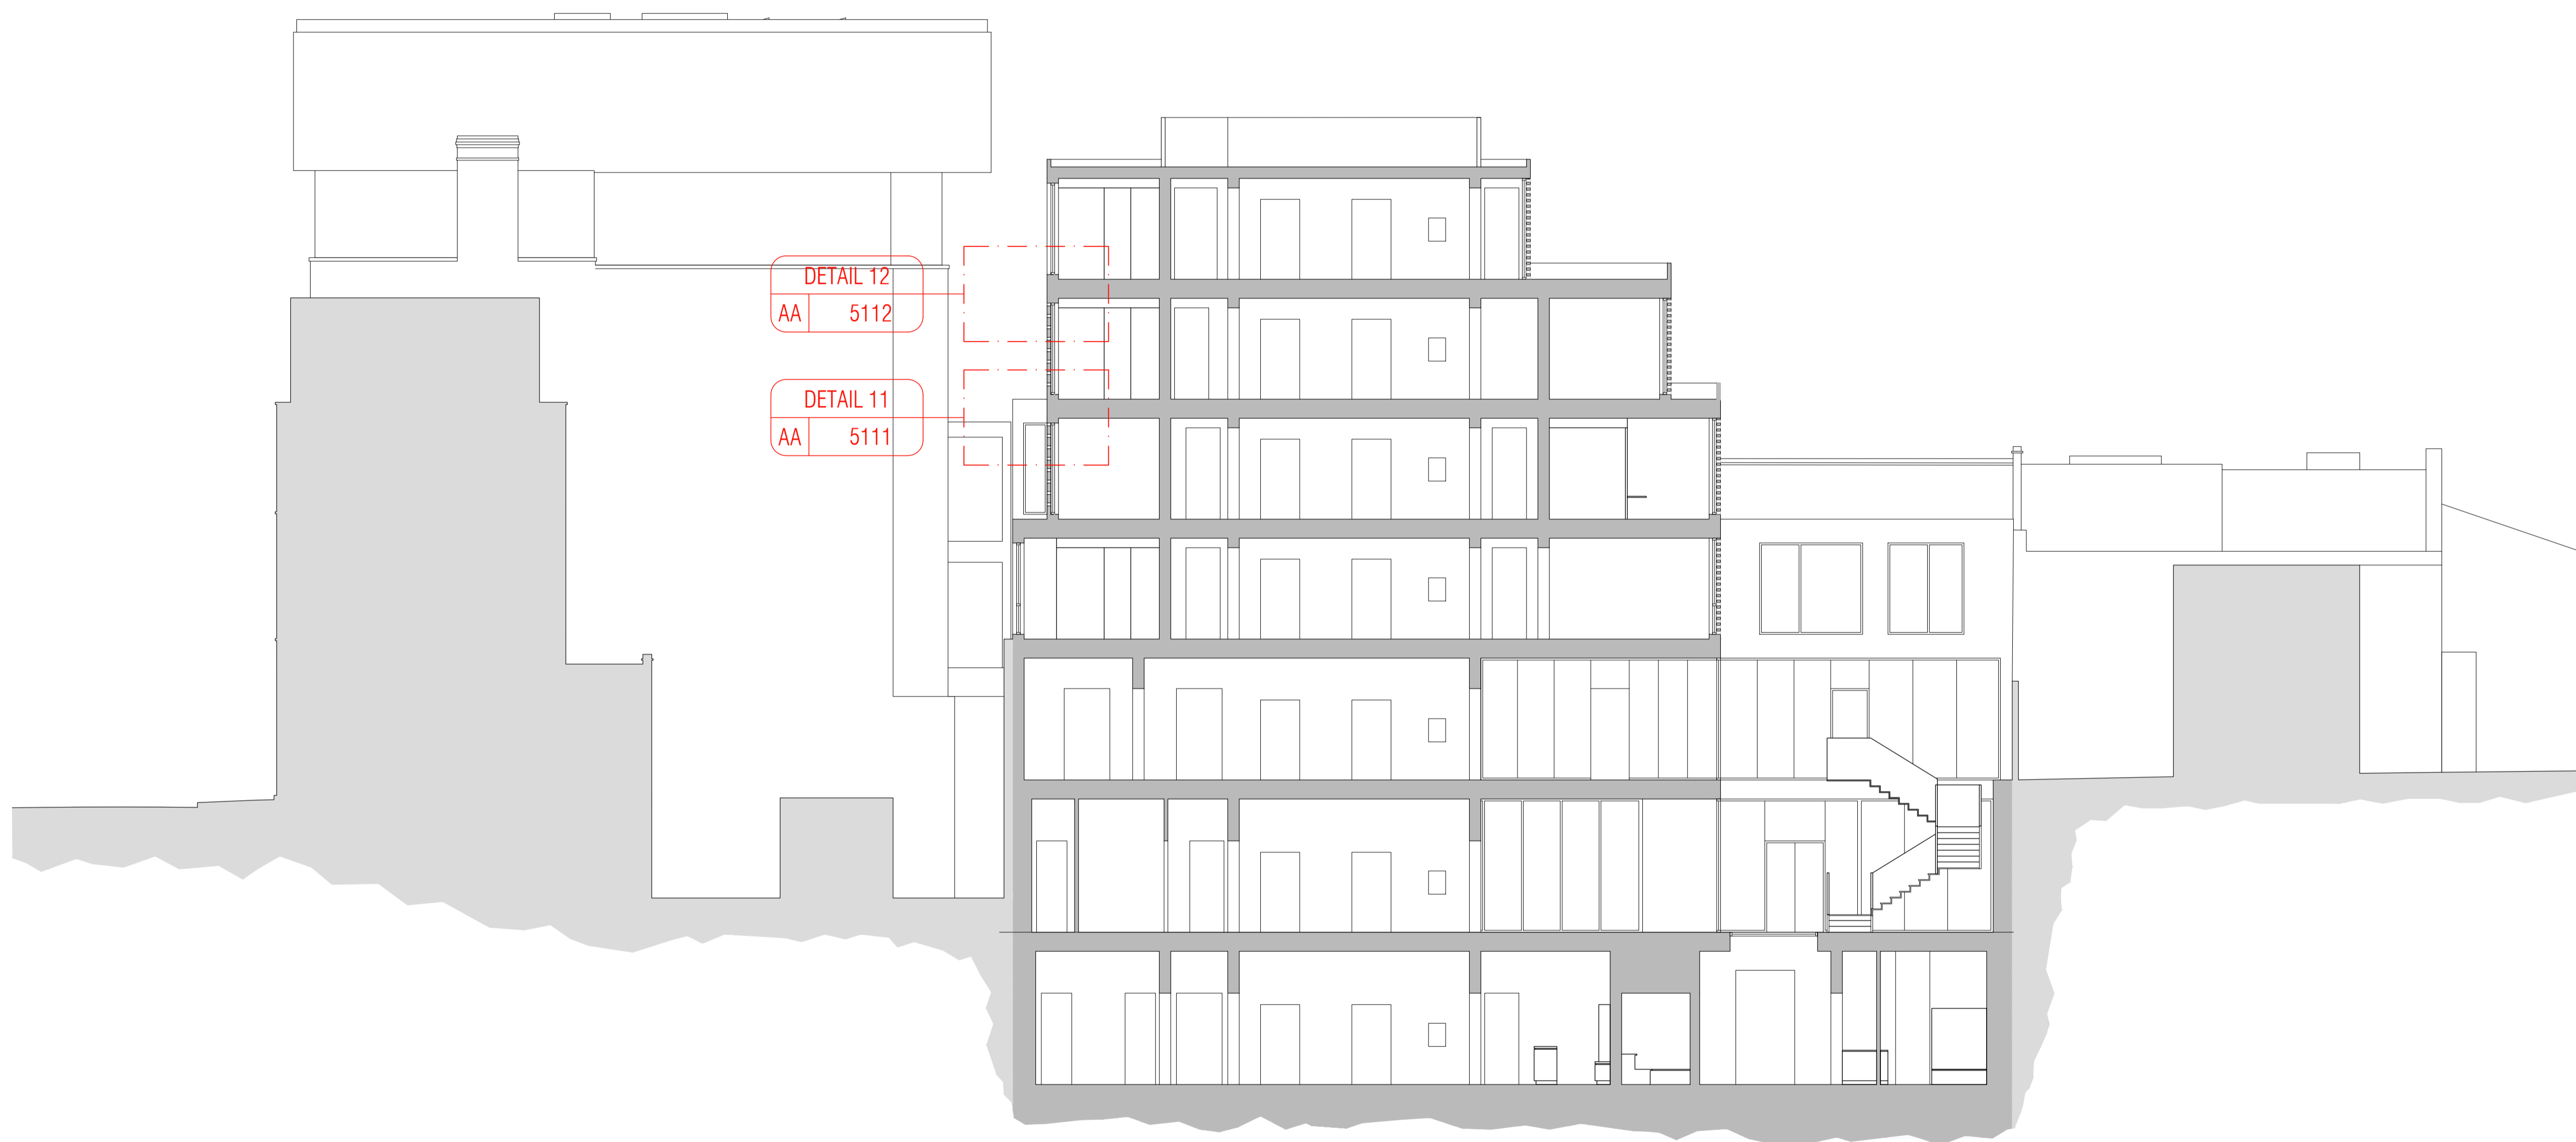

NOTES

- Do not scale off these drawings. Dimensions govern.
- All dimensions are given in millimetres (mm) unless otherwise noted.
- All dimensions shall be verified on site before proceeding with the work contractor before construction and fabrication commences.
- Workmanship and materials to be accordance with the relevant current British Standard Codes of Practice and the Local Authorities requirements.
- During construction the contractor shall be responsible for maintaining the structure in a stable condition.
- These drawings are to be read in conjunction with all other contract documentation and other consultants documentation.
- If in doubt, ask!

Rev	Date	Reason for Issue	ch'd
PL-01	16/05/2019	Planning amendments	Jl

ambigram architects

Studio 2.04, 60 Gray's Inn Road
London WC1X 8AQ

www.ambigramarchitects.com
info@ambigramarchitects.com

© Copyright 2019

ambigram architects ltd

7abc Bayham St

Kings Cross,
London, NW1 0EY

Project

Section AA Detail

Title

aa_1704

Job number

May 2019

Date

D-PL-P-5100

Drawing no

Jl

Drawn


P-01

Revision

1:100_@A1

1:200_@A3

Scale

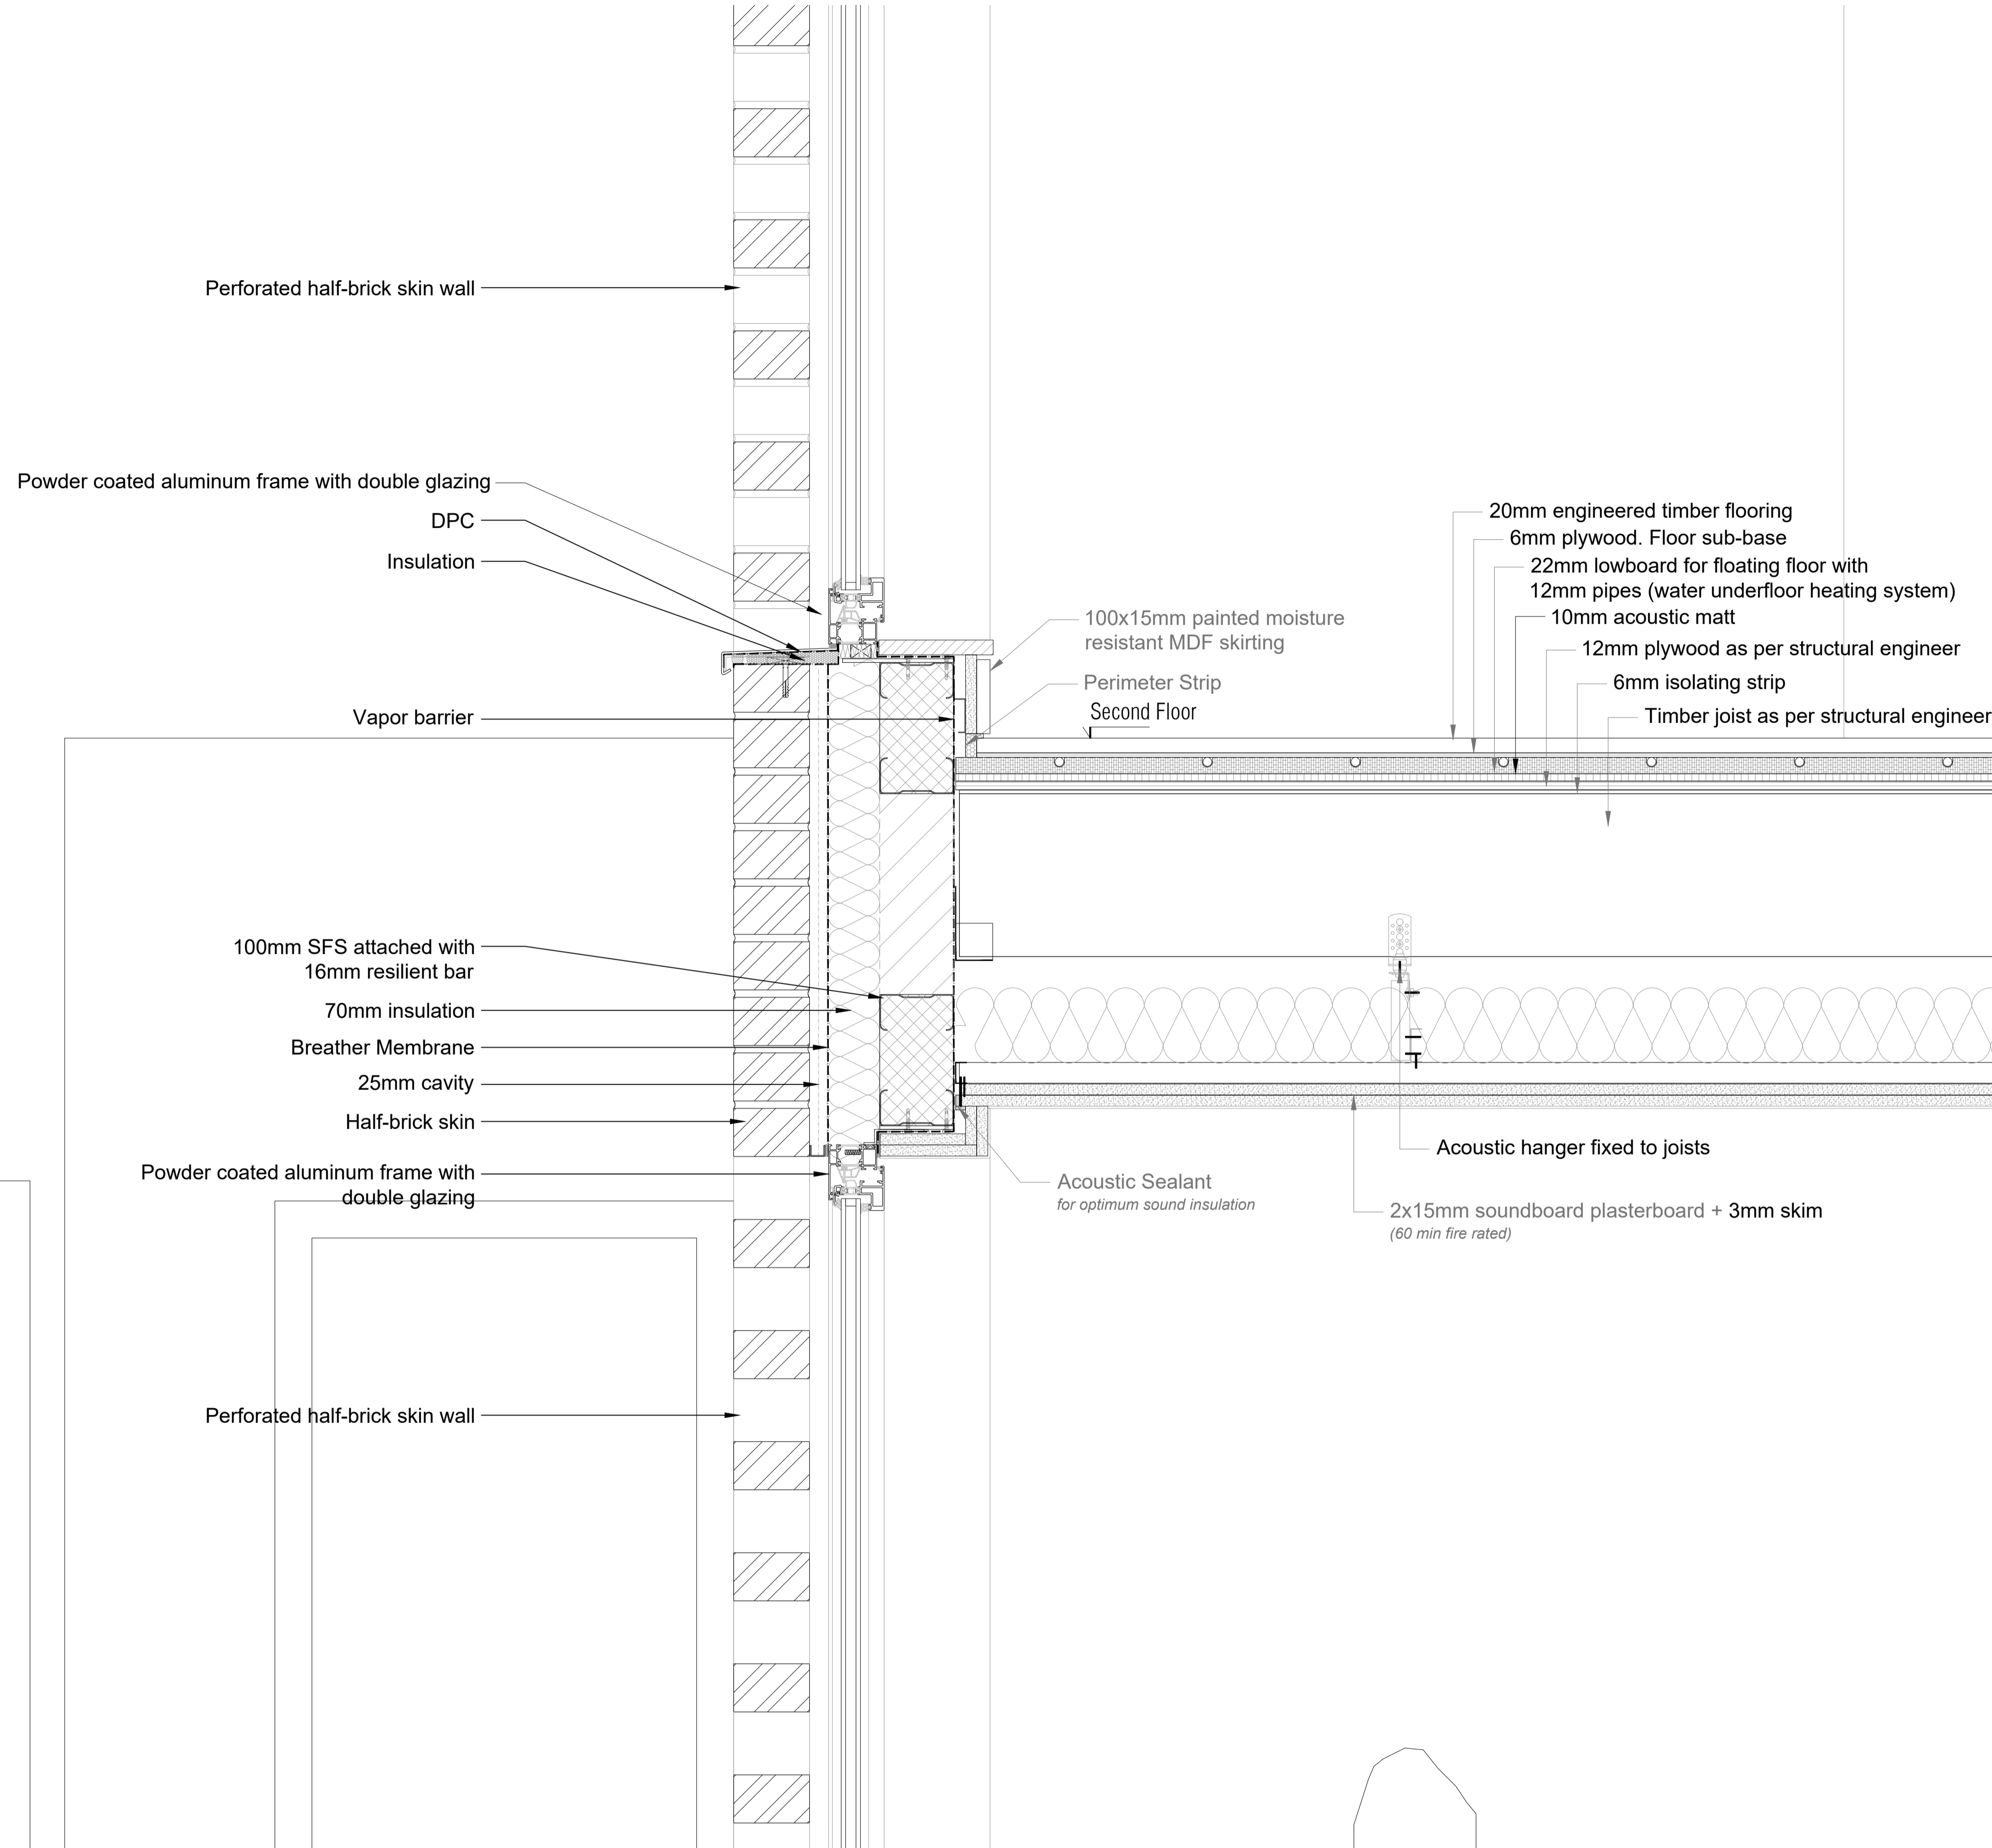

Key Section 1/200 @A1 - 1/400 @A3

NOTES

- Do not scale off these drawings. Dimensions govern.
- All dimensions are given in millimetres (mm) unless otherwise noted.
- All dimensions shall be verified on site before proceeding with the work contractor before construction and fabrication commences.
- Workmanship and materials to be accordance with the relevant current British Standard Codes of Practice and the Local Authorities requirements.
- During construction the contractor shall be responsible for maintaining the structure in a stable condition.
- These drawings are to be read in conjunction with all other contract documentation and other consultants documentation.
- If in doubt, ask!

Rev	Date	Reason for Issue	ch'd
PL-01	16/05/2019	Planning amendments	Jl

ambigram architects

Studio 2.04, 60 Gray's Inn Road
London WC1X 8AQ

www.ambigramarchitects.com
info@ambigramarchitects.com

© Copyright 2019

7abc Bayham St

Kings Cross,
London, NW1 0EY

Project
**AA - South Elevation - Third
Floor Detail**

Title

aa_1704

Job number

May 2019

Date

D-PL-P-5111

Drawing no

Jl

Drawn



1:5_@A1

1:10_@A3

Scale

P-01

Revision

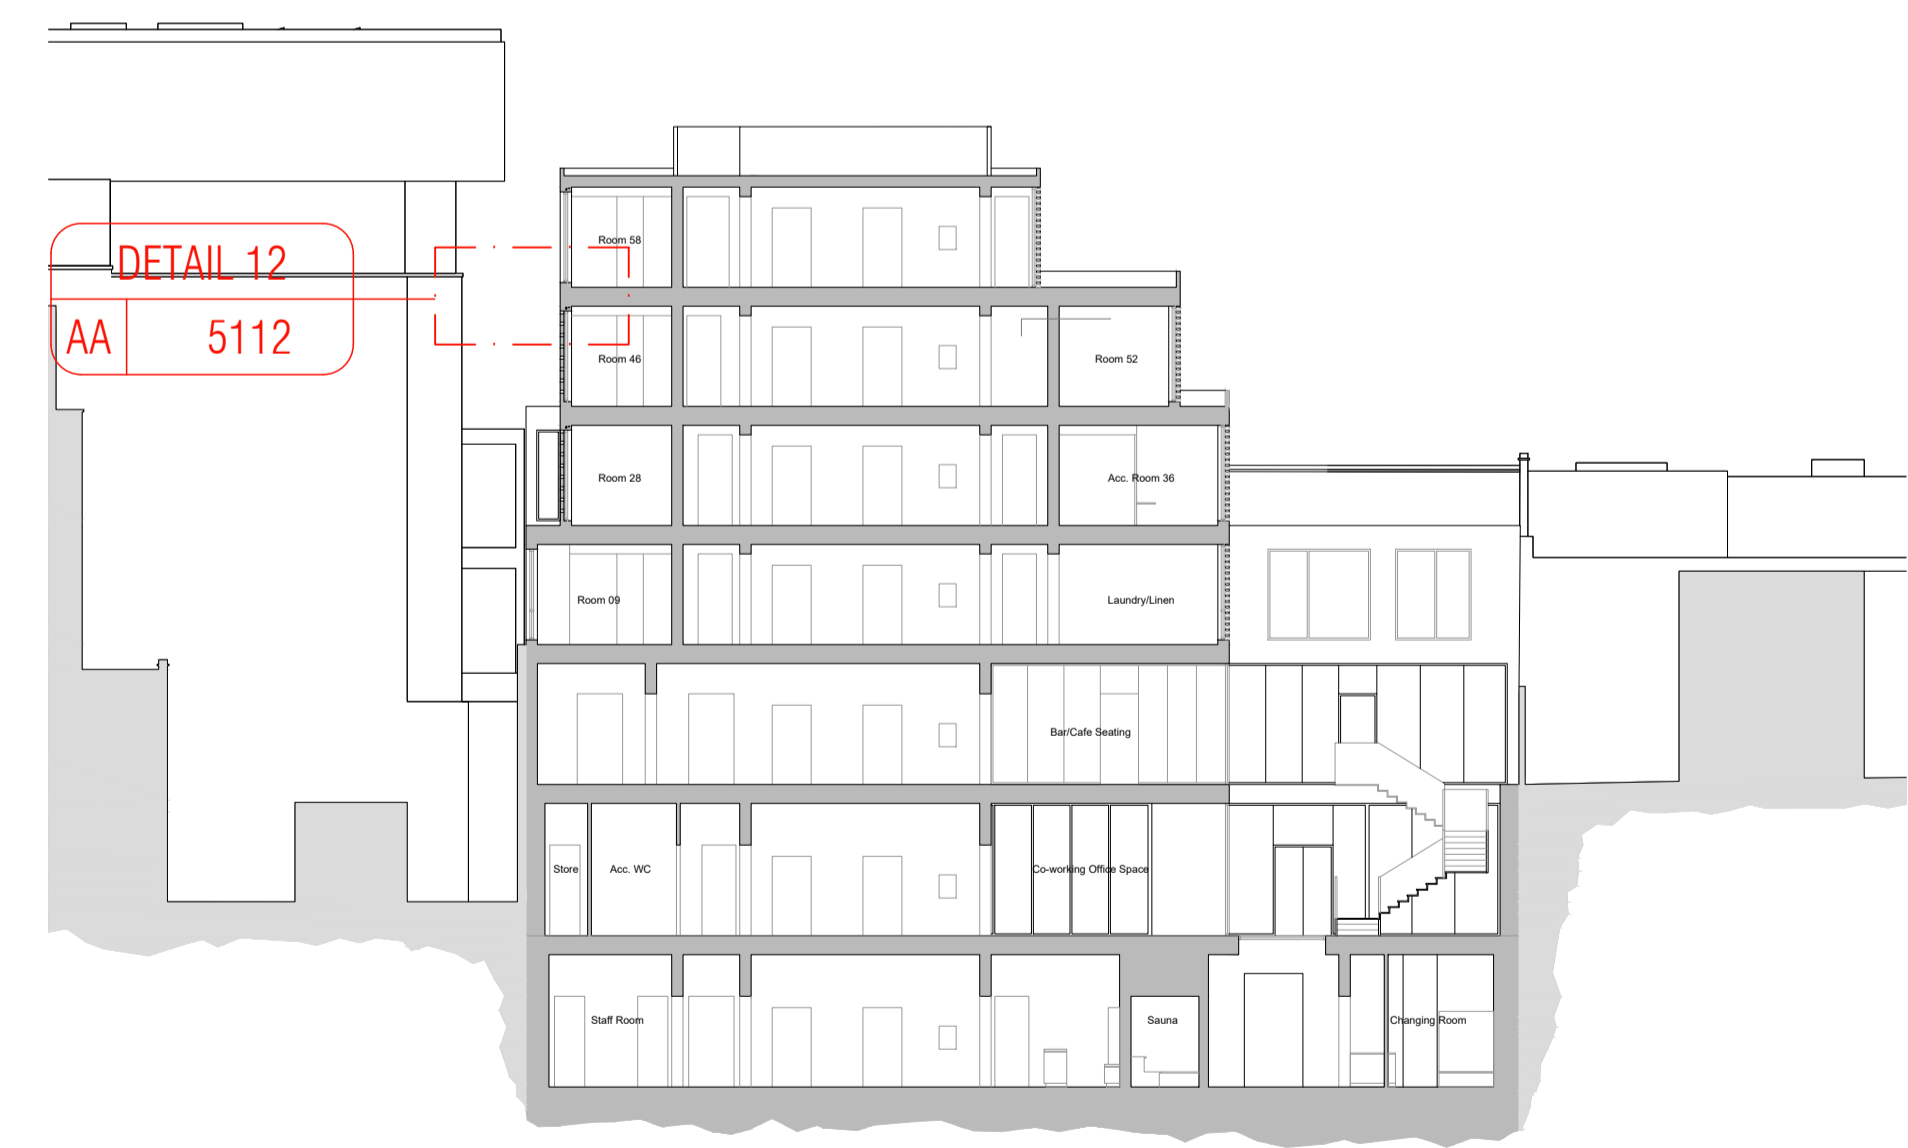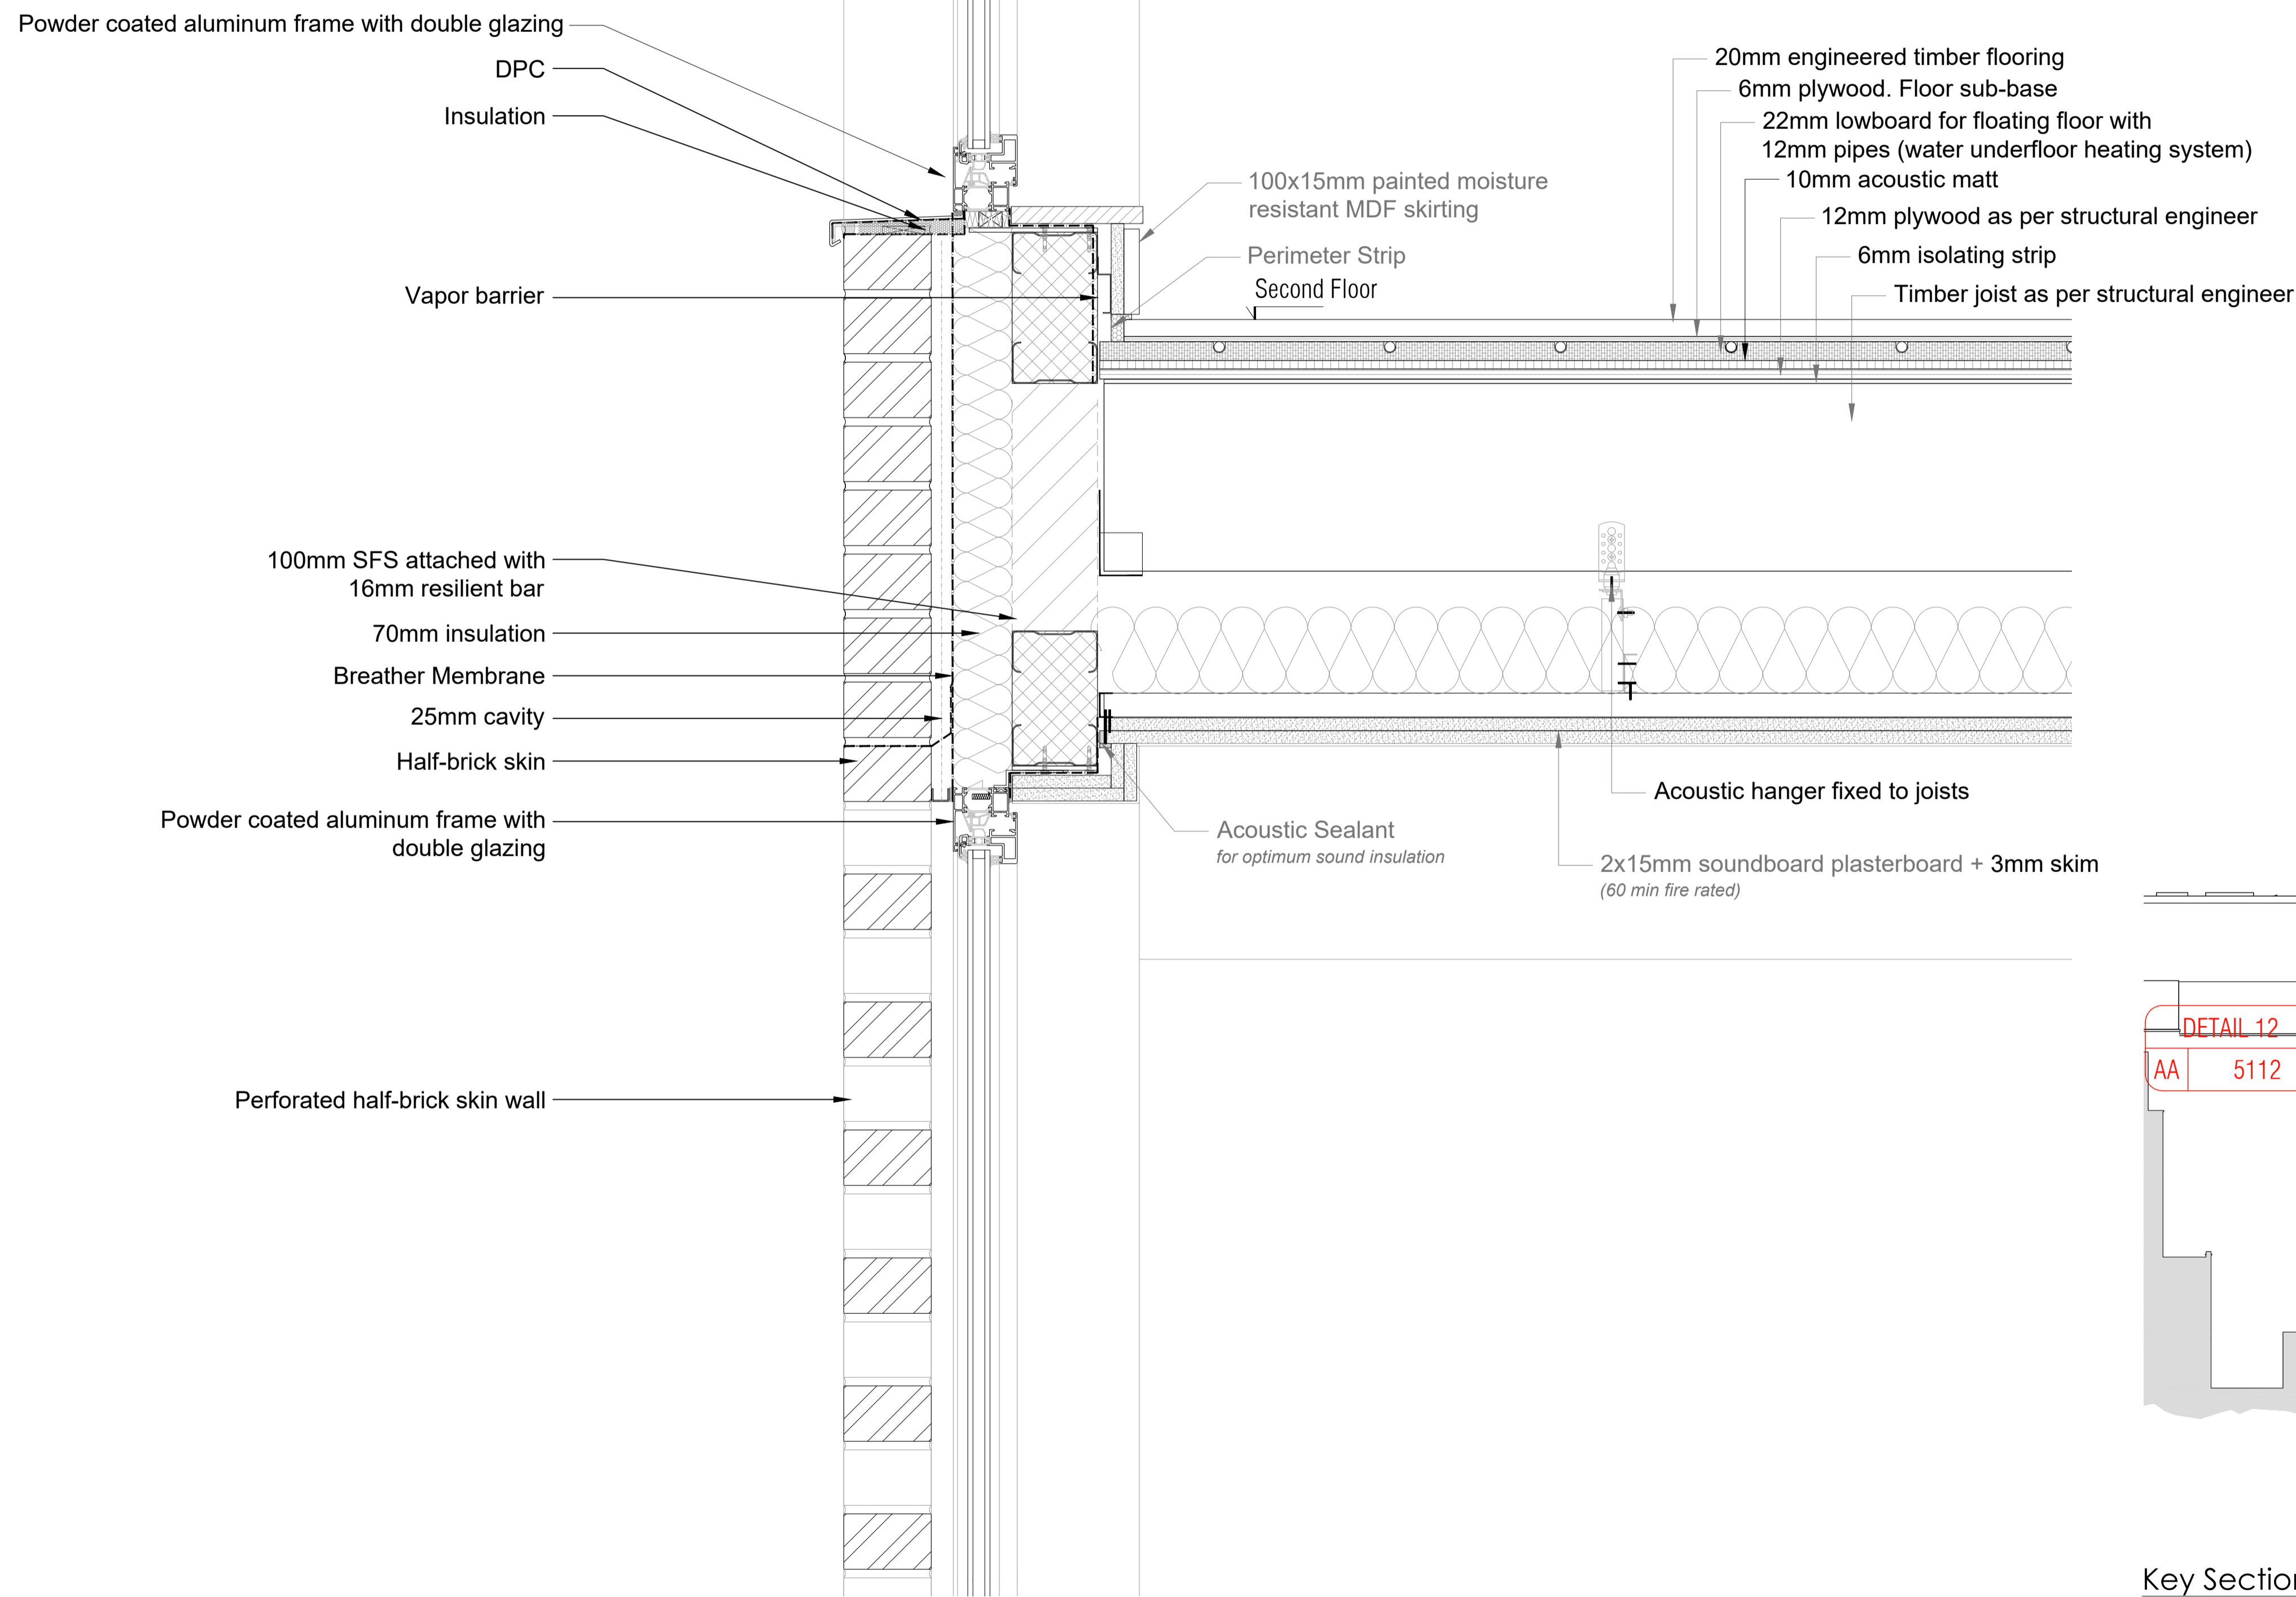

Key Section 1/200 @A1 - 1/400 @A3

NOTES

- Do not scale off these drawings. Dimensions govern.
- All dimensions are given in millimetres (mm) unless otherwise noted.
- All dimensions shall be verified on site before proceeding with the work contractor before construction and fabrication commences.
- Workmanship and materials to be accordance with the relevant current British Standard Codes of Practice and the Local Authorities requirements.
- During construction the contractor shall be responsible for maintaining the structure in a stable condition.
- These drawings are to be read in conjunction with all other contract documentation and other consultants documentation.
- If in doubt, ask!

Rev	Date	Reason for Issue	ch'd
PL-01	16/05/2019	Planning amendments	Jl

ambigram architects

Studio 2.04, 60 Gray's Inn Road
London WC1X 8AQ

www.ambigramarchitects.com
info@ambigramarchitects.com

7abc Bayham St
Kings Cross,
London, NW1 0EY



Project
**AA - South Elevation - Fourth
Floor Detail**

aa_1704	Jl	P-01
Job number	Drawn	Revision
May 2019		
Date	1:5_@A1	
D-PL-P-5112	1:10_@A3	
Drawing no	Scale	


© Copyright 2019

ambigram architects ltd

Title

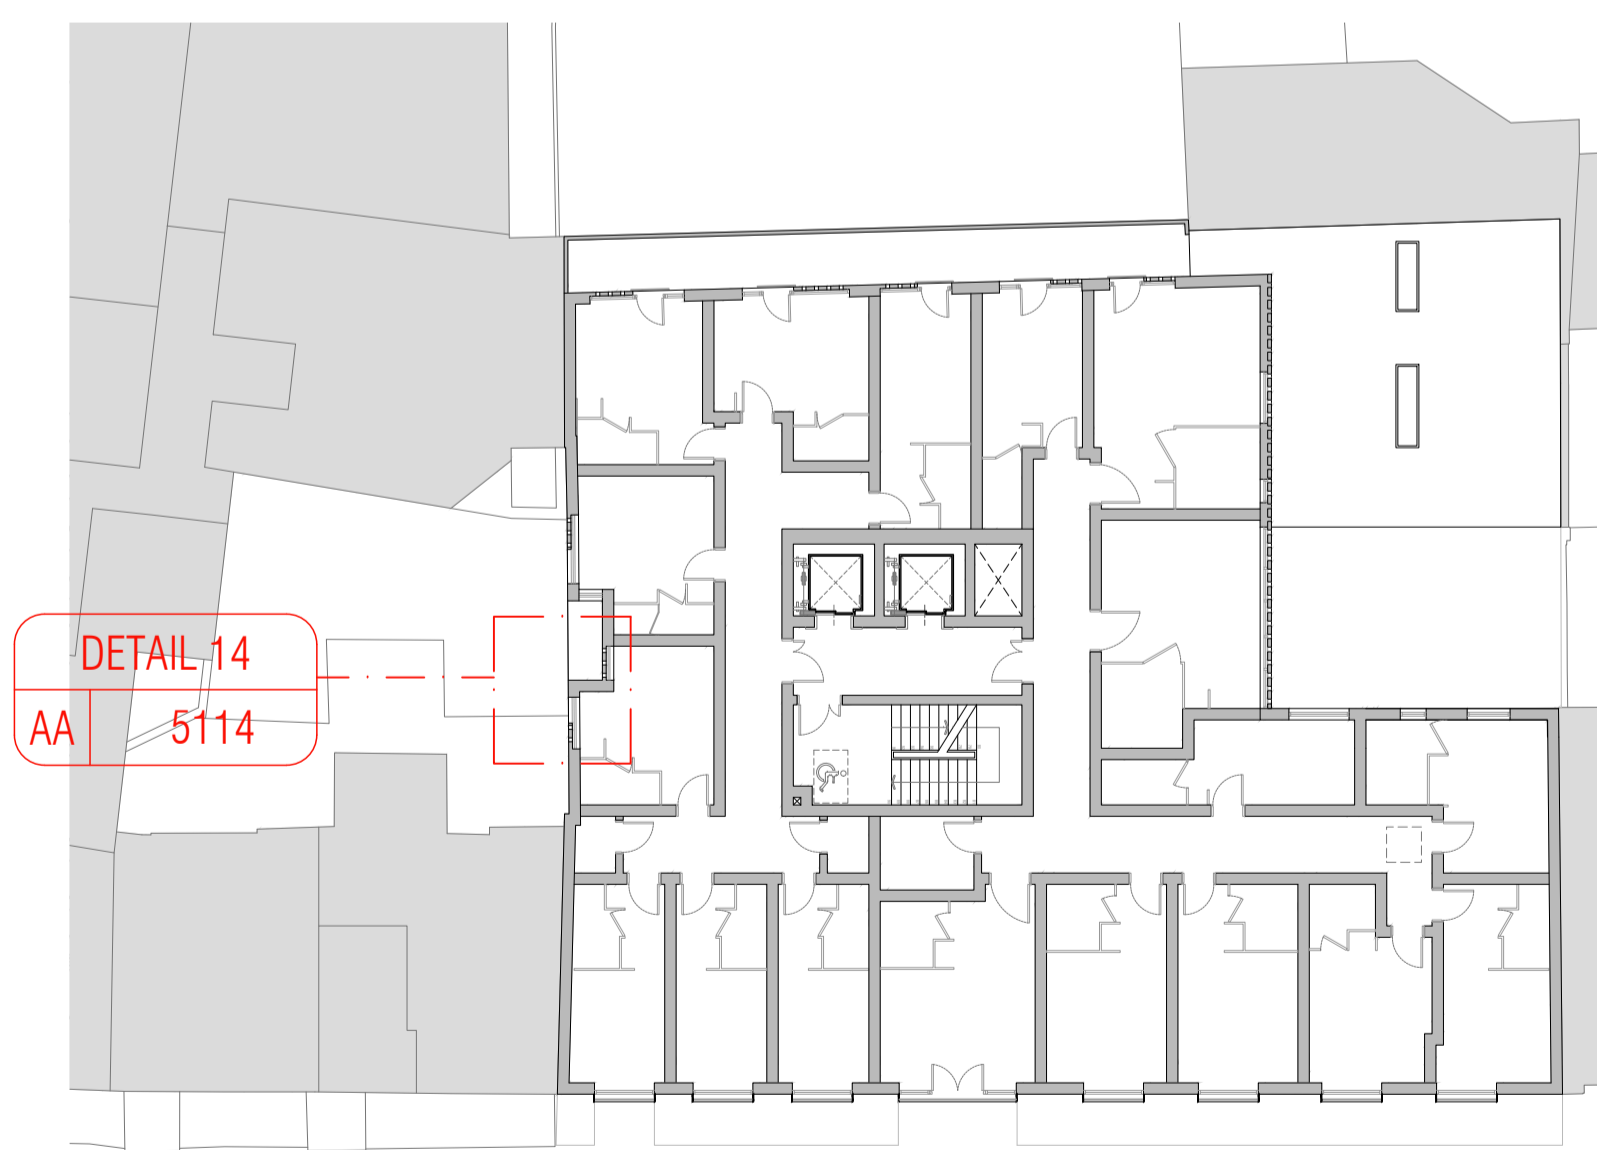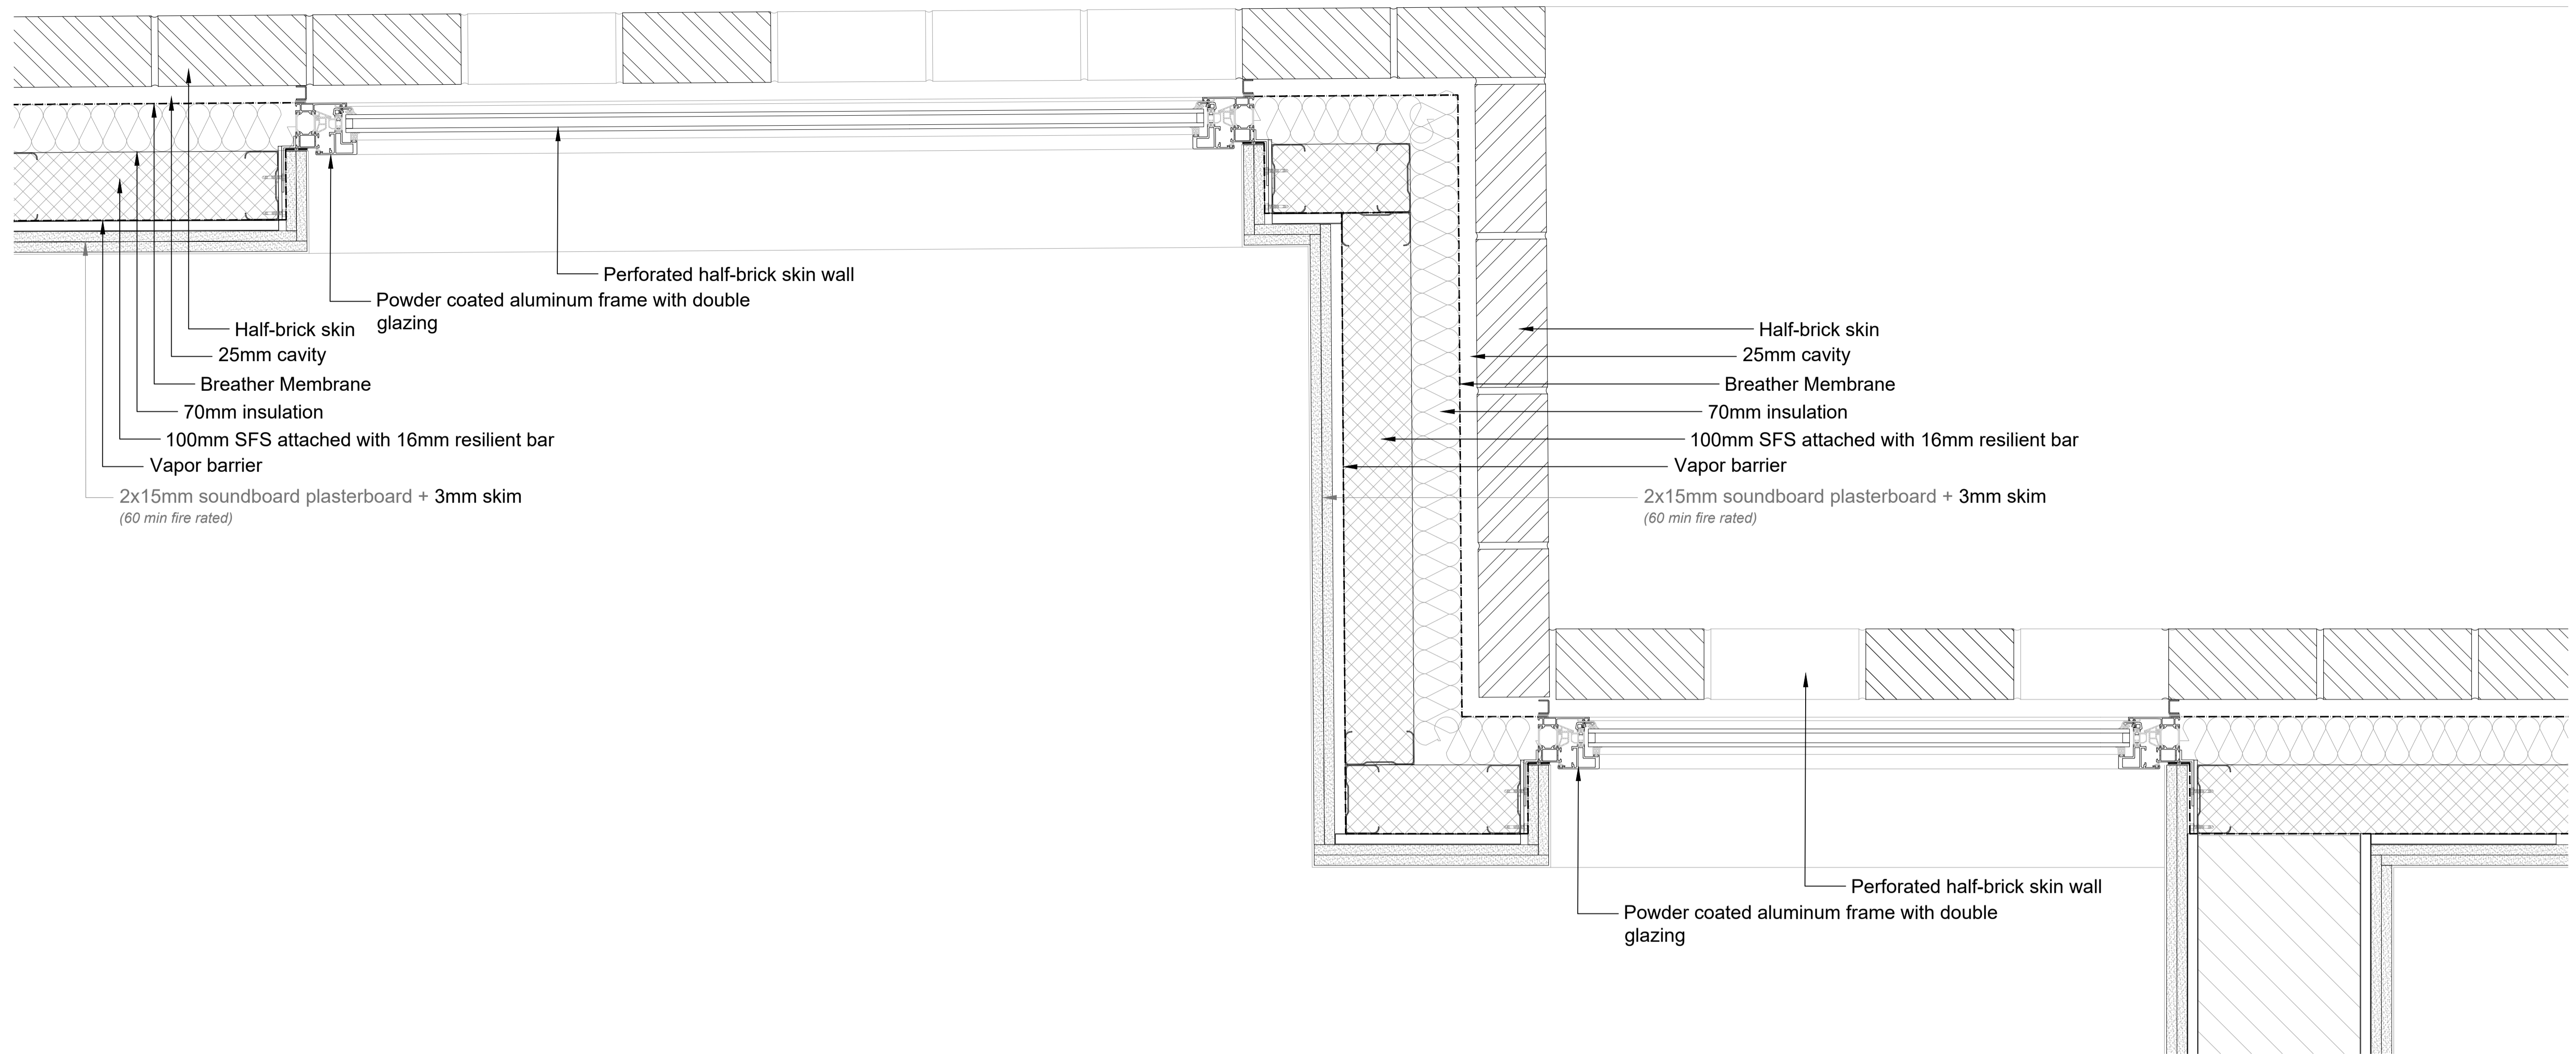

Key Plan 1/250 @A1 - 1/500 @A3

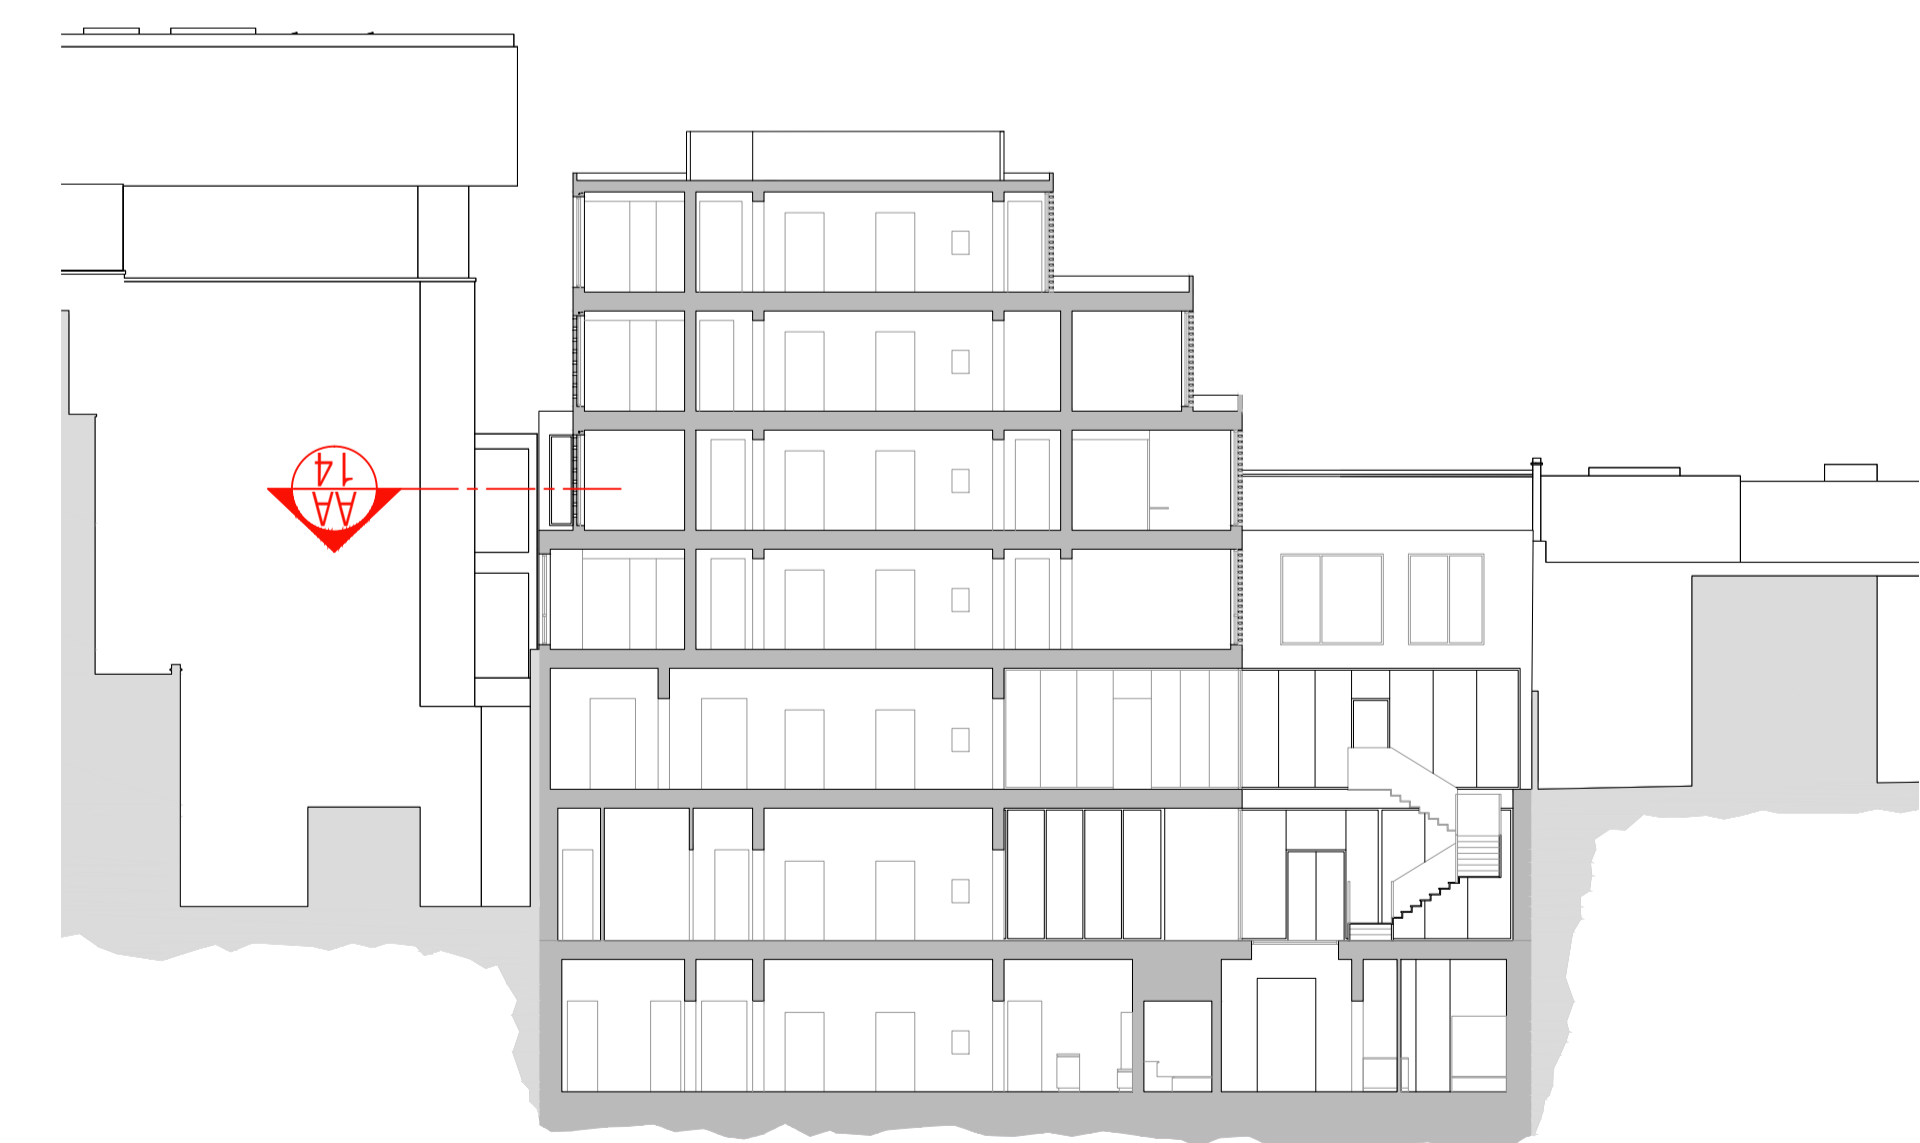

Key Section 1/250 @A1 - 1/500 @A3

NOTES

- Do not scale off these drawings. Dimensions govern.
- All dimensions are given in millimetres (mm) unless otherwise noted.
- All dimensions shall be verified on site before proceeding with the work contractor before construction and fabrication commences.
- Workmanship and materials to be accordance with the relevant current British Standard Codes of Practice and the Local Authorities requirements.
- During construction the contractor shall be responsible for maintaining the structure in a stable condition.
- These drawings are to be read in conjunction with all other contract documentation and other consultants documentation.
- If in doubt, ask!

Rev	Date	Reason for Issue	ch'd
PL-01	16/05/2019	Planning amendments	Jl

ambigram architects

Studio 2.04, 60 Gray's Inn Road
London WC1X 8AQ

www.ambigramarchitects.com
info@ambigramarchitects.com

© Copyright 2019

ambigram architects ltd

7abc Bayham St

Kings Cross,
London, NW1 0EY

Project

AA - South Elevation - Second Floor Plan Detail

Title

aa_1704

Job number

May 2019

Date

D-PL-P-5120

Drawing no

Jl

Drawn

1:5_@A1

1:10_@A3

Scale

P-01

Revision