

Key Plan 1/500 @A1




DETAIL 01  
BB 5201

DETAIL 02  
BB 5202

DETAIL 03  
BB 5203

DETAIL 04  
BB 5204

DETAIL 05  
BB 5205

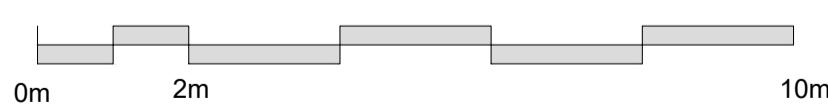

NOTES

- Do not scale off these drawings. Dimensions govern.
- All dimensions are given in millimetres (mm) unless otherwise noted.
- All dimensions shall be verified on site before proceeding with the work contractor before construction and fabrication commences.
- Workmanship and materials to be accordance with the relevant current British Standard Codes of Practice and the Local Authorities requirements.
- During construction the contractor shall be responsible for maintaining the structure in a stable condition.
- These drawings are to be read in conjunction with all other contract documentation and other consultants documentation.
- If in doubt, ask!

Rev	Date	Reason for Issue	ch'd
PL-01	16/05/2019	Planning amendments	Jl

**ambigram architects**

Studio 2.04, 60 Gray's Inn Road  
London WC1X 8AQ

www.ambigramarchitects.com  
info@ambigramarchitects.com

© Copyright 2019

ambigram architects ltd

**7abc Bayham St**

Kings Cross,  
London, NW1 0EY

Project

**Section BB Detail**

Title

aa\_1704

Job number

May 2019

Date

D-PL-P-5200

Drawing no

Jl

Drawn



1:50\_@A1

1:100\_@A3

Scale

P-01

Revision

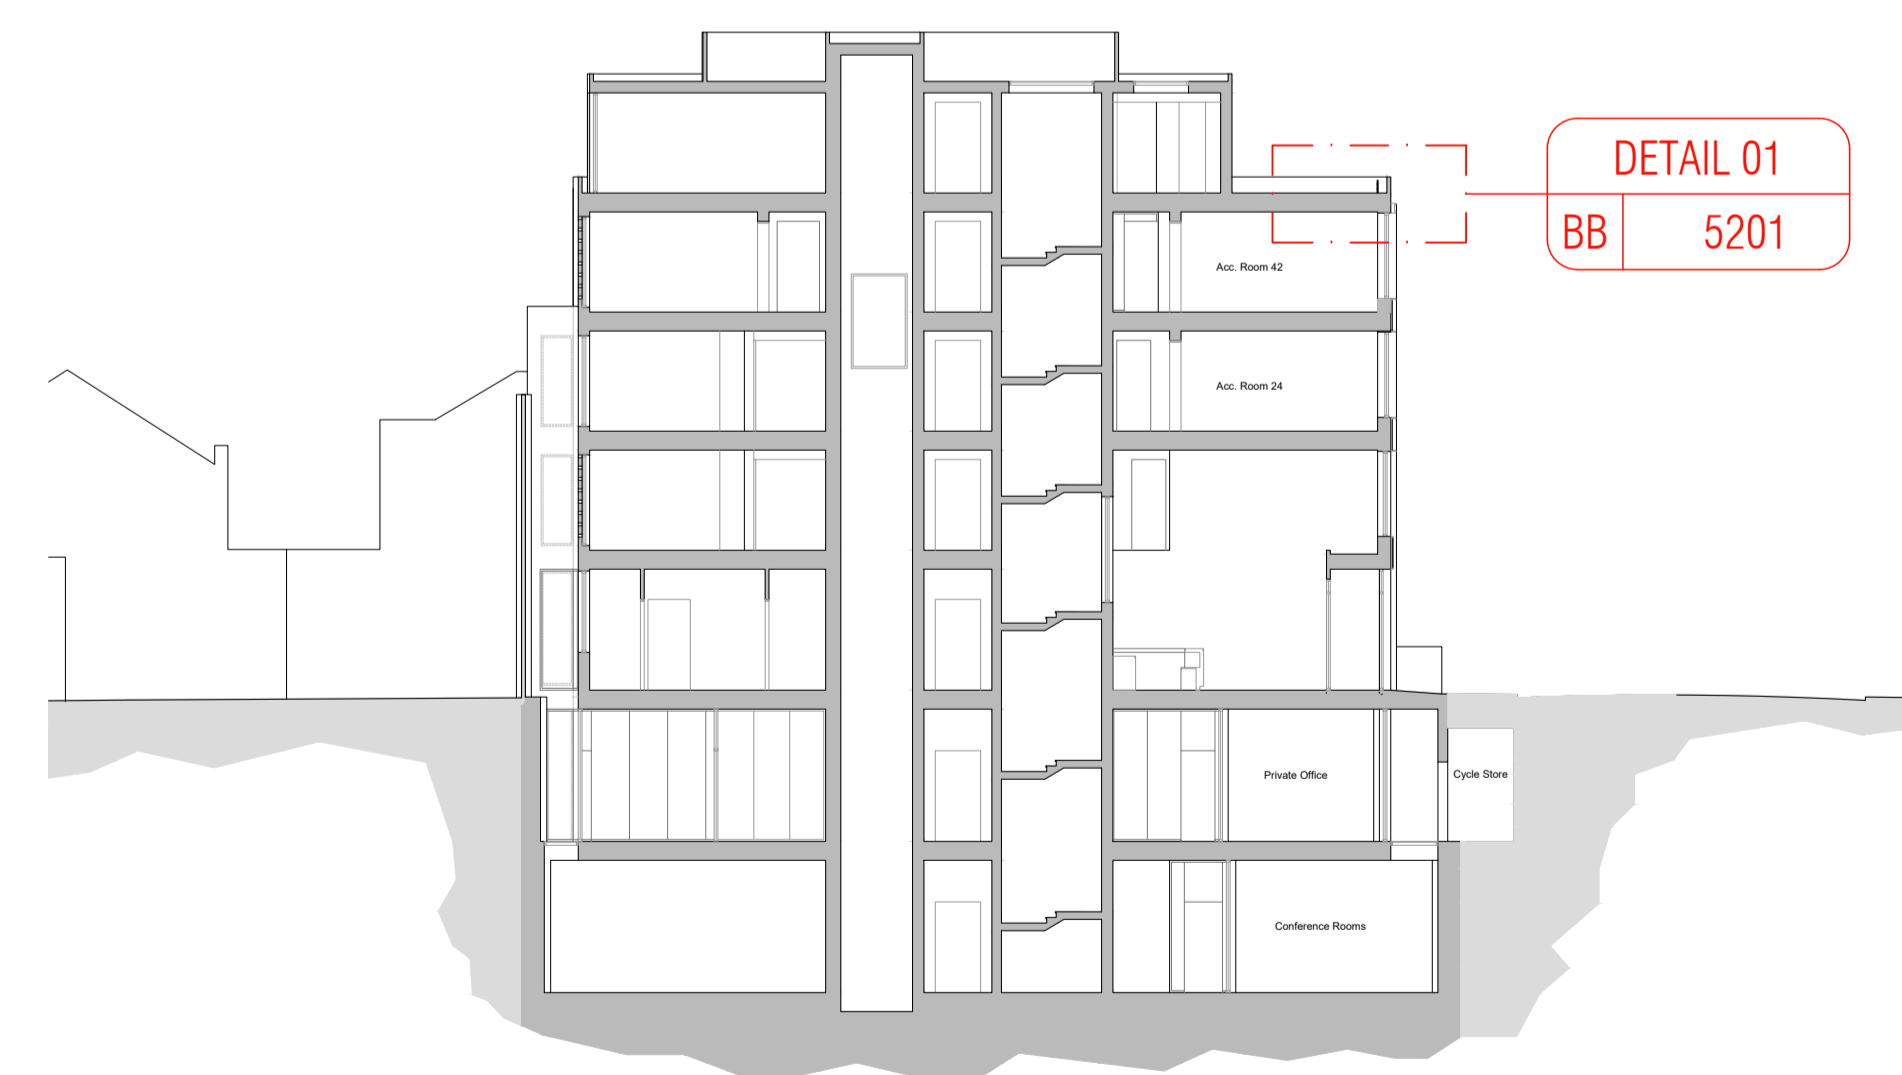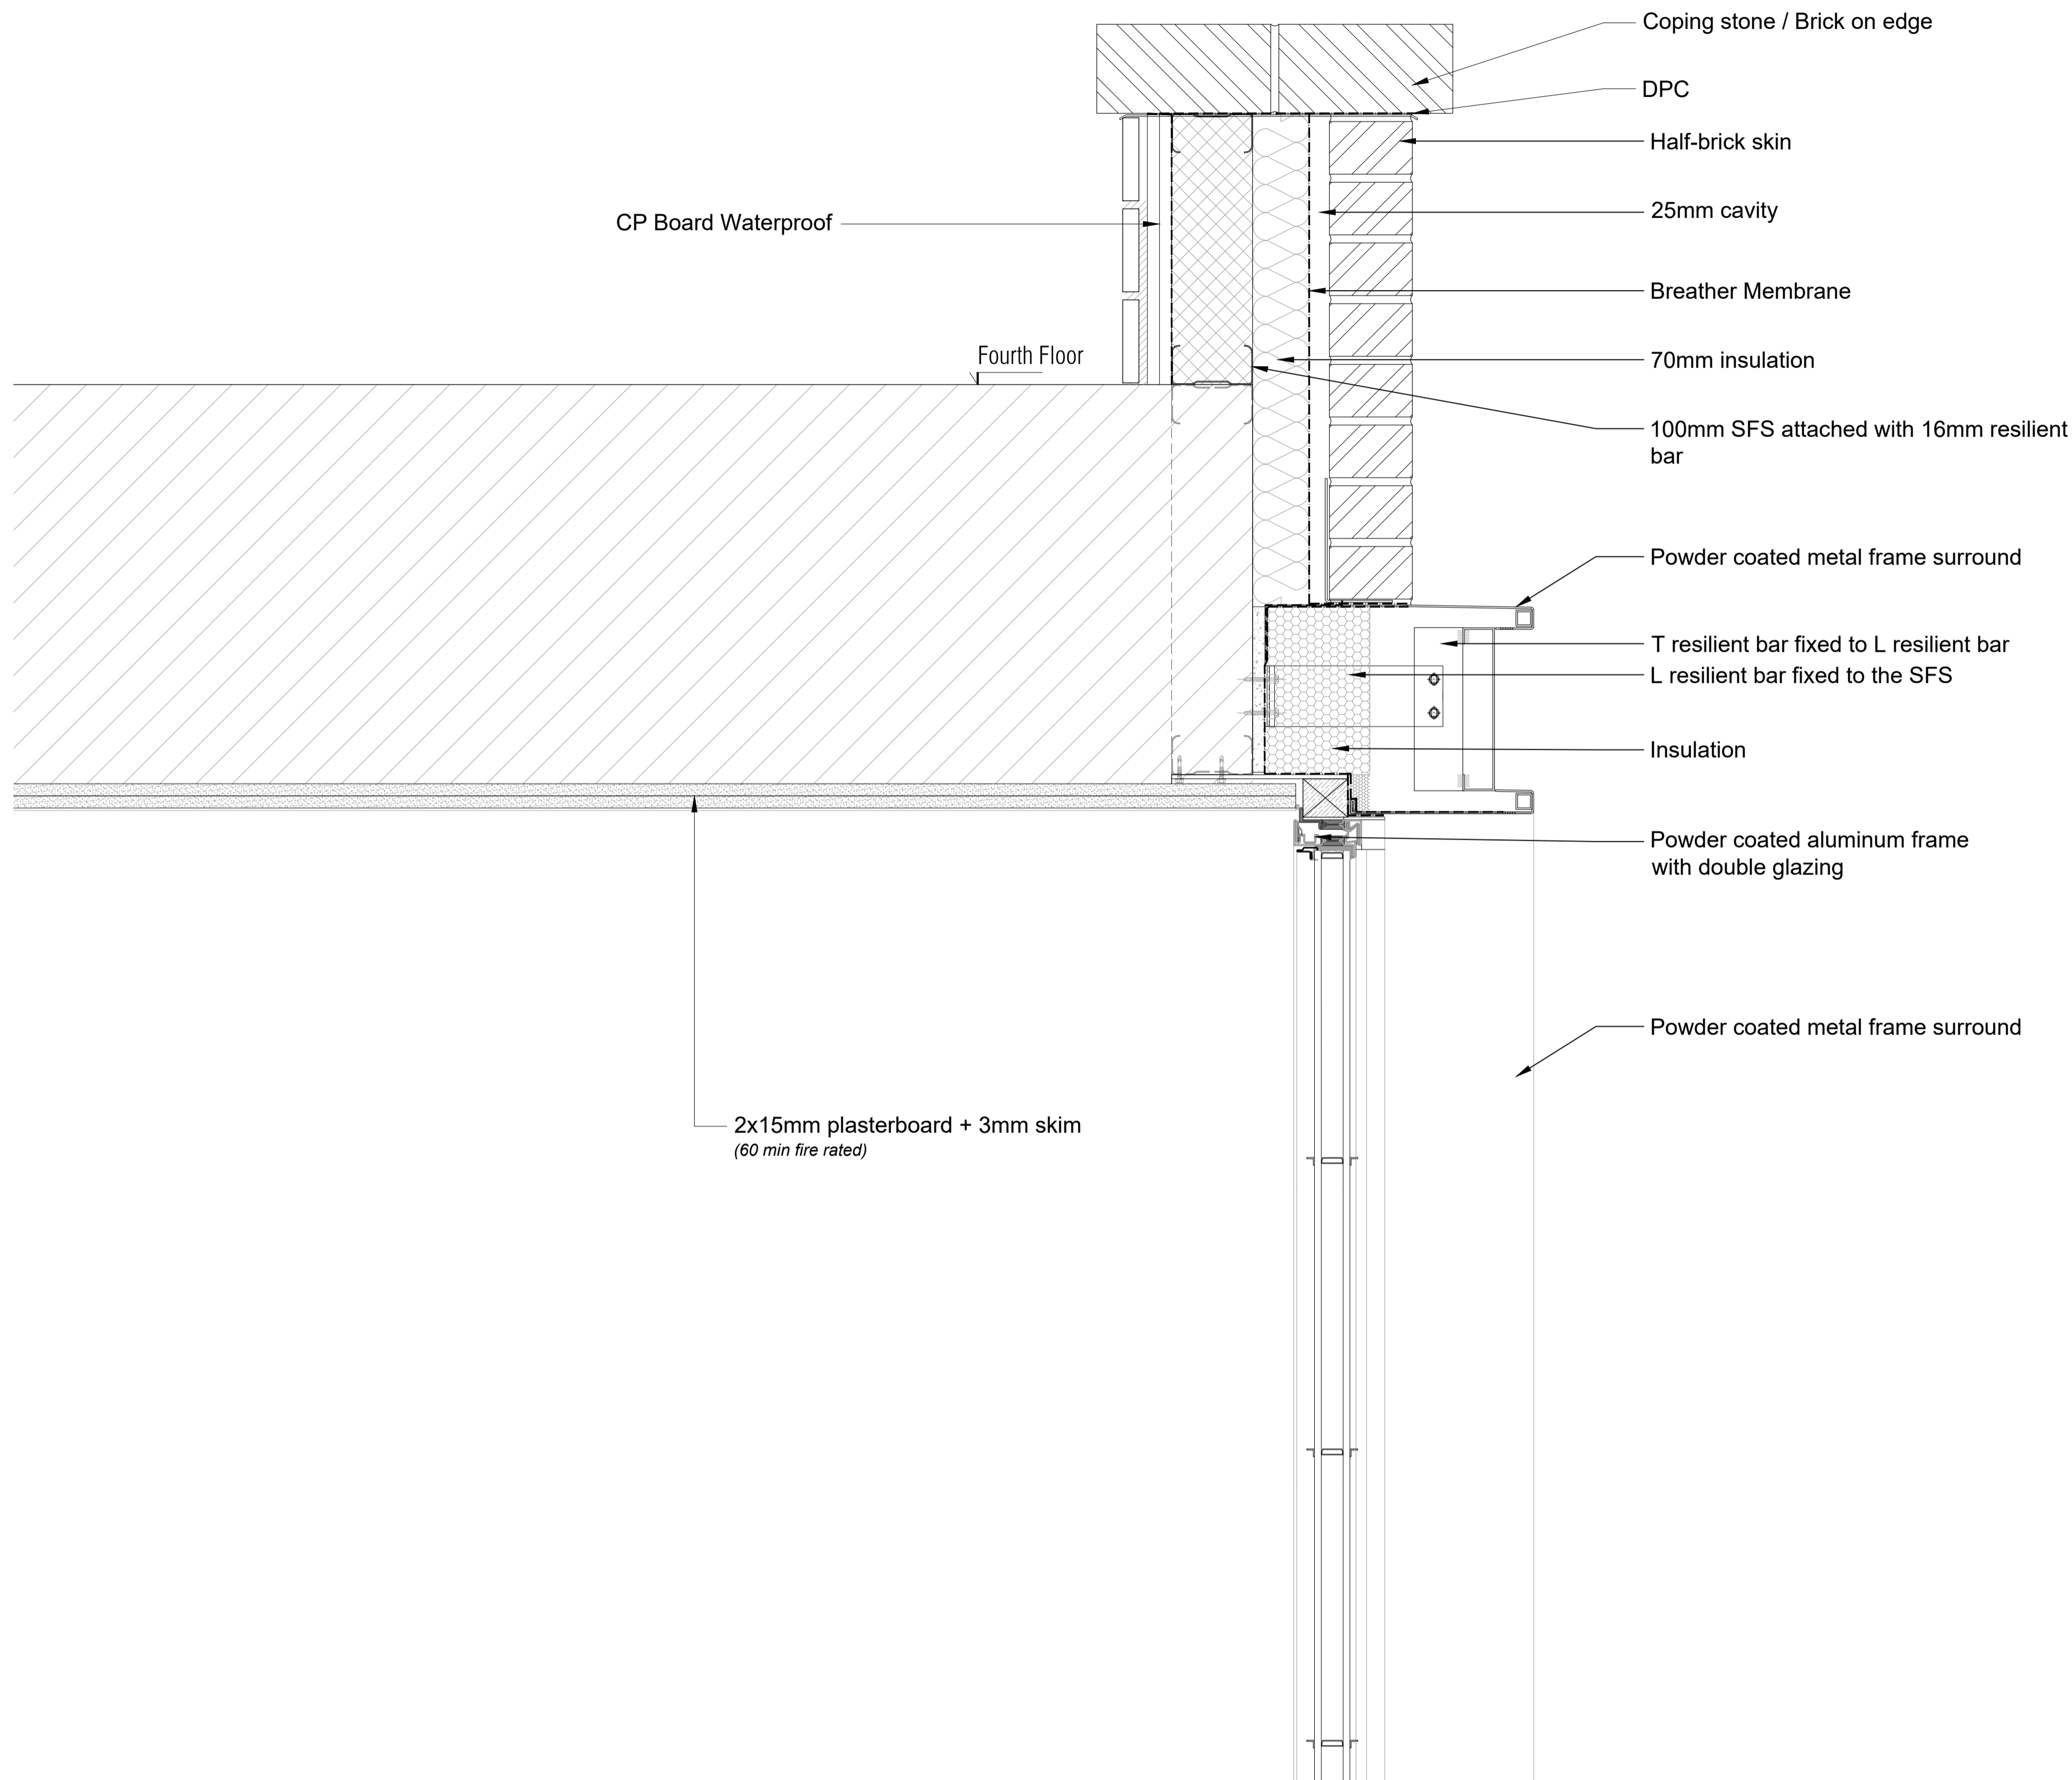

Key Section BB 1/200 @A1 - 1/400 @A3

NOTES

- Do not scale off these drawings. Dimensions govern.
- All dimensions are given in millimetres (mm) unless otherwise noted.
- All dimensions shall be verified on site before proceeding with the work contractor before construction and fabrication commences.
- Workmanship and materials to be accordance with the relevant current British Standard Codes of Practice and the Local Authorities requirements.
- During construction the contractor shall be responsible for maintaining the structure in a stable condition.
- These drawings are to be read in conjunction with all other contract documentation and other consultants documentation.
- If in doubt, ask!

Rev	Date	Reason for Issue	ch'd
PL-01	16/05/2019	Planning amendments	Jl

Rev	Date	Reason for Issue	ch'd
PL-01	16/05/2019	Planning amendments	Jl

**ambigram architects**

Studio 2.04, 60 Gray's Inn Road  
London WC1X 8AQ

www.ambigramarchitects.com  
info@ambigramarchitects.com

© Copyright 2019

ambigram architects ltd

7abc Bayham St

Kings Cross,  
London, NW1 0EY

Project

**BB - East Elevation - Third Floor  
Roof Detail**

Title

aa\_1704

Job number

May 2019

Date

D-PL-P-5201

Drawing no

Jl

Drawn

1:5\_@A1


1:10\_@A3

Scale

P-01

Revision

DETAIL 01  
BB 5201

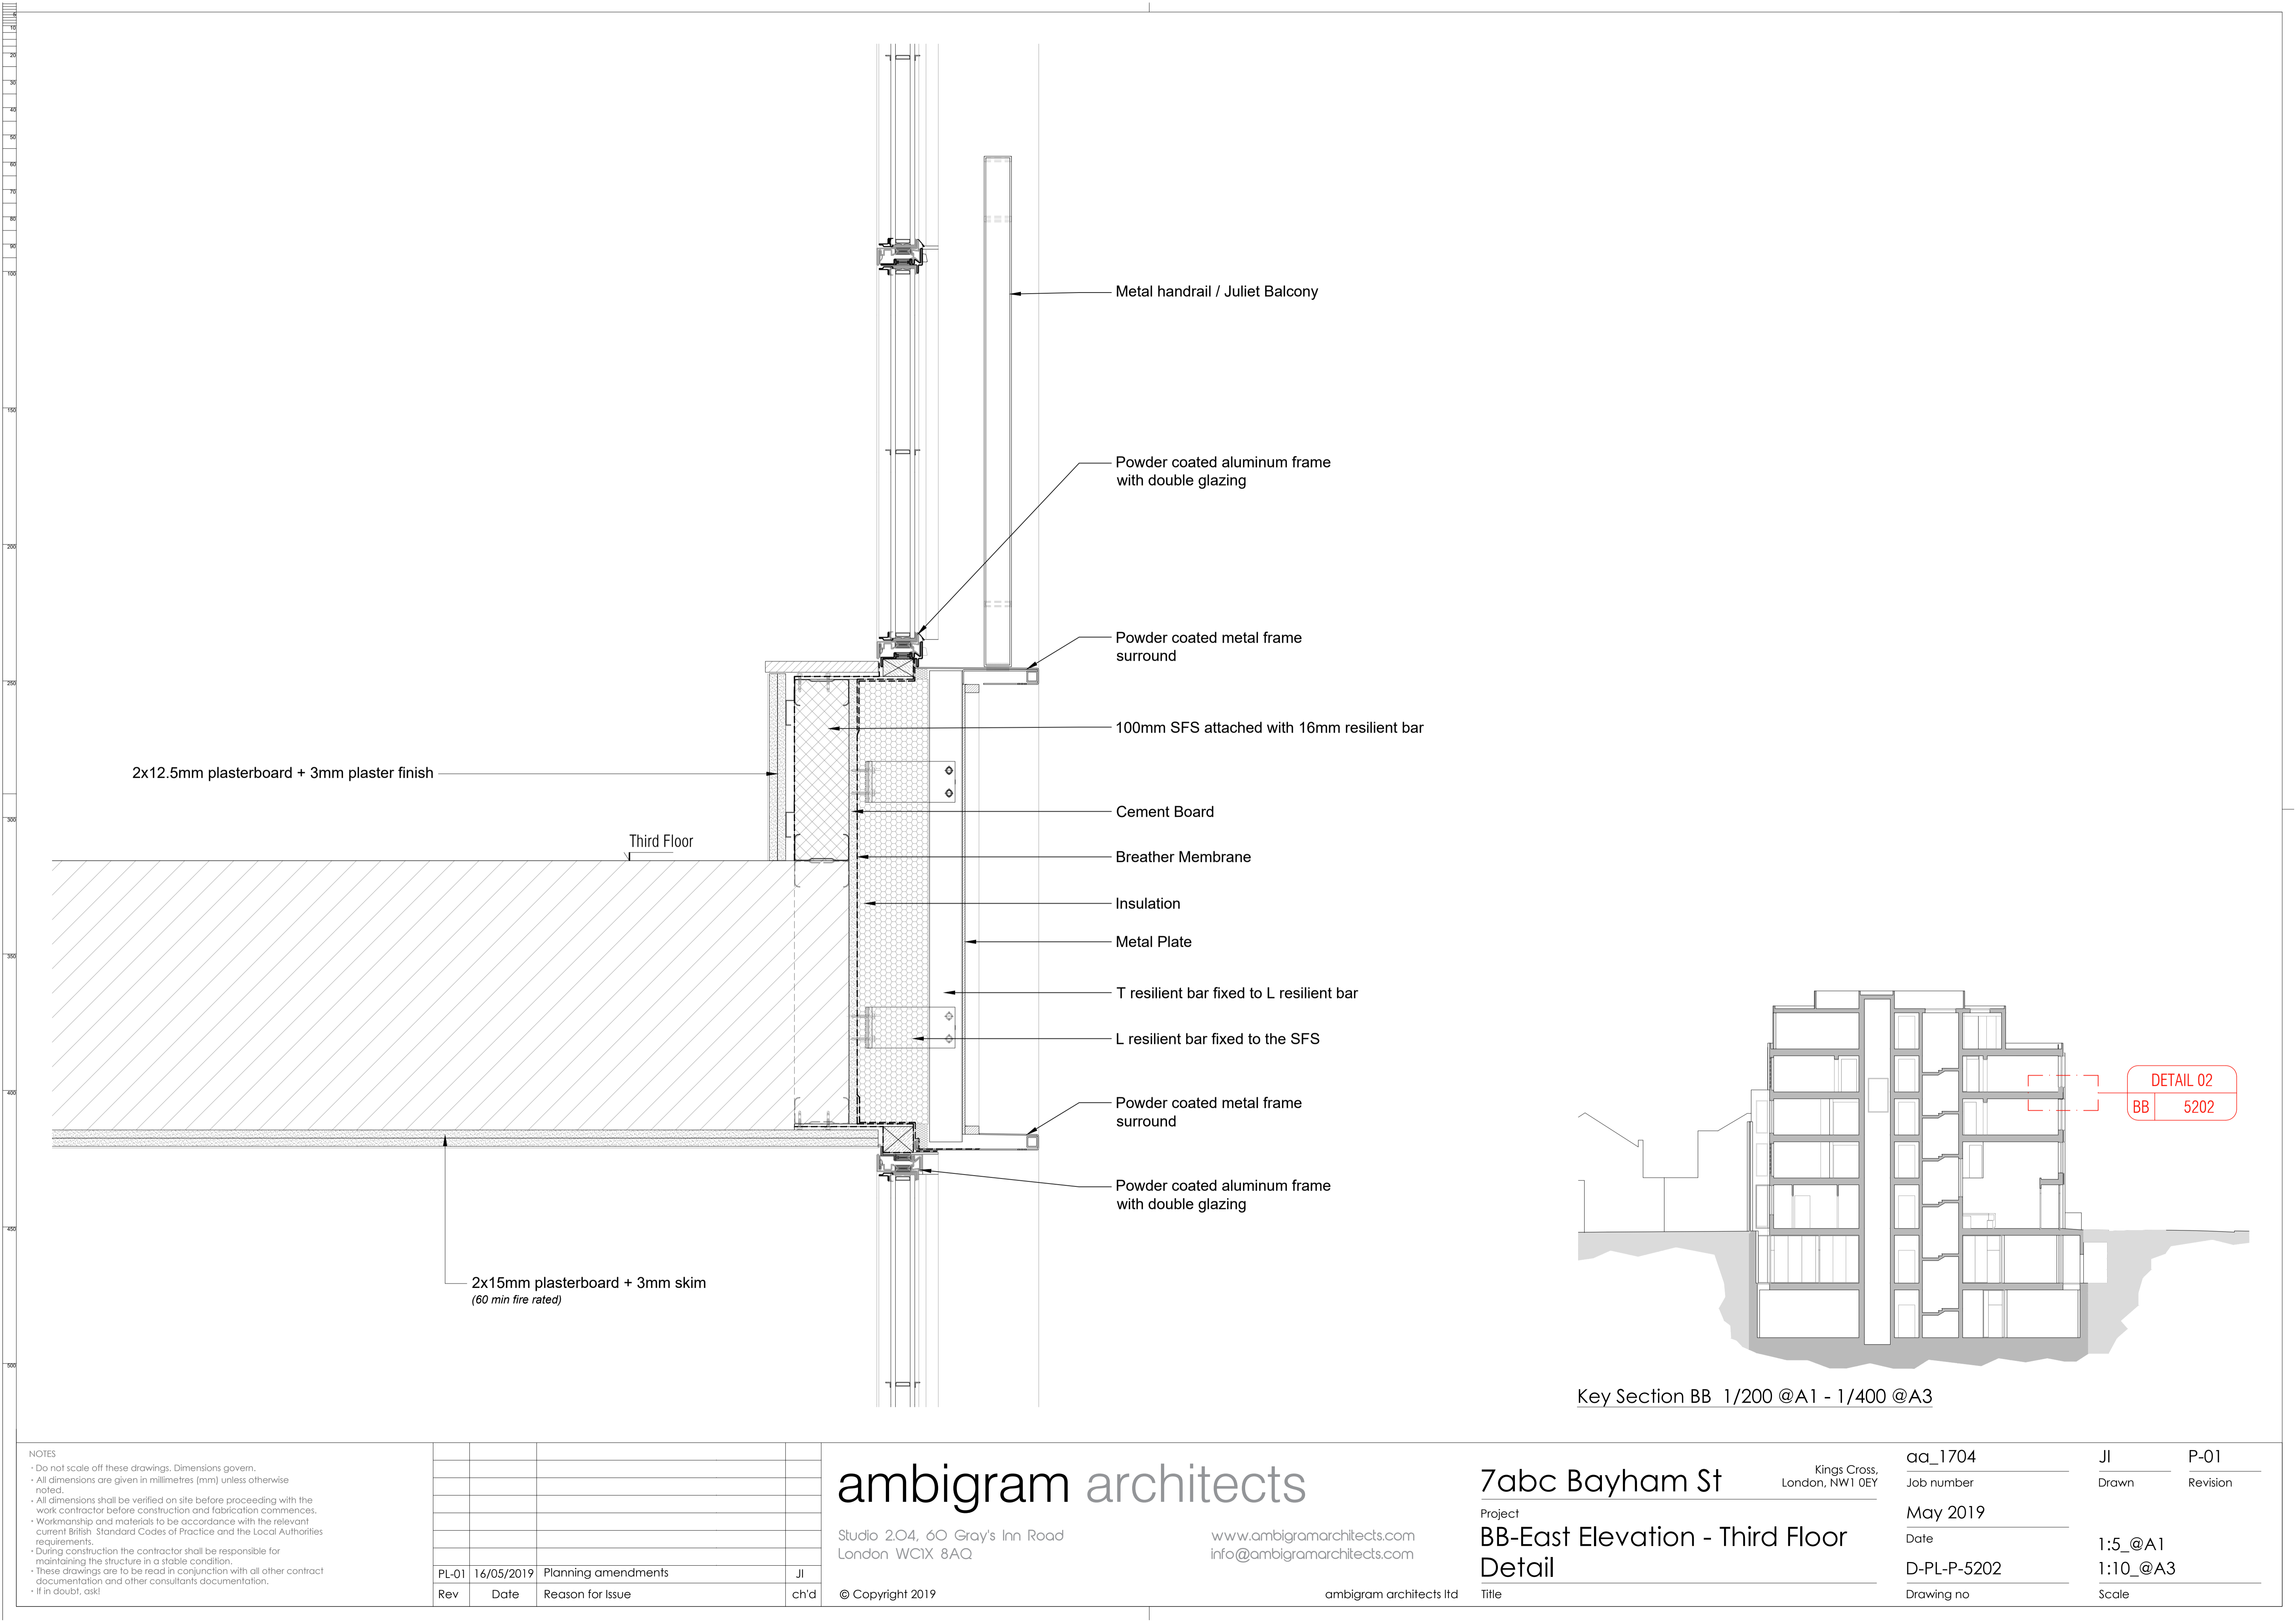

2x12.5mm plasterboard + 3mm plaster finish

Third Floor

Metal handrail / Juliet Balcony

Powder coated aluminum frame with double glazing

Powder coated metal frame surround

100mm SFS attached with 16mm resilient bar

Cement Board

Breather Membrane

Insulation

Metal Plate


T resilient bar fixed to L resilient bar

L resilient bar fixed to the SFS

Powder coated metal frame surround

Powder coated aluminum frame with double glazing

2x15mm plasterboard + 3mm skim  
(60 min fire rated)

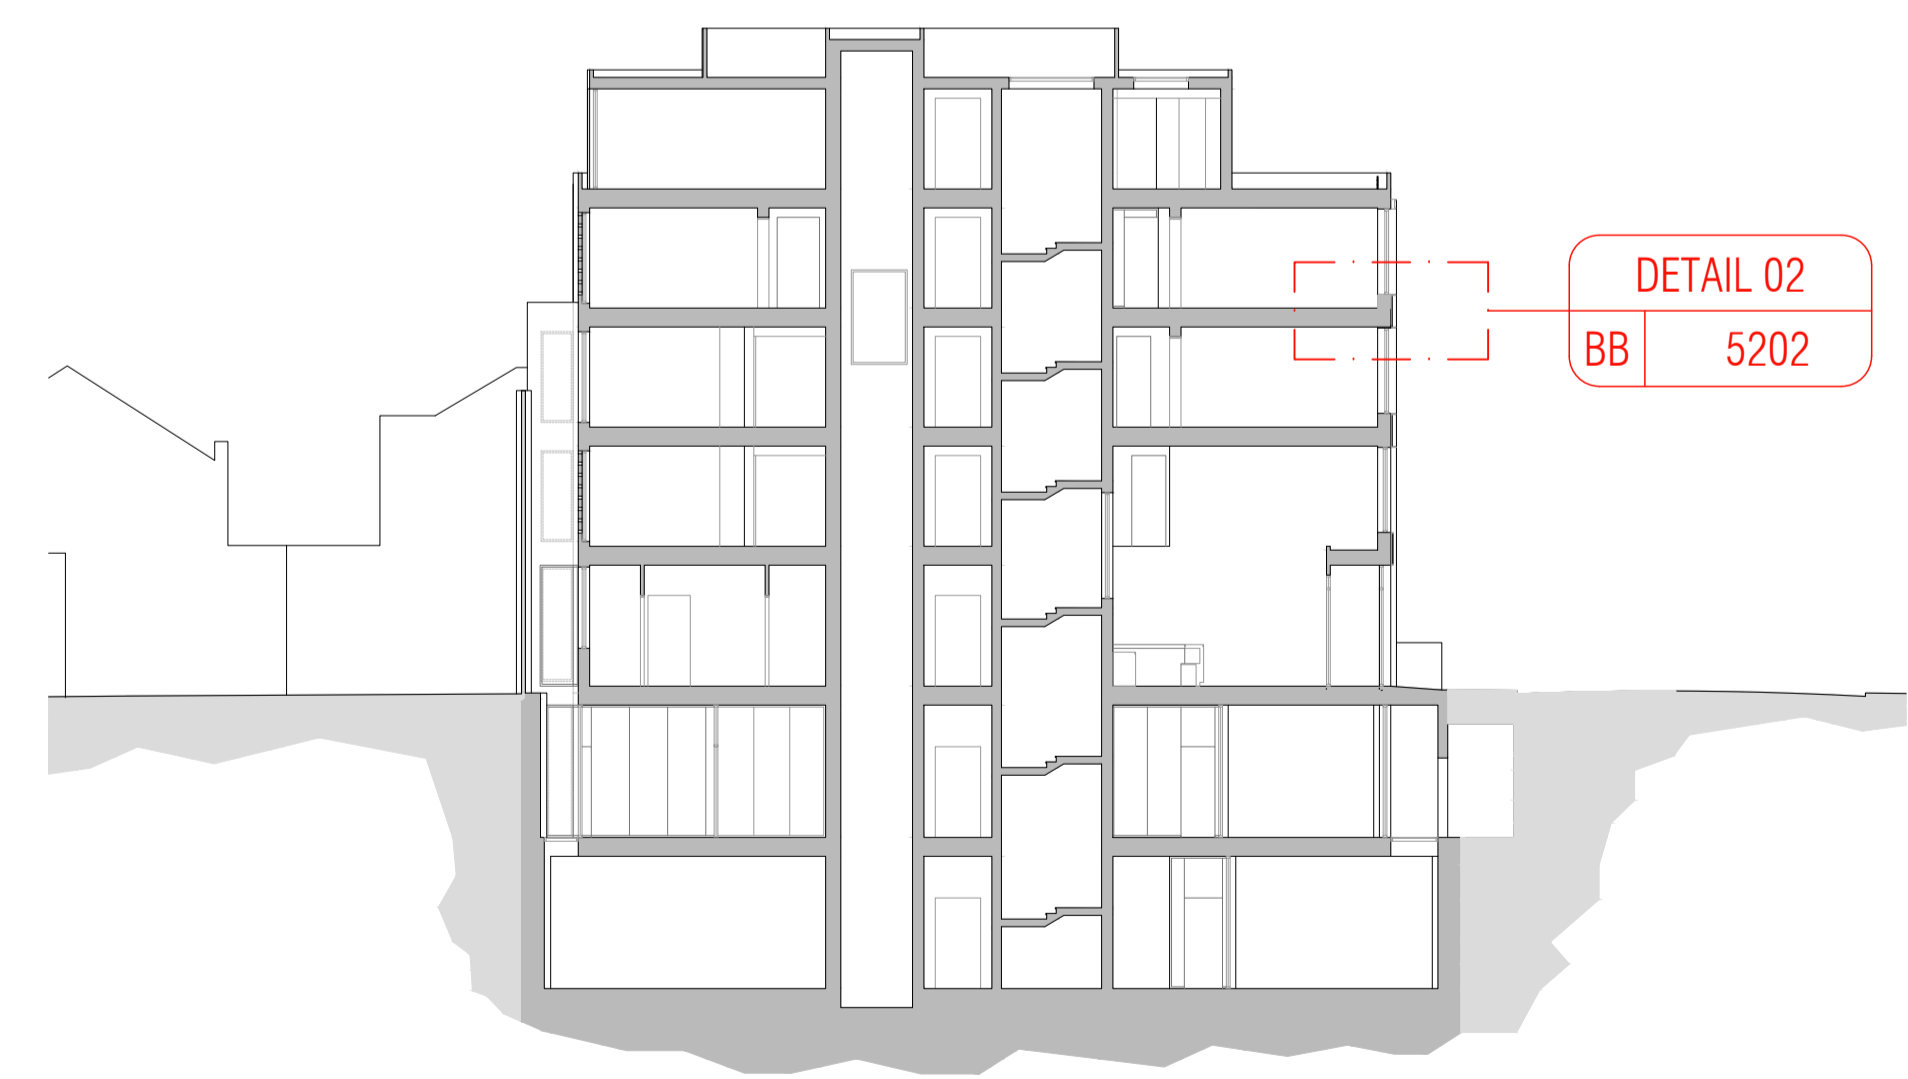

Key Section BB 1/200 @A1 - 1/400 @A3

NOTES

- Do not scale off these drawings. Dimensions govern.
- All dimensions are given in millimetres (mm) unless otherwise noted.
- All dimensions shall be verified on site before proceeding with the work contractor before construction and fabrication commences.
- Workmanship and materials to be accordance with the relevant current British Standard Codes of Practice and the Local Authorities requirements.
- During construction the contractor shall be responsible for maintaining the structure in a stable condition.
- These drawings are to be read in conjunction with all other contract documentation and other consultants documentation.
- If in doubt, ask!

Rev	Date	Reason for Issue	ch'd
PL-01	16/05/2019	Planning amendments	Jl

**ambigram architects**

Studio 2.04, 60 Gray's Inn Road  
London WC1X 8AQ

www.ambigramarchitects.com  
info@ambigramarchitects.com

7abc Bayham St

Kings Cross,  
London, NW1 0EY

Project  
**BB-East Elevation - Third Floor  
Detail**

aa\_1704

Job number

May 2019

Date

D-PL-P-5202

Drawing no

Jl

Drawn

1:5\_@A1

1:10\_@A3

Scale



P-01

Revision

© Copyright 2019

ambigram architects ltd

Title

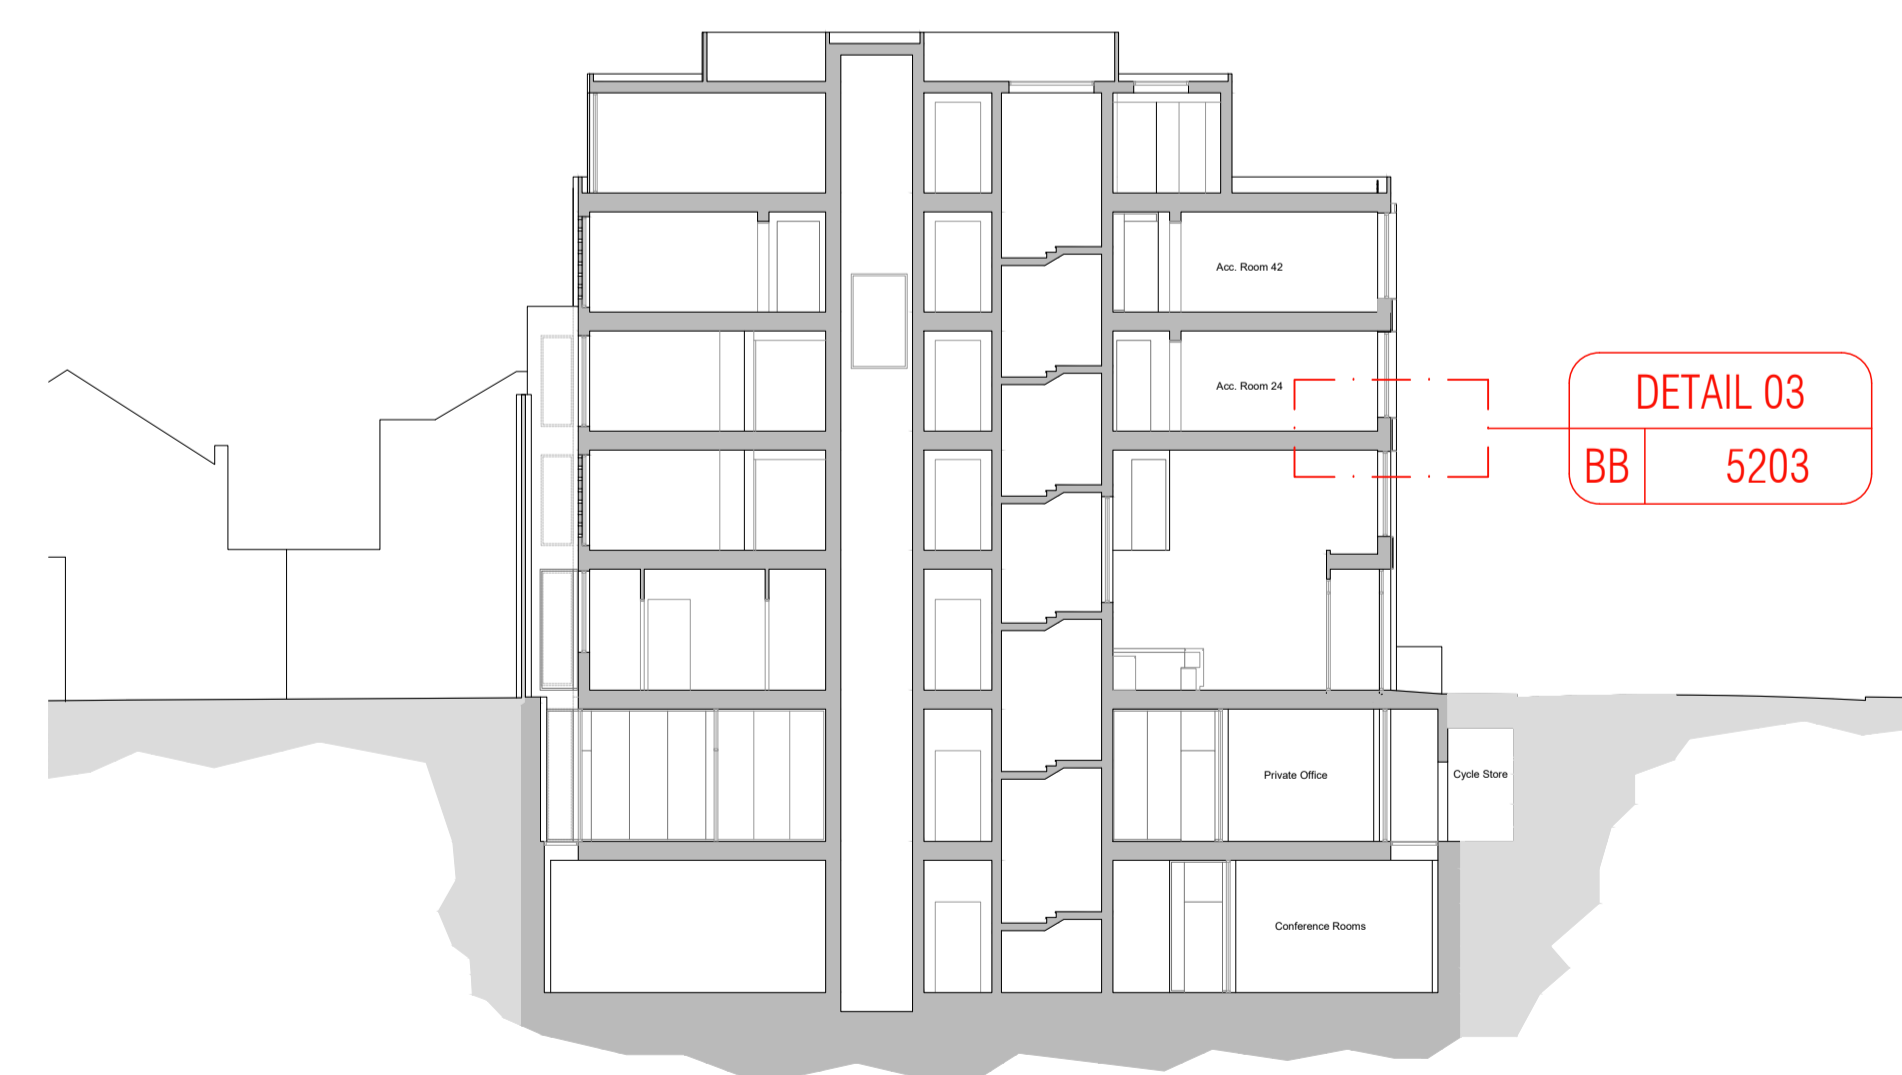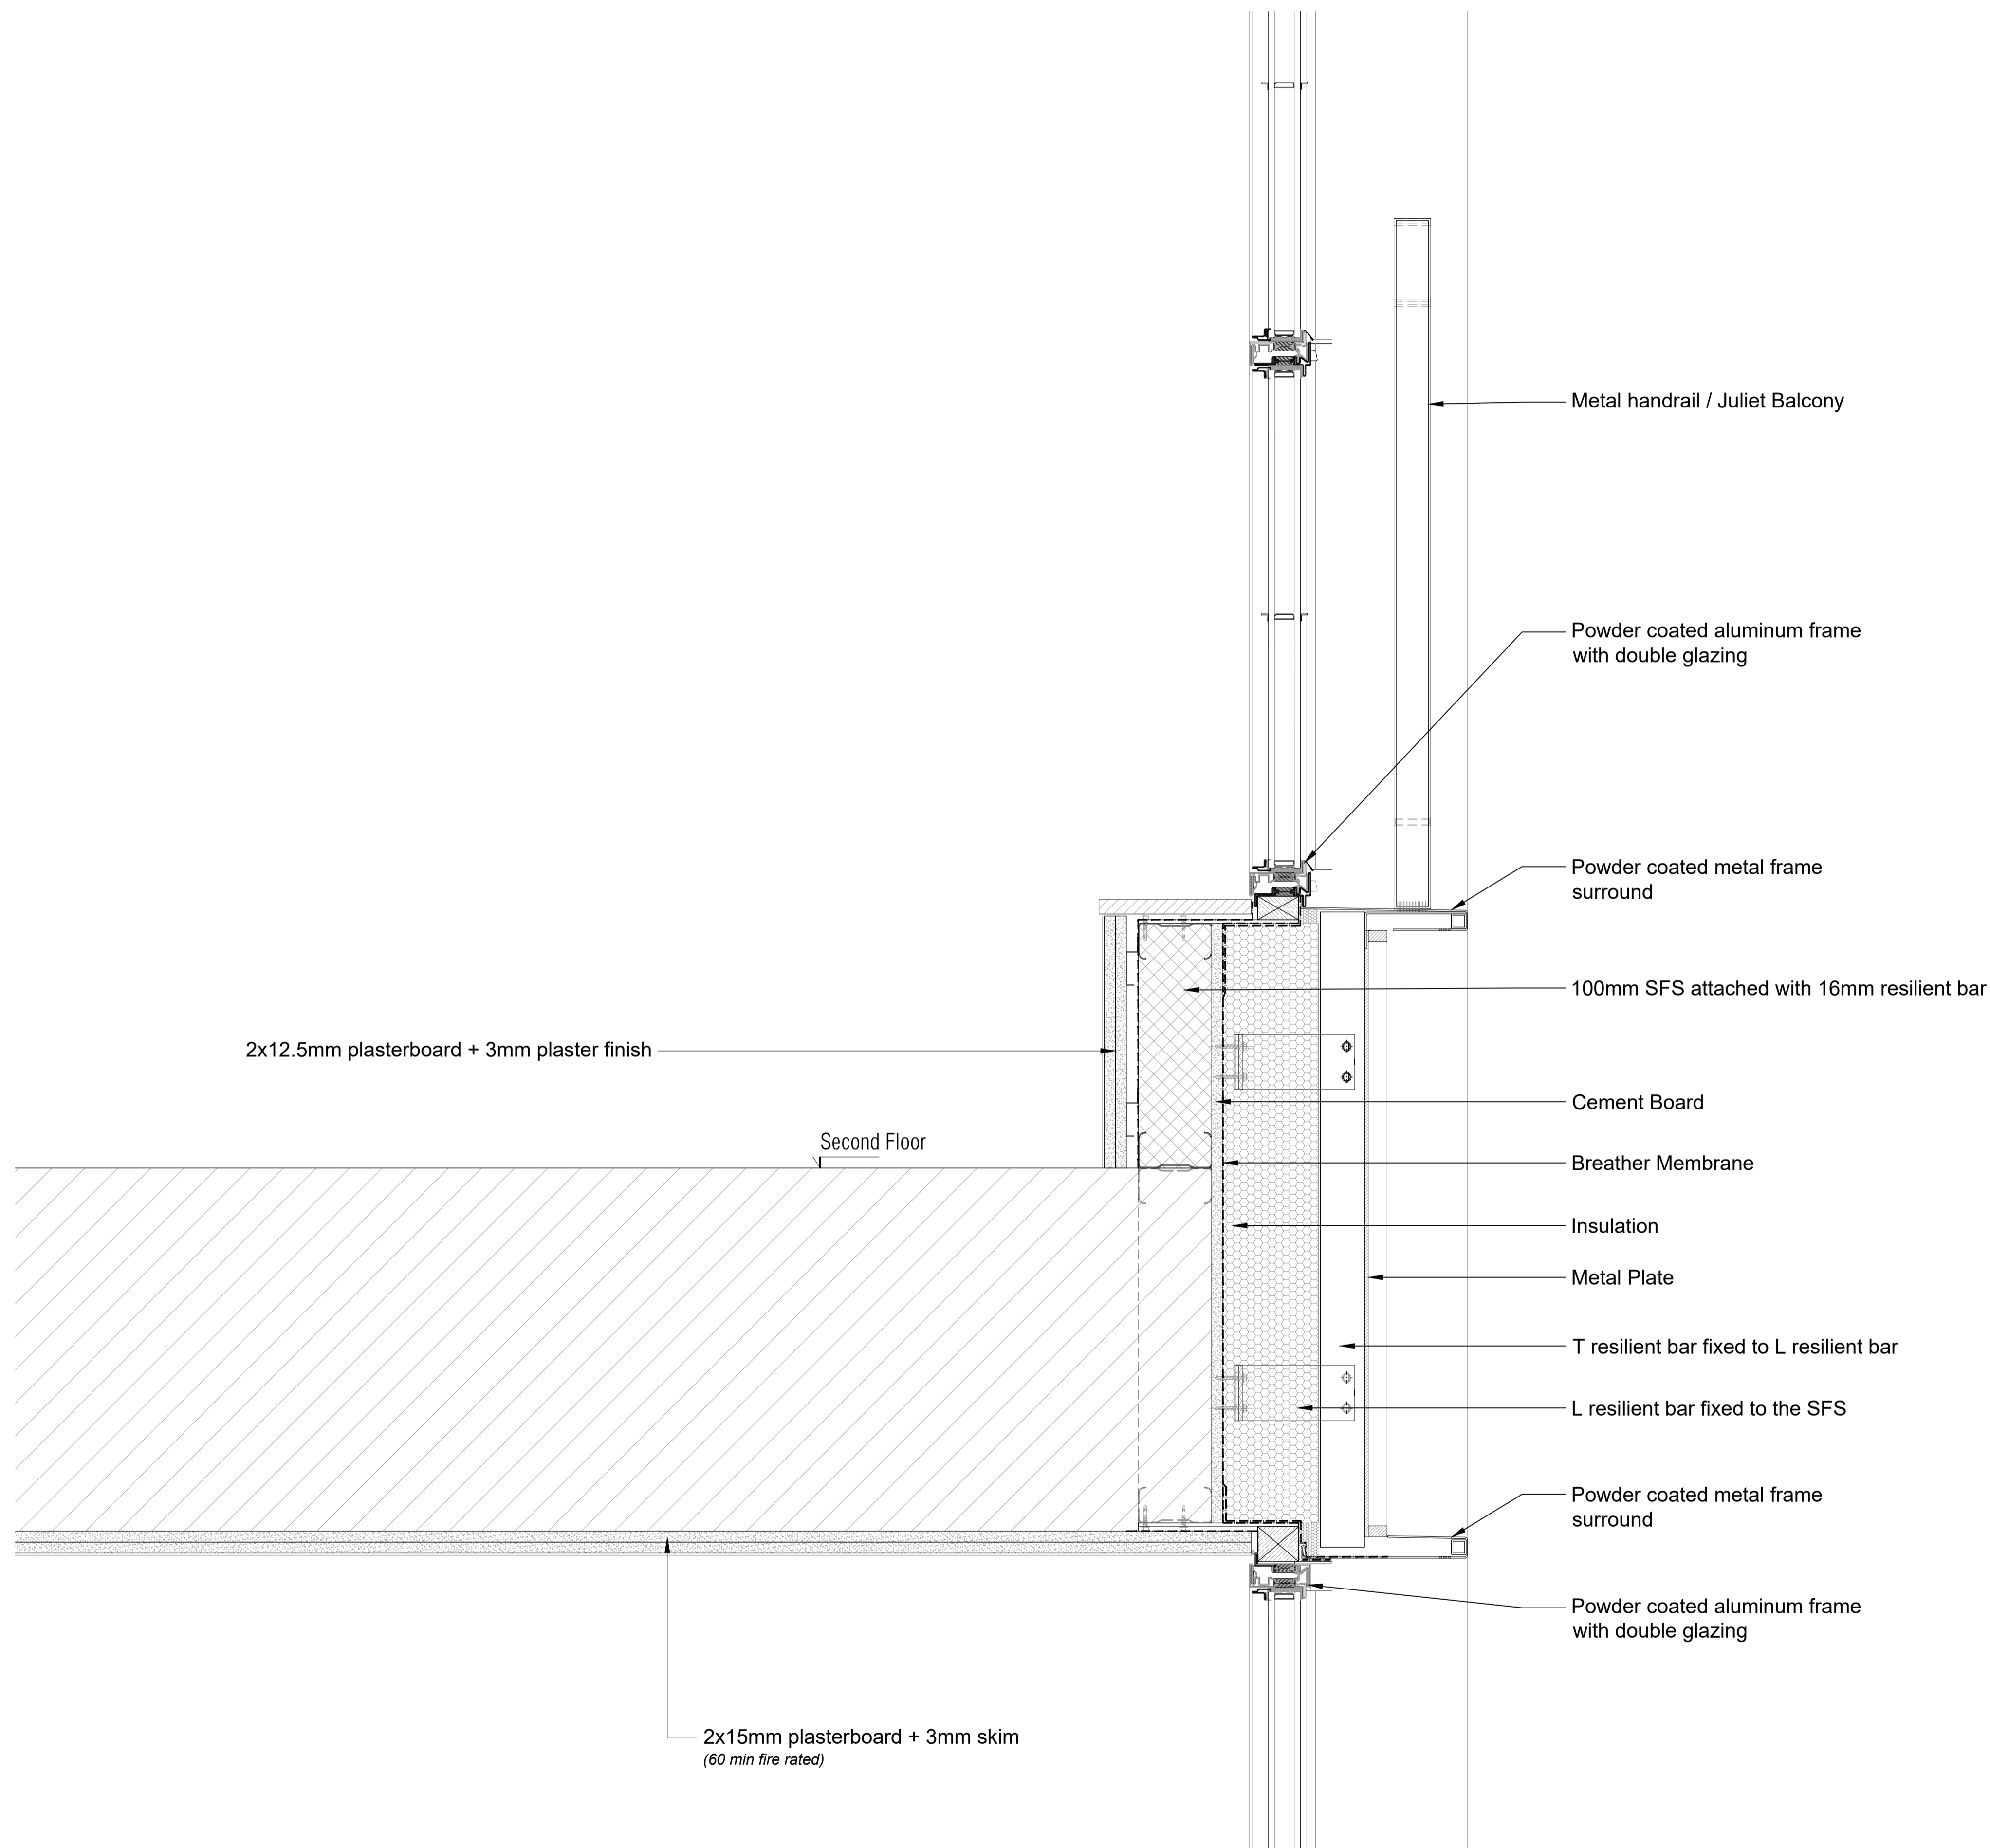

Key Section BB 1/200 @A1 - 1/400 @A3

NOTES

- Do not scale off these drawings. Dimensions govern.
- All dimensions are given in millimetres (mm) unless otherwise noted.
- All dimensions shall be verified on site before proceeding with the work contractor before construction and fabrication commences.
- Workmanship and materials to be accordance with the relevant current British Standard Codes of Practice and the Local Authorities requirements.
- During construction the contractor shall be responsible for maintaining the structure in a stable condition.
- These drawings are to be read in conjunction with all other contract documentation and other consultants documentation.
- If in doubt, ask!

Rev	Date	Reason for Issue	ch'd
PL-01	16/05/2019	Planning amendments	Jl

**ambigram architects**

Studio 2.04, 60 Gray's Inn Road  
London WC1X 8AQ

www.ambigramarchitects.com  
info@ambigramarchitects.com

© Copyright 2019

ambigram architects ltd

7abc Bayham St

Kings Cross,  
London, NW1 0EY

Project

**BB - East Elevation - Second Floor Detail**

Title

aa\_1704

Job number

May 2019

Date

D-PL-P-5203

Drawing no

Jl

Drawn



1:5\_@A1

1:10\_@A3

Scale

P-01

Revision

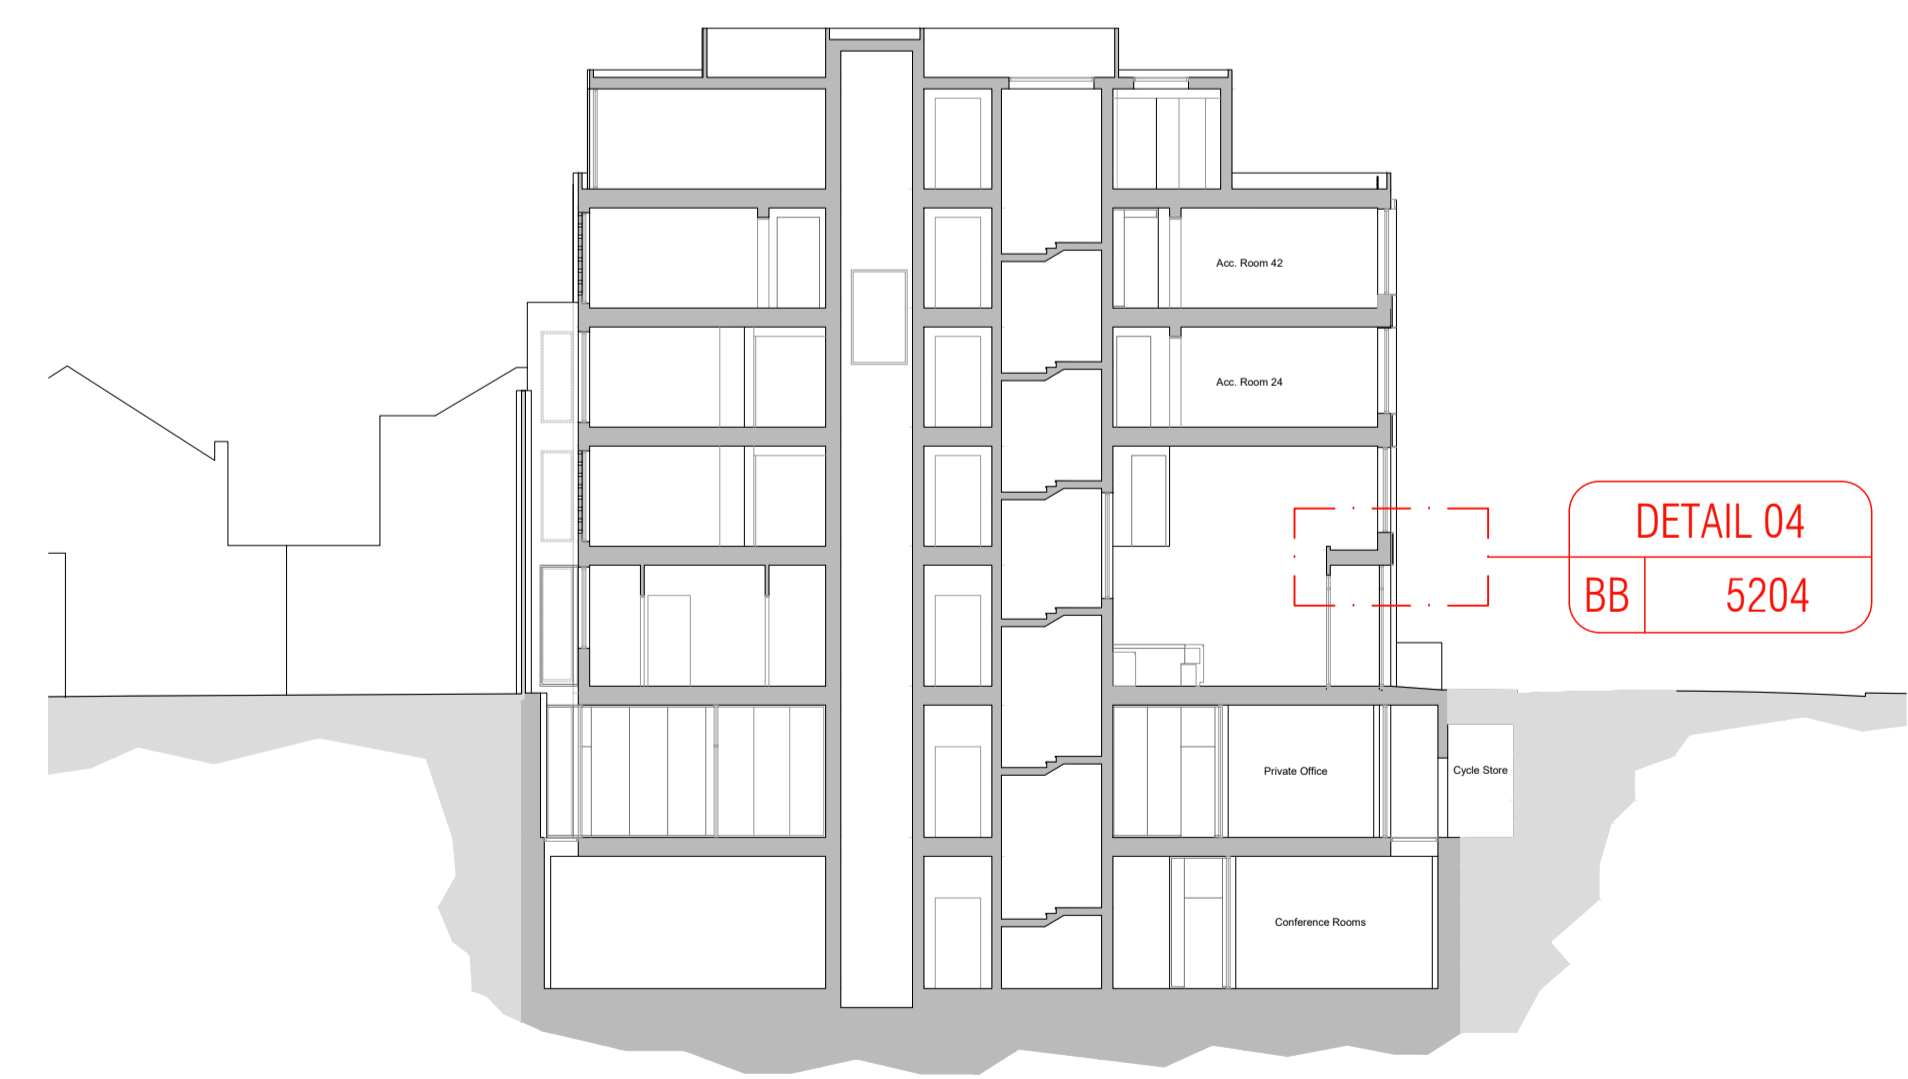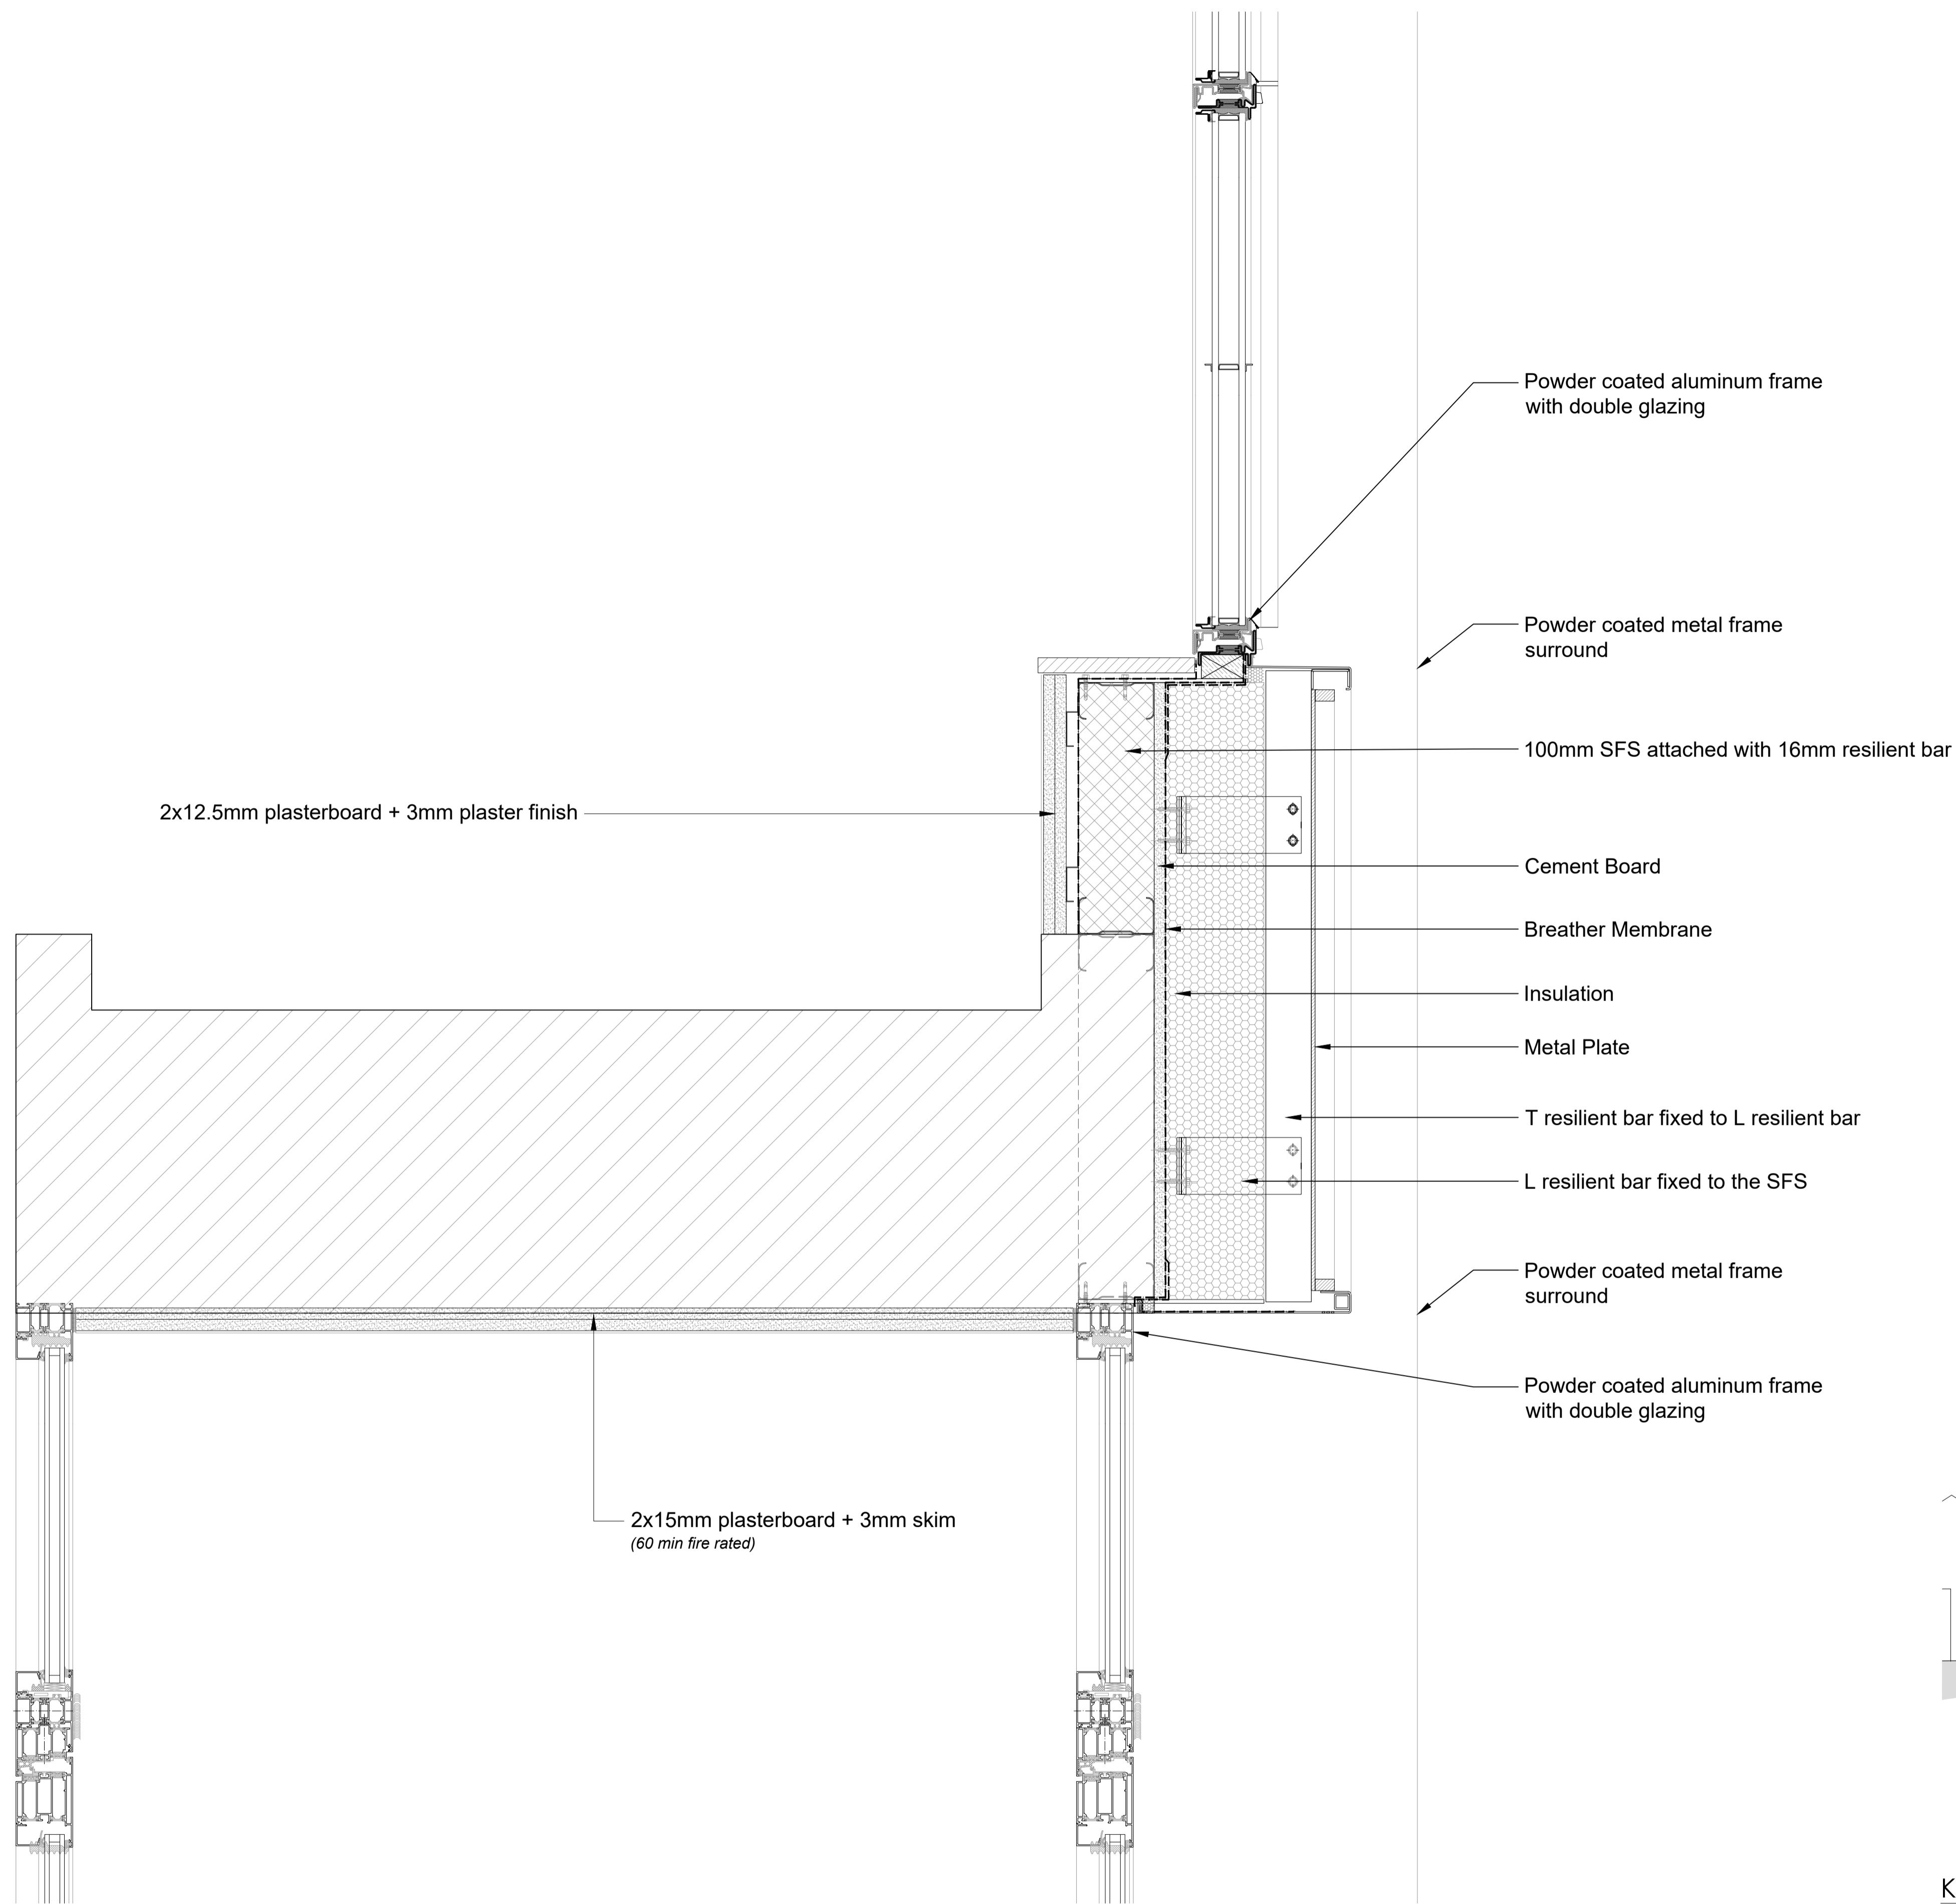

Key Section BB 1/200 @A1 - 1/400 @A3

NOTES

- Do not scale off these drawings. Dimensions govern.
- All dimensions are given in millimetres (mm) unless otherwise noted.
- All dimensions shall be verified on site before proceeding with the work contractor before construction and fabrication commences.
- Workmanship and materials to be accordance with the relevant current British Standard Codes of Practice and the Local Authorities requirements.
- During construction the contractor shall be responsible for maintaining the structure in a stable condition.
- These drawings are to be read in conjunction with all other contract documentation and other consultants documentation.
- If in doubt, ask!

Rev	Date	Reason for Issue	ch'd
PL-01	16/05/2019	Planning amendments	Jl

**ambigram architects**

Studio 2.04, 60 Gray's Inn Road  
London WC1X 8AQ

www.ambigramarchitects.com  
info@ambigramarchitects.com

© Copyright 2019

7abc Bayham St

Kings Cross,  
London, NW1 0EY

Project  
**BB - East Elevation - First Floor  
Door Detail**

Title

aa\_1704

Job number

May 2019

Date

D-PL-P-5204

Drawing no

Jl

Drawn

1:5\_@A1



1:10\_@A3

Scale

P-01

Revision

ambigram architects ltd

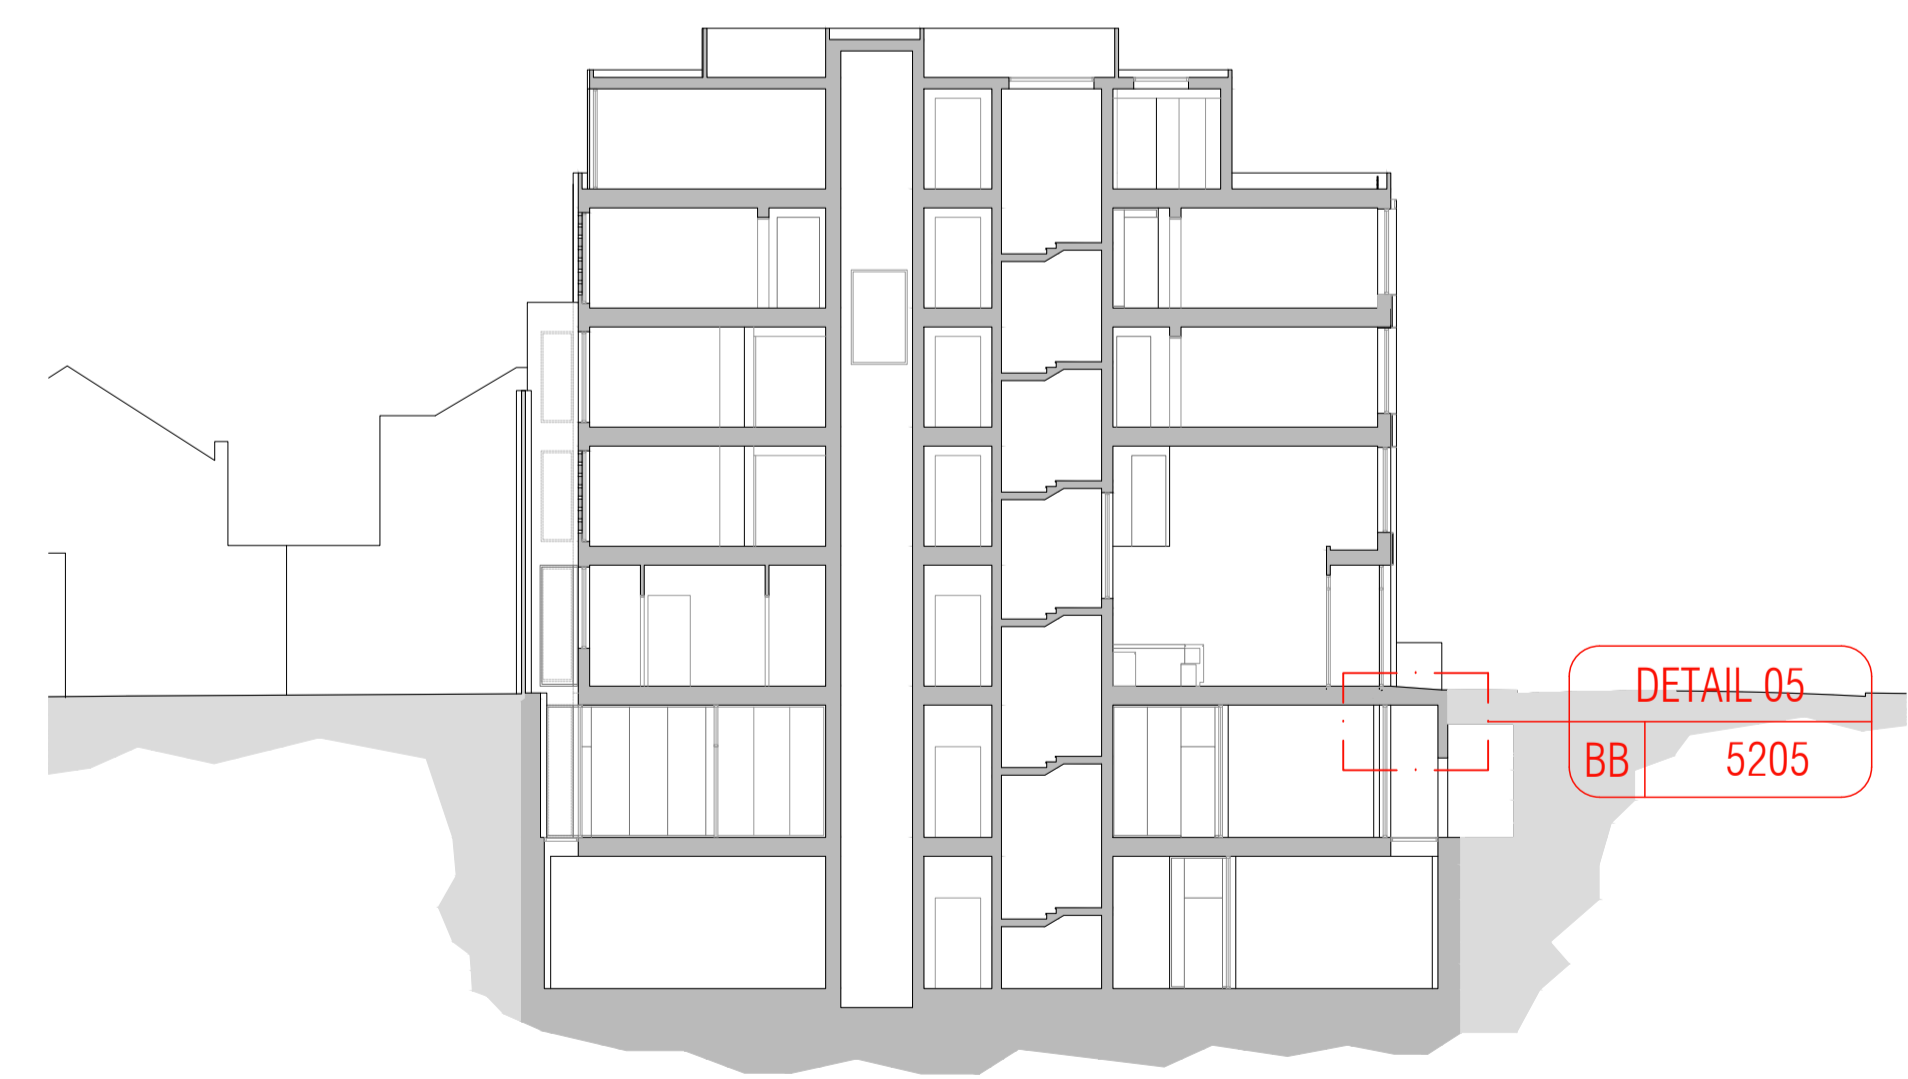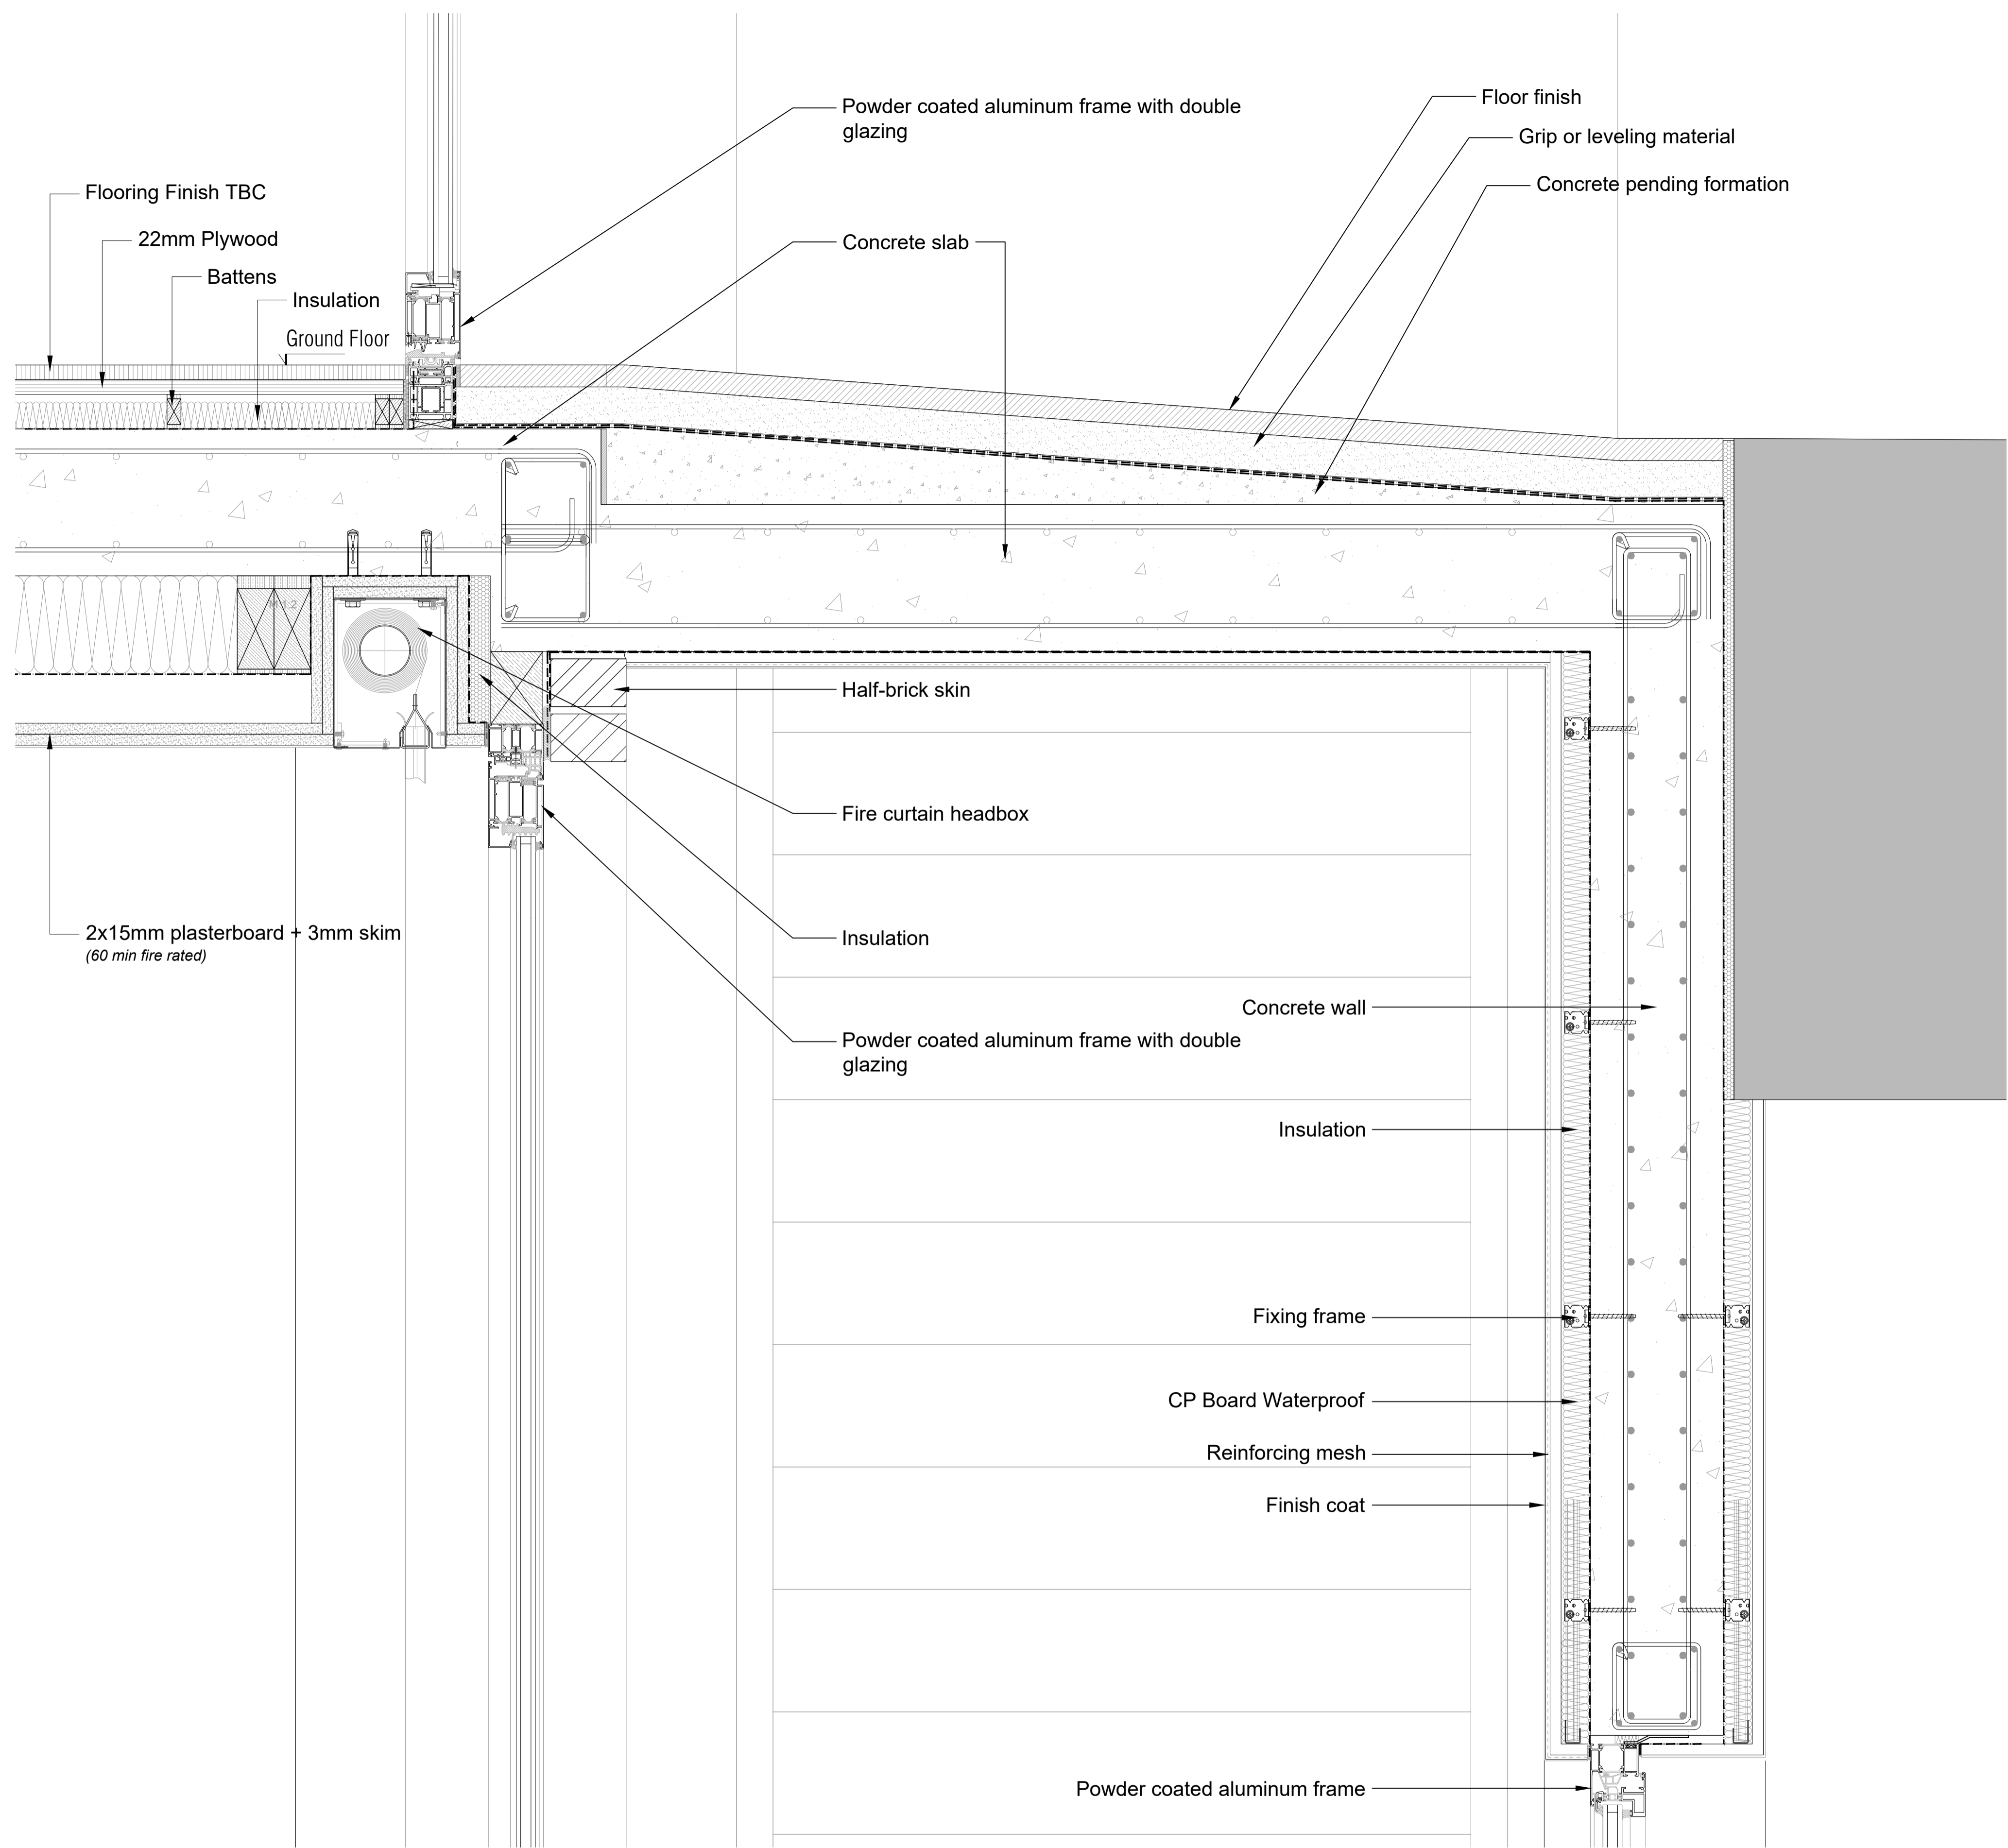

Key Section BB 1/200 @A1 - 1/400 @A3

NOTES

- Do not scale off these drawings. Dimensions govern.
- All dimensions are given in millimetres (mm) unless otherwise noted.
- All dimensions shall be verified on site before proceeding with the work contractor before construction and fabrication commences.
- Workmanship and materials to be accordance with the relevant current British Standard Codes of Practice and the Local Authorities requirements.
- During construction the contractor shall be responsible for maintaining the structure in a stable condition.
- These drawings are to be read in conjunction with all other contract documentation and other consultants documentation.
- If in doubt, ask!

Rev	Date	Reason for Issue	ch'd
PL-01	16/05/2019	Planning amendments	Jl

**ambigram architects**

Studio 2.04, 60 Gray's Inn Road  
London WC1X 8AQ

www.ambigramarchitects.com  
info@ambigramarchitects.com

7abc Bayham St

Kings Cross,  
London, NW1 0EY

Project  
**BB - East Elevation - Ground Floor Detail**

aa\_1704

Job number

May 2019

Date

D-PL-P-5205

Drawing no

Jl

Drawn

1:5\_@A1

1:10\_@A3

Scale


P-01

Revision

© Copyright 2019

ambigram architects ltd

Title

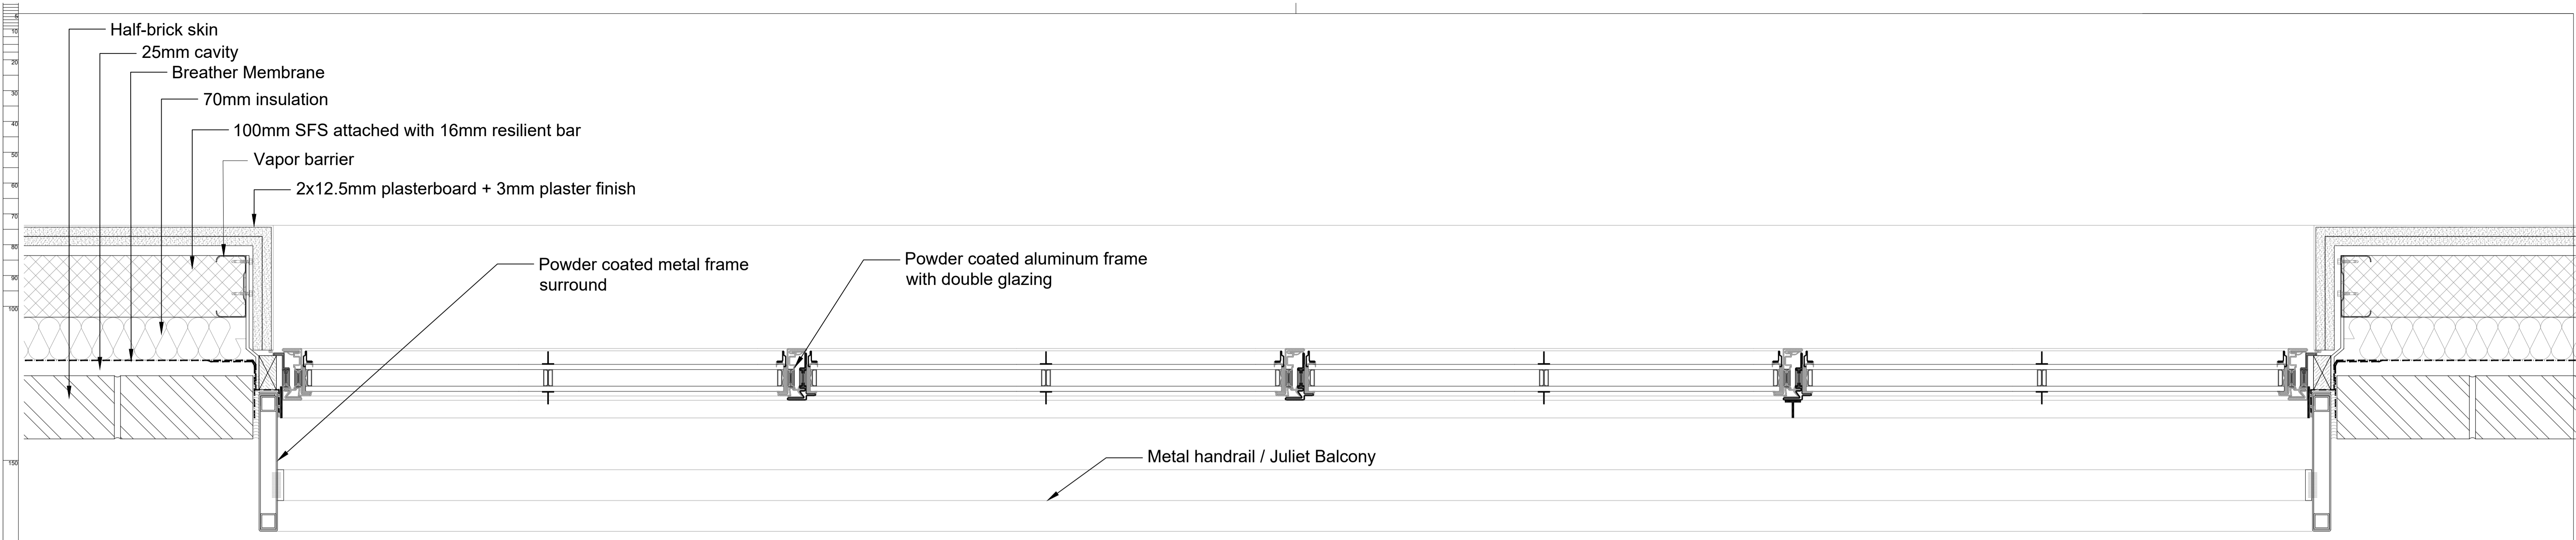


Window section  
Drawing number 01



Cladding Section  
Drawing number 02



Key Section BB 1/200 @A1 - 1/400 @A3

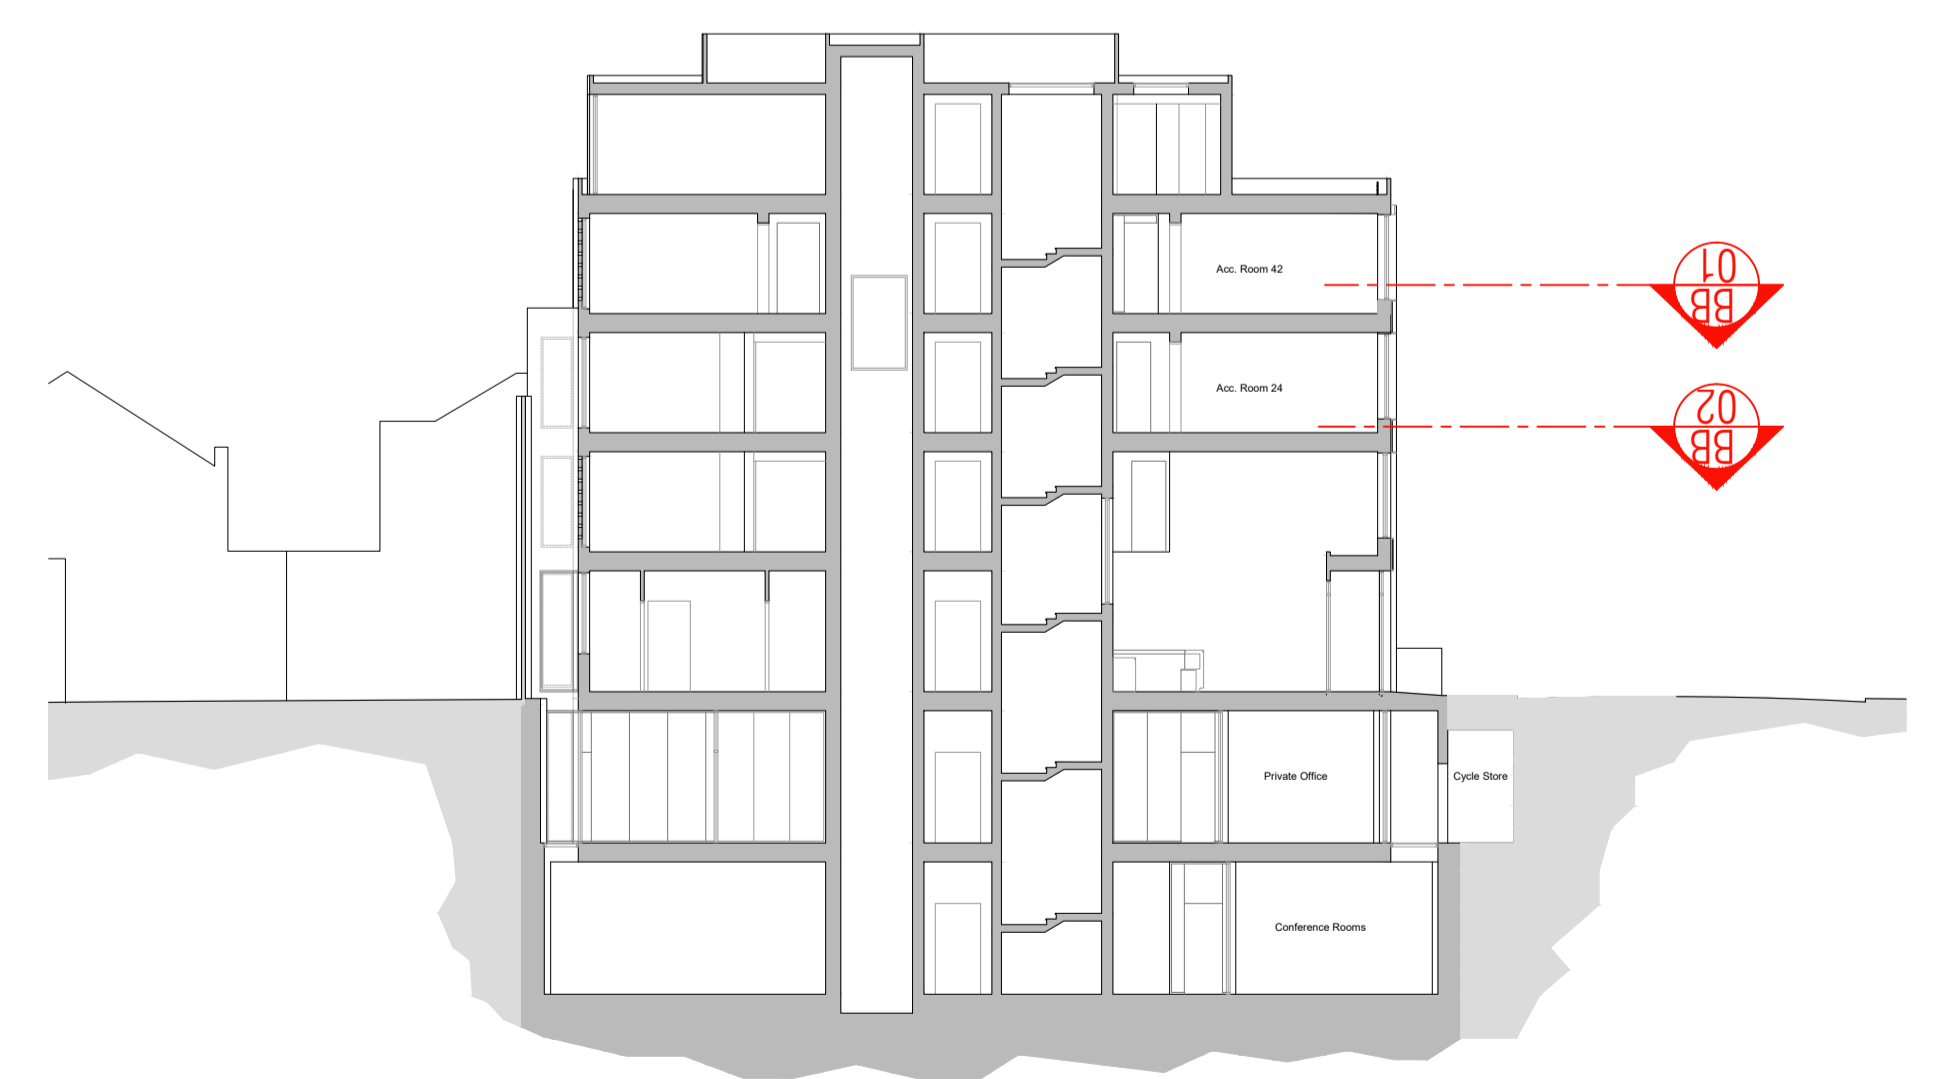

Key Section BB 1/200 @A1 - 1/400 @A3

NOTES

- Do not scale off these drawings. Dimensions govern.
- All dimensions are given in millimetres (mm) unless otherwise noted.
- All dimensions shall be verified on site before proceeding with the work contractor before construction and fabrication commences.
- Workmanship and materials to be accordance with the relevant current British Standard Codes of Practice and the Local Authorities requirements.
- During construction the contractor shall be responsible for maintaining the structure in a stable condition.
- These drawings are to be read in conjunction with all other contract documentation and other consultants documentation.
- If in doubt, ask!

Rev	Date	Reason for Issue	ch'd
PL-01	16/05/2019	Planning amendments	Jl

**ambigram architects**

Studio 2.04, 60 Gray's Inn Road  
London WC1X 8AQ

www.ambigramarchitects.com  
info@ambigramarchitects.com

© Copyright 2019

ambigram architects ltd

7abc Bayham St  
Kings Cross,  
London, NW1 0EY

Project  
**BB-Window&Metal Cladding**  
Plan Details

Title

aa\_1704  
Job number  
May 2019  
Date  
D-PL-P-5220  
Drawing no

Jl P-01  
Drawn Revision  
1:5\_@A1  
1:10\_@A3  
Scale