



No. 9

PROPOSED FRONT ELEVATION

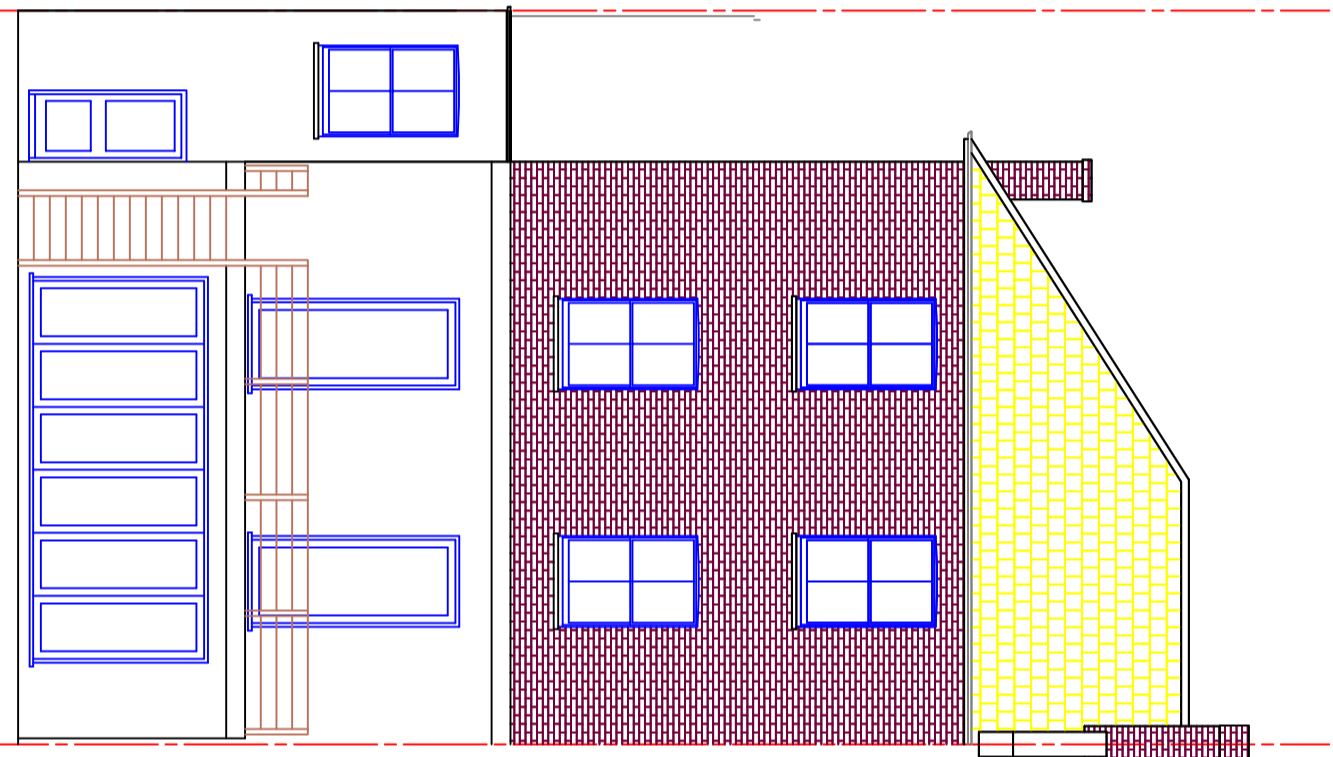

No. 9

PROPOSED REAR ELEVATION

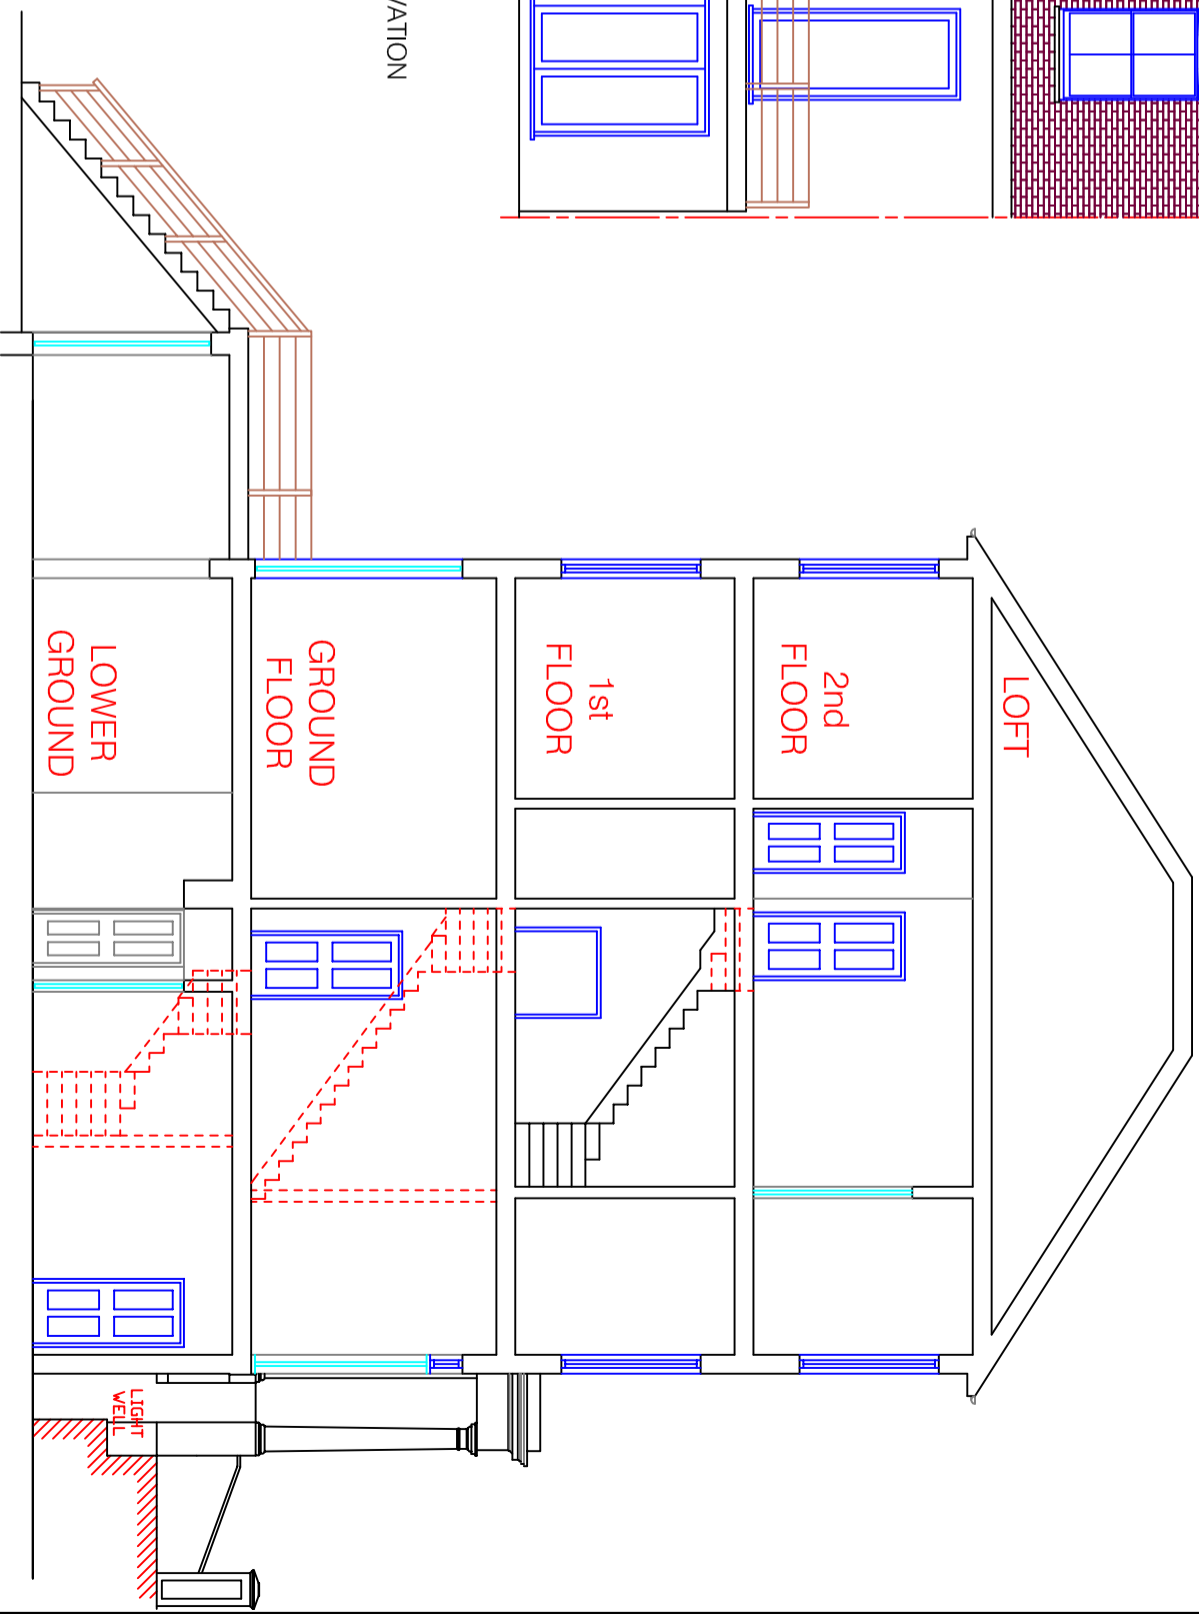

 <b>HOMES DESIGN</b>	<b>40 WISE LANE</b> <b>MILL HILL</b> <b>LONDON</b> <b>NW7 2RE</b>	
	email: <a href="mailto:info@homedesigntd.co.uk">info@homedesigntd.co.uk</a> www.homedesigntd.co.uk	
<b>PROPOSED FRONT &amp; REAR ELEVATIONS &amp; SECTION</b>		
title <b>PROPOSED FRONT &amp; REAR ELEVATIONS &amp; SECTION</b>	project <b>MAISONETTE BASEMENT &amp; GROUND FLOOR FLAT</b> <b>9 THURLOW ROAD - HAMPSTEAD NW3 5PJ</b>	
drawing no HD1139/9001	rev. scale 1:100 @ A3	
drawn by R. L	contract no. HD1139	date 05/2019

