


Pavement Line

Pavement Line

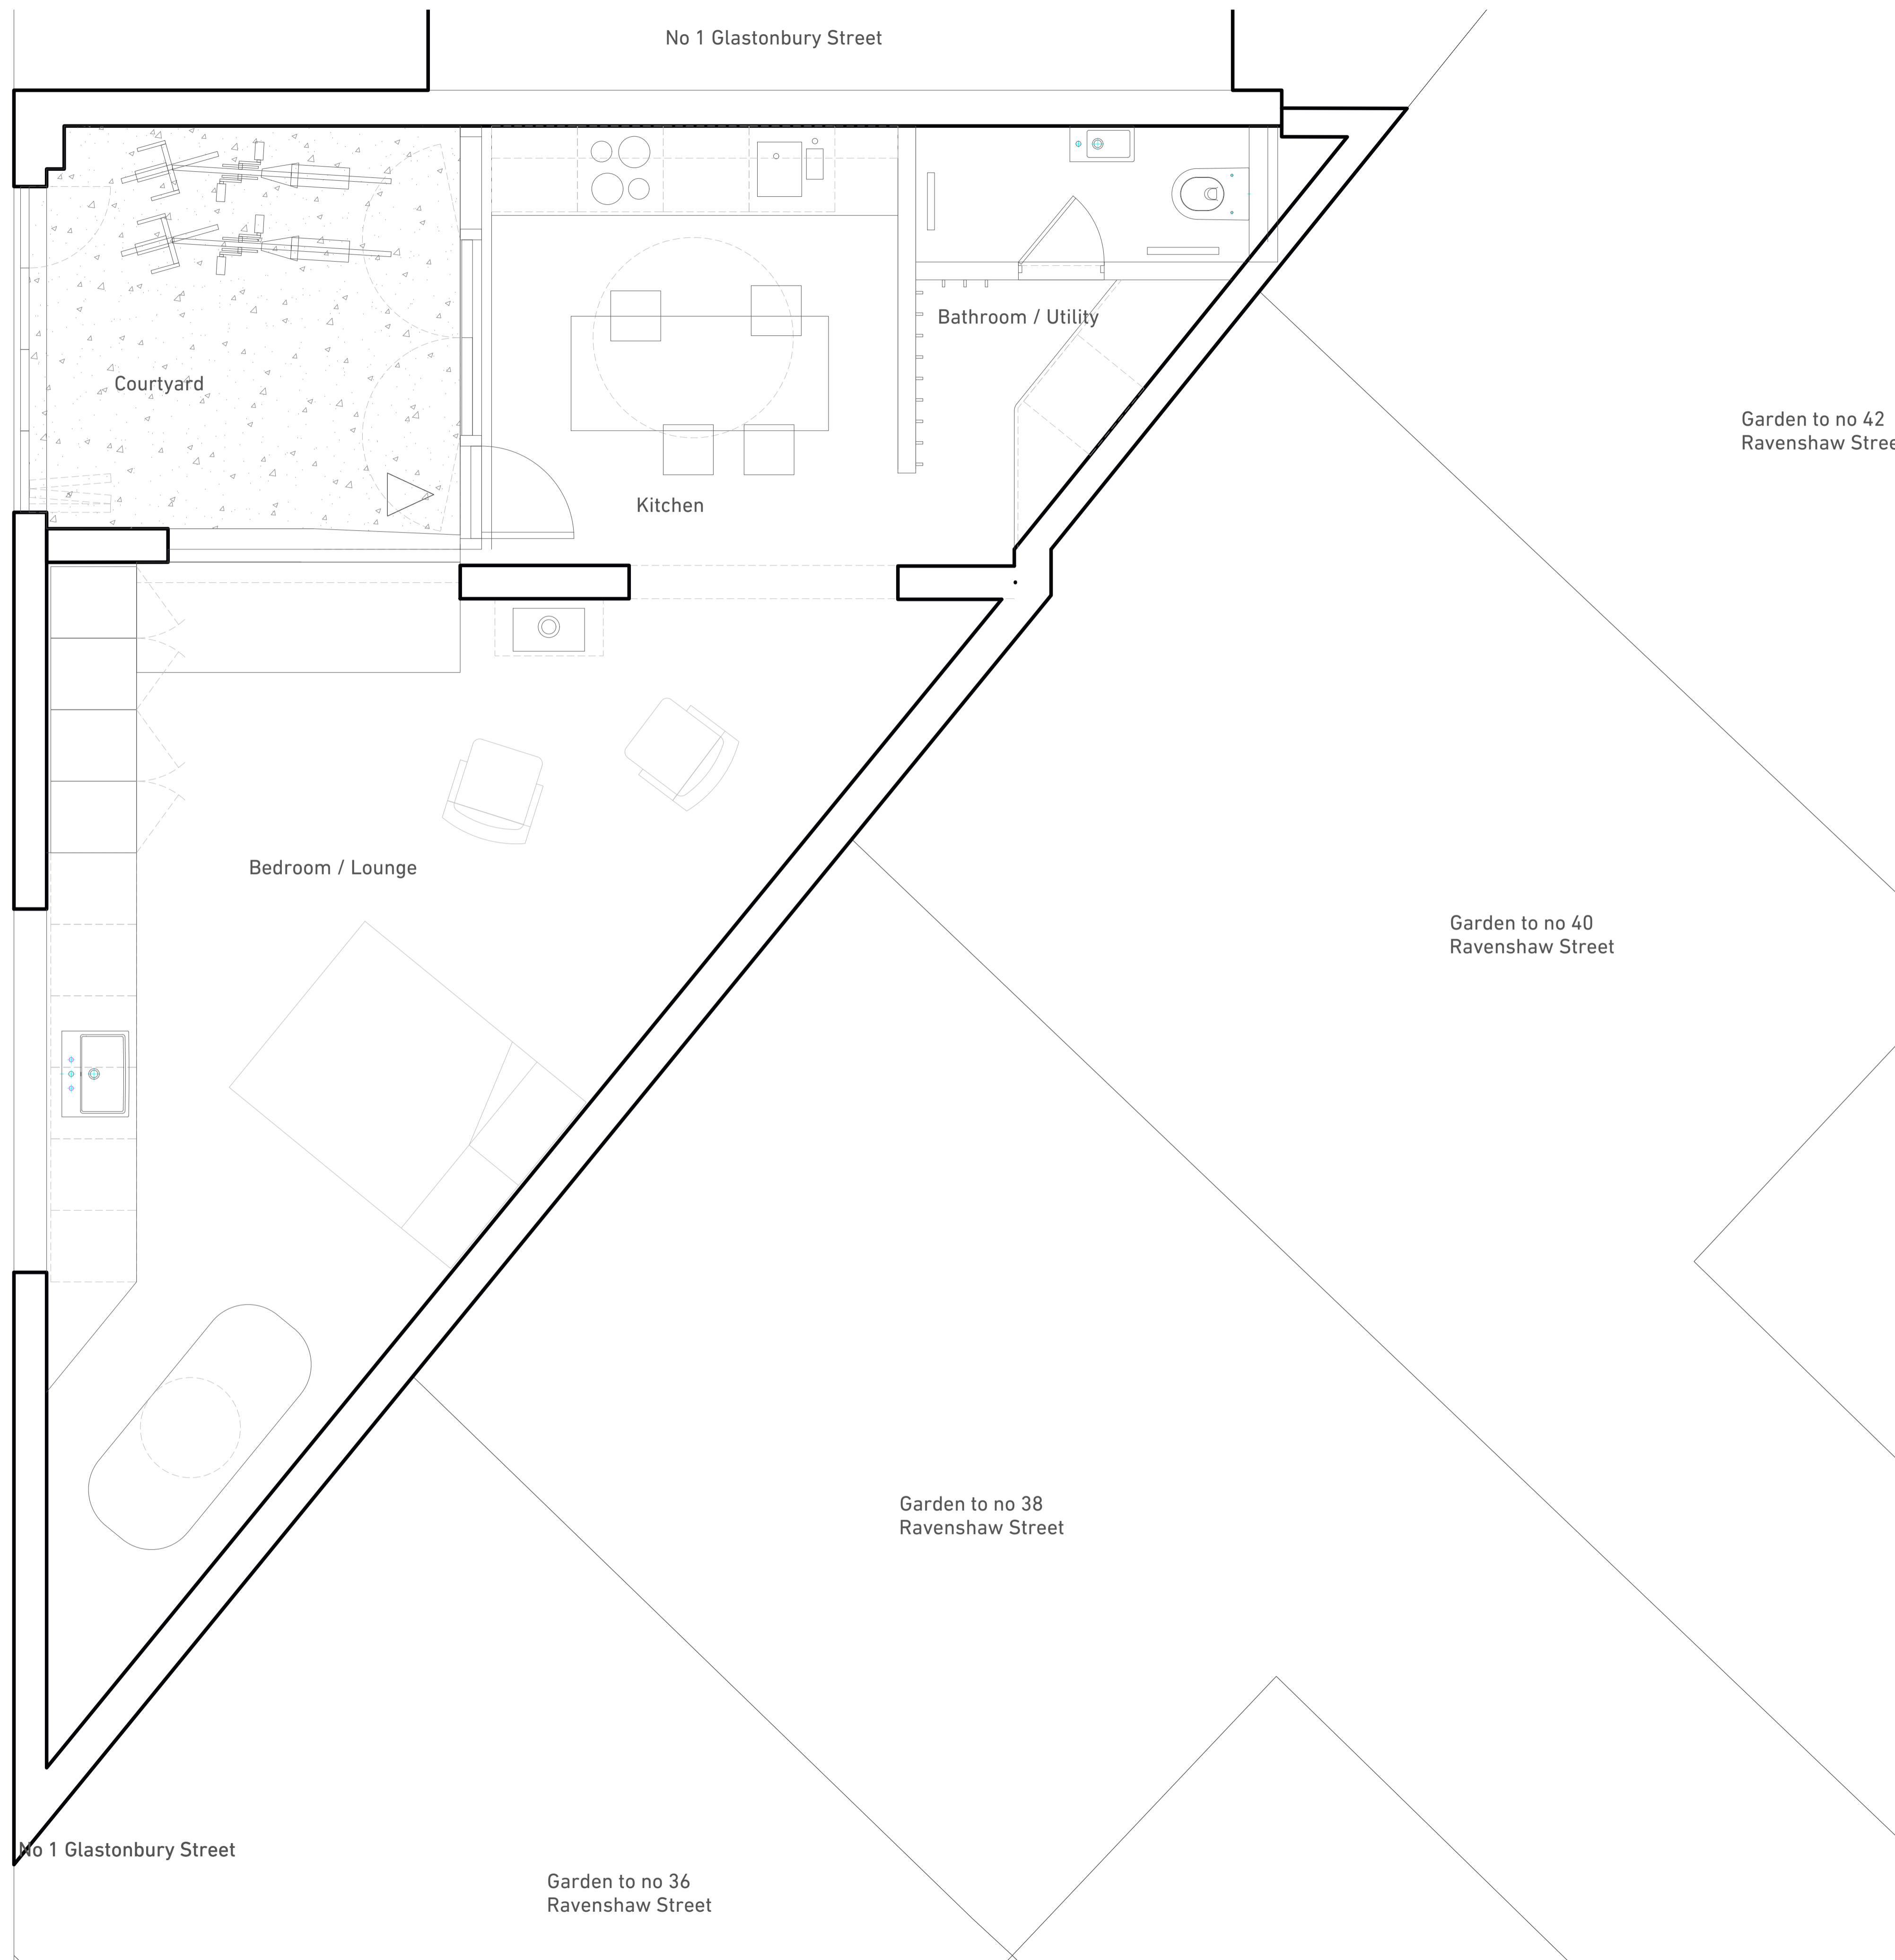

No 1 Glastonbury Street

Courtyard

Bathroom / Utility

Kitchen

Bedroom / Lounge

Garden to no 40  
Ravenshaw Street

Garden to no 38  
Ravenshaw Street

No 1 Glastonbury Street


Garden to no 36  
Ravenshaw Street

Garden to no 42  
Ravenshaw Street

- Notes:
1. Do not scale from this drawing
  2. Report any discrepancies to Richard Brown
  3. See Structural engineer's package for final construction details

- General key
- OWNERSHIP BOUNDARY
  - GENERAL SERVICES
  - SPOT LEVEL
  - APPROXIMATE SPOT LEVEL
  - TO BE DEMOLISHED
  - PROPOSED MASONRY

REVISIONS

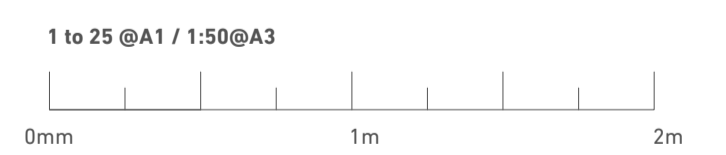

No 1A Glastonbury Street, London,  
NW6 1QJ

### PROPOSED GROUND FLOOR PLAN

1:25 A1/A3/

02/05/2019

Richard Brown  
info@brownurbanism.com

Drawing NO: GLA\_F\_111  
Revision: