



LOCATION PLAN

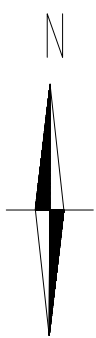

Front Elevation



Front Elevation

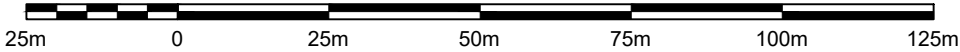

Written dimensions to be taken in preferences to scaled dimensions. The Contractor is responsible for checking all dimensions before work starts.

All work is to be carried out to the requirements, and to the satisfaction of the Local Authority. These drawings are for planning purposes only

Any discrepancies to be brought to the attention of 4D Planning Consultants immediately.

Location Plan

Rev	Date	Description	by	chk





4D PLANNING™

www.GetMePlanning.com®

Client	
Rupert Horrocks	
Project	
44 Platts Lane, London NW3 7NT	
Title	
Location Plan	
Date: May 2018	Rev: /
Scale: 1:1250 @ A3	
Drawing No. PL01	

BLOCK PLAN

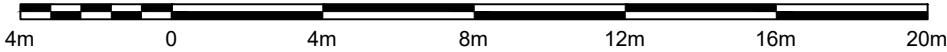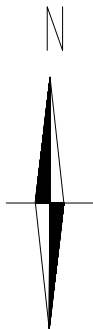

Written dimensions to be taken in preferences to scaled dimensions. The Contractor is responsible for checking all dimensions before work starts.

All work is to be carried out to the requirements, and to the satisfaction of the Local Authority. These drawings are for planning purposes only

Any discrepancies to be brought to the attention of 4D Planning Consultants immediately.

Location Plan

Rev	Date	Description	by	chk



4D PLANNING™

www.GetMePlanning.com®

Client

Rupert Horrocks

Project

44 Platts Lane, London NW3 7NT

Title

Block Plan

Date: May 2018


Scale: 1:200 @ A3

Drawing No. PL02

Rev:

/

EXISTING PLAN

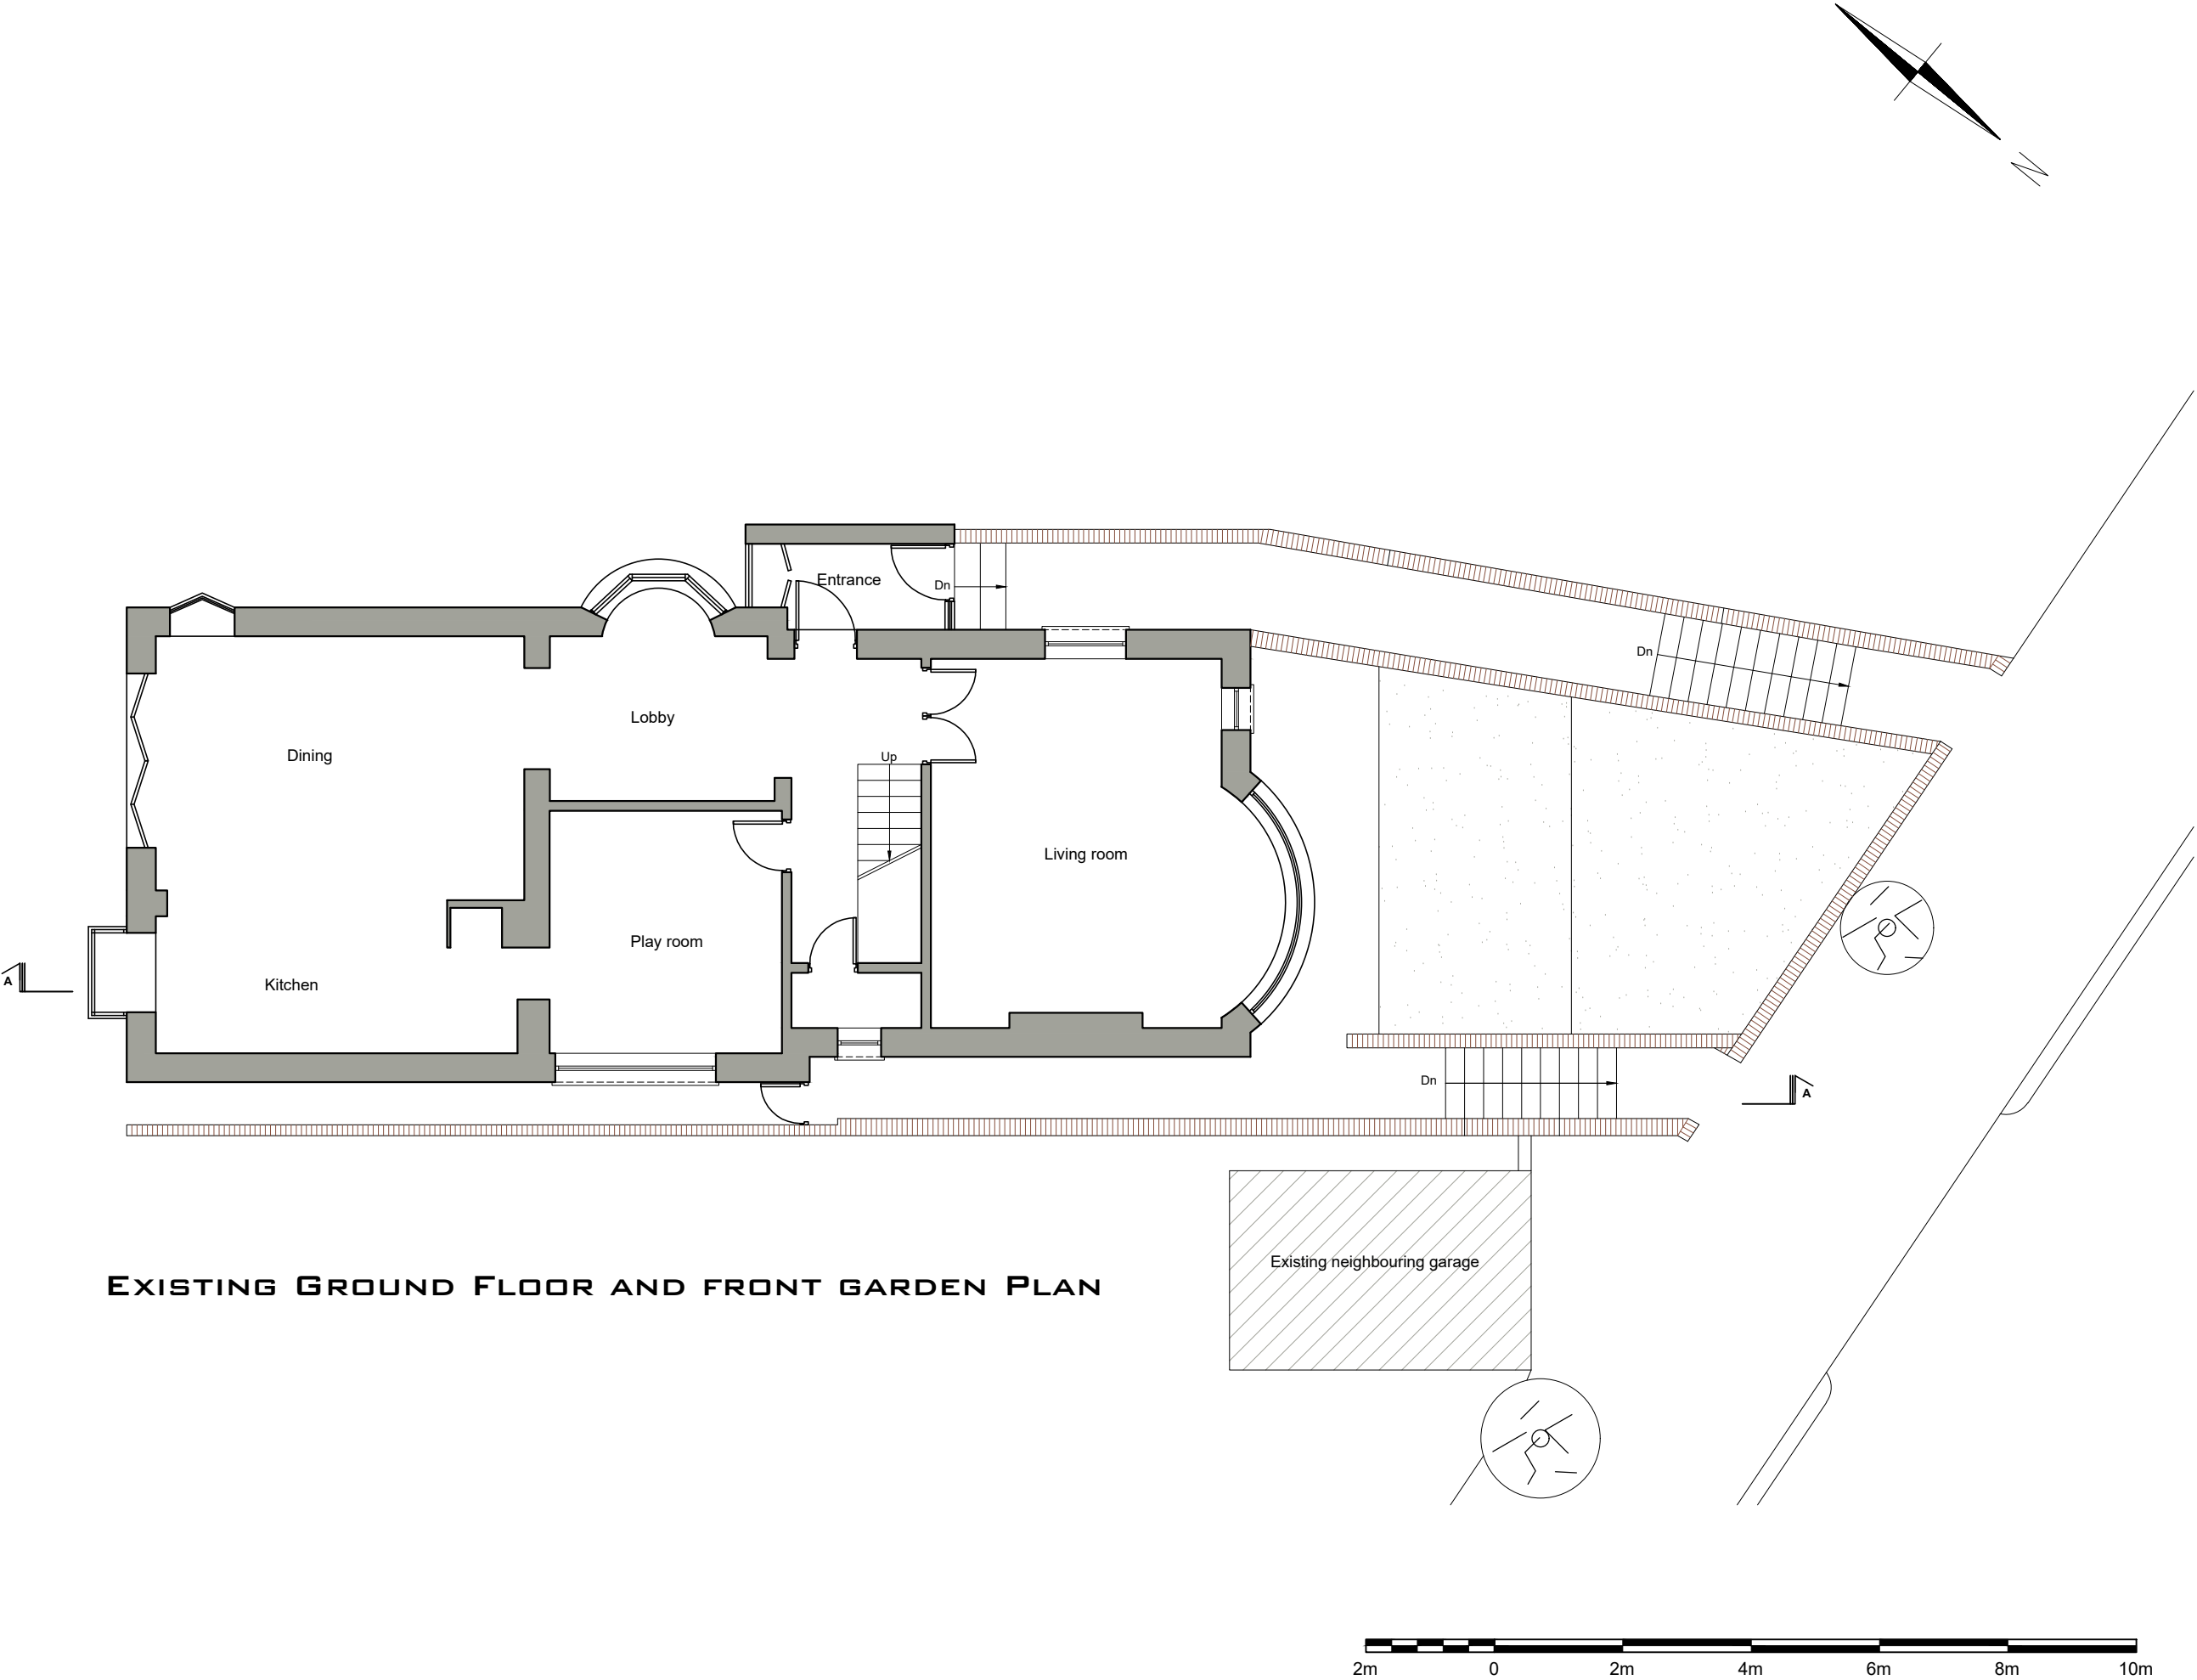

Written dimensions to be taken in preferences to scaled dimensions. The Contractor is responsible for checking all dimensions before work starts.

All work is to be carried out to the requirements, and to the satisfaction of the Local Authority. These drawings are for planning purposes only

Any discrepancies to be brought to the attention of 4D Planning Consultants immediately.

Location Plan

Rev	Date	Description	by	chk



4D PLANNING™

www.GetMePlanning.com®


Client
Rupert Horrocks

Project
44 Platts Lane, London NW3 7NT

Title
Existing Plan

Date: May 2018	Rev:
Scale: 1:50 @ A1, 1:100 @ A3	/
Drawing No. PL03	

PROPOSED PLAN

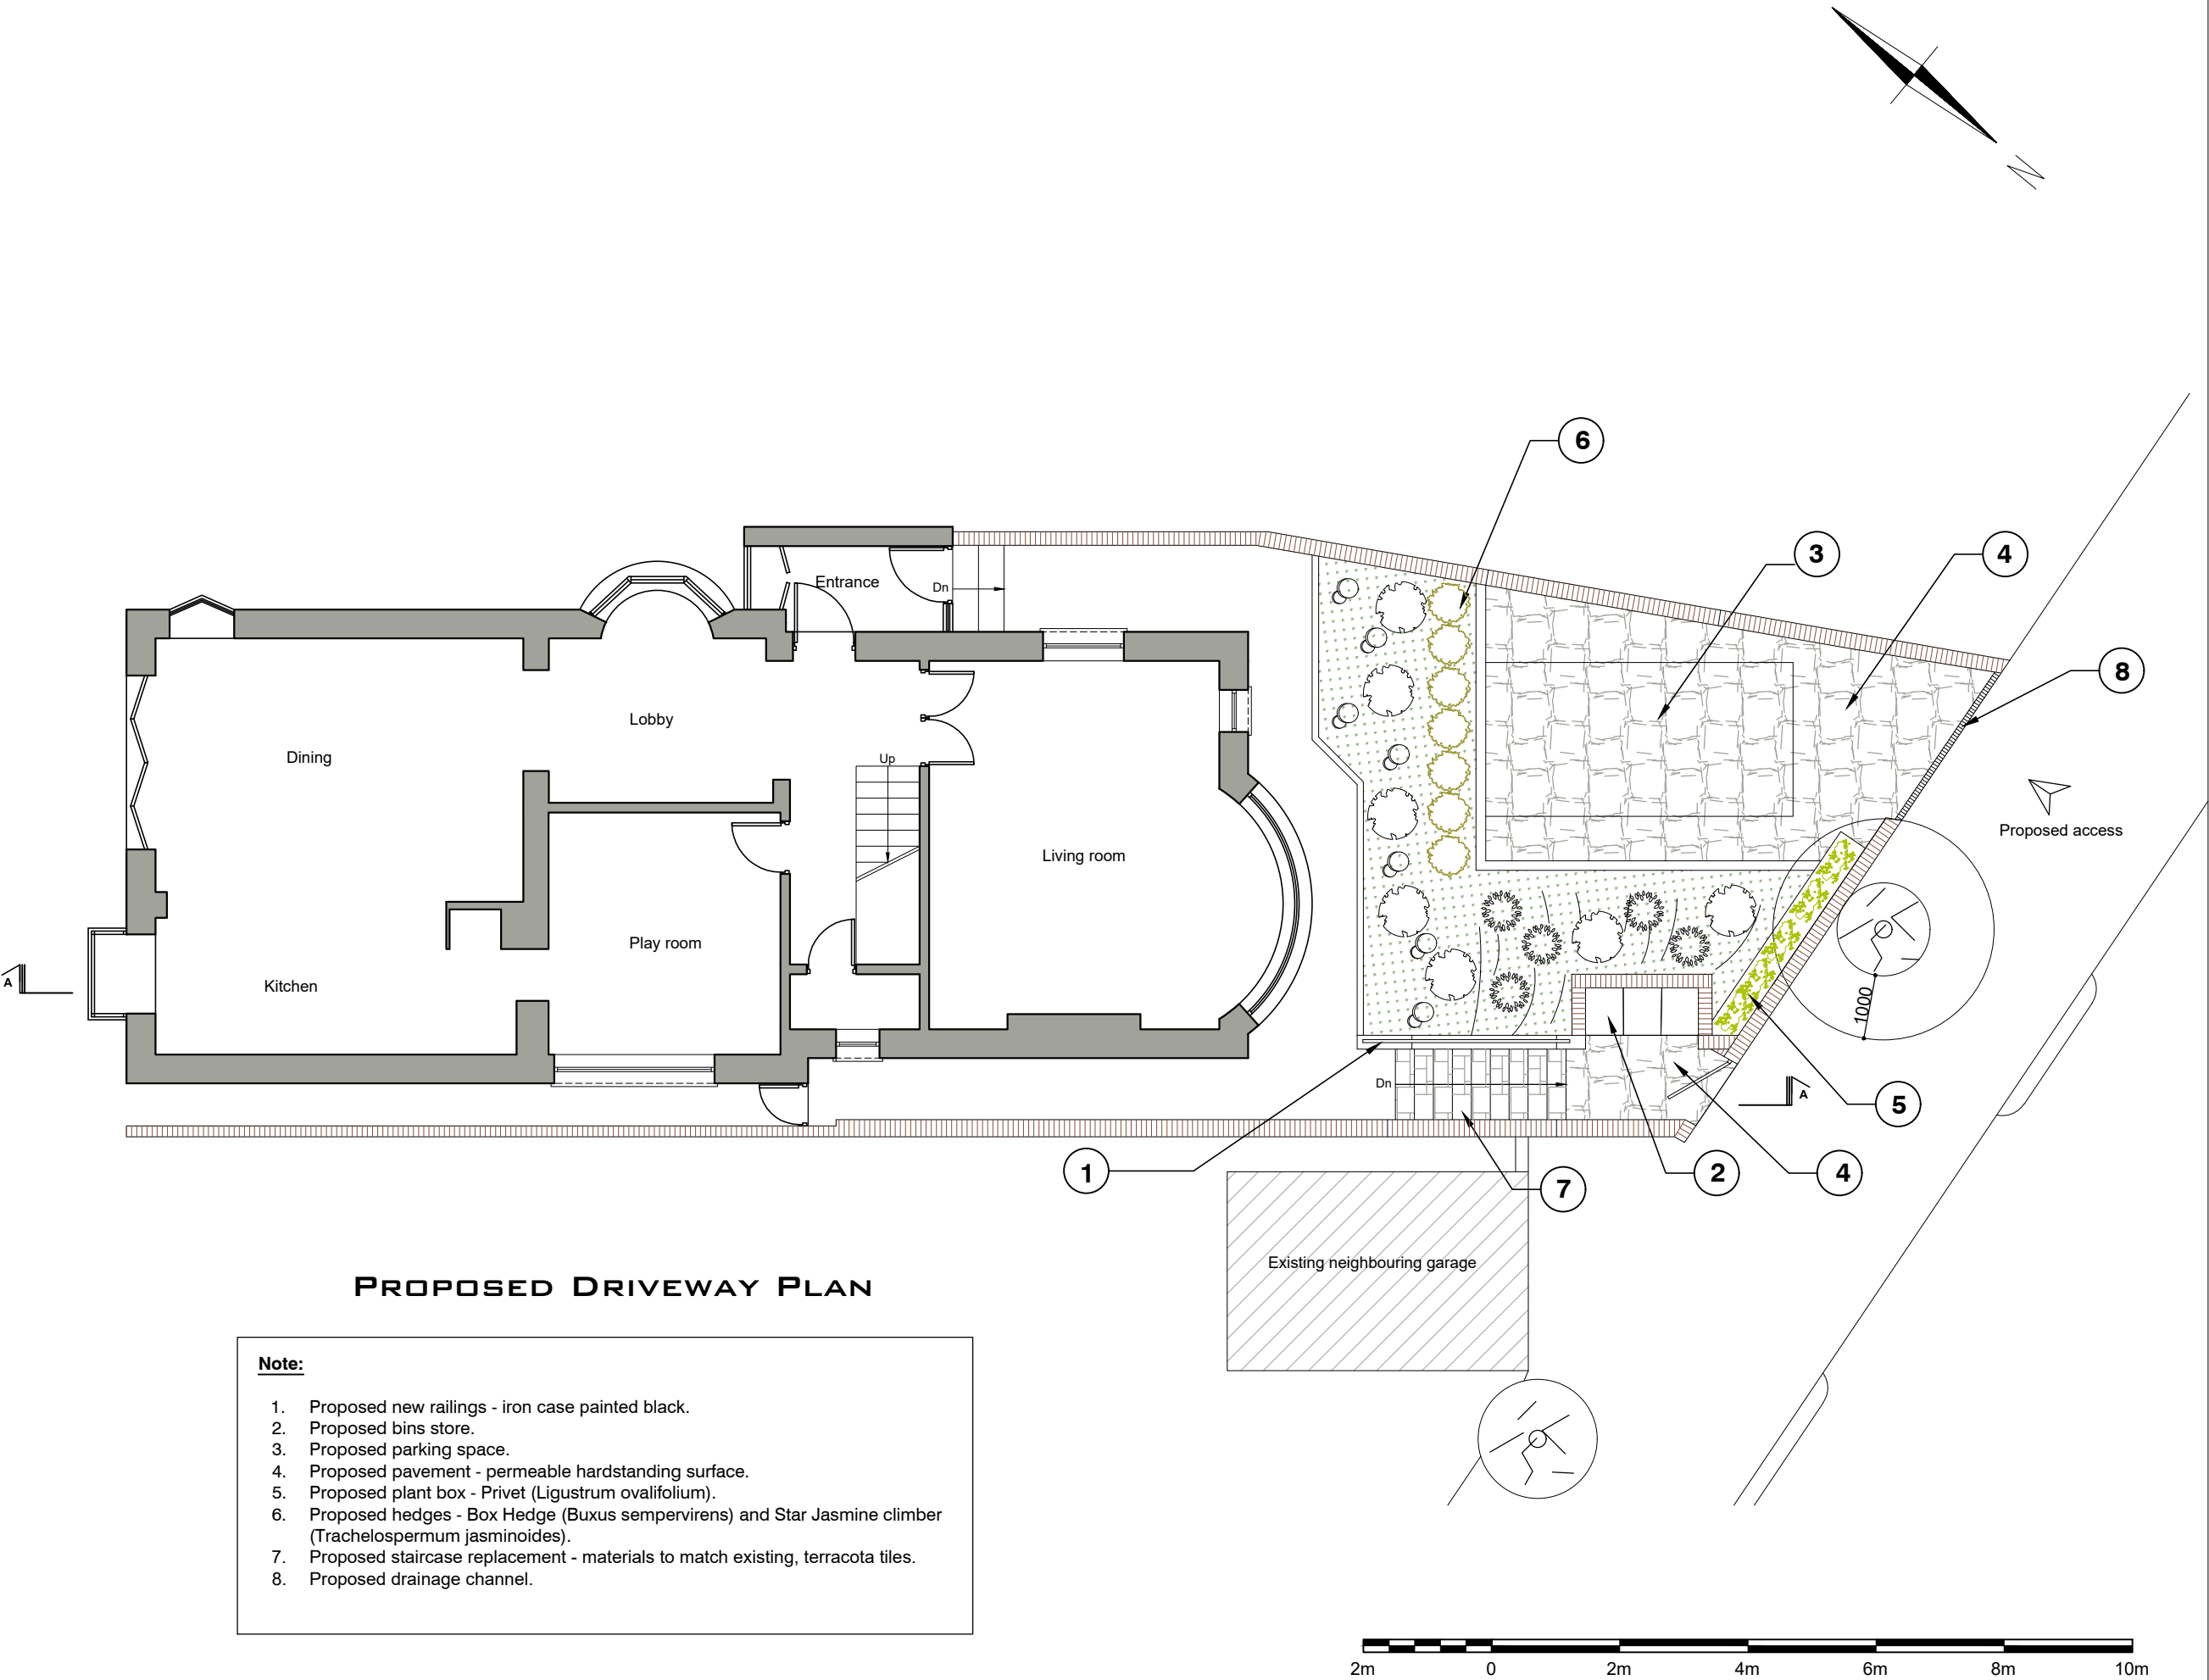

Written dimensions to be taken in preferences to scaled dimensions. The Contractor is responsible for checking all dimensions before work starts.

All work is to be carried out to the requirements, and to the satisfaction of the Local Authority. These drawings are for planning purposes only

Any discrepancies to be brought to the attention of 4D Planning Consultants immediately.


Location Plan

Rev	Date	Description	by	chk

4D PLANNING™
www.GetMePlanning.com®

Client Rupert Horrocks	
Project 44 Platts Lane, London NW3 7NT	
Title Proposed Plan	
Date: May 2018 Scale: 1:50 @ A1, 1:100 @ A3 Drawing No. PL04	Rev: /

PROPOSED PLAN

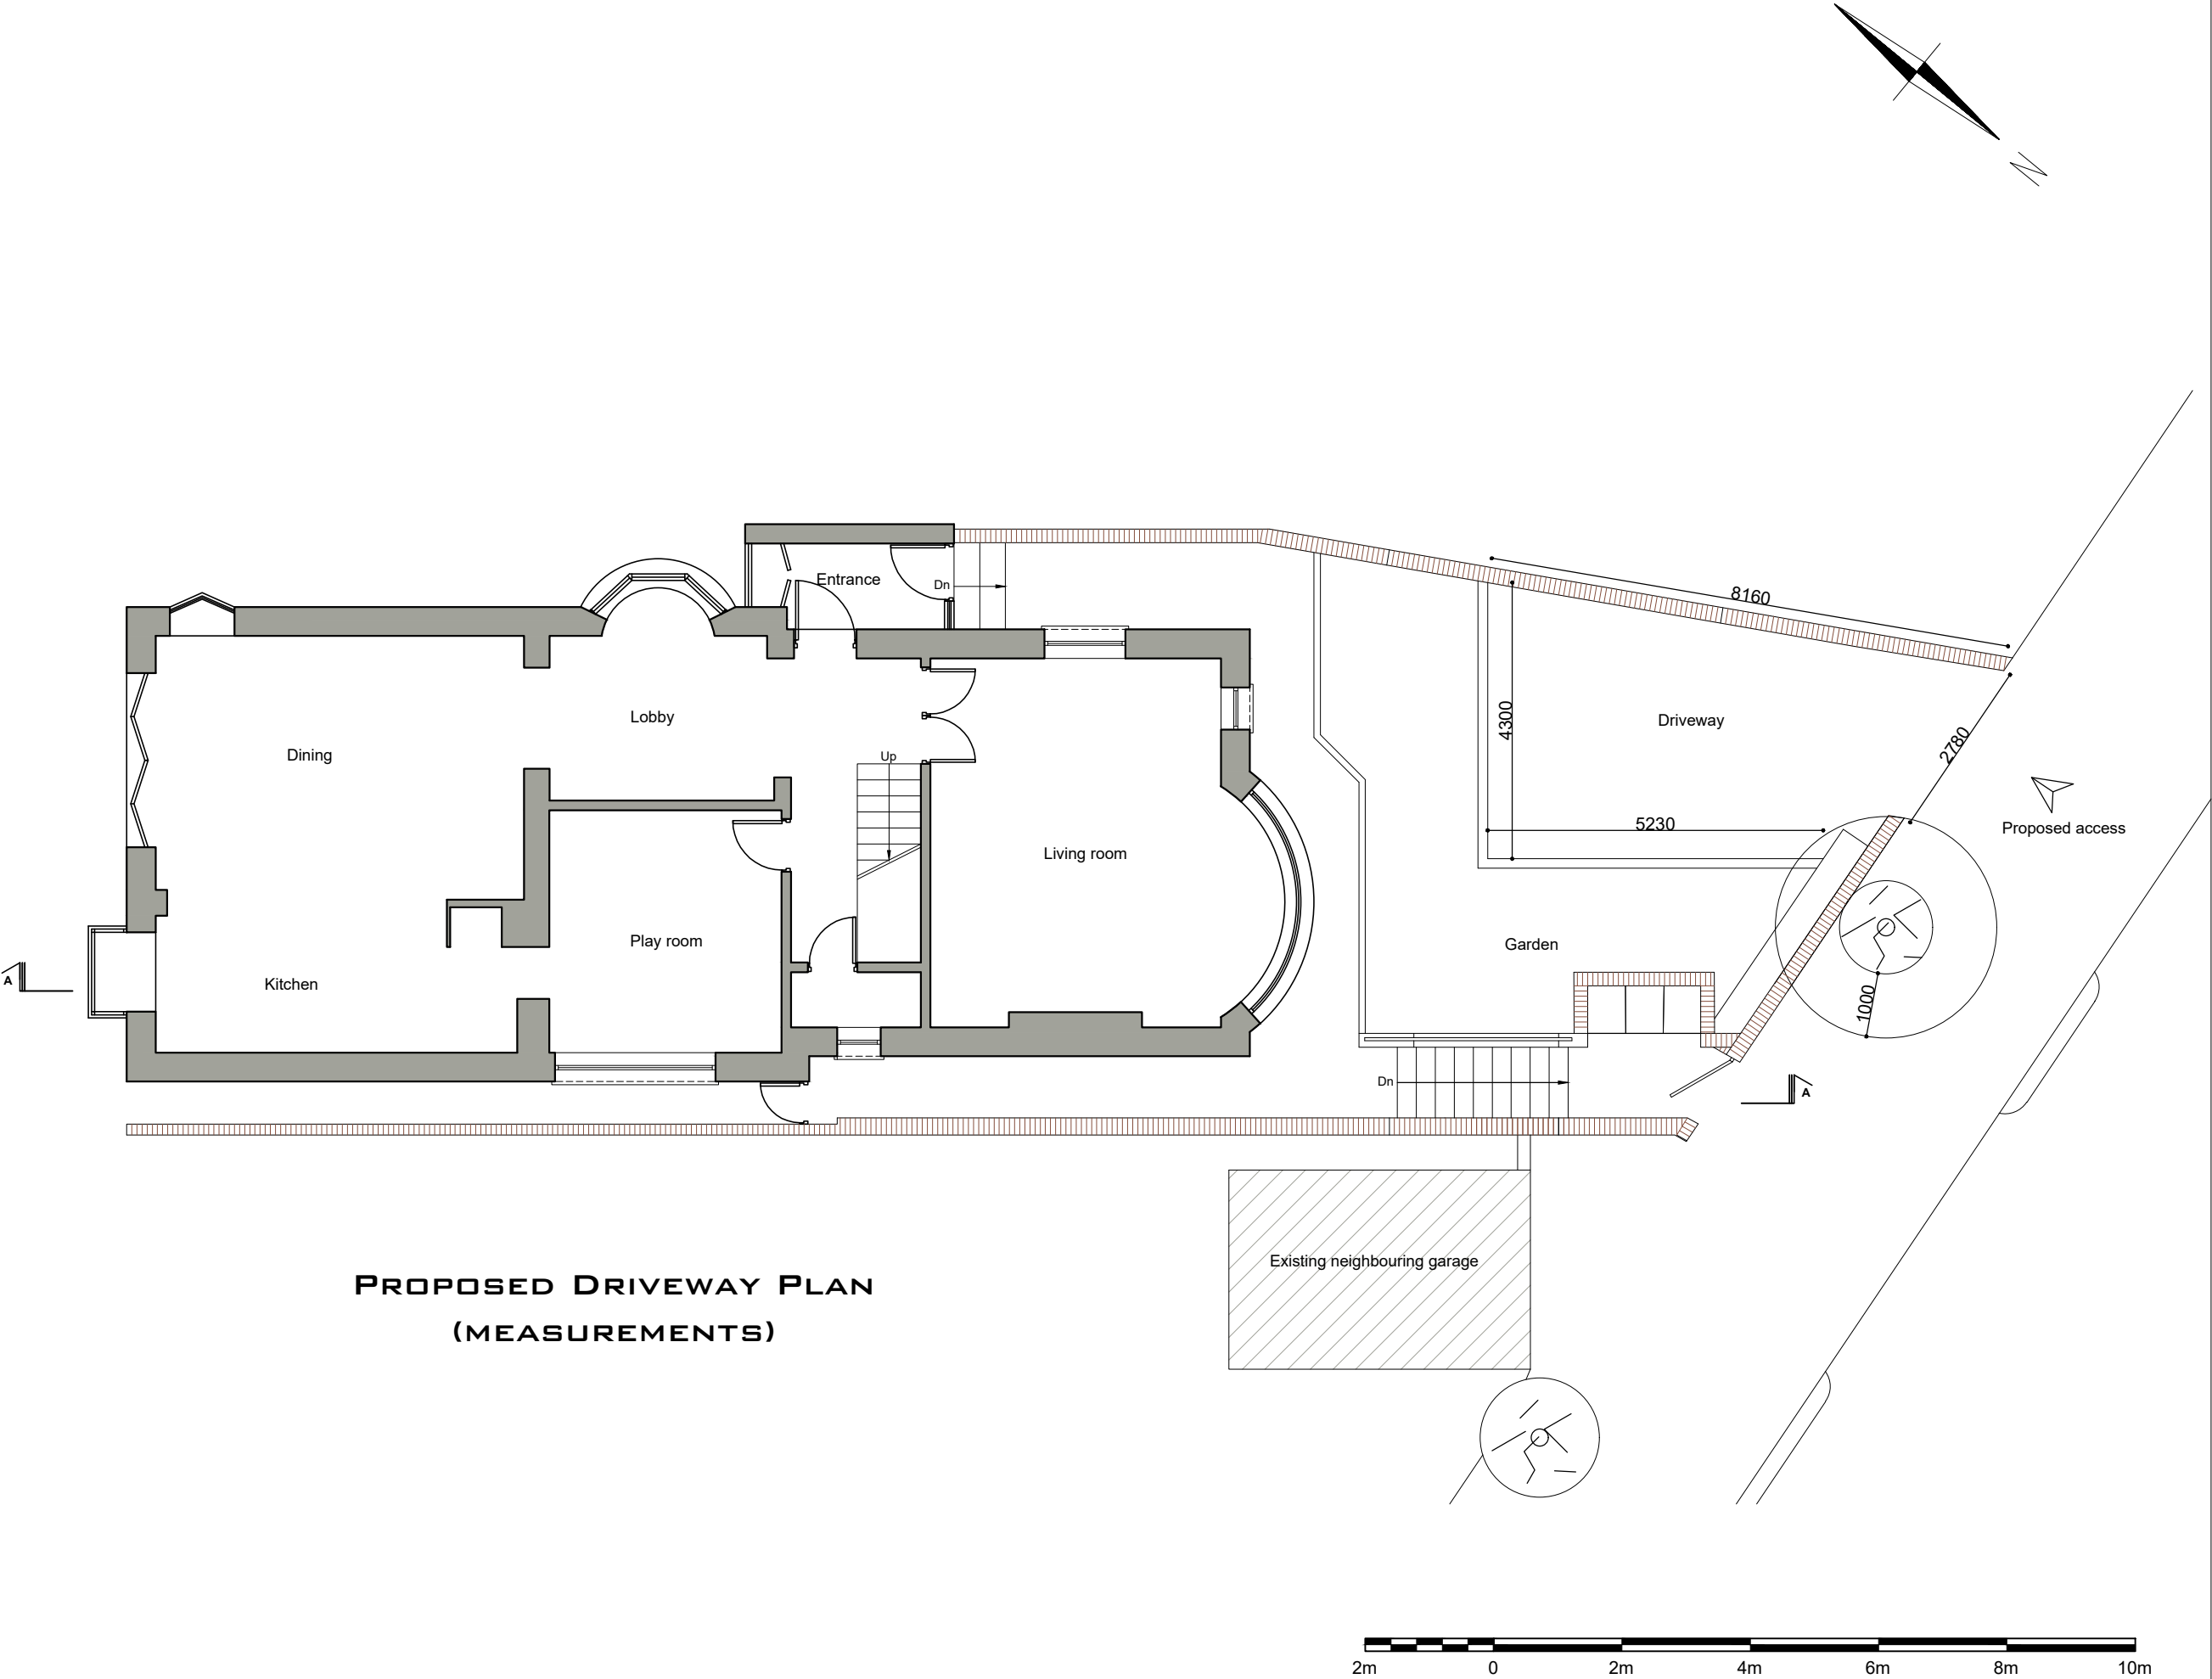

PROPOSED DRIVEWAY PLAN
(MEASUREMENTS)

Written dimensions to be taken in preferences to scaled dimensions. The Contractor is responsible for checking all dimensions before work starts.

All work is to be carried out to the requirements, and to the satisfaction of the Local Authority. These drawings are for planning purposes only

Any discrepancies to be brought to the attention of 4D Planning Consultants immediately.

Location Plan

Rev	Date	Description	by	chk




4D PLANNINGTM


www.GetMePlanning.com[®]

Client	
Rupert Horrocks	
Project	
44 Platts Lane, London NW3 7NT	
Title	
Proposed Plan	
Date: May 2018	Rev:
Scale: 1:50 @ A1, 1:100 @ A3	/
Drawing No. PL05	

EXISTING SECTION A-A

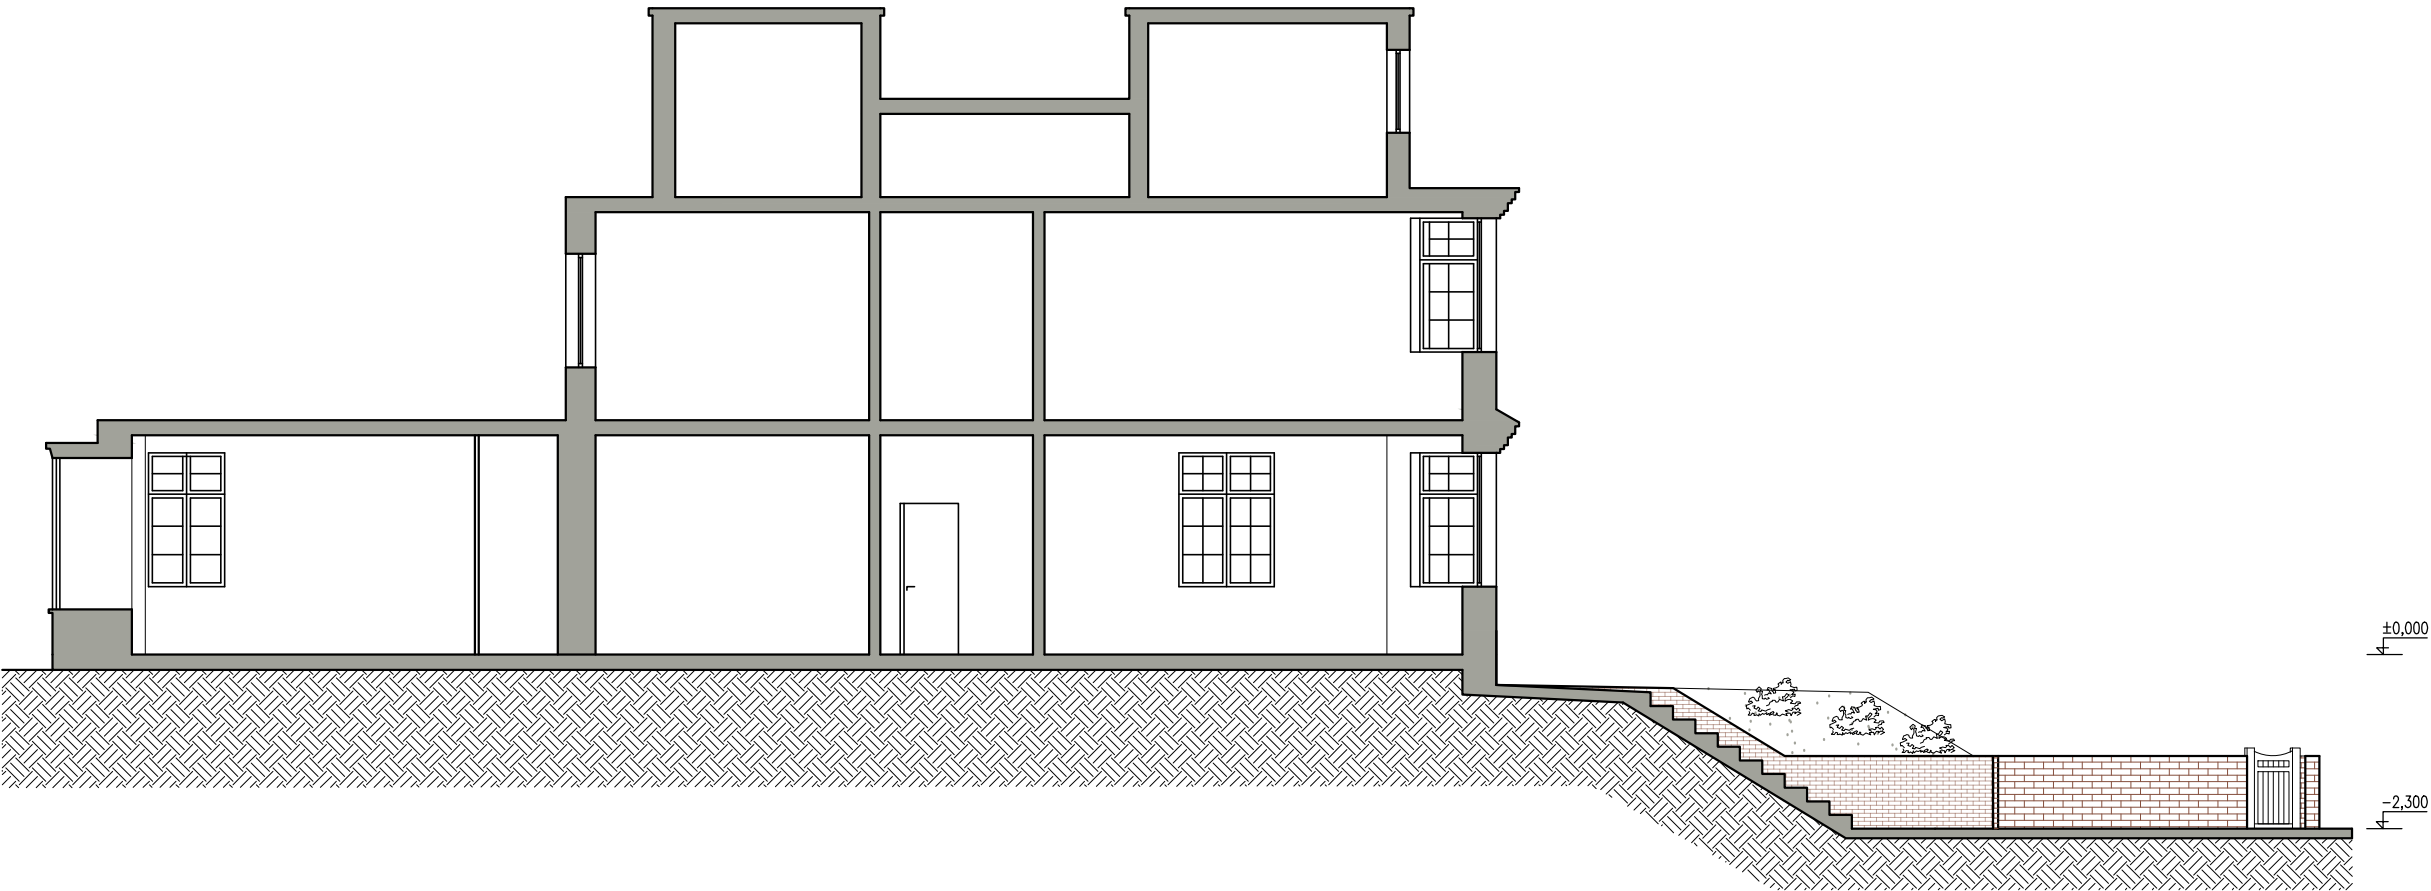

EXISTING SECTION A-A

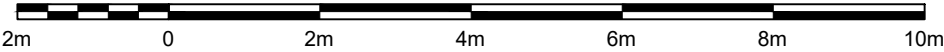

Written dimensions to be taken in preferences to scaled dimensions. The Contractor is responsible for checking all dimensions before work starts.

All work is to be carried out to the requirements, and to the satisfaction of the Local Authority. These drawings are for planning purposes only

Any discrepancies to be brought to the attention of 4D Planning Consultants immediately.

Location Plan

Rev	Date	Description	by	chk



4D PLANNING™


www.GetMePlanning.com®

Client	
Rupert Horrocks	
Project	
44 Platts Lane, London NW3 7NT	
Title	
Existing Section A-A	
Date: May 2018	Rev:
Scale: 1:50 @ A1, 1:100 @ A3	/
Drawing No. PL06	

PROPOSED SECTION A-A



PROPOSED SECTION A-A

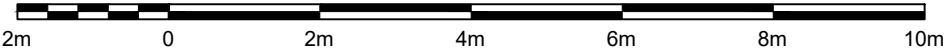

Written dimensions to be taken in preferences to scaled dimensions. The Contractor is responsible for checking all dimensions before work starts.

All work is to be carried out to the requirements, and to the satisfaction of the Local Authority. These drawings are for planning purposes only

Any discrepancies to be brought to the attention of 4D Planning Consultants immediately.

Location Plan

Rev	Date	Description	by	chk



4D PLANNING™

www.GetMePlanning.com®

Client
Rupert Horrocks

Project
44 Platts Lane, London NW3 7NT


Title
Proposed Section A-A

Date: May 2018	Rev:
Scale: 1:50 @ A1, 1:100 @ A3	/
Drawing No. PL07	

EXISTING ELEVATIONS



EXISTING FRONT ELEVATION

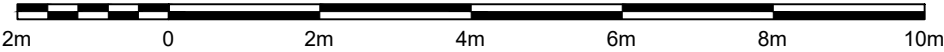

Written dimensions to be taken in preferences to scaled dimensions. The Contractor is responsible for checking all dimensions before work starts.

All work is to be carried out to the requirements, and to the satisfaction of the Local Authority.
These drawings are for planning purposes only

Any discrepancies to be brought to the attention of 4D Planning Consultants immediately.

Location Plan

Rev	Date	Description	by	chk




4D PLANNINGTM


www.GetMePlanning.com[®]

Client	
Rupert Horrocks	
Project	
44 Platts Lane, London NW3 7NT	
Title	
Existing Elevations	
Date: May 2018	Rev:
Scale: 1:50 @ A1, 1:100 @ A3	/
Drawing No. PL08	

PROPOSED ELEVATIONS

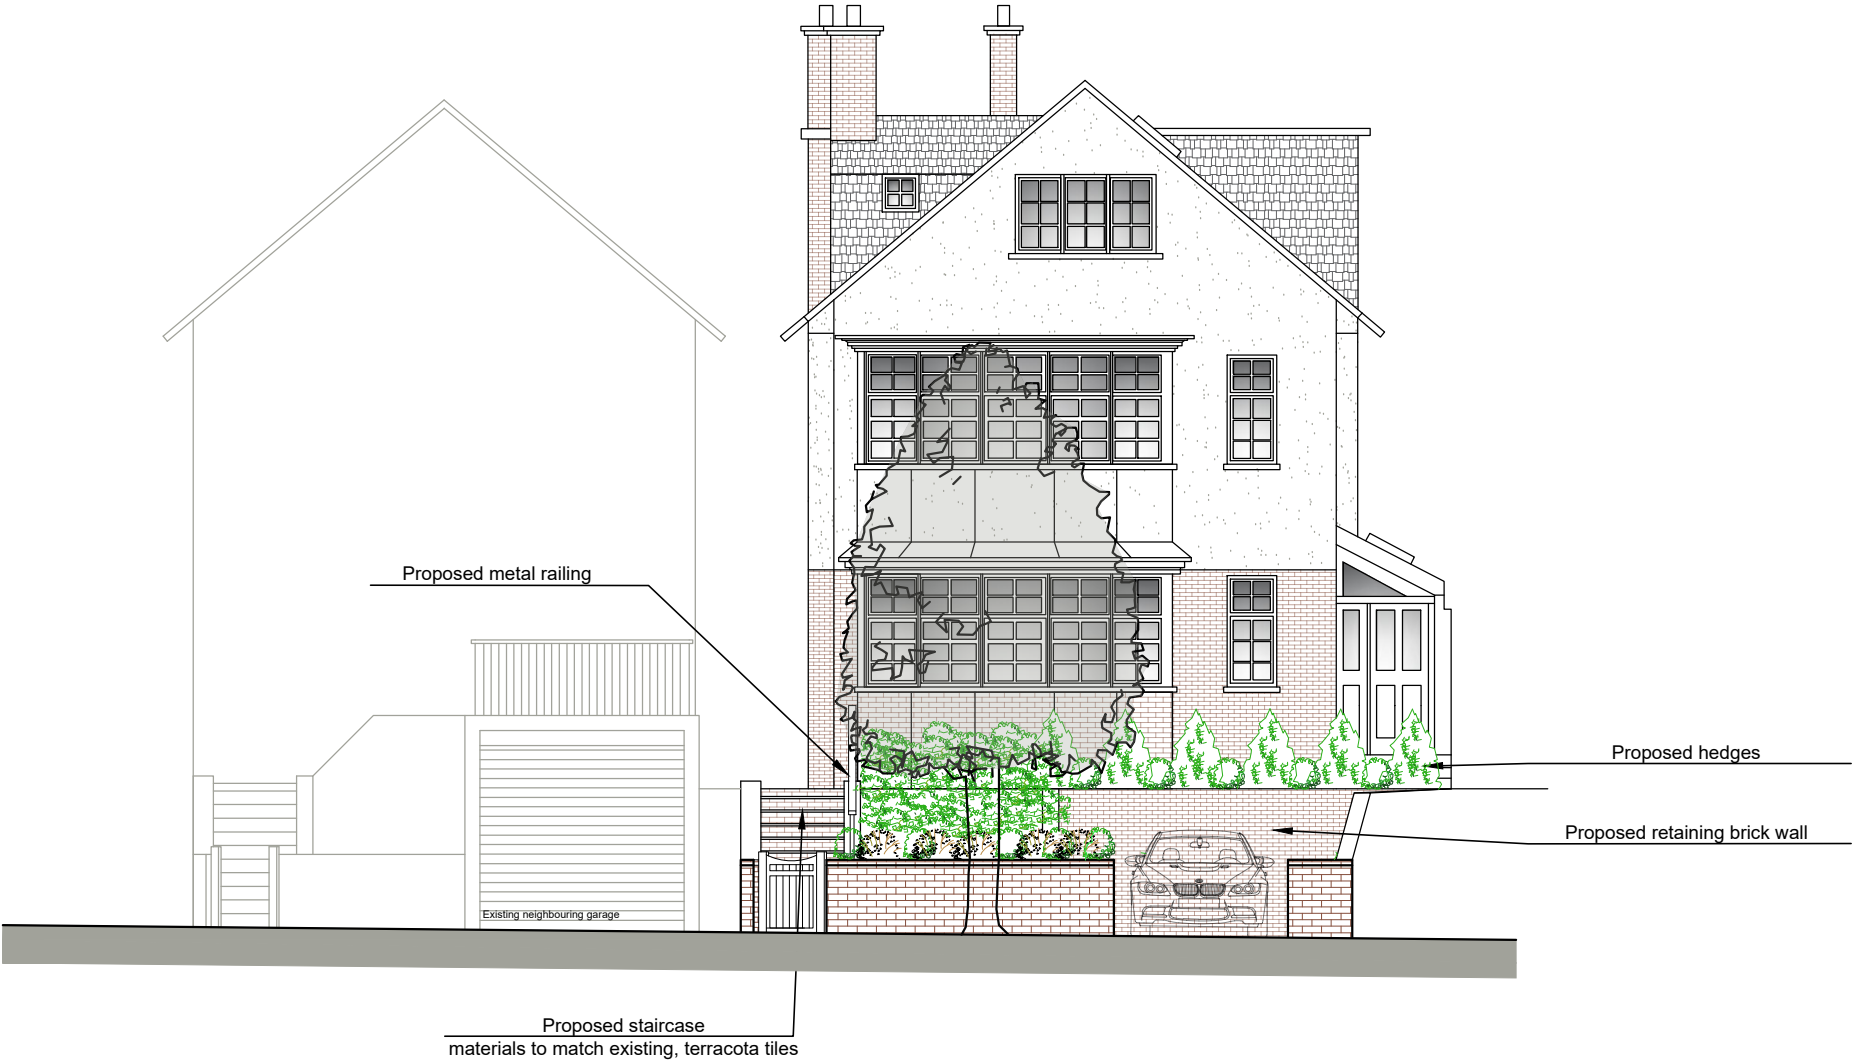

PROPOSED FRONT ELEVATION

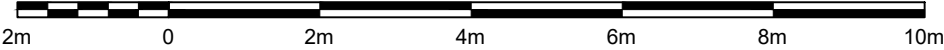

Written dimensions to be taken in preferences to scaled dimensions. The Contractor is responsible for checking all dimensions before work starts.

All work is to be carried out to the requirements, and to the satisfaction of the Local Authority. These drawings are for planning purposes only

Any discrepancies to be brought to the attention of 4D Planning Consultants immediately.

Location Plan

Rev	Date	Description	by	chk



4D PLANNING™

www.GetMePlanning.com®

Client
Rupert Horrocks

Project
44 Platts Lane, London NW3 7NT

Title
Proposed Elevations

Date: May 2018	Rev:
Scale: 1:50 @ A1, 1:100 @ A3	/
Drawing No. PL09	