

1 Roof Plan - East Building  
1 : 250

NOTES

- Do not scale from this drawing, except for planning purposes.
- Check all dimensions on site.
- Subject to survey.
- Subject to site inspection.
- Site boundary lines are indicative only.

Rev	13/11/15	AB	Planning Issue
	Date	By	Description


Revision Schedule

key plan

project  
156 WEST END LANE  
WEST HAMPTON

title  
ROOF PLAN - EAST BUILDING

drawing status PLANNING		
contract no.	scale 1 : 250 @ A3	
client ref A2 DOMINION	date 11/05/15	
drawn by Author	checked by Checker	
project no. 13119	drawing number PL(06)P016	revision P-

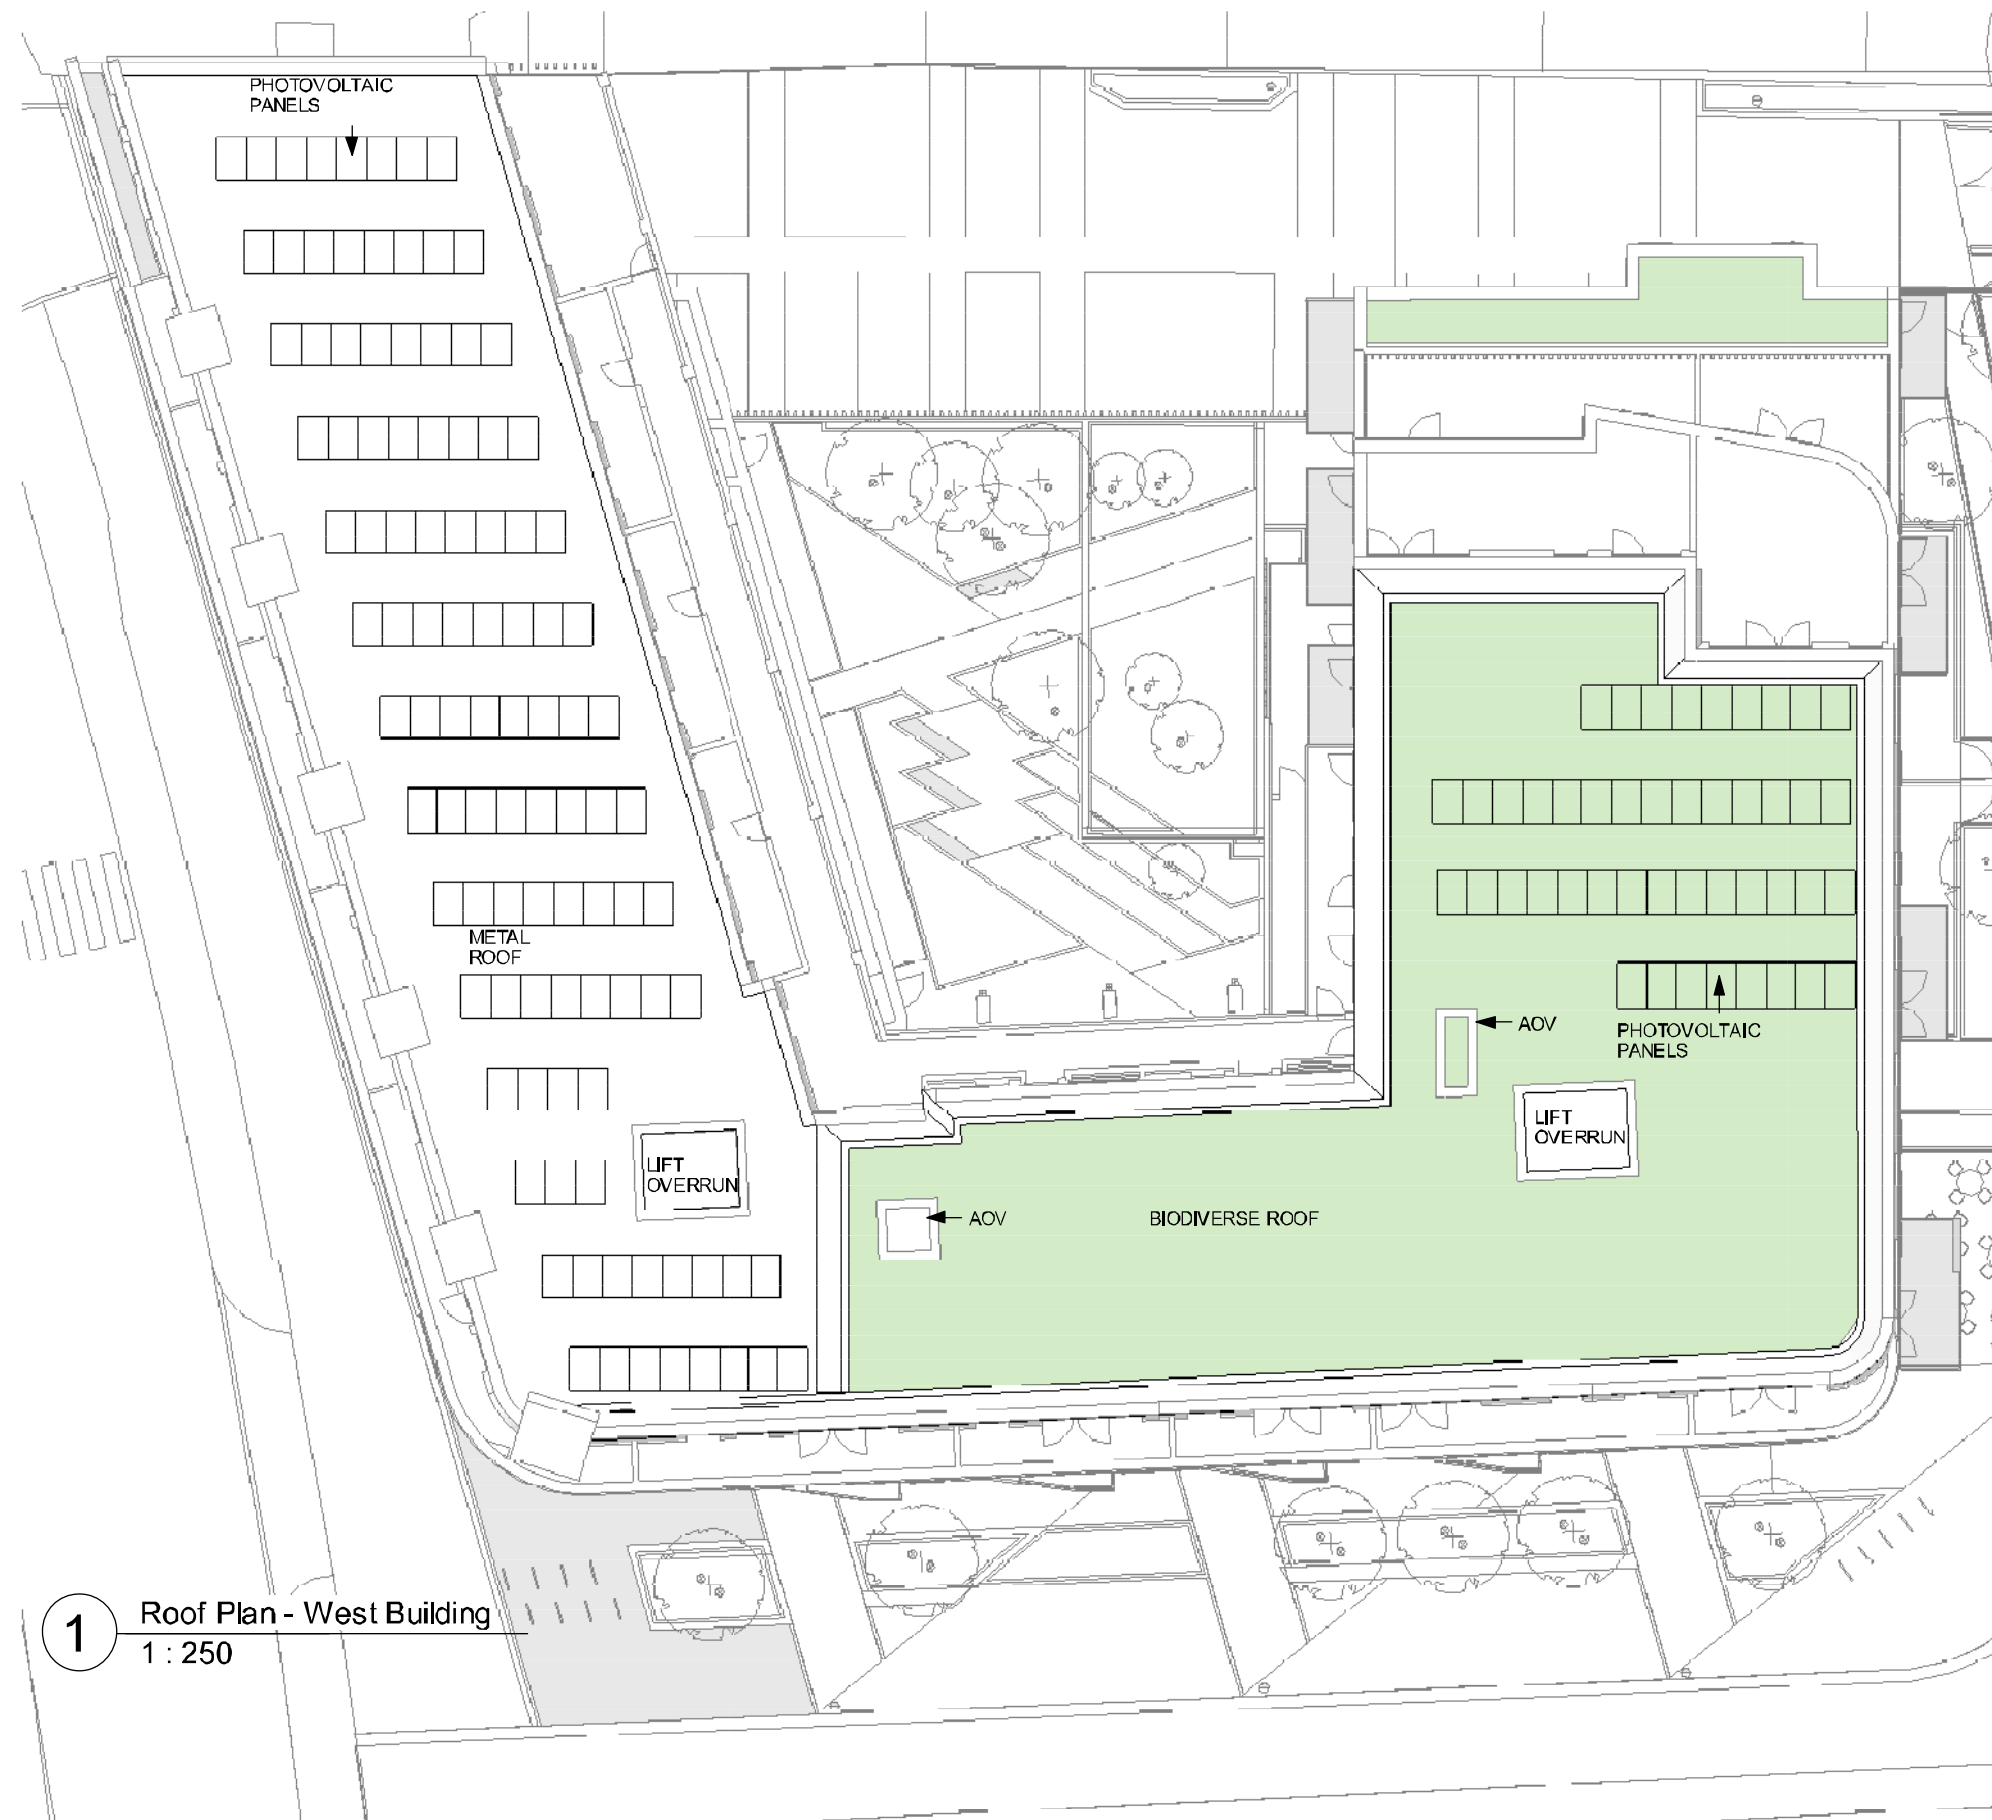

**1** Roof Plan - West Building  
1 : 250


# NOTES

- Do not scale from this drawing, except for planning purposes.
- Check all dimensions on site.
- Subject to survey.
- Subject to site inspection.
- Site boundary lines are indicative only.

Rev	Date	By	Description
1	13/11/15	AB	Planning Issue

## Revision Schedule

key plan

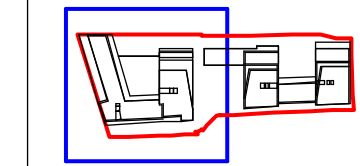

project  
156 WEST END LANE  
WEST HAMSTEAD

title  
ROOF PLAN - WEST BUILDING

drawing status  
PLANNING

contract no.	scale 1 : 250 @ A3
client ref A2 DOMINION	date 11/05/15
drawn by Author	checked by Checker

project no. 13119	drawing number PL(06)P026	revision P-
----------------------	------------------------------	----------------

**Child Gradon Lewis**  
architects & designers


Studio 1  
155 Commercial Street  
Spitalfields  
London E1 6BJ

T: +44 (0) 20 7539 1200  
F: +44 (0) 20 7539 1201  
E: [hg@cgluk.com](mailto:hg@cgluk.com)  
[www.cgluk.com](http://www.cgluk.com)


**cgl**




1 West Elevation - Existing  
1 : 500

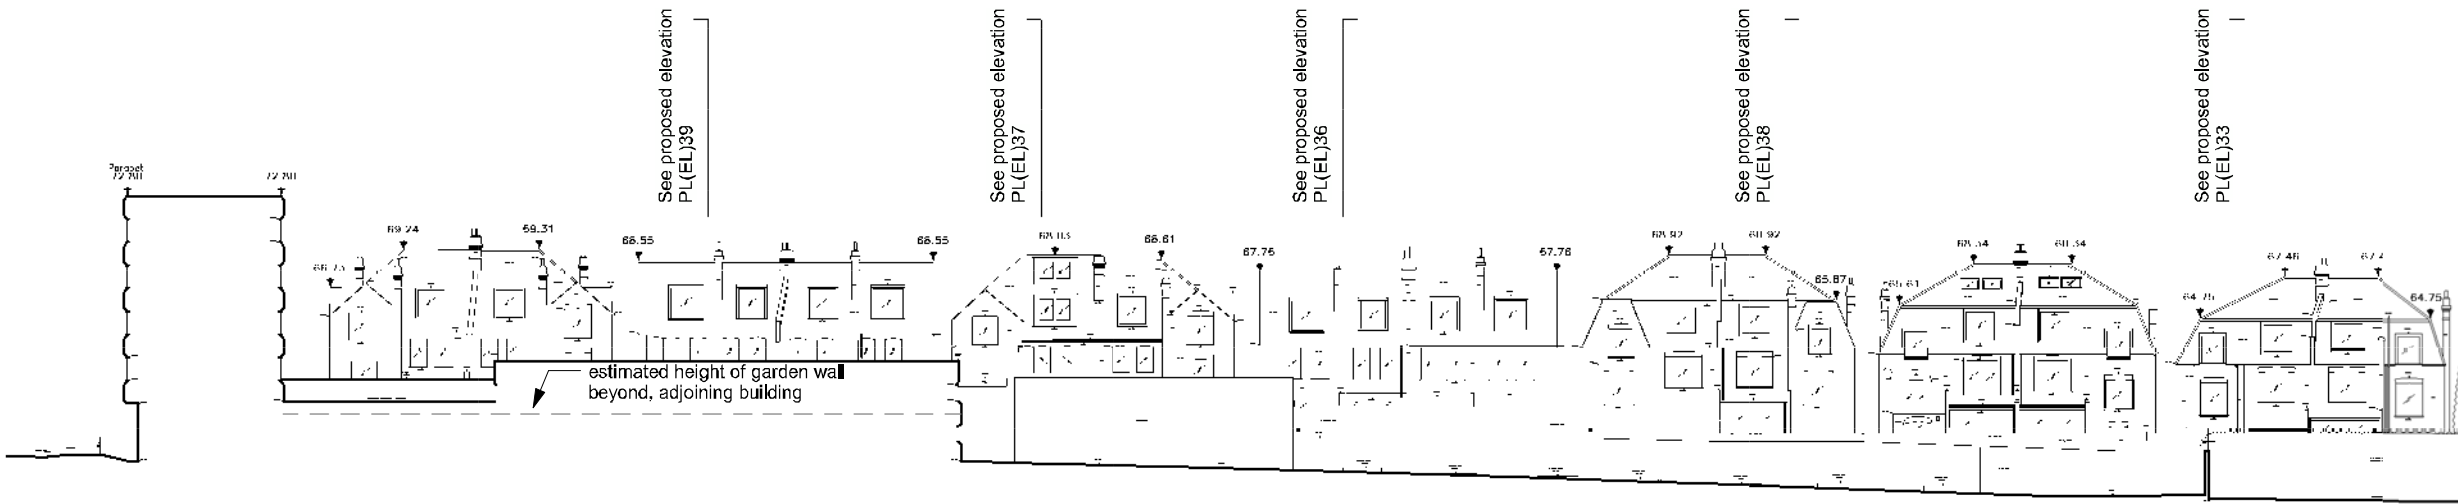

2 Survey Section AA  
1 : 500

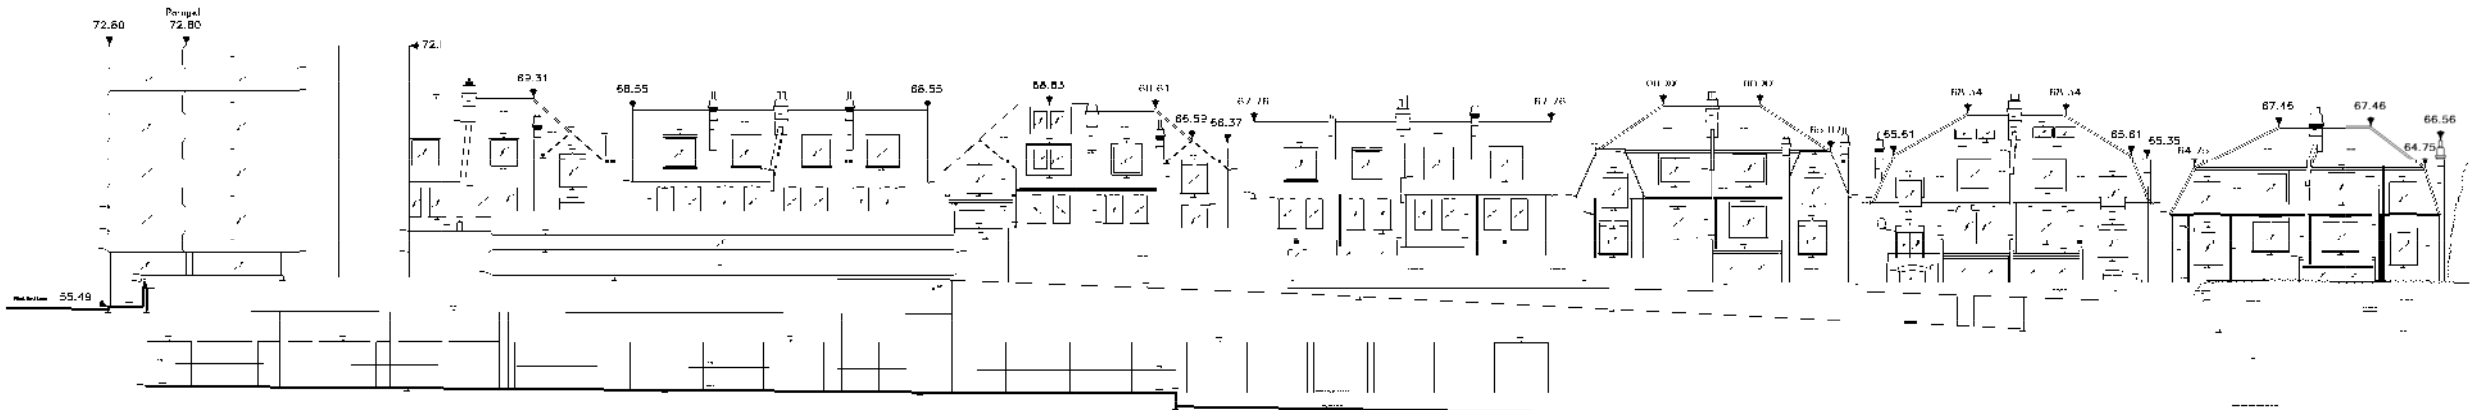

3 Survey Section BB  
1 : 500

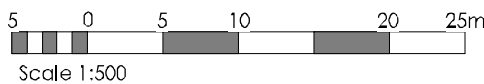


NOTES

- Do not scale from this drawing, except for planning purposes.
- Check all dimensions on site.
- Subject to survey.
- Subject to site inspection.
- Site boundary lines are indicative only.

Rev	Date	By	Description
B	13.01.16	AB	Boundary wall note added
A	10/12/15	AB	Notes and references added
-	13/11/15	AB	Planning issue

Revision Schedule

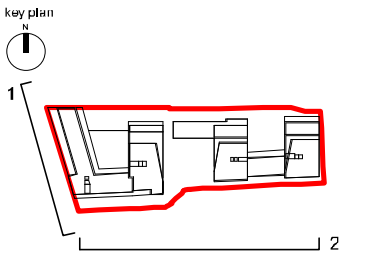


PROJECT  
156 WEST END LANE  
WEST HAMPSHIRE


FILE  
EXISTING ELEVATIONS

drawing status PLANNING		
client ref. A2 DOMINION	scale 1 : 500 @ A3	date 11/15/15
drawn by Author	checked by Checker	revision PB




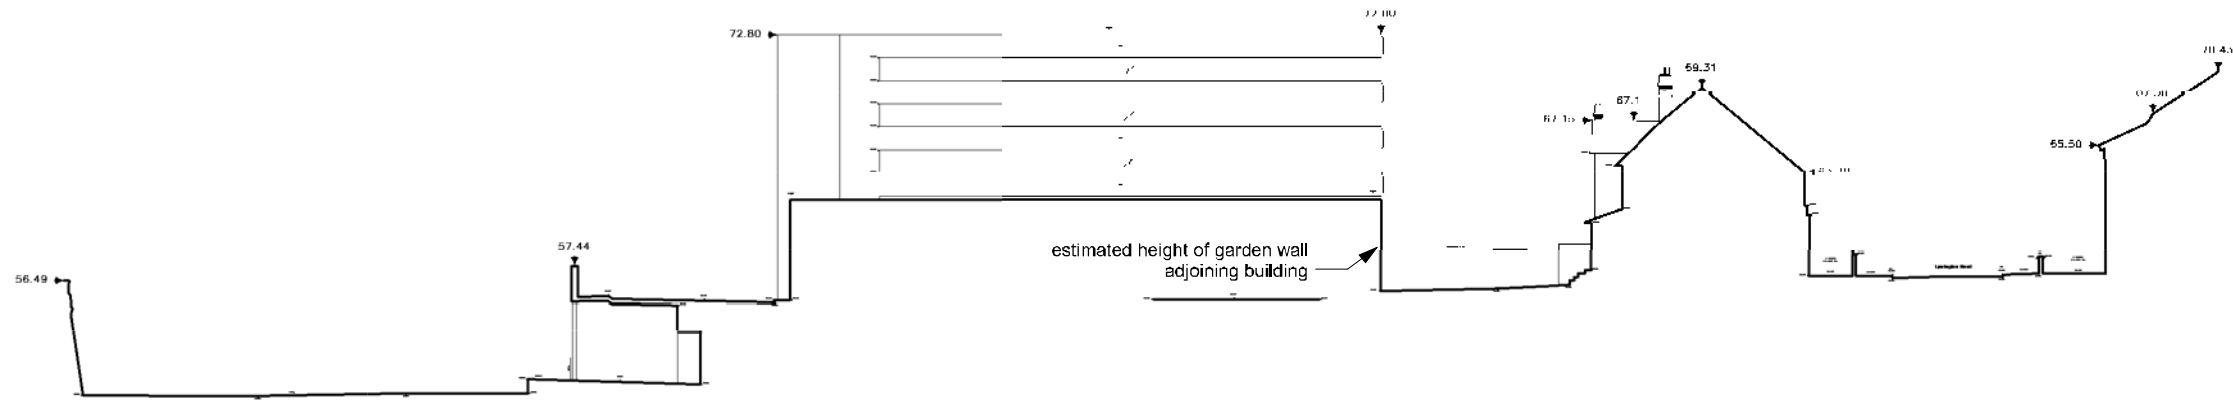

1 Survey section CC  
1 : 500

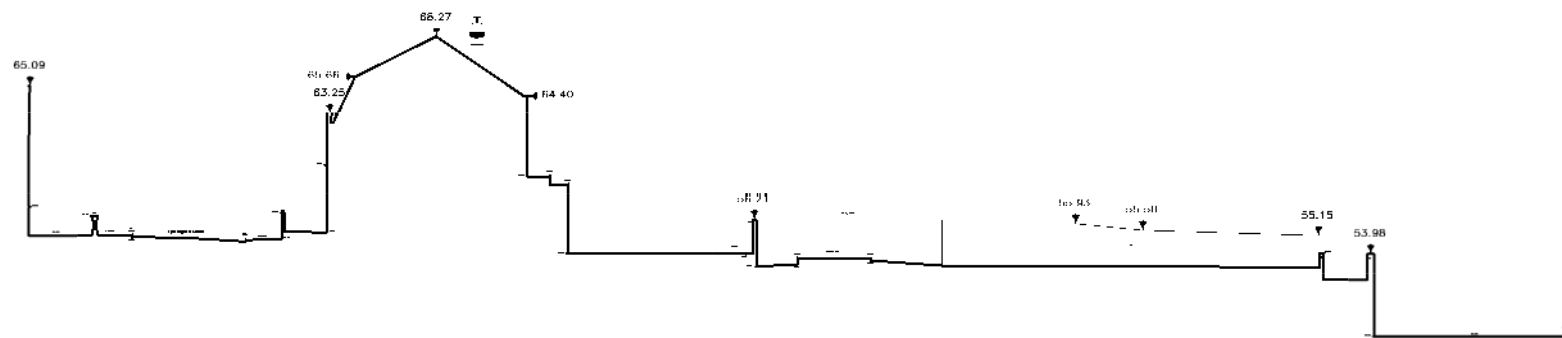

2 Survey section DD  
1 : 500

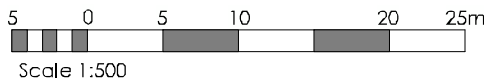


NOTES

- Do not scale from this drawing, except for planning purposes.
- Check all dimensions on site.
- Subject to survey.
- Subject to site inspection.
- Site boundary lines are indicative only.

Rev	Date	By	Description
A	13.01.16	AB	Boundary wall note added
B	10/12/15	AB	First Issue

Revision Schedule

key plan

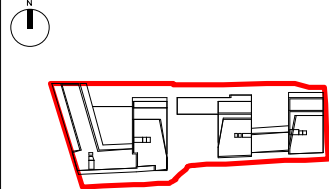

project  
156 WEST END LANE  
WEST HAMPSTEAD

file  
EXISTING SECTIONS

drawing status PLANNING		
client ref. A2 DOMINION	scale 1 : 500 @ A3	
drawn by Author	date 11/17/15	
checked by Checker		
project no 13119	drawing number PL(EL)P004	revision PA



Child Graddon Lewis  
architects & designers

Studio1  
155 Commercial Street  
Spitalfields  
London E1 6BJ

T: +44 (0) 20 7539 1200  
F: +44 (0) 20 7539 1201  
E: [hq@cgluk.com](mailto:hq@cgluk.com)  
[www.cgluk.com](http://www.cgluk.com)





1 West Elevation - West End Lane 1.500  
1 : 500



WEST END LANE

3 West Elevation - West End Lane 1.250 - Colour  
1 : 250

NOTES

- Do not scale from this drawing, except for planning purposes.
- Check all dimensions on site.
- Subject to survey.
- Subject to site inspection.
- Site boundary lines are indicative only.


MATERIALS KEY

- B1 Brick type 1 - Light red facing brick
- B1T Brick type 1T - Light red facing brick in dog tooth bond or similar
- B2 Brick type 2 - Medium red facing brick
- B2T Brick type 2T - Medium red facing brick in dog tooth bond or similar
- B3 Brick type 3 - Darker red facing brick
- G Composite glazing with ppc aluminium facing
- GB Glass balcony balustrade
- GBB Blue glazed brick
- R Grey metal standing seam roof

B	09.05.16	JV	Minor amendments to window locations
A	10/12/15	AB	Minor amendments
-	13/11/15	AB	Planning Issue
Rev	Date	By	Description

Revision Schedule

key plan

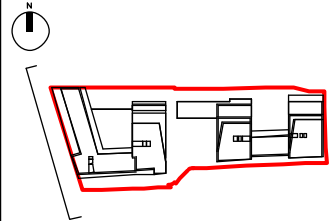

azdominion

project  
156 WEST END LANE  
WEST HAMPTON

title  
ELEVATION - WEST END LANE  
ELEVATION

drawing status  
PLANNING

contract no.		scale As indicated @ A3	
client ref A2 DOMINION		date 10/21/15	
drawn by ACR		checked by Checker	
project no. 13119	drawing number PL(EL)P030		revision PB

cgl

Child Gradson Lewis  
architects & designers

Studio 1  
155 Commercial Street  
Spitalfields  
London E1 6BJ

T: +44 (0) 20 7539 1200  
F: +44 (0) 20 7539 1201  
E: hg@cgluk.com  
www.cgluk.com





#### NOTES

- Do not scale from this drawing, except for planning purposes.
- Check all dimensions on site.
- Subject to survey.
- Subject to site inspection.
- Site boundary lines are indicative only.


#### MATERIALS KEY

- B1 Brick type 1 - Light red facing brick
- B1T Brick type 1T - Light red facing brick in dog tooth bond or similar
- B2 Brick type 2 - Medium red facing brick
- B2T Brick type 2T - Medium red facing brick in dog tooth bond or similar
- B3 Brick type 3 - Darker red facing brick
- G Composite glazing with ppc aluminium facing
- GB Glass balcony balustrade
- GBB Blue glazed brick
- R Grey metal standing seam roof

C	02.08.16	AB	Revisions following planners comments.
B	09.05.16	JV	Day design revised following planners comments
A	10/12/15	AB	Minor amendments
-	13/11/15	AB	Planning Issue
Rev	Date	By	Description

#### Revision Schedule

key plan

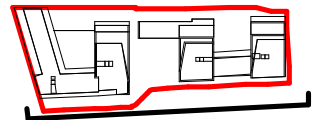

project  
156 WEST END LANE  
WEST HAMPSTEAD

title  
ELEVATION - SOUTH ELEVATION  
(WEST BUILDING)

drawing status

PLANNING

contract no.

scale  
As indicated @ A3

drawn by  
A2 DOMINION

date  
11/04/15

drawn by  
ACR

checked by  
Checker

project no.

13119

drawing number


PL(EL)P031

revision

PC

2 South Elevation (West) - Colour  
1 : 250

← FLEXIBLE NON RESIDENTIAL SPACE → CORE 1 ENTRANCE ← START-UP BUSINESS UNITS → ← COMMUNITY ROOM →

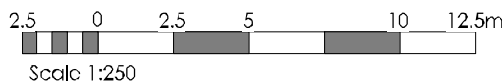





1 South Elevation - unobstructed 1.500 -  
1 : 500



2 South Elevation (East) 1.250 Colour  
1 : 250

#### NOTES

- Do not scale from this drawing, except for planning purposes.
- Check all dimensions on site.
- Subject to survey.
- Subject to site inspection.
- Site boundary lines are indicative only.


#### MATERIALS KEY

- B1 Brick type 1 - Light red facing brick  
B1T Brick type 1T - Light red facing brick in dog tooth bond or similar  
B2 Brick type 2 - Medium red facing brick  
B2T Brick type 2T - Medium red facing brick in dog tooth bond or similar  
B3 Brick type 3 - Darker red facing brick  
G Composite glazing with ppc aluminium facing  
GB Glass balcony balustrade  
GBB Blue glazed brick  
R Grey metal standing seam roof

B	09/05/16	JV	Buy designs revised following planners comments
A	10/12/15	AB	Minor amendments
•	13/11/15	AB	Planning issue
Rev	Date	By	Description

#### Revision Schedule

key plan

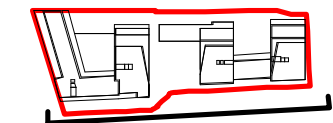


**azdominion**

project  
156 WEST END LANE  
WEST HAMPSTEAD

file  
ELEVATION - SOUTH ELEVATION  
(EAST BUILDING)

drawing status <b>PLANNING</b>		
contract no.		scale <b>As indicated @ A3</b>
client ref. <b>A2 DOMINION</b>		date <b>11/04/15</b>
drawn by <b>ACR</b>		checked by <b>Checker</b>
project no <b>13119</b>	drawing number <b>PL(EL)P032</b>	revision <b>PB</b>

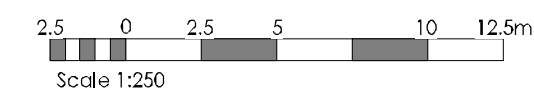

**cgl**  
Child Graddon Lewis  
architects & designers  
Studio1  
155 Commercial Street  
Spitalfields  
London E1 6BJ  
T: +44 (0) 20 7539 1200  
F: +44 (0) 20 7539 1201  
E: hg@cgluk.com  
www.cgluk.com



NOTES

- Do not scale from this drawing, except for planning purposes.
- Check all dimensions on site.
- Subject to survey.
- Subject to site inspection.
- Site boundary lines are indicative only.


MATERIALS KEY

- B1 Brick type 1 - Light red facing brick
- B1T Brick type 1T - Light red facing brick in dog tooth bond or similar
- B2 Brick type 2 - Medium red facing brick
- B2T Brick type 2T - Medium red facing brick in dog tooth bond or similar
- B3 Brick type 3 - Darker red facing brick
- G Composite glazing with ppc aluminium facing
- GB Glass balcony balustrade
- GBB Blue glazed brick
- R Grey metal standing seam roof

C	23.01.17	AFC	East facing window to second floor now shown in elevation
B	09.05.16	JV	Minor amendments to window locations
A	10/12/15	AB	Heights added
•	13/11/15	AB	Planning issue
Rev	Date	By	Description

Revision Schedule

key plan

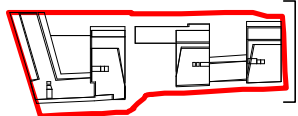

azdominion

156 WEST END LANE  
WEST HAMPSTEAD

ELEVATION - EAST ELEVATION

drawing status  
PLANNING


client ref. A2 DOMINION	scale As indicated @ A3
date 11/04/15	checked by Checker
drawn by ACR	

project no 13119	drawing number PL(EL)P033	revision PC
---------------------	------------------------------	----------------


Child Graddon Lewis  
architects & designers

Studio1  
155 Commercial Street  
Spitalfields  
London E1 6BJ  
T: +44 (0) 20 7539 1200  
F: +44 (0) 20 7539 1201  
E: hg@cgluk.com  
www.cgluk.com

cgl

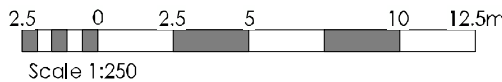



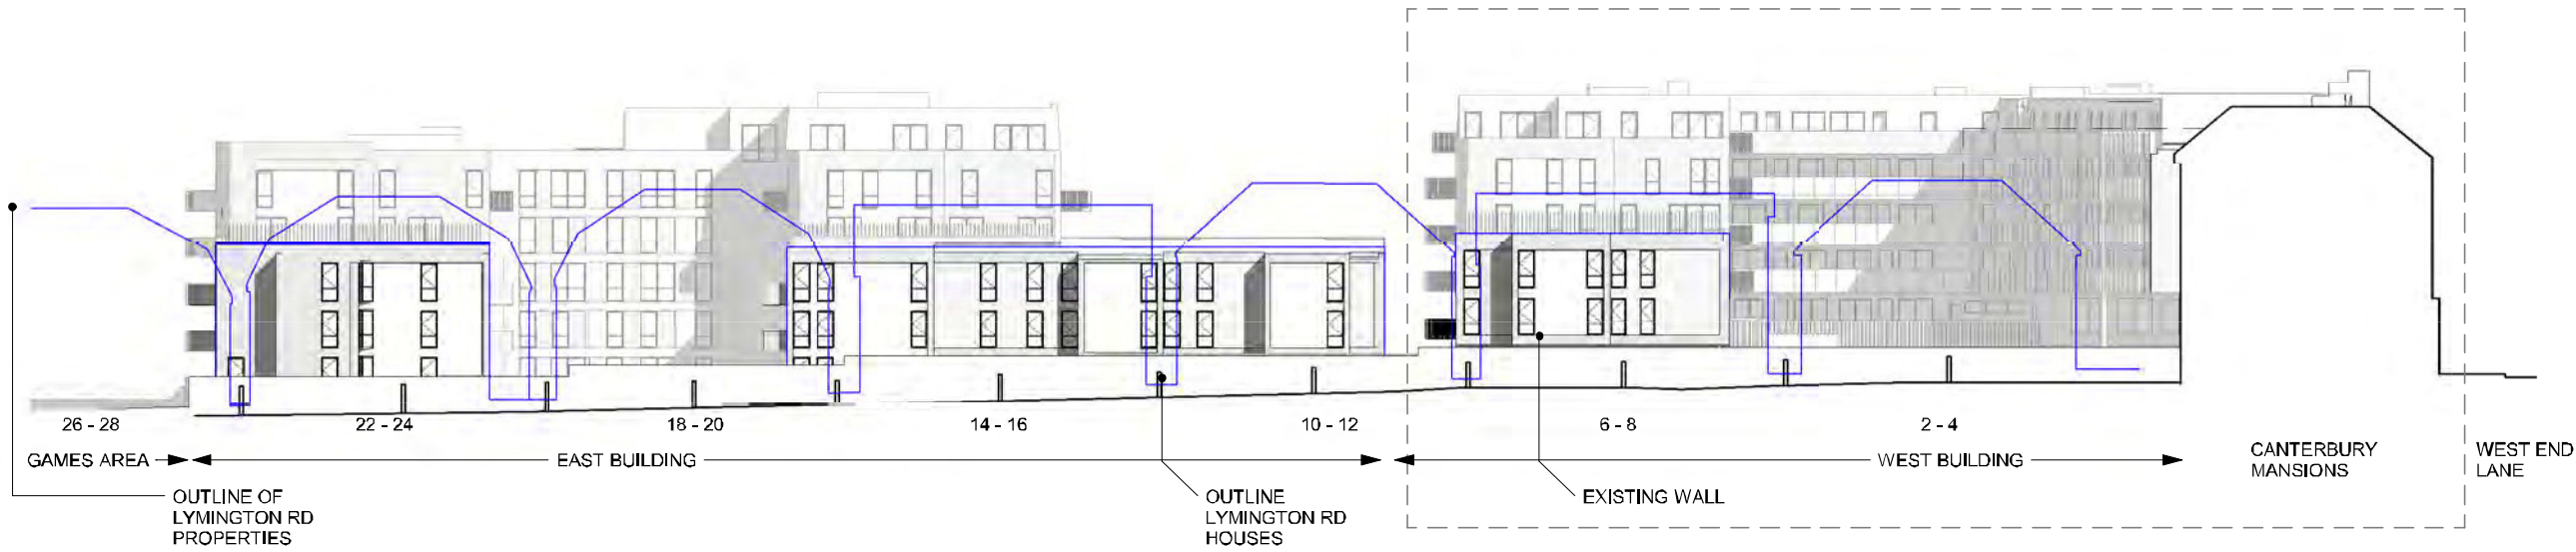

1 North Elevation - Lyminster Rd view -  
1 : 500



2 North Elevation (West) Colour  
1 : 250

#### NOTES

- Do not scale from this drawing, except for planning purposes.
- Check all dimensions on site.
- Subject to survey.
- Subject to site inspection.
- Site boundary lines are indicative only.


#### MATERIALS KEY

- B1 Brick type 1 - Light red facing brick
- B1T Brick type 1T - Light red facing brick in dog tooth bond or similar
- B2 Brick type 2 - Medium red facing brick
- B2T Brick type 2T - Medium red facing brick in dog tooth bond or similar
- B3 Brick type 3 - Darker red facing brick
- G Composite glazing with ppc aluminium facing
- GB Glass balcony balustrade
- GBB Blue glazed brick
- R Grey metal standing seam roof

C	13.01.16	AB	Boundary wall corrected to lower (estimated) height.
D	02.08.16	AD	Revisions following planners comments.
A	09.05.16	JV	Minor amendments to window locations
*	13/11/15	AB	Planning Issue
Rev	Date	By	Description

#### Revision Schedule

key plan

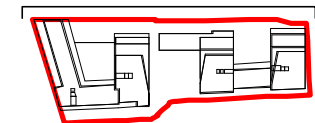

**azdominion**

PROJECT  
156 WEST END LANE  
WEST HAMPESTEAD

FILE  
ELEVATION - NORTH ELEVATION  
(WEST BUILDING)

DRAWING STATUS  
PLANNING


client ref.	scale
A2 DOMINION	As indicated @ A3
date	11/04/15
checked by	Checker

project no	drawing number	revision
13119	PL(EL)P034	PC

2.5 0 2.5 5 10 12.5m  
Scale 1:250

**cgl**  
Child Graddon Lewis  
architects & designers  
Studio1  
155 Commercial Street  
Spitalfields  
London E1 6BU  
T: +44 (0) 20 7539 1200  
F: +44 (0) 20 7539 1201  
E: hg@cgluk.com  
www.cgluk.com



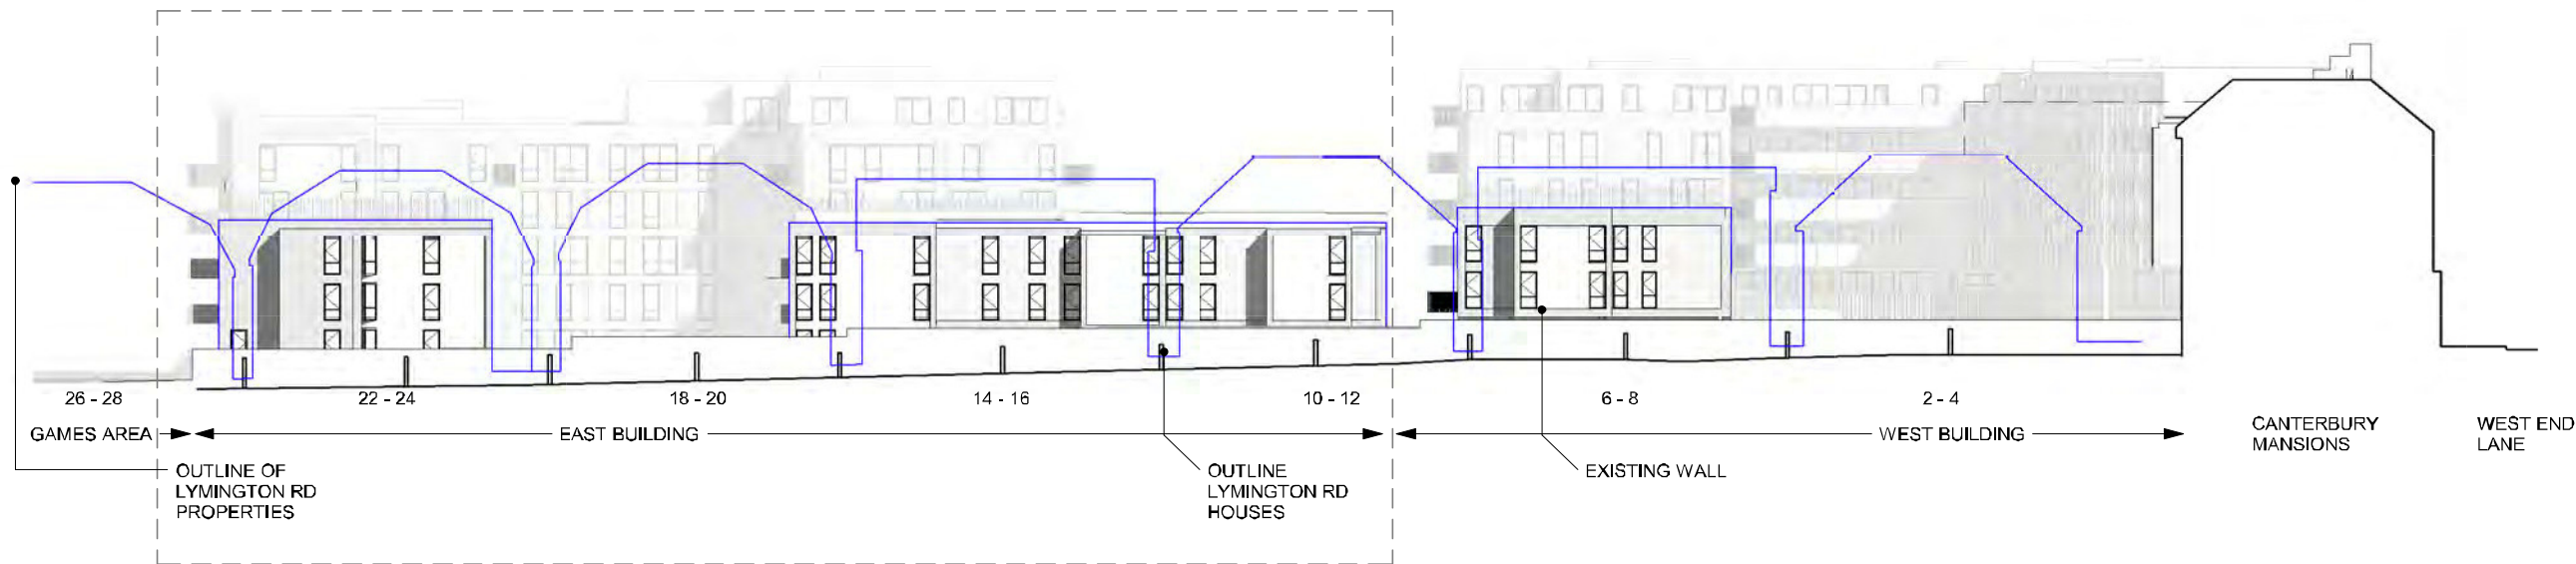

1 North Elevation - Lymington Rd view  
1 : 500



2 North Elevation (East) Colour  
1 : 250

NOTES

- Do not scale from this drawing, except for planning purposes.
- Check all dimensions on site.
- Subject to survey.
- Subject to site inspection.
- Site boundary lines are indicative only.


MATERIALS KEY

- B1 Brick type 1 - Light red facing brick
- B1T Brick type 1T - Light red facing brick in dog tooth bond or similar
- B2 Brick type 2 - Medium red facing brick
- B2T Brick type 2T - Medium red facing brick in dog tooth bond or similar
- B3 Brick type 3 - Darker red facing brick
- G Composite glazing with ppc aluminium facing
- GB Glass balcony balustrade
- GBB Blue glazed brick
- R Grey metal standing seam roof

C	13.01.16	AB	Boundary wall corrected to lower (estimated) height.
B	21.12.16	AB	/Angled windows added facing away from Lymington Road properties
A	09.05.16	JV	Minor amendments to window locations
-	13/11/15	AB	Planning Issue
Rev	Date	By	Description

Revision Schedule

key plan

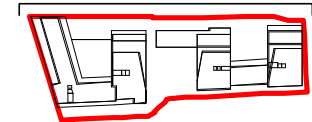

azdominion


156 WEST END LANE  
WEST HAMPSTEAD

ELEVATION - NORTH ELEVATION  
(EAST BUILDING)

drawing status  
PLANNING

client ref. A2 DOMINION	scale As indicated @ A3
drawn by ACR	date 10/21/15
checked by Checker	revision PC

project no 13119	drawing number PL(EL)P035	revision PC
---------------------	------------------------------	----------------

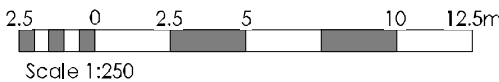

Child Graddon Lewis  
architects & designers

Studio1  
155 Commercial Street  
Spitalfields  
London E1 6BJ

T: +44 (0) 20 7539 1200  
F: +44 (0) 20 7539 1201  
E: hg@cgluk.com  
www.cgluk.com



NOTES

- Do not scale from this drawing, except for planning purposes.
- Check all dimensions on site.
- Subject to survey.
- Subject to site inspection.
- Site boundary lines are indicative only.


MATERIALS KEY

- B1 Brick type 1 - Light red facing brick
- B1T Brick type 1T - Light red facing brick in dog tooth bond or similar
- B2 Brick type 2 - Medium red facing brick
- B2T Brick type 2T - Medium red facing brick in dog tooth bond or similar
- B3 Brick type 3 - Darker red facing brick
- G Composite glazing with ppc aluminium facing
- GB Glass balcony balustrade
- GBB Blue glazed brick
- R Grey metal standing seam roof

C	09.05.16	JV	Minor amendments to window locations
B	10/12/15	AB	Heights added
A	19/11/15	AB	Drawing title amended
•	13/11/15	AB	Planning issue
Rev	Date	By	Description

Revision Schedule

key plan

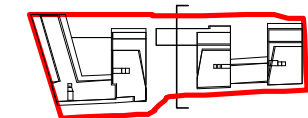

azdominion

PROJECT  
156 WEST END LANE  
WEST HAMPSTEAD

TITLE  
ELEVATION - CENTRAL  
COURTYARD (EAST BUILDING)

DRAWING STATUS  
PLANNING

client ref.	scale
A2 DOMINION	As indicated @ A3
date	10/21/15
checked by	Checker

project no	drawing number	revision
13119	PL(EL)P036	PC

Child Graddon Lewis  
architects & designers

Studio1  
155 Commercial Street  
Spitalfields  
London E1 6BJ

T: +44 (0) 20 7539 1200  
F: +44 (0) 20 7539 1201  
E: hg@cgluk.com  
www.cgluk.com



1 Central Courtyard - West Elevation 1.500  
1 : 500



2 Central Courtyard - West Elevation 1.250 Colour  
1 : 250

2.5 0 2.5 5 10 12.5m  
Scale 1:250

NOTES

- Do not scale from this drawing, except for planning purposes.
- Check all dimensions on site.
- Subject to survey.
- Subject to site inspection.
- Site boundary lines are indicative only.


MATERIALS KEY

- B1 Brick type 1 - Light red facing brick
- B1T Brick type 1T - Light red facing brick in dog tooth bond or similar
- B2 Brick type 2 - Medium red facing brick
- B2T Brick type 2T - Medium red facing brick in dog tooth bond or similar
- B3 Brick type 3 - Darker red facing brick
- G Composite glazing with ppc aluminium facing
- GB Glass balcony balustrade
- GBB Blue glazed brick
- R Grey metal standing seam roof

D	02.08.16	AB	Revisions following planners comments.
C	09.05.16	JV	Minor amendments to window locations
B	10/12/15	AB	Heights added
A	19/11/15	AB	Drawing title amended
•	13/11/15	AB	Planning issue
Rev	Date	By	Description

Revision Schedule

key plan

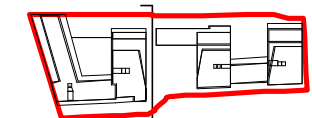

a2dominion

156 WEST END LANE  
WEST HAMPSTEAD

ELEVATION - CENTRAL  
COURTYARD (WEST BUILDING)

drawing status  
PLANNING

client ref. A2 DOMINION	scale As indicated @ A3
date 11/12/15	checked by Checker
drawn by Author	revision PD

project no 13119	drawing number PL(EL)P037	revision PD
---------------------	------------------------------	----------------


Child Graddon Lewis  
architects & designers

Studio1  
155 Commercial Street  
Spitalfields  
London E1 6BJ  
T: +44 (0) 20 7539 1200  
F: +44 (0) 20 7539 1201  
E: hg@cgluk.com  
www.cgluk.com



cgl

1 Central Courtyard - East Elevation 1.500  
1 : 500

2 Central Courtyard - East Elevation 1.250 Colour  
1 : 250

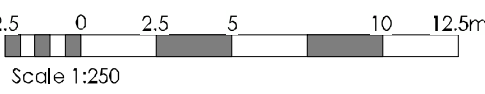



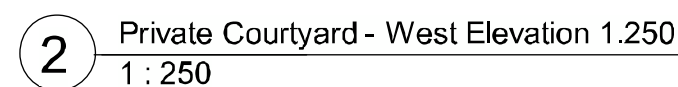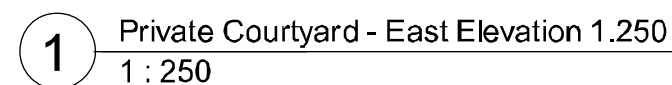

- Do not scale from this drawing, except for planning purposes.
- Check all dimensions on site.
- Subject to survey.
- Subject to site inspection.
- Site boundary lines are indicative only.


## MATERIALS KEY

B1	Brick type 1 - Light red facing brick
B1T	Brick type 1T - Light red facing brick in dog tooth bond or similar
B2	Brick type 2 - Medium red facing brick
B2T	Brick type 2T - Medium red facing brick in dog tooth bond or similar
B3	Brick type 3 - Darker red facing brick
G	Composite glazing with ppc aluminium facing
GB	Glass balcony balustrade
GBB	Blue glazed brick
R	Grey metal standing seam roof

B	09.05.16	JV	Minor amendments to window locations
A	10/12/15	AB	Heights added
-	13/11/15	AB	Panning Issue
Rev	Date	By	Description

### Revision Schedule

key plan

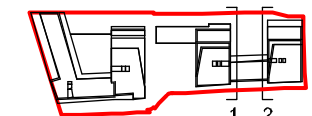

project  
156 WEST END LANE  
WEST HAMPSTEAD


title	ELEVATION - EAST COURTYARD
-------	----------------------------

drawing status  
**PLANNING**


cont. acc. no.		scale 1 : 250 @ A3
client ref A2 DOMINION		date 10/28/15
drawn by ACR		checked by Checker
project no. 13119	drawing number PL(EL)P038	revision PB

**Child Graddon Lewis**  
architects & designers

Studio1  
155 Commercial Street  
Spitalfields  
London E1 6BJ  
T: +44 (0) 20 7539 1200  
F: +44 (0) 20 7539 1201  
E: [hq@cgluk.com](mailto:hq@cgluk.com)  
**[www.cgluk.com](http://www.cgluk.com)**

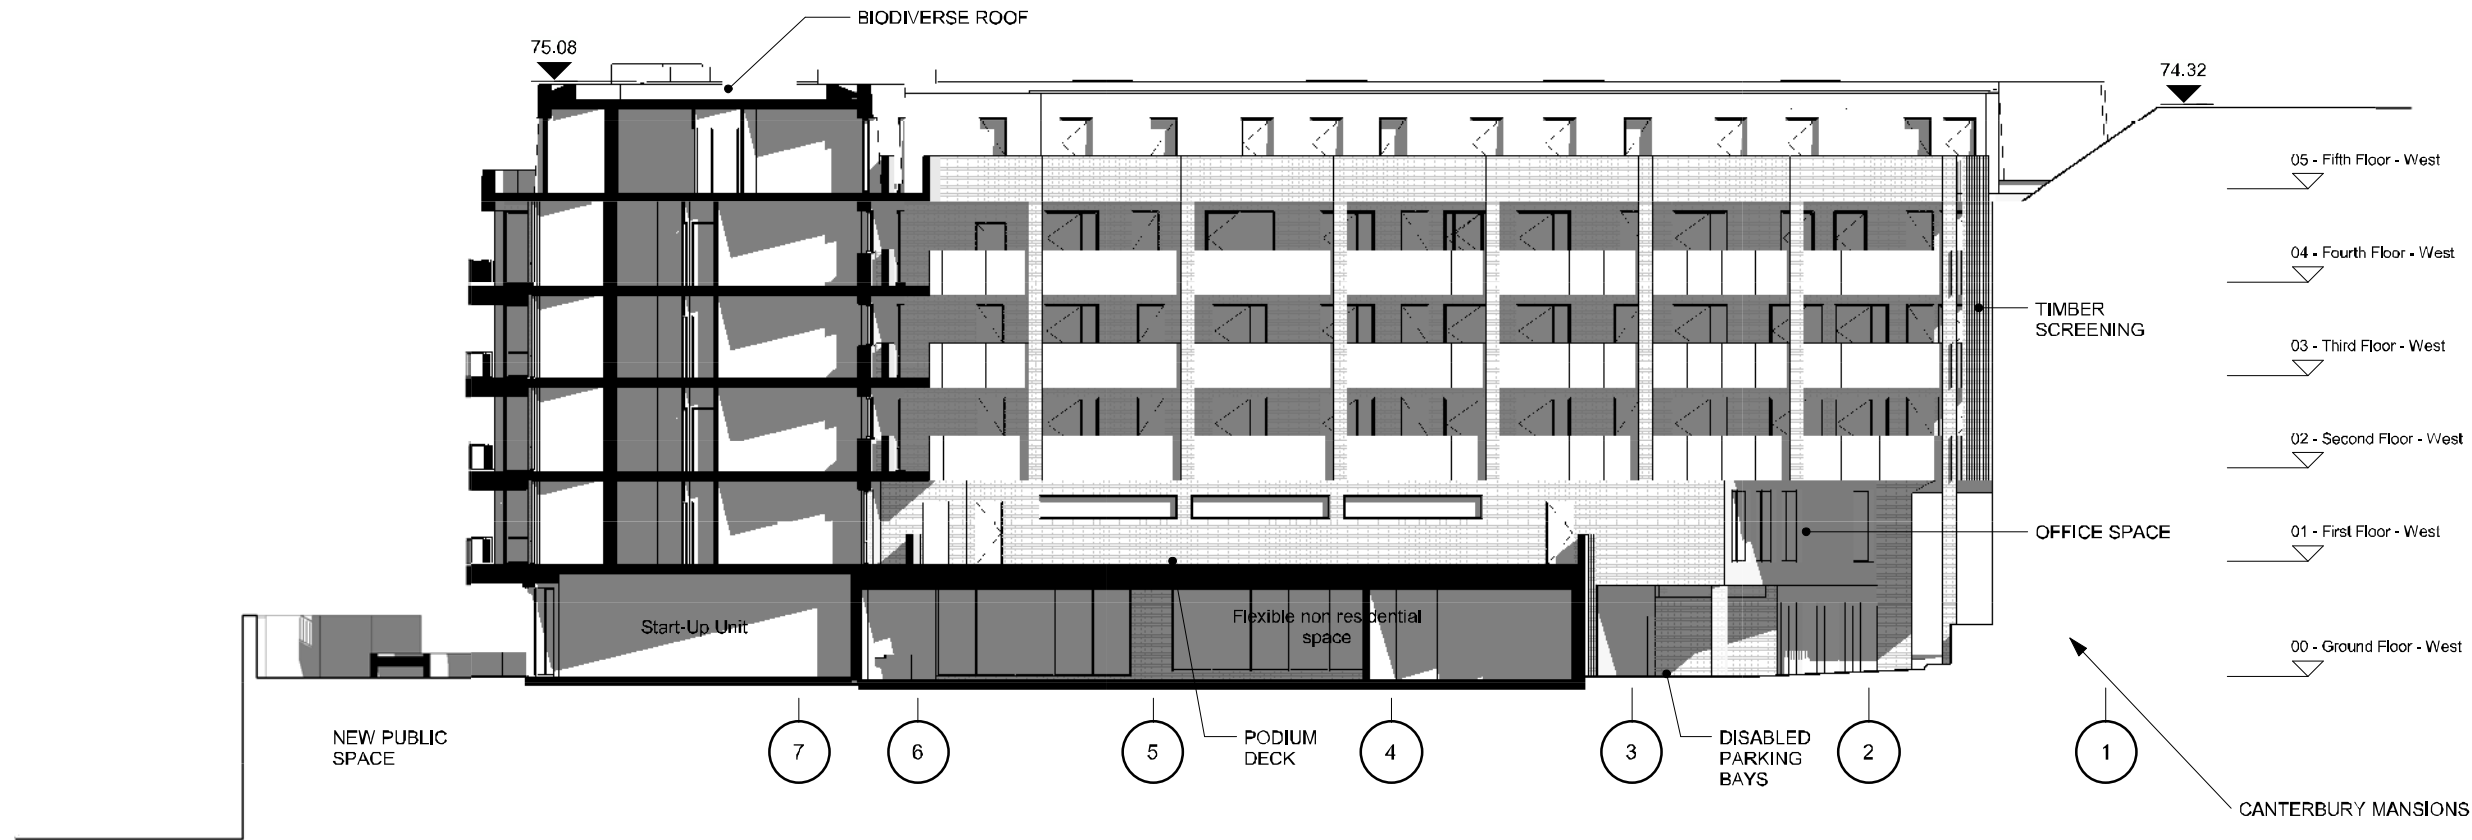

1 Affordable Courtyard - East Elevation 1.250  
1 : 250

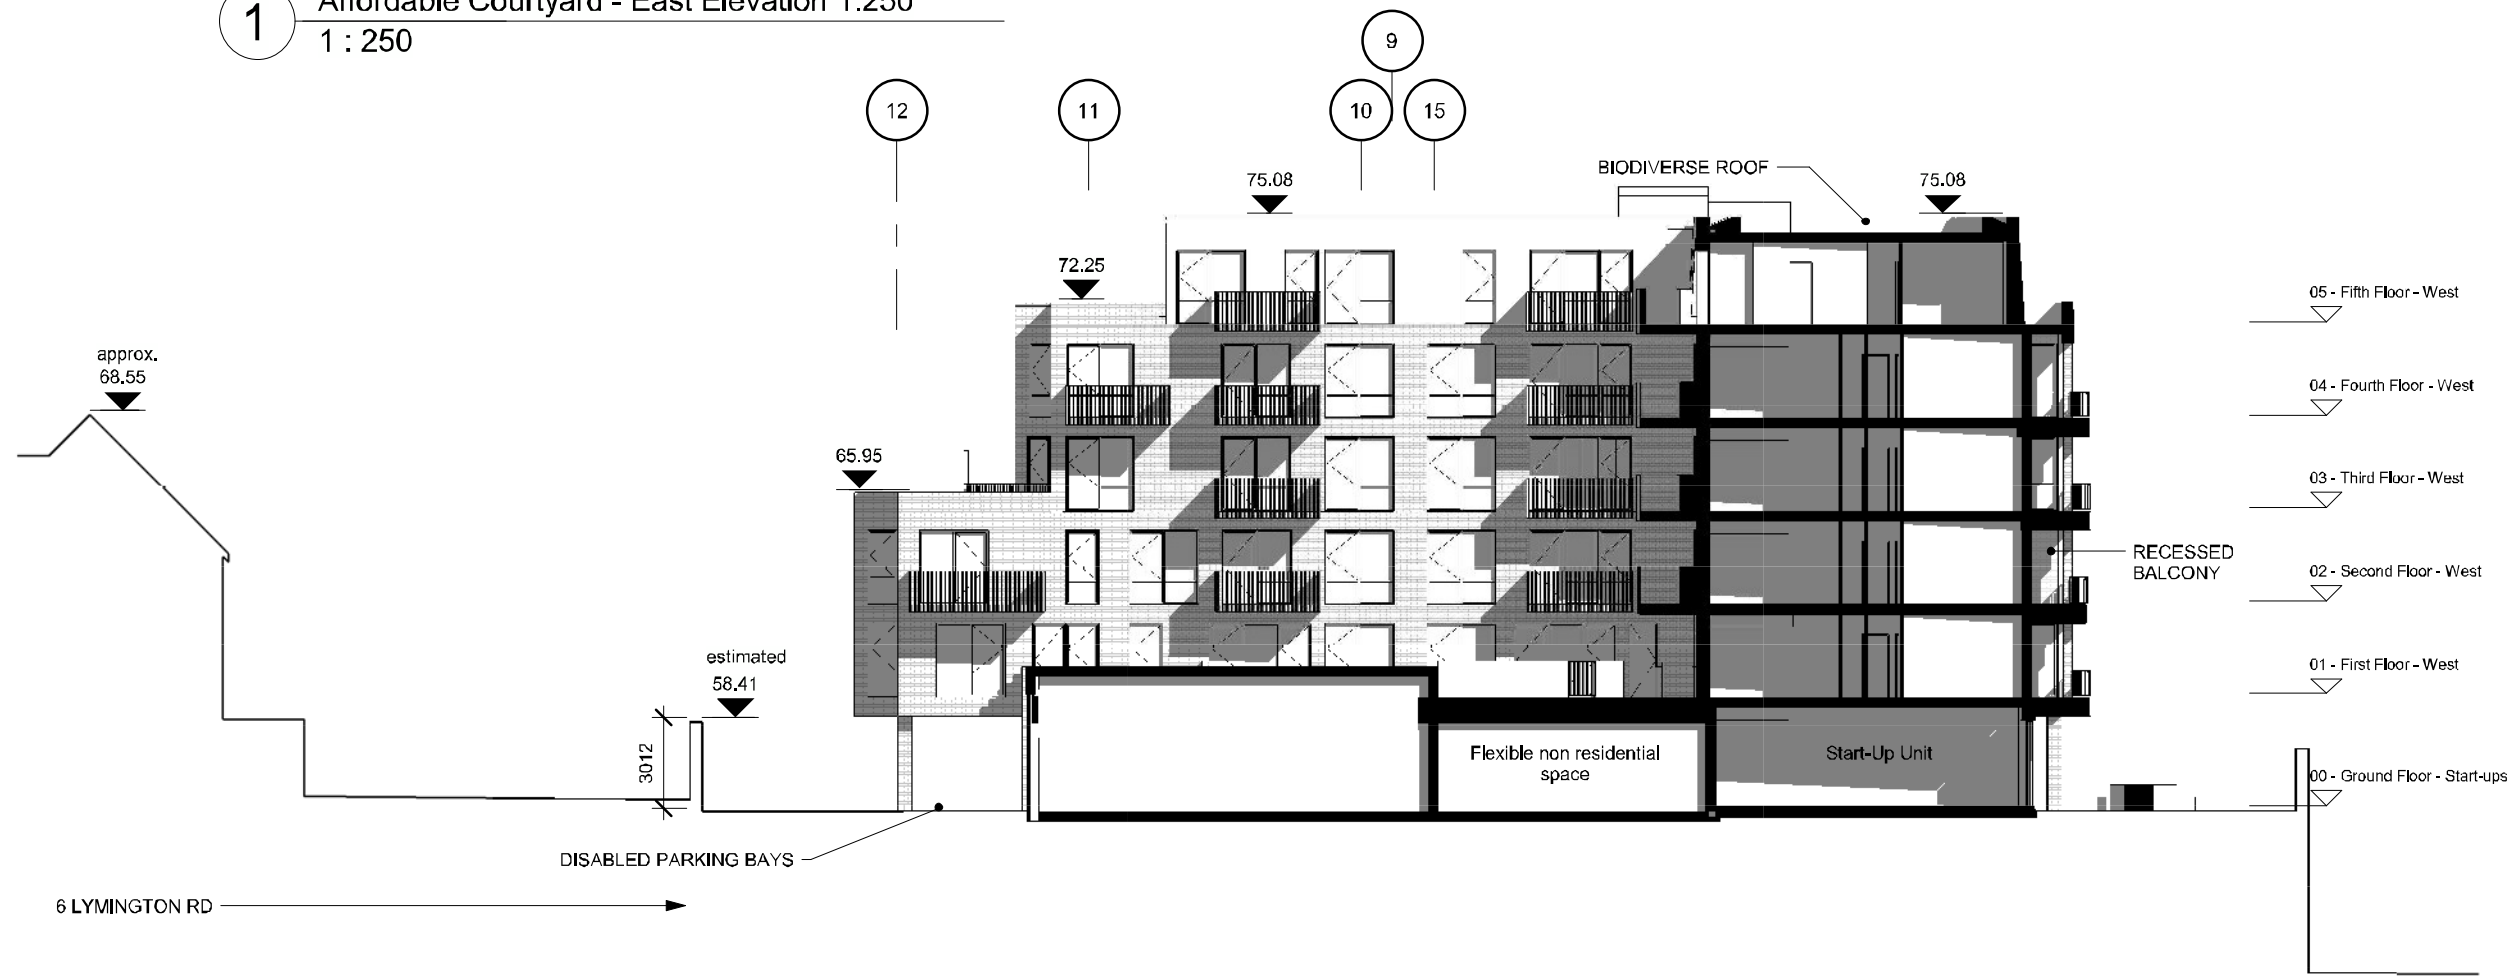

2 Affordable Courtyard - West Elevation 1.250  
1 : 250

## NOTES

-Do not scale from this drawing, except for planning purposes.  
-Check all dimensions on site.  
-Subject to survey.  
-Subject to site inspection.  
-Site boundary lines are indicative only.


## MATERIALS KEY

B1	Brick type 1 - Light red facing brick
B1T	Brick type 1T - Light red facing brick in dog tooth bond or similar
B2	Brick type 2 - Medium red facing brick
B2T	Brick type 2T - Medium red facing brick in dog tooth bond or similar
B3	Brick type 3 - Darker red facing brick
G	Composite glazing with ppc aluminium facing
GB	Glass balcony balustrade
GBB	Blue glazed brick
R	Grey metal standing seam roof

D	25.01.17	AFG	Boundary wall height amended
C	07.08.16	AB	Revisions following planners comments
B	09.05.16	JV	Minor amendments to window locations
A	10/12/15	AB	Heights added
	13/11/15	AB	Planning issue
Rev	Date	By	Description

## Revision Schedule

key plan

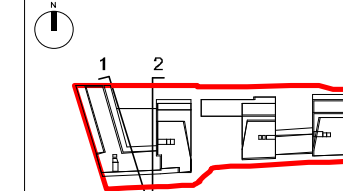

**azdominion**

PROJECT  
156 WEST END LANE  
WEST HAMPSTEAD

FILE  
ELEVATION - WEST COURTYARD

DRAWING STATUS  
PLANNING

SCALE  
1 : 250 @ A3

CLIENT REF.  
A2 DOMINION

DATE  
10/28/15


DRAWN BY  
ACR

CHECKED BY  
Checker

PROJECT NO  
13119

DRAWING NUMBER  
PL(EL)P039


REVISION  
PD

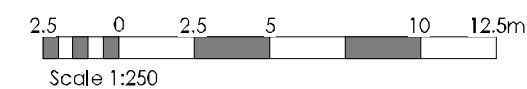

**cgl**

Child Graddon Lewis  
architects & designers  
Studio1  
155 Commercial Street  
Spitalfields  
London E1 6BJ  
T: +44 (0) 20 7539 1200  
F: +44 (0) 20 7539 1201  
E: [hq@cgluk.com](mailto:hq@cgluk.com)  
[www.cgluk.com](http://www.cgluk.com)



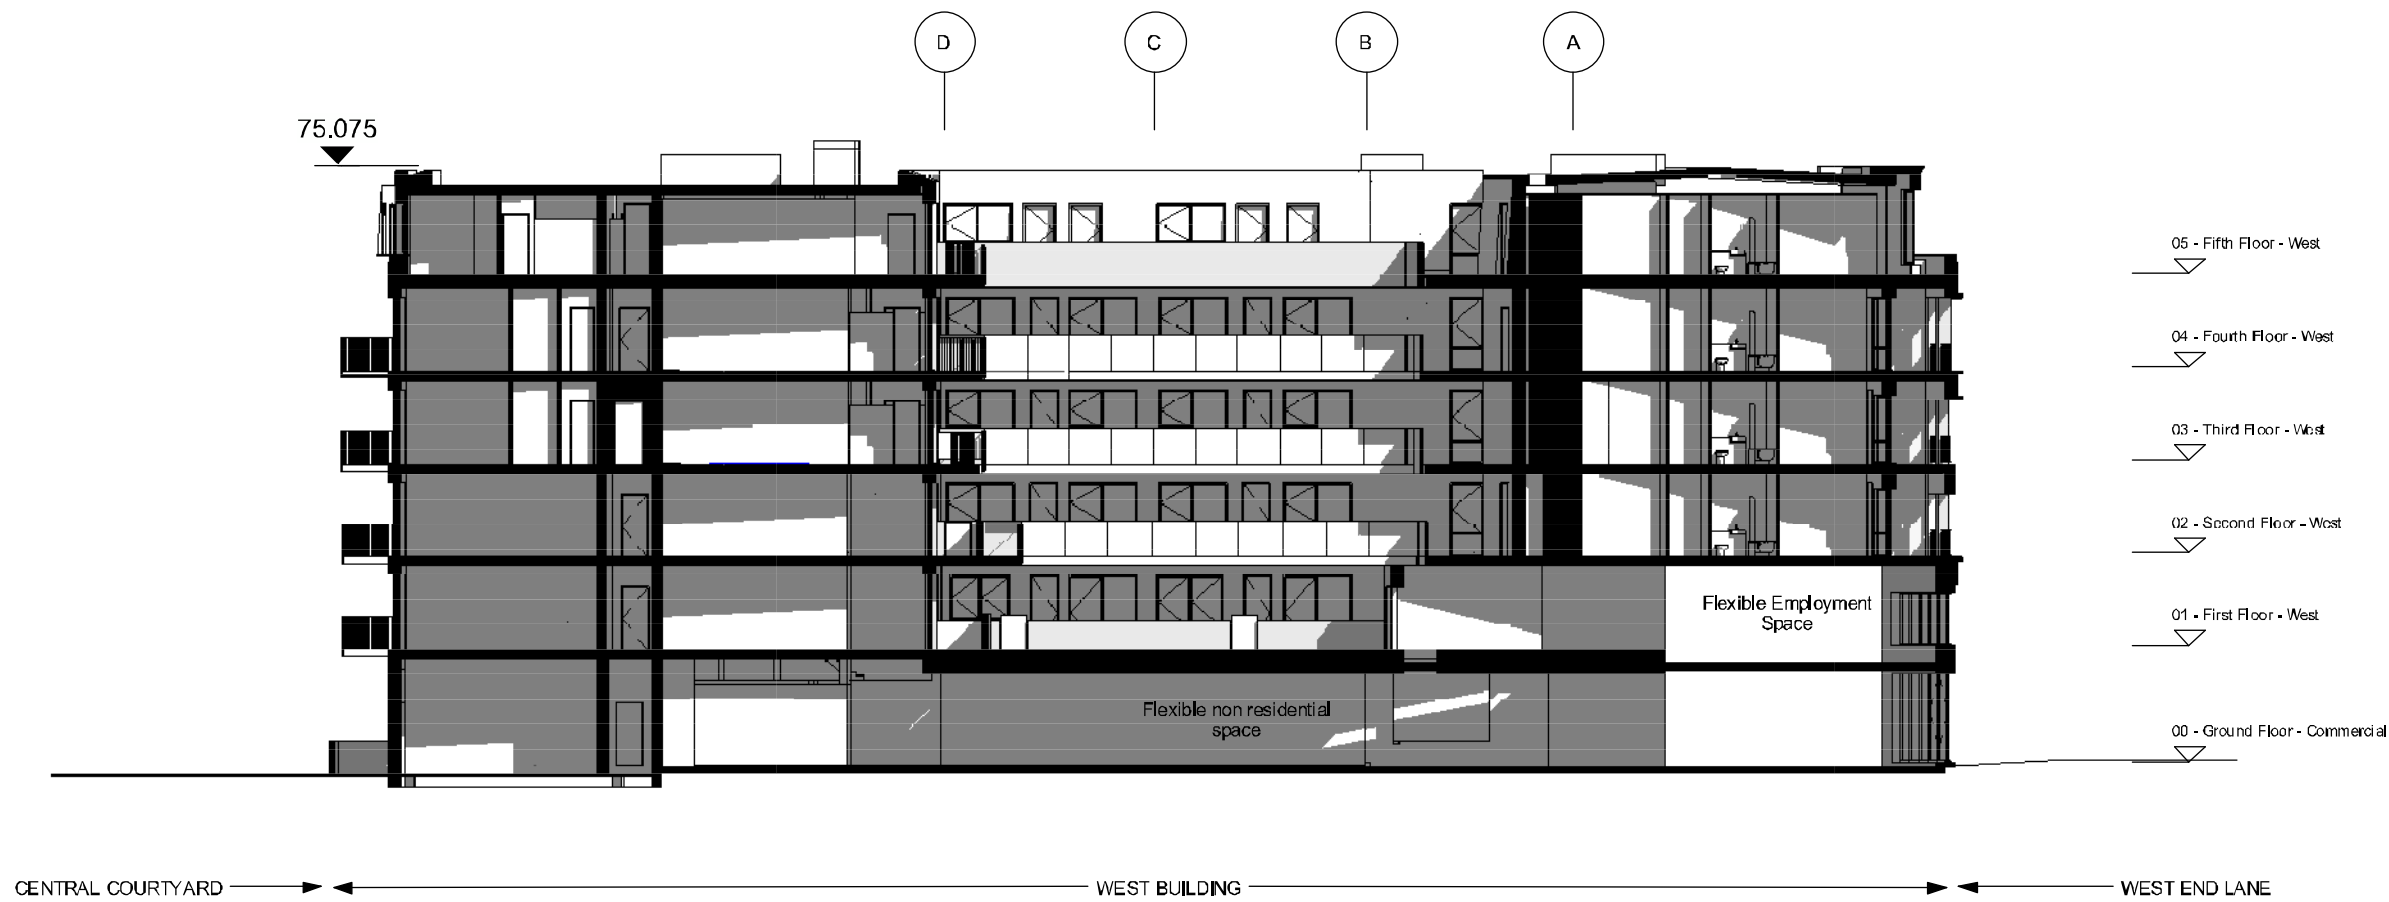

1 Affordable Courtyard - North Elevation 1.250  
1 : 250



2 Private Courtyard - North Elevation 1.250  
1 : 250

## NOTES

- Do not scale from this drawing, except for planning purposes.
- Check all dimensions on site.
- Subject to survey.
- Subject to site inspection.
- Site boundary lines are indicative only.


## MATERIALS KEY

- B1 Brick type 1 - Light red facing brick
- B1T Brick type 1T - Light red facing brick in dog tooth bond or similar
- B2 Brick type 2 - Medium red facing brick
- B2T Brick type 2T - Medium red facing brick in dog tooth bond or similar
- B3 Brick type 3 - Darker red facing brick
- G Composite glazing with ppc aluminium facing
- GB Glass balcony balustrade
- GBB Blue glazed brick
- R Grey metal standing seam roof

Rev	Date	By	Description
A	09.05.16	JV	Minor amendments to window locations
-	13/11/15	AB	Planning Issue

## Revision Schedule

key plan

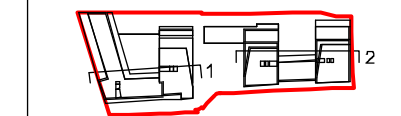

project  
156 WEST END LANE  
WEST HAMPSHIRE

title  
ELEVATION - COURTYARDS  
NORTH

drawing status  
PLANNING

contract no.	scale 1 : 250 @ A3
drawn by A2 DOMINION	date 10/28/15
drawn by ACR	checked by Checker
project no. 13119	drawing number PL(EL)P040
	revision PA



Child Graddon Lewis  
architects & designers  
Studio 1  
155 Commercial Street  
Spitalfields  
London E1 6BJ  
T: +44 (0) 20 7539 1200  
F: +44 (0) 20 7539 1201  
E: hg@cgluk.com  
www.cgluk.com