




floor plans as proposed

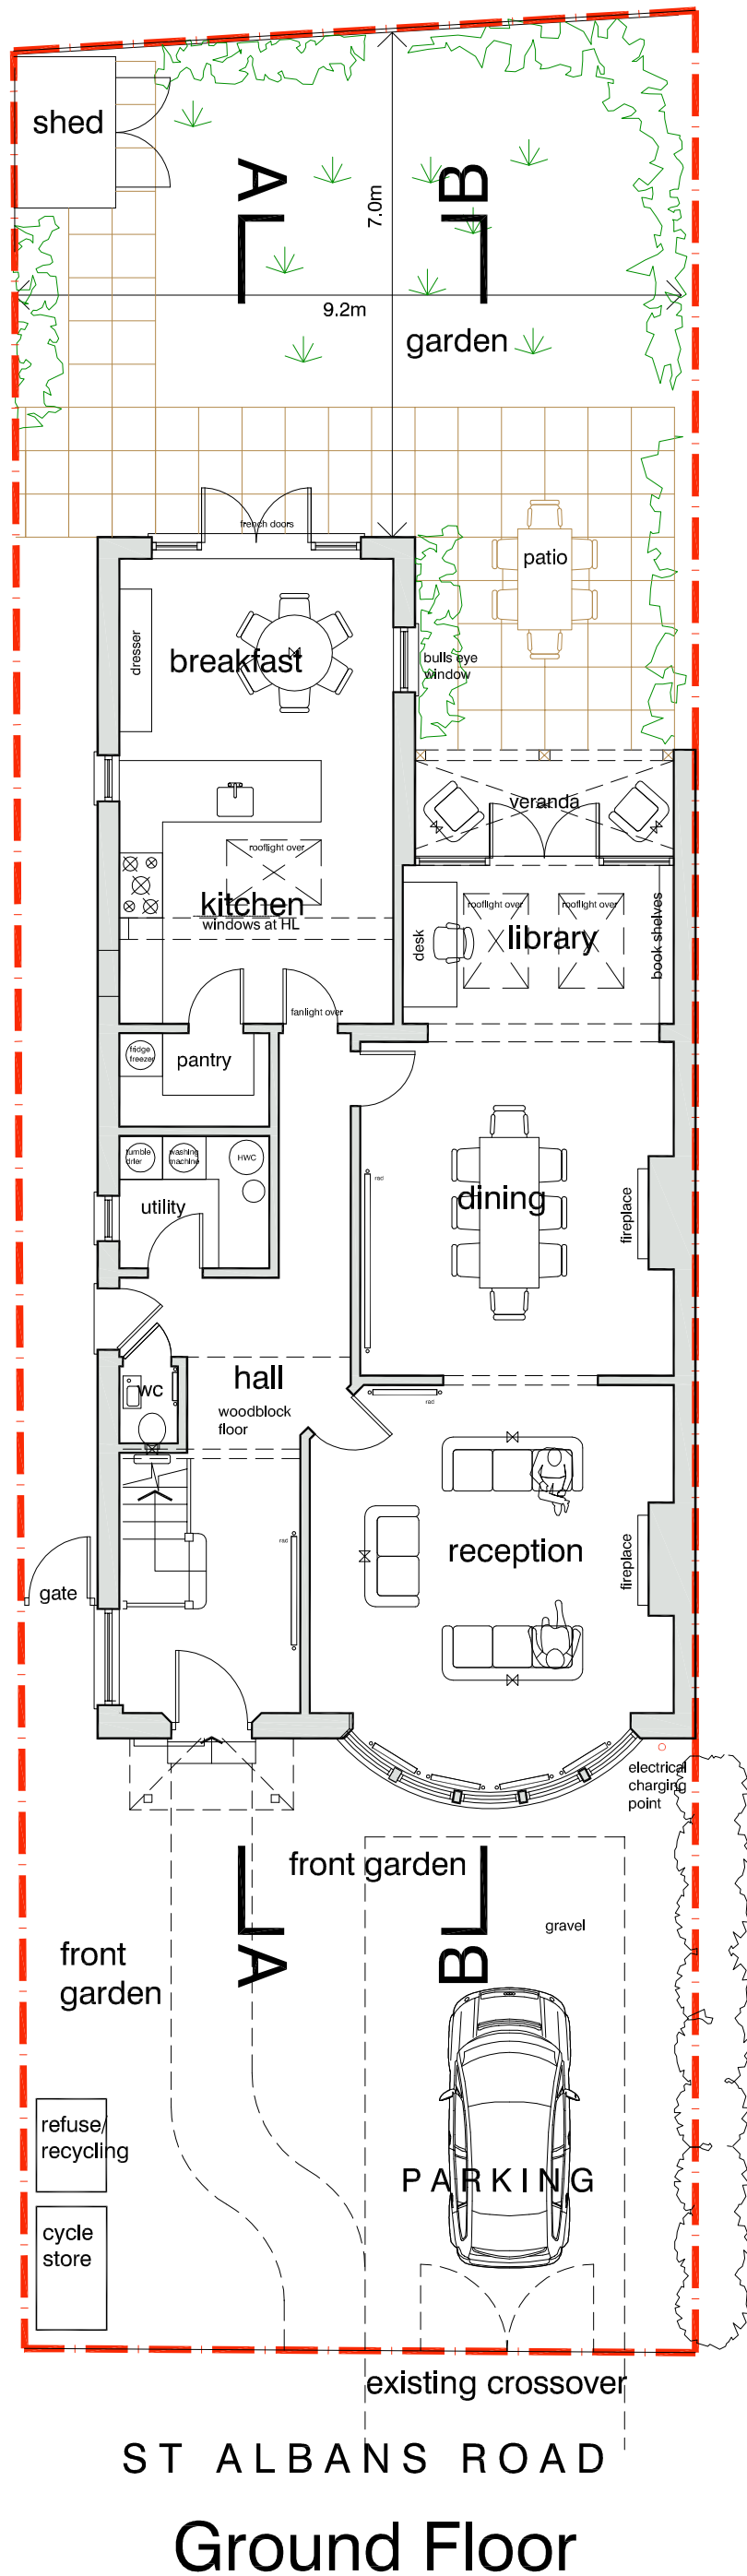

ST ALBANS ROAD
Ground Floor

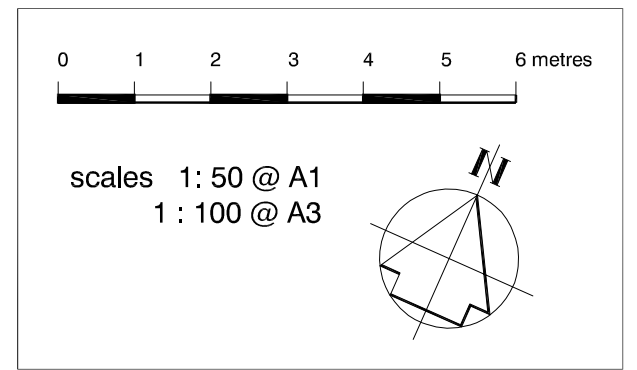

AL JB

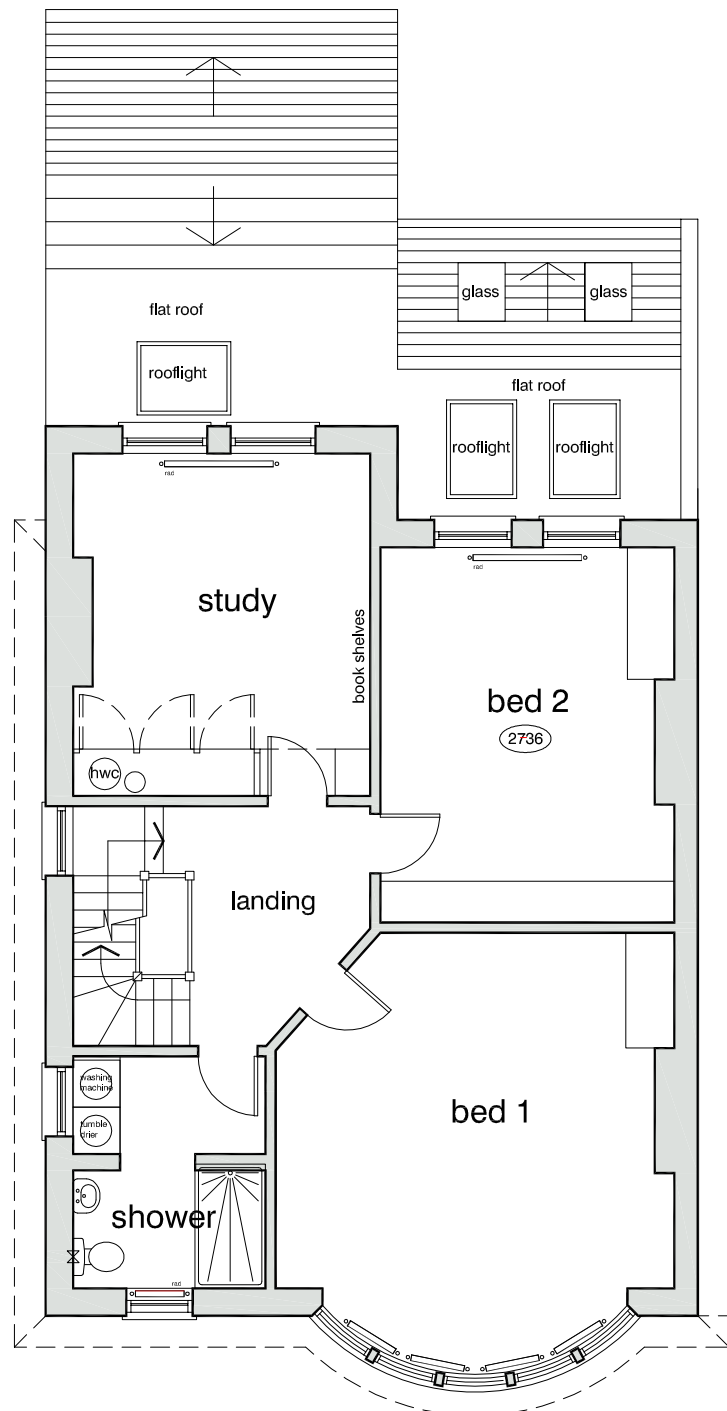

JA BL

First Floor

DVM ARCHITECTS		
<small>4a Murray Street . London . NW1 9RE Telephone 0207 485 2121 . Facsimile 0207 267 2527 e-mail: studio@dvmarch.com</small>		
<small>Client</small> Mr & Mrs S Ainger		
<small>Project</small> 16 St Albans Road London NW5 1RD		
<small>Title</small> Ground + First Floor Plans AS PROPOSED		
<small>Scale</small> 1:50	<small>Date</small> 09.06.19	<small>Job No.</small> 1992
<small>Drawing No.</small> 1992-13		<small>Rev.</small>

All dimensions are to be checked on site.
© This drawing is copyright and remains the property of David & Victoria Mercer at all times and may not be reproduced in part or whole without written consent.