

NOTES:

© COPYRIGHT - DETAILED PLANNING LTD

All dimension should be checked on site prior to works commencing.

Variations in squareness, depth of plaster etc, must be checked for. Where new walls are shown as aligned with existing walls, physical removal of brickwork and / or plaster to establish the actual position of the wall being attached to must be checked.

Any discrepancies should be reported in writing immediately.

When printing off PDF's, check that the drawings are printed to correct paper size and scale.

Documents should be used as to the drawing status described.

Property owner to ensure that all aspects of the "party wall etc., act 1996" are complied with prior to any works commencing on site.



Proposed Block Plan

Scale 1:500



SITE		
<i>First Floor Flat 29 Carlingford Road, Hampstead, NW3 1RY</i>		
DRAWING TITLE		
<i>Proposed Block Plan</i>		
DRAWINGS STATUS		
<i>Preliminary Drawings</i>		
SCALE	DATE	DRAWN
<i>As Noted @ A3</i>	<i>June.2019</i>	<i>E.C.</i>
DRAWING NO.	REVISION	
<i>01 - SH4</i>	<i>B</i>	

NOTES :

All dimension should be checked on site prior to works commencing.


Variations in squareness, depth of plaster etc, must be checked for. Where new walls are shown as aligned with existing walls, physical removal of brickwork and / or plaster to establish the actual position of the wall being attached to must be checked.

Any discrepancies should be reported in writing immediately.


When printing off PDF's, check that the drawings are printed to correct paper size and scale.

Documents should be used as to the drawing status described.


Property owner to ensure that all aspects of the "party wall etc., act 1996" are complied with prior to any works commencing on site.

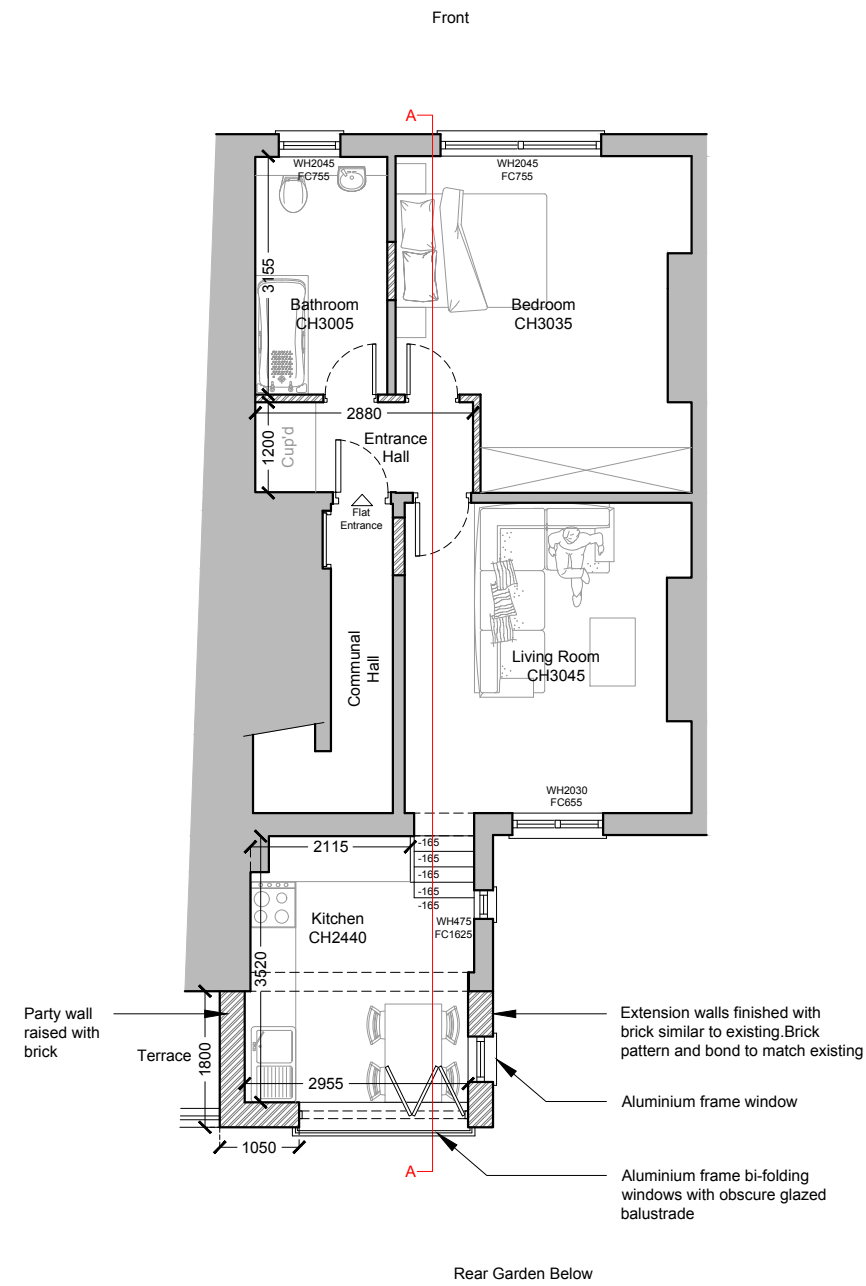

First Floor Plan
As Proposed - Scale 1:100

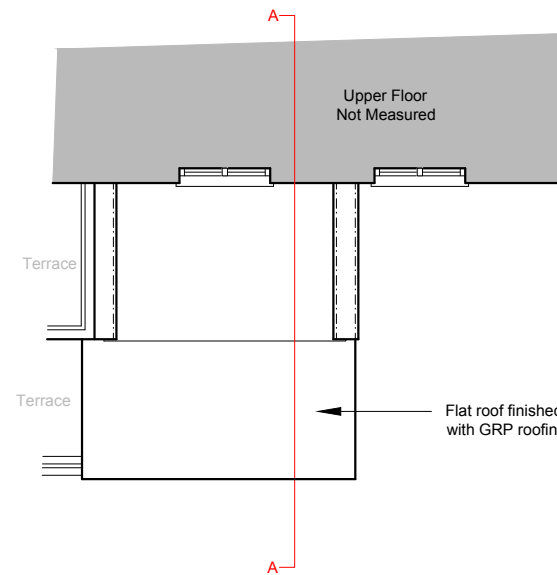

Roof Plan
As Proposed - Scale 1:100

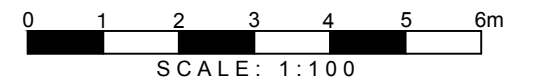

SITE

First Floor Flat 29 Carlingford Road, Hampstead, NW3 1RY

DRAWING TITLE


Proposed Floor Plans

DRAWINGS STATUS


Preliminary Drawings

SCALE	DATE	DRAWN
1:100 @ A3	June.2019	E.C.


DRAWING NO.	REVISION
01 - SH5	B

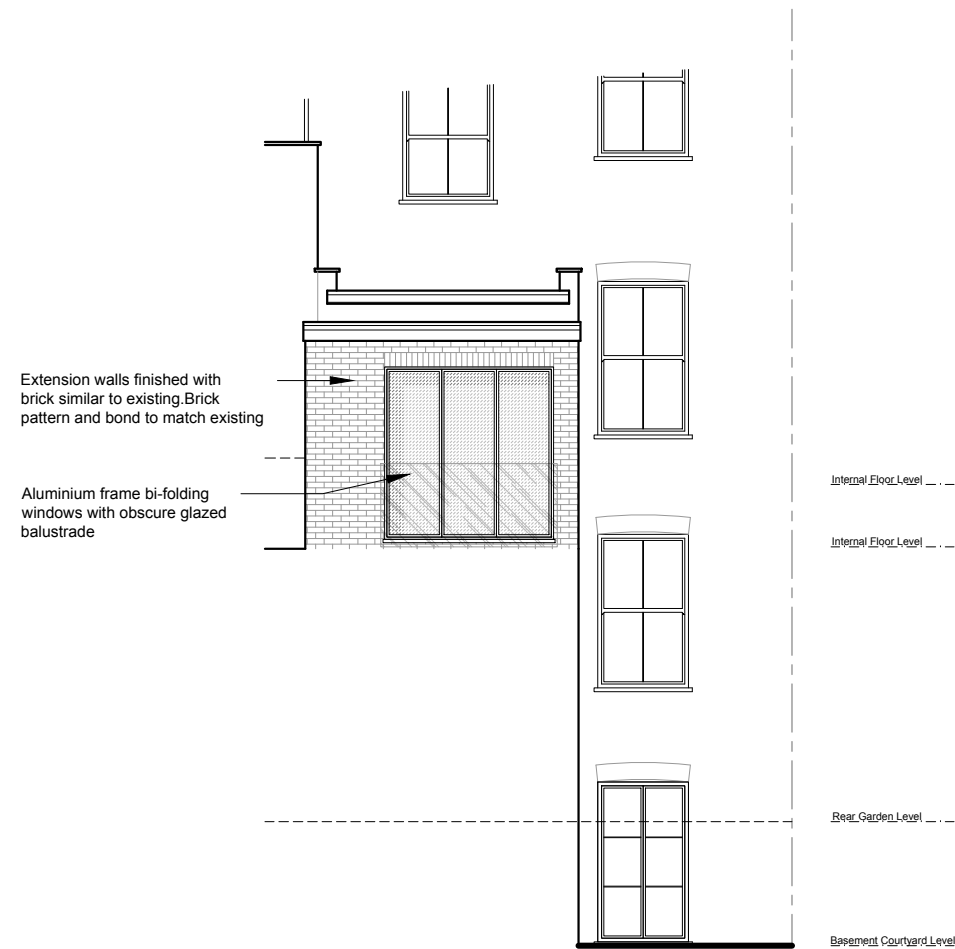

Rear Elevation
As Proposed - Scale 1:100

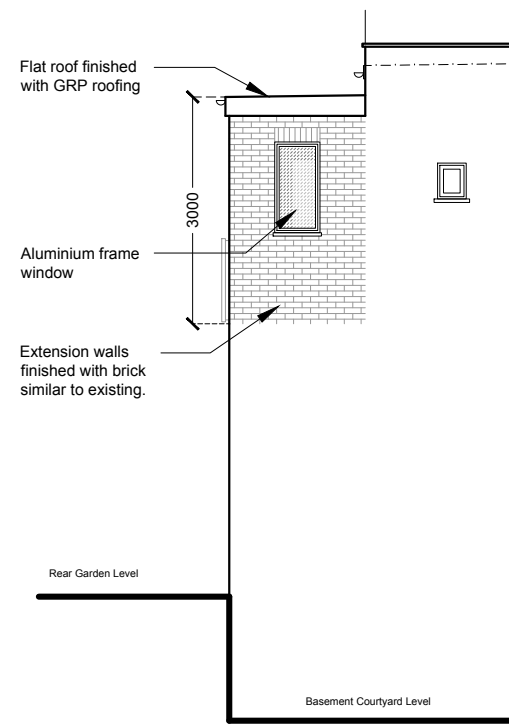



Side Elevation
As Proposed - Scale 1:100

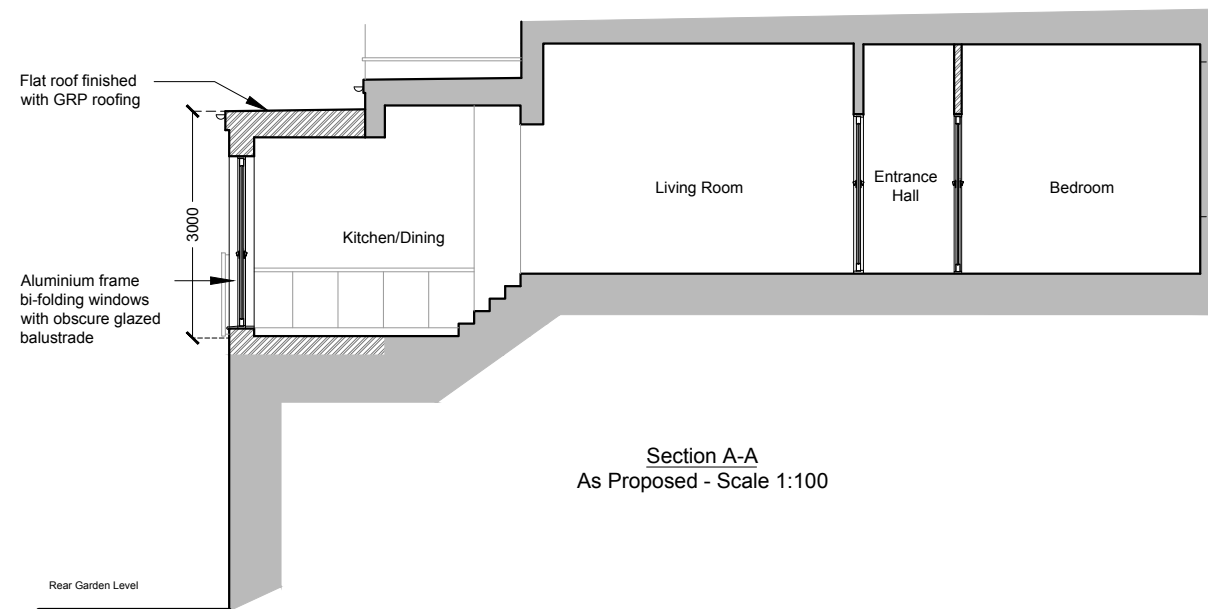

Section A-A
As Proposed - Scale 1:100

NOTES :

- All dimension should be checked on site prior to works commencing.
- Variations in squareness, depth of plaster etc, must be checked for. Where new walls are shown as aligned with existing walls, physical removal of brickwork and / or plaster to establish the actual position of the wall being attached to must be checked.
- Any discrepancies should be reported in writing immediately.
- When printing off PDF's, check that the drawings are printed to correct paper size and scale.
- Documents should be used as to the drawing status described.
- Property owner to ensure that all aspects of the "party wall etc., act 1996" are complied with prior to any works commencing on site.

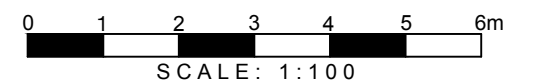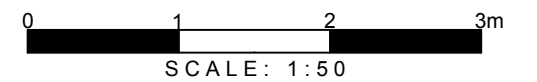

SITE
First Floor Flat 29 Carlingford Road, Hampstead, NW3 1RY

DRAWING TITLE
Proposed Elevations and Section A-A

DRAWINGS STATUS
Preliminary Drawings

SCALE DATE DRAWN
1:100 @ A3 June 2019 E.C.

DRAWING NO. REVISION
01 - SH6 B