


01  
EL-100  
EXISTING - EXTERNAL ELEVATION

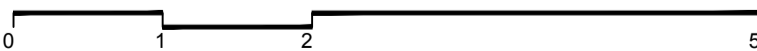

THIS DRAWING IS BASED ON DIMENSIONAL SURVEY INFORMATION PROVIDED BY OTHERS. THE CLIENT CANNOT ACCEPT RESPONSIBILITY FOR THE ACCURACY OF THIS SURVEY INFORMATION.

THIS DRAWING SHOULD BE READ IN CONJUNCTION WITH ALL RELEVANT DRAWINGS, SPECIFICATIONS AND SCHEDULES.

DO NOT SCALE FROM THIS DRAWING.

REPORT ANY DISCREPANCIES, CONFLICTS, ERRORS OR OMISSIONS TO AND SEEK DIRECTIONS BEFORE PROCEEDING.

CONFIRM ALL DIMENSIONS AND LEVELS ON SITE PRIOR TO COMMENCING WORK.

DRAWING ILLUSTRATES DESIGN INTENT ONLY. CONTRACTOR TO PRODUCE SHOP DRAWINGS FOR DESIGNER APPROVAL IF REQUIRED. CONSTRUCTION ISSUE DRAWINGS MUST BE CONTRACTOR'S OWN.

SITE PLAN - 1:1000 @ A1

REV: P02	ISSUED FOR PLANNING	10.06.2019
REV: P01	ISSUED FOR INFORMATION	12.04.2019

DO NOT SCALE OFF THIS DRAWING	
THE LANSDOWNE 90 GLOUCESTER AVENUE PRIMROSE HILL LONDON	EXISTING EXTERNAL ELEVATION

JOB: THE LANSDOWNE	
FOR: GLENDOLA LEISURE HOLDINGS LTD	
AT: 90 GLOUCESTER AVE. PRIMROSE HILL	
DATE: 03.04.2019	DWG NO: EL-100
SCALE: 1:50 @ A1	JOB: RYE-0076

