




EXISTING SITE PLAN 1:200 @ A1

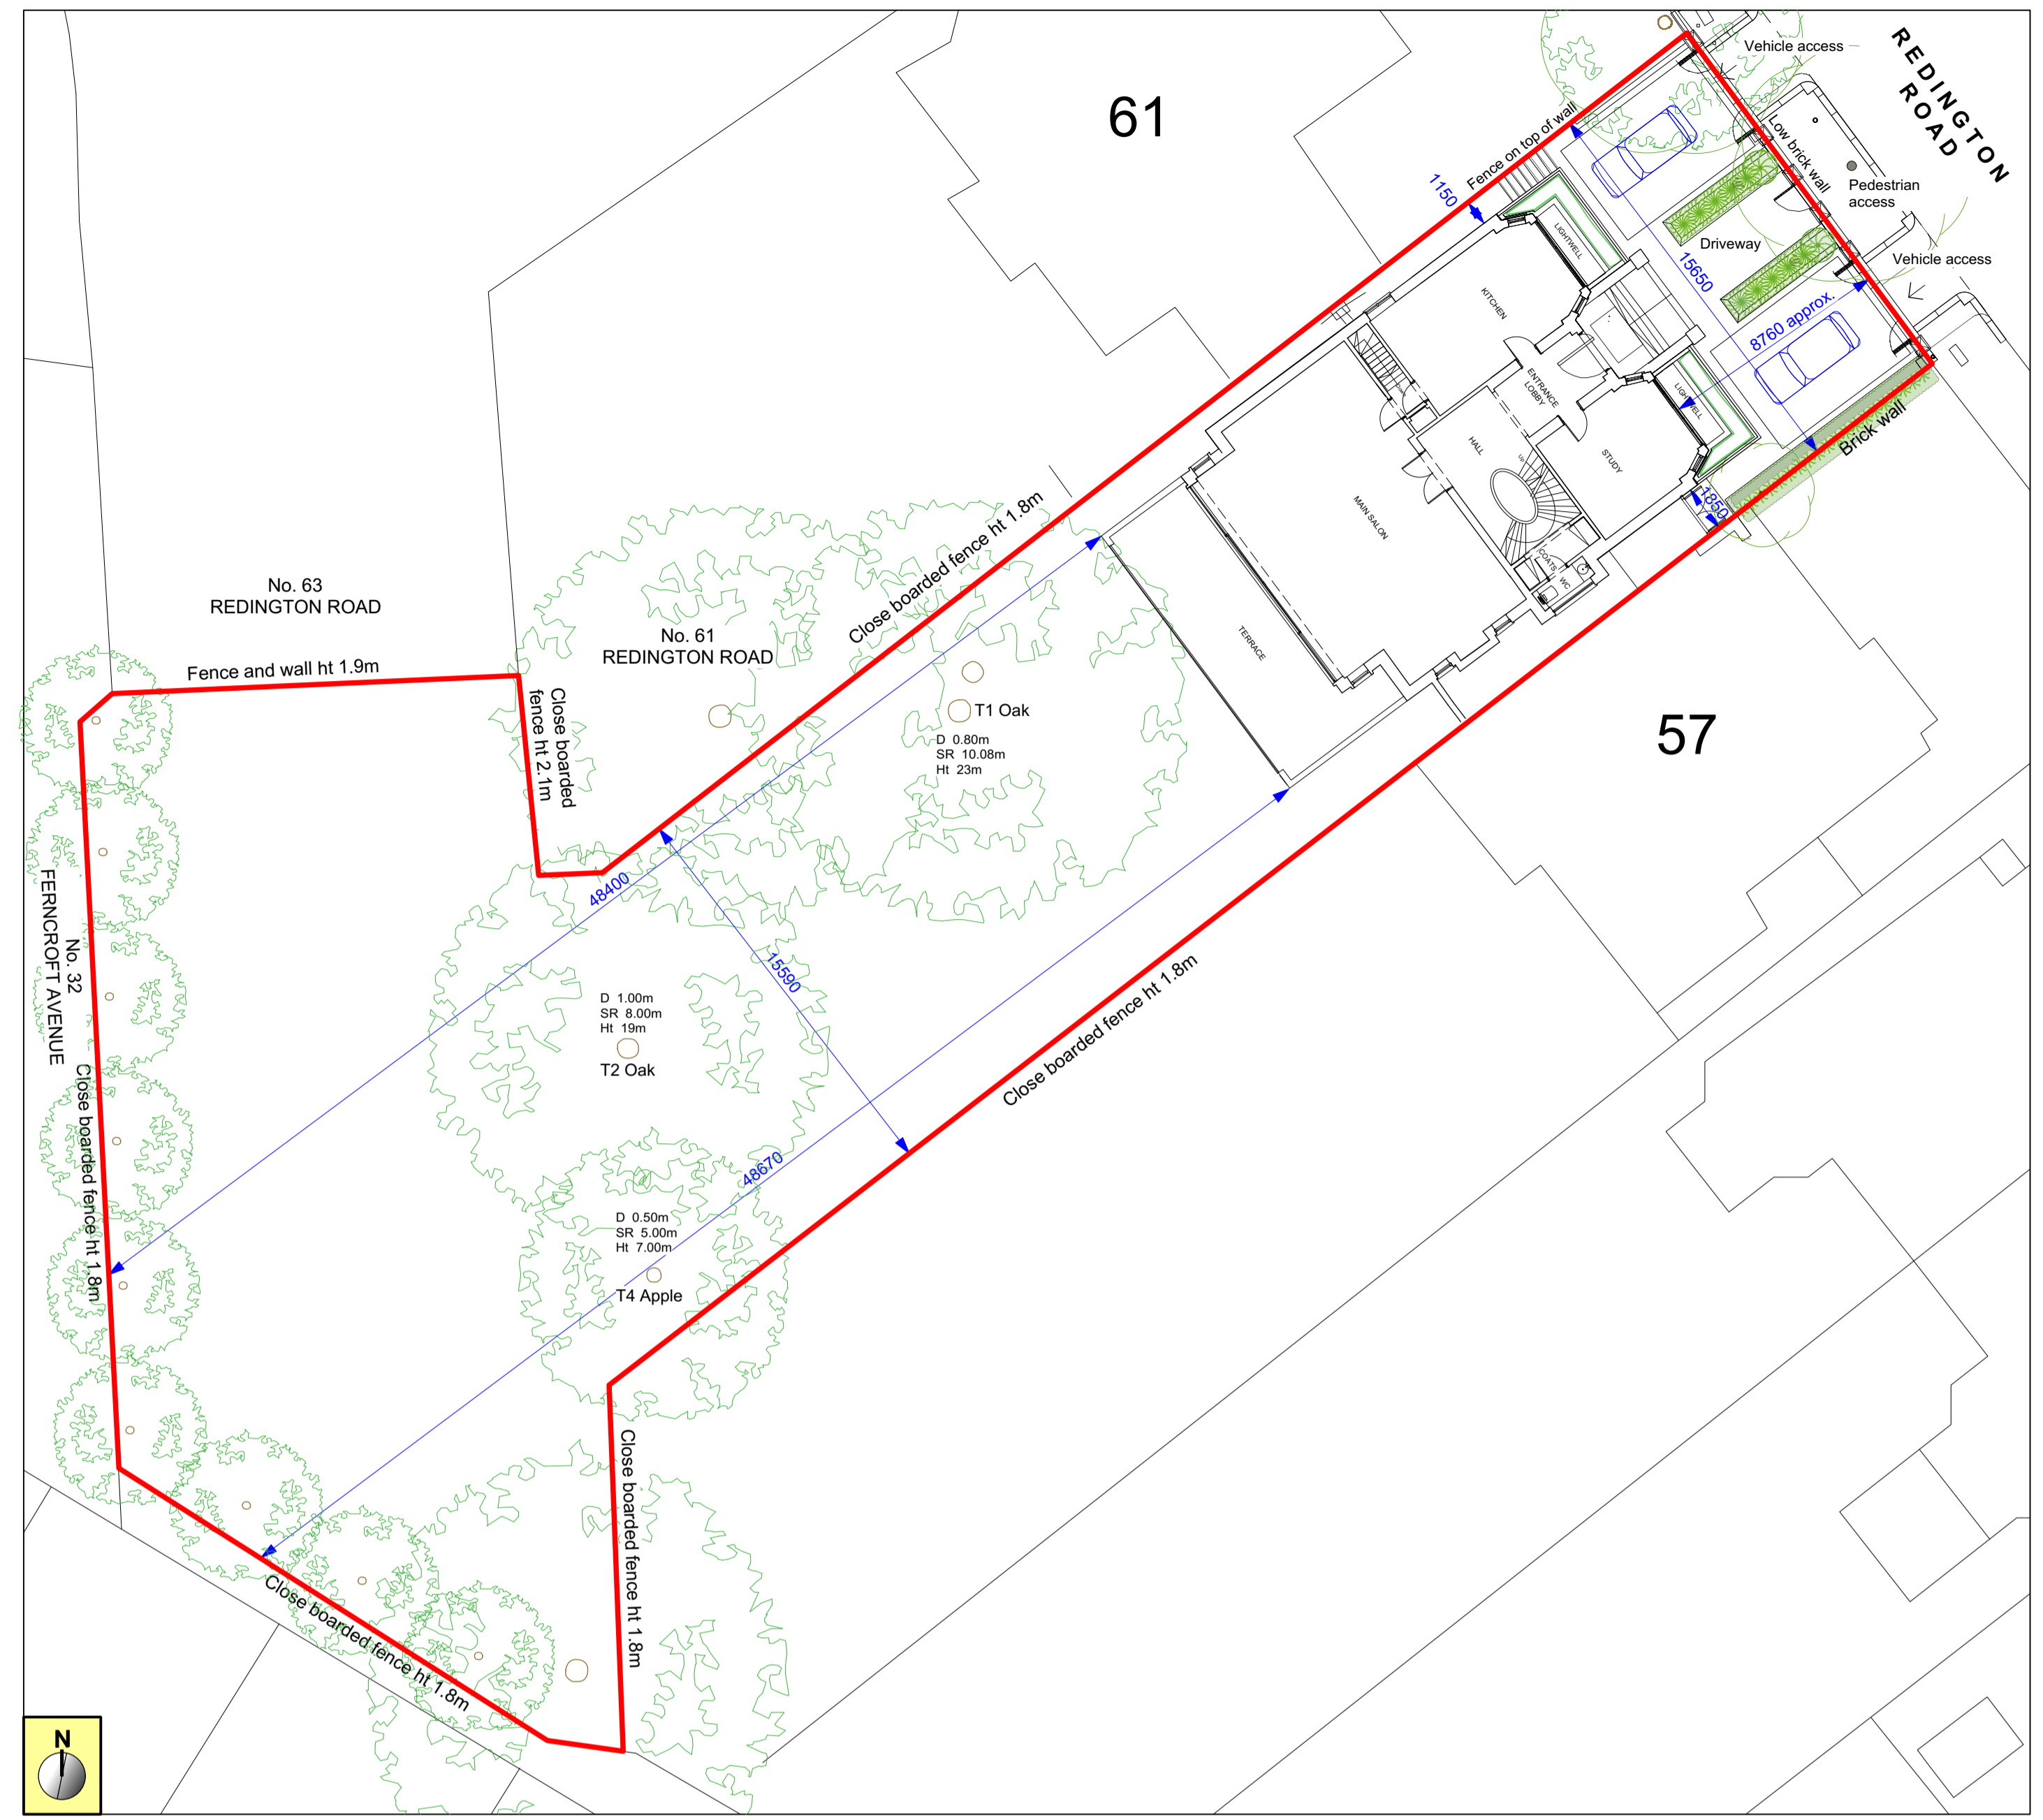

PROPOSED SITE PLAN 1:200 @ A1

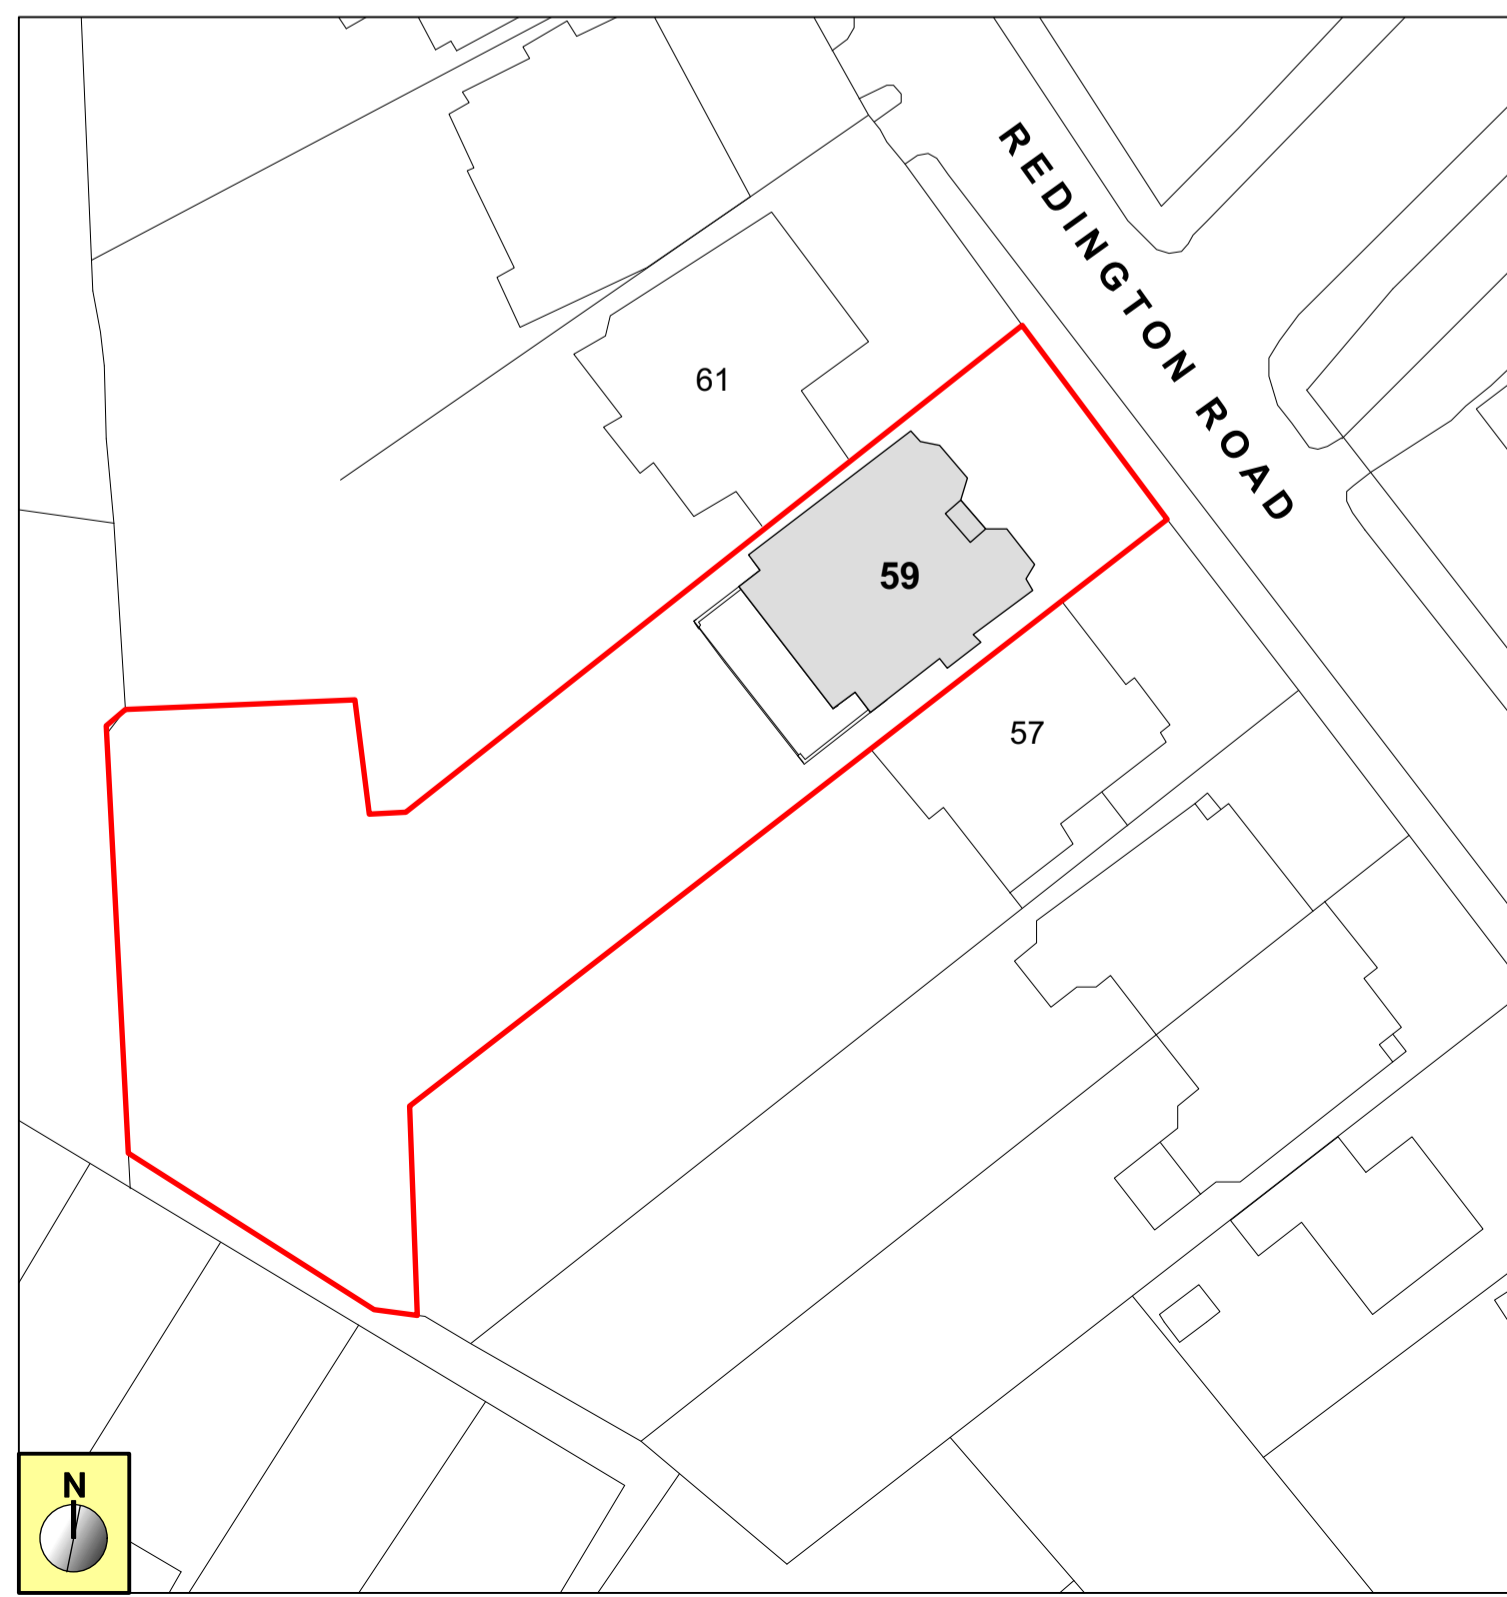

EXISTING BLOCK PLAN 1:500 @ A1

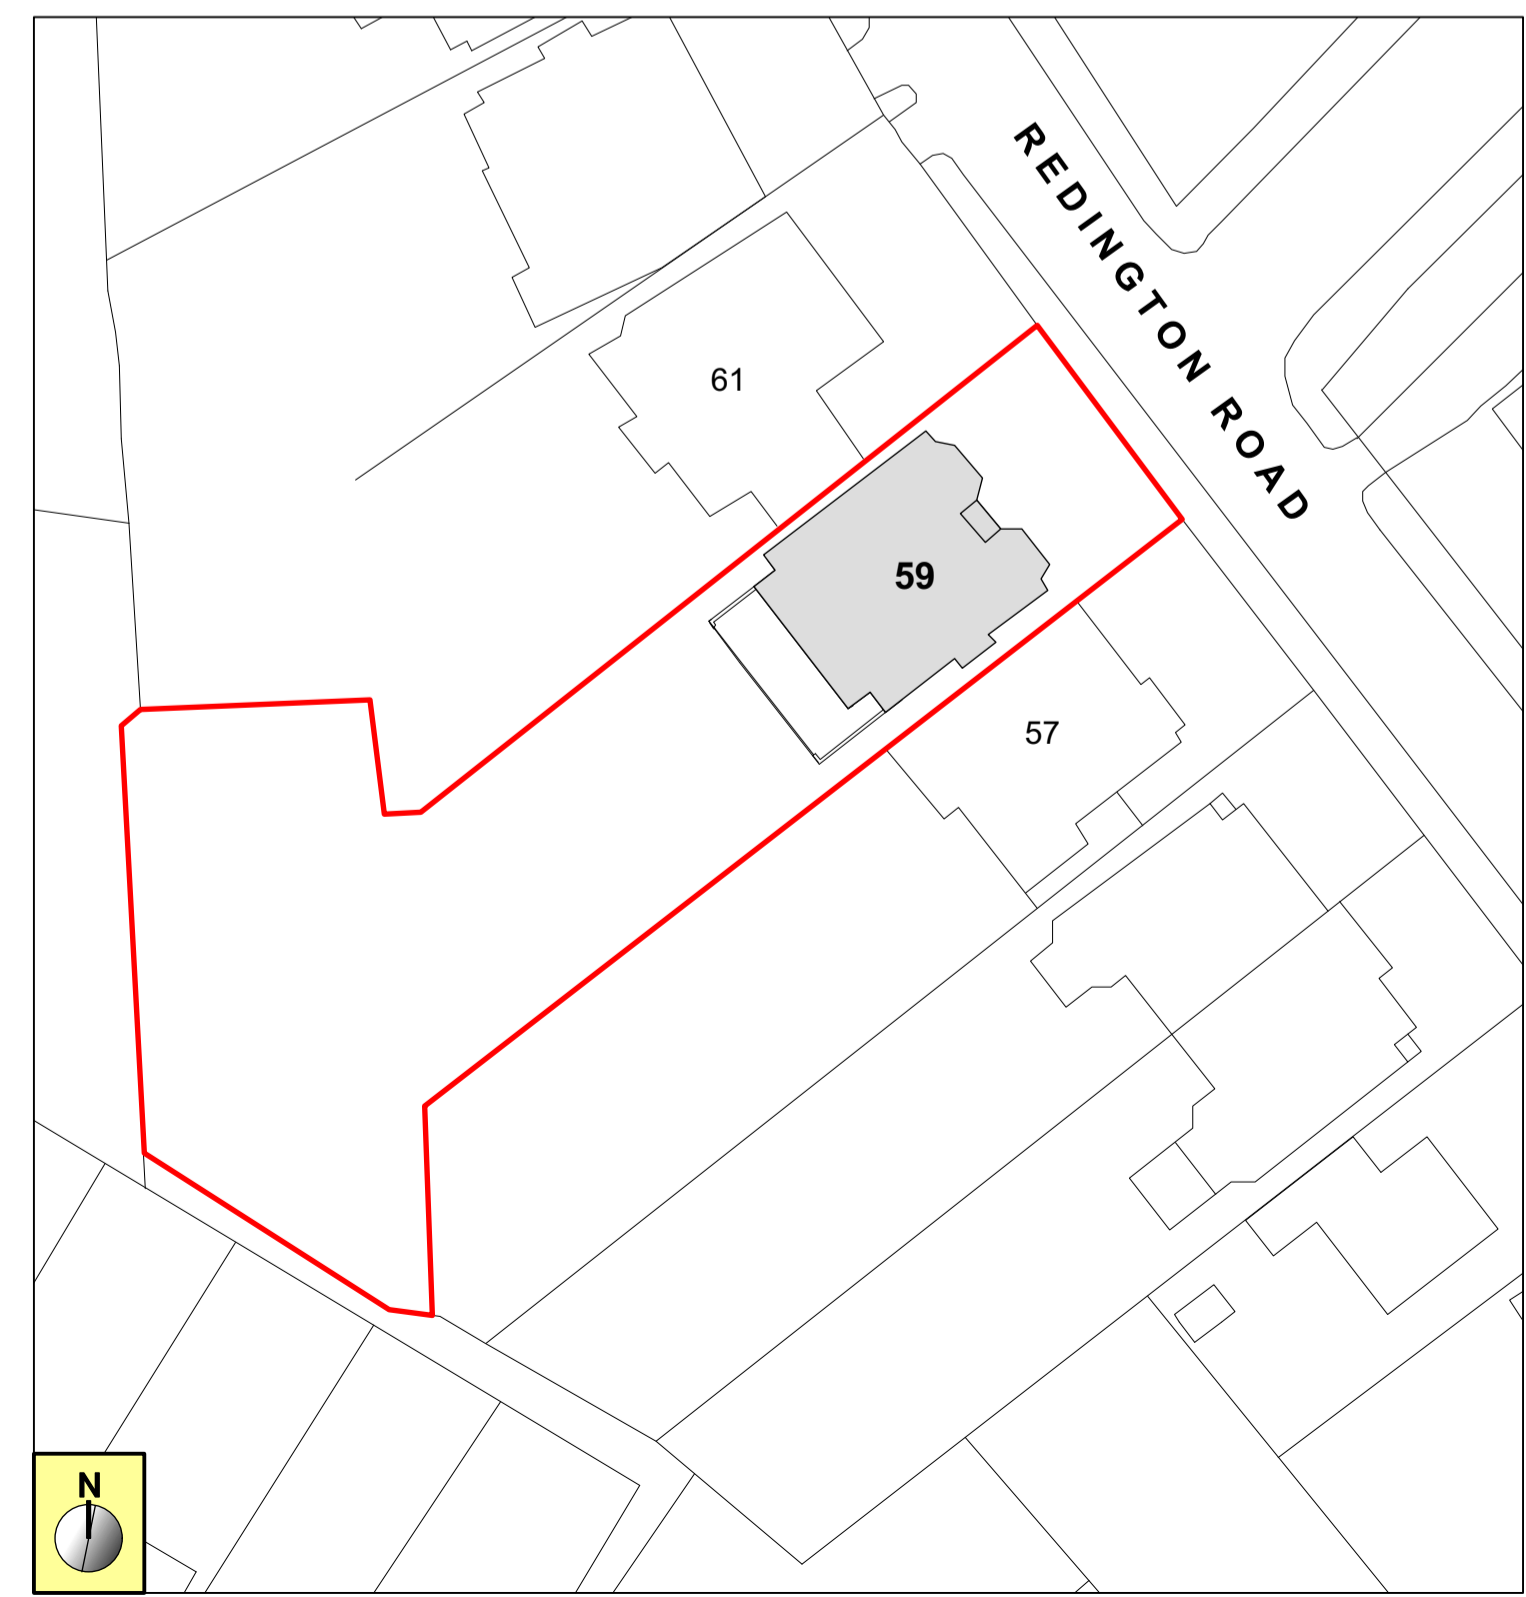

PROPOSED BLOCK PLAN 1:500 @ A1

| | | |
|---|-------------|--|
| REV | DATE | DESCRIPTION |
| A | 19/06/2019 | Front lightwells + railings shown as previously approved - 120164230/P |
| © WARREN CHAPMAN LTD warren@warrenchapman.co.uk | | |
| PROJECT: 59 REDINGTON ROAD, LONDON, NW3 | | |
| DRAWING TITLE: EXISTING AND PROPOSED SITE AND BLOCK PLANS | | |
| DATE: | 26/11/18 | SCALE: 1:200, 1:500 @ A1 |
| DRAWING NO: | 1506 PL-05A | REVISION: A |
| STATUS: PRELIMINARY | | |

DO NOT SCALE OFF THIS DRAWING. WORK TO DIMENSIONS SHOWN. ALL DIMENSIONS TO BE SPECIFIED ON THE PLAN. THIS DRAWING IS COPYRIGHT © WARREN CHAPMAN LTD. ALL RIGHTS RESERVED. NO PART OF THIS DRAWING IS TO BE REPRODUCED WITHOUT THE PERMISSION OF WARREN CHAPMAN LTD.