




Proposed Lower Ground Plan
1 : 100

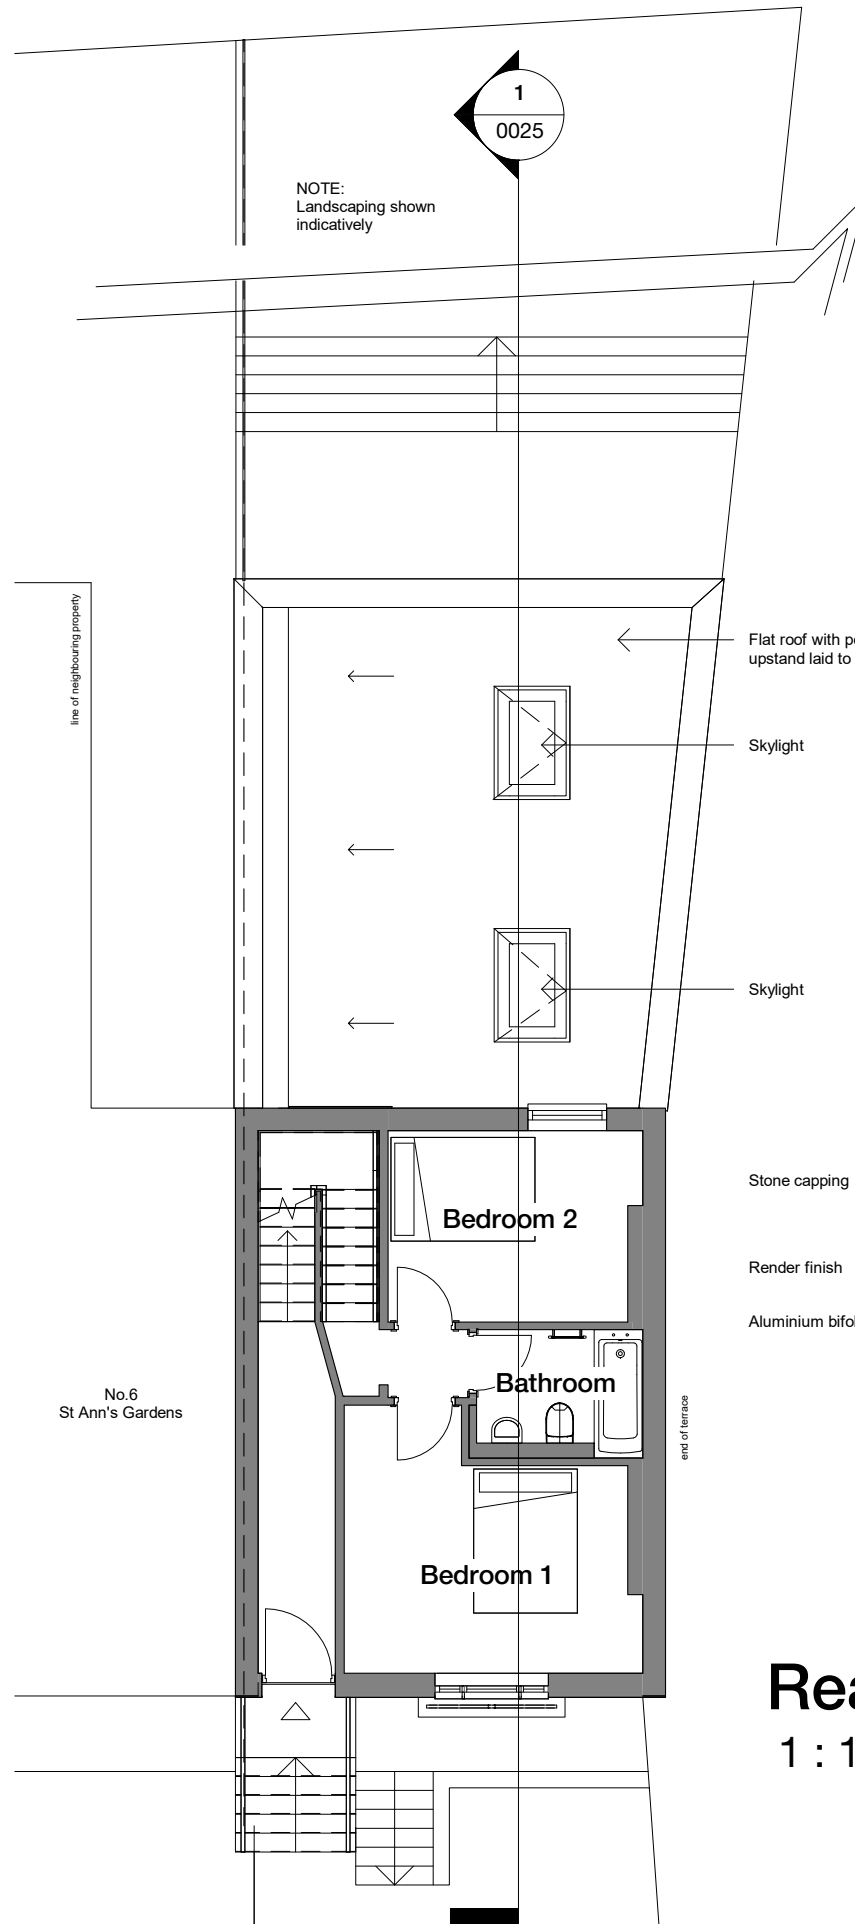

Proposed Ground Floor Plan
1 : 100

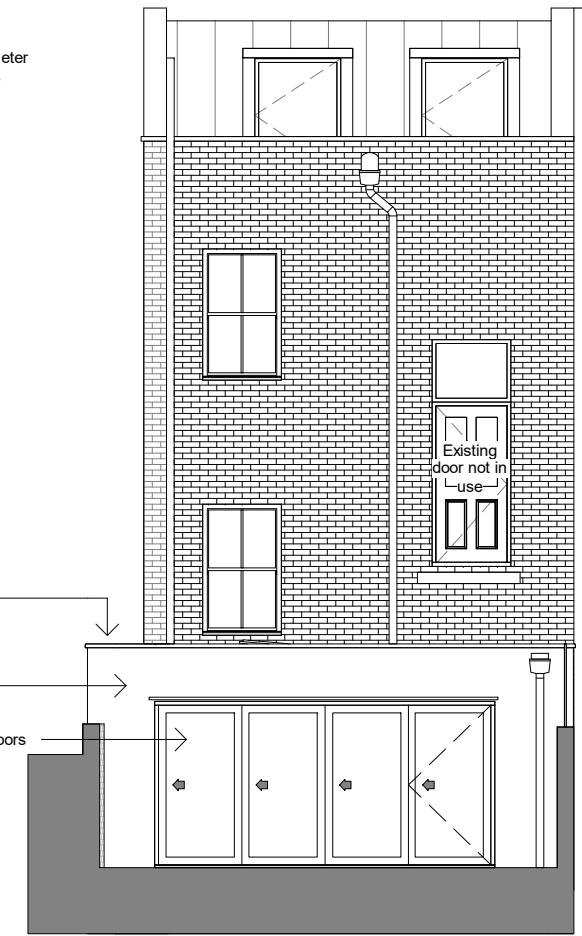

Rear Elevation - Proposed
1 : 100

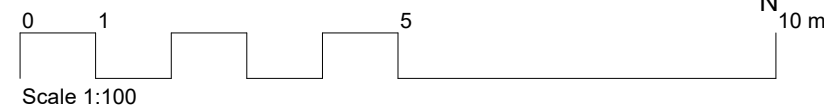

This drawing should not be used to calculate areas for the purposes of valuation. Do not scale this drawing. All Dimensions to be checked on the site by the contractor and such dimensions to be their responsibility. All work must comply with relevant British Standards and Building Regulations requirements..

Rev	Description	Date
P1	First Issue	01.06.19

M. Jeffery Self Build
7b St Ann's Gardens, NW5

Project
Jeffery Extension

Drawing
Proposed GA Plans & Rear Elevation

Scale 1 : 100	Date 13/05/19
------------------	------------------

Drawn By MJ	Checked By -
----------------	-----------------

Job Number -	Status -	Purpose of Issue Planning
-----------------	-------------	------------------------------

Drawing No. PL-XX-DR-0020	Rev P1
------------------------------	-----------