



- WALLS / CEILINGS LEGEND:**
- EXISTING WALLS / CEILINGS
- LINES / HATCHES LEGEND:**
- NEIGHBOURING PROPERTIES
 - EXISTING FLATS / AREAS, WHICH DO NOT MAKE SUBJECT OF THE CURRENT APPLICATION
 - UNIT 8 - One Bedroom Flat
 - UNIT 9 - Two Bedroom Flat

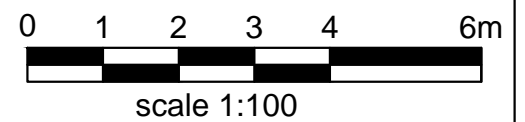

- Notes**
- 1- This drawing is not for construction
 - 2- All Dimension are in millimeters
 - 3- Dimensions are not to be scaled directly from drawings
 - 4- All dimensions are to be checked on site and the Architect is to be inform of any discrepancies before construction commences
 - 5- All references to drawings refer to current revision of that drawing
 - 6- The Copyright of this drawing belongs to Archpl Ltd.


Rev.	Date	Revisions
PLANNING - LDC		
 ARCH ARCHITECTURAL DESIGN STUDIO 400 West Green Road London N15 3PX Tel: 0208 809 2320 - 0784241 0527 Web: www.archpl.co.uk		
Client Mr. Raj Vasishtha		
Project 244 Kilburn High Road NW6 2BS - Unit 8		
Scale 1/100@A3	Date 04/2019	
Drawn By VC	Checked By AEC	
Project No. 19037	Drawing No. A101	Revision -
Drawing title Existing Ground Floor Plan		

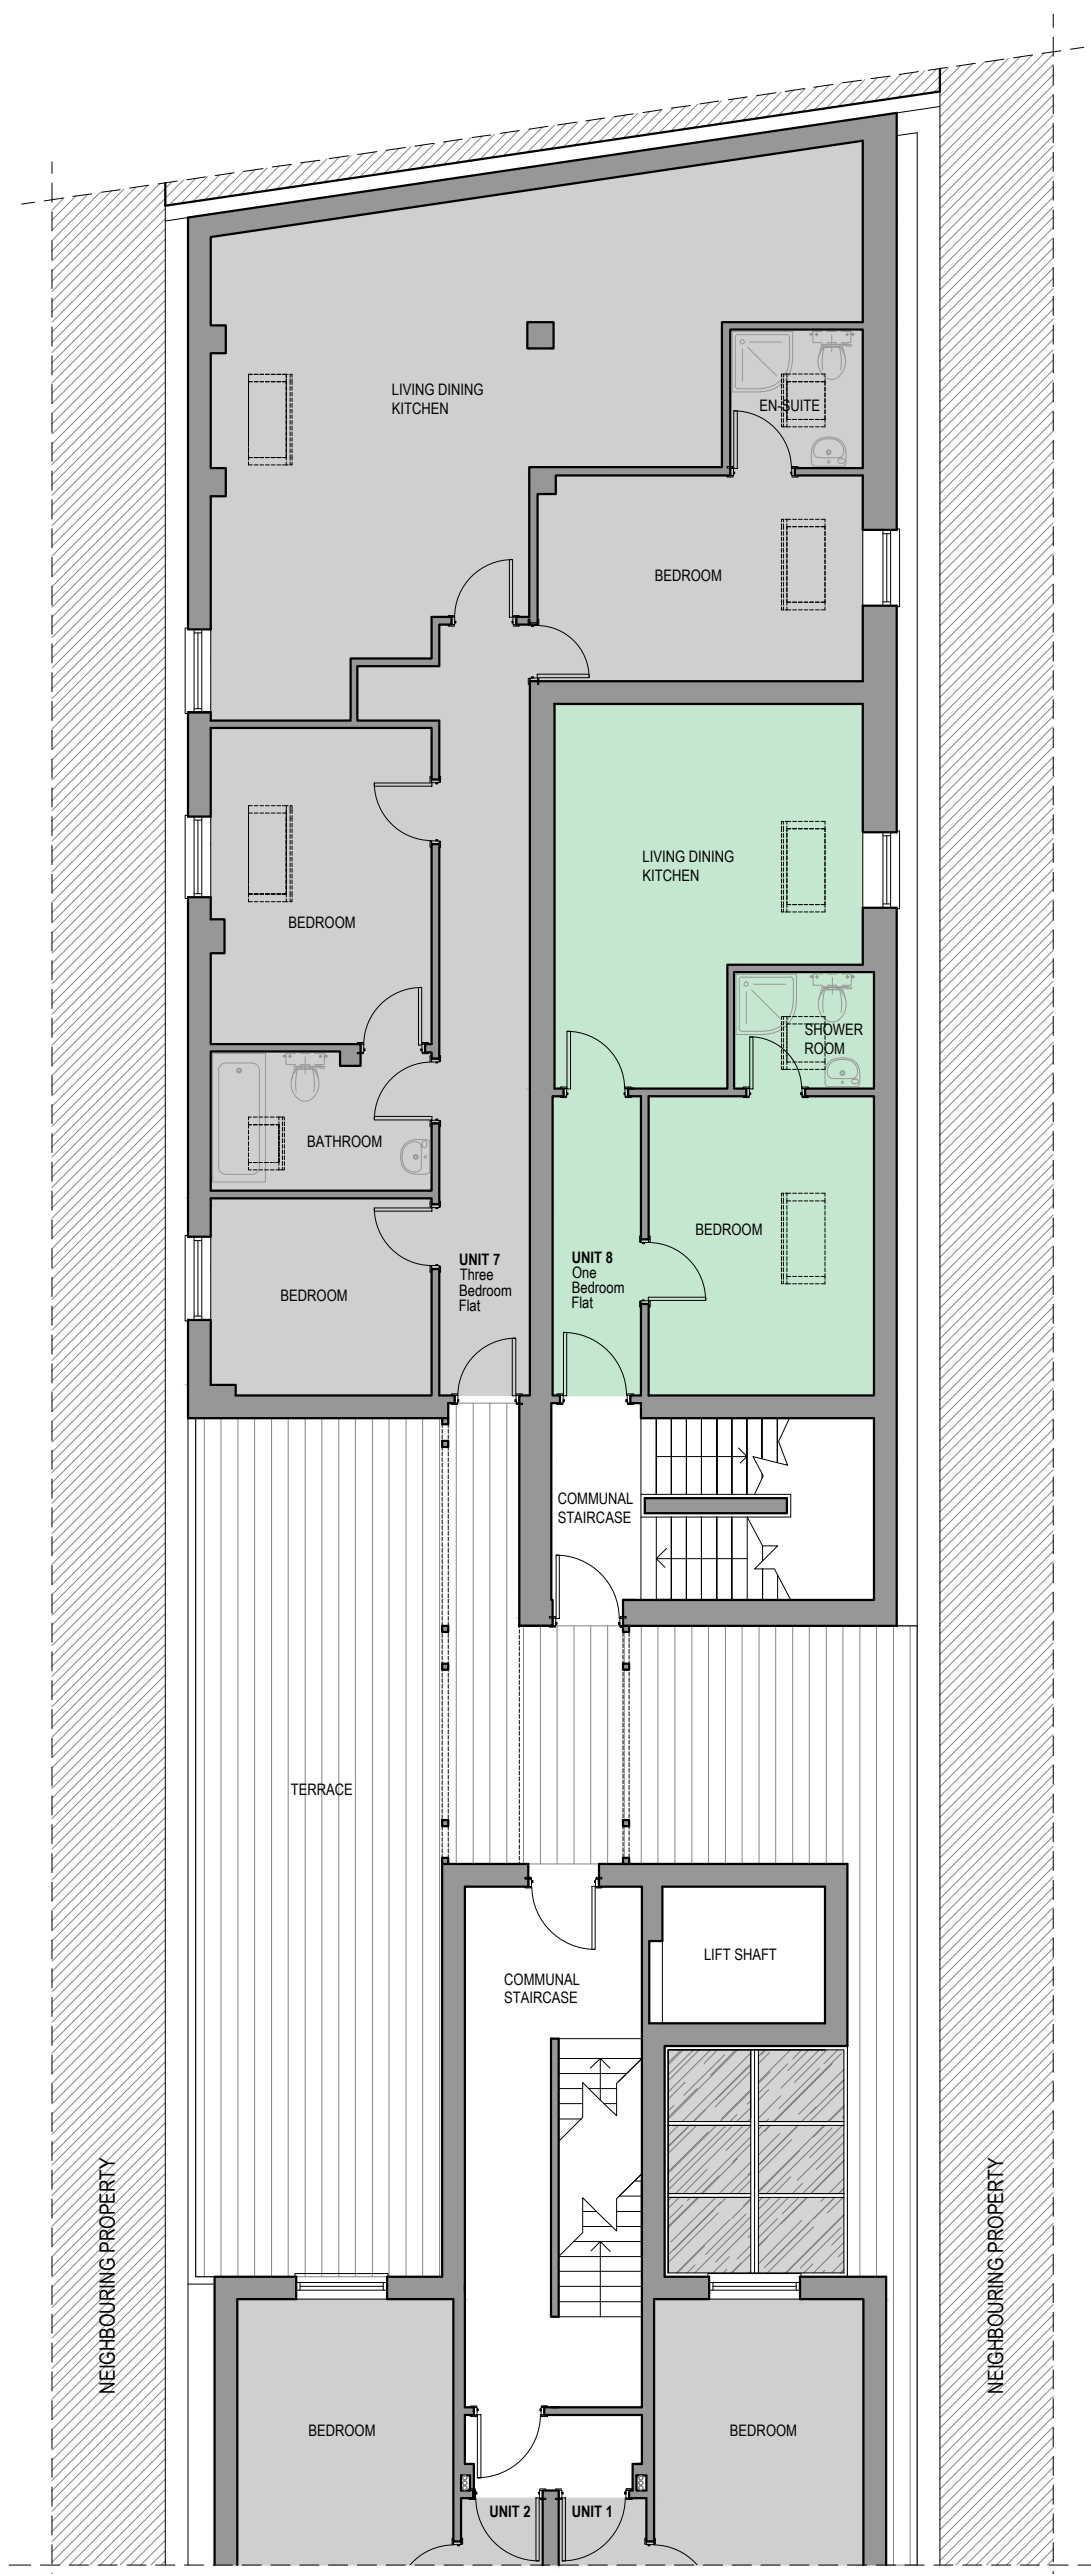

EXISTING FIRST FLOOR PLAN
scale 1:100




- WALLS / CEILINGS LEGEND:**
- EXISTING WALLS / CEILINGS
- LINES / HATCHES LEGEND:**
- NEIGHBOURING PROPERTIES
 - EXISTING FLATS / AREAS, WHICH DO NOT MAKE SUBJECT OF THE CURRENT APPLICATION
 - UNIT 8 - One Bedroom Flat
 - UNIT 9 - Two Bedroom Flat

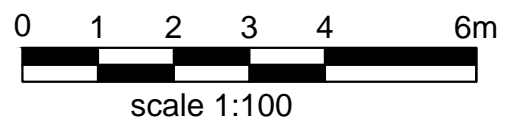

- Notes
- 1- This drawing is not for construction
 - 2- All Dimension are in millimeters
 - 3- Dimensions are not to be scaled directly from drawings
 - 4- All dimensions are to be checked on site and the Architect is to be inform of any discrepancies before construction commences
 - 5- All references to drawings refer to current revision of that drawing
 - 6- The Copyright of this drawing belongs to Archpl Ltd.


Rev.	Date	Revisions
PLANNING - LDC		
 ARCH ARCHITECTURAL DESIGN STUDIO 400 West Green Road London N15 3PX Tel: 0208 809 2320 - 0784241 0527 Web: www.archpl.co.uk		
Client Mr. Raj Vasishtha		
Project 244 Kilburn High Road NW6 2BS - Unit 8		
Scale 1/100@A3	Date 04/2019	
Drawn By VC	Checked By AEC	
Project No. 19037	Drawing No. A102	Revision -
Drawing title Existing First Floor Plan		

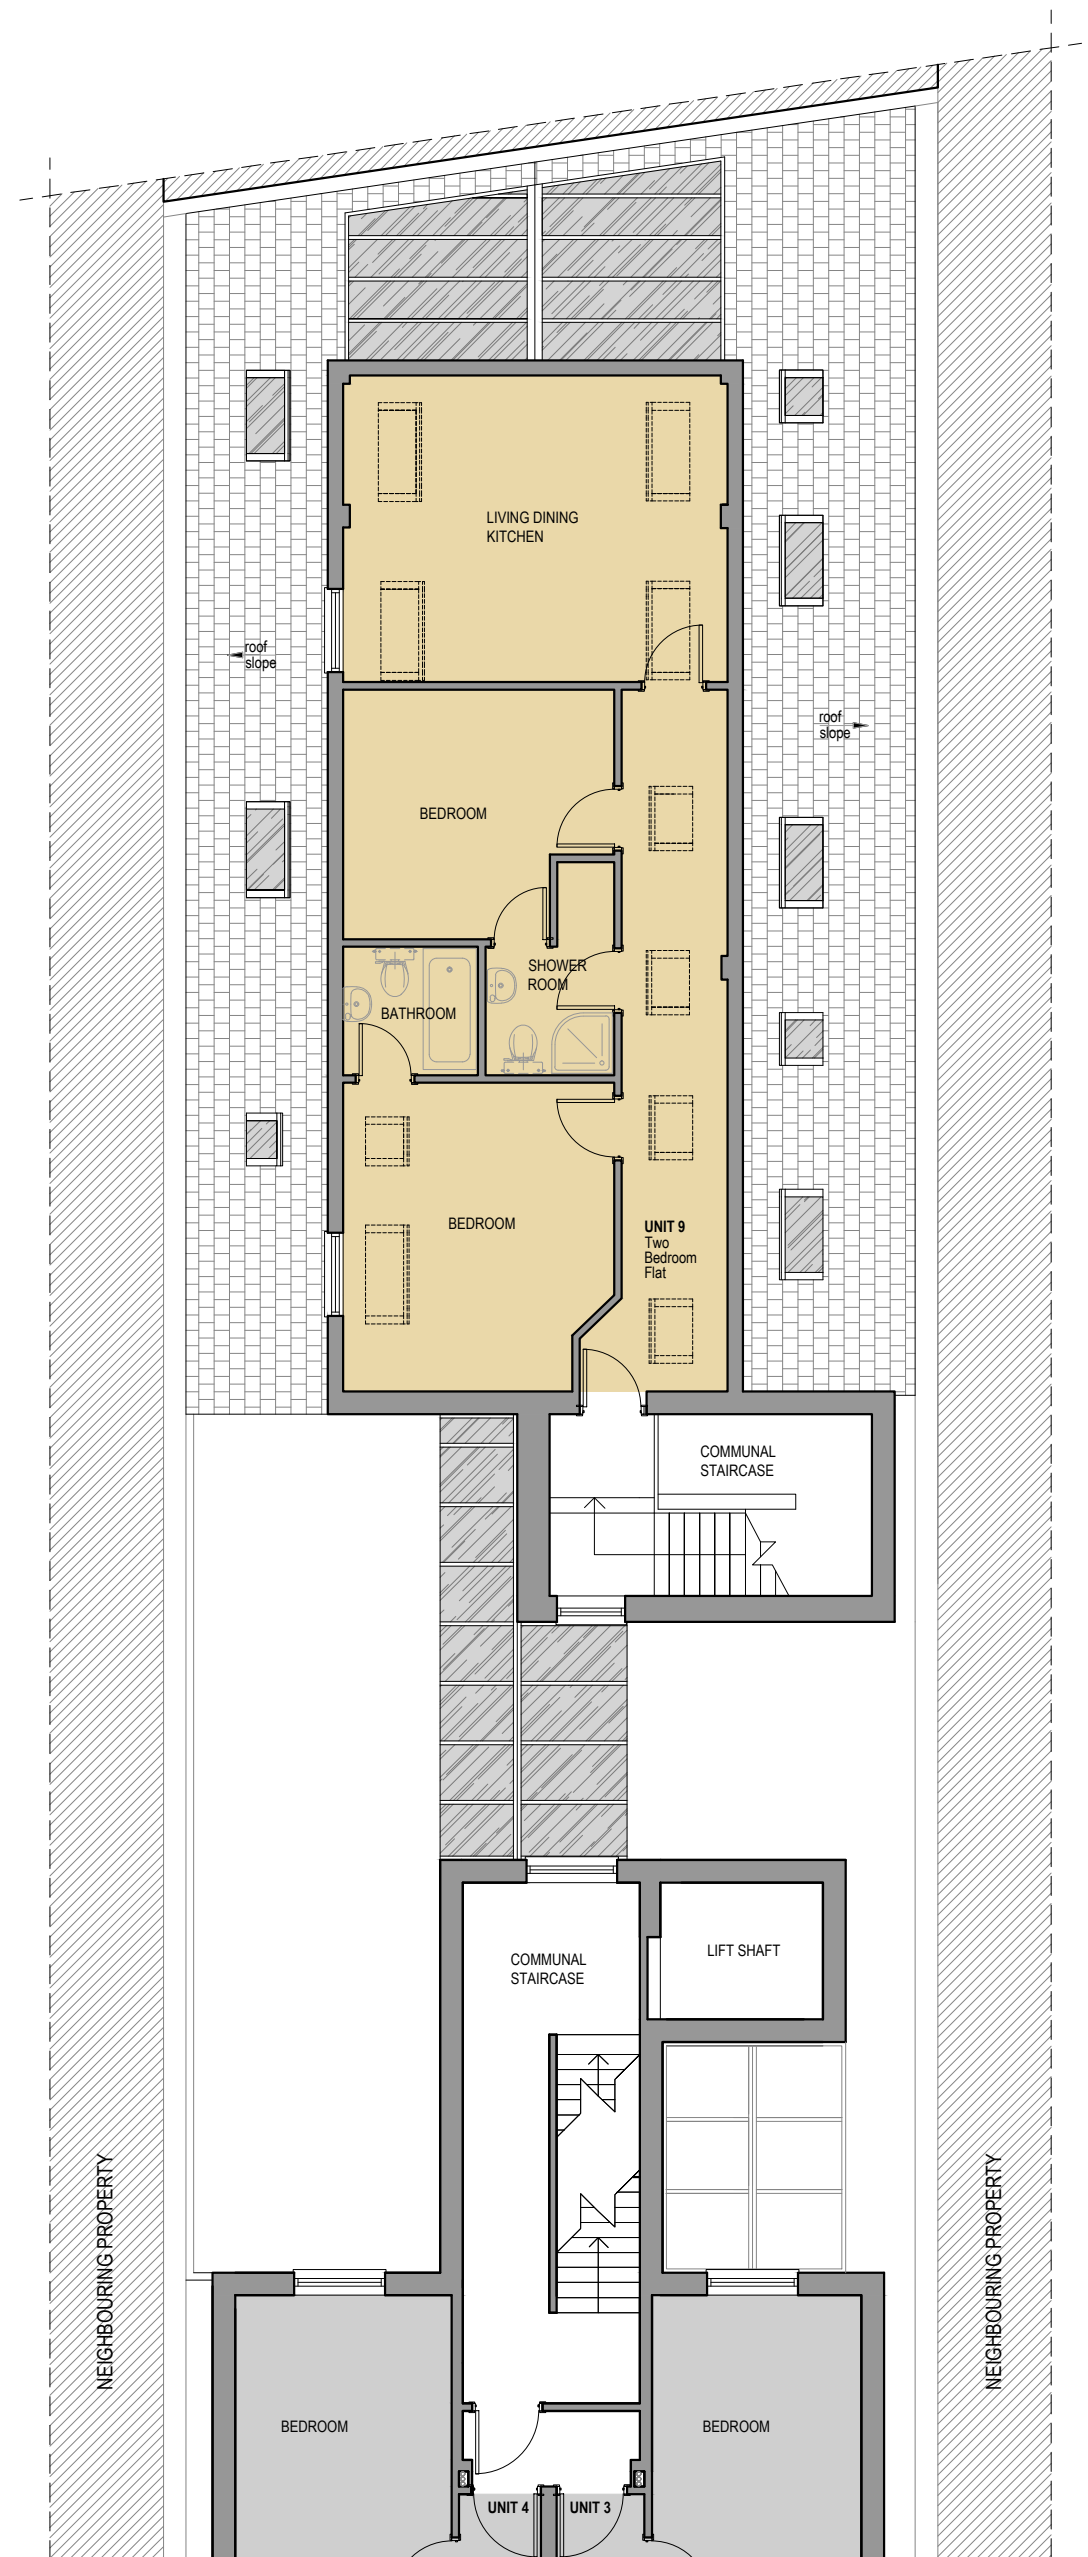

EXISTING SECOND FLOOR PLAN
scale 1:100



- WALLS / CEILINGS LEGEND:**
- EXISTING WALLS / CEILINGS
- LINES / HATCHES LEGEND:**
- NEIGHBOURING PROPERTIES
 - EXISTING FLATS / AREAS, WHICH DO NOT MAKE SUBJECT OF THE CURRENT APPLICATION
 - UNIT 8 - One Bedroom Flat
 - UNIT 9 - Two Bedroom Flat

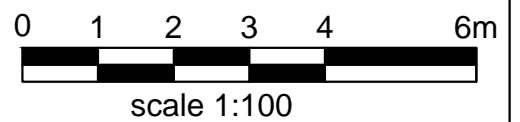

- Notes
- 1- This drawing is not for construction
 - 2- All Dimension are in millimeters
 - 3- Dimensions are not to be scaled directly from drawings
 - 4- All dimensions are to be checked on site and the Architect is to be inform of any discrepancies before construction commences
 - 5- All references to drawings refer to current revision of that drawing
 - 6- The Copyright of this drawing belongs to Archpl Ltd.

Rev.	Date	Revisions
PLANNING - LDC		
 ARCH ARCHITECTURAL DESIGN STUDIO 400 West Green Road London N15 3PX Tel: 0208 809 2320 - 0784241 0527 Web: www.archpl.co.uk		
Client Mr. Raj Vasishtha		
Project 244 Kilburn High Road NW6 2BS - Unit 8		
Scale 1/100@A3	Date 04/2019	
Drawn By VC	Checked By AEC	
Project No. 19037	Drawing No. A103	Revision -
Drawing title Existing Second Floor Plan		