


NOTES: THIS DRAWINGS AND WORKS SHOWN ARE THE COPYRIGHT OF NORTHPOINT PLANNING AND LICENSING SERVICES AND MAY NOT BE REPRODUCED EXCEPT WRITTEN PERMISSION. ALL FIGURED DIMENSIONS TO BE CHECKED ON SITE PRIOR TO CONSTRUCTION.

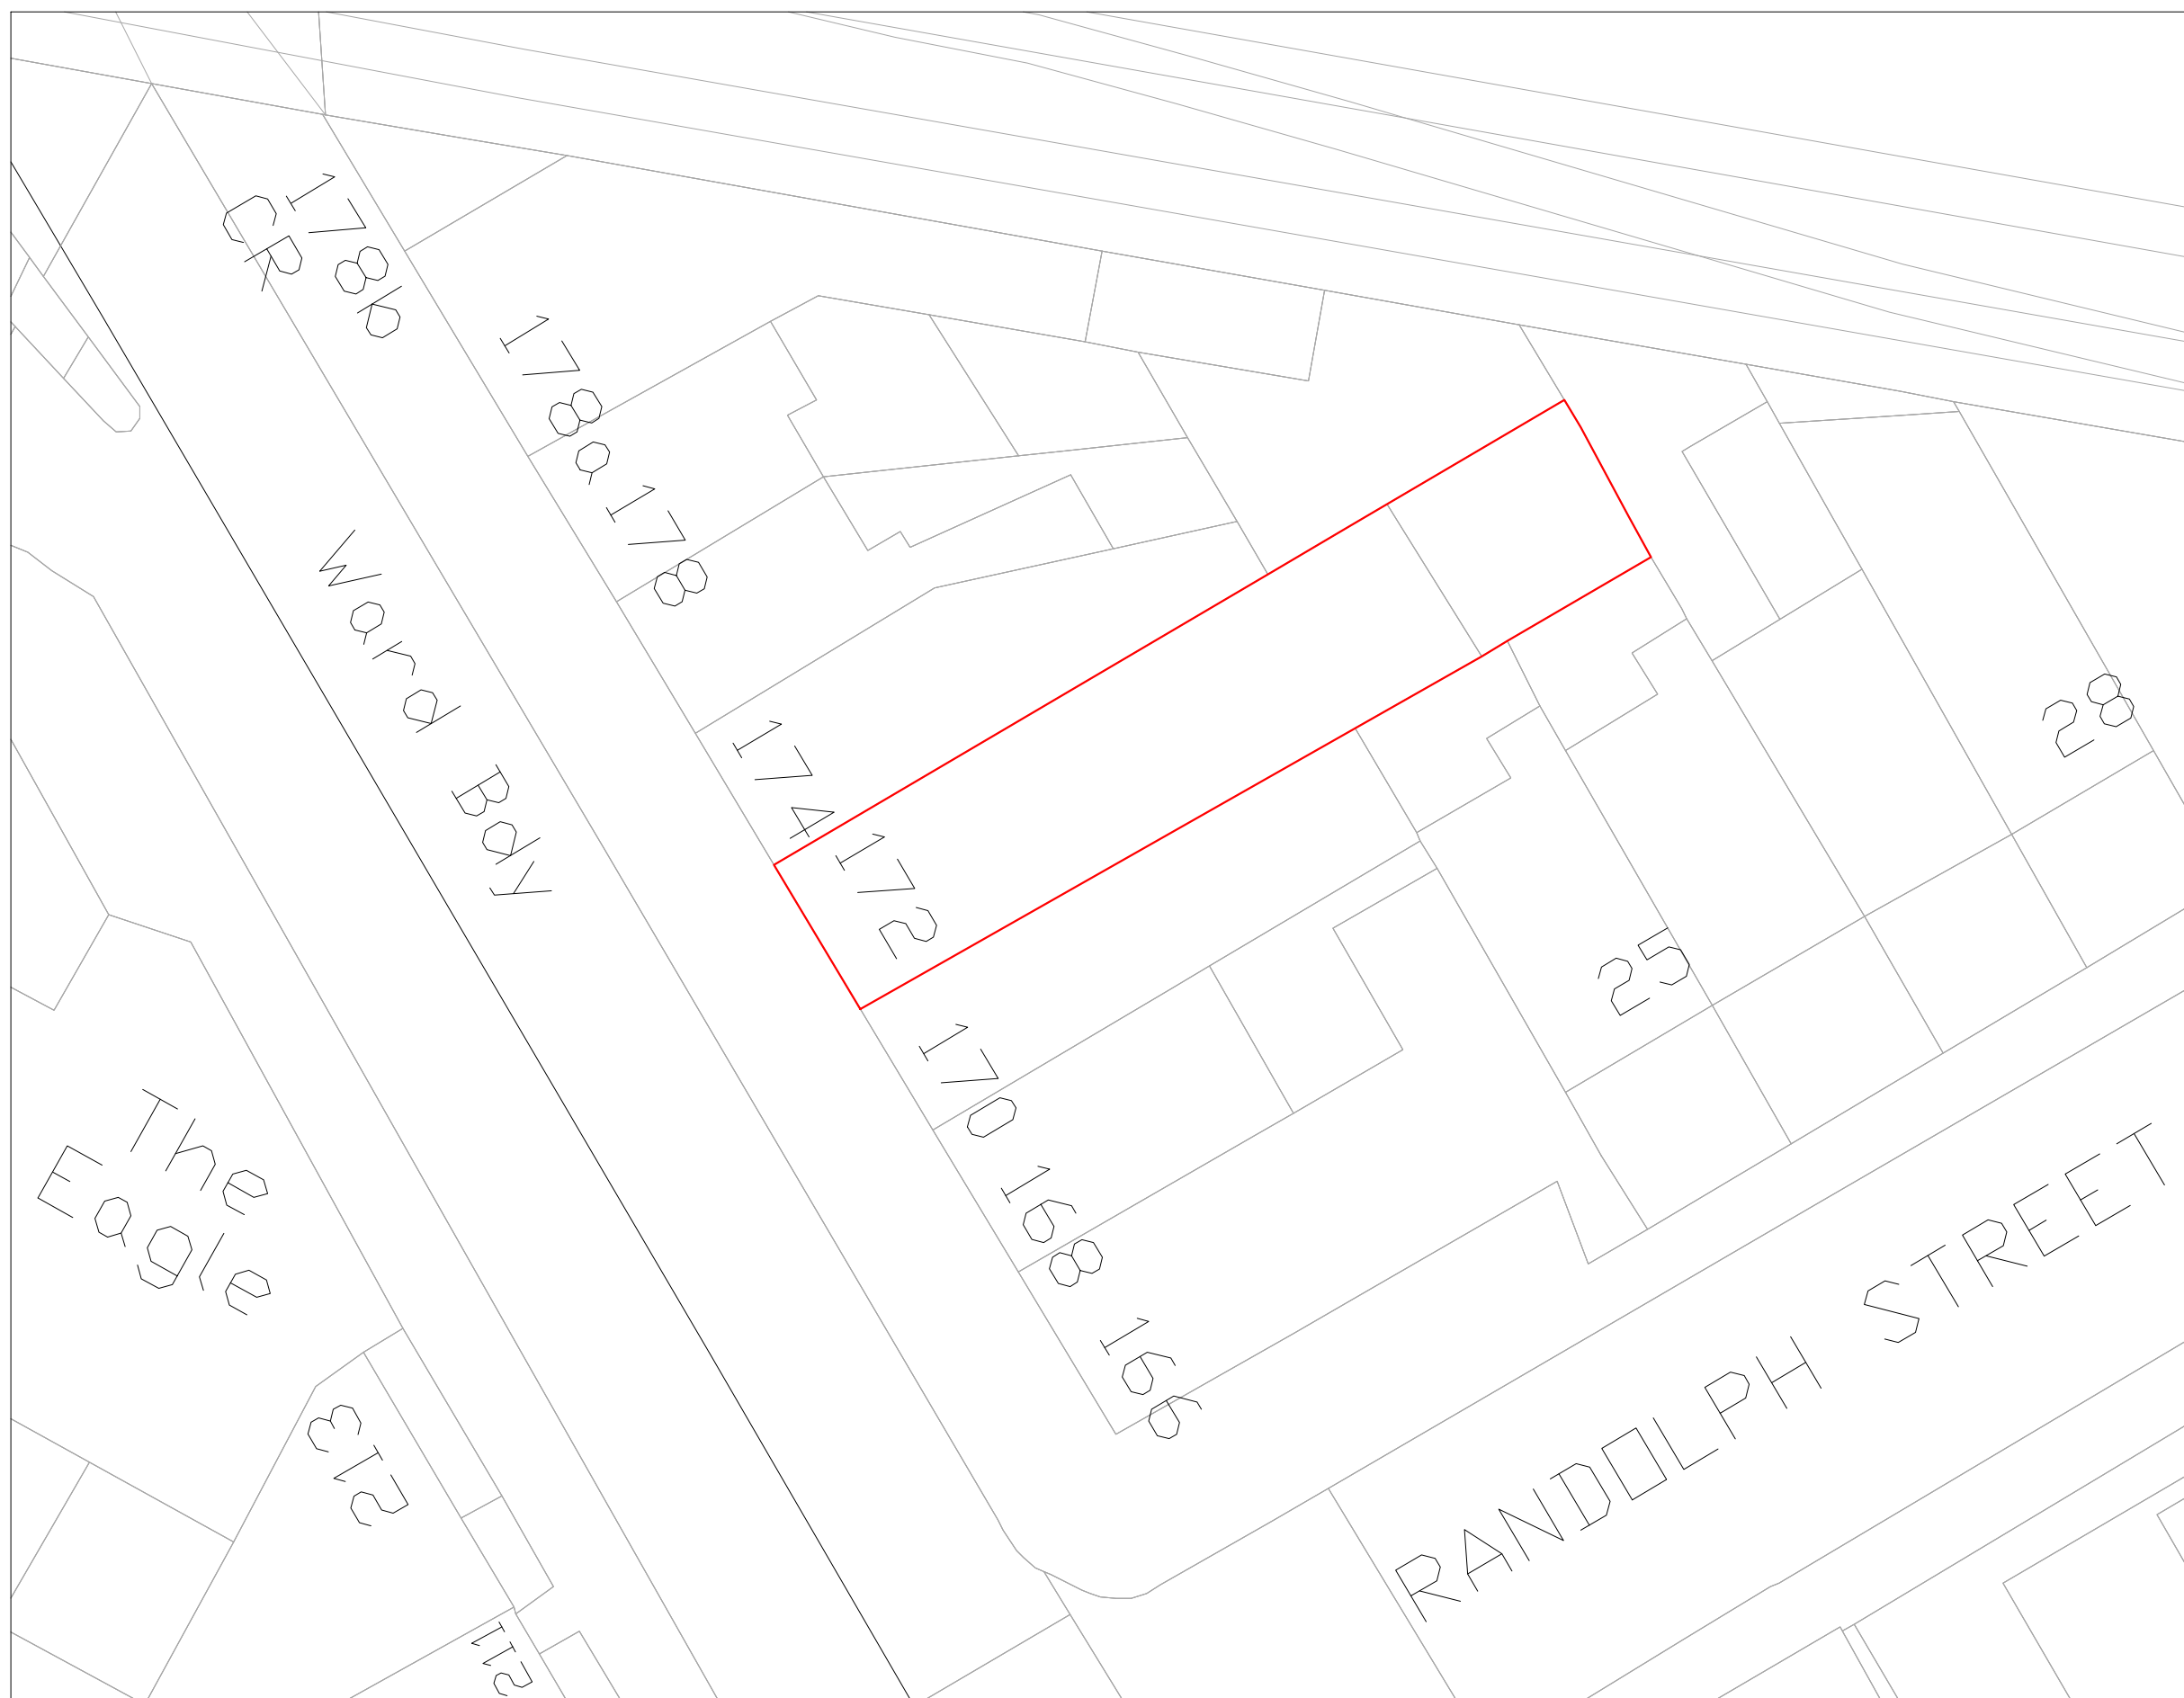

11 Gatward Close
London
N21 1AS
Mob: 07886442304
Email: info@northpointuk.co.uk
www.northpointuk.co.uk

Project
172 Royal Collage Street, Camden, London
NW1 0SP

Proposal/Project
Change of use of groundn floor A2 To Massage Parlour (Sui Genesis) and Basement level remains as A2 (Estate Agent)


Title
Block Plan

Drawing Status


Scale	Drawn	Checked	Date
1:200 @ A3	H.E.		13.06.2019

Drawing/Job No	Revision
NP-2019-02-09-001	1.1




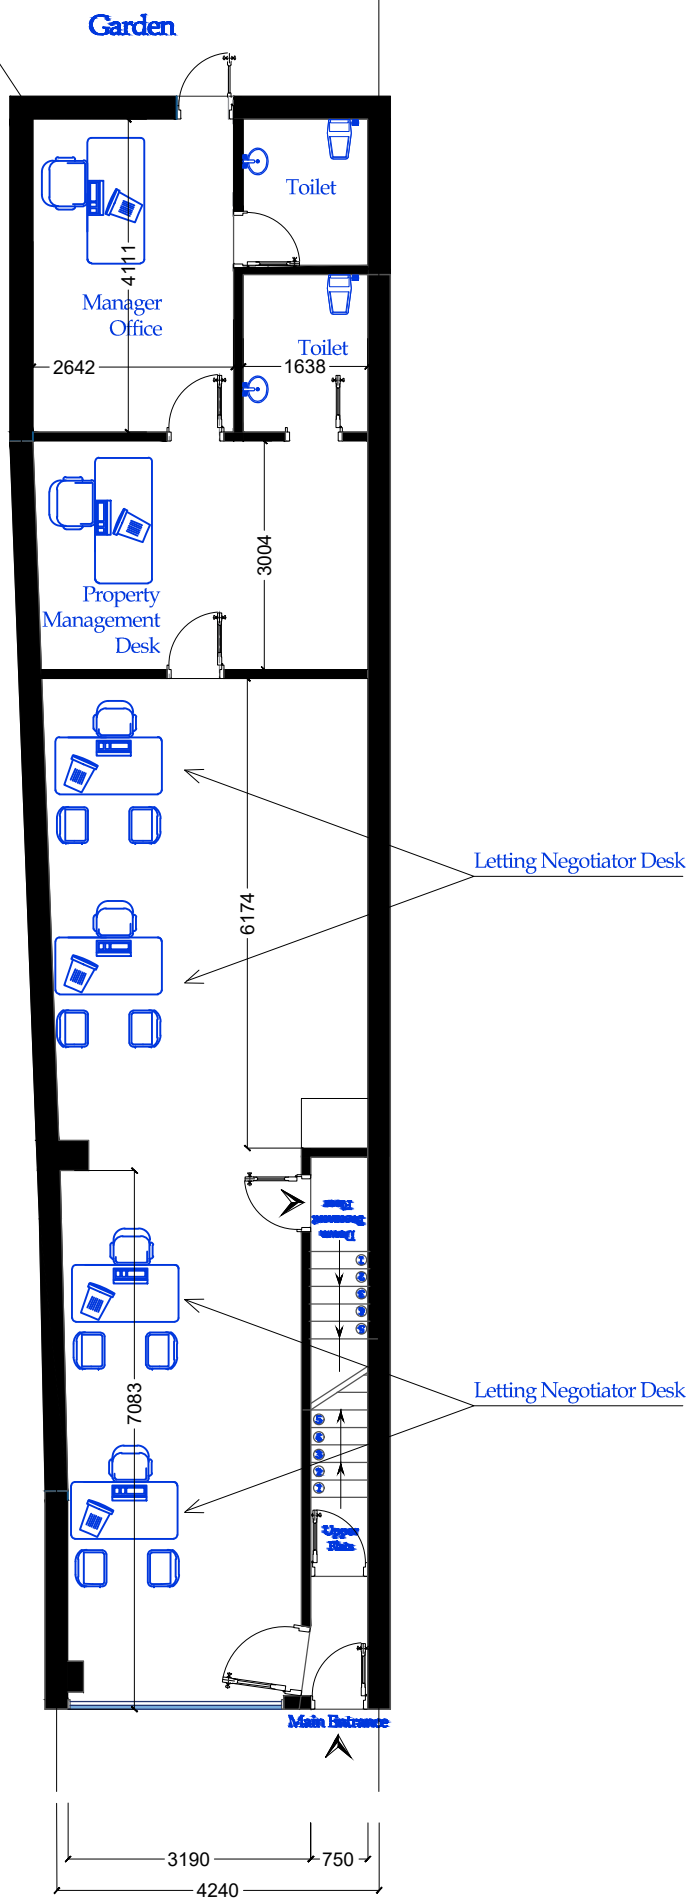

Pre-existing Ground Floor Plan 1:100
@A3

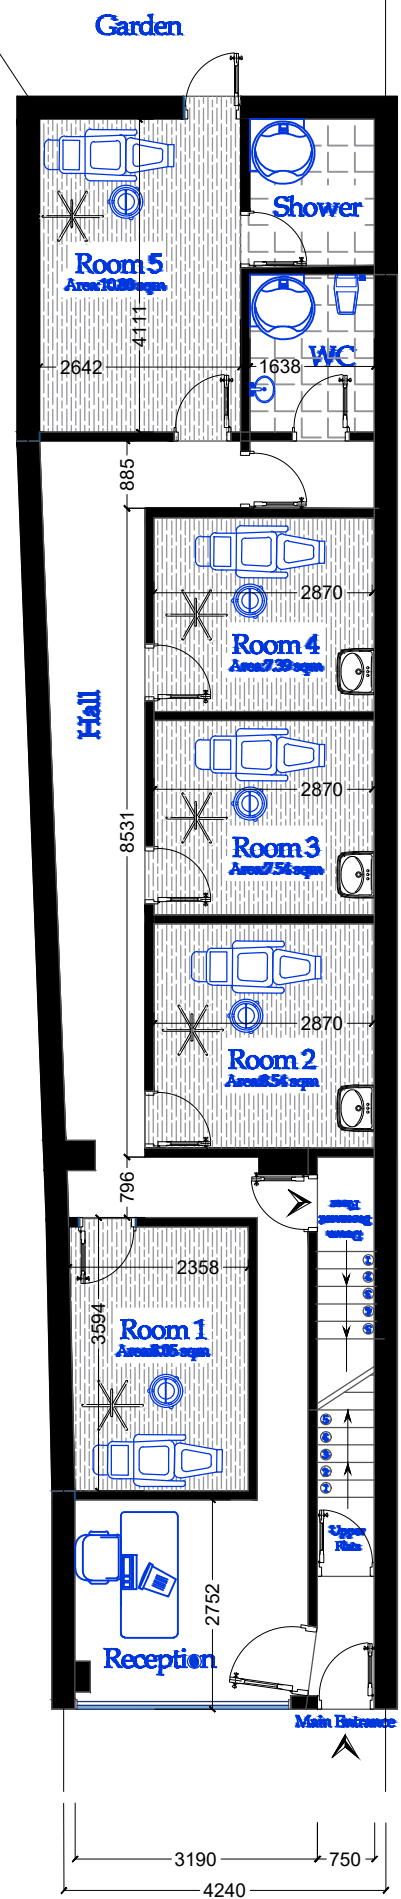

Existing Ground Floor Plan 1:100
@A3

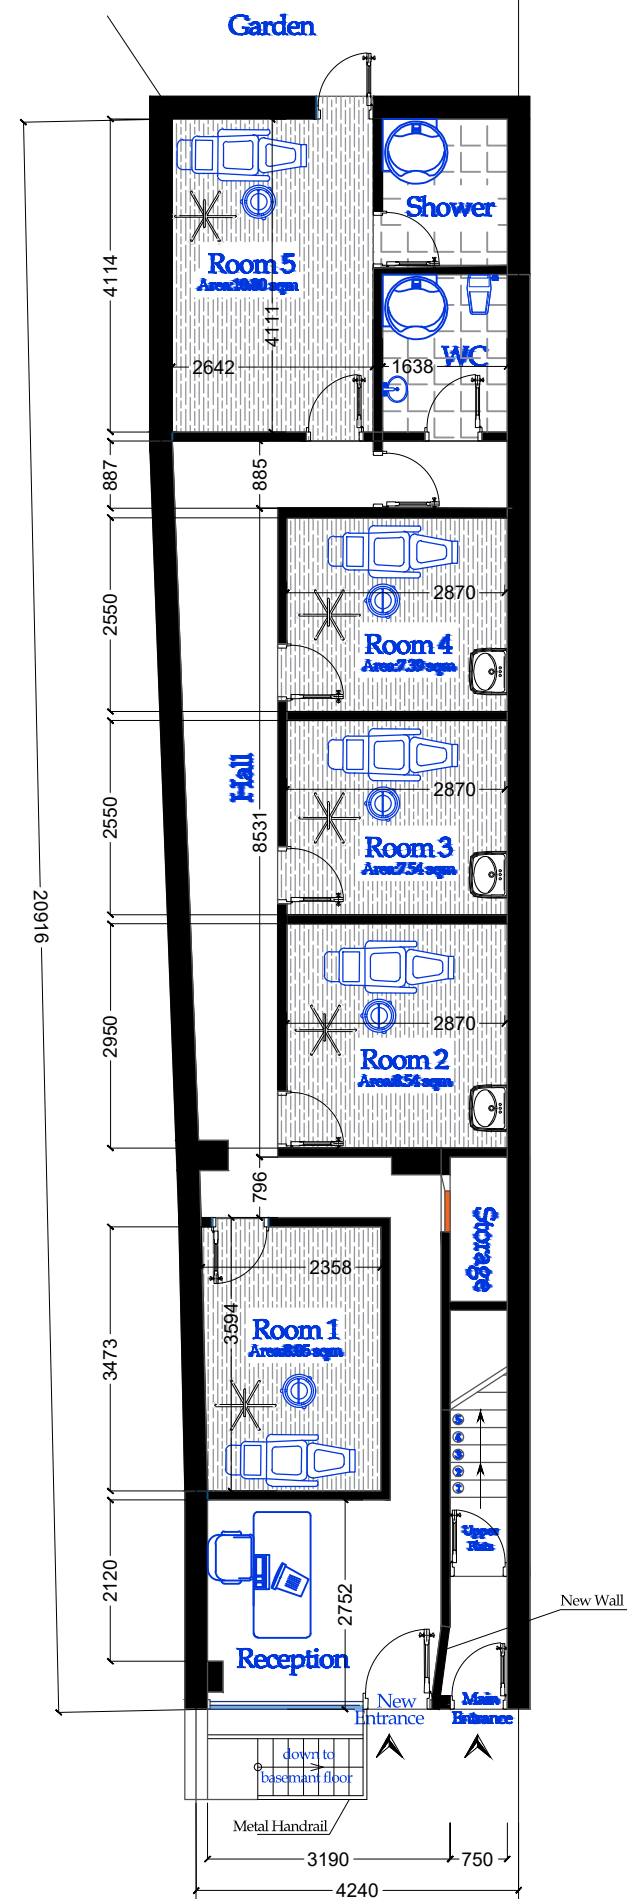

Proposed Ground Floor Plan 1:100
@A3

NOTES: THIS DRAWINGS AND WORKS SHOWN ARE THE COPYRIGHT OF NORTHPOINT PLANNING AND LICENSING SERVICES AND MAY NOT BE REPRODUCED EXCEPT WRITTEN PERMISSION. ALL FIGURED DIMENSIONS TO BE CHECKED ON SITE PRIOR TO CONSTRUCTION.



11 Gatward Close
London
N21 1AS
Mob: 07886442304
Email: info@northpointuk.co.uk
www.northpointuk.co.uk

Project
172 Royal Collage Street, Camden, London
NW1 0SP


Proposal/Project
Change of use of ground floor A2 To Massage Parlour (Sui Genesis) and Basement level remains as A2 (Estate Agent)

Title
Existing & Proposed Ground Floor Plans


Drawing Status			
Scale	Drawn	Checked	Date
1:100 @ A3	H.E.		13.06.2019
Drawing/Job No NP-18-240			Revision 1.1




NOTES: THIS DRAWINGS AND WORKS SHOWN ARE THE COPYRIGHT OF NORTHPOINT PLANNING AND LICENSING SERVICES AND MAY NOT BE REPRODUCED EXCEPT WRITTEN PERMISSION. ALL FIGURED DIMENSIONS TO BE CHECKED ON SITE PRIOR TO CONSTRUCTION.

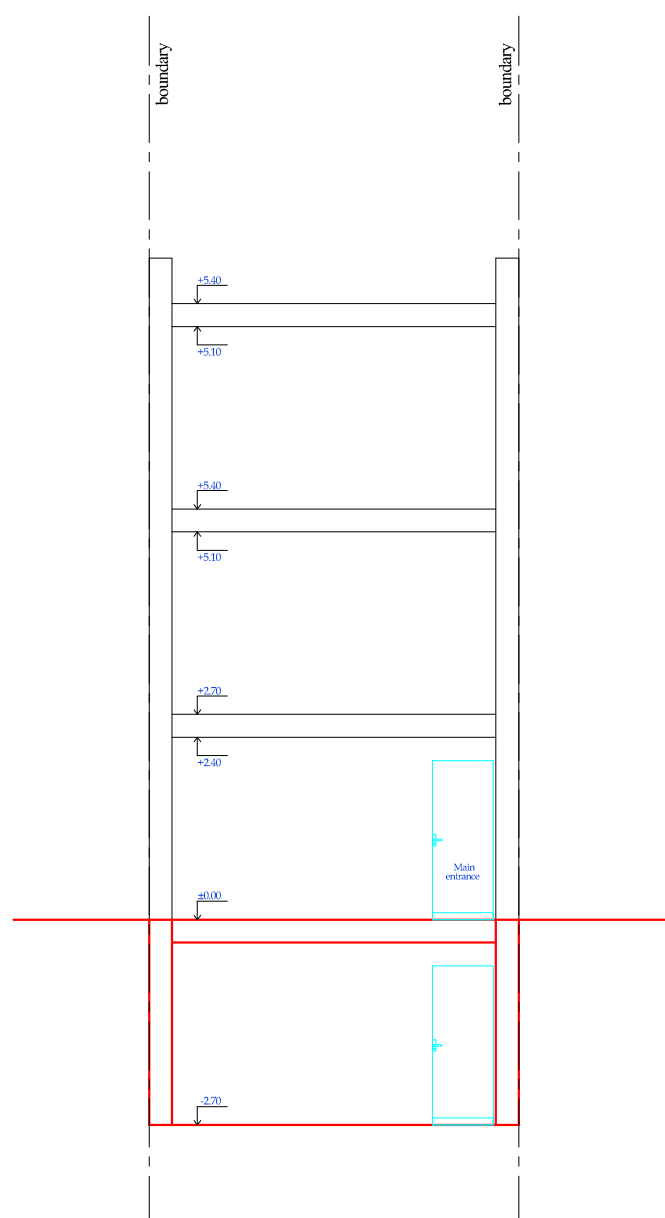

Pre-existing Section A
1:100 @A3

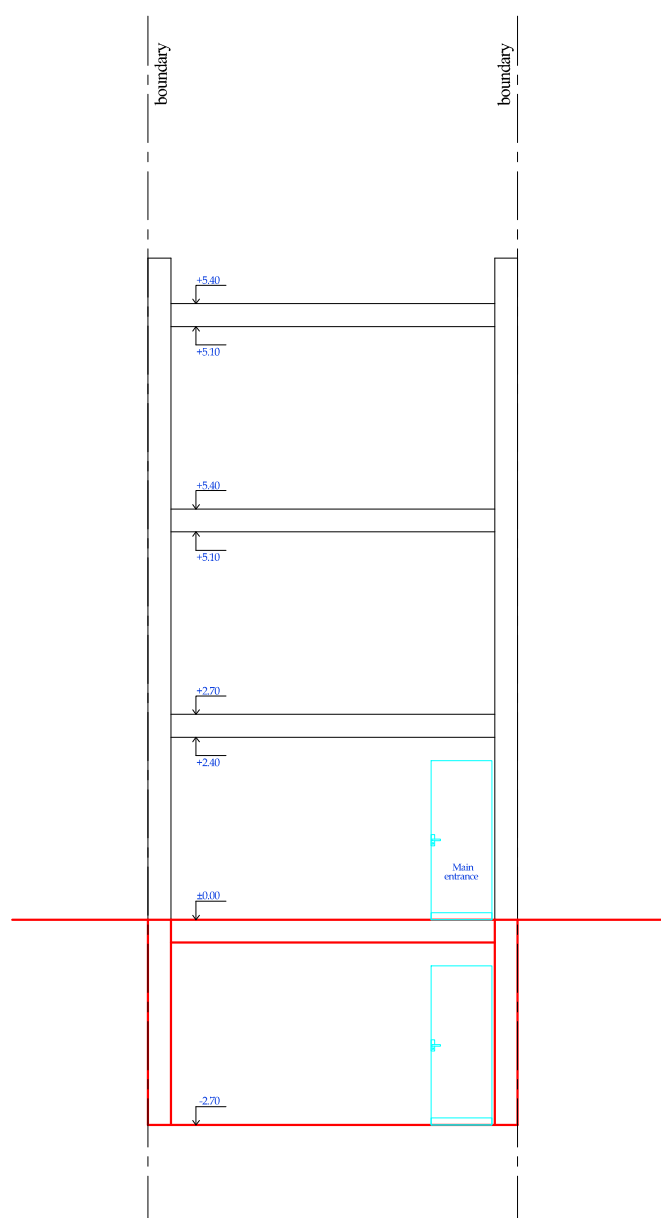

Existing Section A
1:100 @A3

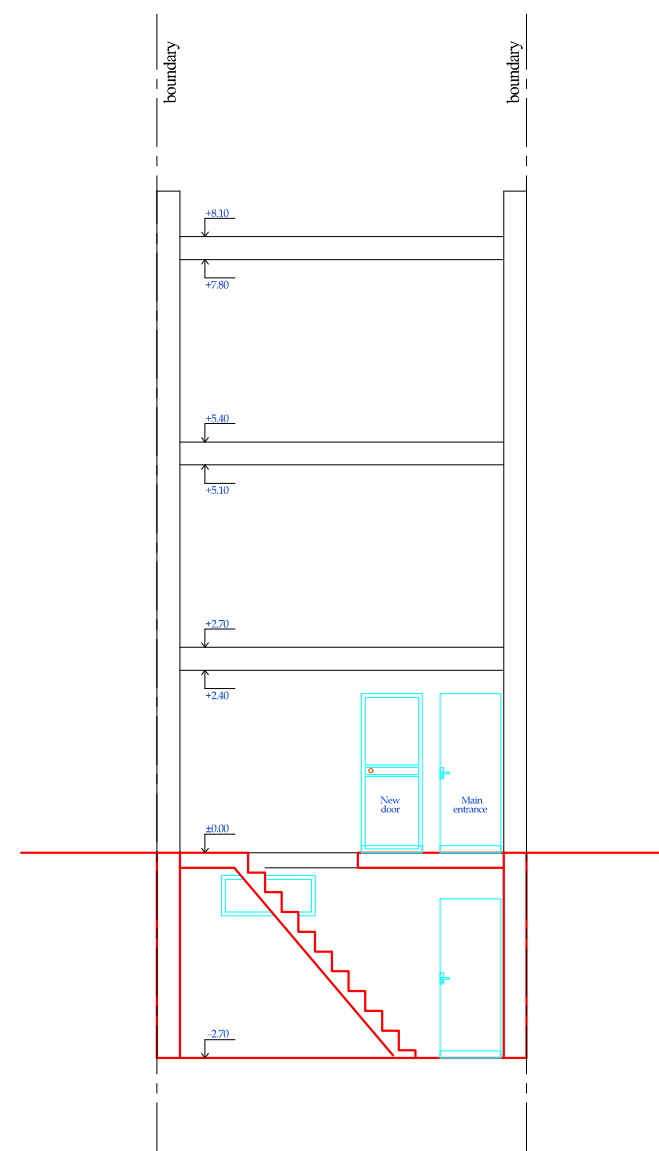

Proposed Section A
1:100 @A3



11 Gatward Close
London
N21 1AS
Mob: 07886442304
Email: info@northpointuk.co.uk
www.northpointuk.co.uk

Project
172 Royal Collage Street, Camden, London
NW1 0SP

Proposal/Project
Change of use of ground floor A2 To Massage Parlour
(Sui Genesis) and Basement level remains as A2
(Estate Agent)

Title
Existing & Proposed Section A

Drawing Status

Scale	Drawn	Checked	Date
1:100 @ A3	H.E.		13.06.2019
Drawing/Job No NP-2019-02-09-002			Revision 1.1

NOTES: THIS DRAWINGS AND WORKS SHOWN ARE THE COPYRIGHT OF NORTHPOINT PLANNING AND LICENSING SERVICES AND MAY NOT BE REPRODUCED EXCEPT WRITTEN PERMISSION. ALL FIGURED DIMENSIONS TO BE CHECKED ON SITE PRIOR TO CONSTRUCTION.



Pre-existing Front Elevation
1:100 @A3



Existing Front Elevation
1:100 @A3



Proposed Front Elevation
1:100 @A3



11 Gatward Close
London
N21 1AS
Mob: 07886442304
Email: info@northpointuk.co.uk
www.northpointuk.co.uk

Project
172 Royal Collage Street, Camden, London
NW1 0SP

Proposal/Project
Change of use of ground floor A2 To Massage Parlour (Sui Genesis) and Basement level remains as A2 (Estate Agent)

Title
Existing & Proposed Front Elevation

Drawing Status

Scale	Drawn	Checked	Date
1:100@ A3	H.E.		13.06.2019
Drawing/Job No NP-2019-02-09-003			Revision 1.1