



LOWER GROUND FLOOR

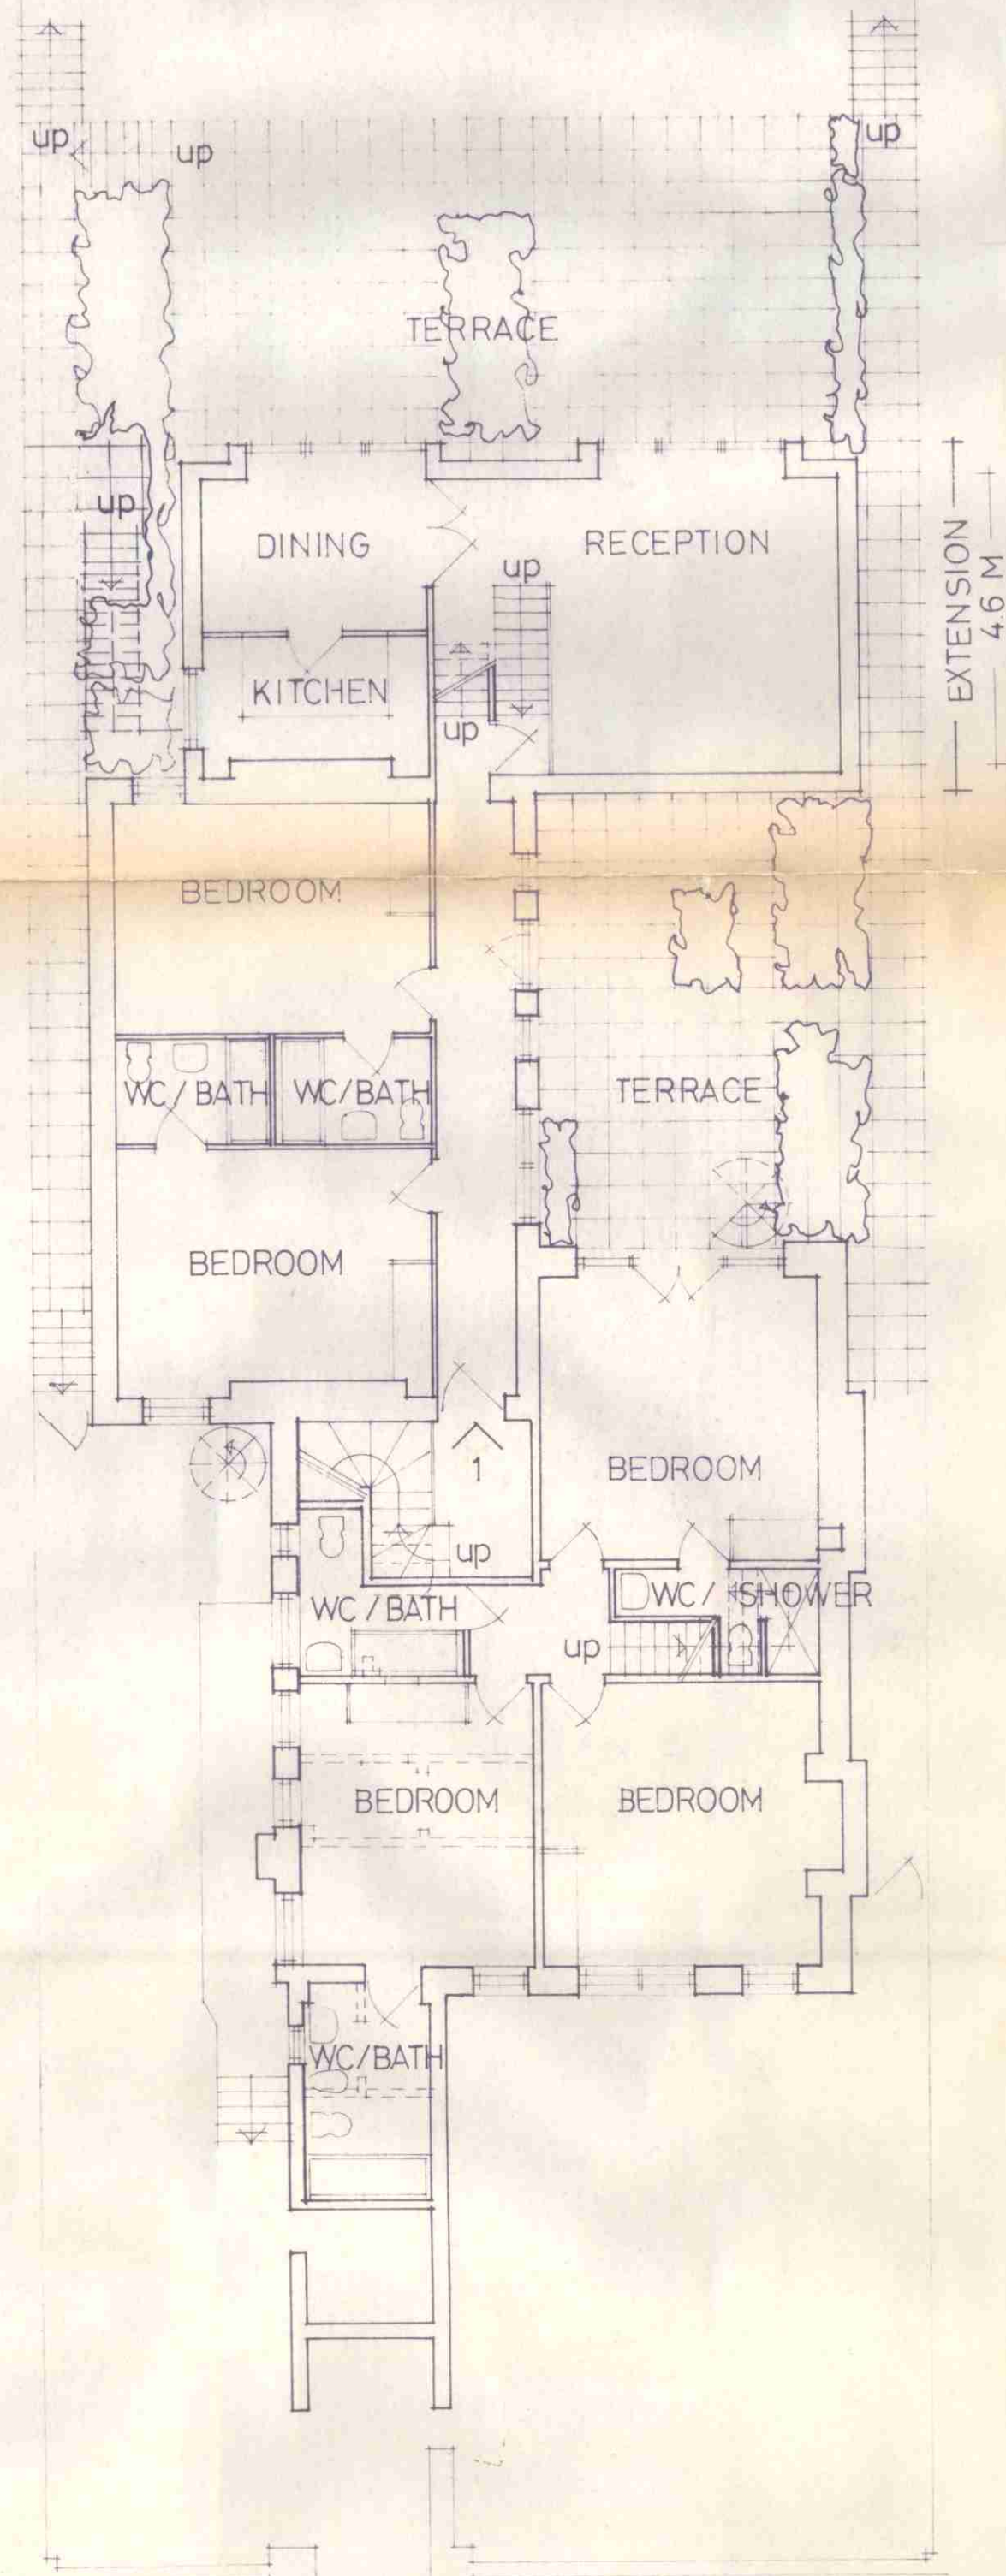


EXTENSION
4.6 M

BASEMENT PLAN

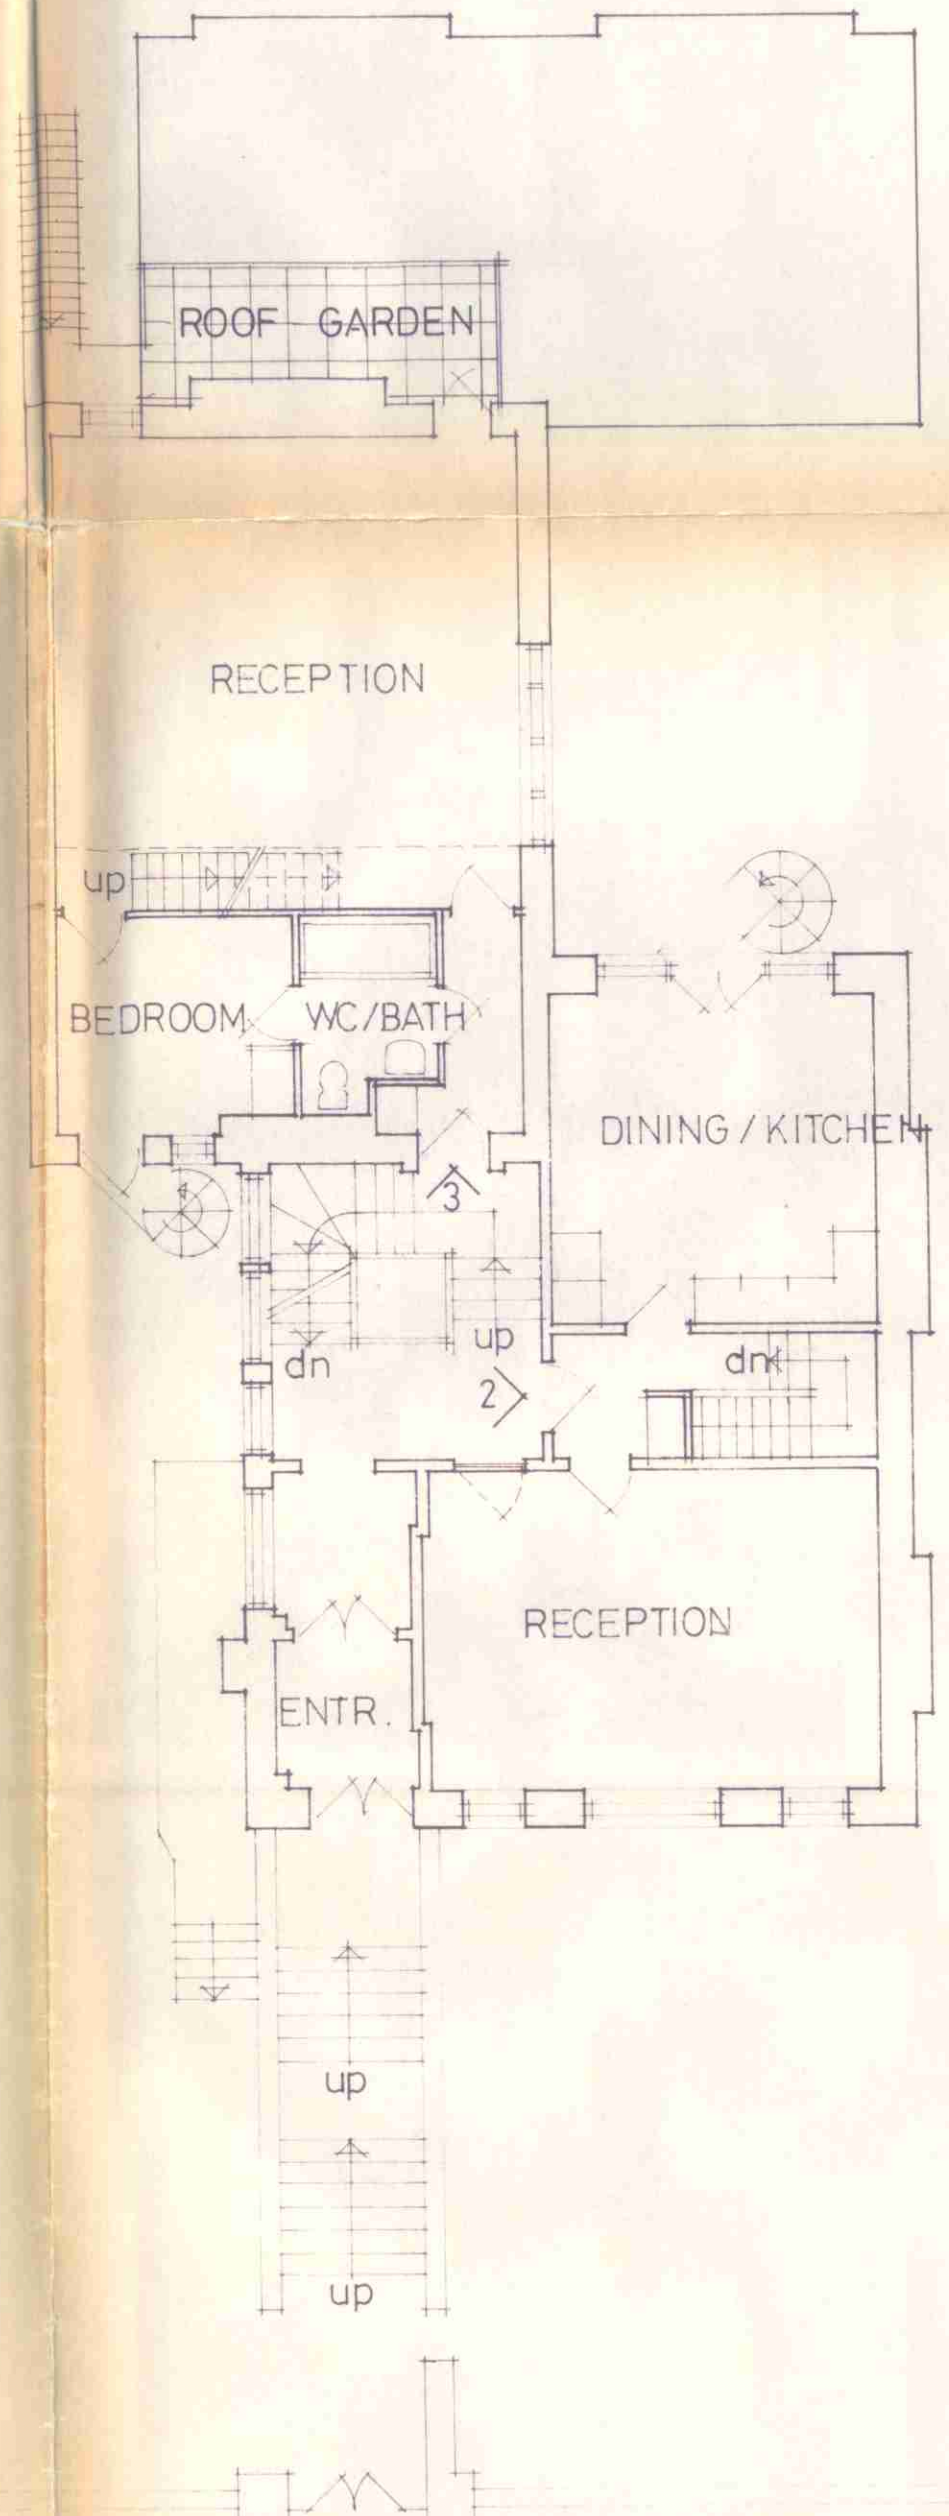


GROUND FLOOR PLAN

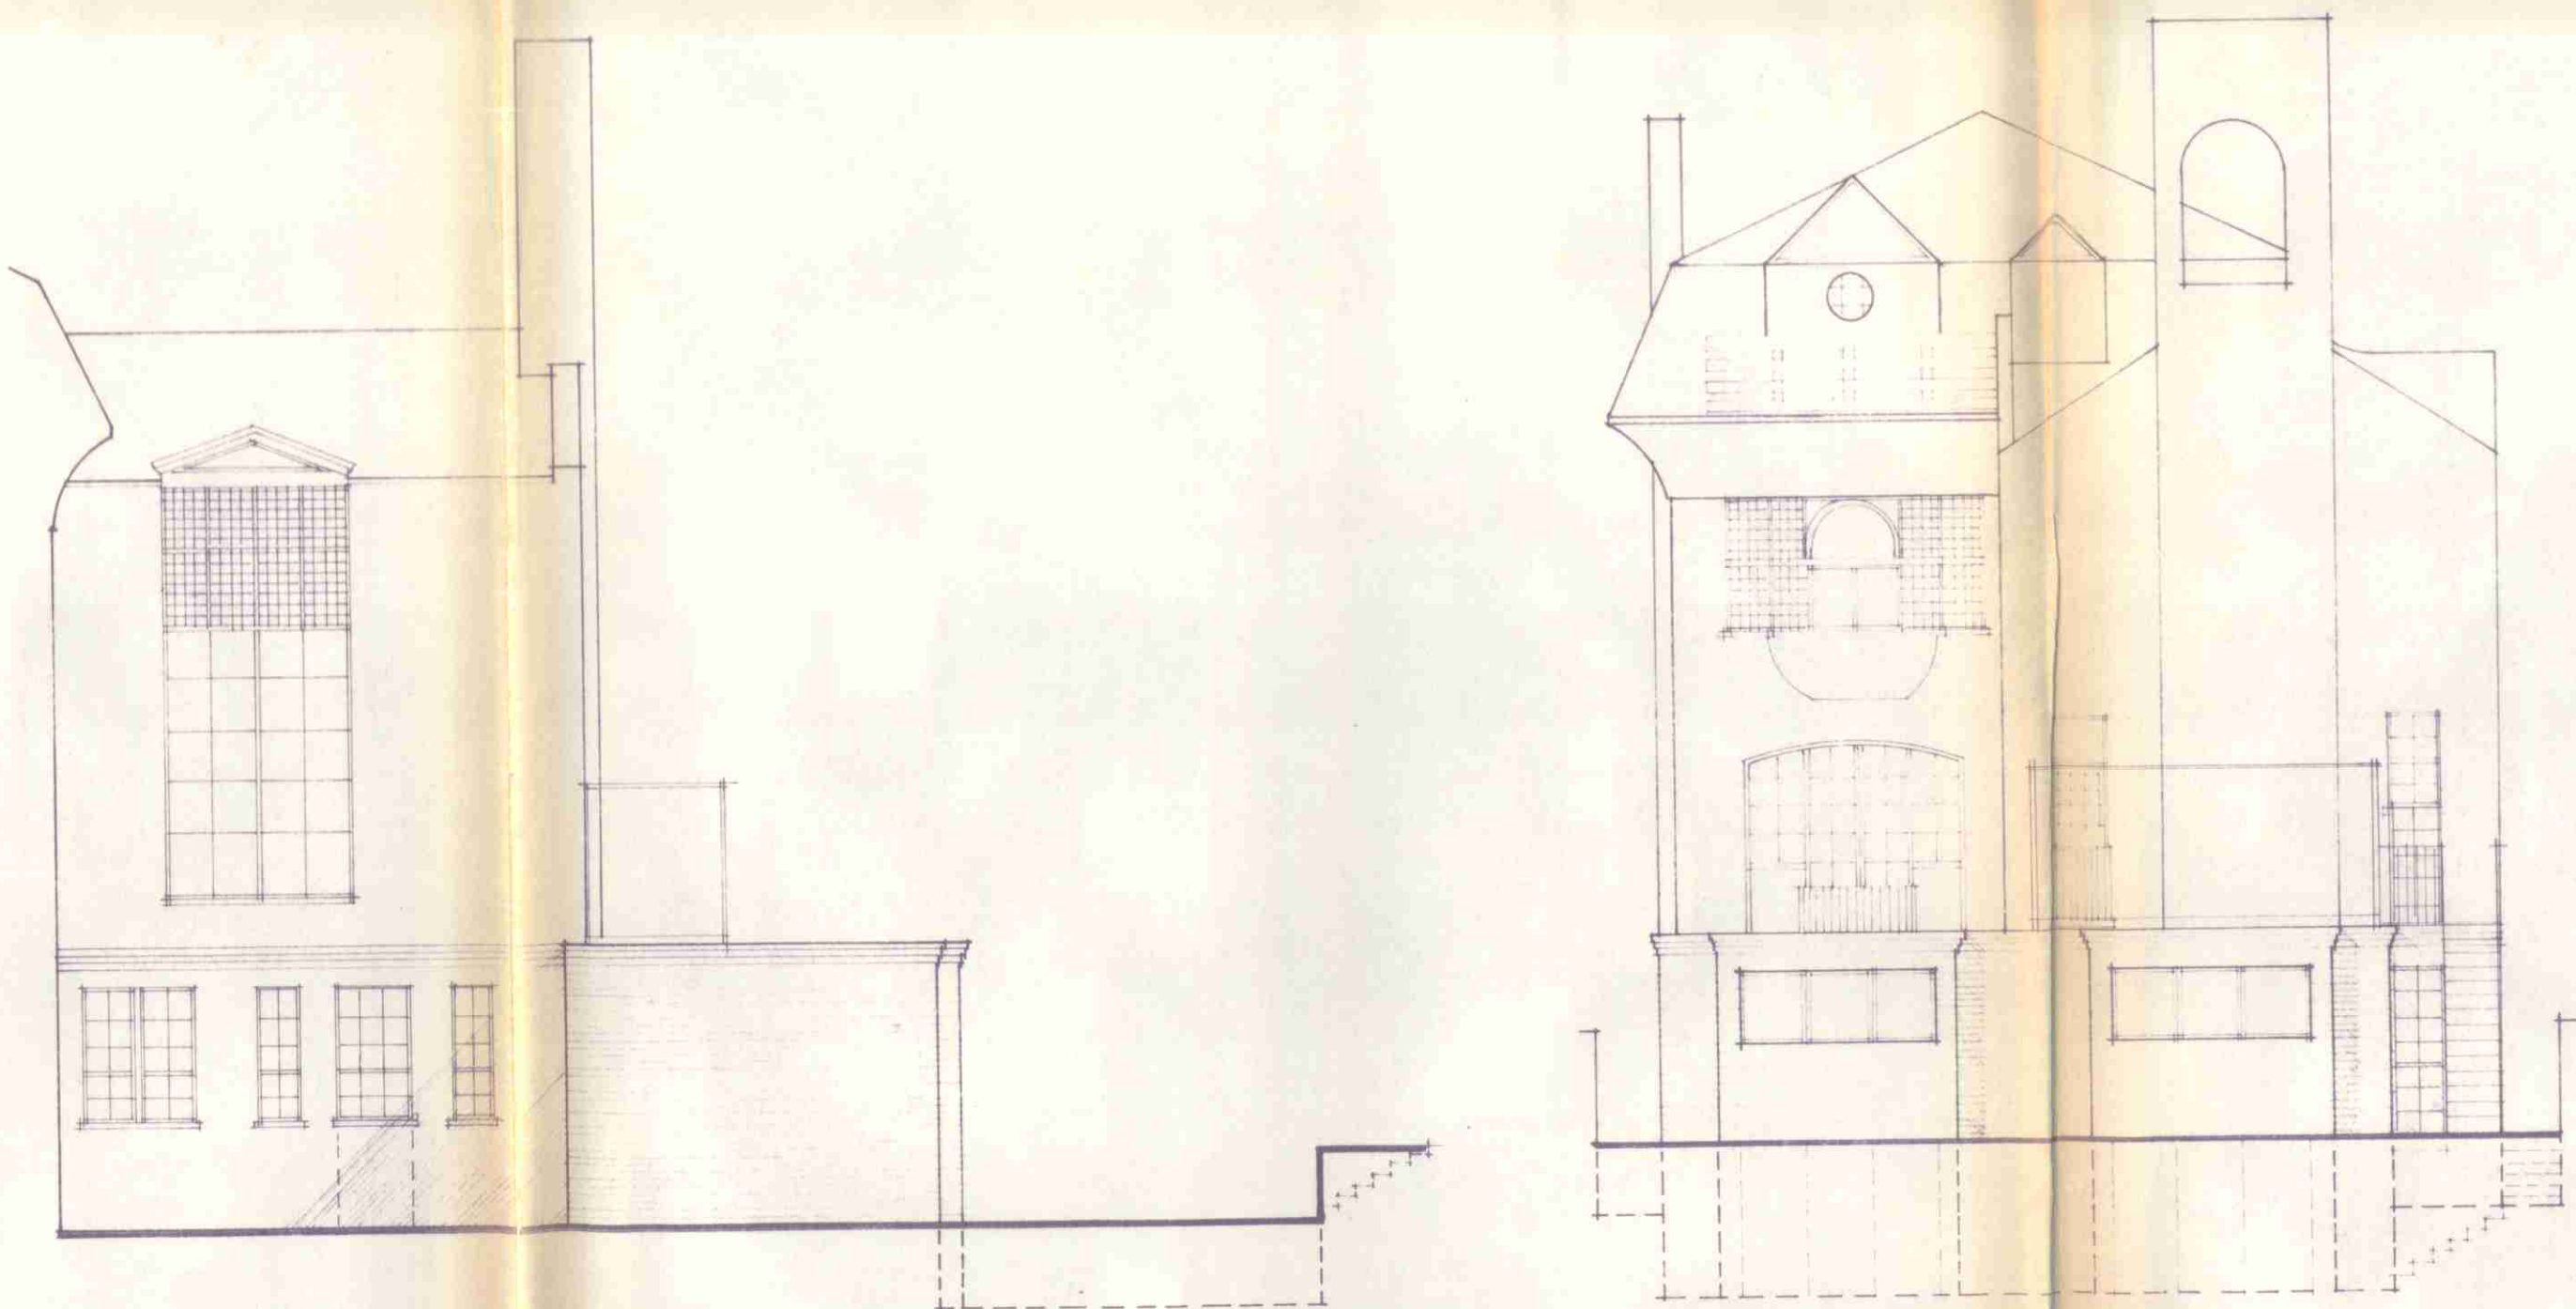


PART EAST ELEVATION


NORTH ELEVATION

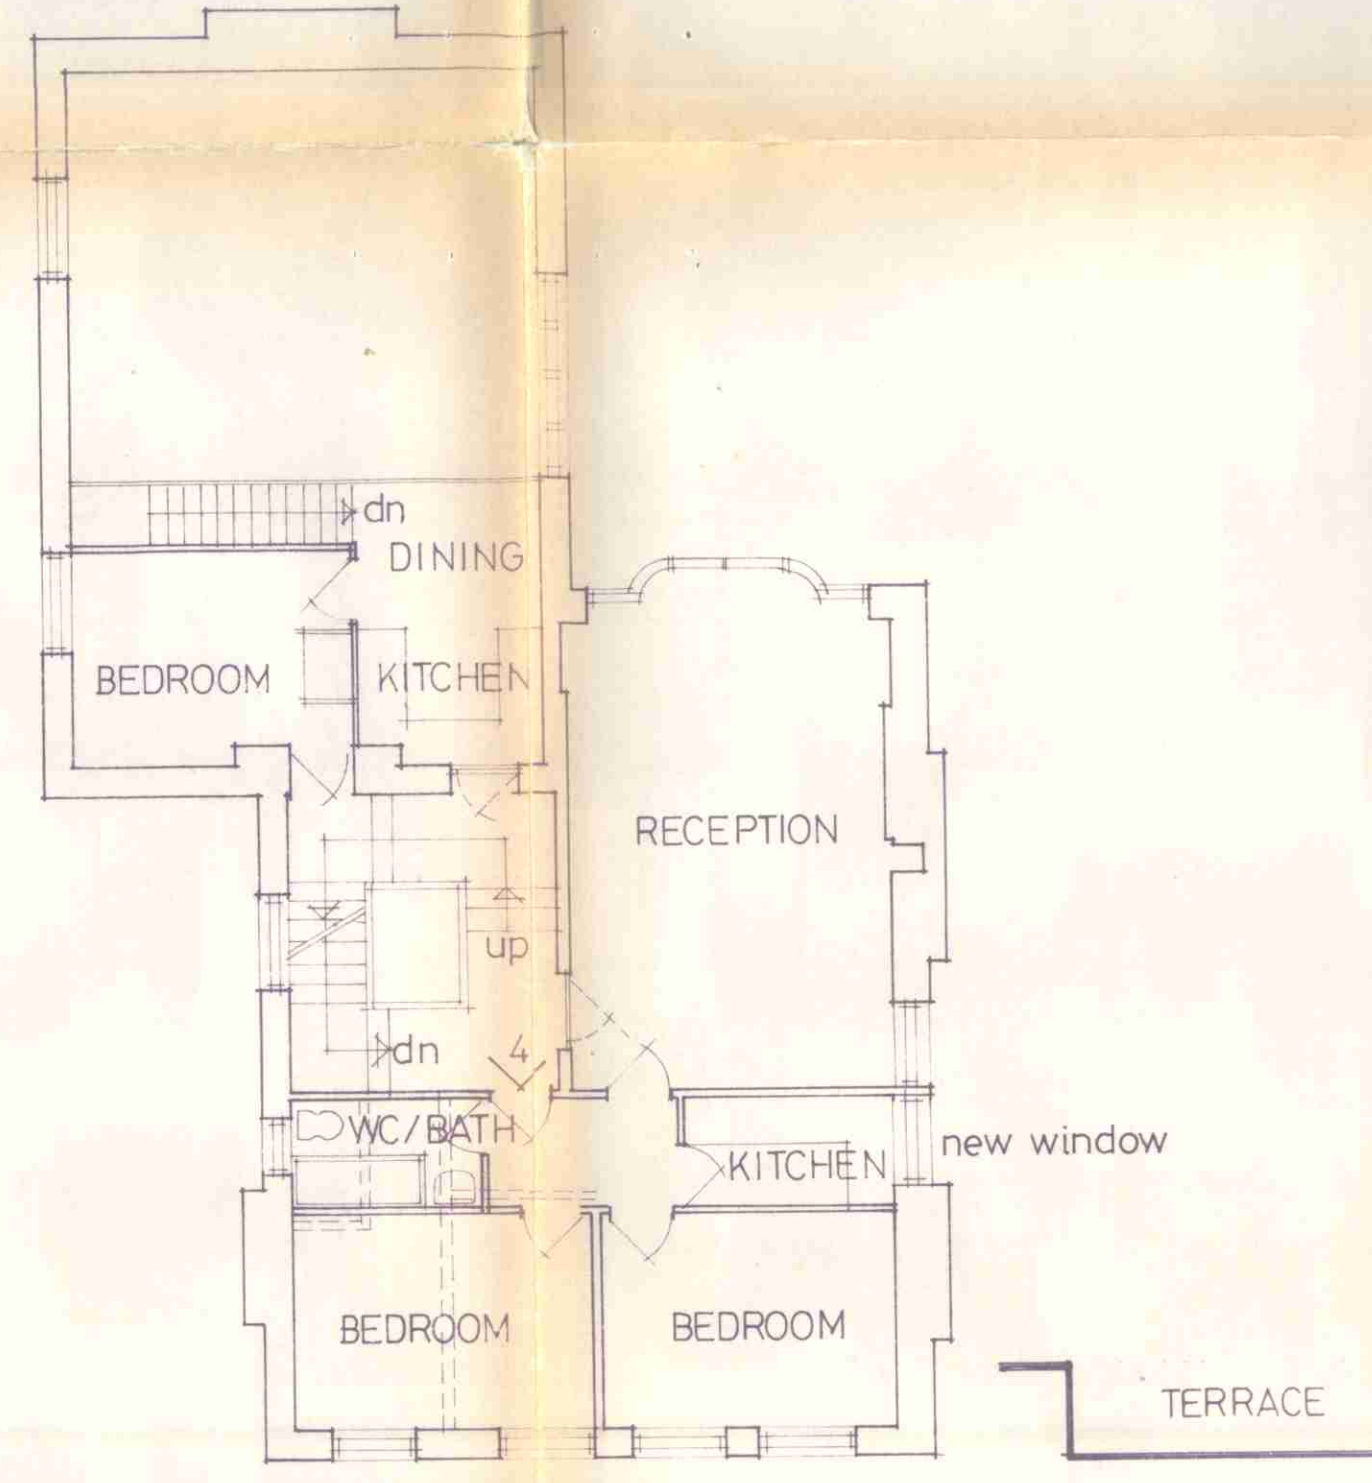


FIRST FLOOR PLAN

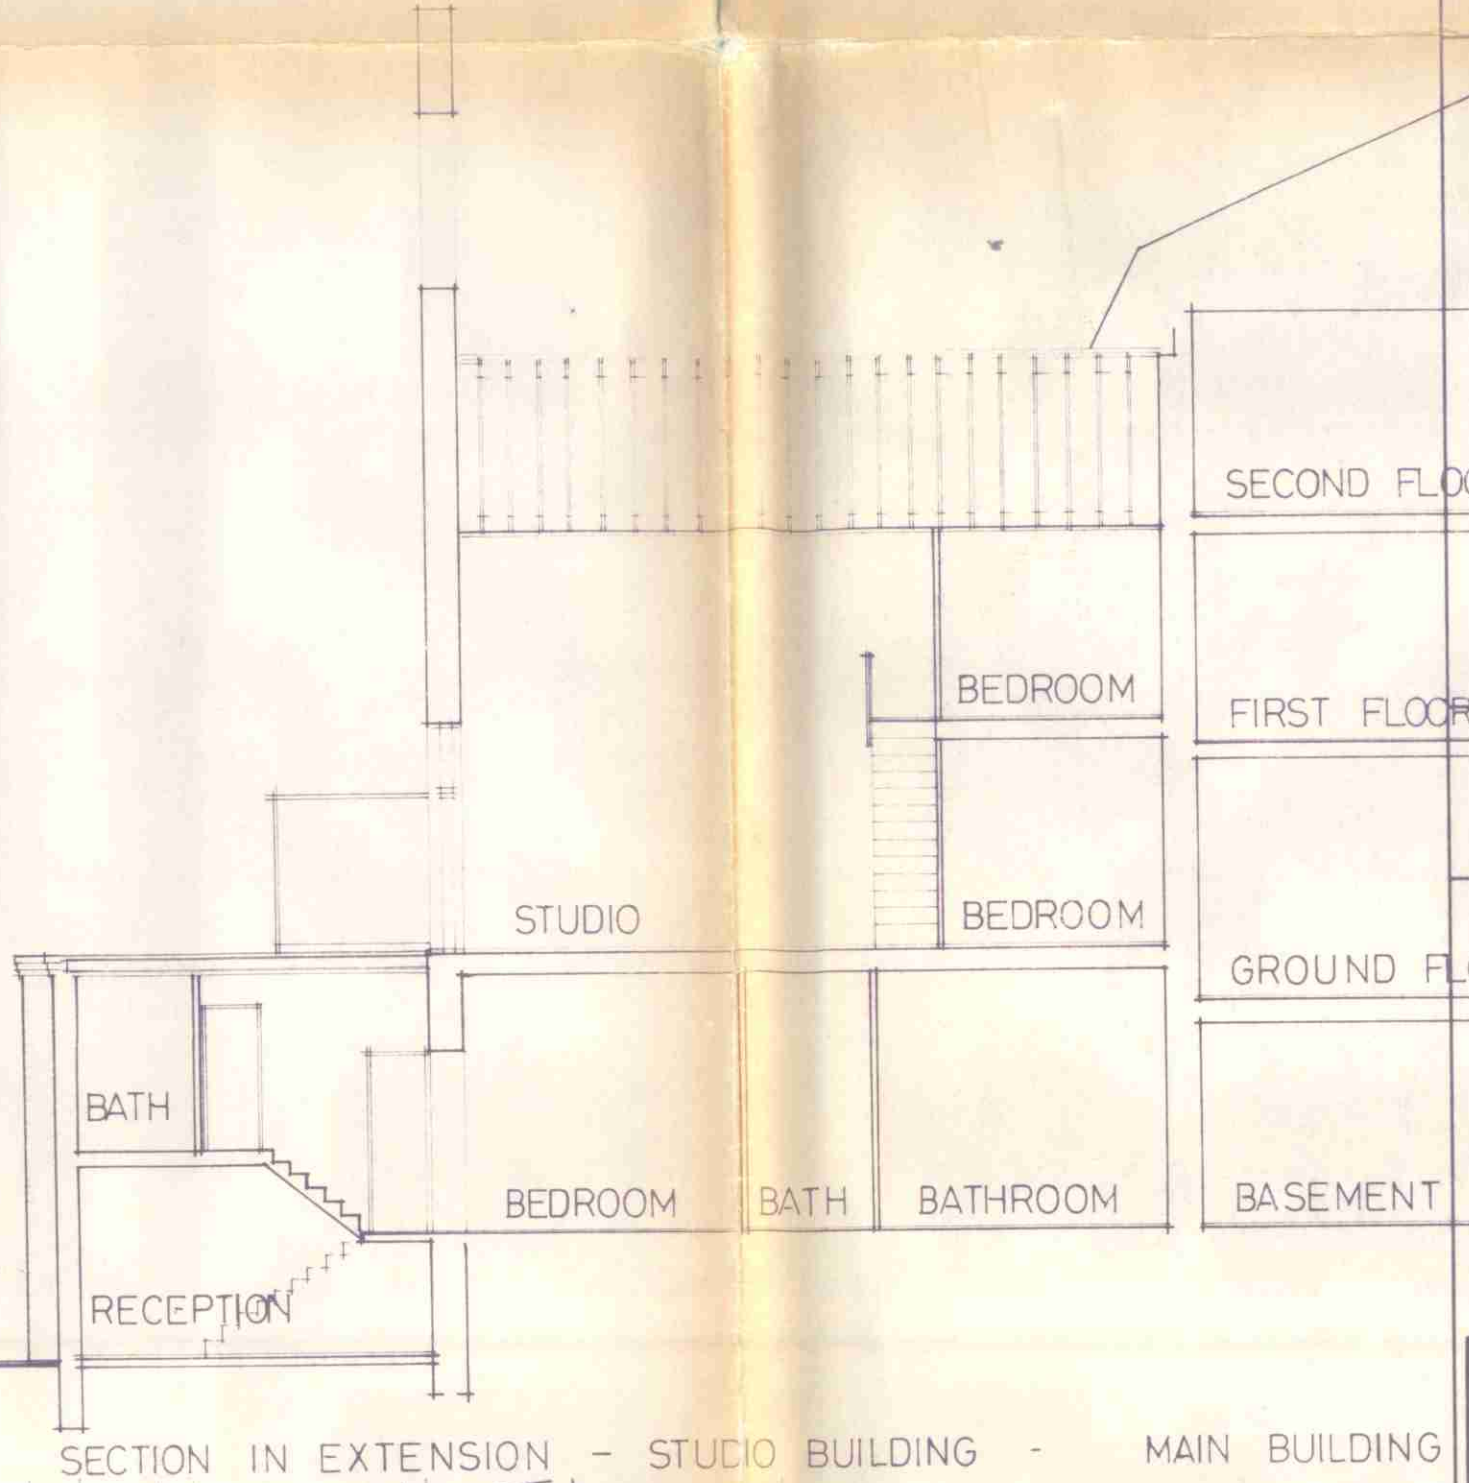

SECTION IN EXTENSION - STUDIO BUILDING - MAIN BUILDING

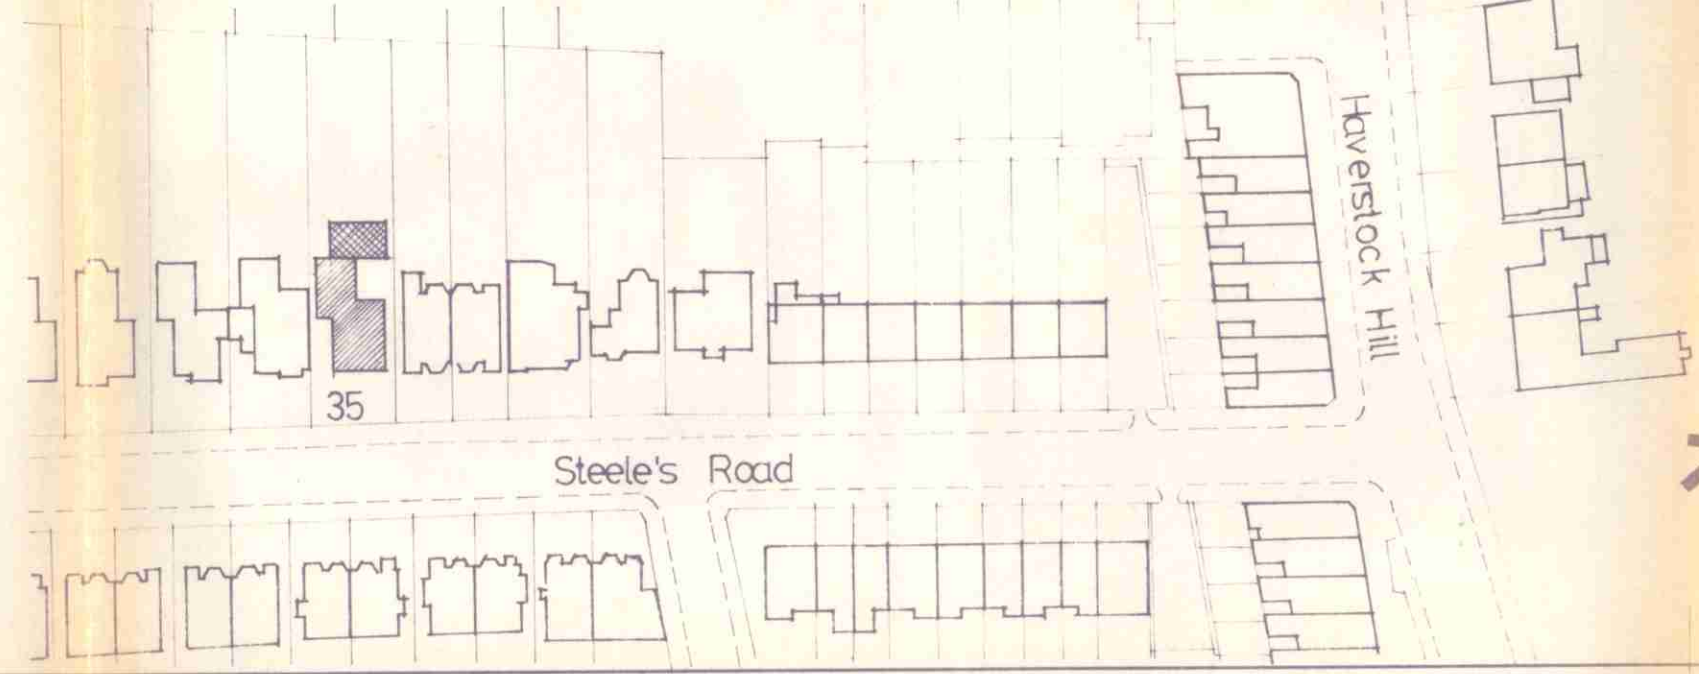

BLOCKPLAN

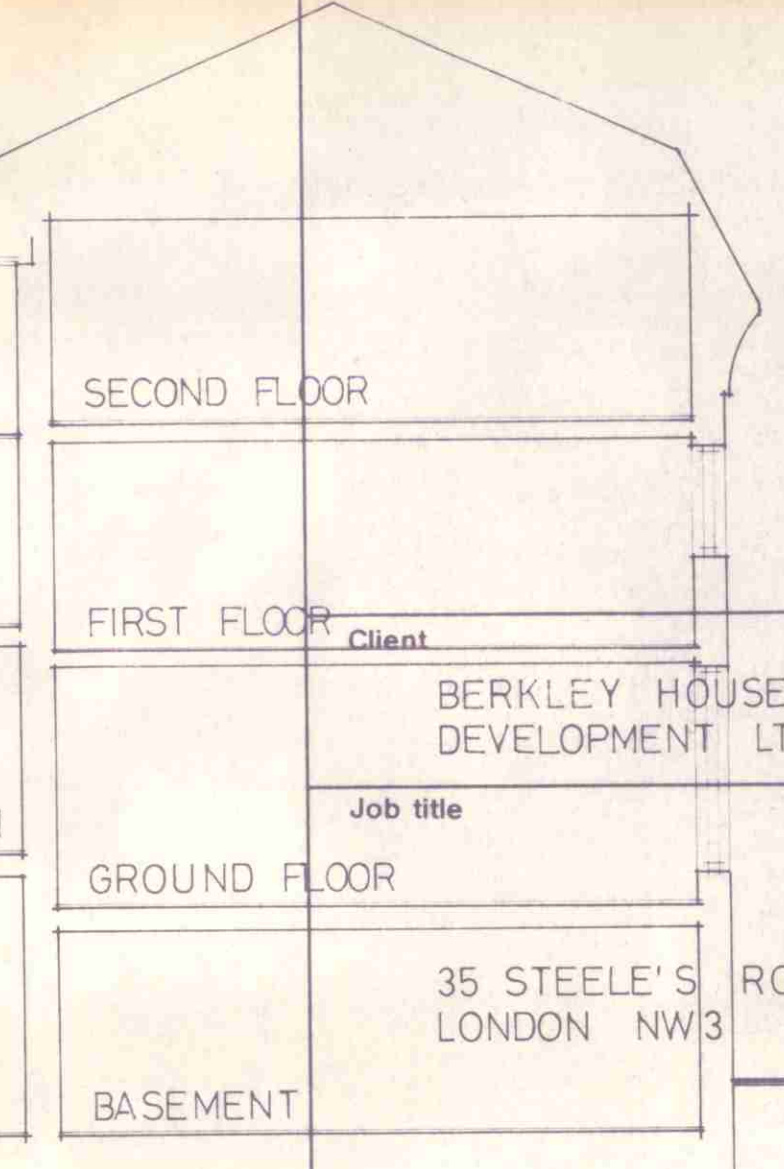

SECOND FLOOR

FIRST FLOOR

GROUND FLOOR

BASEMENT

Drawing title
BLOCKPLAN
BASEMENT PLAN
GROUND FLOOR PLAN
FIRST FLOOR PLAN
SECTION
ELEVATION

Scale 1:100 Date 1:1250 9 FEB 84 Drawn

ARON SLOMA, architect.
46 ROXBOROUGH PARK
HARROW MIDDX.
01 864 6970

Client
BERKLEY HOUSE
DEVELOPMENT LTD.
Job title
35 STEELE'S ROAD
LONDON NW3

CTP/59/13/47/8400293
8410050