


P960 1999R1



existing planning consent

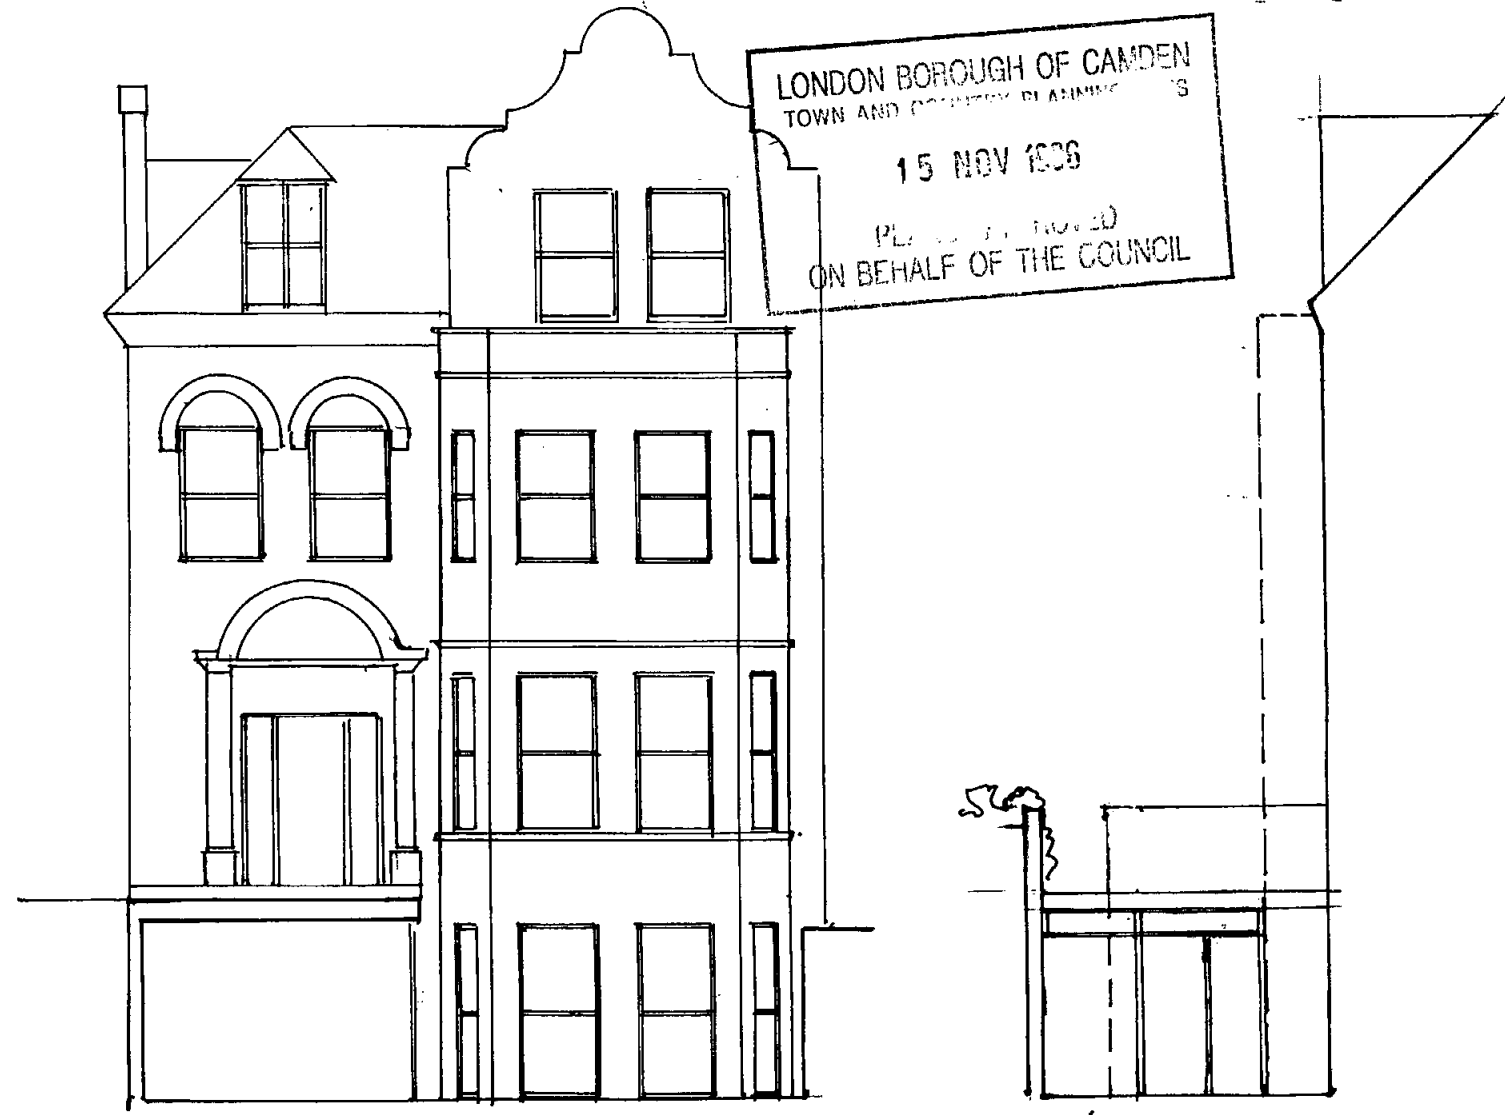

front proposed

side

8 Frognal Lane London NW3
front elevation 1:100
Kirk Ltd

151 Cranley Gardens London NW10

drawing no. 5.