


NOTES

1. ALL DIMENSIONS TO BE CHECKED ON SITE BY CONTRACTOR AND SUBCONTRACTORS PRIOR FABRICATION
2. CONTRACTOR TO REFER TO ENGINEER'S DRAWINGS BEFORE PROCEEDING WITH WORKS
3. THESE DRAWINGS ARE SUBJECT TO ANY VARIATION REQUIRED BY THE LOCAL AUTHORITY
4. WORKS MUST COMPLY WITH RELEVANT BRITISH STANDARDS AND BUILDING CONTROL REGULATIONS

COPYRIGHT GAIA BIANCHI ARCHITECT.

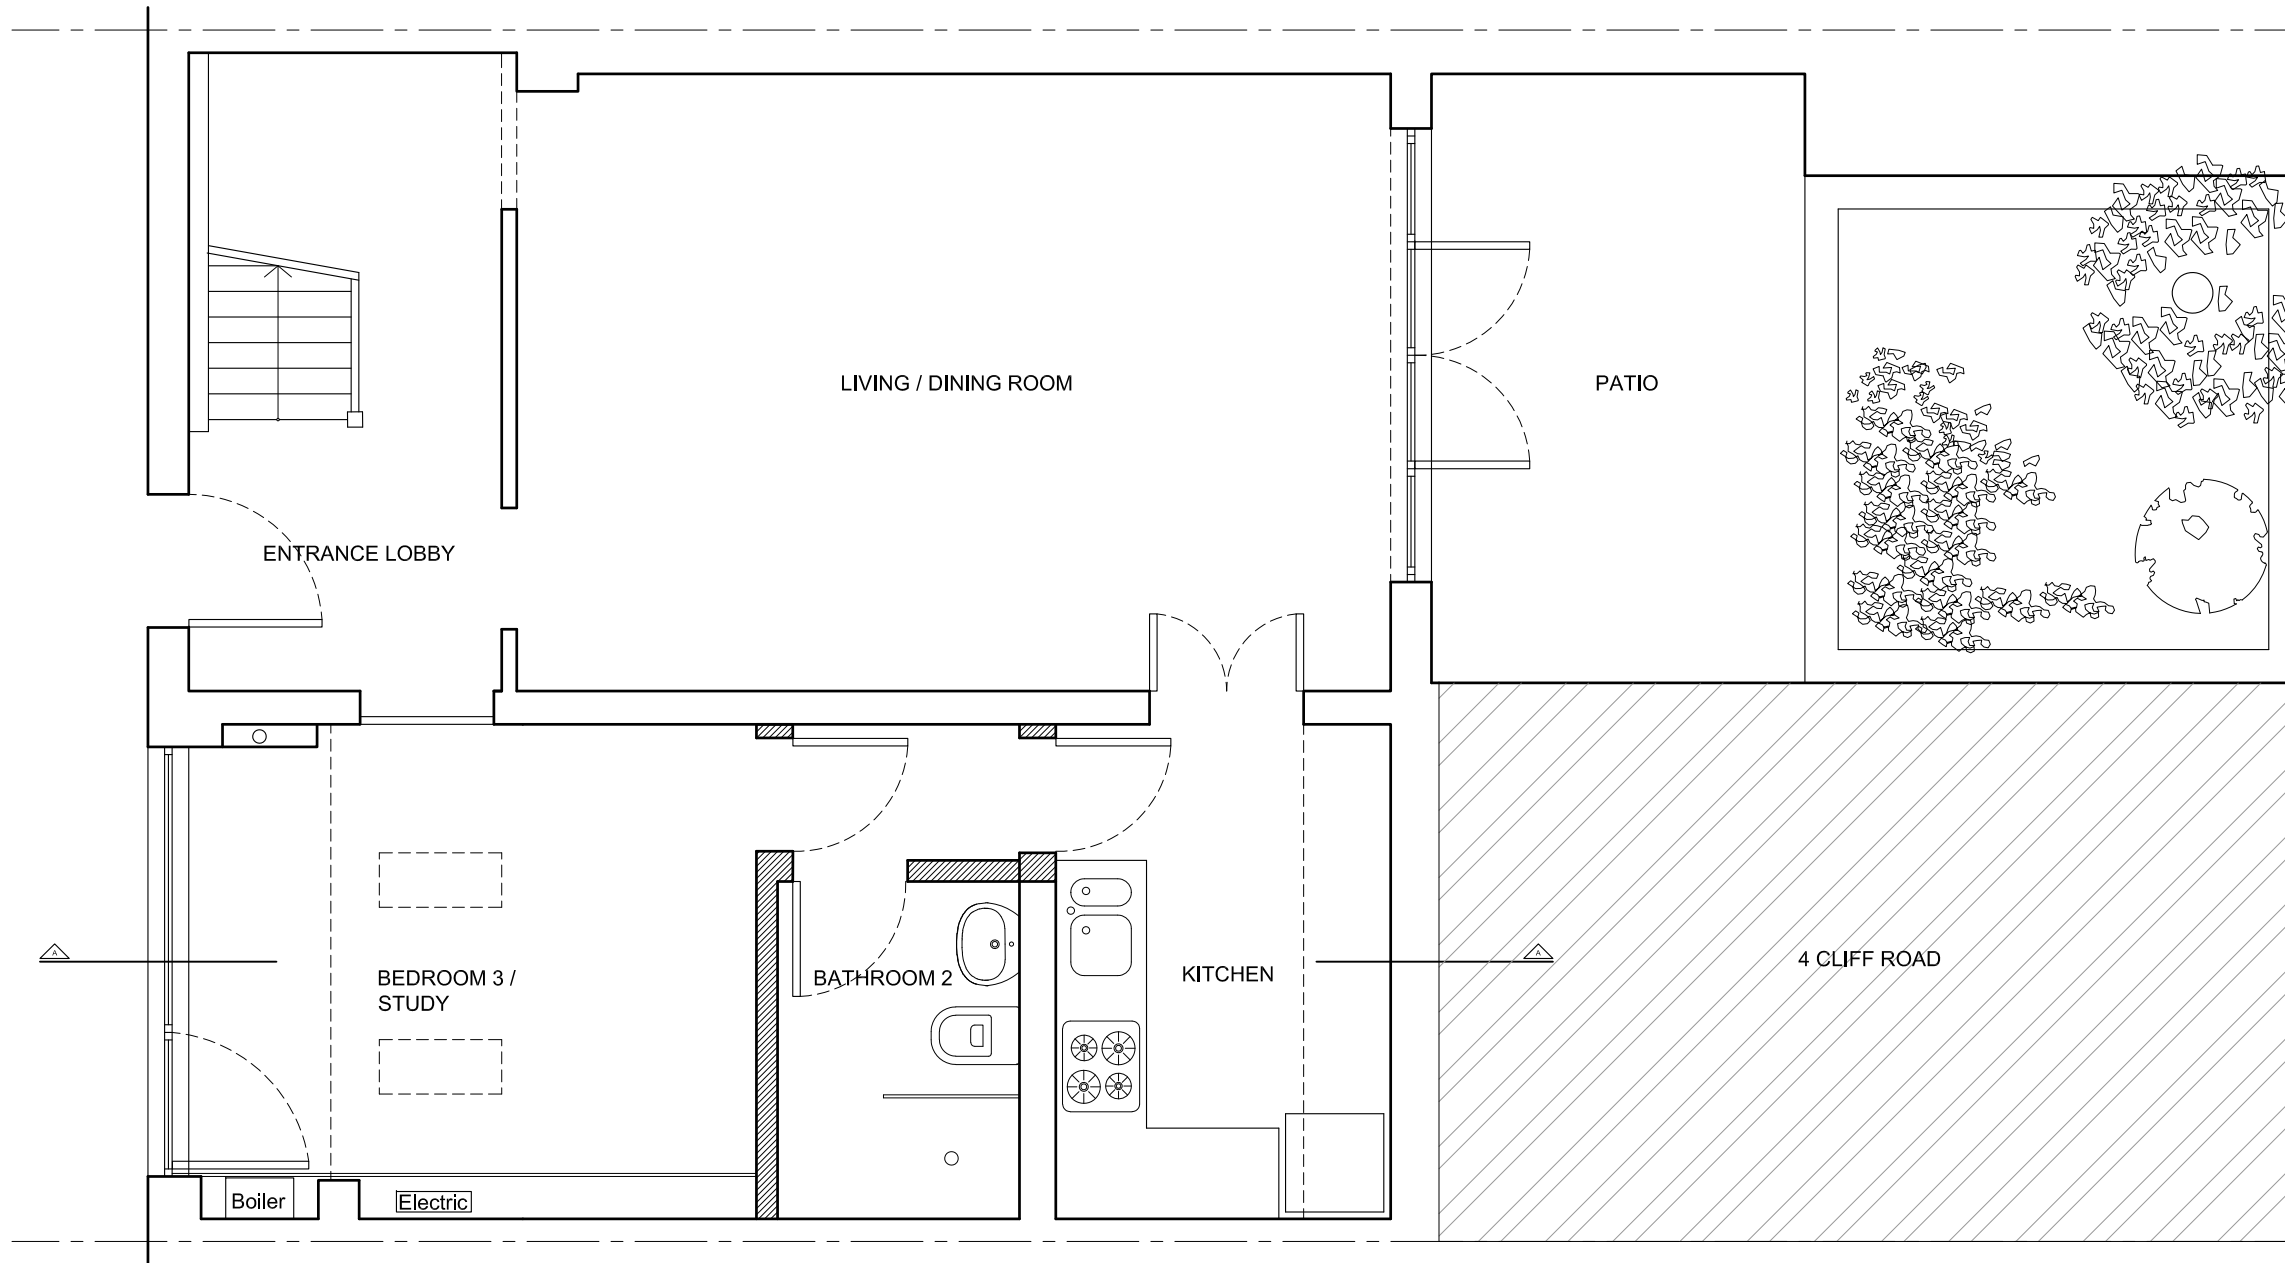

PROPOSED GROUND FLOOR PLAN - SCALE 1:50



Planning Issue

Gaia Bianchi Architect


47 BELMONT ROAD - LONDON N15 3LU

tel 07939 507890

project: 106 CAMDEN MEWS - LONDON NW1 9AG

drawing: PROPOSED GROUND FLOOR PLAN


date: May 2019 scale: 1:50 @ A3 dwg no: 106CM/P101

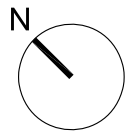

NOTES

- 1. ALL DIMENSIONS TO BE CHECKED ON SITE BY CONTRACTOR AND SUBCONTRACTORS PRIOR FABRICATION
- 2. CONTRACTOR TO REFER TO ENGINEER'S DRAWINGS BEFORE PROCEEDING WITH WORKS
- 3. THESE DRAWINGS ARE SUBJECT TO ANY VARIATION REQUIRED BY THE LOCAL AUTHORITY
- 4. WORKS MUST COMPLY WITH RELEVANT BRITISH STANDARDS AND BUILDING CONTROL REGULATIONS

COPYRIGHT GAIA BIANCHI ARCHITECT.

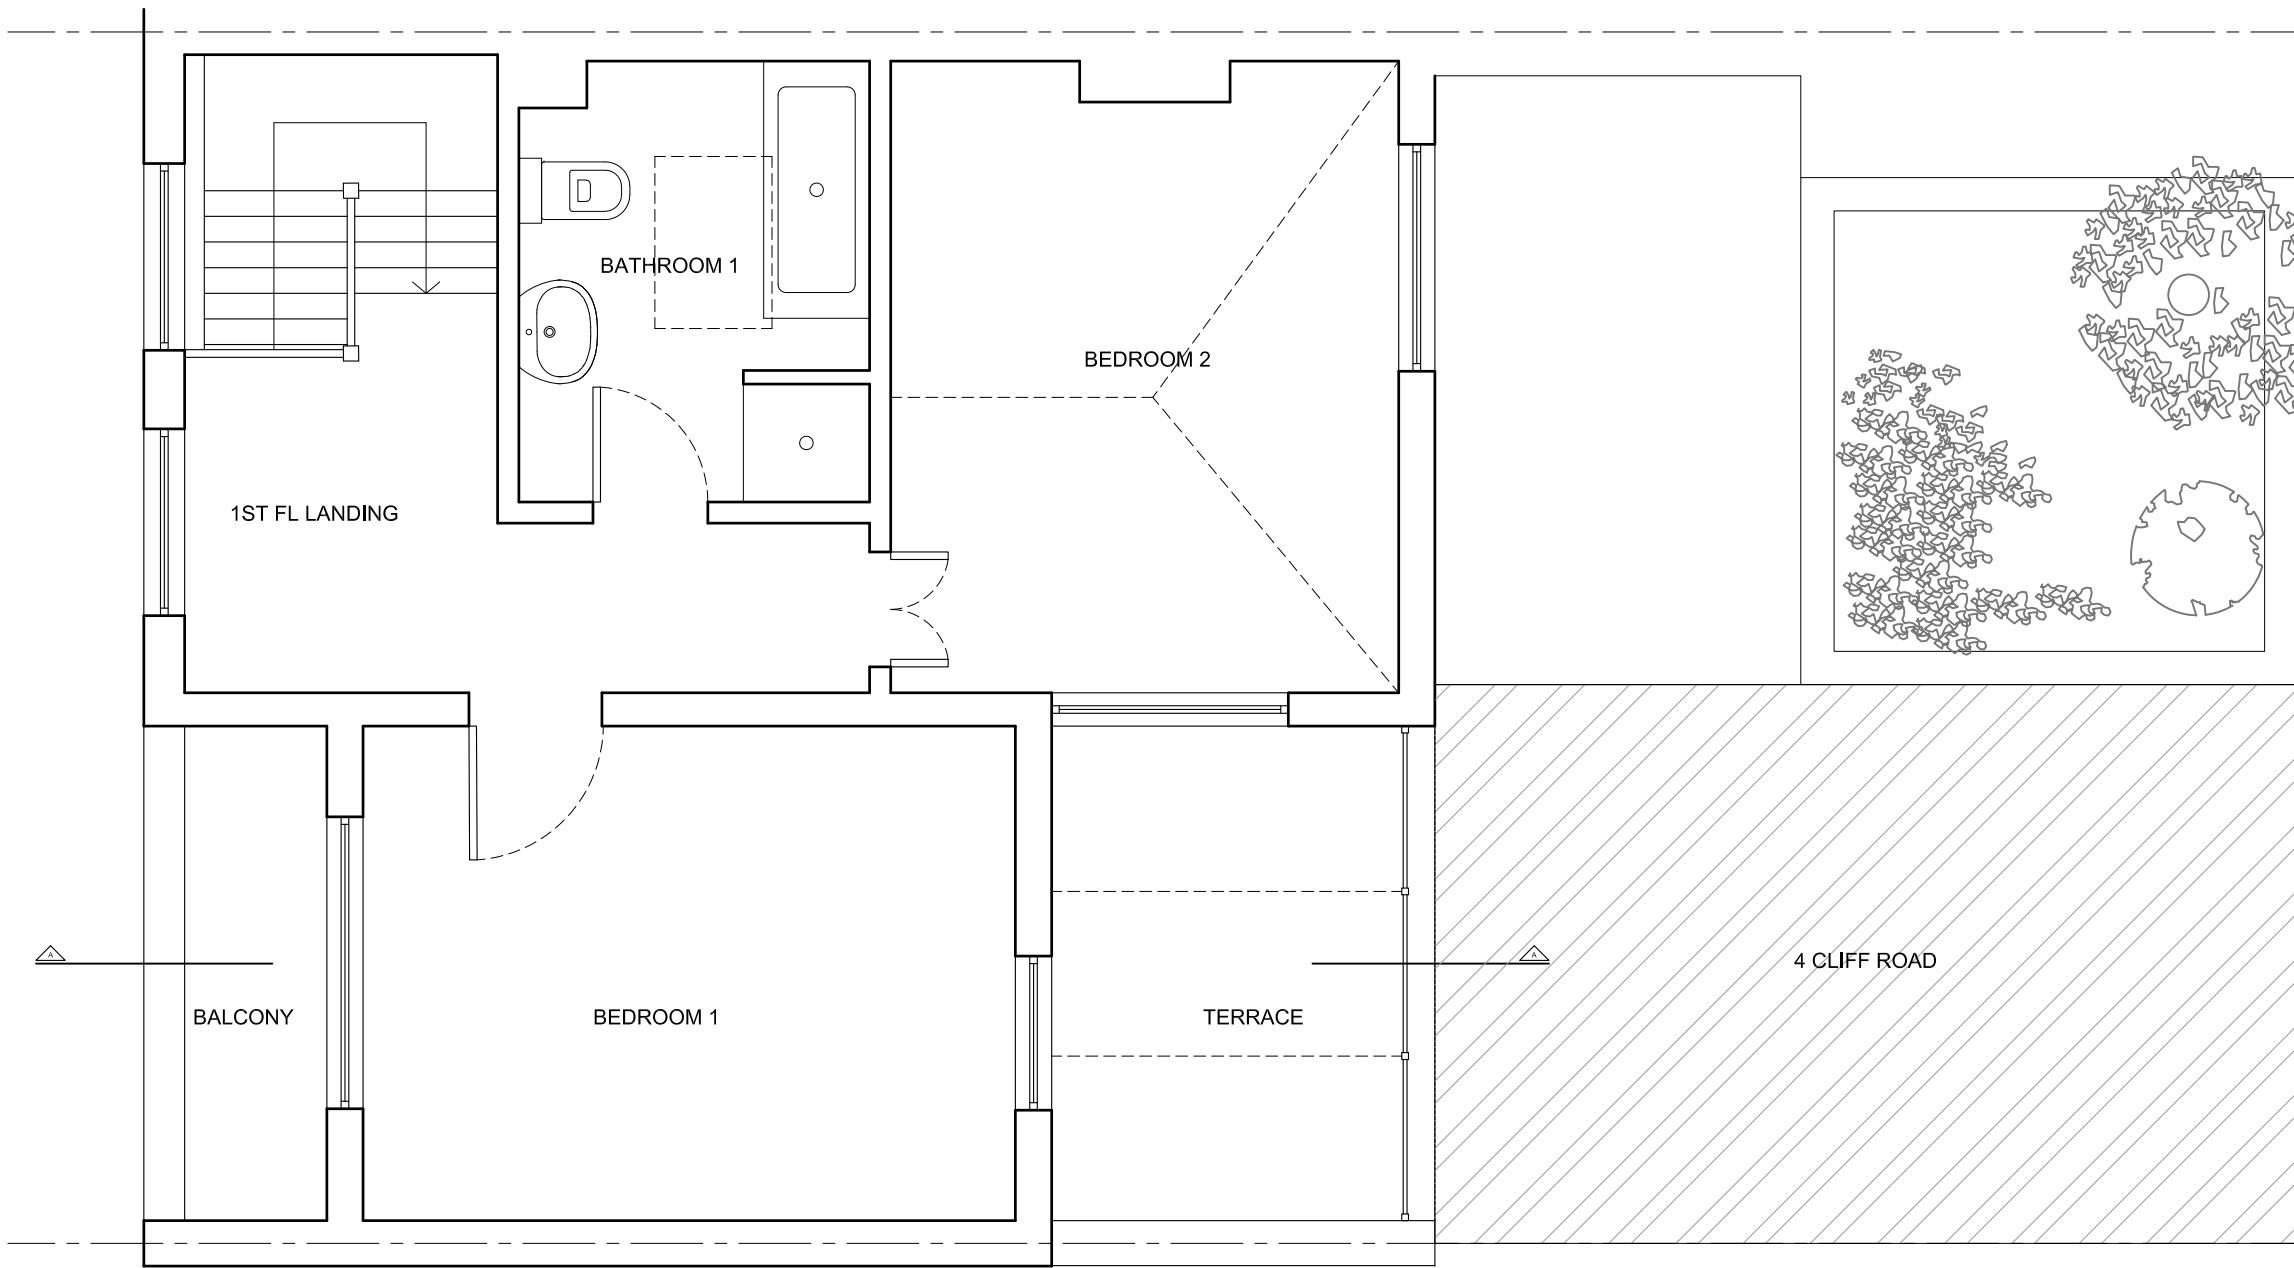

PROPOSED FIRST FLOOR PLAN - SCALE 1:50



Planning Issue

Gaia Bianchi Architect


47 BELMONT ROAD - LONDON N15 3LU

tel 07939 507890

project: 106 CAMDEN MEWS - LONDON NW1 9AG

drawing: PROPOSED FIRST FLOOR PLAN


date: May 2019 scale: 1:50 @ A3 dwg no: 106CM/P102

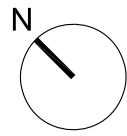

NOTES

- 1. ALL DIMENSIONS TO BE CHECKED ON SITE BY CONTRACTOR AND SUBCONTRACTORS PRIOR FABRICATION
- 2. CONTRACTOR TO REFER TO ENGINEER'S DRAWINGS BEFORE PROCEEDING WITH WORKS
- 3. THESE DRAWINGS ARE SUBJECT TO ANY VARIATION REQUIRED BY THE LOCAL AUTHORITY
- 4. WORKS MUST COMPLY WITH RELEVANT BRITISH STANDARDS AND BUILDING CONTROL REGULATIONS

COPYRIGHT GAIA BIANCHI ARCHITECT.

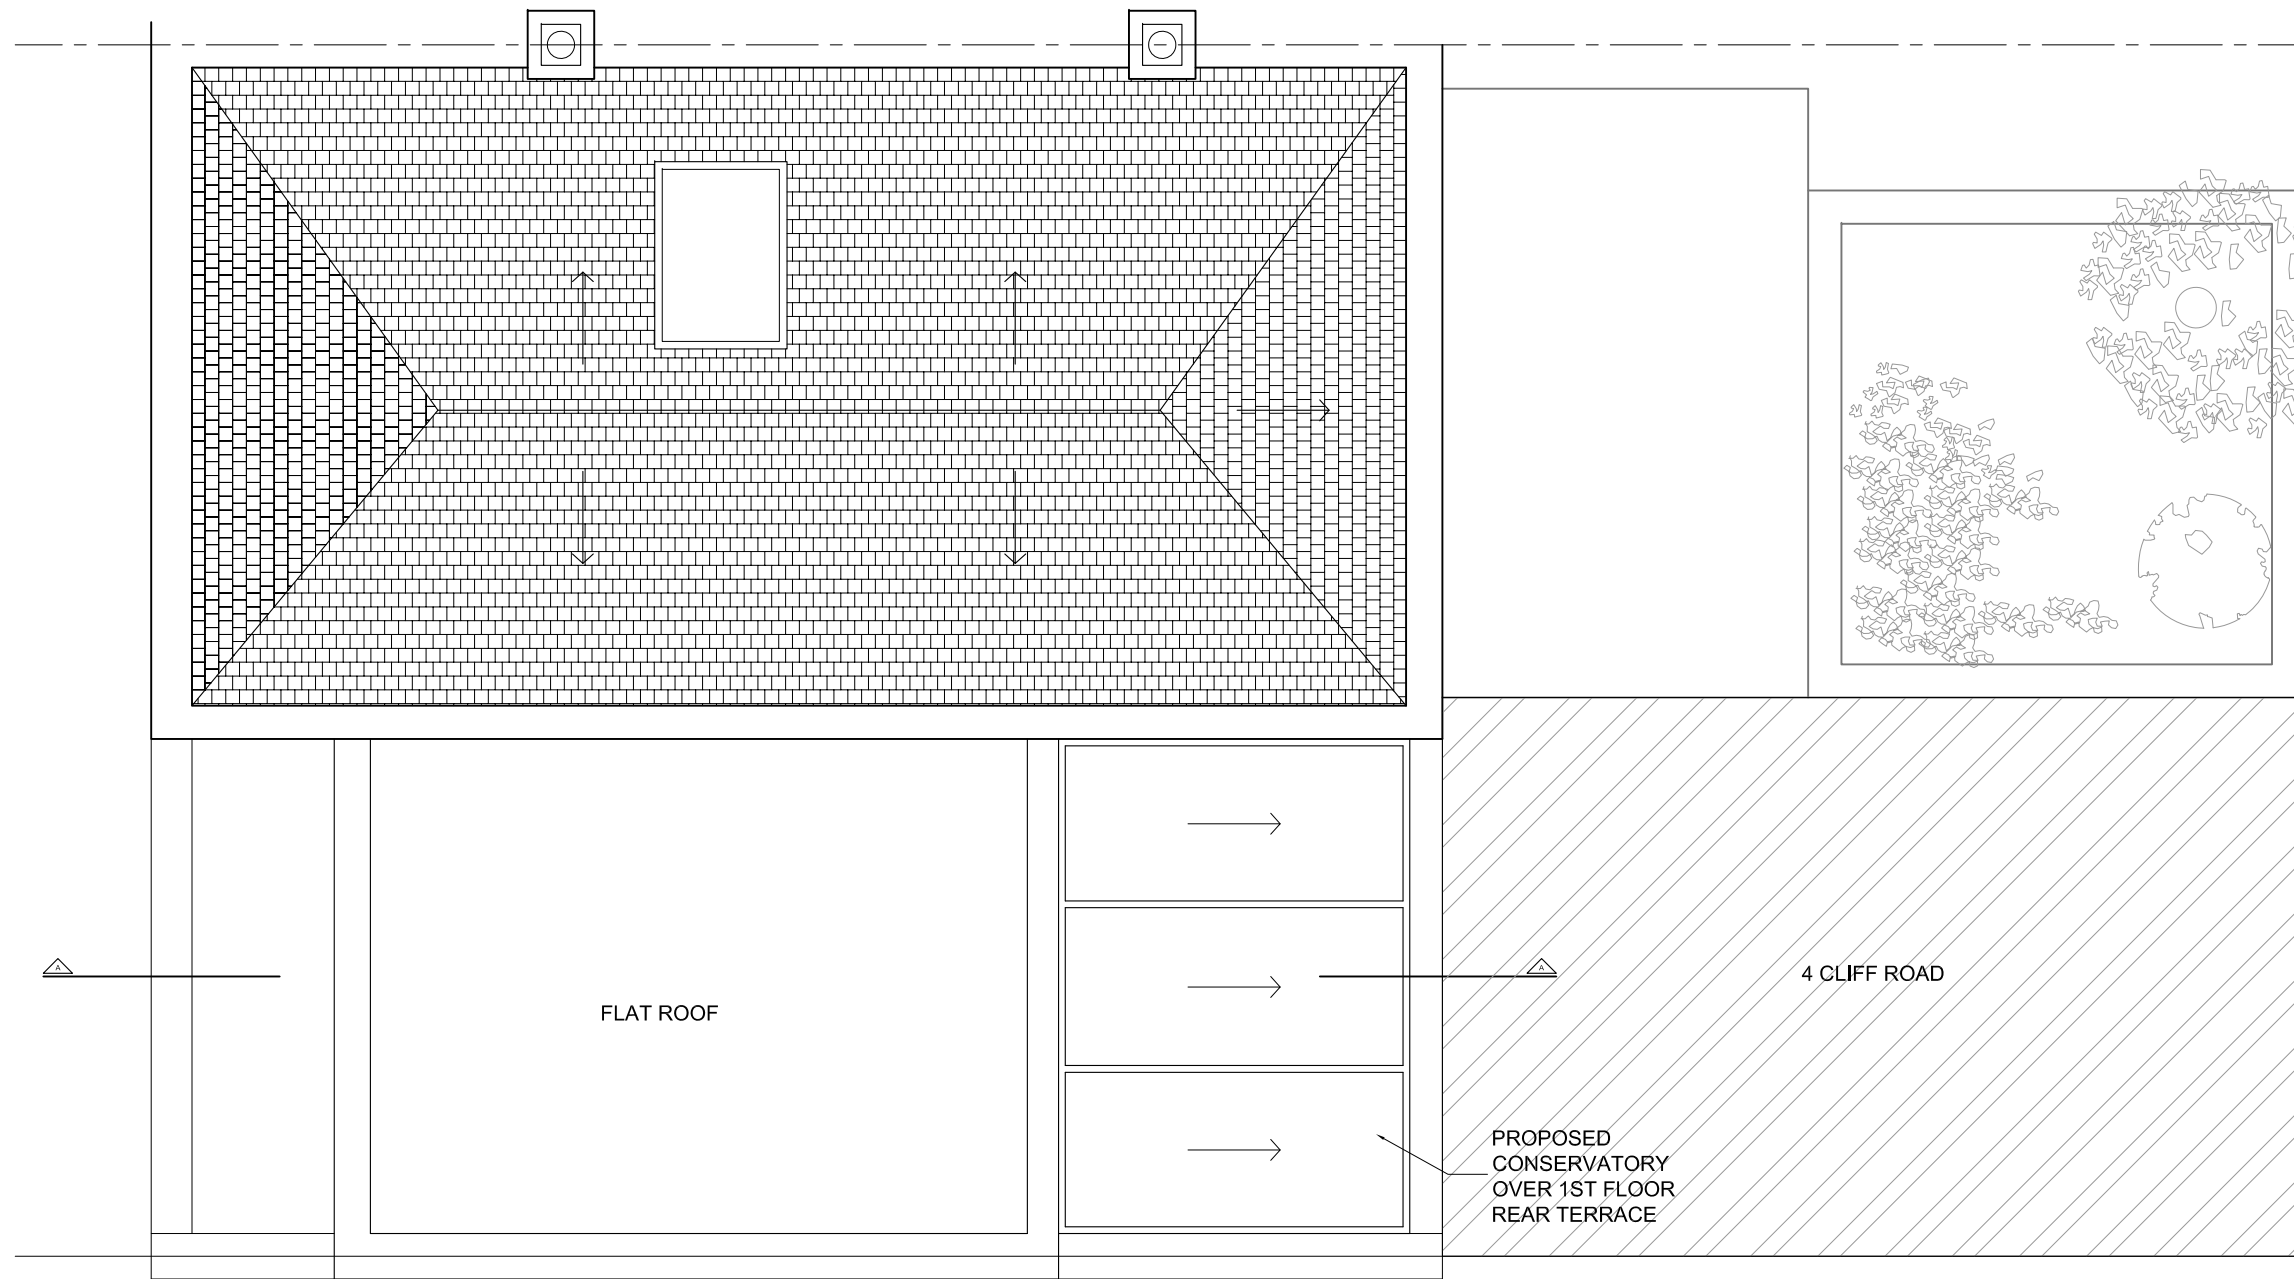

PROPOSED ROOF PLAN - SCALE 1:50



Planning Issue

Gaia Bianchi Architect

47 BELMONT ROAD - LONDON N15 3LU

tel 07939 507890

project: 106 CAMDEN MEWS - LONDON NW1 9AG

drawing: PROPOSED ROOF PLAN


date: May 2019 scale: 1:50 @ A3 dwg no: 106CM/P103

NOTES


1. ALL DIMENSIONS TO BE CHECKED ON SITE BY CONTRACTOR AND SUBCONTRACTORS PRIOR FABRICATION
2. CONTRACTOR TO REFER TO ENGINEER'S DRAWINGS BEFORE PROCEEDING WITH WORKS
3. THESE DRAWINGS ARE SUBJECT TO ANY VARIATION REQUIRED BY THE LOCAL AUTHORITY
4. WORKS MUST COMPLY WITH RELEVANT BRITISH STANDARDS AND BUILDING CONTROL REGULATIONS

COPYRIGHT GAIA BIANCHI ARCHITECT.

0  5m

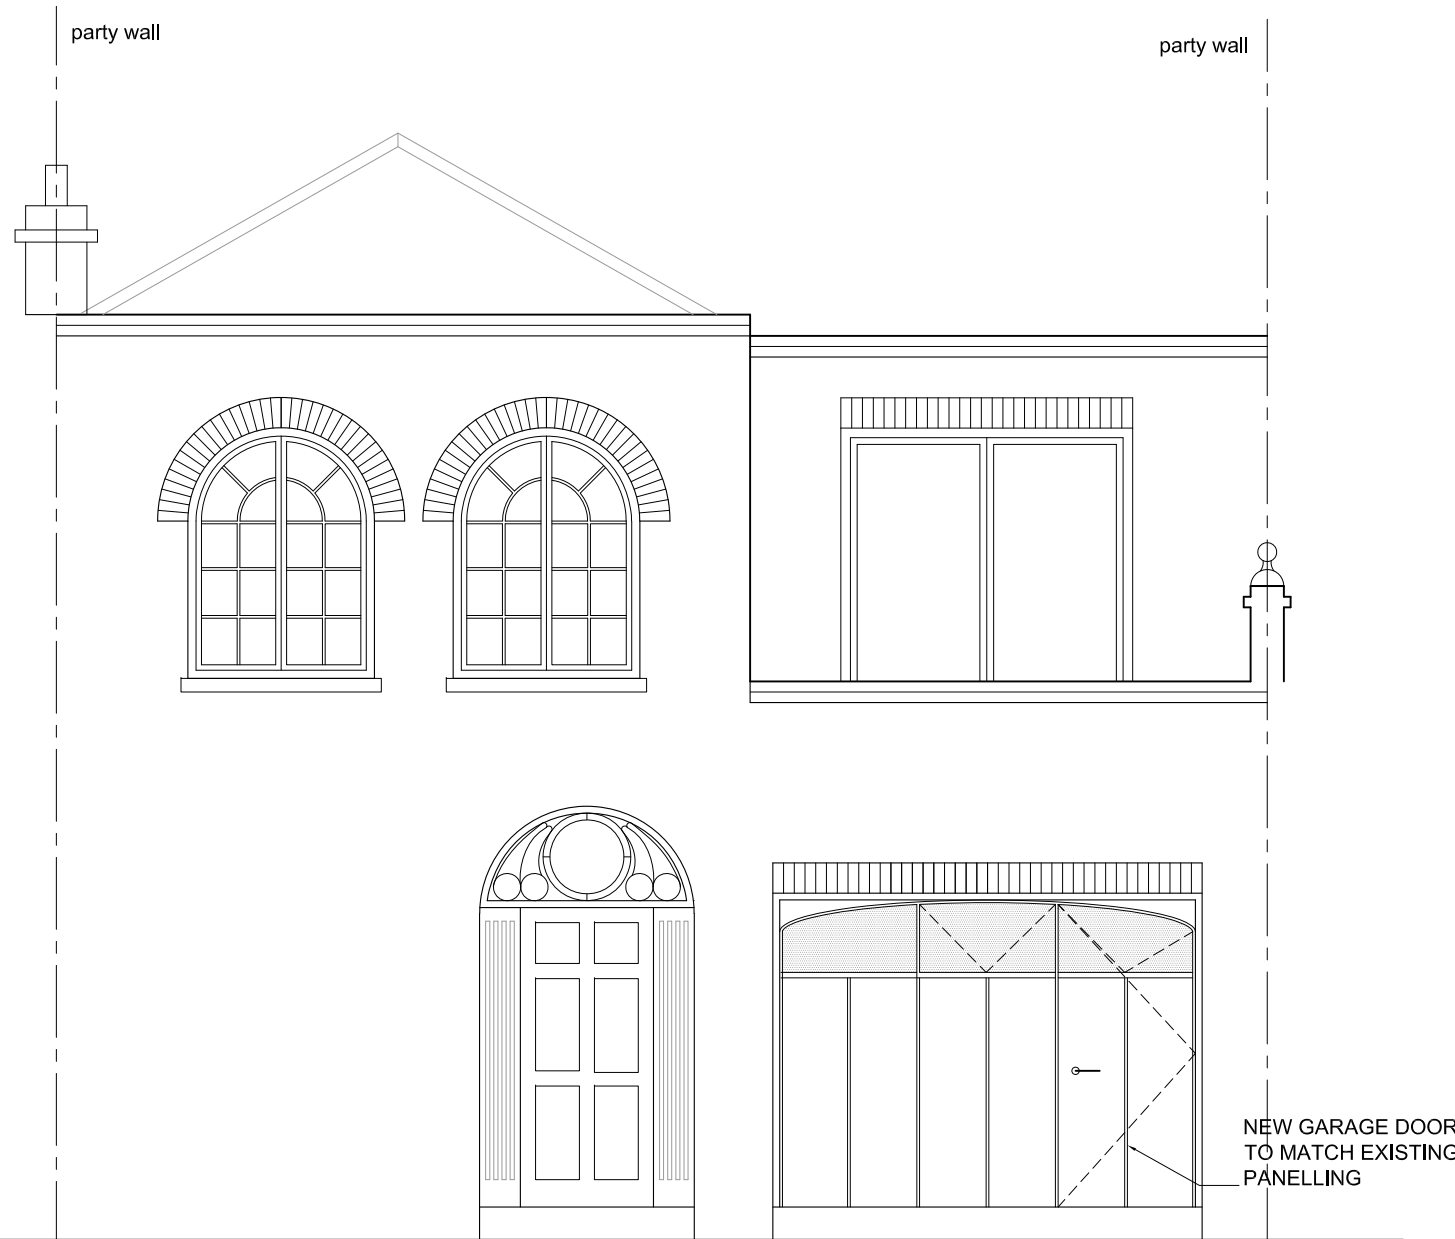

PROPOSED ELEVATION - SCALE 1:50

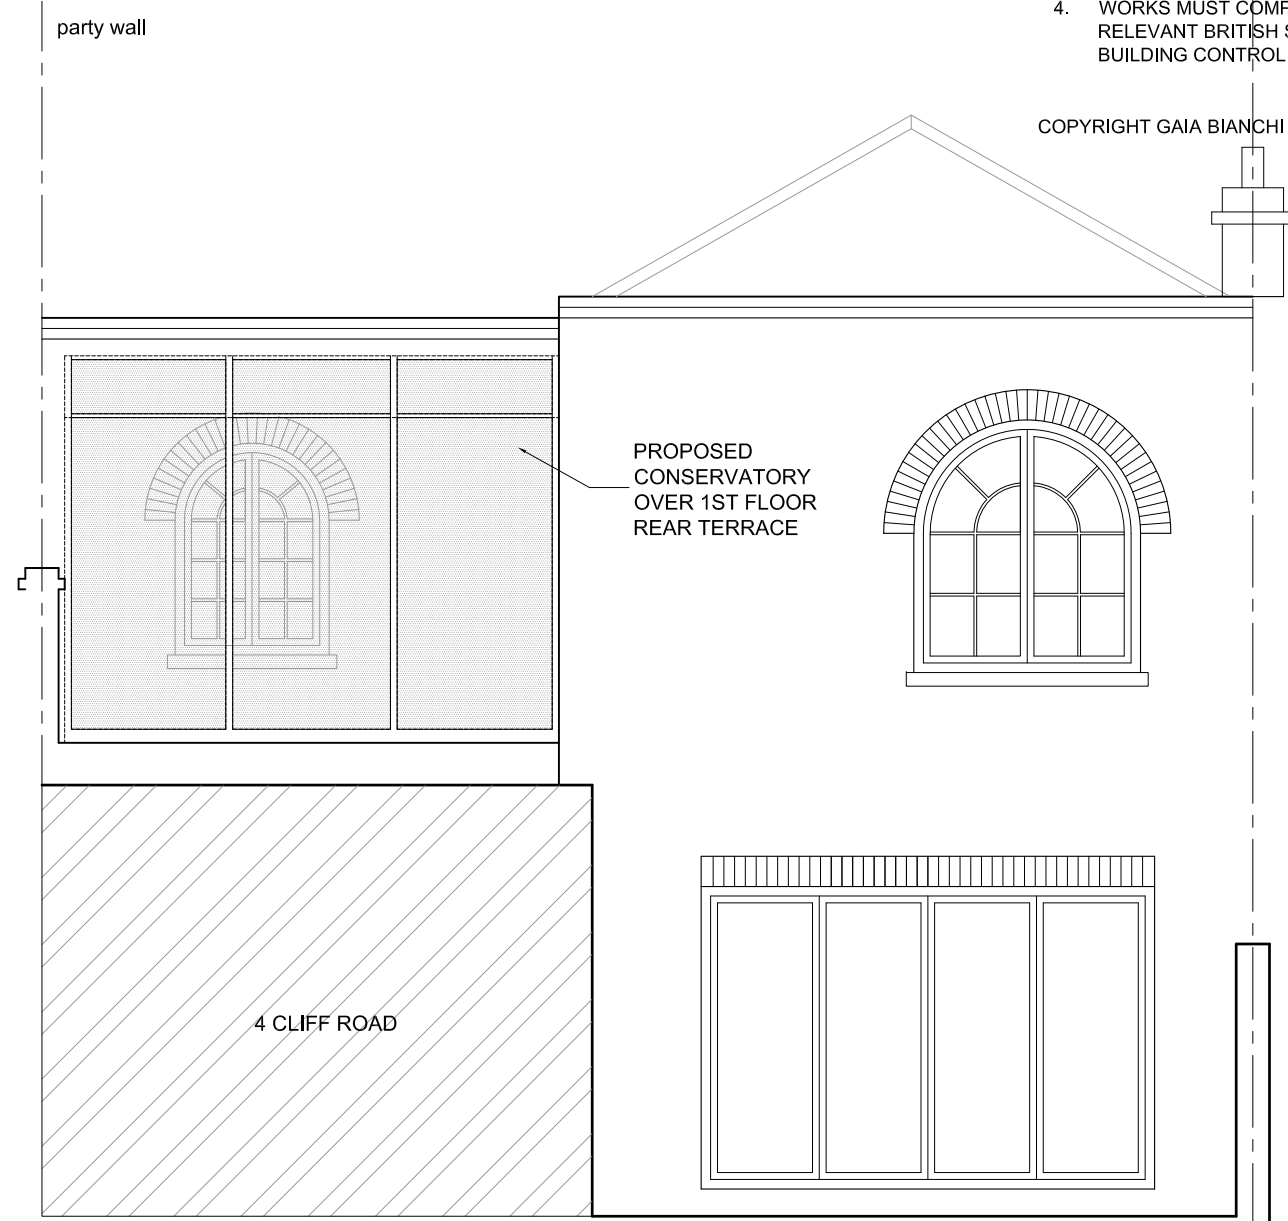

PROPOSED REAR ELEVATION - SCALE 1:50

Planning Issue

Gaia Bianchi Architect

47 BELMONT ROAD - LONDON N15 3LU

tel 07939 507890

project: 106 CAMDEN MEWS - LONDON NW1 9AG
drawing: PROPOSED FRONT & REAR ELEVATION


date: May 2019 scale: 1:50 @ A3 dwg no: 106CM/P201

NOTES

1. ALL DIMENSIONS TO BE CHECKED ON SITE BY CONTRACTOR AND SUBCONTRACTORS PRIOR FABRICATION
2. CONTRACTOR TO REFER TO ENGINEER'S DRAWINGS BEFORE PROCEEDING WITH WORKS
3. THESE DRAWINGS ARE SUBJECT TO ANY VARIATION REQUIRED BY THE LOCAL AUTHORITY
4. WORKS MUST COMPLY WITH RELEVANT BRITISH STANDARDS AND BUILDING CONTROL REGULATIONS

COPYRIGHT GAIA BIANCHI ARCHITECT.

0 5m

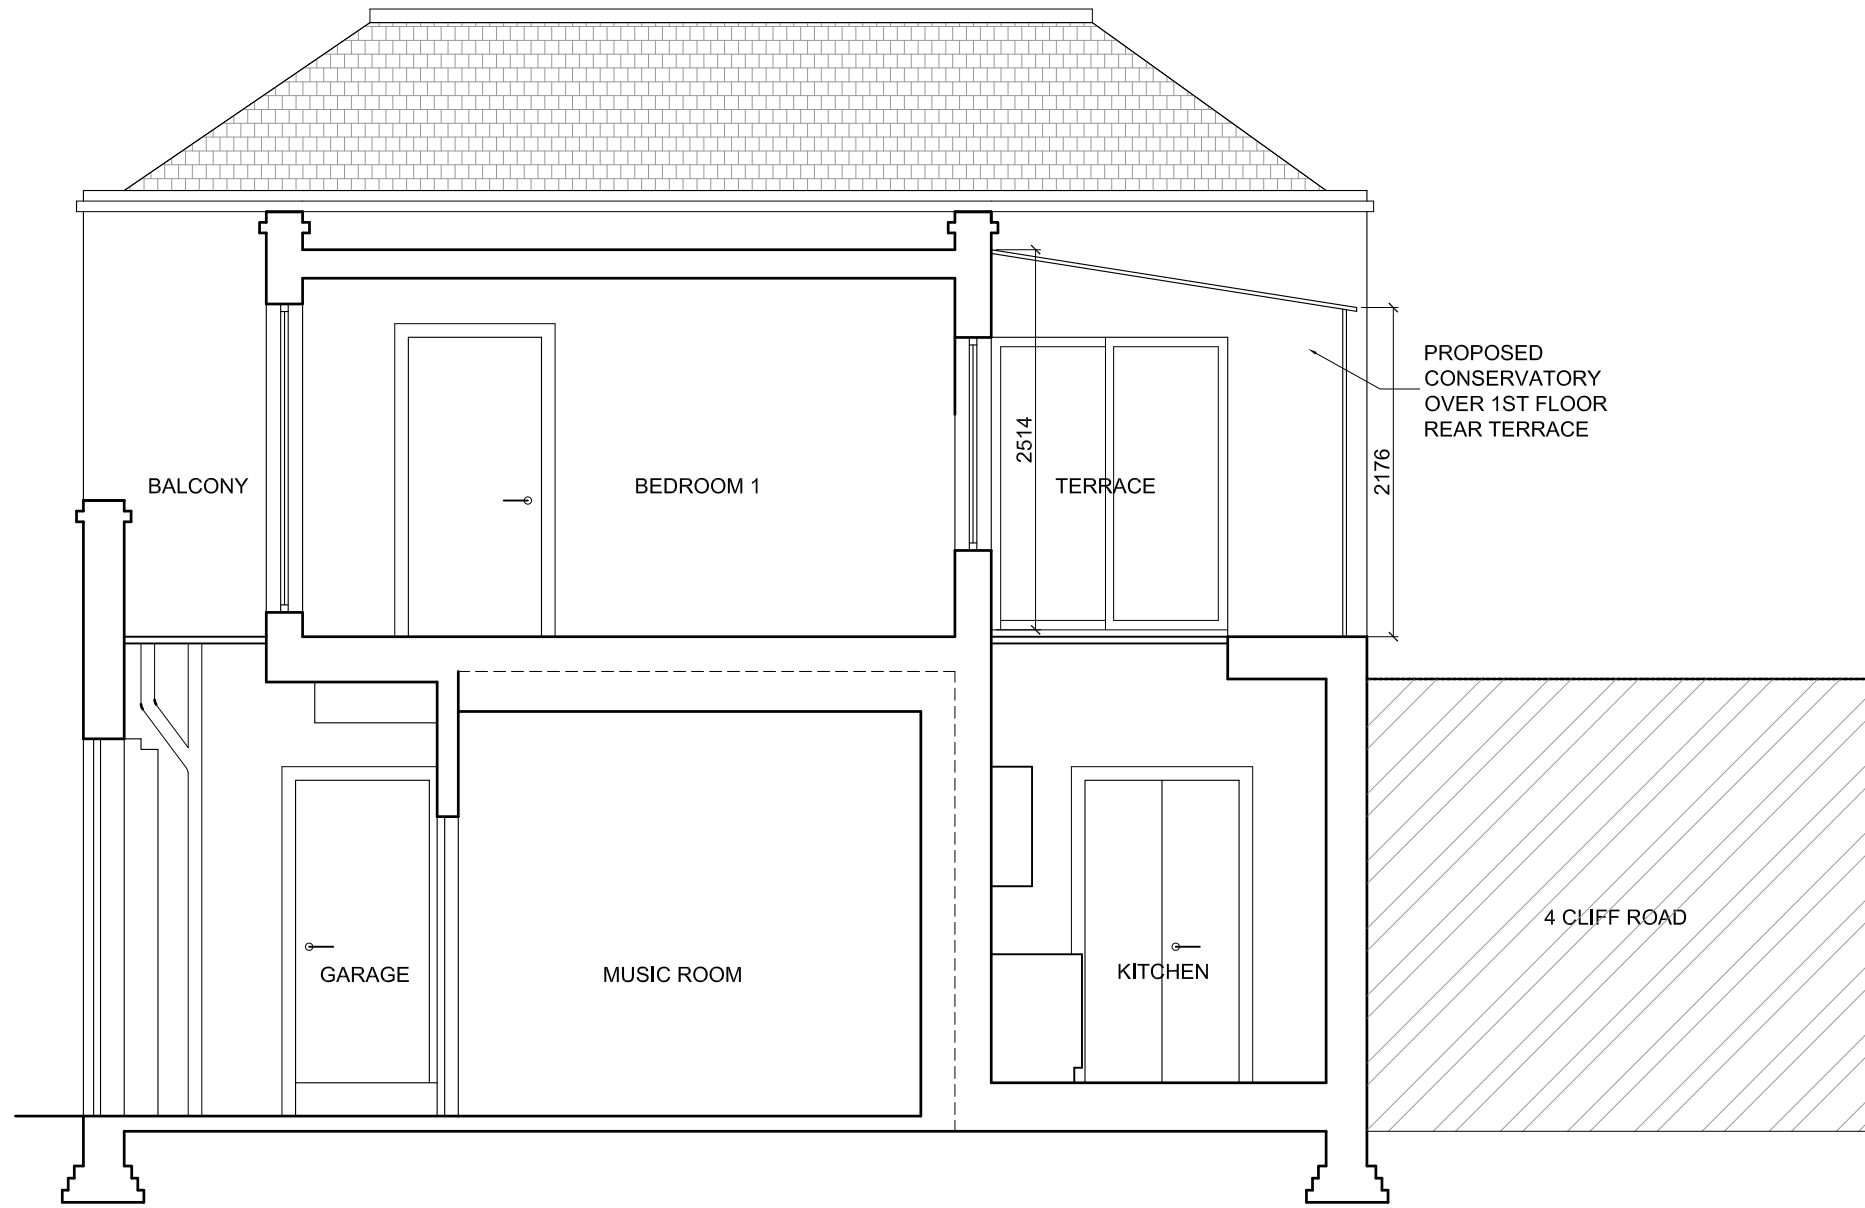

PROPOSED SECTION AA - SCALE 1:50

Planning Issue

Gaia Bianchi Architect

47 BELMONT ROAD - LONDON N15 3LU

tel 07939 507890

project: 106 CAMDEN MEWS - LONDON NW1 9AG

drawing: PROPOSED SECTION AA

date: May 2019 scale: 1:50 @ A3 dwg no: 106CM/P301