




EXISTING BASEMENT

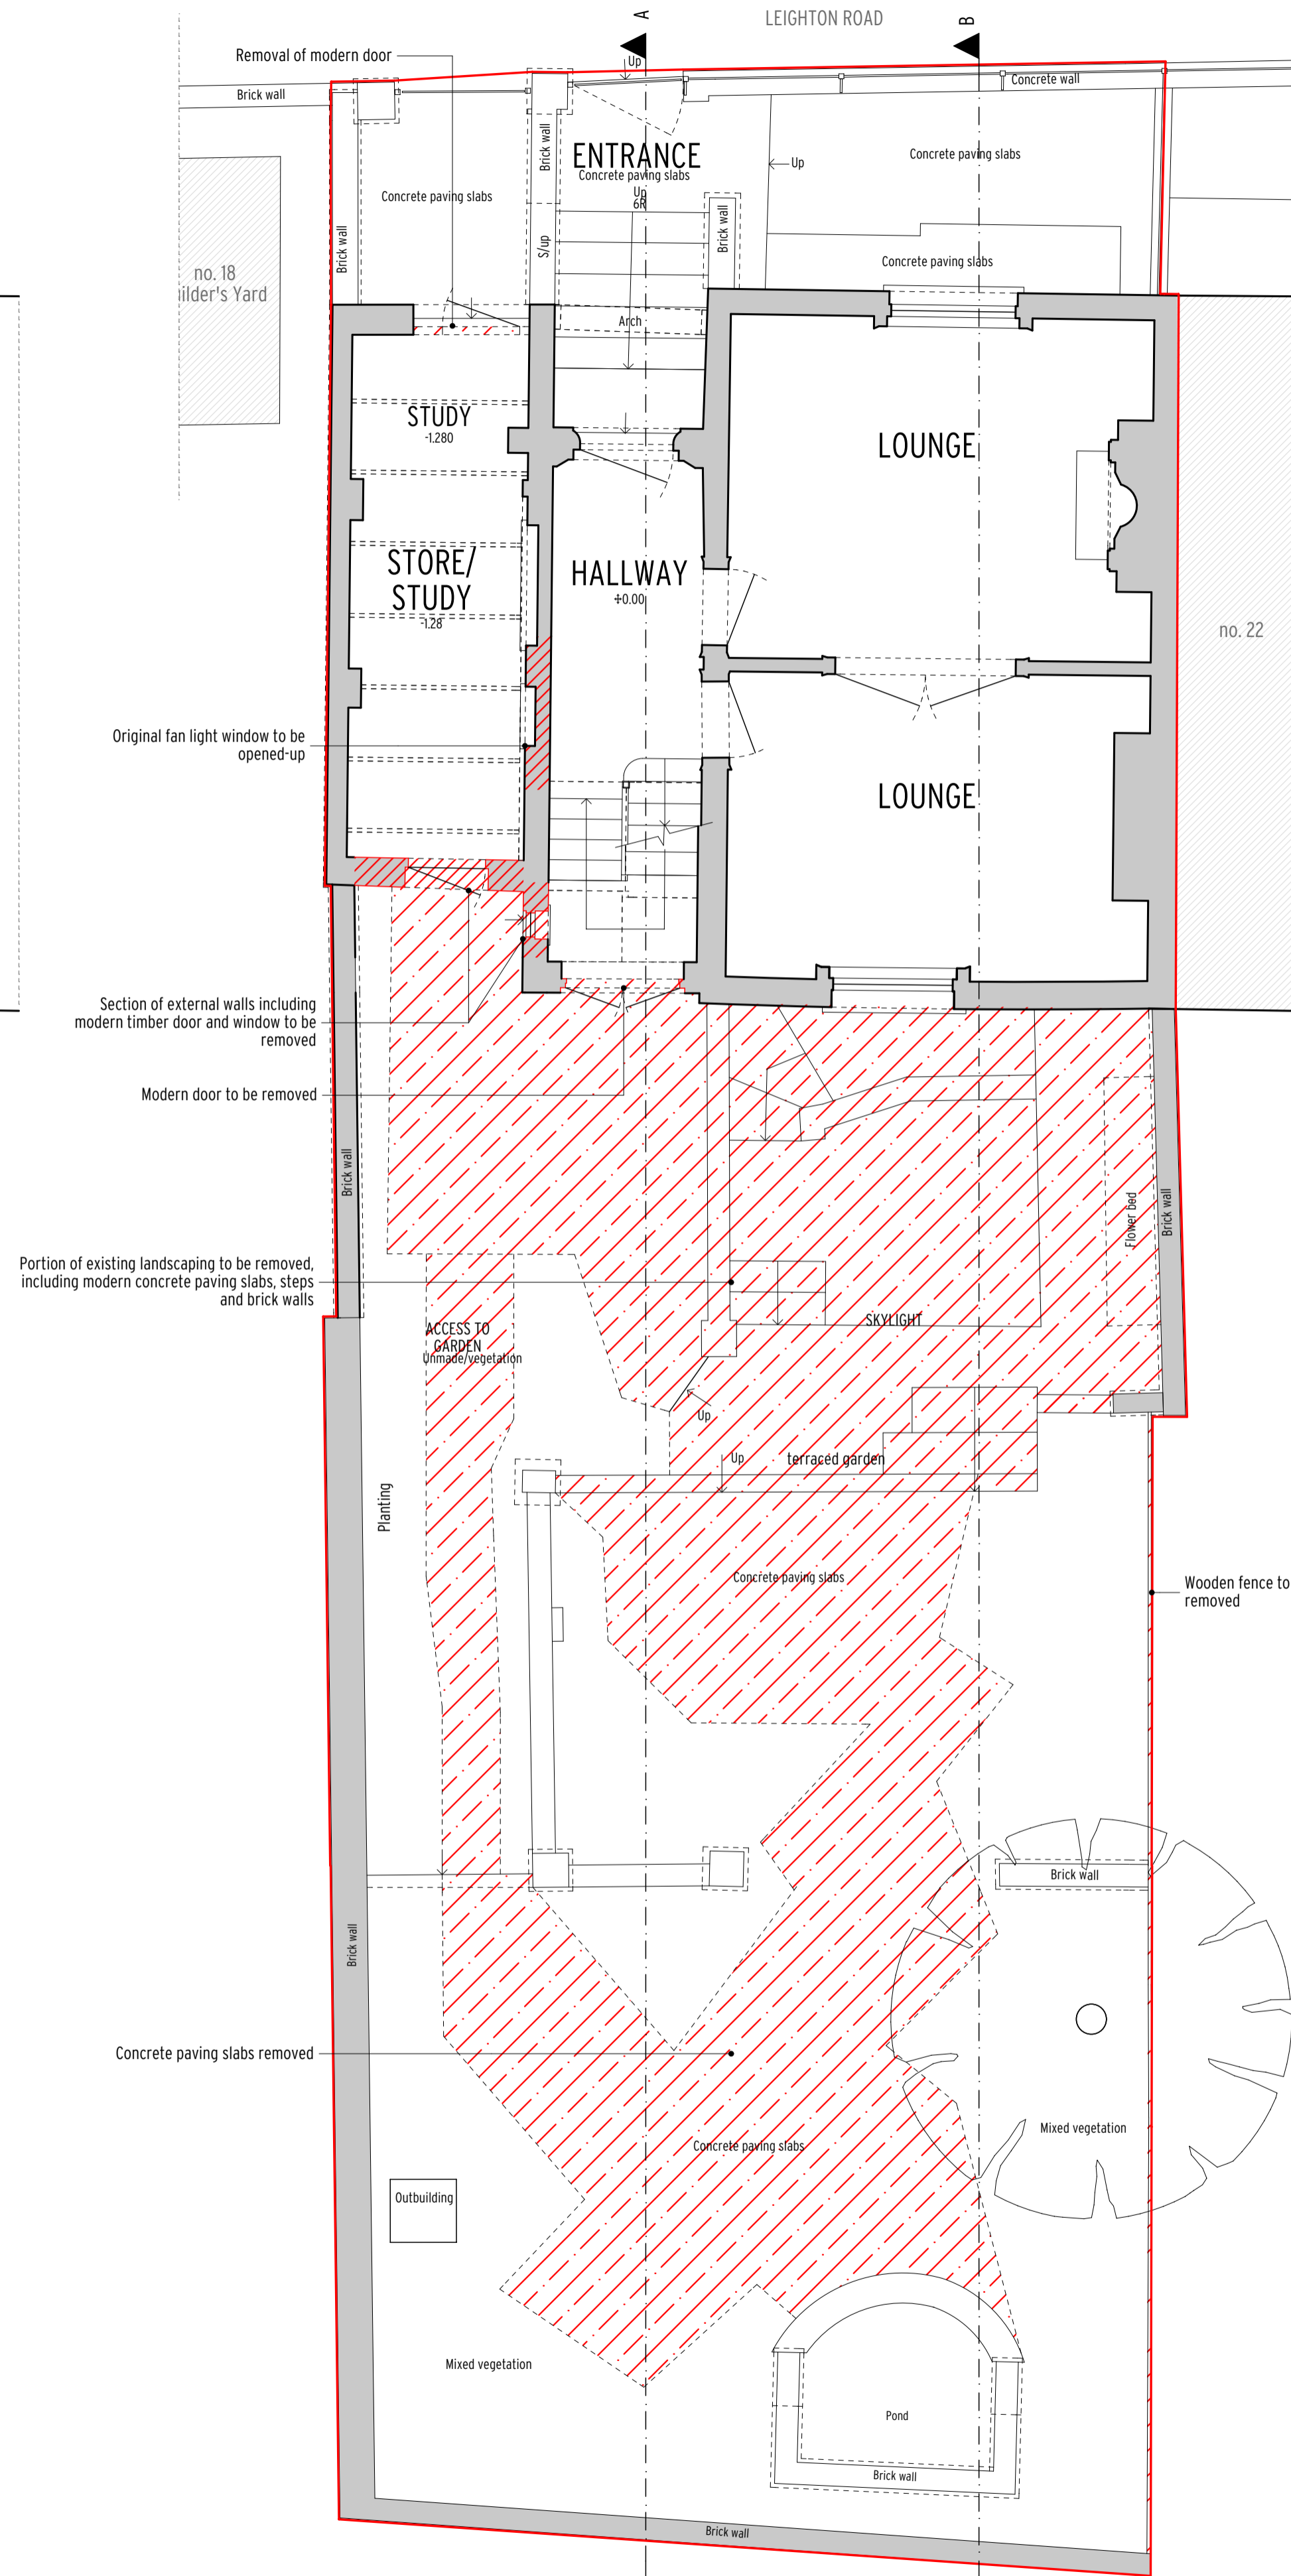


EXISTING GROUND FLOOR

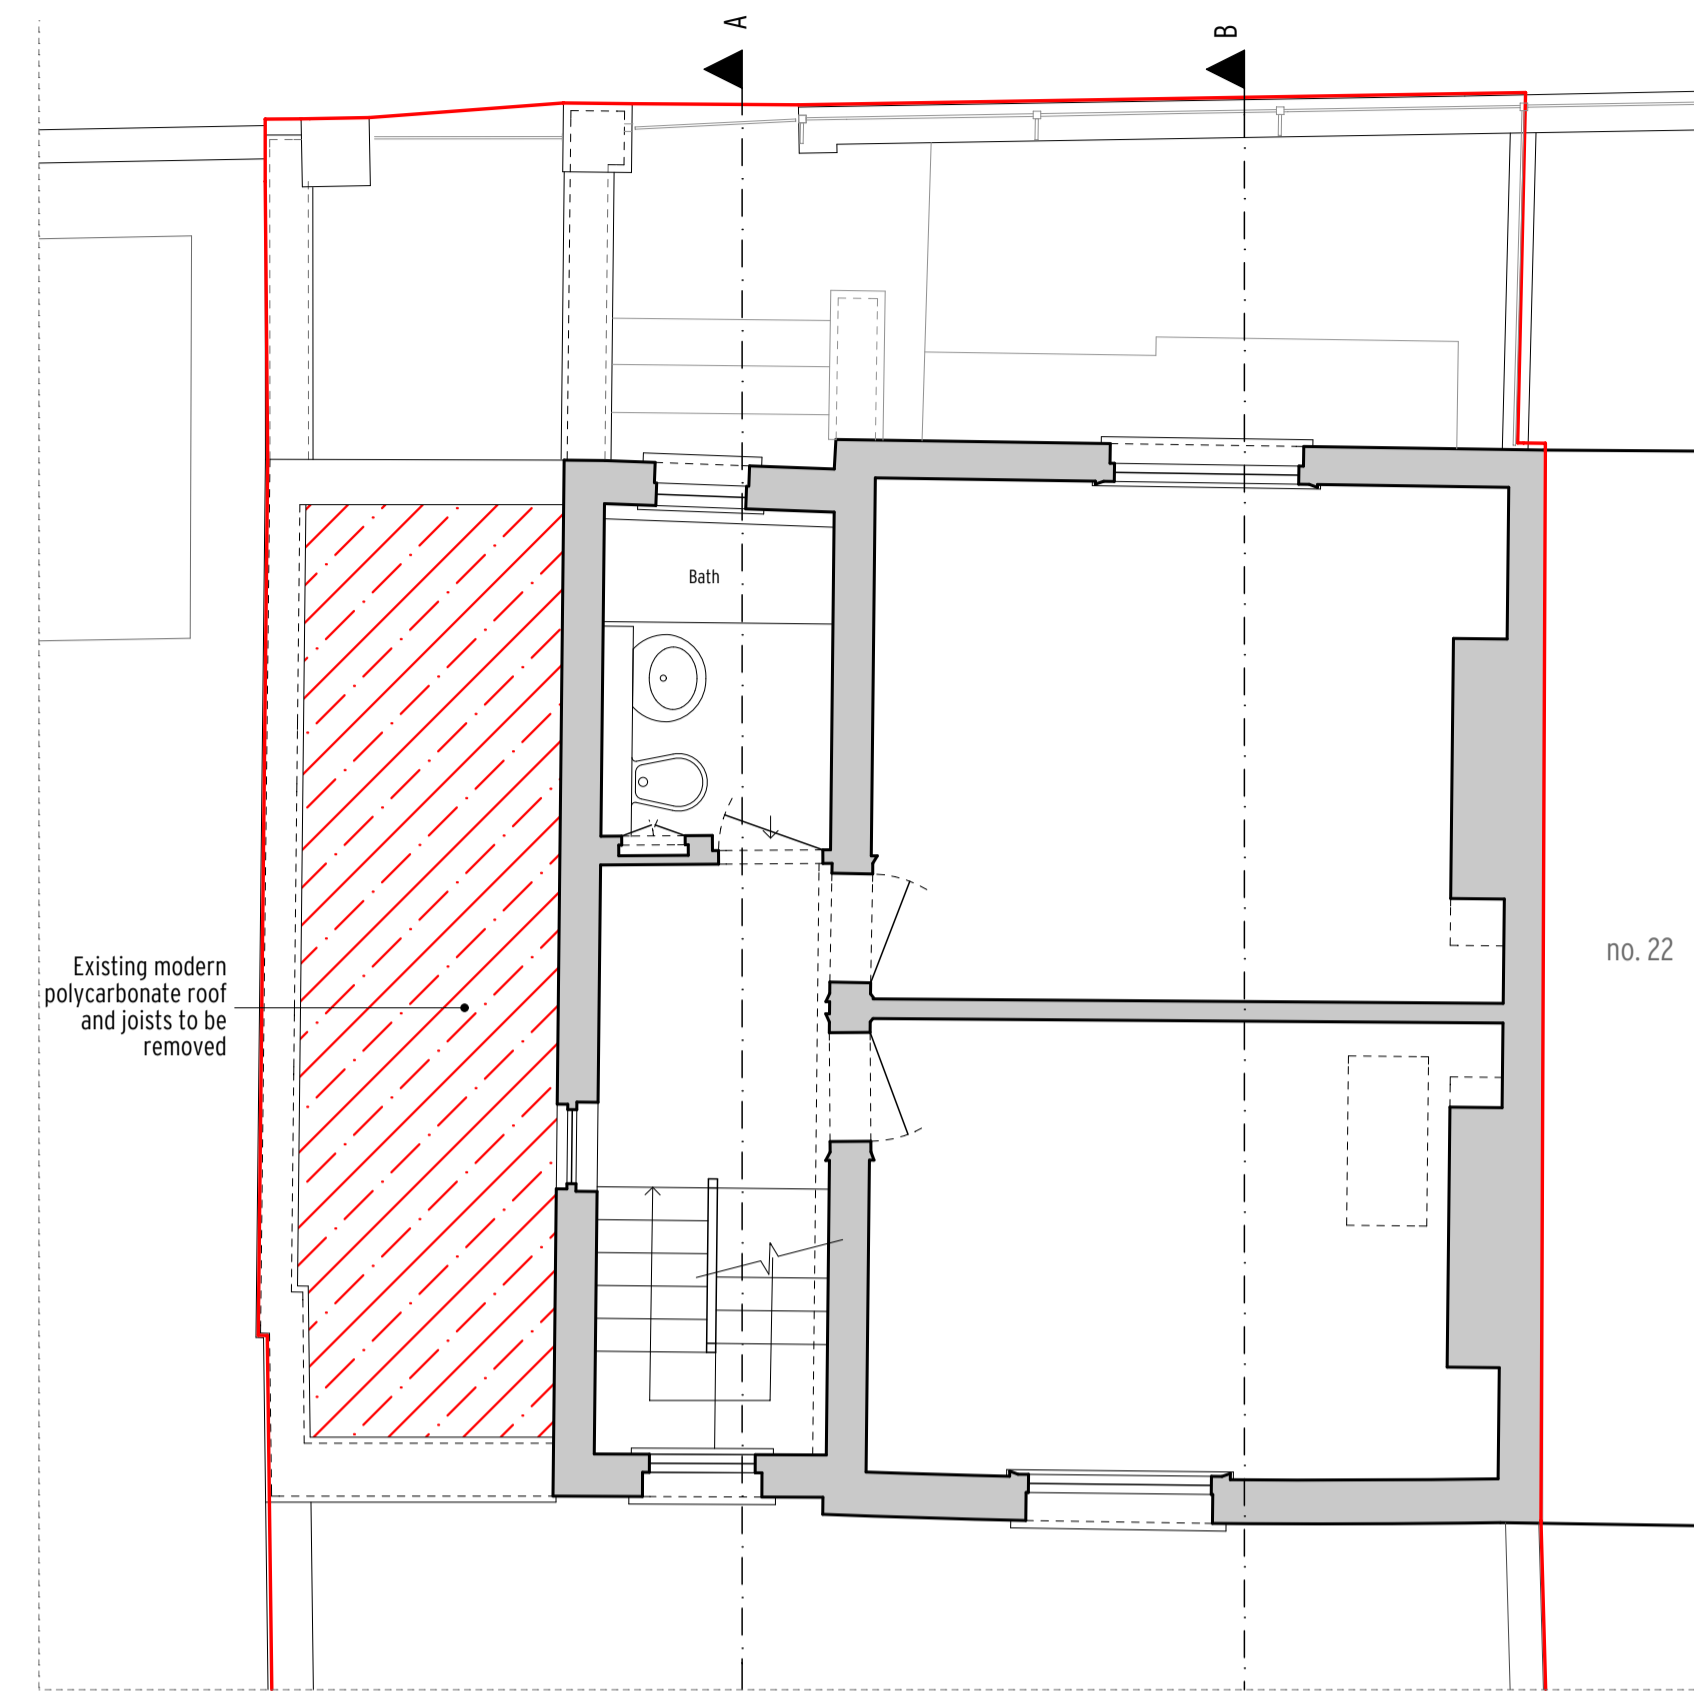

EXISTING FIRST FLOOR

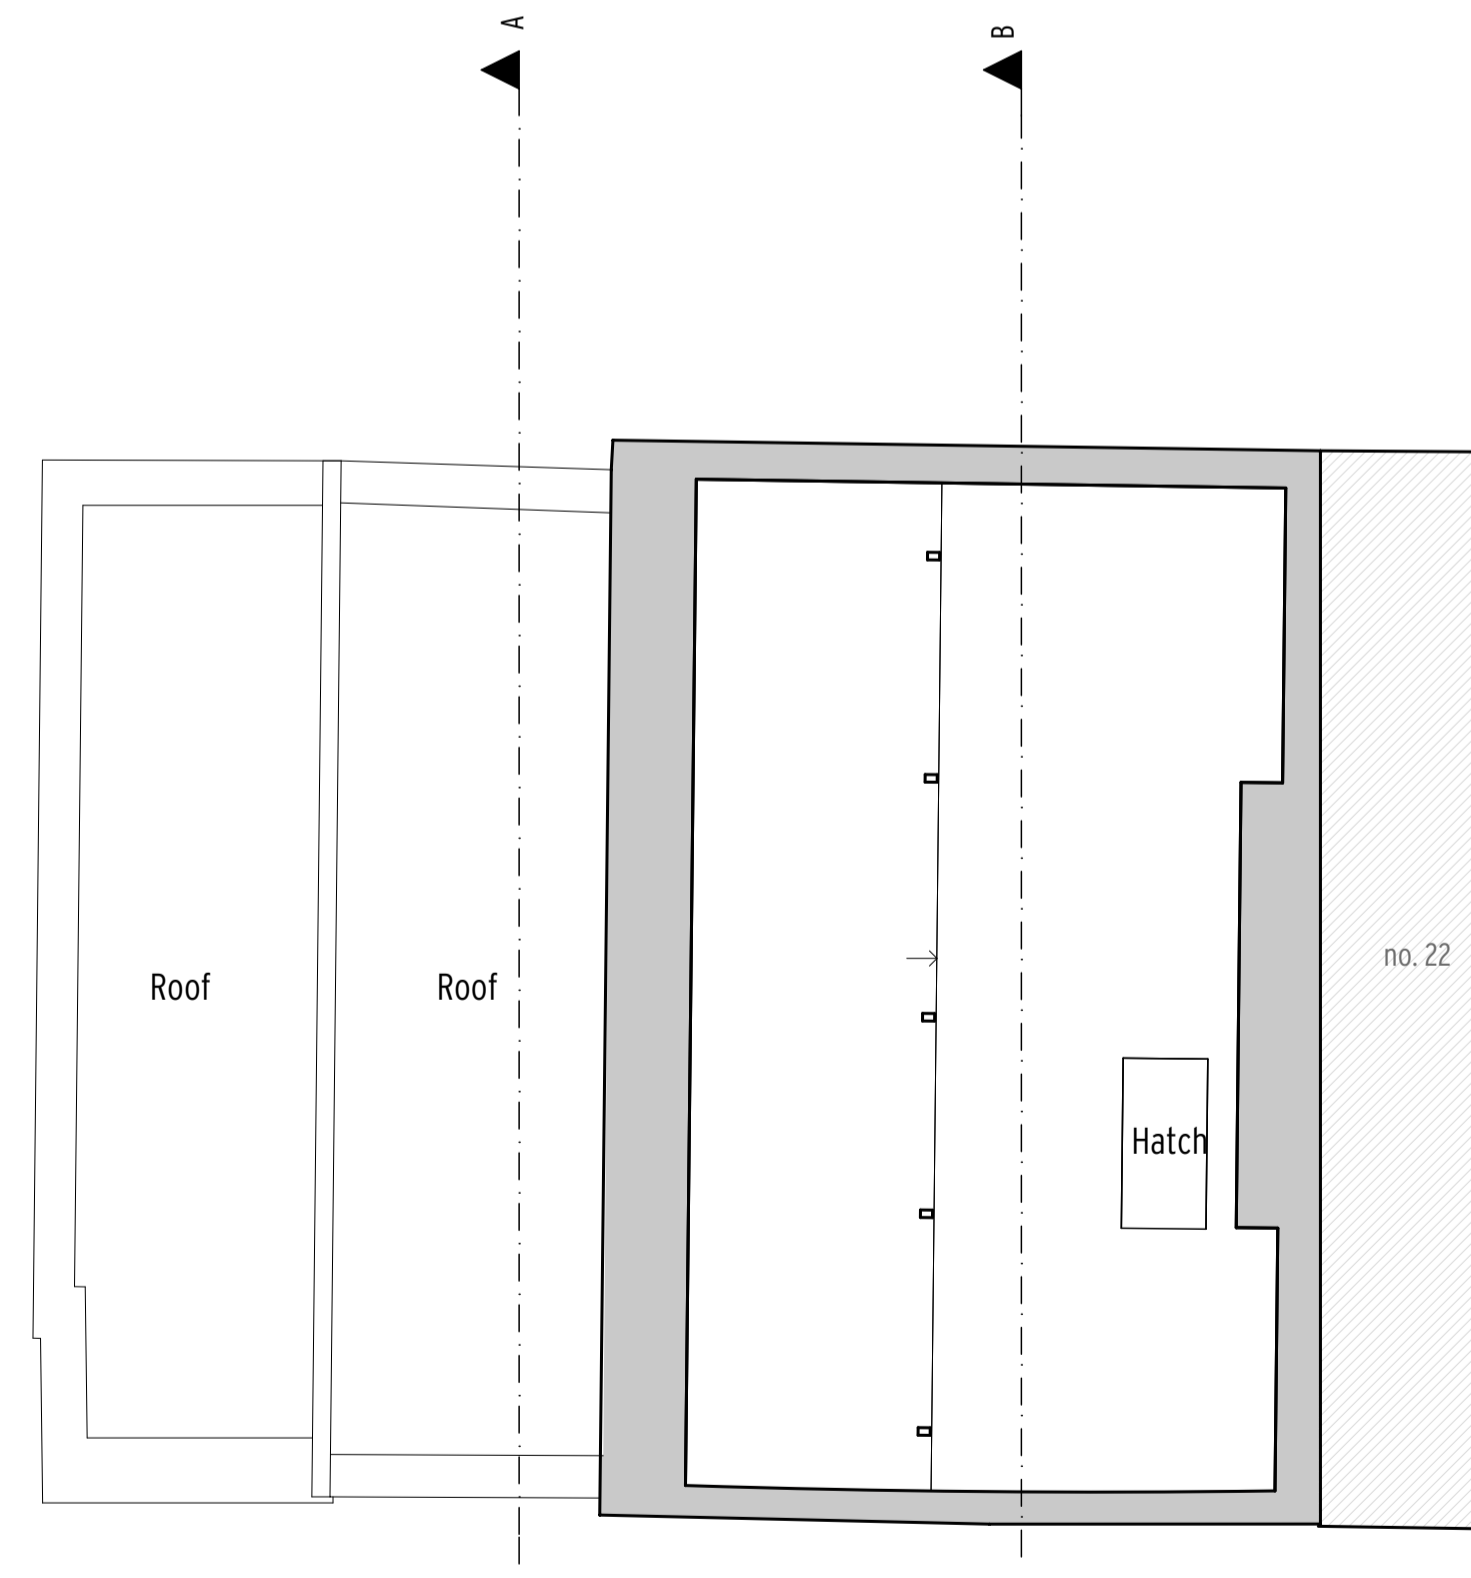

EXISTING SECOND FLOOR

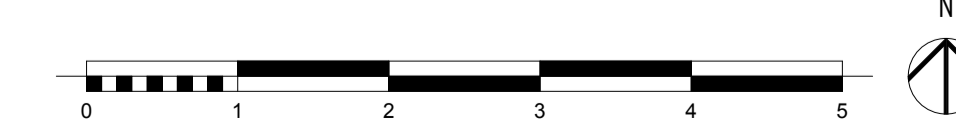

Notes:
 All copyrights retained.
 All information remains the property of Gregori, Chiarotti Projects Ltd. and may not be used for any purpose whatsoever, or reproduced through any medium without the written consent of Gregori, Chiarotti Projects Ltd.
 No responsibility is accepted for unauthorised use.
 All information is subject to statutory consents, rights of light and survey.
 Do not scale from drawings - Use figured dimensions only and verify on site.

Rev.	Date	Dwn.	Description
0	11/01/2018	ebz	Issued for Planning Approval
0	2017-06-23	SP	Measured survey supplied by client - Issued for information
1	2018-08-20	ebz	Issued for information
1	2018-10-19	ebz	Issued for information
1	2019-06-04	ebz	Issued for Approval

LEGEND

- Site Area
- Existing Construction
- Items to be demolished
- Doors, windows, bathroom, kitchen and garden fittings and fixtures to be removed

Gregori | Chiarotti

Gregori | Chiarotti Projects
 United House North Road London N7 9DP
 Telephone +44 (0)20 7699 0522
 Facsimile +44 (0)20 7699 0532
 e-mail gc@gregori-chiarotti.com
 website www.gregori-chiarotti.com

Client:
Mr Wagner & Dr Dille
 20 Leighton Road
 London
 NW5 2QE

Project:
 20 Leighton Road
 London
 NW5 2QE

Status:
FOR APPROVAL

Drawing:
Existing Plans


Scale(s)	Date	Dwn by	Chd by
1:50@A1 1:100@A3	04/06/2019	ebz	
Project No:	Drawing No:		Revision:
1720	1000		1




EXISTING FRONT ELEVATION / NORTH ELEVATION



EXISTING REAR ELEVATION / SOUTH ELEVATION

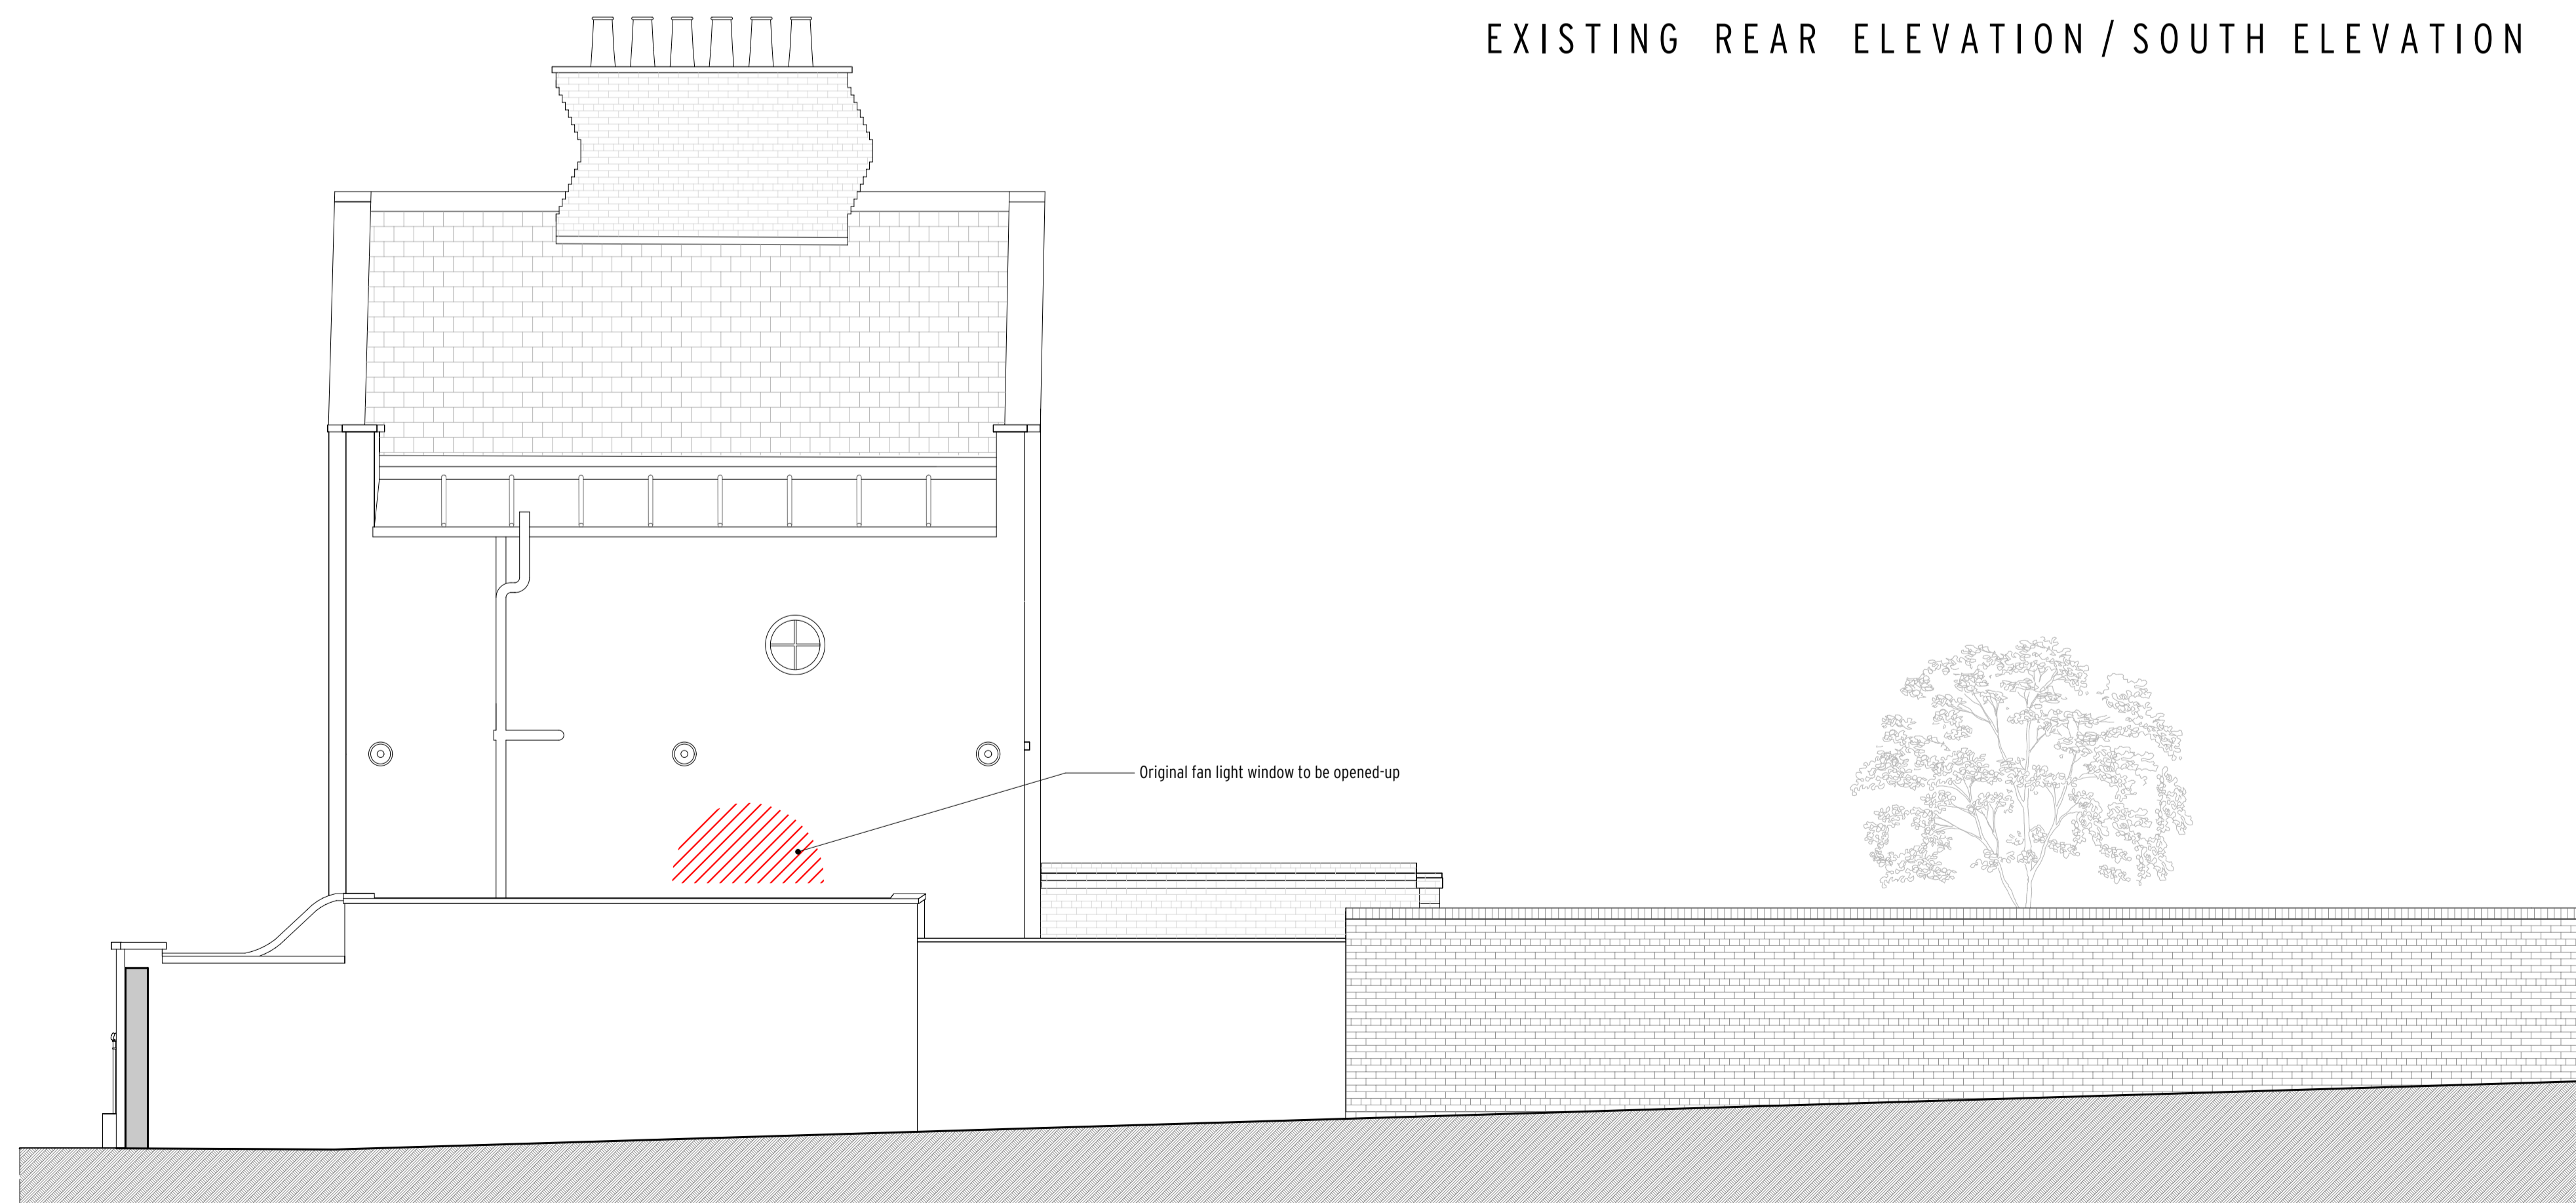

EXISTING WEST ELEVATION

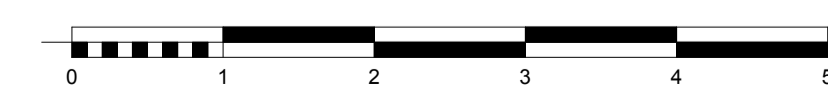

Notes:
 All copyrights retained.
 All information remains the property of Gregori Chiarotti Projects Ltd. and may not be used for any purpose whatsoever, or reproduced through any medium without the written consent of Gregori Chiarotti Projects Ltd.
 No responsibility is accepted for unauthorised use.
 All information is subject to statutory consents, rights of light and survey.
 Do not scale from drawings - Use figured dimensions only and verify on site.

Rev.	Date	Dwn.	Description
0	11/01/2018	ebz	Issued for Planning Approval
1	20/08/2018	ebz	Issued for information
1	19/11/2018	ebz	Issued for information
1	2019-06-04	ebz	Issued for Planning Approval

LEGEND

	Site Area
	Existing Construction
	Items to be demolished
	Doors, windows, bathroom, kitchen and garden fittings and fixtures to be removed

Gregori Chiarotti

Gregori Chiarotti Projects
 United House North Road London N7 9DP
 Telephone +44 (0)20 7699 0522
 Facsimile +44 (0)20 7699 0532
 e-mail gc@gregori-chiarotti.com
 website www.gregori-chiarotti.com


Client:
 Mr Wagner & Dr Dille
 20 Leighton Road
 London
 NW5 2QE

Project:
 20 Leighton Road
 London
 NW5 2QE


Status:
FOR APPROVAL

Drawing:
 Existing Elevations

Scales:	Date:	Dwn by:	Chd by:
1:50@A1 1:100@A3	04/06/2019	ebz	
Project No:	Drawing No:	Revision:	
1720	1001	1	

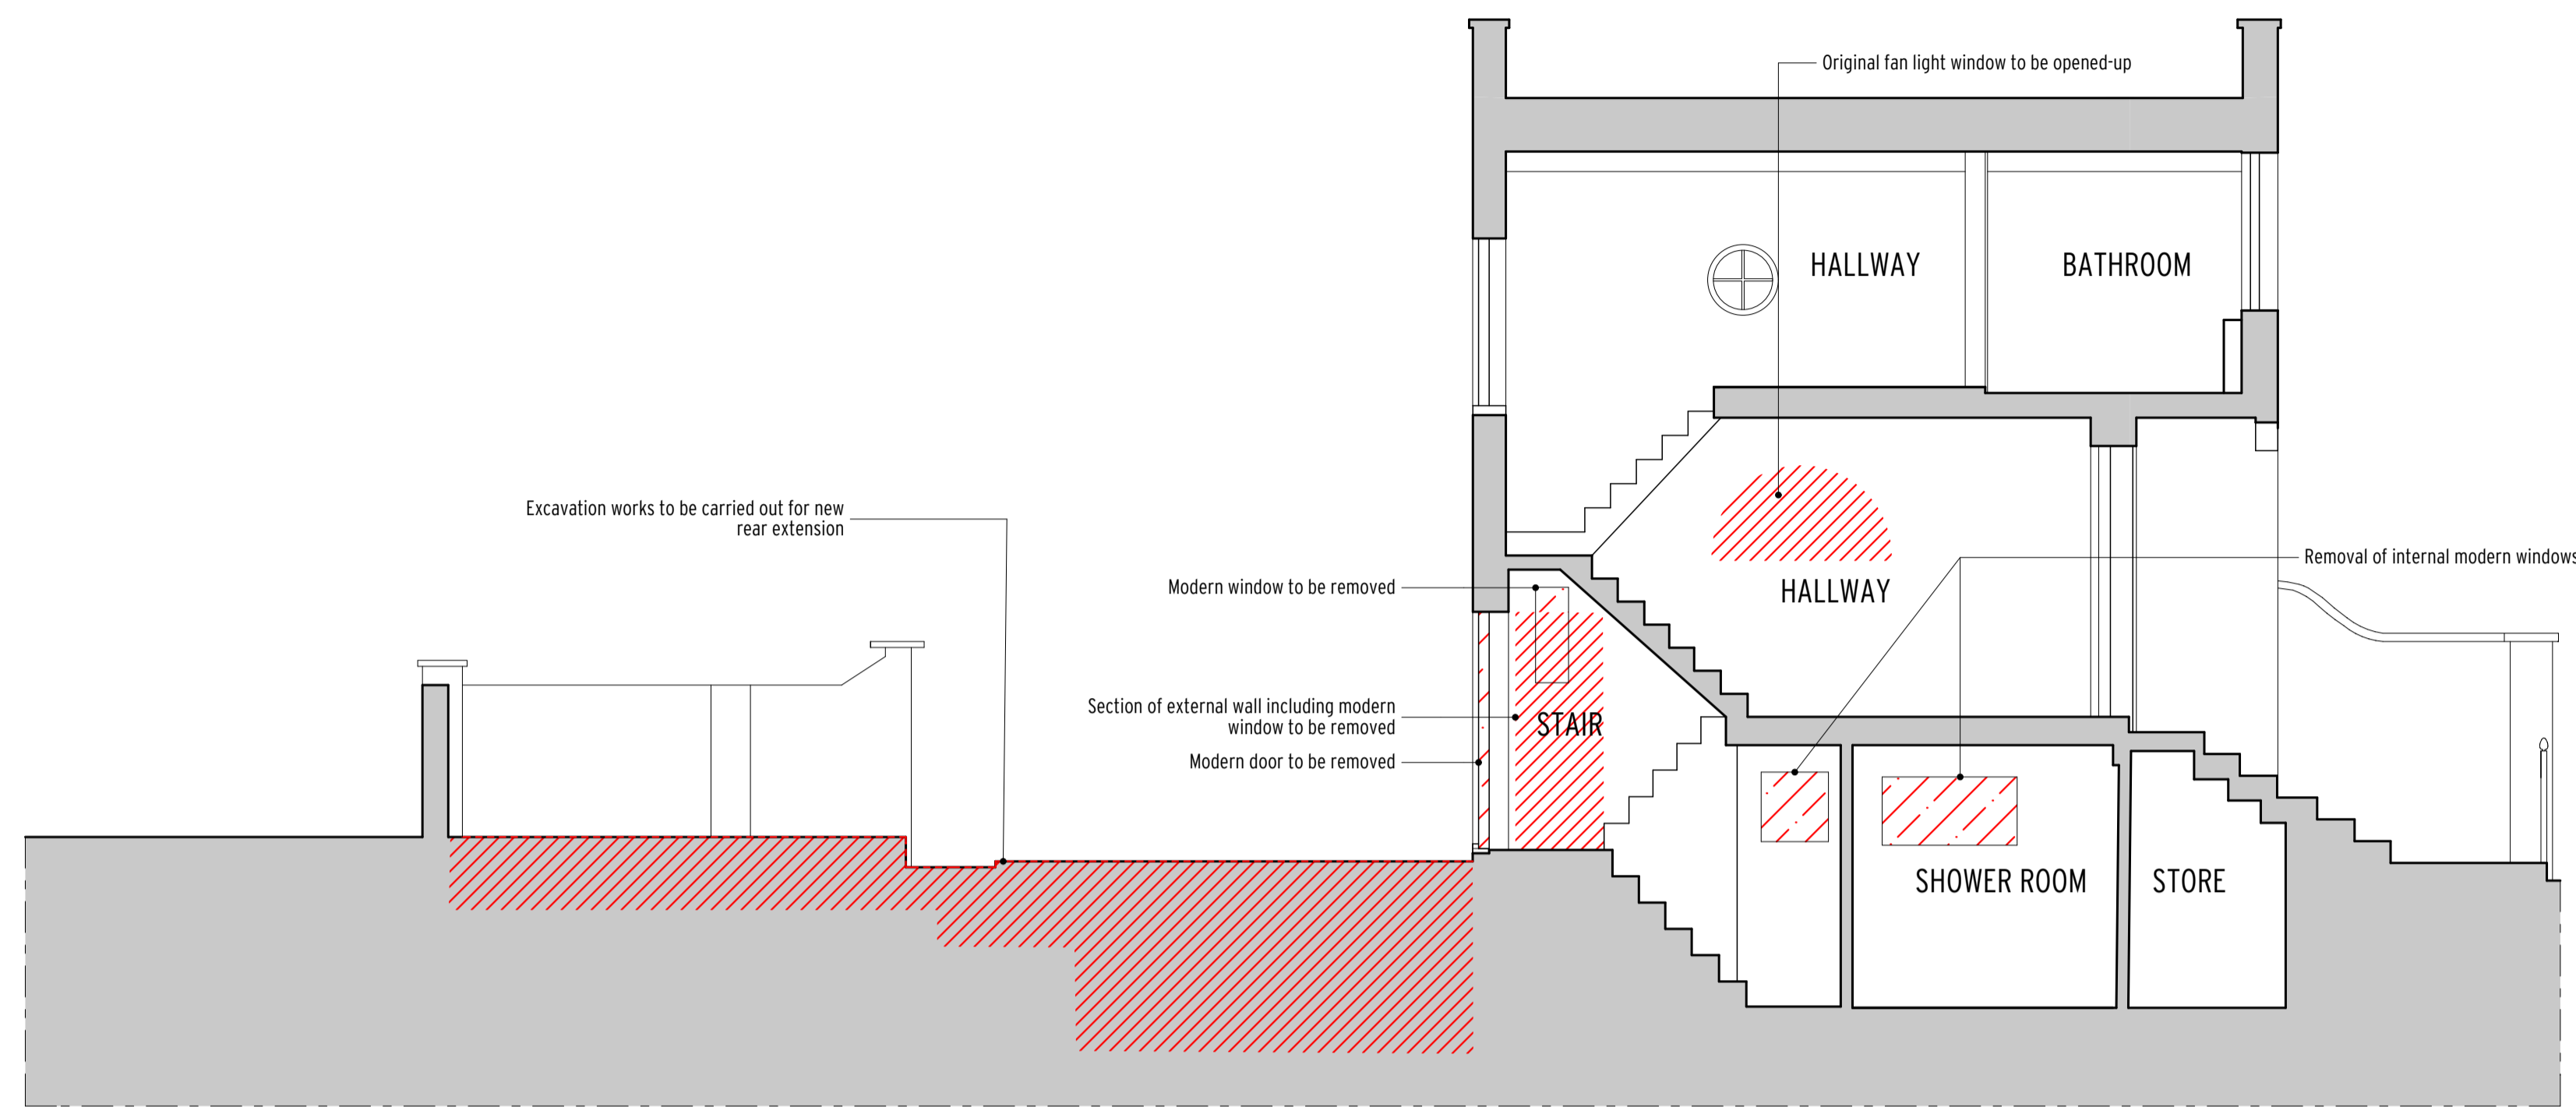

EXISTING SECTION A-A

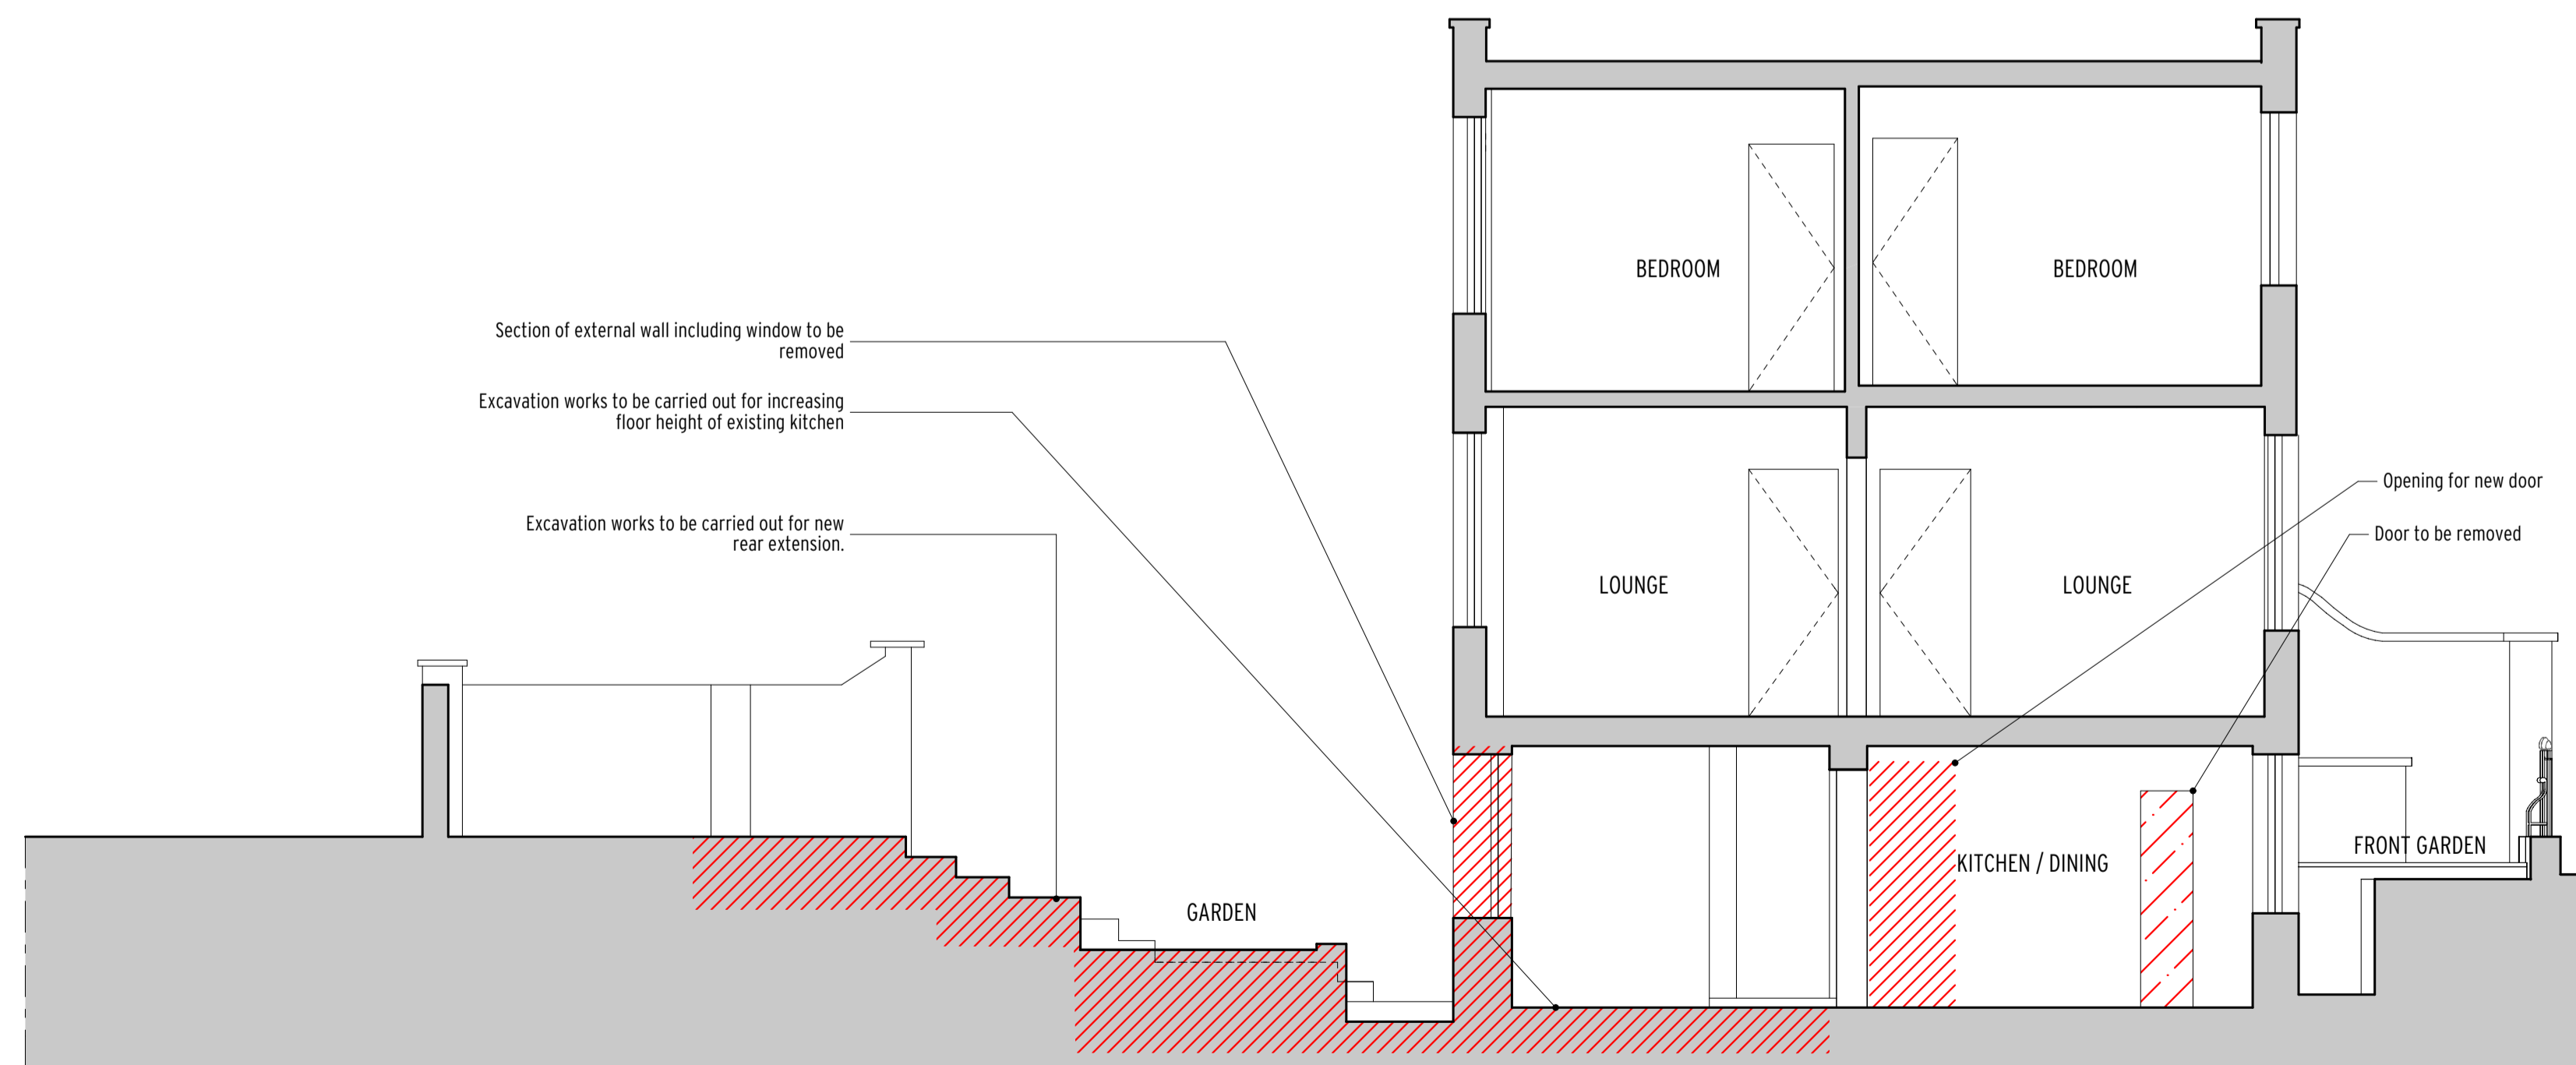

EXISTING SECTION B-B



Notes:
 All copyrights retained.
 All information remains the property of Gregori Chiarotti Projects Ltd. and may not be used for any purpose whatsoever, or reproduced through any medium without the written consent of Gregori Chiarotti Projects Ltd.
 No responsibility is accepted for unauthorised use.
 All information is subject to statutory consents, rights of light and survey.
 Do not scale from drawings - Use figured dimensions only and verify on site.

Rev.	Date	Dwn.	Description
0	11/01/2018	ebz	Issued for Planning Approval
0	2017-06-23	SP	Sections Produced from Measured survey supplied by client - Issued for information
1	2018-08-20	ebz	Issued for information
1	2018-10-19	ebz	Issued for information
1	2019-06-04	ebz	Issued for Planning Approval

LEGEND

	Site Area
	Existing Construction
	Items to be demolished
	Doors, windows, bathroom, kitchen and garden fittings and fixtures to be removed

Gregori Chiarotti

Gregori Chiarotti Projects
 United House North Road London N7 9DP
 Telephone +44 (0)20 769 0522
 Facsimile +44 (0)20 769 0522
 e-mail qc@gregori-chiarotti.com
 website www.gregori-chiarotti.com

Client:
Mr Wagner & Dr Dille
 20 Leighton Road
 London
 NW5 2QE

Project:
 20 Leighton Road
 London
 NW5 2QE

Status: **FOR APPROVAL**

Drawing:
Existing Sections A-A & B-B

Scales:	Date:	Dwn by:	Chd by:
1:50@A1 1:100@A3	04/06/2019	ebz	
Project No:	Drawing No:	Revision:	
1720	1002	1	