



PROPOSED BASEMENT FLOOR PLAN

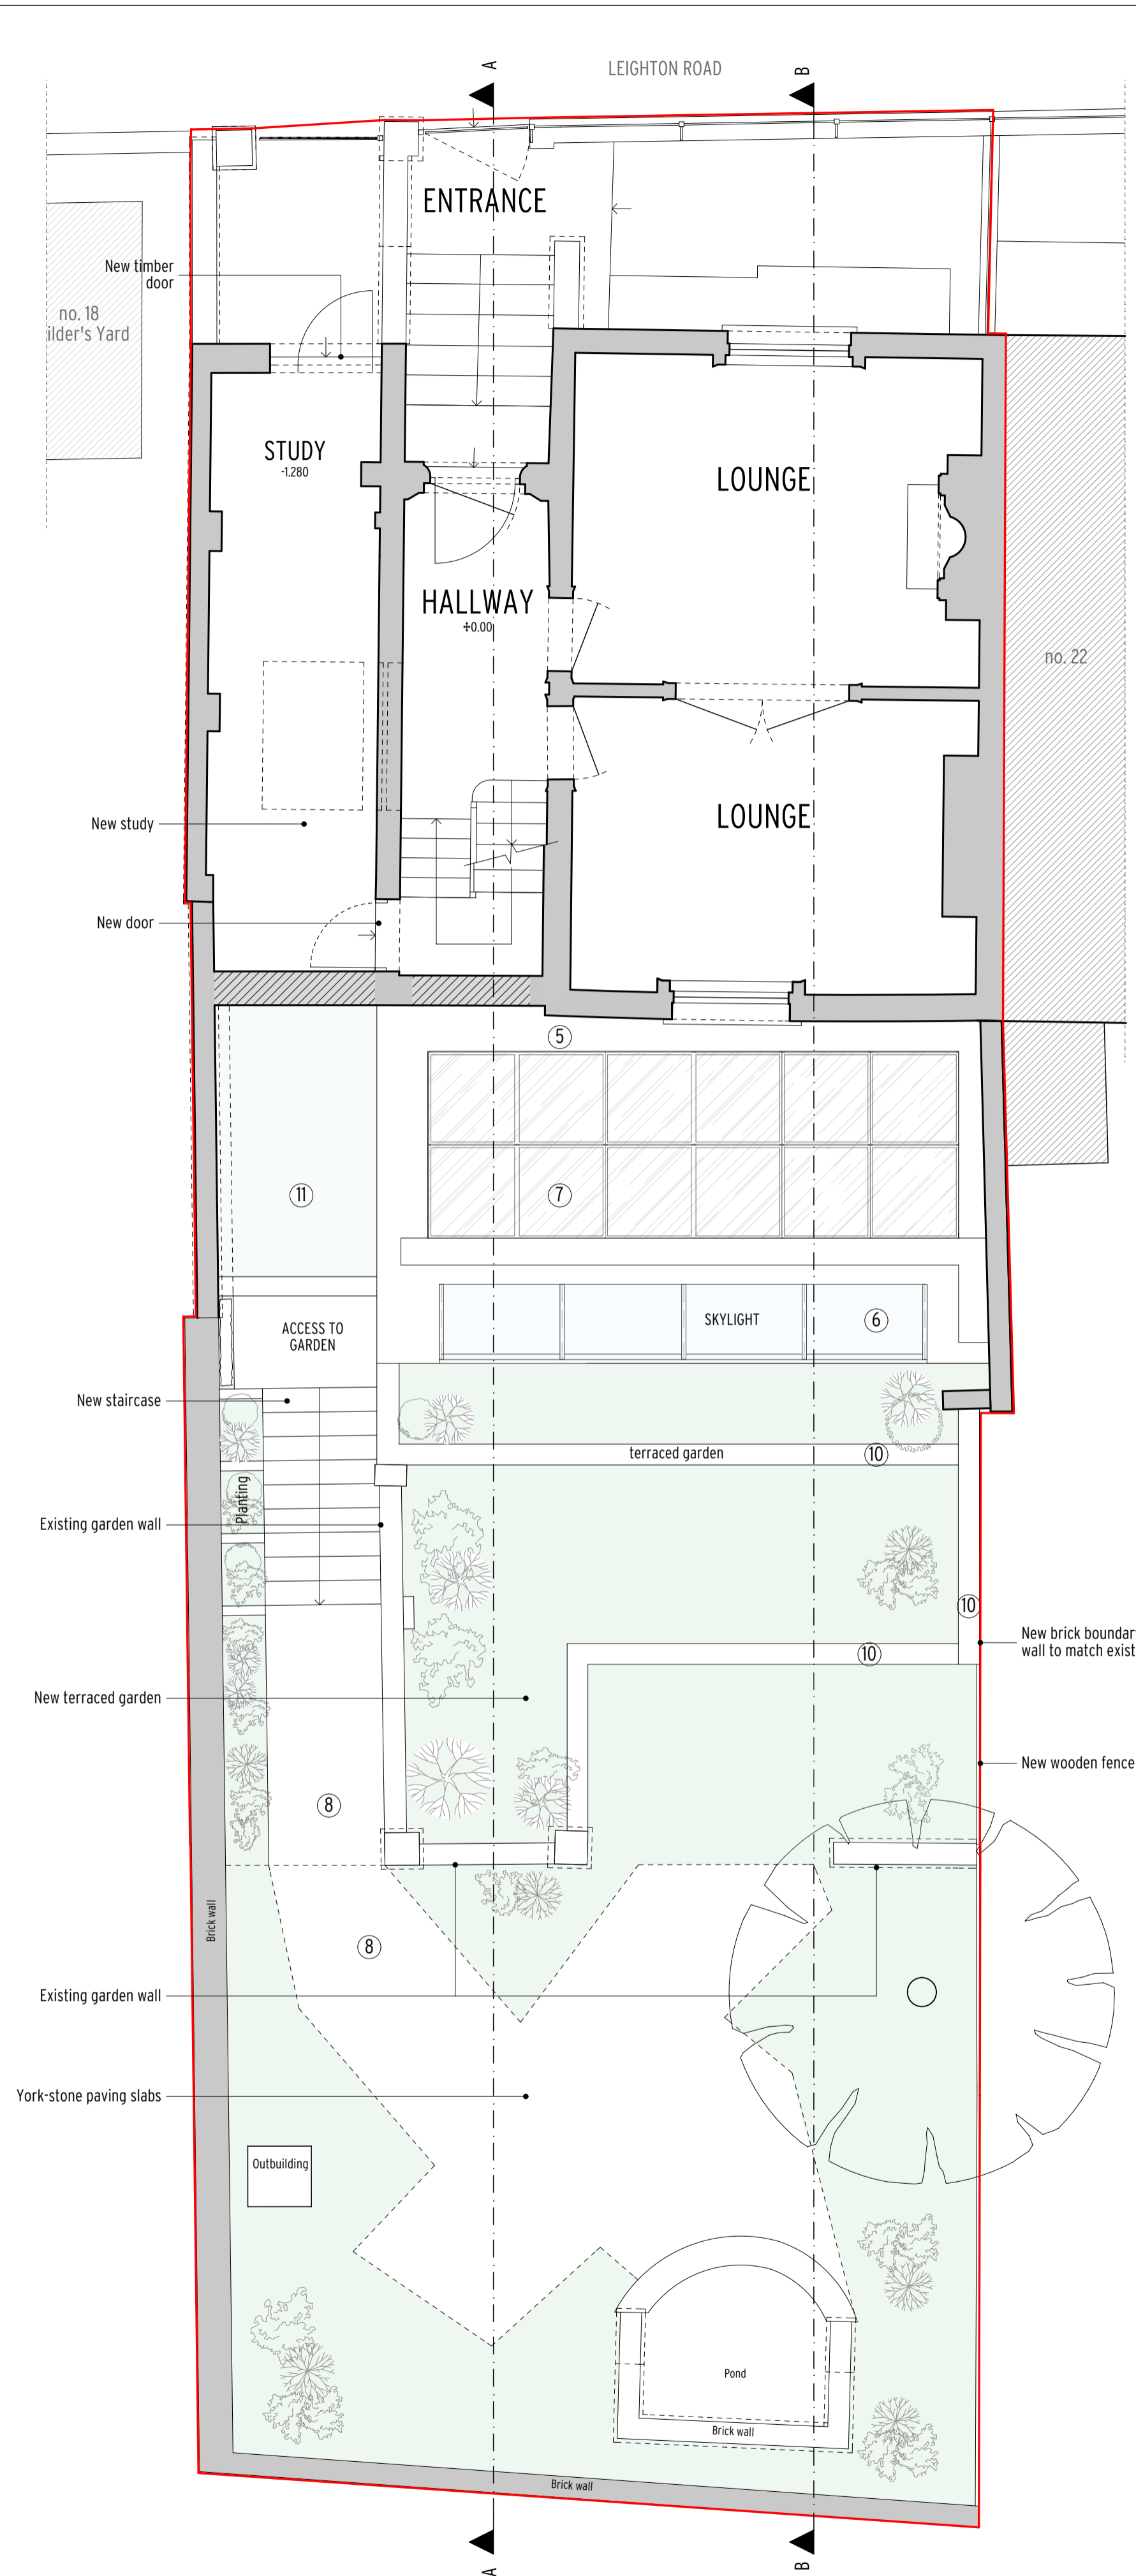

PROPOSED GROUND FLOOR PLAN

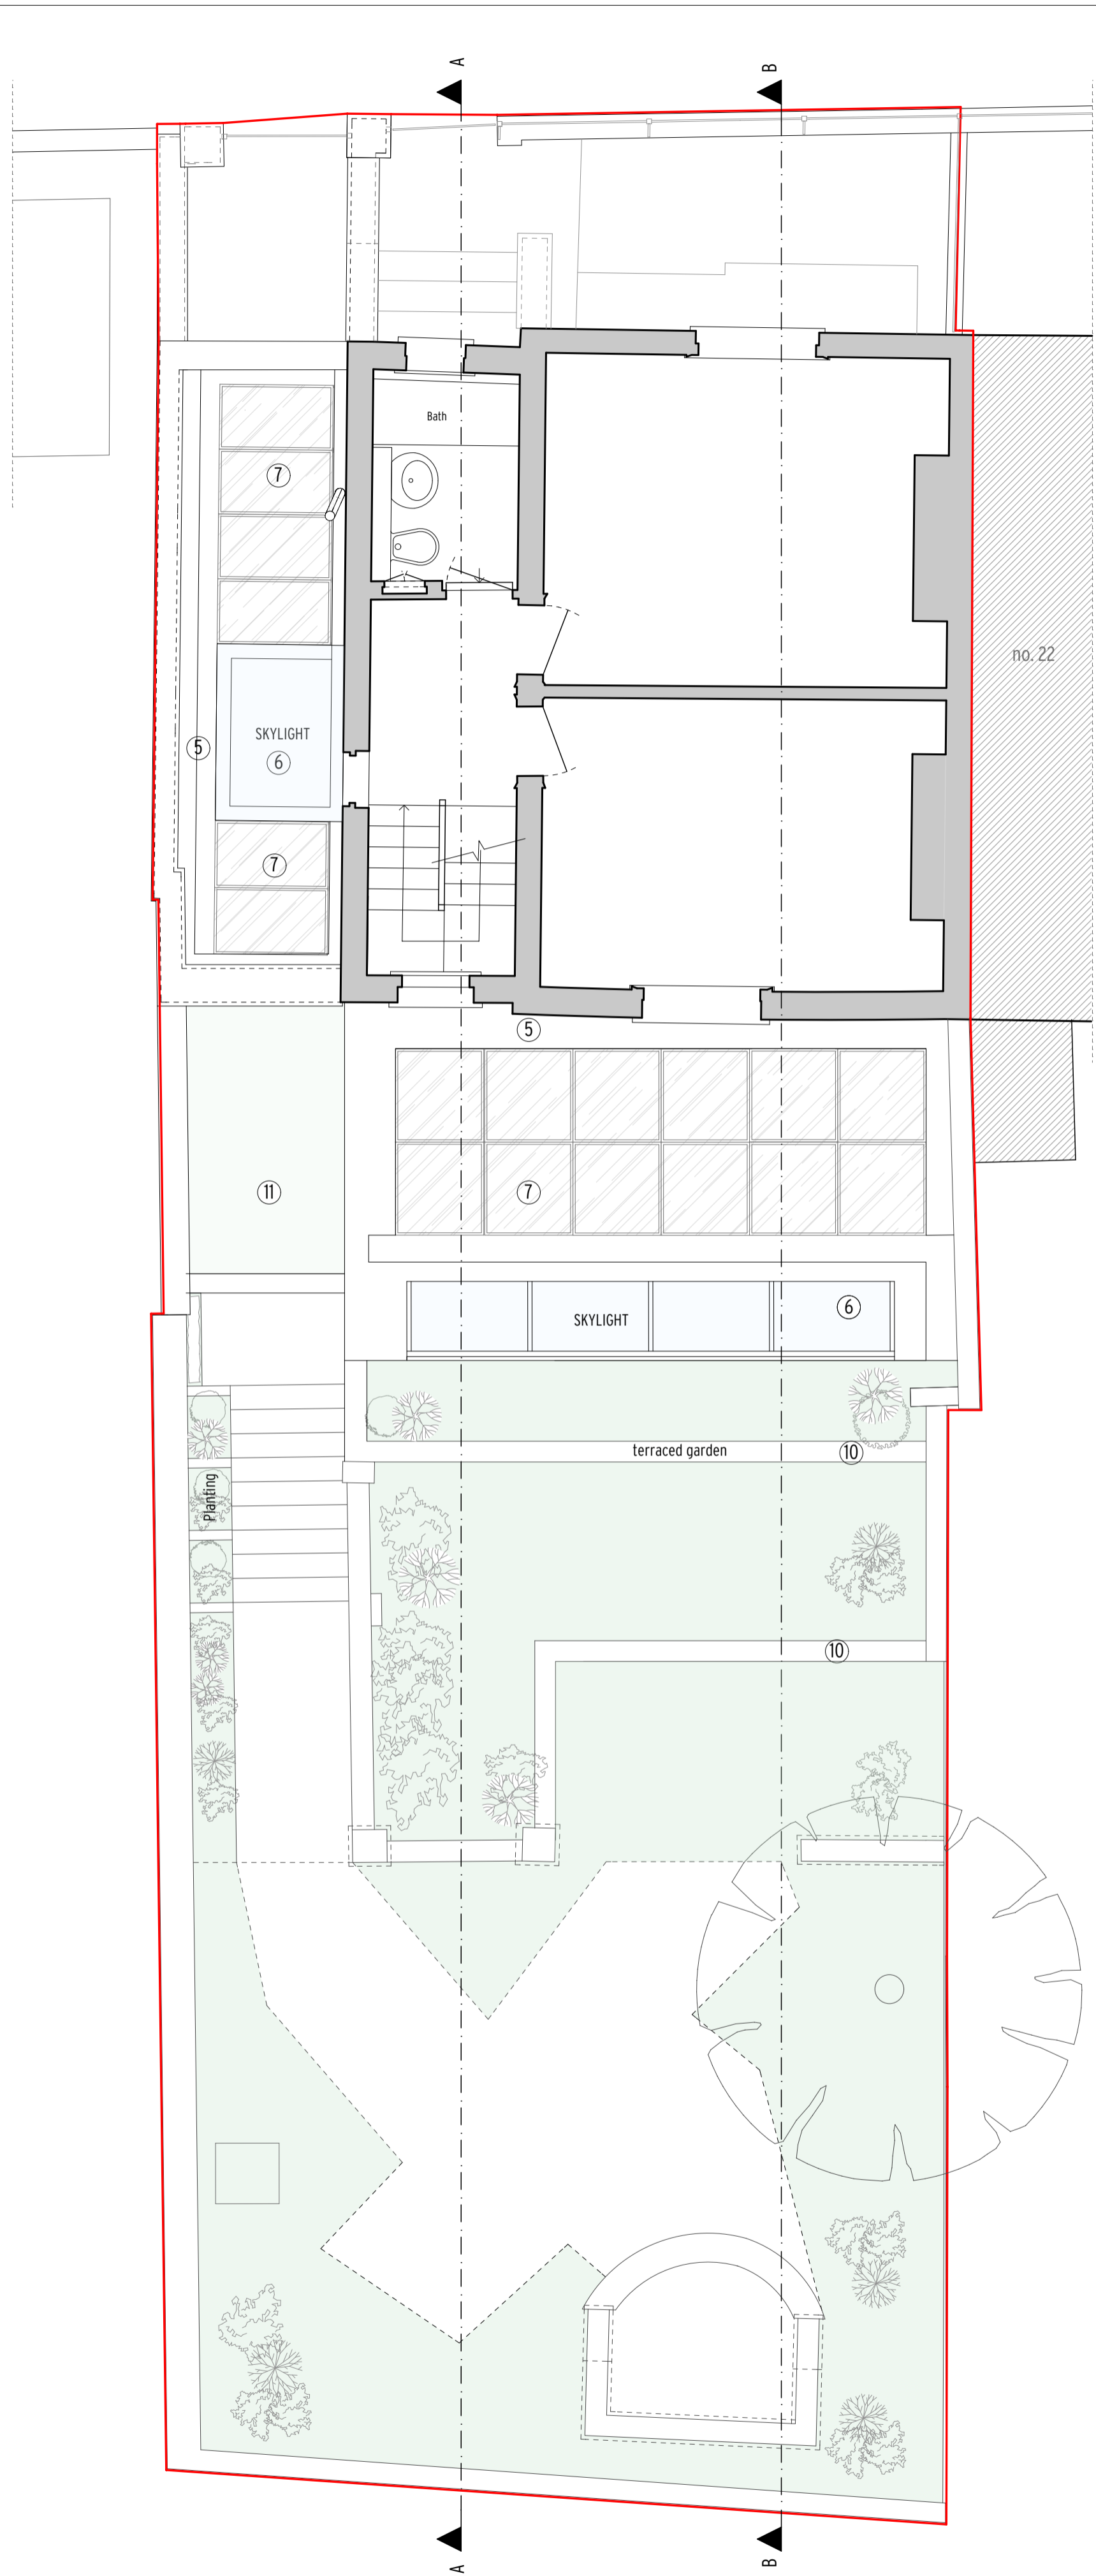

PROPOSED FIRST FLOOR PLAN



Notes:  
 All copyrights retained.  
 All information remains the property of Gregori Chiarotti Projects Ltd. and may not be used for any purpose whatsoever, or reproduced through any medium without the written consent of Gregori Chiarotti Projects Ltd.  
 No responsibility is accepted for unauthorised use.  
 All information is subject to statutory consents, rights of light and survey.  
 Do not scale from drawings - Use figured dimensions only and verify on site.

Rev.	Date	Dwn.	Description
0	11/01/2018	ebz	Issued for Planning Approval
1	19/10/2018	ebz	Issued for information
2	22/11/2018	ebz	Issued for information
3	11/06/2019	ebz	Issued for Approval

- LEGEND
- Site Area
  - Existing Construction
  - New Construction
- MATERIAL LEGEND
- ① Lime Based Render to Match Existing
  - ② PPC Aluminium Framed Glazed Doors
  - ③ PPC Aluminium Windows
  - ④ New Timber Framed Window, Painted as Existing Windows
  - ⑤ Lead Roof
  - ⑥ Flush Roof-Light
  - ⑦ Photovoltaic Solar Panels
  - ⑧ Yorkstone Paving/Cladding
  - ⑨ Painted timber door
  - ⑩ Reclaimed London Stock Bricks
  - ⑪ Green Roof



Gregori Chiarotti Projects  
 United House North Road London N7 9DP  
 Telephone +44 (0)20 7699 0522  
 Facsimile +44 (0)20 7699 0532  
 e-mail gc@gregori-chiarotti.com  
 website www.gregori-chiarotti.com

Client:  
 Mr Wagner & Dr Dille  
 20 Leighton Road  
 London  
 NW5 2QE

Project:  
 20 Leighton Road  
 London  
 NW5 2QE


Status:  
**FOR APPROVAL**

Drawing:  
**Proposed Plans**


Scale(s)	Date	Dwn by	Chd by
1:50@A1 1:100@A3	12/06/2019	ebz	
Project No:	Drawing No:		Revision:
1720	2000		3




PROPOSED NORTH ELEVATION

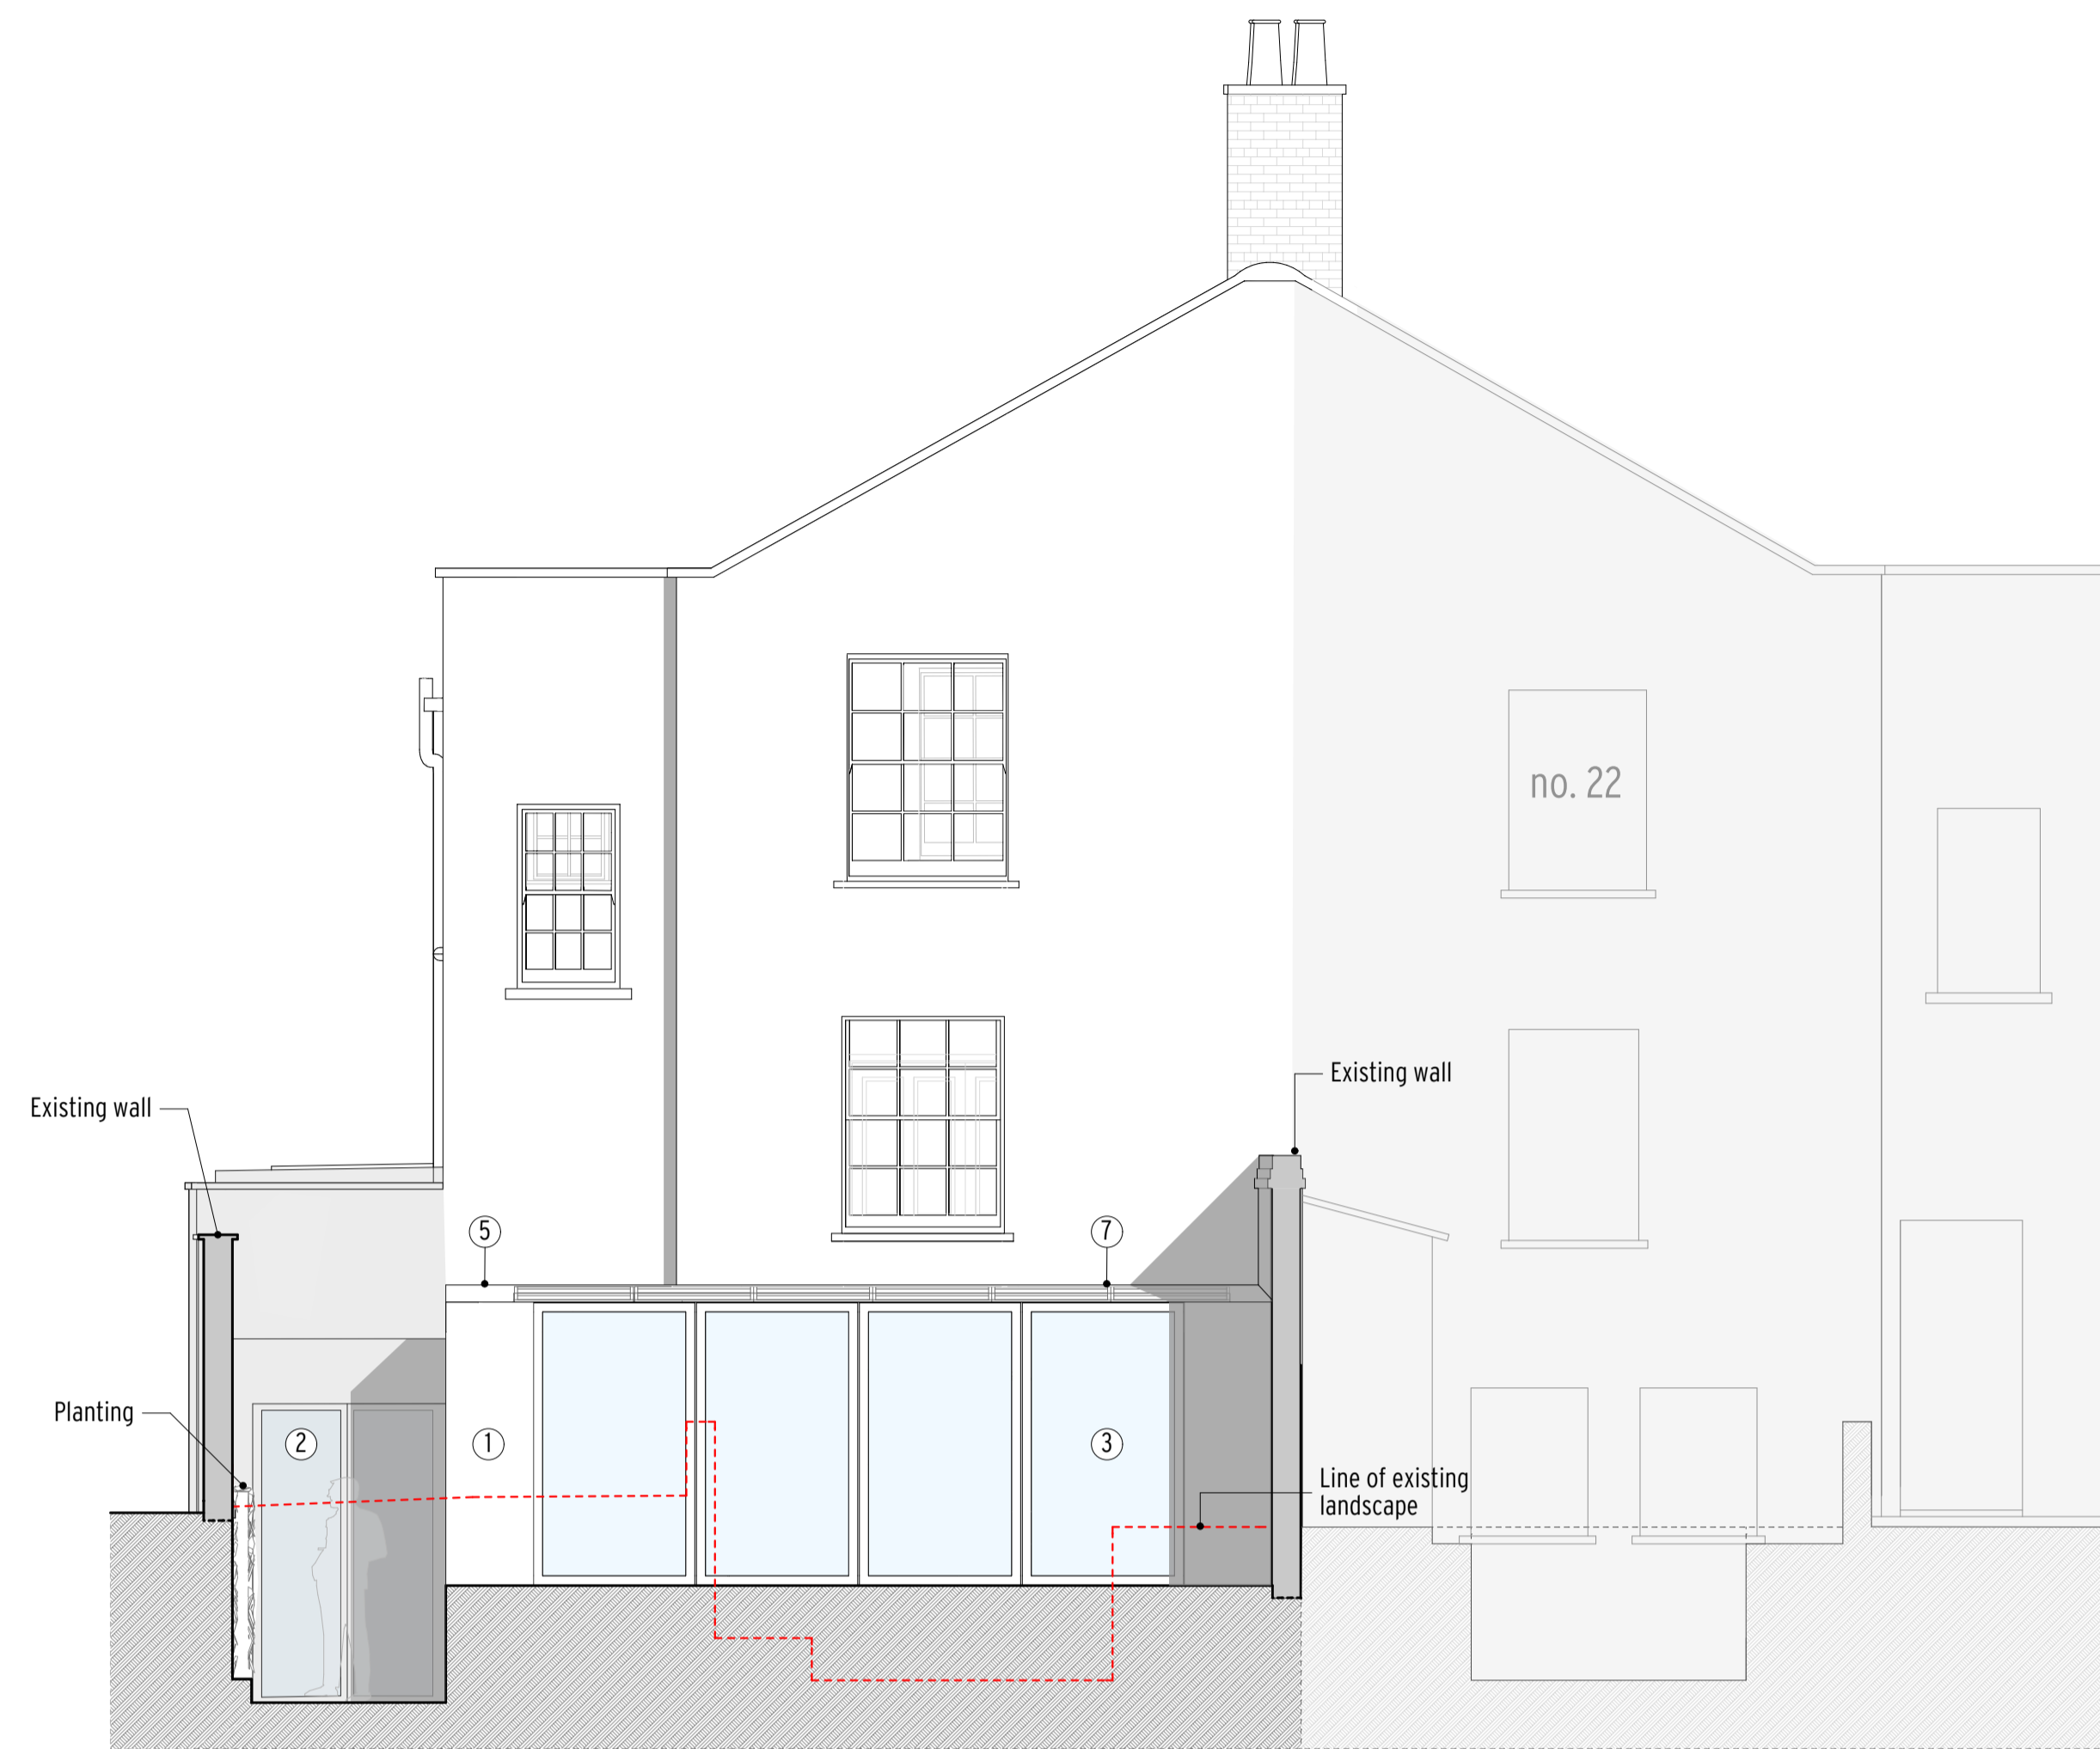

PROPOSED SOUTH ELEVATION

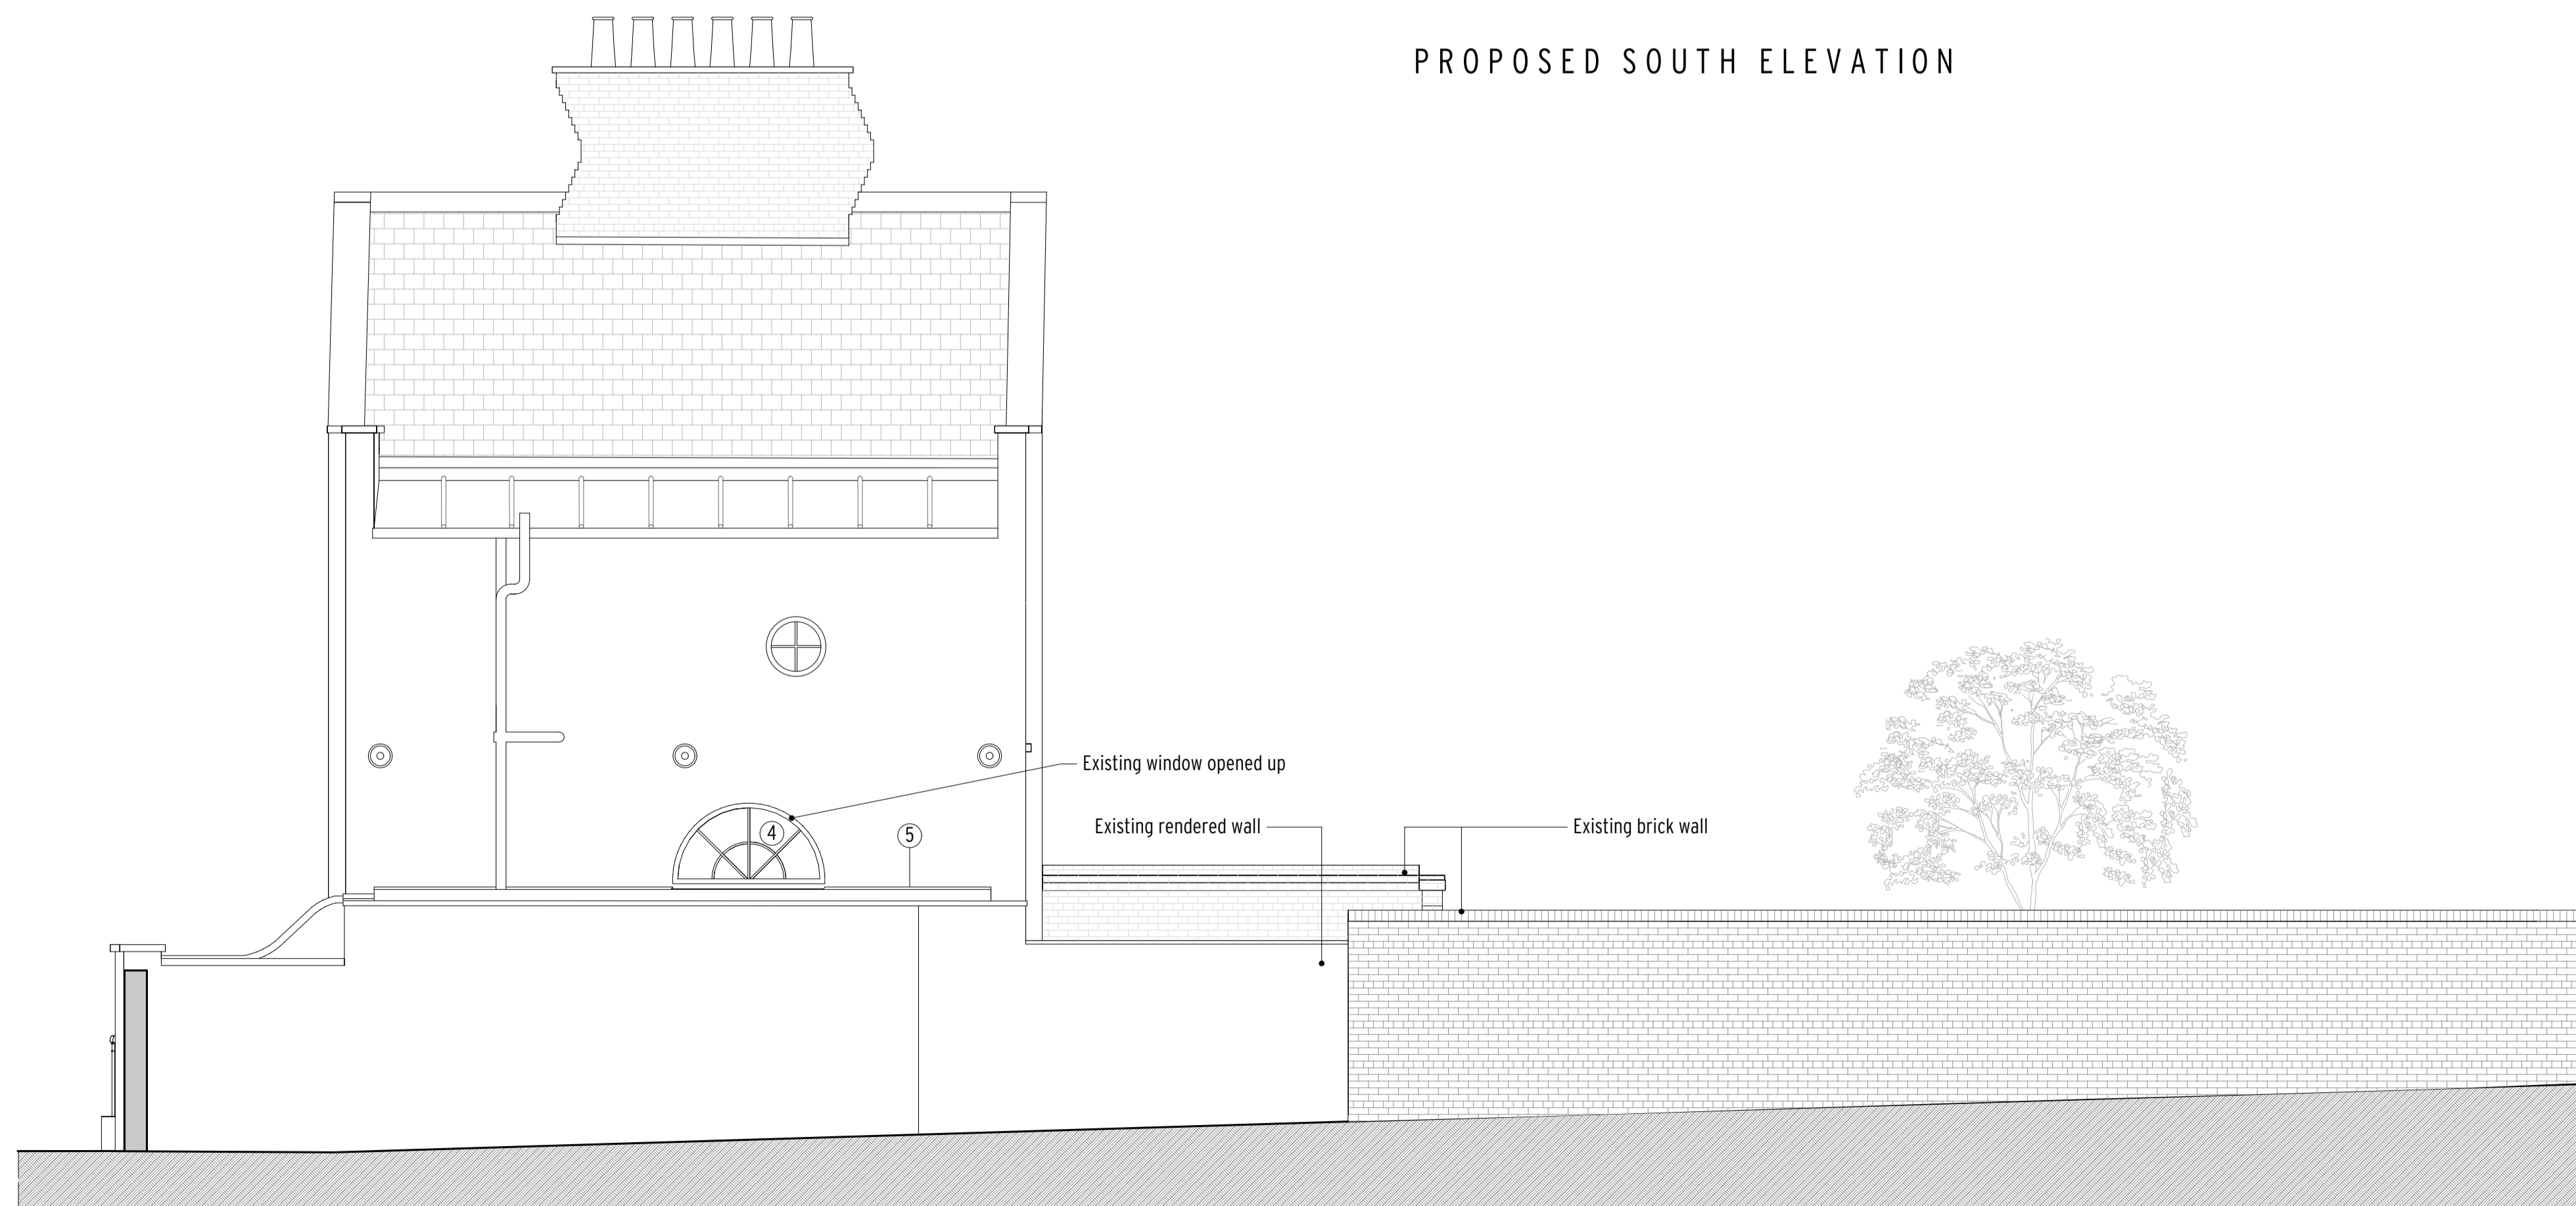

PROPOSED WEST ELEVATION

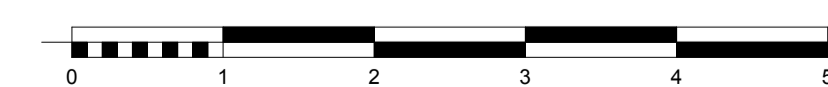

Notes:  
 All copyrights retained.  
 All information remains the property of Gregori Chiarotti Projects Ltd. and may not be used for any purpose whatsoever, or reproduced through any medium without the written consent of Gregori Chiarotti Projects Ltd.  
 No responsibility is accepted for unauthorised use.  
 All information is subject to statutory consents, rights of light and survey.  
 Do not scale from drawings - Use figured dimensions only and verify on site.

Rev.	Date	Dwn.	Description
0	11/01/2018	ebz	Issued for Planning Approval
1	19/10/2018	ebz	Issued for information
2	22/11/2018	ebz	Issued for information
3	04/06/2019	ebz	Issued for Approval

LEGEND

- Existing Construction
- New Construction

MATERIAL LEGEND

- ① Lime Based Render to Match Existing
- ② PPC Aluminium Framed Glazed Doors
- ③ PPC Aluminium Windows
- ④ New Timber Framed Window, Painted as Existing Windows
- ⑤ Lead Roof
- ⑥ Flush Roof-Light
- ⑦ Photovoltaic Solar Panels
- ⑧ Yorkstone Paving/Cladding
- ⑨ Painted timber door
- ⑩ Reclaimed London Stock Bricks
- ⑪ Green Roof

**Gregori Chiarotti**

Gregori Chiarotti Projects  
 United House North Road London N7 9DP  
 Telephone +44 (0)20 7699 0522  
 Facsimile +44 (0)20 7699 0522  
 e-mail qc@gregori-chiarotti.com  
 website www.gregori-chiarotti.com


Client:  
**Mr Wagner & Dr Dille**  
 20 Leighton Road  
 London  
 NW5 2QE

Project:  
 20 Leighton Road  
 London  
 NW5 2QE


Status:  
**FOR APPROVAL**

Drawing:  
**Proposed Elevations**

Scales:	Date:	Dwn by:	Chd by:
1:50@A1 1:100@A3	12/06/2019	ebz	
Project No:	Drawing No:	Revision:	
1720	2001	3	

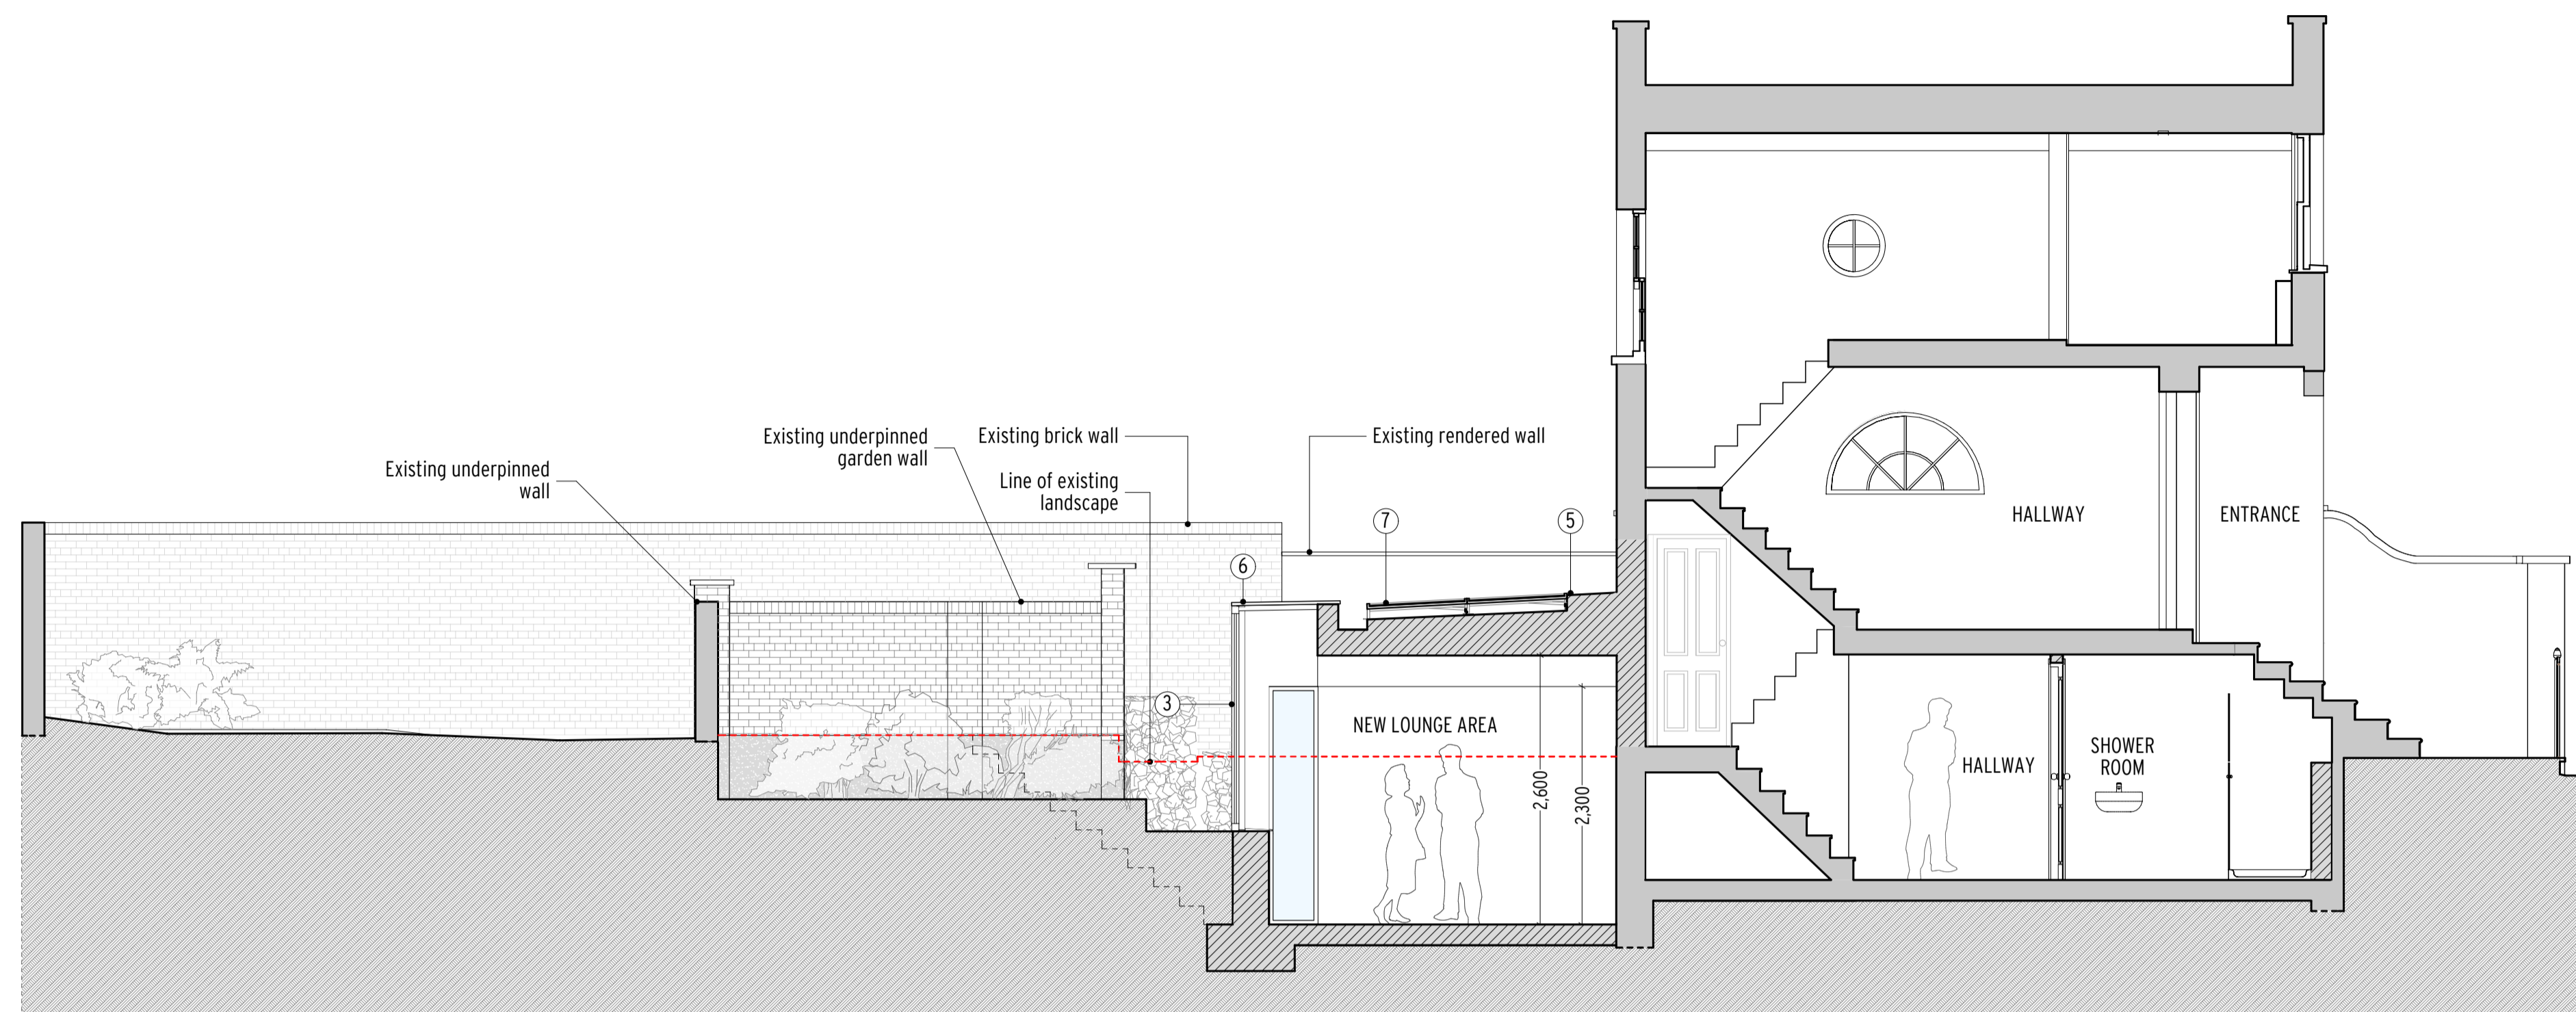

PROPOSED SECTION A-A

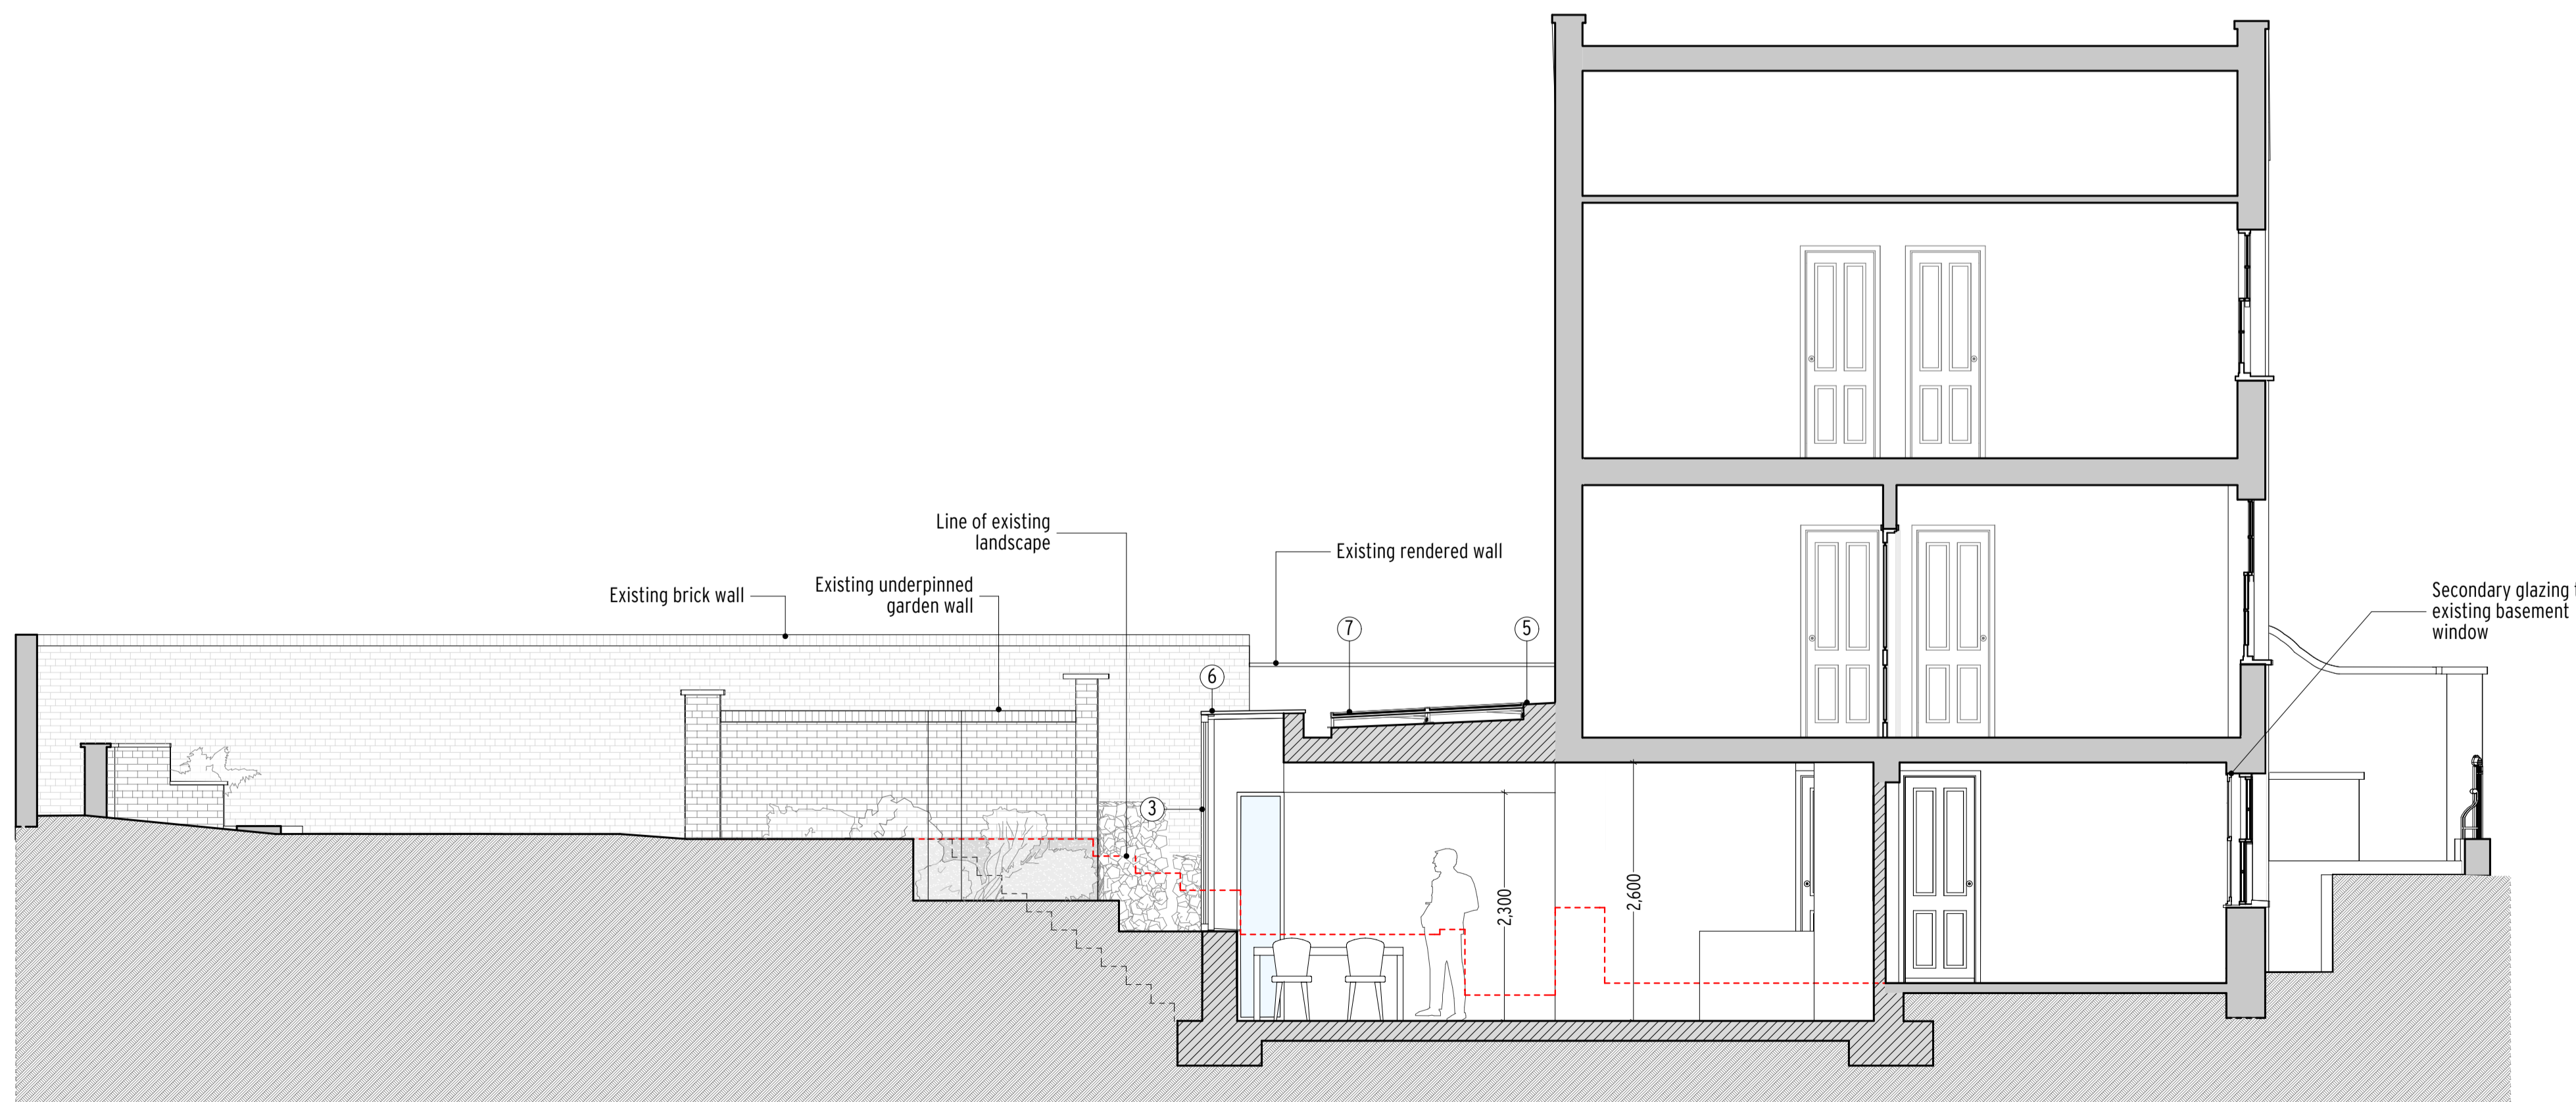

PROPOSED SECTION B-B



Notes:  
 All copyrights retained.  
 All information remains the property of Gregori Chiarotti Projects Ltd. and may not be used for any purpose whatsoever, or reproduced through any medium without the written consent of Gregori Chiarotti Projects Ltd.  
 No responsibility is accepted for unauthorised use.  
 All information is subject to statutory consents, rights of light and survey.  
 Do not scale from drawings - Use figured dimensions only and verify on site.

Rev.	Date	Dwn.	Description
0	11/01/2018	ebz	Issued for Planning Approval
1	2018-10-19	ebz	Issued for information
2	04/06/2019	ebz	Issued for Planning Approval

LEGEND

- Existing Construction
- New Construction

MATERIAL LEGEND

- ① Lime Based Render to Match Existing
- ② PPC Aluminium Framed Glazed Doors
- ③ PPC Aluminium Windows
- ④ New Timber Framed Window, Painted as Existing Windows
- ⑤ Lead Roof
- ⑥ Flush Roof-Light
- ⑦ Photovoltaic Solar Panels
- ⑧ Yorkstone Paving/Cladding
- ⑨ Painted timber door
- ⑩ Reclaimed London Stock Bricks
- ⑪ Green Roof

Gregori | Chiarotti

Gregori | Chiarotti Projects  
 United House North Road London N7 9DP  
 Telephone +44 (0)20 7699 0522  
 Facsimile +44 (0)20 7699 0532  
 e-mail gc@gregori-chiarotti.com  
 website www.gregori-chiarotti.com

Client:  
 Mr Wagner & Dr Dille  
 20 Leighton Road  
 London  
 NW5 2QE

Project:  
 20 Leighton Road  
 London  
 NW5 2QE

Status:  
**FOR APPROVAL**

Drawing:  
**Proposed Sections**

Scale(s)	Date	Dwn by	Chd by
1:50@A1 1:100@A3	12/06/2019	ebz	
Project No:	Drawing No:	Revision:	
1720	2002	2	