


A
(00)265

Shaldon Mansions
Charing Cross Elevation 1:100

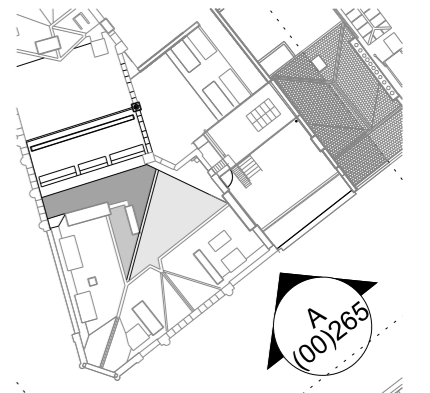

primary roof rebuilt and upgraded thermally upgraded and re-slatted. Glazing set back from roofline

new pitched roof extension to 6th floor, extending from existing ridge line

twisted chimney rebuilt

new dormer window replaces existing

Scale 1:100



Revisions
PLANNING

Revisions
01 190618 Planning drawings revised

Client
Consolidated Ltd.

Project
Shaldon Mansions and
18 Denmark St

Drawing Title
**Proposed
Elevation**


Drawing Number
1410_(00)265

Scale 1:100 A3 Status For Planning

Drawn by LC Date 181218

Do not scale. All dimensions to be confirmed on site. Information contained in this drawing is the sole copyright of Ian Chalk Architects and is not to be reproduced without permission.
All internal layouts are for illustrative purposes only.

ica
70 Cowcross Street
London
EC1M 6EJ
02037807355
07785 973723
ianchalkarchitects.com

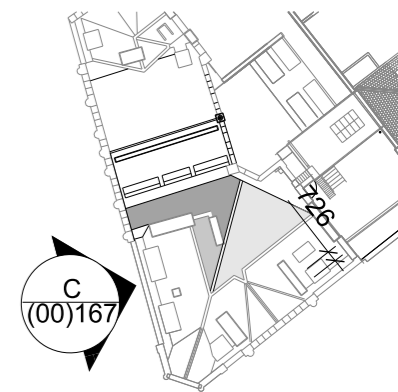

Scale 1:100



C
(00)267 Shaldon Mansions
Charing Cross Elevation 1.100



C
(00)267 Shaldon Mansions
Charing Cross Elevation 1.500

PLANNING

Revisions
01 190618 Planning drawings revised

Client
Consolidated Ltd.

Project
Shaldon Mansions and
18 Denmark St

Drawing Title
Proposed
Elevation

Drawing Number
1410_(00)267


Scale 1:100 A3 Status For Planning

Drawn by LC Date 181218


Do not scale. All dimensions to be confirmed on site. Information contained in this drawing is the sole copyright of Ian Chalk Architects and is not to be reproduced without permission.

All internal layouts are for illustrative purposes only


ica
70 Cowcross Street
London
EC1M 6EJ
02037807355
07785 973723
ianchalkarchitects.com

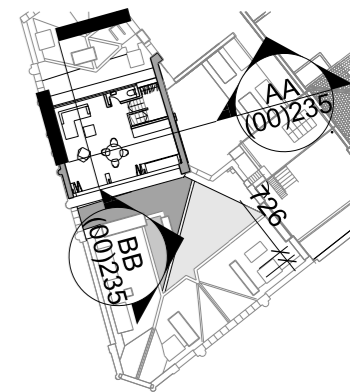

Scale 1:100

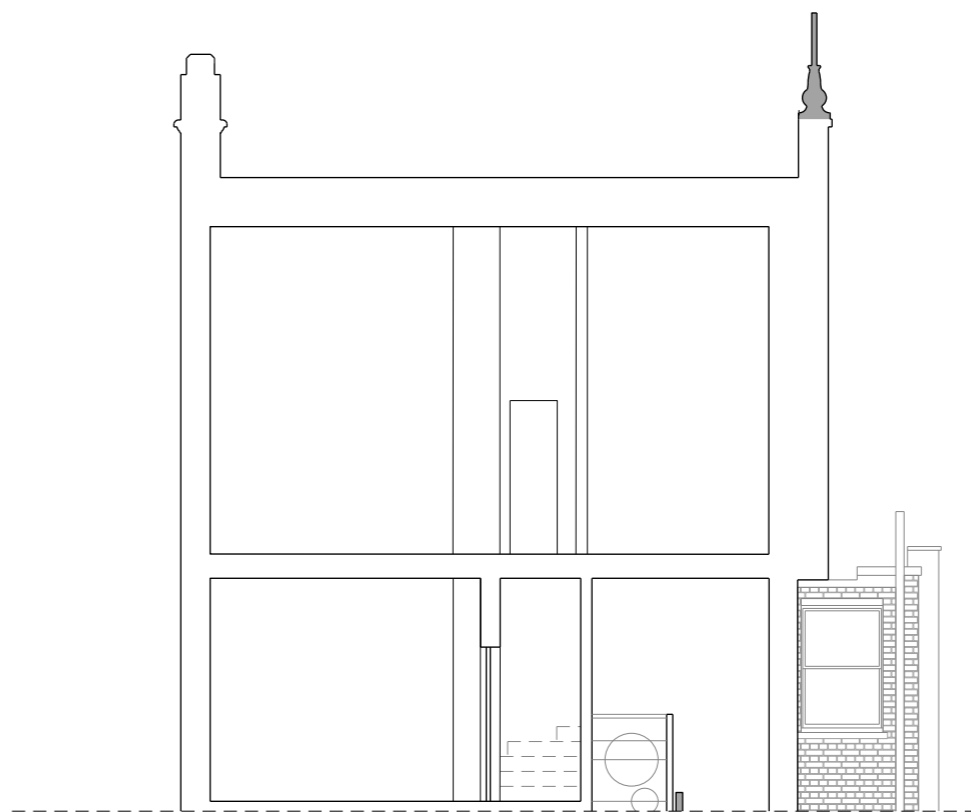


AA
(00)235 Shaldon Mansions 1.100

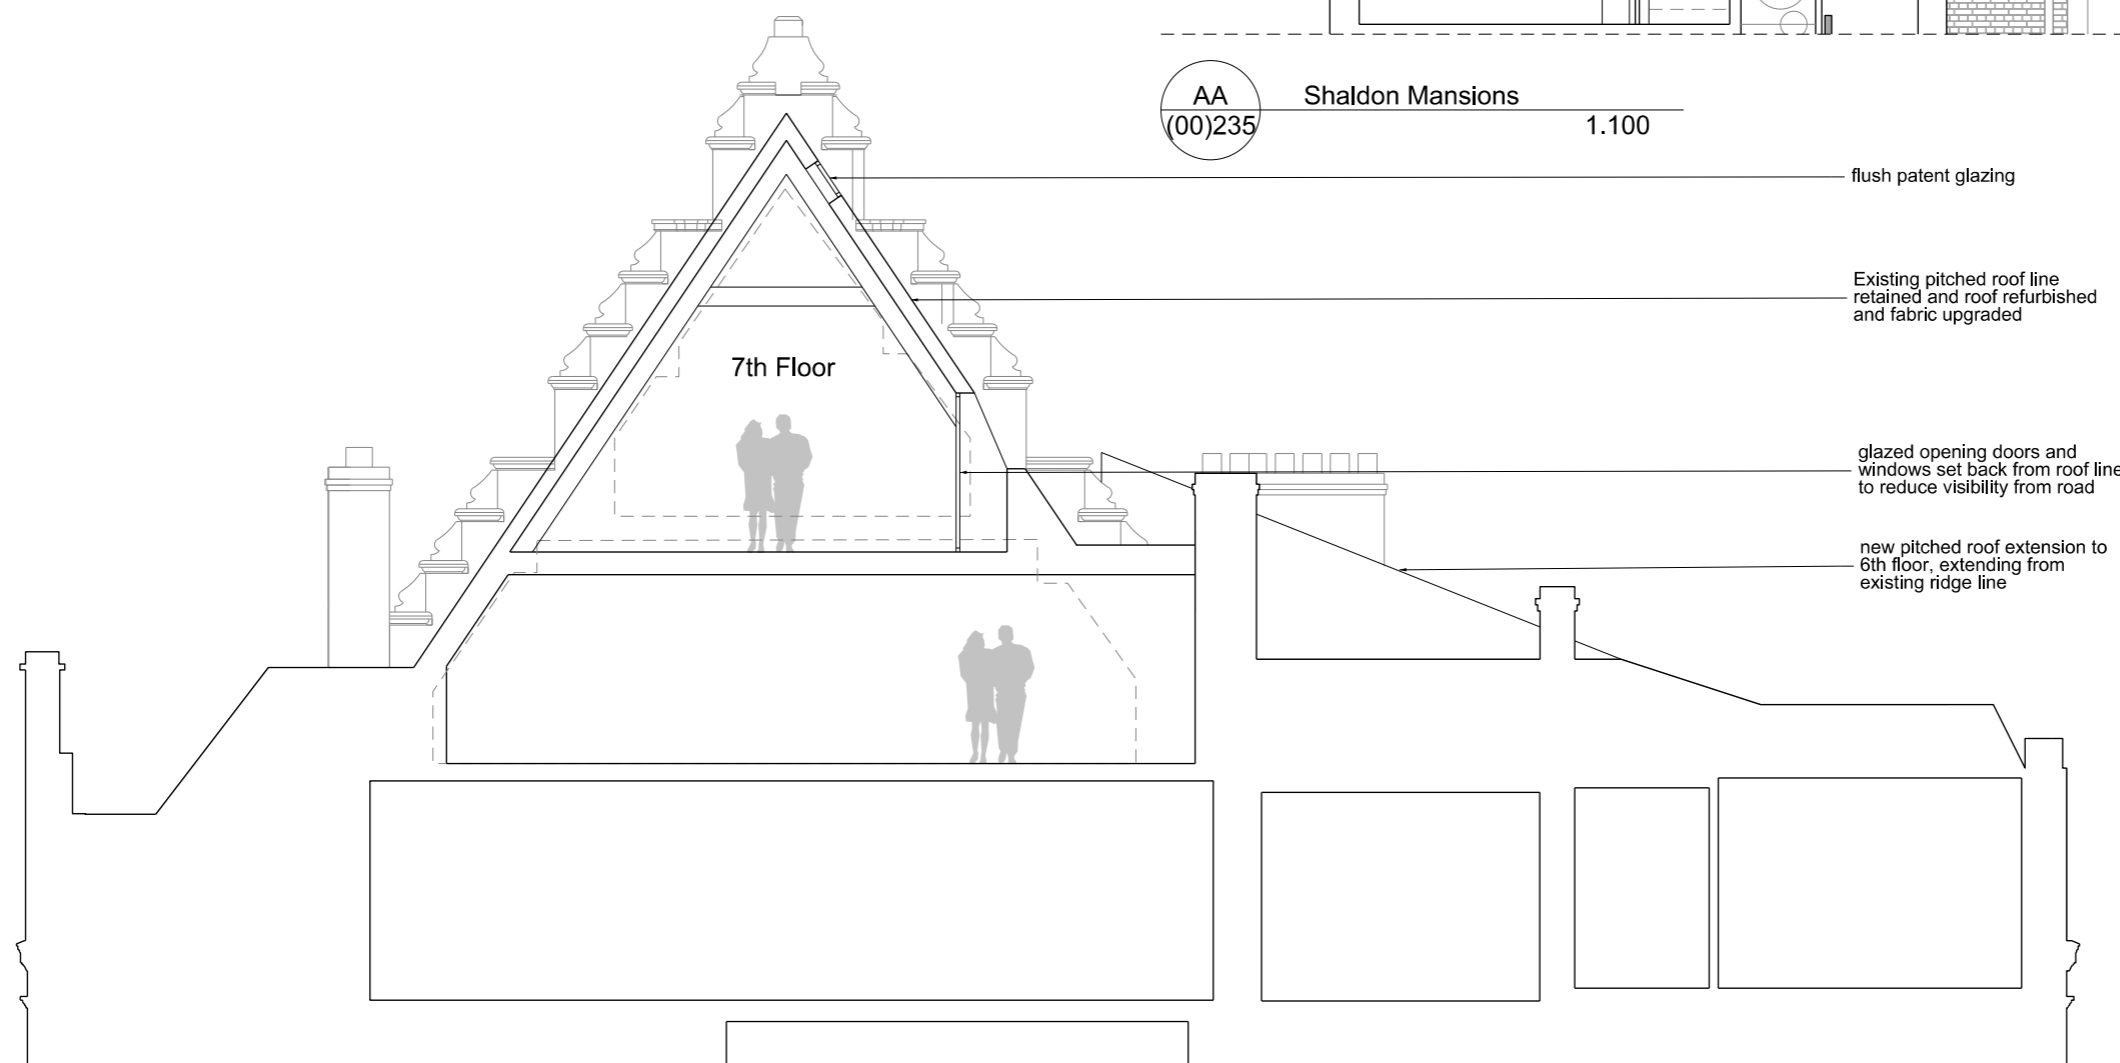

BB
(00)235 Shaldon Mansions 1.100

PLANNING	
Revisions	
01	190618 Planning drawings revised
Client	
Consolidated Ltd.	
Project	
Shaldon Mansions and 18 Denmark St	
Drawing Title	
Proposed Sections	
Drawing Number	
1410_00(00)235	
Scale	1:100 A3
Status	For Planning
Drawn by	LC
Date	181218
<small>Do not scale. All dimensions to be confirmed on site. Information contained in this drawing is the sole copyright of Ian Chalk Architects and is not to be reproduced without permission.</small>	
<small>All internal layouts are for illustrative purposes only</small>	
<small>70 Cowcross Street London EC1M 6EJ 02037807355 07785 973723 ianchalkarchitects.com</small>	

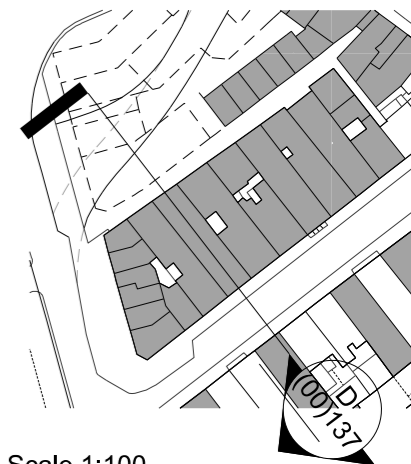

Scale 1:100



6th floor roof extension built off existing roof ridge

glazed door to gable allowing access to roof terrace

brick parapet extended to form guarding to terrace

D
(00)237

19 Denmark Street

1.100

PLANNING

Revisions
01 190618 Planning drawings revised

Client
Consolidated Ltd.

Project
Shaldon Mansions and
18 Denmark St

Drawing Title
Proposed
Section D

Drawing Number
1410_(00)237



Scale 1:100 A3 Status For Planning

Drawn by LC Date 181218

Do not scale. All dimensions to be confirmed on site. Information contained in this drawing is the sole copyright of Ian Chalk Architects and is not to be reproduced without permission.

All internal layouts are for illustrative purposes only

ica
70 Cowcross Street
London
EC1M 6EJ
02037807355
07785 973723
ianchalkarchitects.com

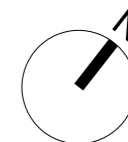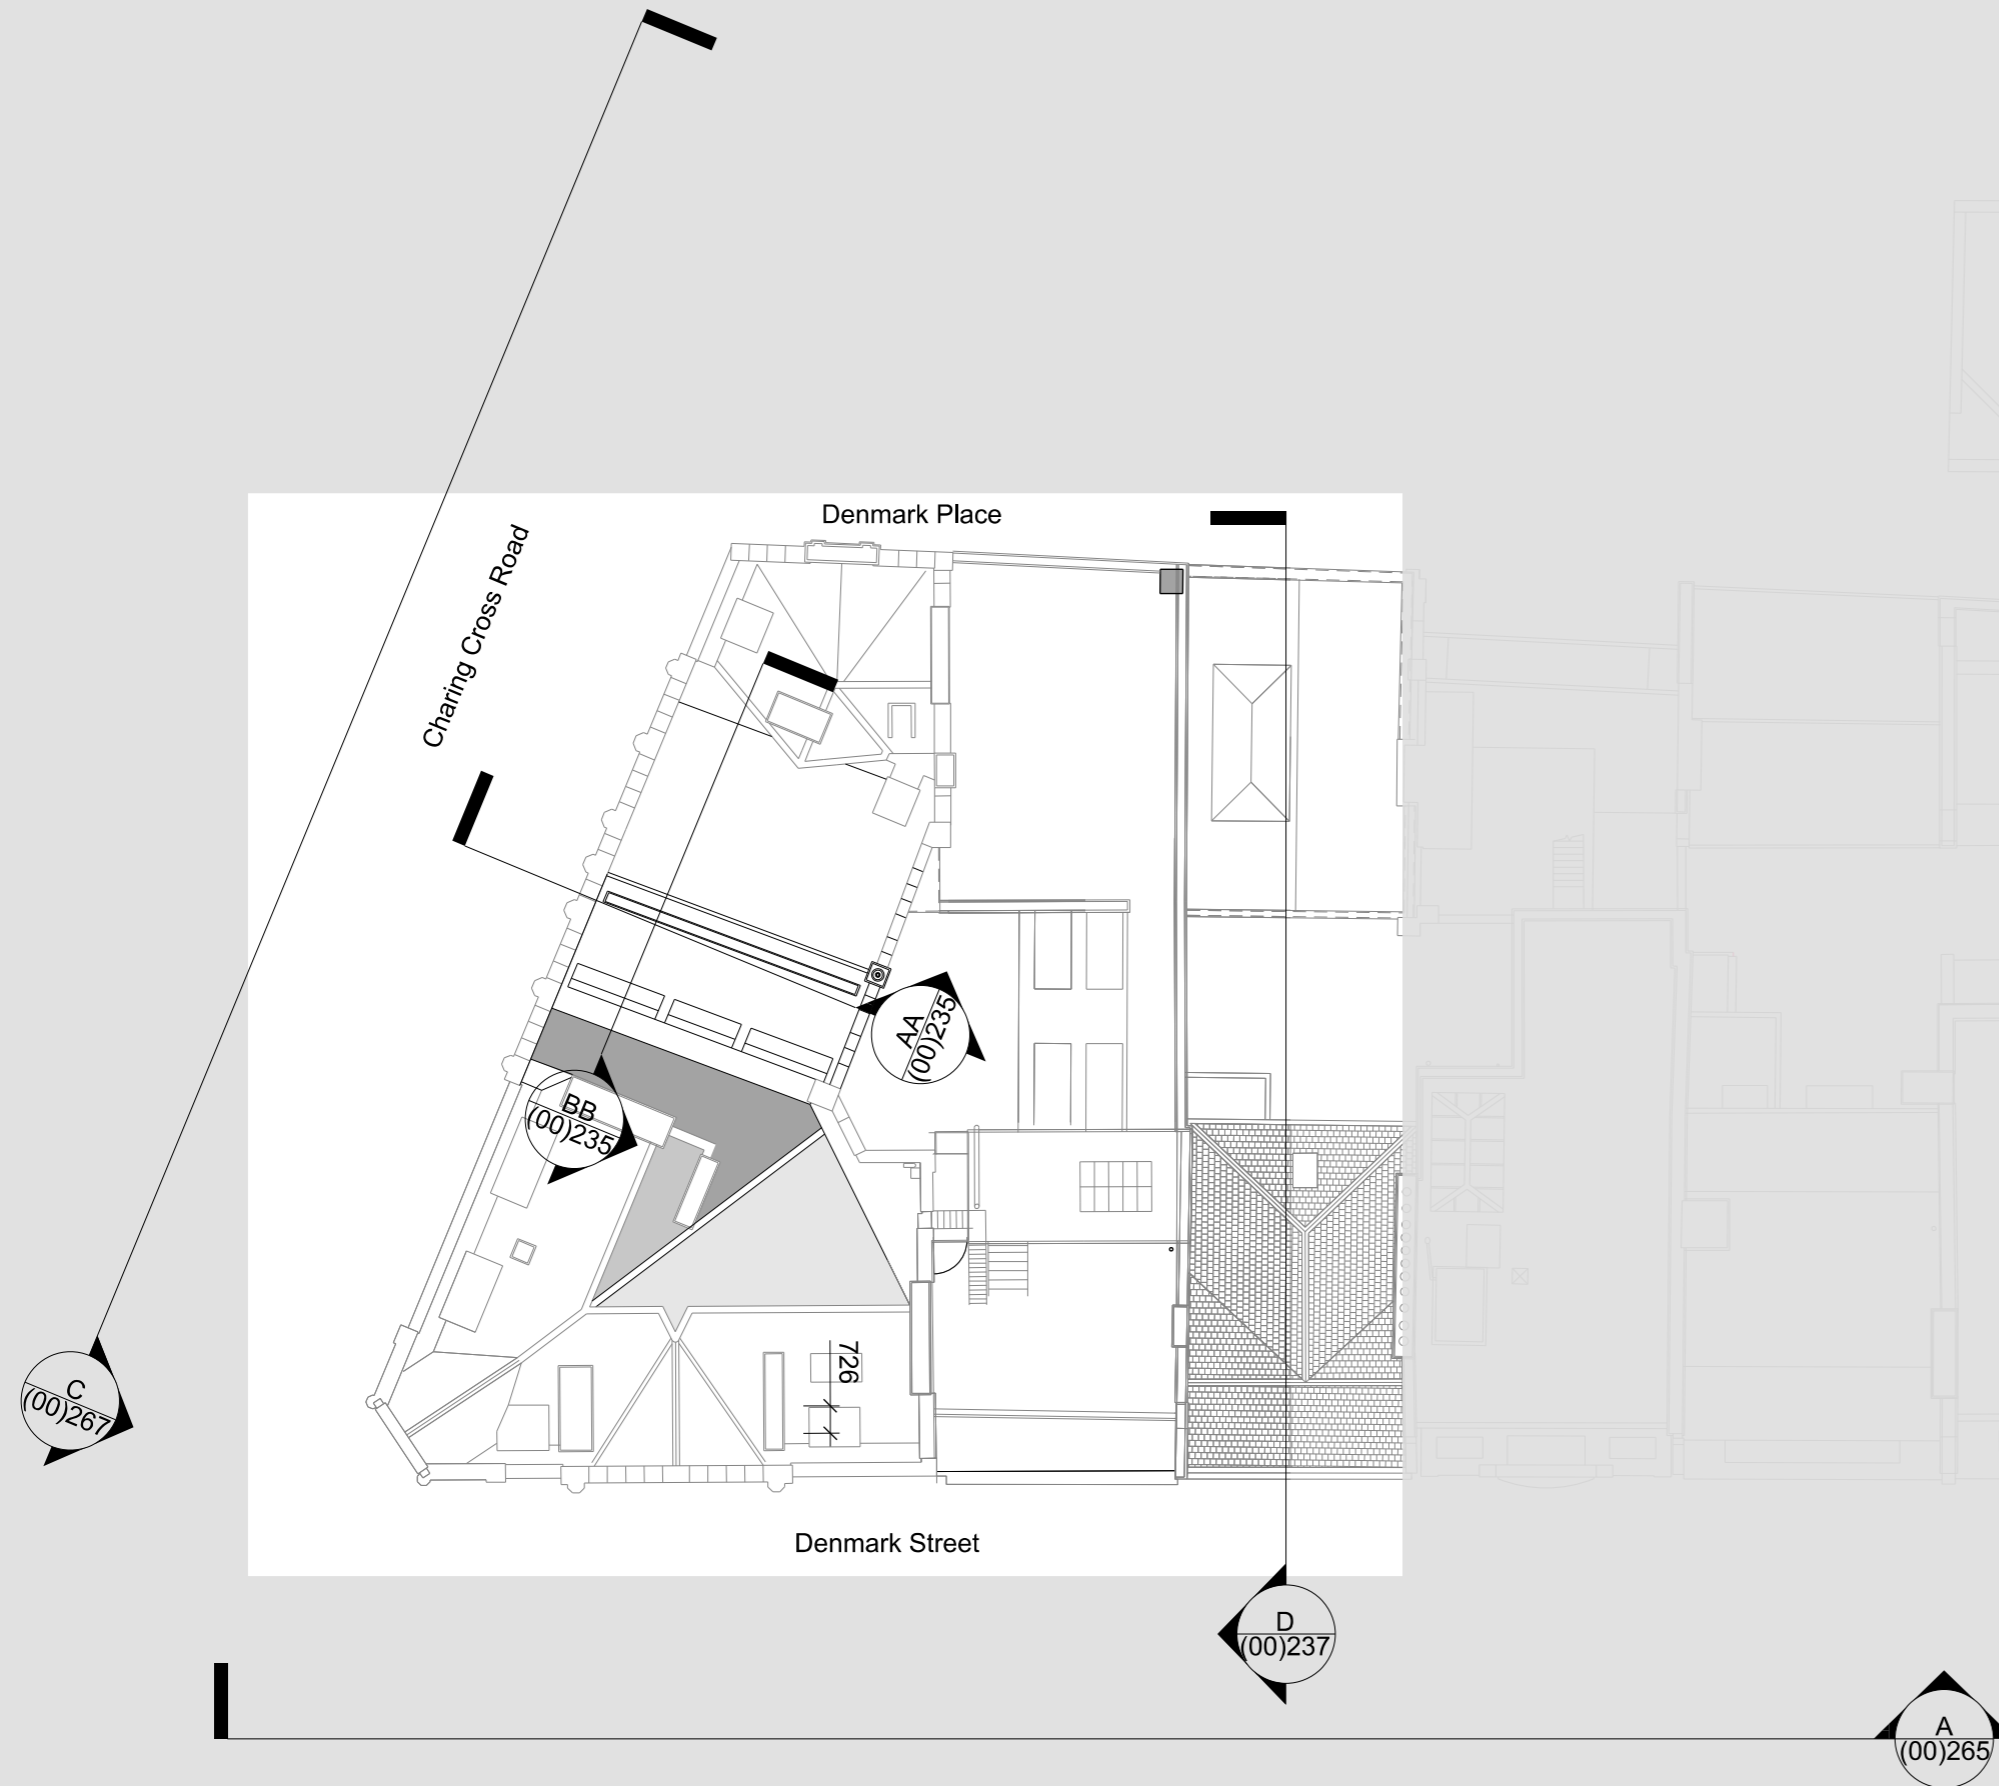


PLANNING	
Revisions	
01	190618 Planning drawings revised
Client	
Consolidated Ltd.	
Project	
Shaldon Mansions and 18 Denmark St	
Drawing Title	
Proposed Site Plan showing roof	
Drawing Number	
1410_00(00)006	
Scale	1:200
Status	For Planning
Drawn by	LC
Date	191218
<small>Do not scale. All dimensions to be confirmed on site. Information contained in this drawing is the sole copyright of Ian Chalk Architects and is not to be reproduced without permission.</small>	
<small>All internal layouts are for illustrative purposes only</small>	
70 Cowcross Street London EC1M 6EJ 02037807355 07785 973723 ianchalkarchitects.com	

(00)212

Proposed

1:100


Denmark Place

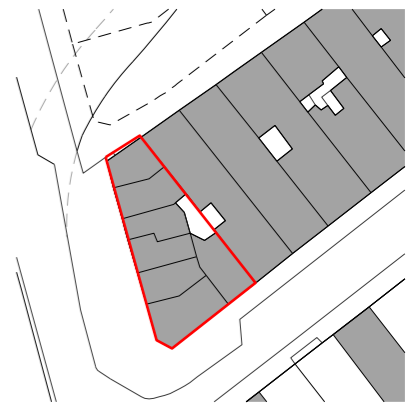

Scale 1:100




Charing Cross Road

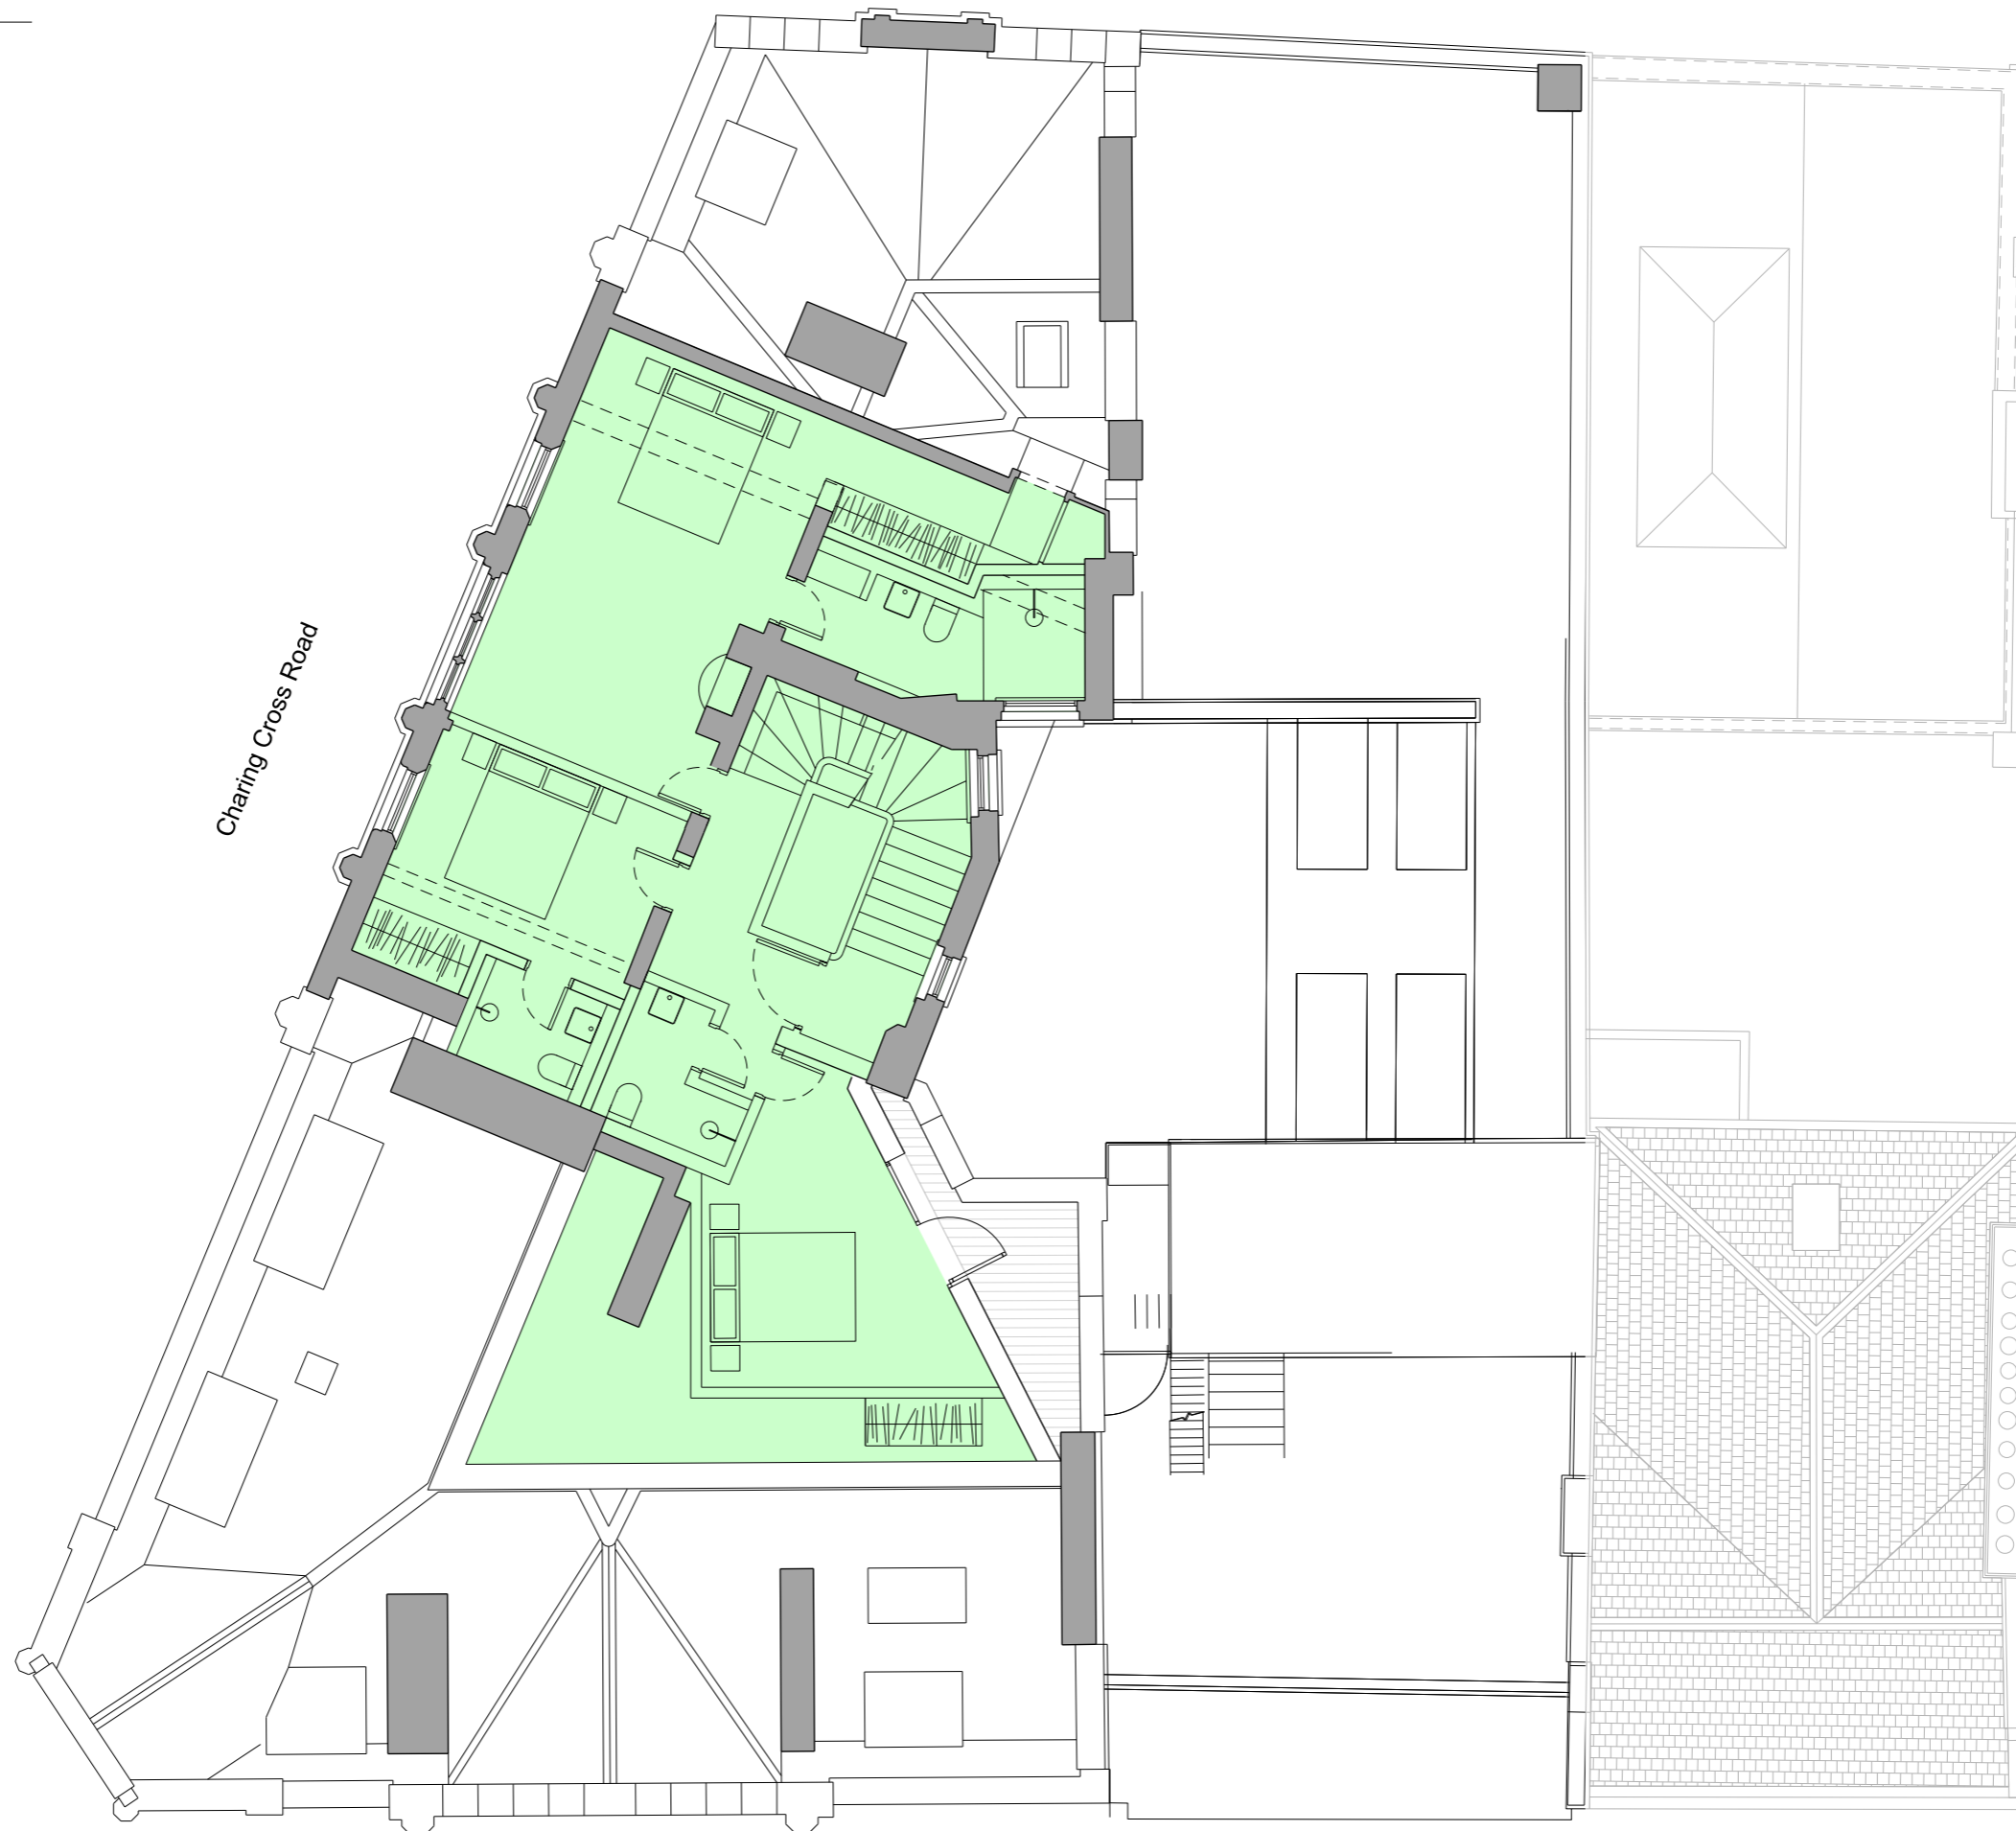

KEY:

- A1 Shop
- A3 Restaurant/Cafe
- A4 Drinking Establishments
- B1 Business
- C3 Dwellinghouses
- Service/Plant

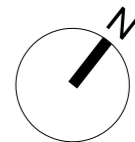

PLANNING

Revisions
01 190618 Planning drawings revised

Client
Consolidated Ltd.

Project
Shaldon Mansions and
18 Denmark St

Drawing Title
Proposed
Sixth Floor Plan

Drawing Number
1410_00(00)212

Scale 1:100 A3 Status For Planning

Drawn by LC Date 181218

Do not scale. All dimensions to be confirmed on site. Information contained in this drawing is the sole copyright of Ian Chalk Architects and is not to be reproduced without permission.

All internal layouts are for illustrative purposes only

Denmark Street


ica
 70 Cowcross Street
 London
 EC1M 6EJ
 0203 7807355
 07785 973723
 ianchalkarchitects.com

(00)214

Proposed
Roof Plan

1:100

Denmark Place

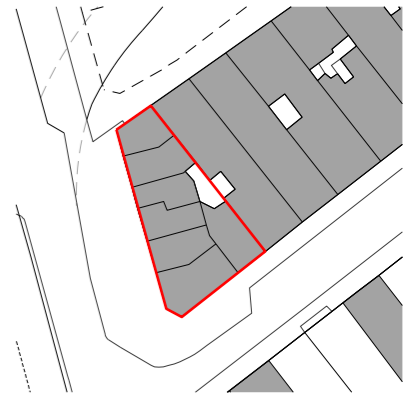



Scale 1:100



glazing set back from
pitch of roofline

pitched roof extension to
6th floor extending from
existing ridge line

Charing Cross Road

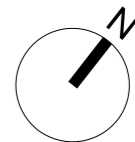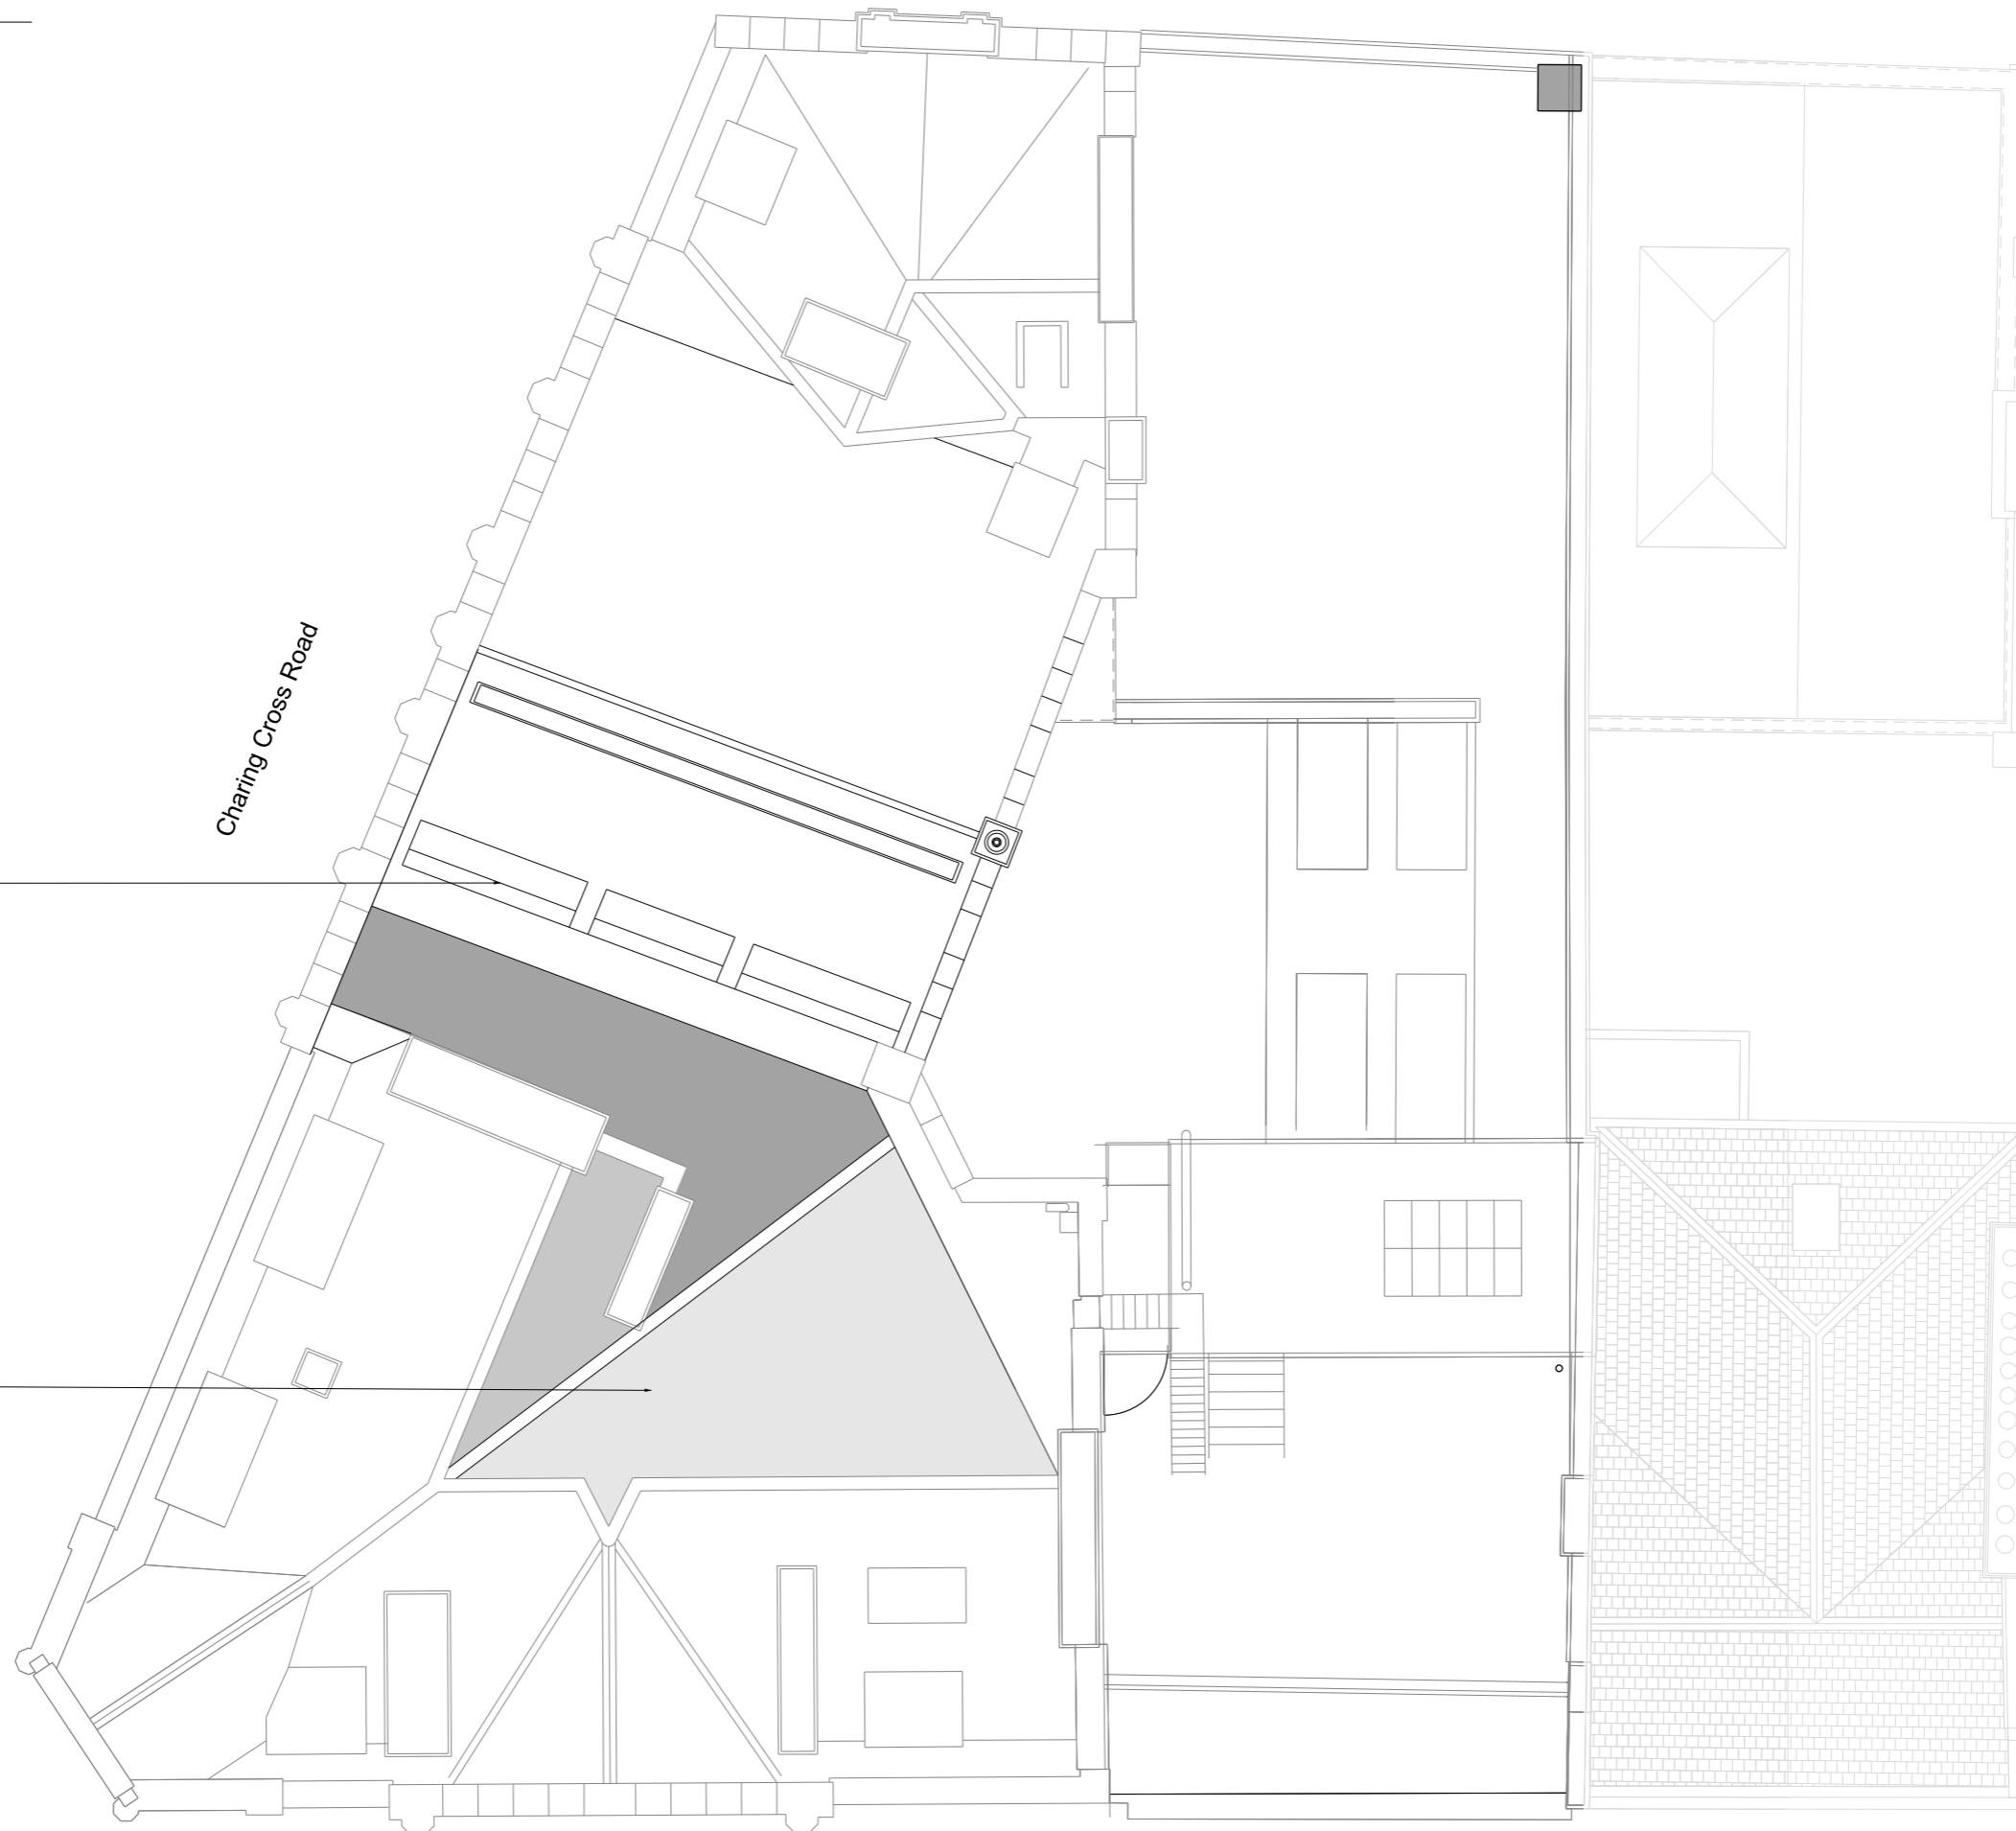

PLANNING

Revisions
01 190618 Planning drawings revised

Client
Consolidated Ltd.

Project
Shaldon Mansions and
18 Denmark St

Drawing Title
Proposed
Roof Plan

Drawing Number
1410_00(00)214

Scale 1:100 Status For Planning

Drawn by Date

Do not scale. All dimensions to be confirmed on site. Information contained in this drawing is the sole copyright of Ian Chalk Architects and is not to be reproduced without permission.

All internal layouts are for illustrative purposes only

ica
70 Cowcross Street
London
EC1M 6EJ
0203 7807355
07785 973723
ianchalkarchitects.com

Denmark Street


Denmark Place



Scale 1:100




Charing Cross Road

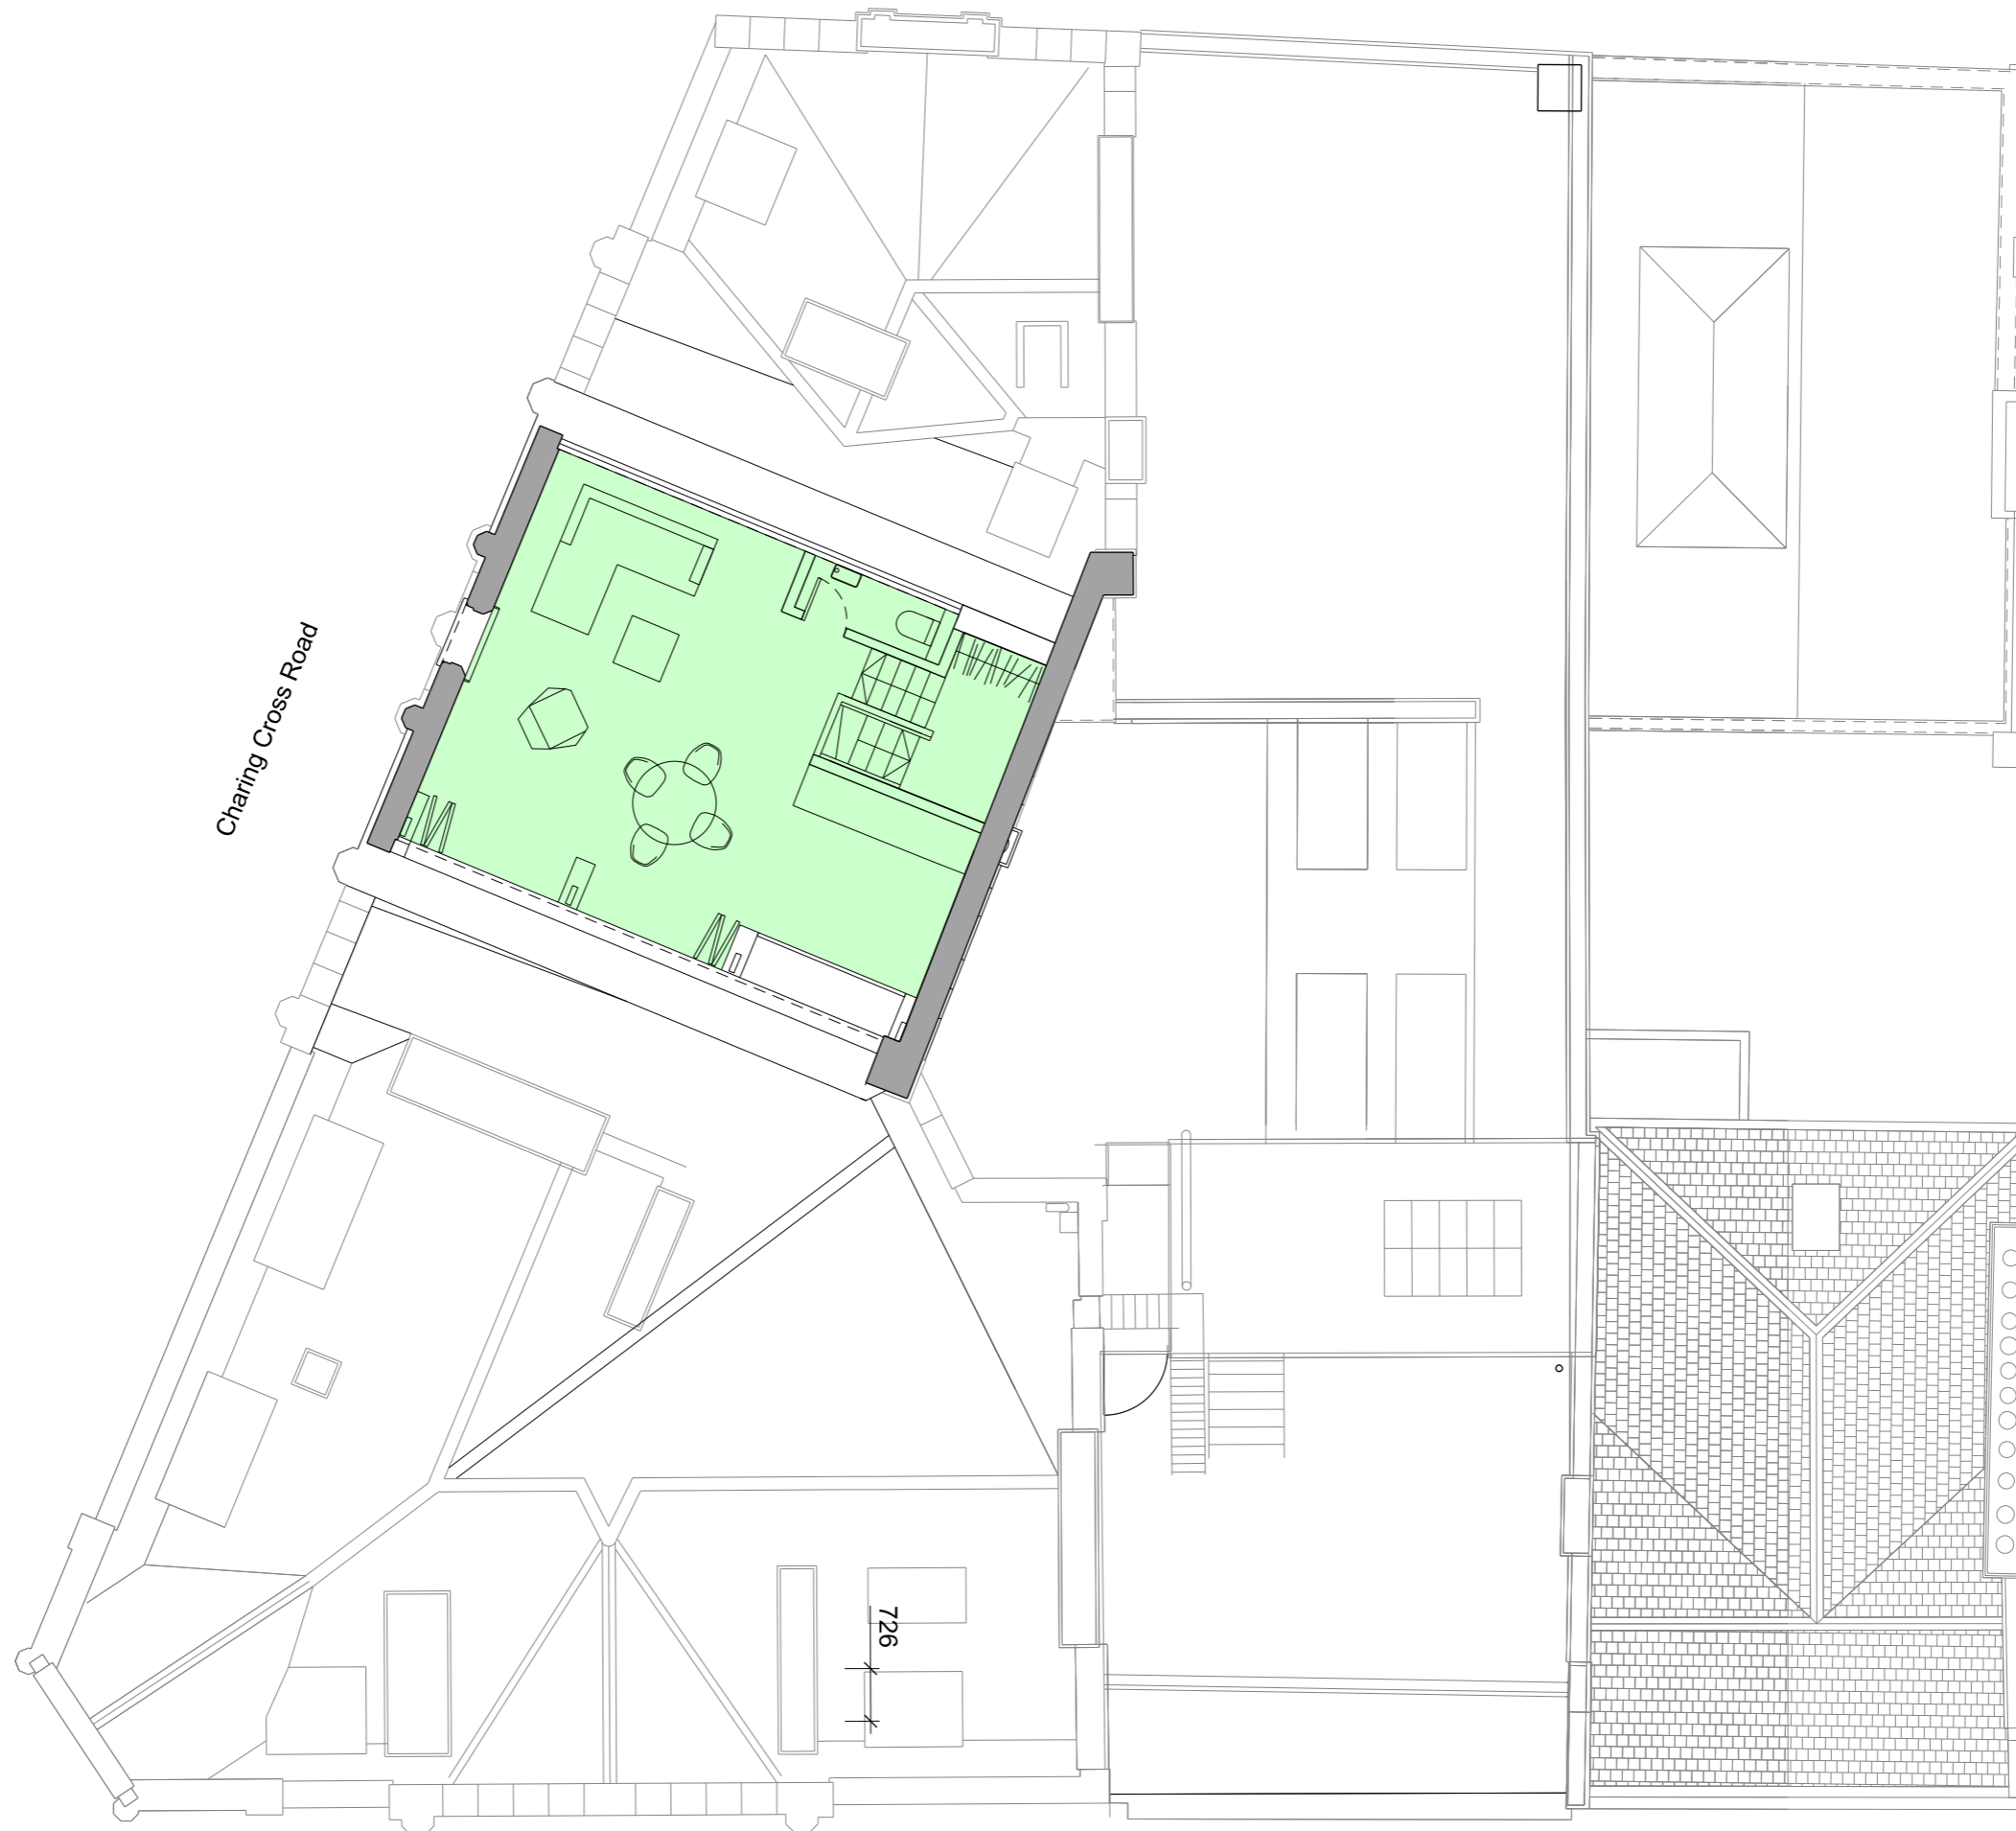

KEY:

- A1 Shop
- A3 Restaurant/Cafe
- A4 Drinking Establishments
- B1 Business
- C3 Dwellinghouses
- Service/Plant

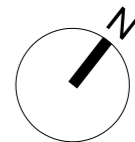

PLANNING

Revisions
01 190618 Planning drawings revised

Client
Consolidated Ltd.

Project
Shaldon Mansions and
18 Denmark St

Drawing Title
Proposed
Seventh Floor Plan

Drawing Number
1410_00(00)213

Scale 1:100 A3 Status For Planning

Drawn by LC Date 181218

Do not scale. All dimensions to be confirmed on site. Information contained in this drawing is the sole copyright of Ian Chalk Architects and is not to be reproduced without permission.

All internal layouts are for illustrative purposes only

ica
70 Cowcross Street
London
EC1M 6EJ
0203 7807355
07785 973723
ianchalkarchitects.com

Denmark Street