
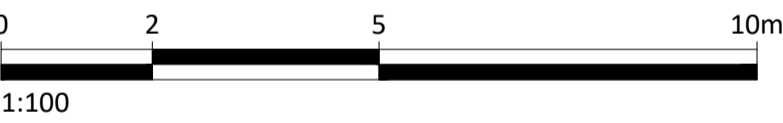


- Notes:
1. This drawing replaces drawing A101

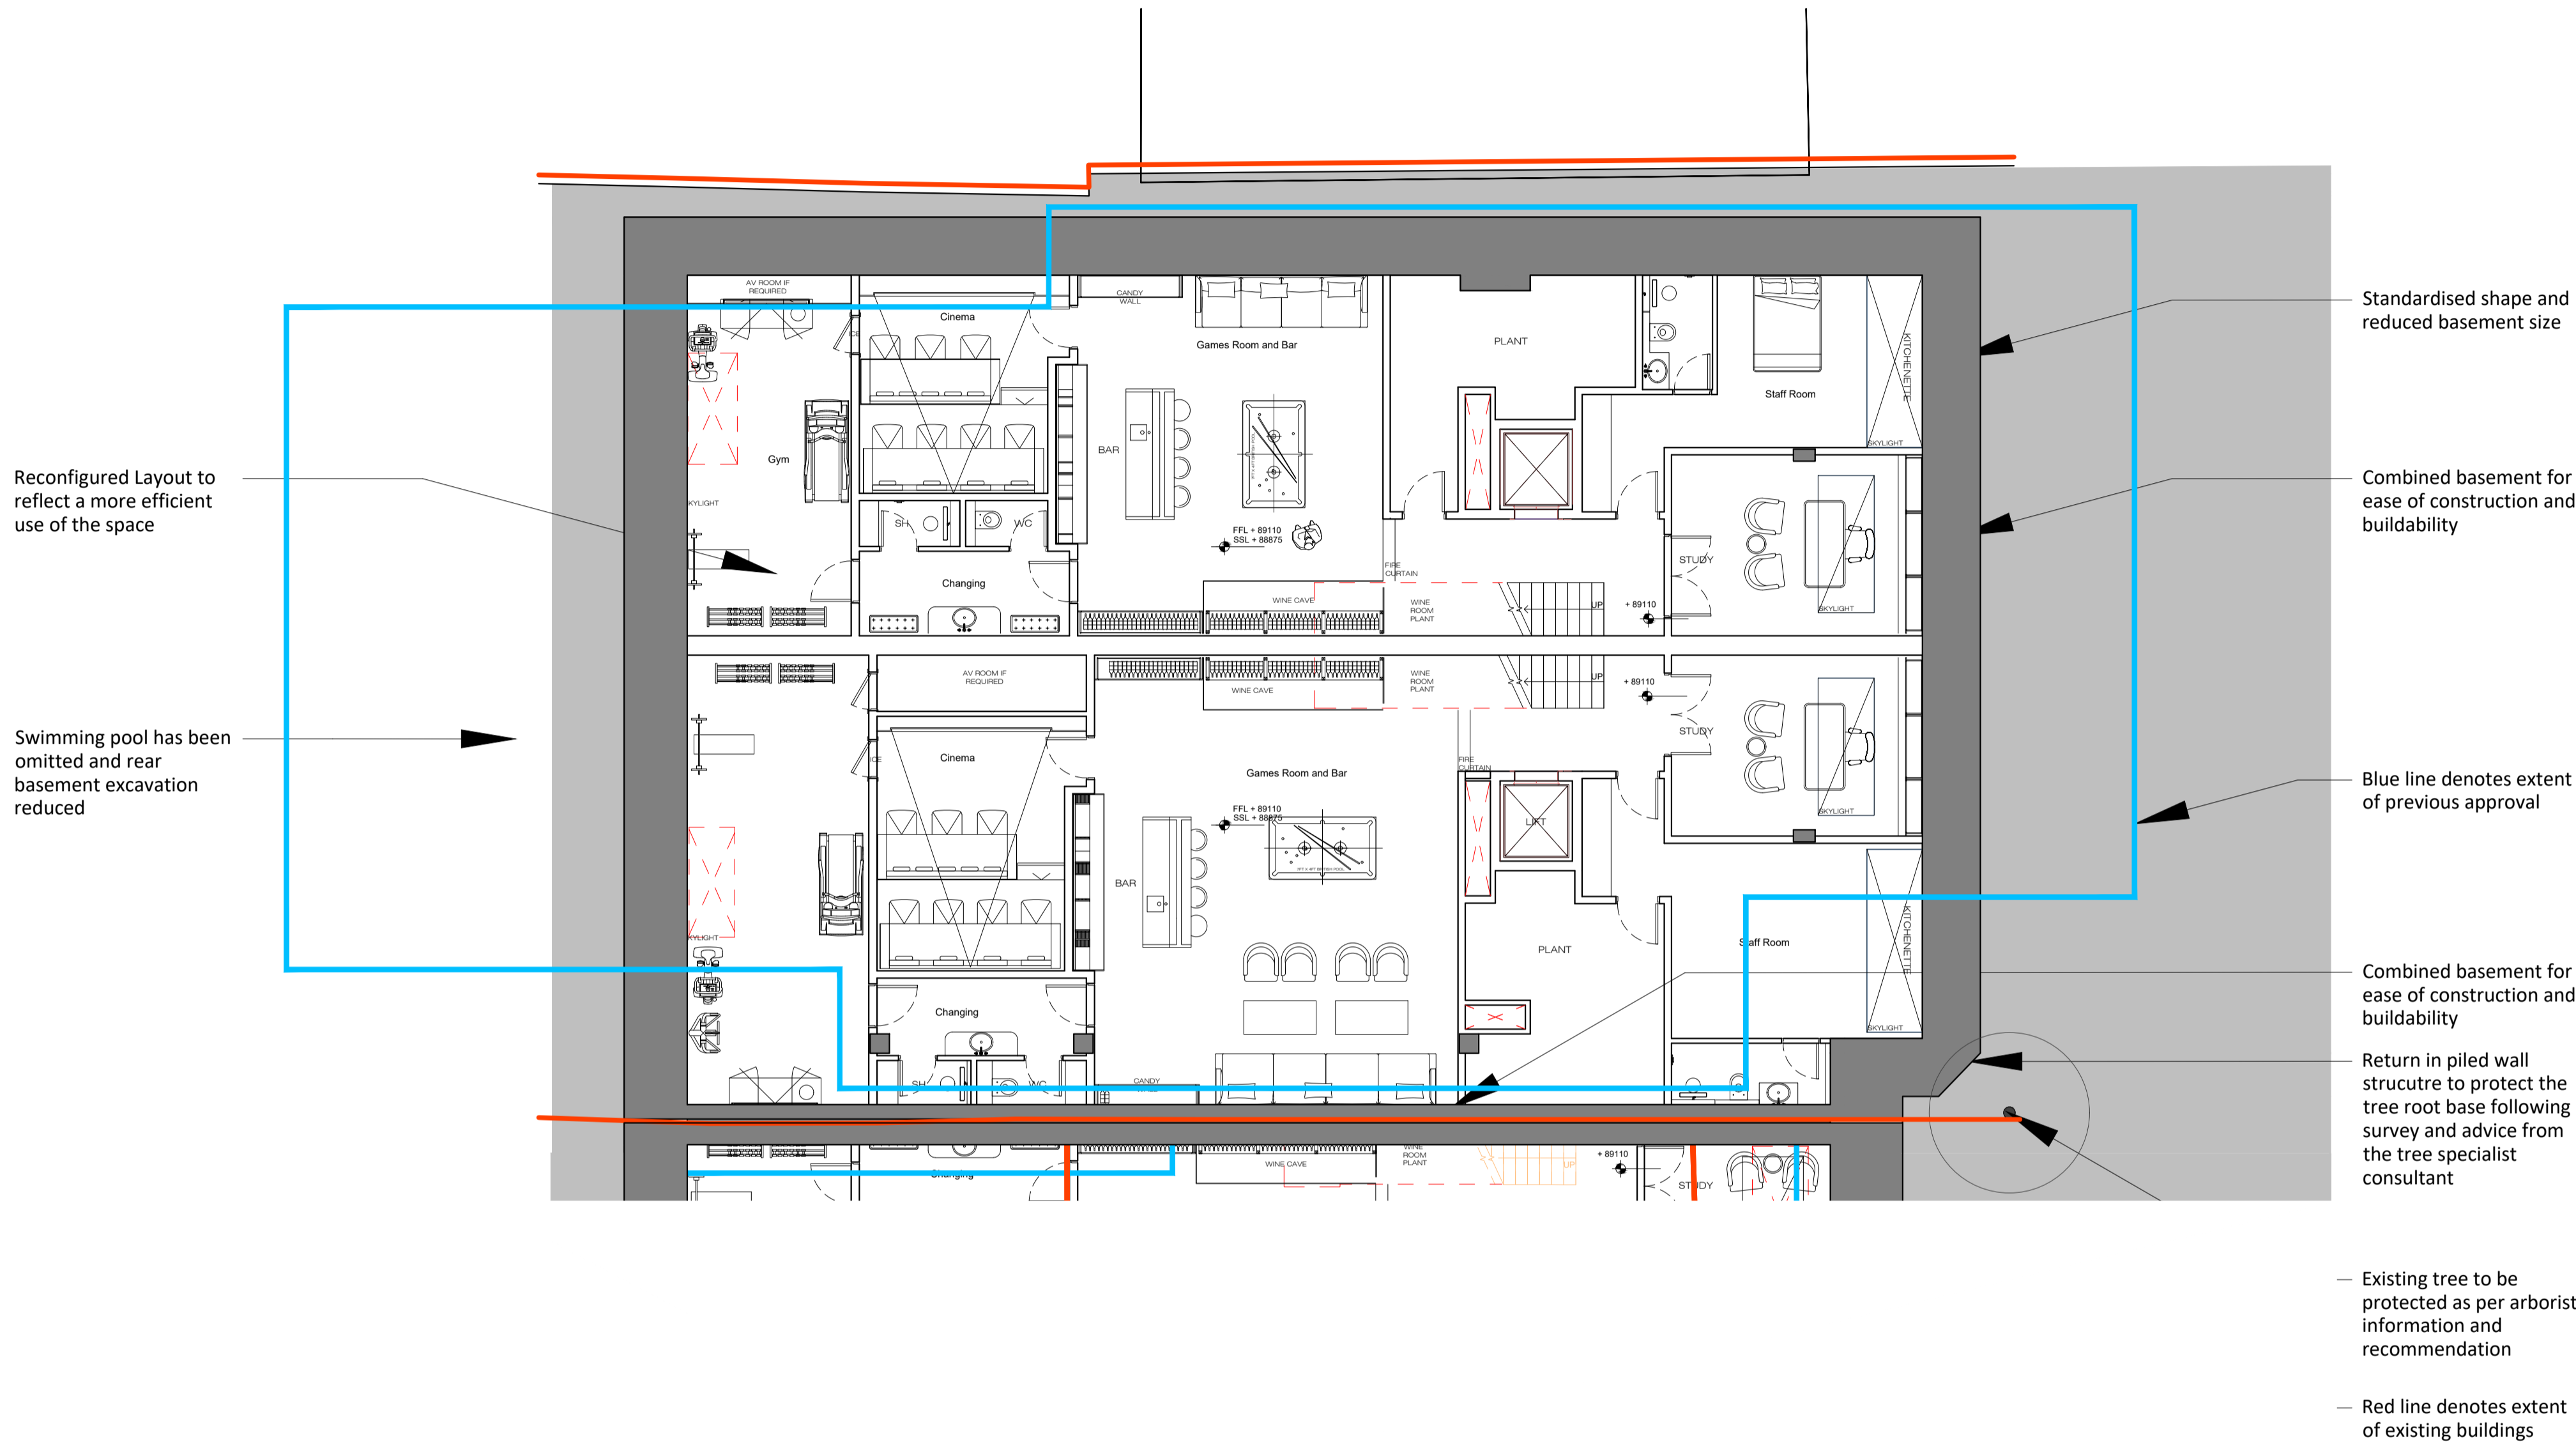

## For Planning

Rev.	Description.	By	Date
P 2	For Planning ----	CB	04.06.19

Client

**Cogress Ltd**

Project

**24-26 Redington Gardens**

Title

**No. 25-26 Proposed Basement Plan**

Drawing No.		Rev.	
A101		P2	
Project No.	Scale	1:100 @ A1	1:200 @ A3
020	Drawn	Checked	Date
	CB	CB	10.05.2019

Do not scale from this drawing. All dimensions should be checked and confirmed on site before the commencement of work. All discrepancies must be reported. Subcontractors must verify all dimensions on site before making a shop drawing or commencing manufacturing. This drawing is subject to copyright. ©



**MY**  
construction

Unit 5, Sayer House  
Horseshoe Close, London, NW2 7JN  
T +44 (0)20 8450 5747  
E info@myconstruction.co.uk

- Notes:
1. This drawing replaces drawing A110

Example 1: Acoustic enclosure with door

Example 2: Acoustic louvred wall

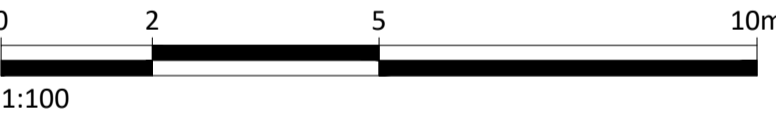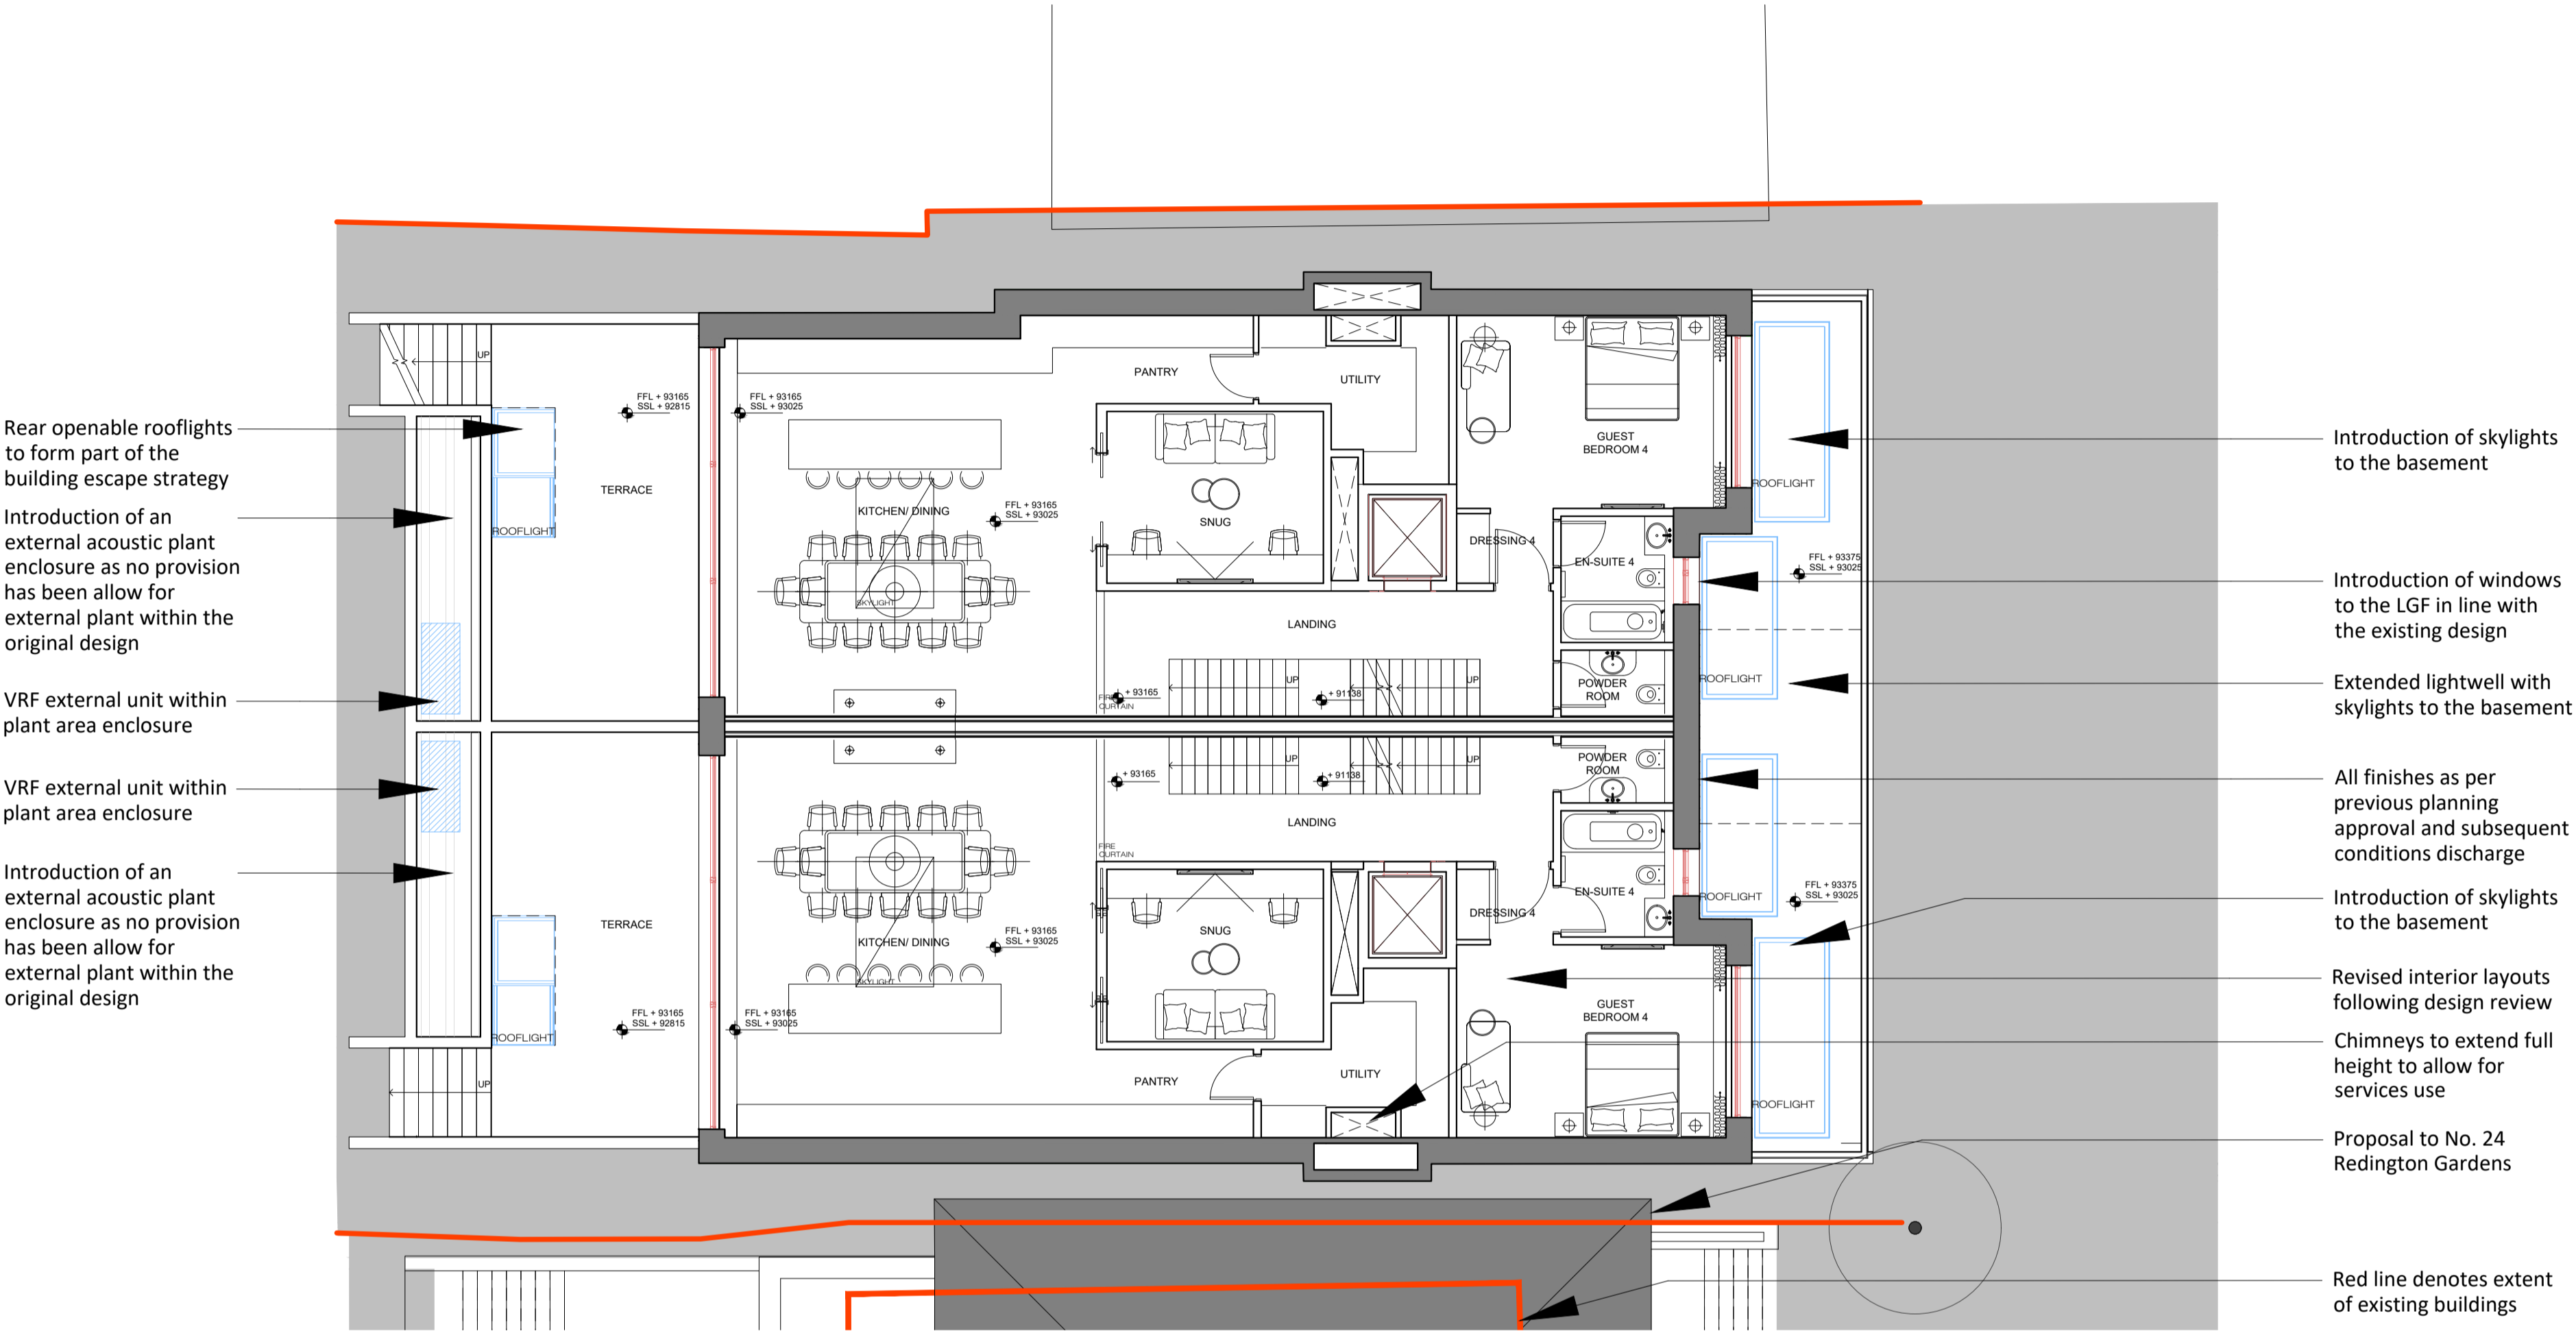

**For Planning**

Rev.	Description.	By	Date
P 1	For Planning ----	CB	04.06.19

Client

**Cogress Ltd**

Project

**24-26 Redington Gardens**

Title



**No. 25-26 Proposed Lower Ground Floor Plan**

Drawing No.	Rev.
<b>A110</b>	<b>P1</b>
Project No.	Scale
<b>020</b>	<b>1:100 @ A1</b>
CB	CB
	1:200 @ A3
	Date
	10.05.2019

Do not scale from this drawing. All dimensions should be checked and confirmed on site before the commencement of work. All discrepancies must be reported. Subcontractors must verify all dimensions on site before making a shop drawing or commencing manufacturing. This drawing is subject to copyright. ©

**MY**  
construction  
Unit 5, Sayer House  
Horseshoe Close, London, NW2 7JN  
T +44 (0)20 8450 5747  
E info@myconstruction.co.uk

- Notes:
- This drawing replaces drawing A111

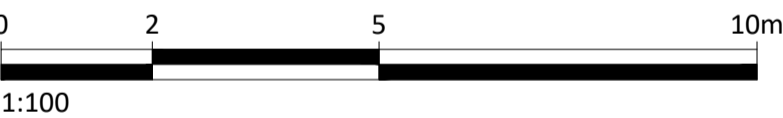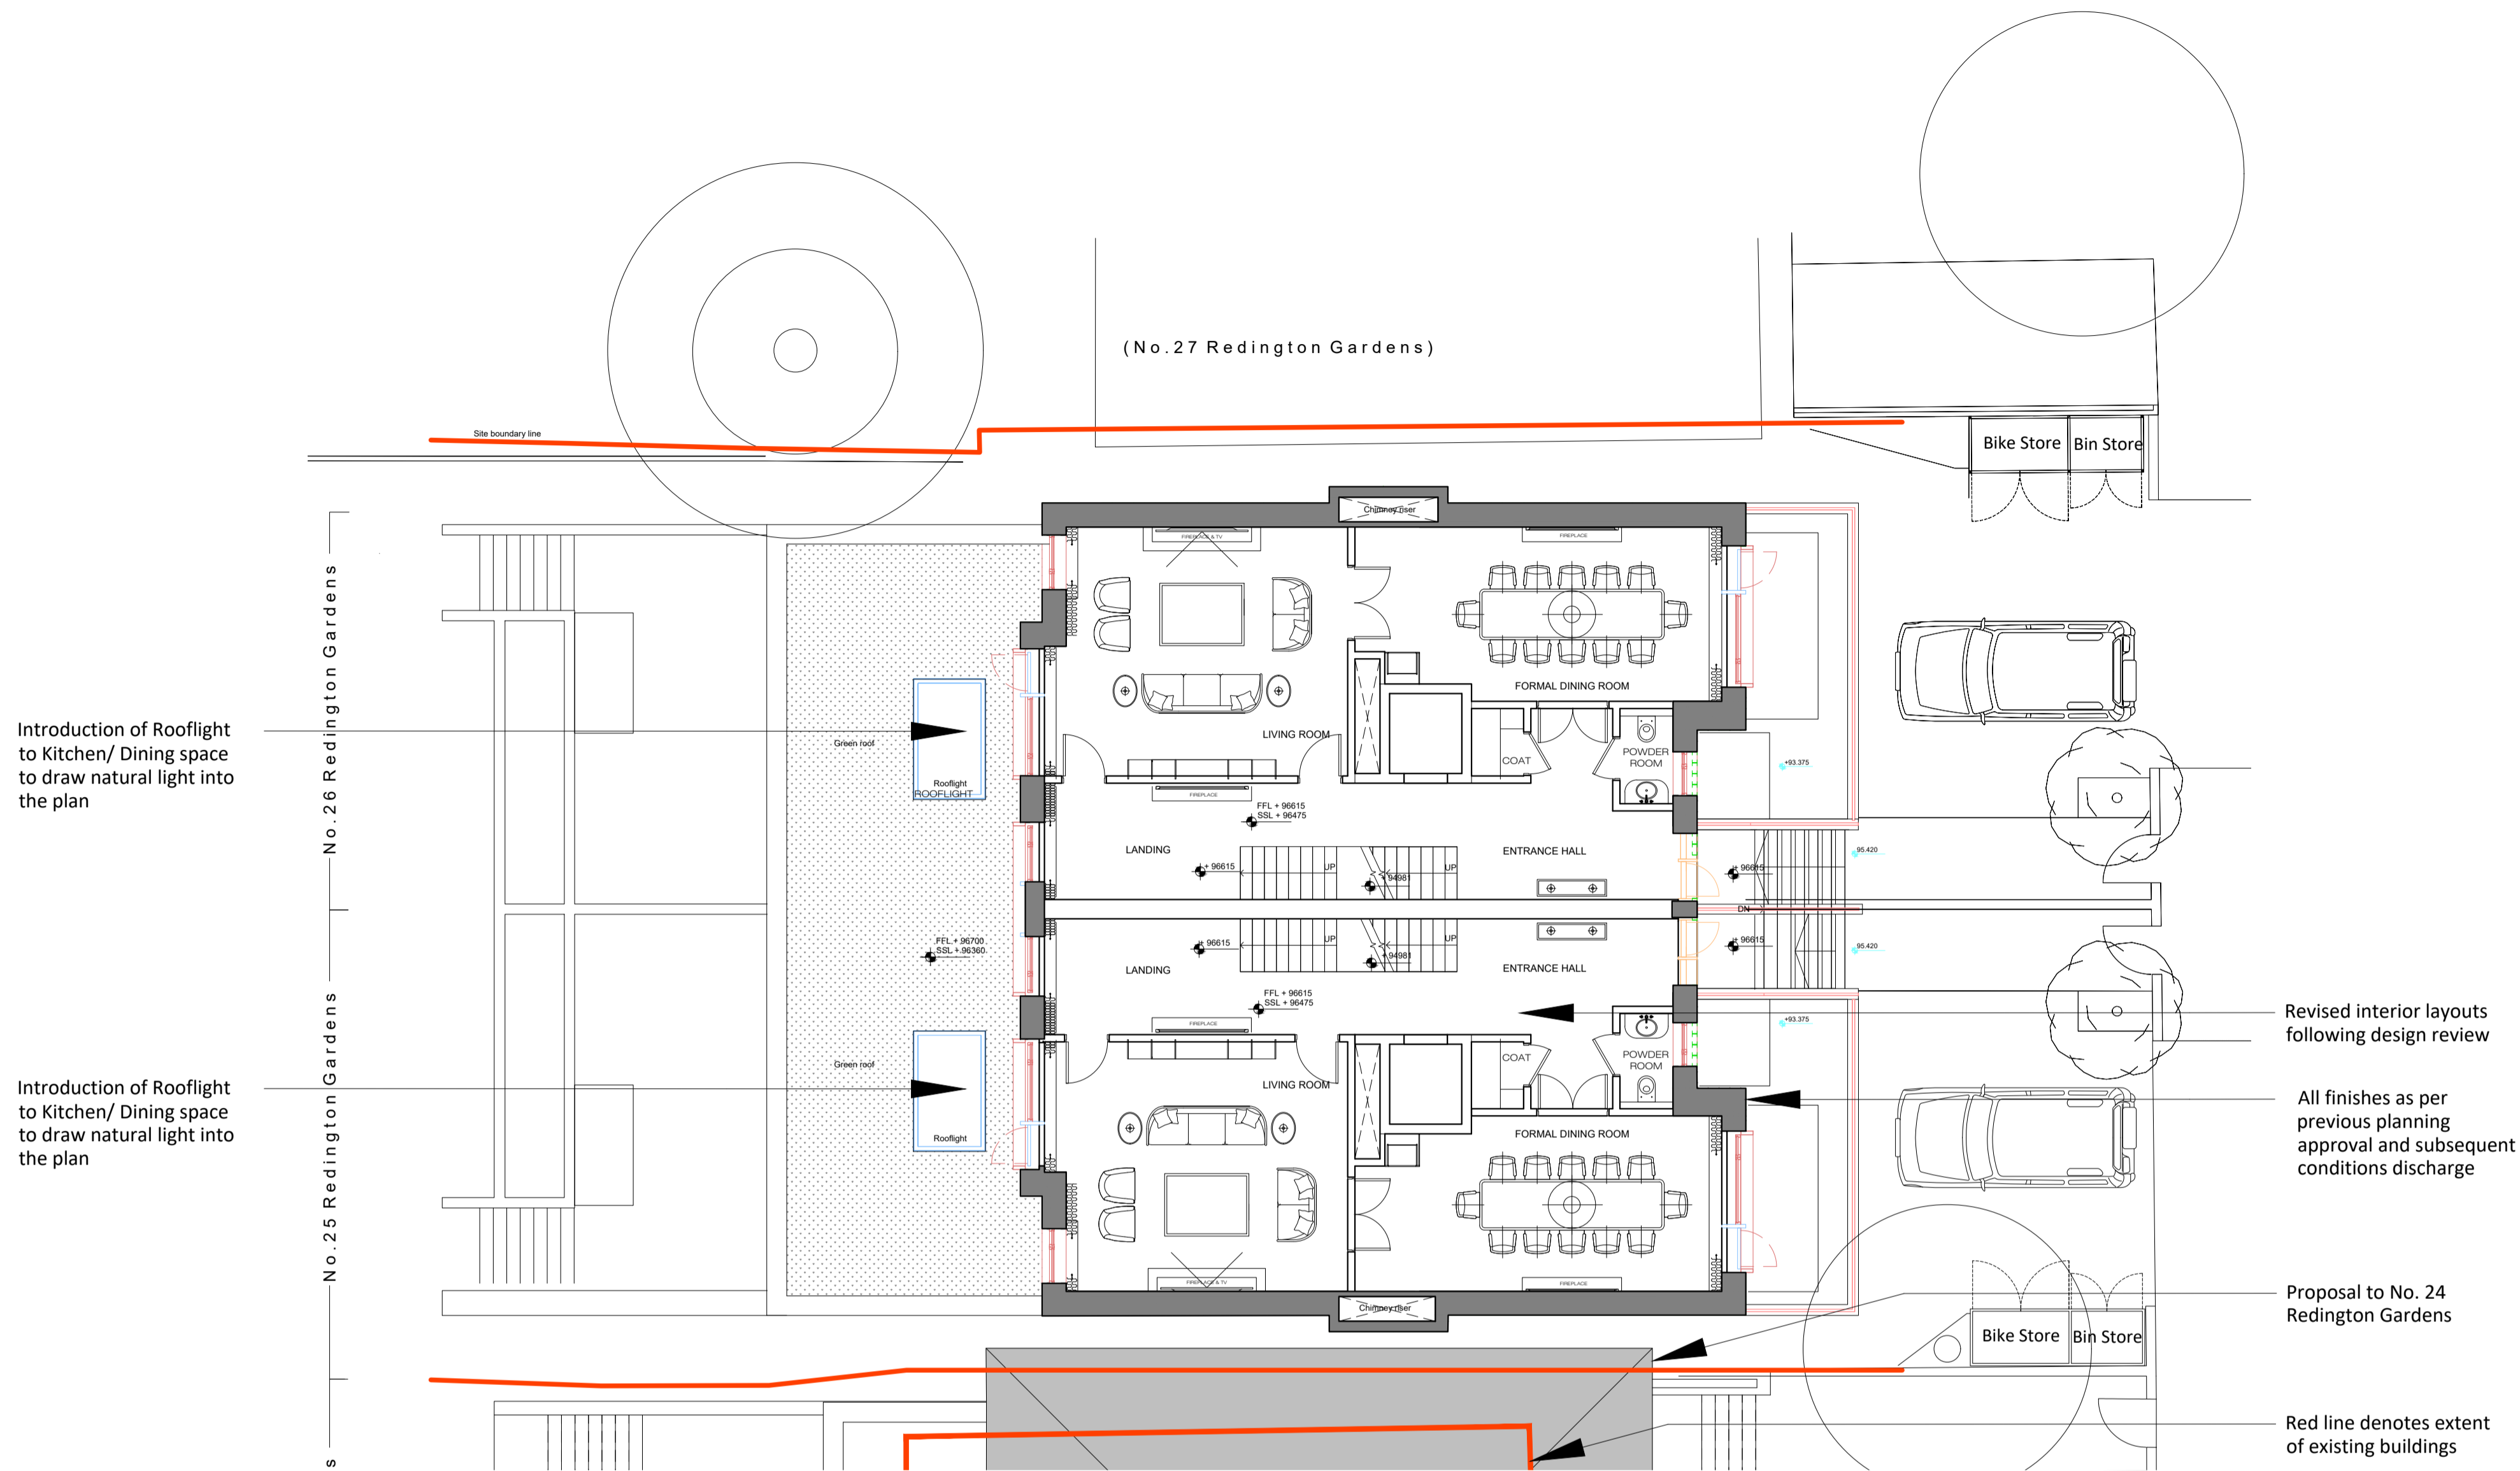

## For Planning

Rev.	Description.	By	Date
P 1	For Planning ----	CB	04.06.19

Client

**Cogress Ltd**

Project

**24-26 Redington Gardens**

Title

**No. 25-26 Proposed Upper Ground Floor Plan**



Drawing No.	Rev.
<b>A111</b>	<b>P1</b>
Project No.	Scale
<b>020</b>	<b>1:100 @ A1</b>
Drawn	Checked
CB	CB
Date	
10.05.2019	

Do not scale from this drawing. All dimensions should be checked and confirmed on site before the commencement of work. All discrepancies must be reported. Subcontractors must verify all dimensions on site before making a shop drawing or commencing manufacturing. This drawing is subject to copyright. ©

**MY**  
construction

Unit 5, Sayer House  
Horseshoe Close, London, NW2 7JN  
T +44 (0)20 8450 5747  
E info@myconstruction.co.uk

- Notes:
1. This drawing replaces drawing A112

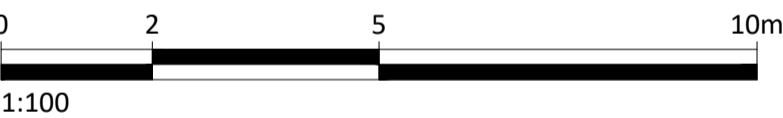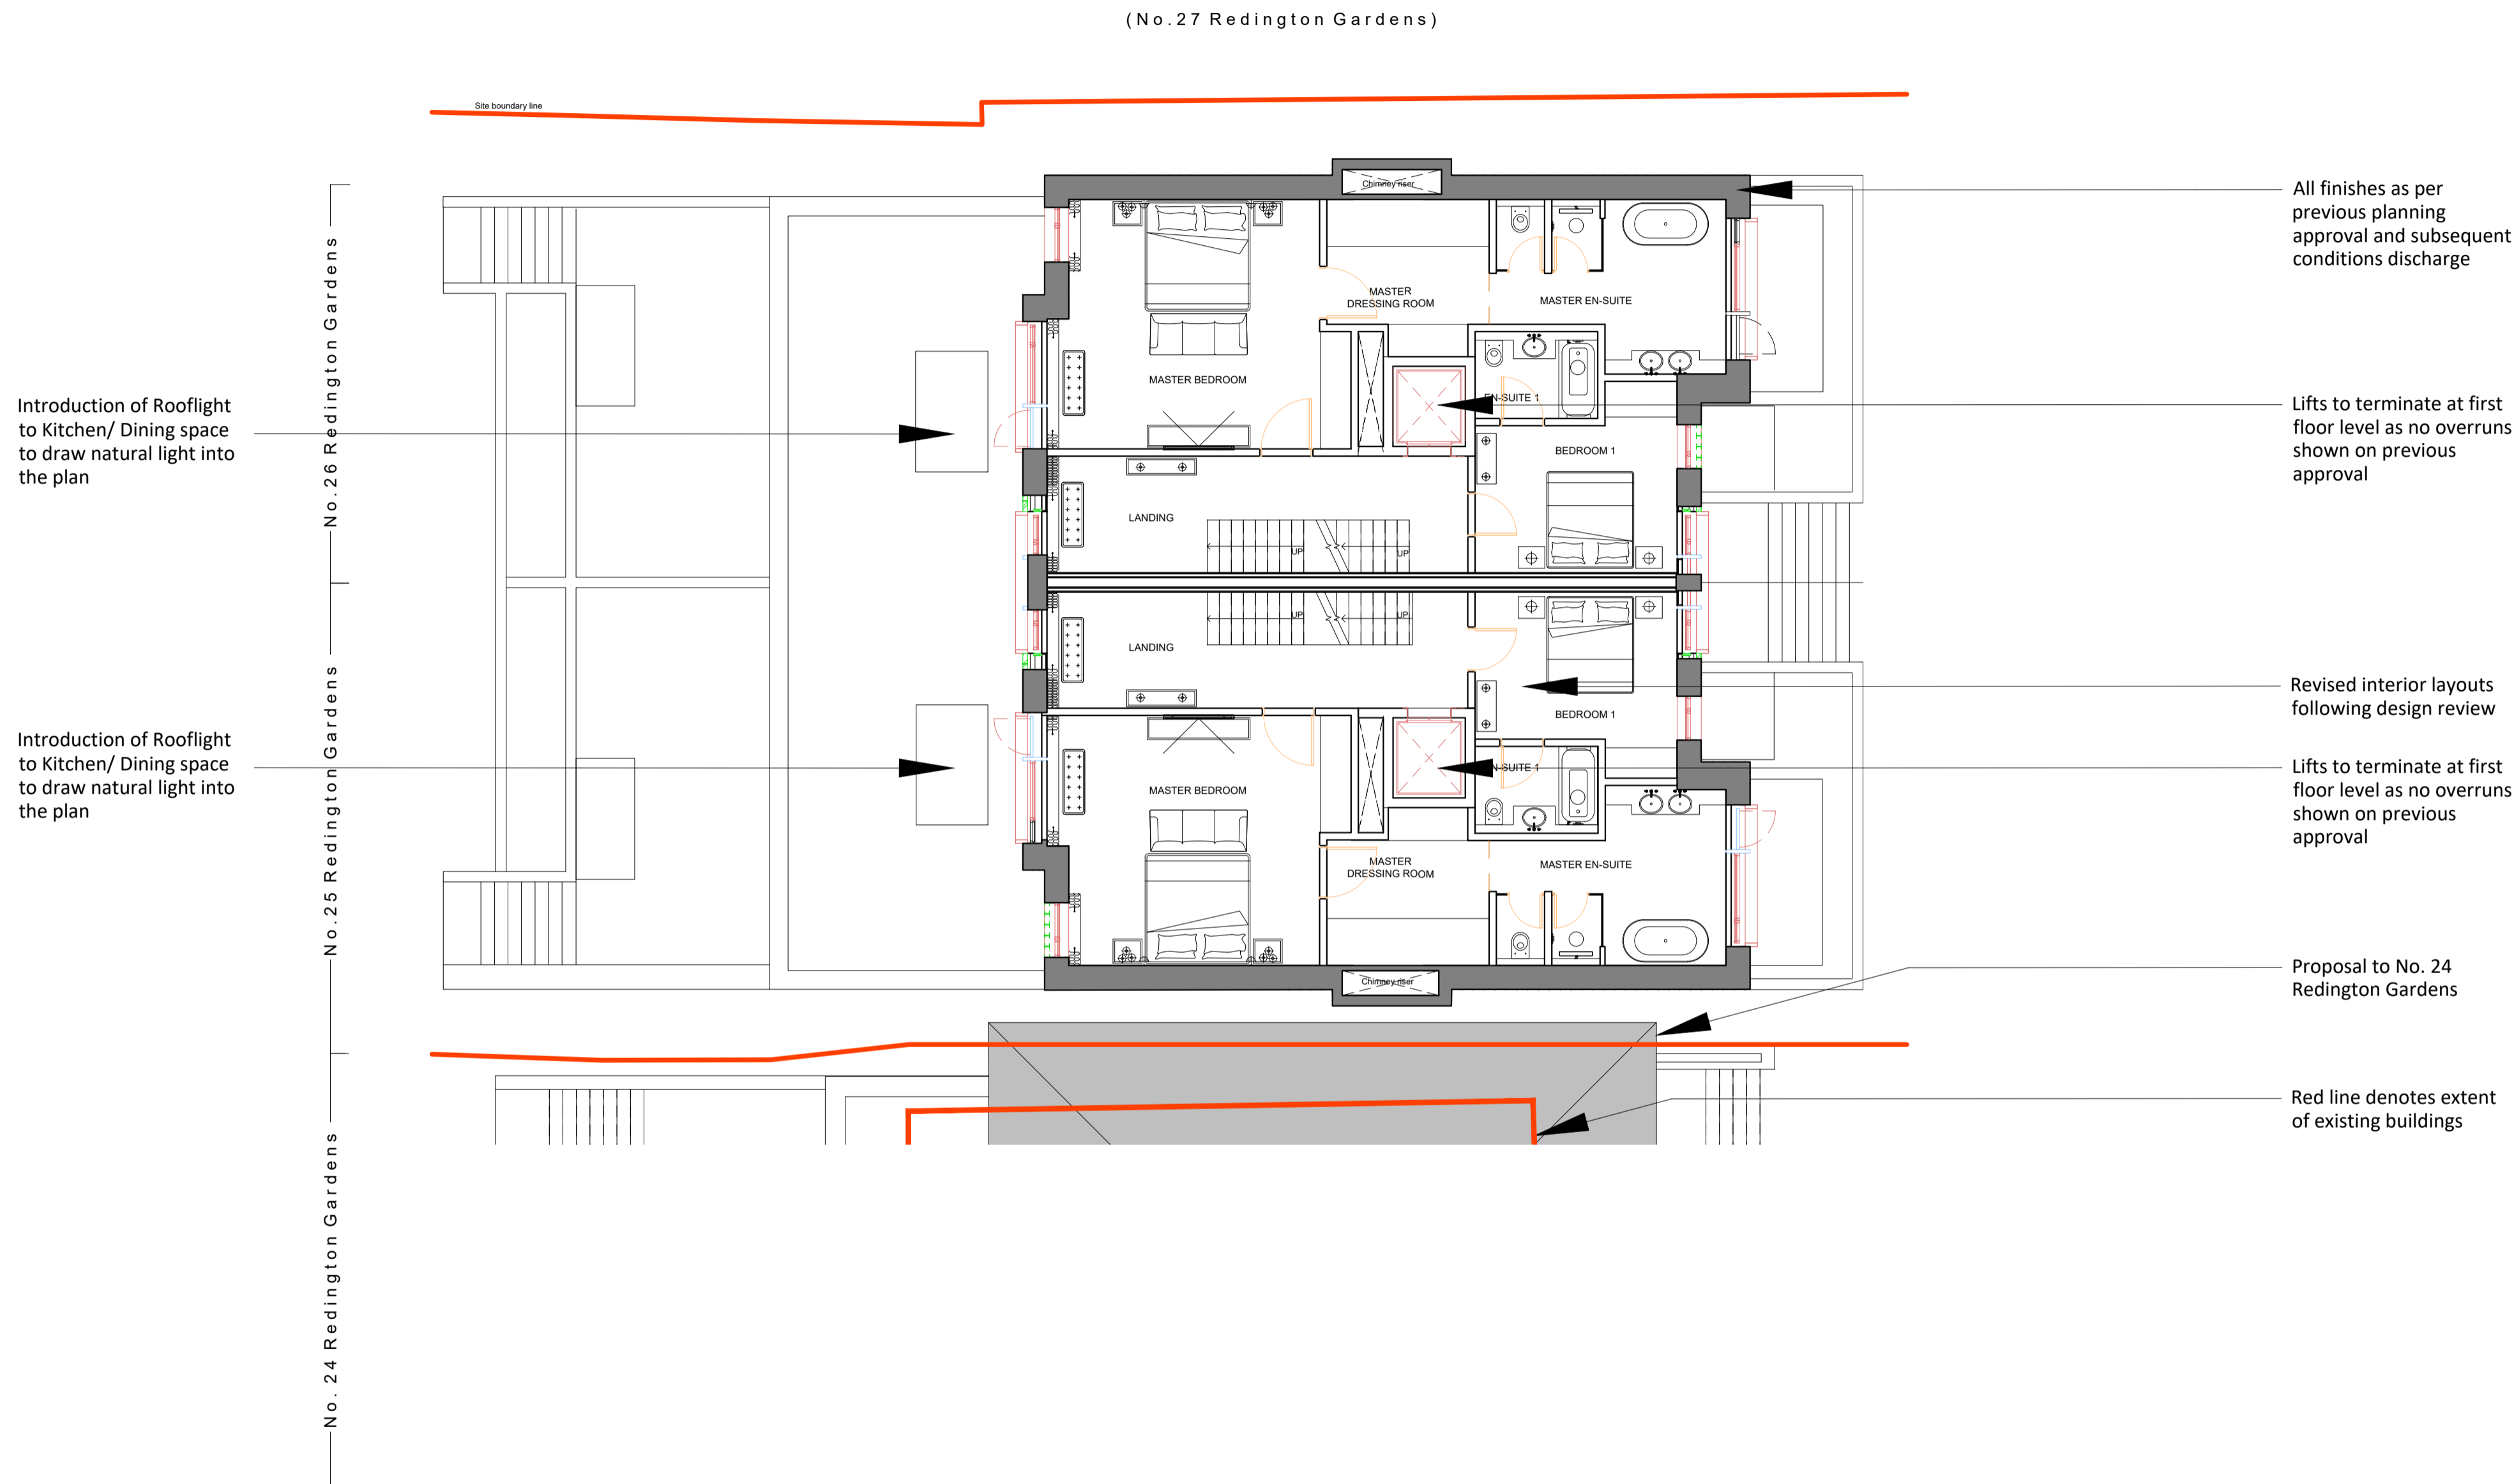

## For Planning

Rev.	Description.	By	Date
P 1	For Planning ----	CB	04.06.19

Client

**Cogress Ltd**

Project

**24-26 Redington Gardens**

Title

**No. 25-26 Proposed  
First Floor Plan**



Drawing No.		Rev.	
A112		P1	
Project No.	Scale	1:100 @ A1	1:200 @ A3
020	Drawn	Checked	Date
	CB	CB	10.05.2019

Do not scale from this drawing. All dimensions should be checked and confirmed on site before the commencement of work. All discrepancies must be reported. Subcontractors must verify all dimensions on site before making a shop drawing or commencing manufacturing. This drawing is subject to copyright. ©

**MY**  
construction

Unit 5, Sayer House  
Horseshoe Close, London, NW2 7JN  
T +44 (0)20 8450 5747  
E info@myconstruction.co.uk

- Notes:
1. This drawing replaces drawing A113

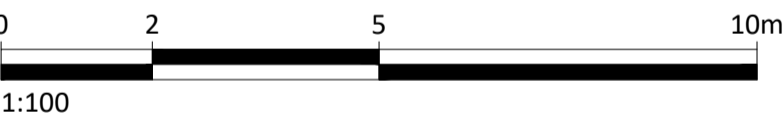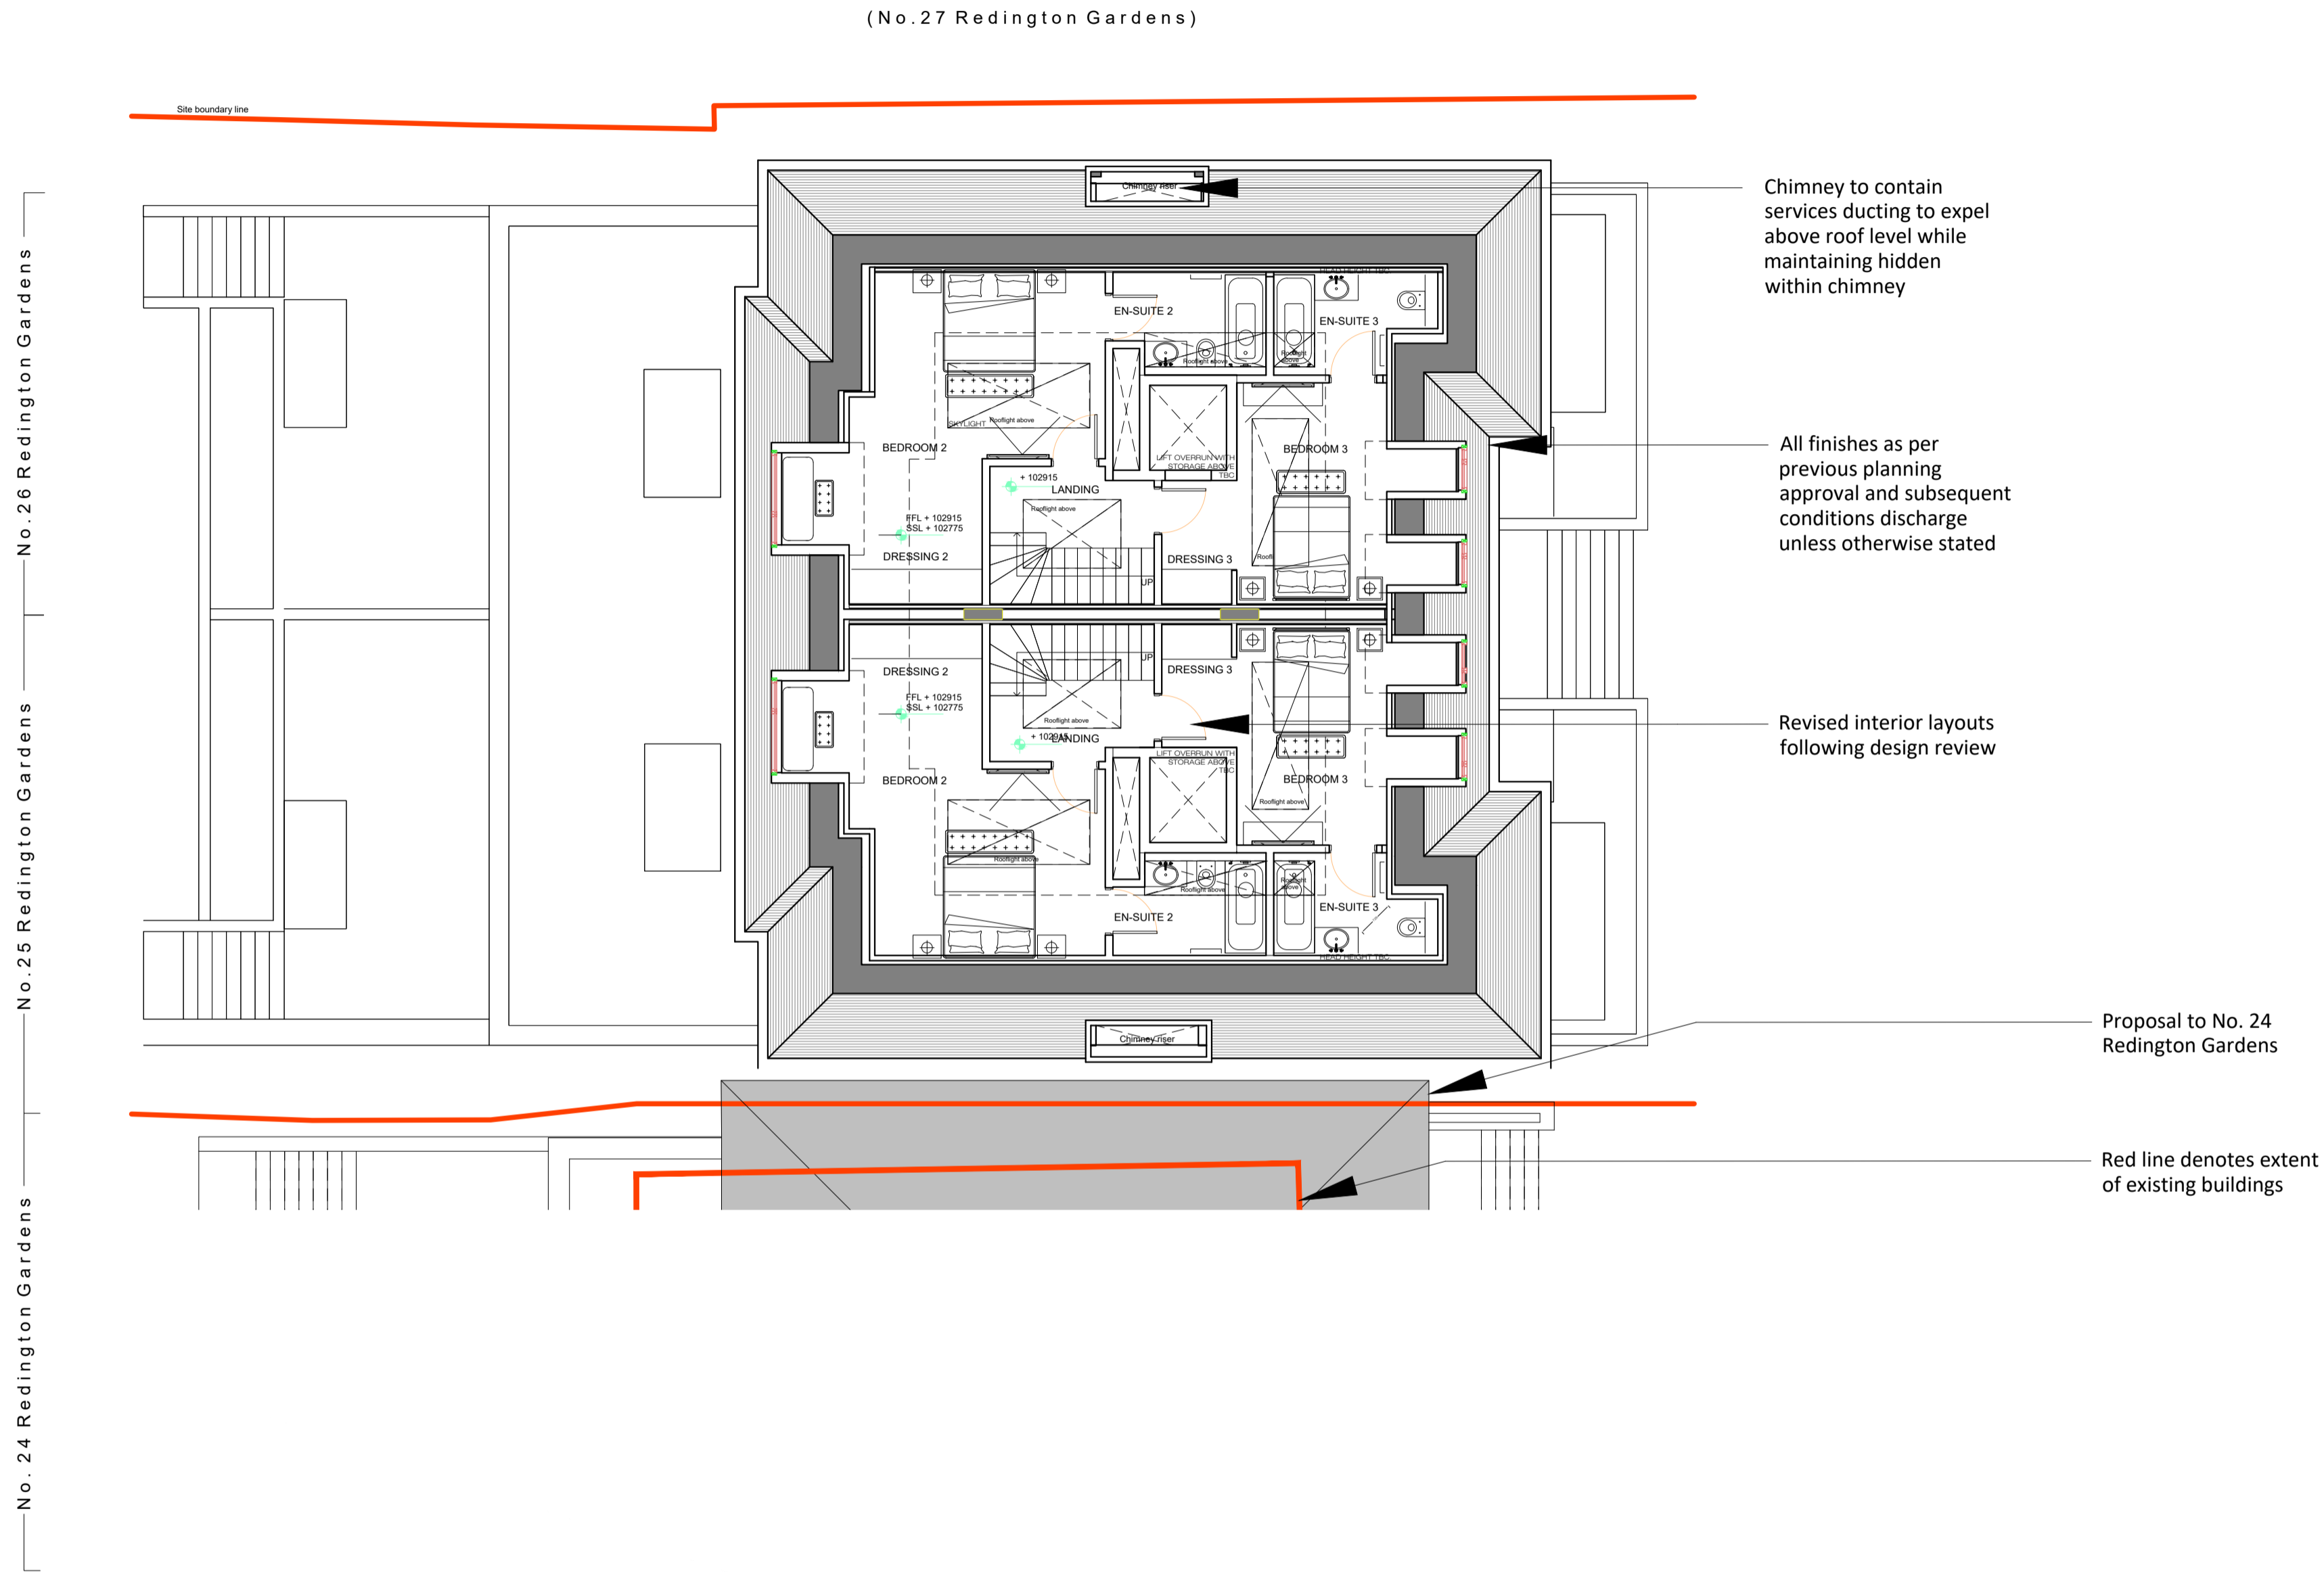

## For Planning

Rev.	Description.	By	Date
P 1	For Planning ----	CB	04.06.19

Client

**Cogress Ltd**

Project

**24-26 Redington Gardens**

Title

**No. 25-26 Proposed  
Second Floor Plan**



Drawing No.		Rev.	
A113		P1	
Project No.	Scale	1:100 @ A1	1:200 @ A3
020	Drawn	Checked	Date
	CB	CB	10.05.2019

Do not scale from this drawing. All dimensions should be checked and confirmed on site before the commencement of work. All discrepancies must be reported. Subcontractors must verify all dimensions on site before making a shop drawing or commencing manufacturing. This drawing is subject to copyright. ©

**MY**  
construction

Unit 5, Sayer House  
Horseshoe Close, London, NW2 7JN  
T +44 (0)20 8450 5747  
E info@myconstruction.co.uk

- Notes:
1. This drawing replaces drawing A114

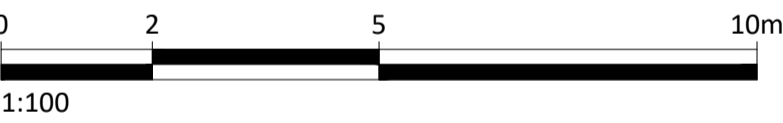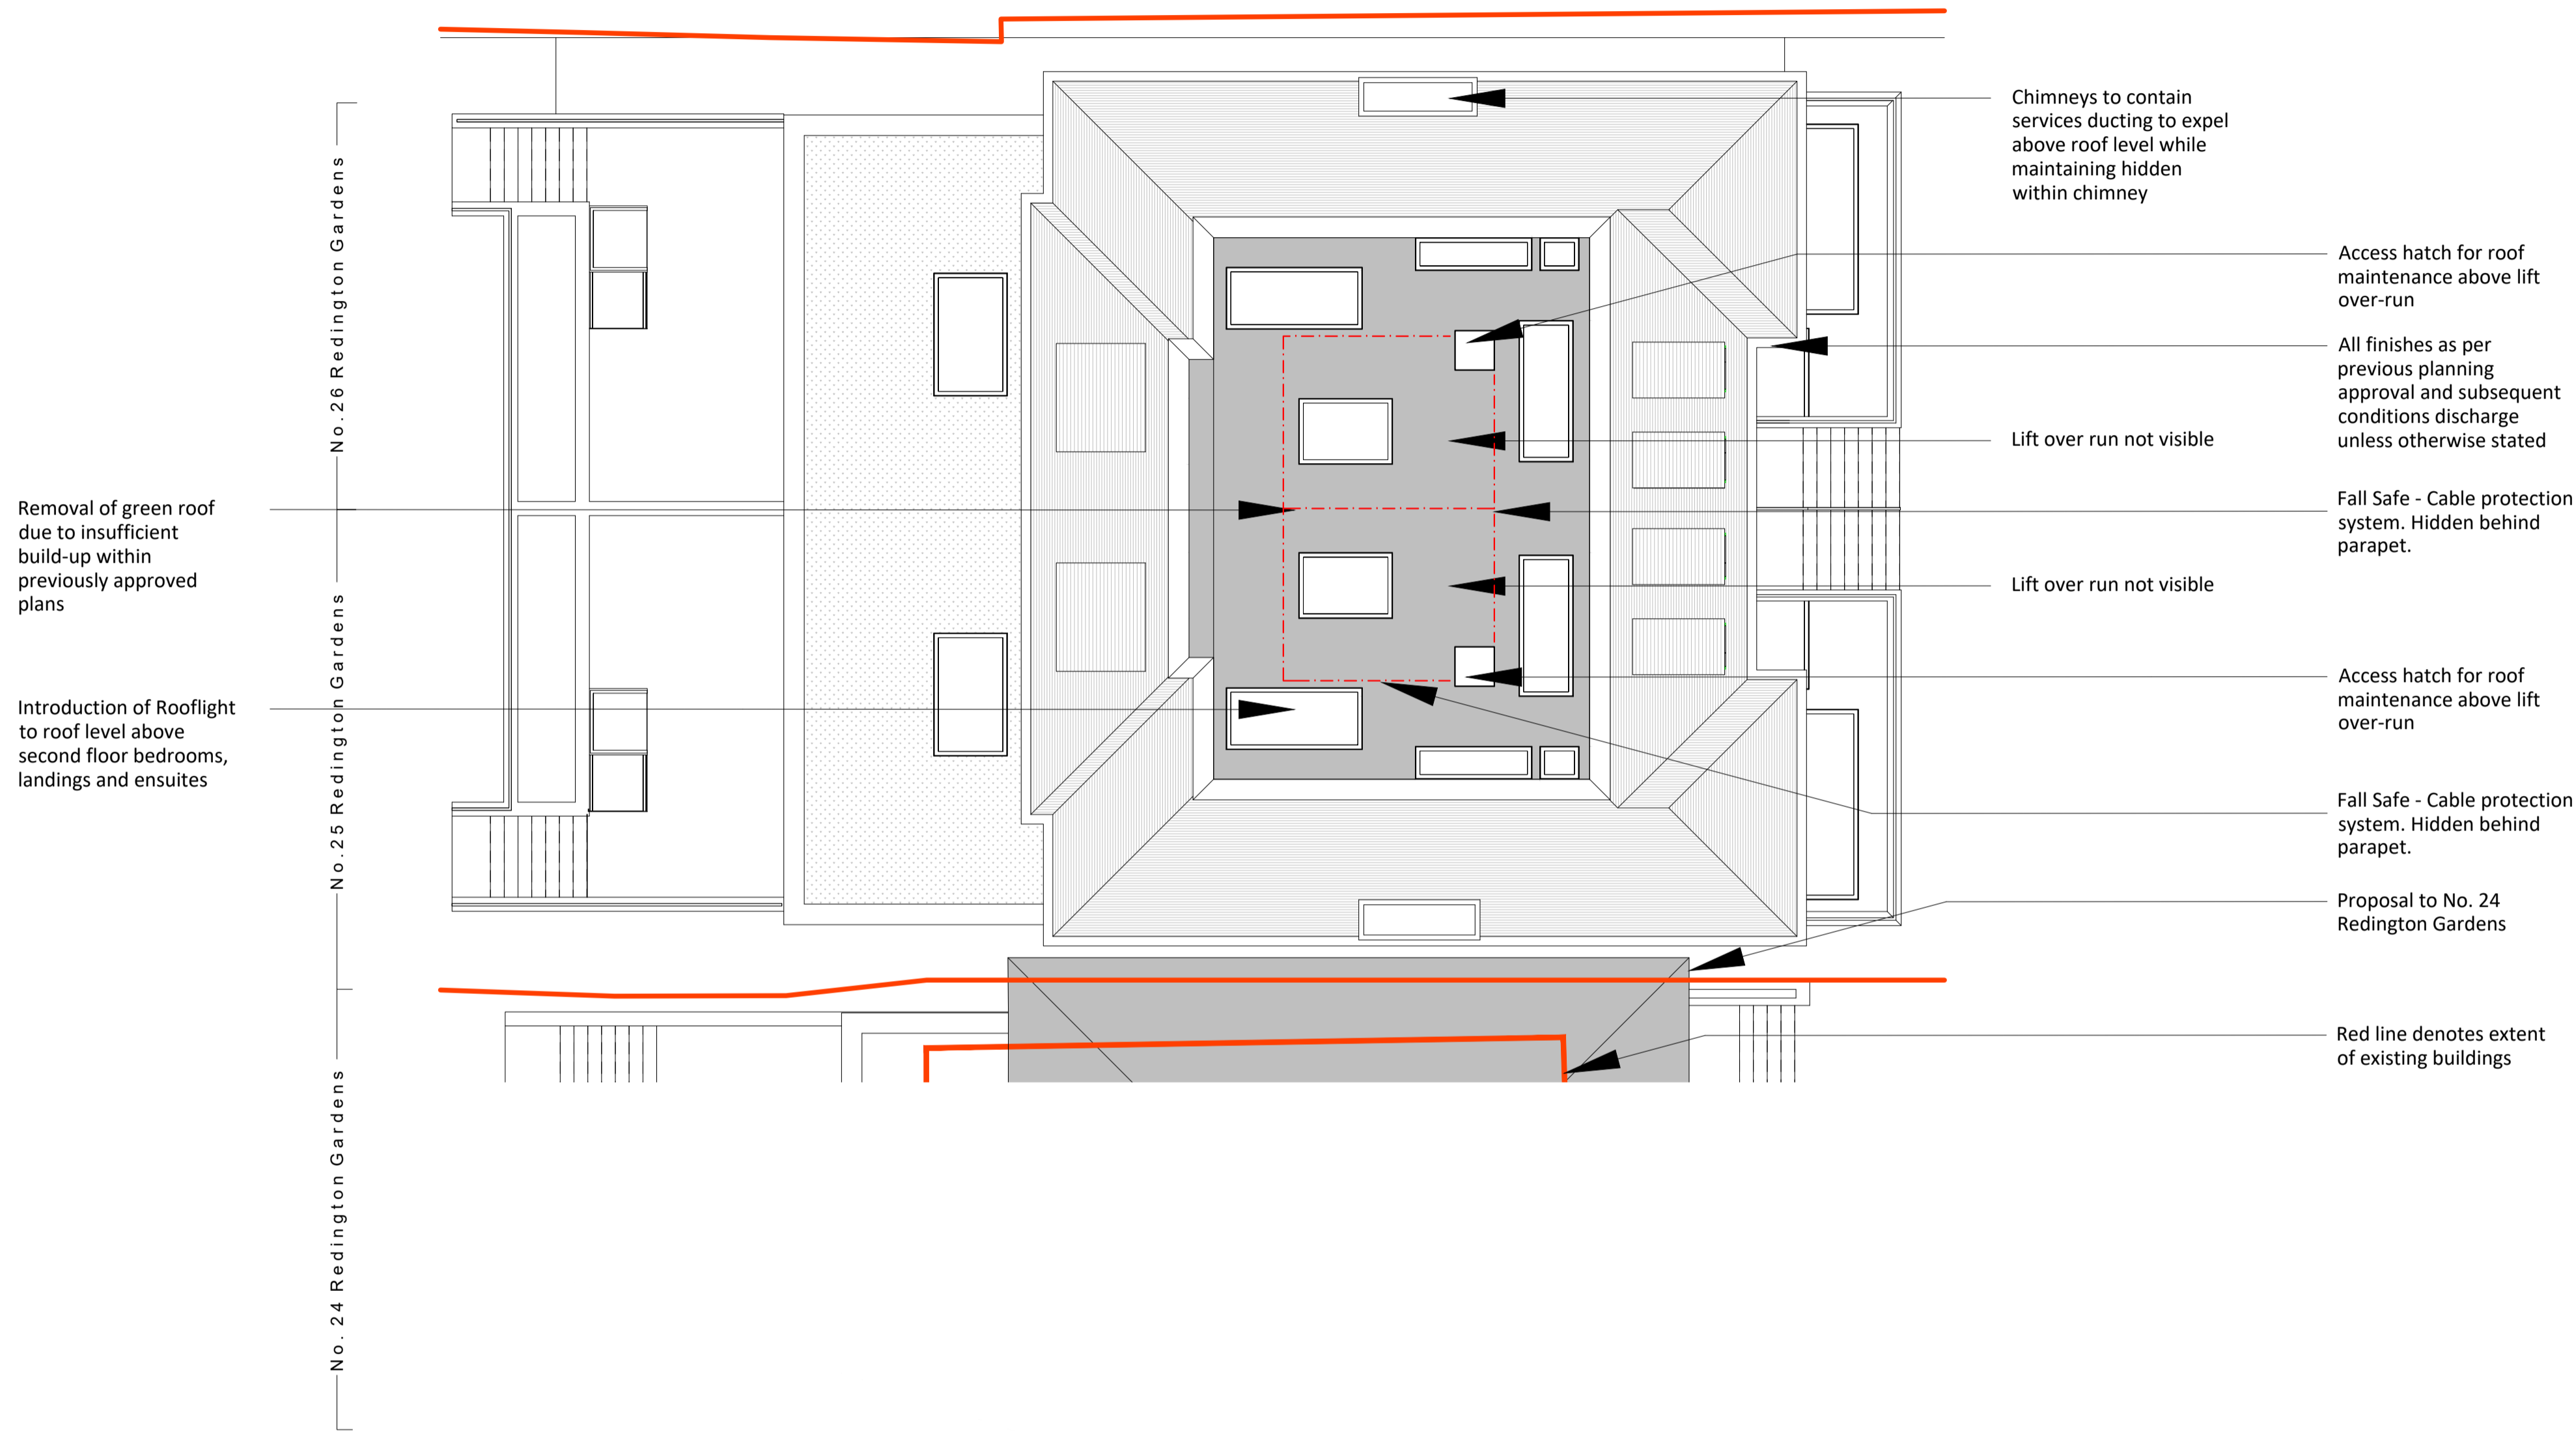

## For Planning

Rev.	Description.	By	Date
P 1	For Planning ----	CB	04.06.19

Client

**Cogress Ltd**

Project

**24-26 Redington Gardens**

Title


**No. 25-26 Proposed Roof Plan**

Drawing No.	Rev.
<b>A114</b>	<b>P1</b>
Project No.	Scale
<b>020</b>	<b>1:100 @ A1</b>
CB	<b>Drawn</b>
CB	<b>Checked</b>
10.05.2019	<b>Date</b>

Do not scale from this drawing. All dimensions should be checked and confirmed on site before the commencement of work. All discrepancies must be reported. Subcontractors must verify all dimensions on site before making a shop drawing or commencing manufacturing. This drawing is subject to copyright. ©


**MY**  
construction

Unit 5, Sayer House  
Horseshoe Close, London, NW2 7JN  
T +44 (0)20 8450 5747  
E info@myconstruction.co.uk

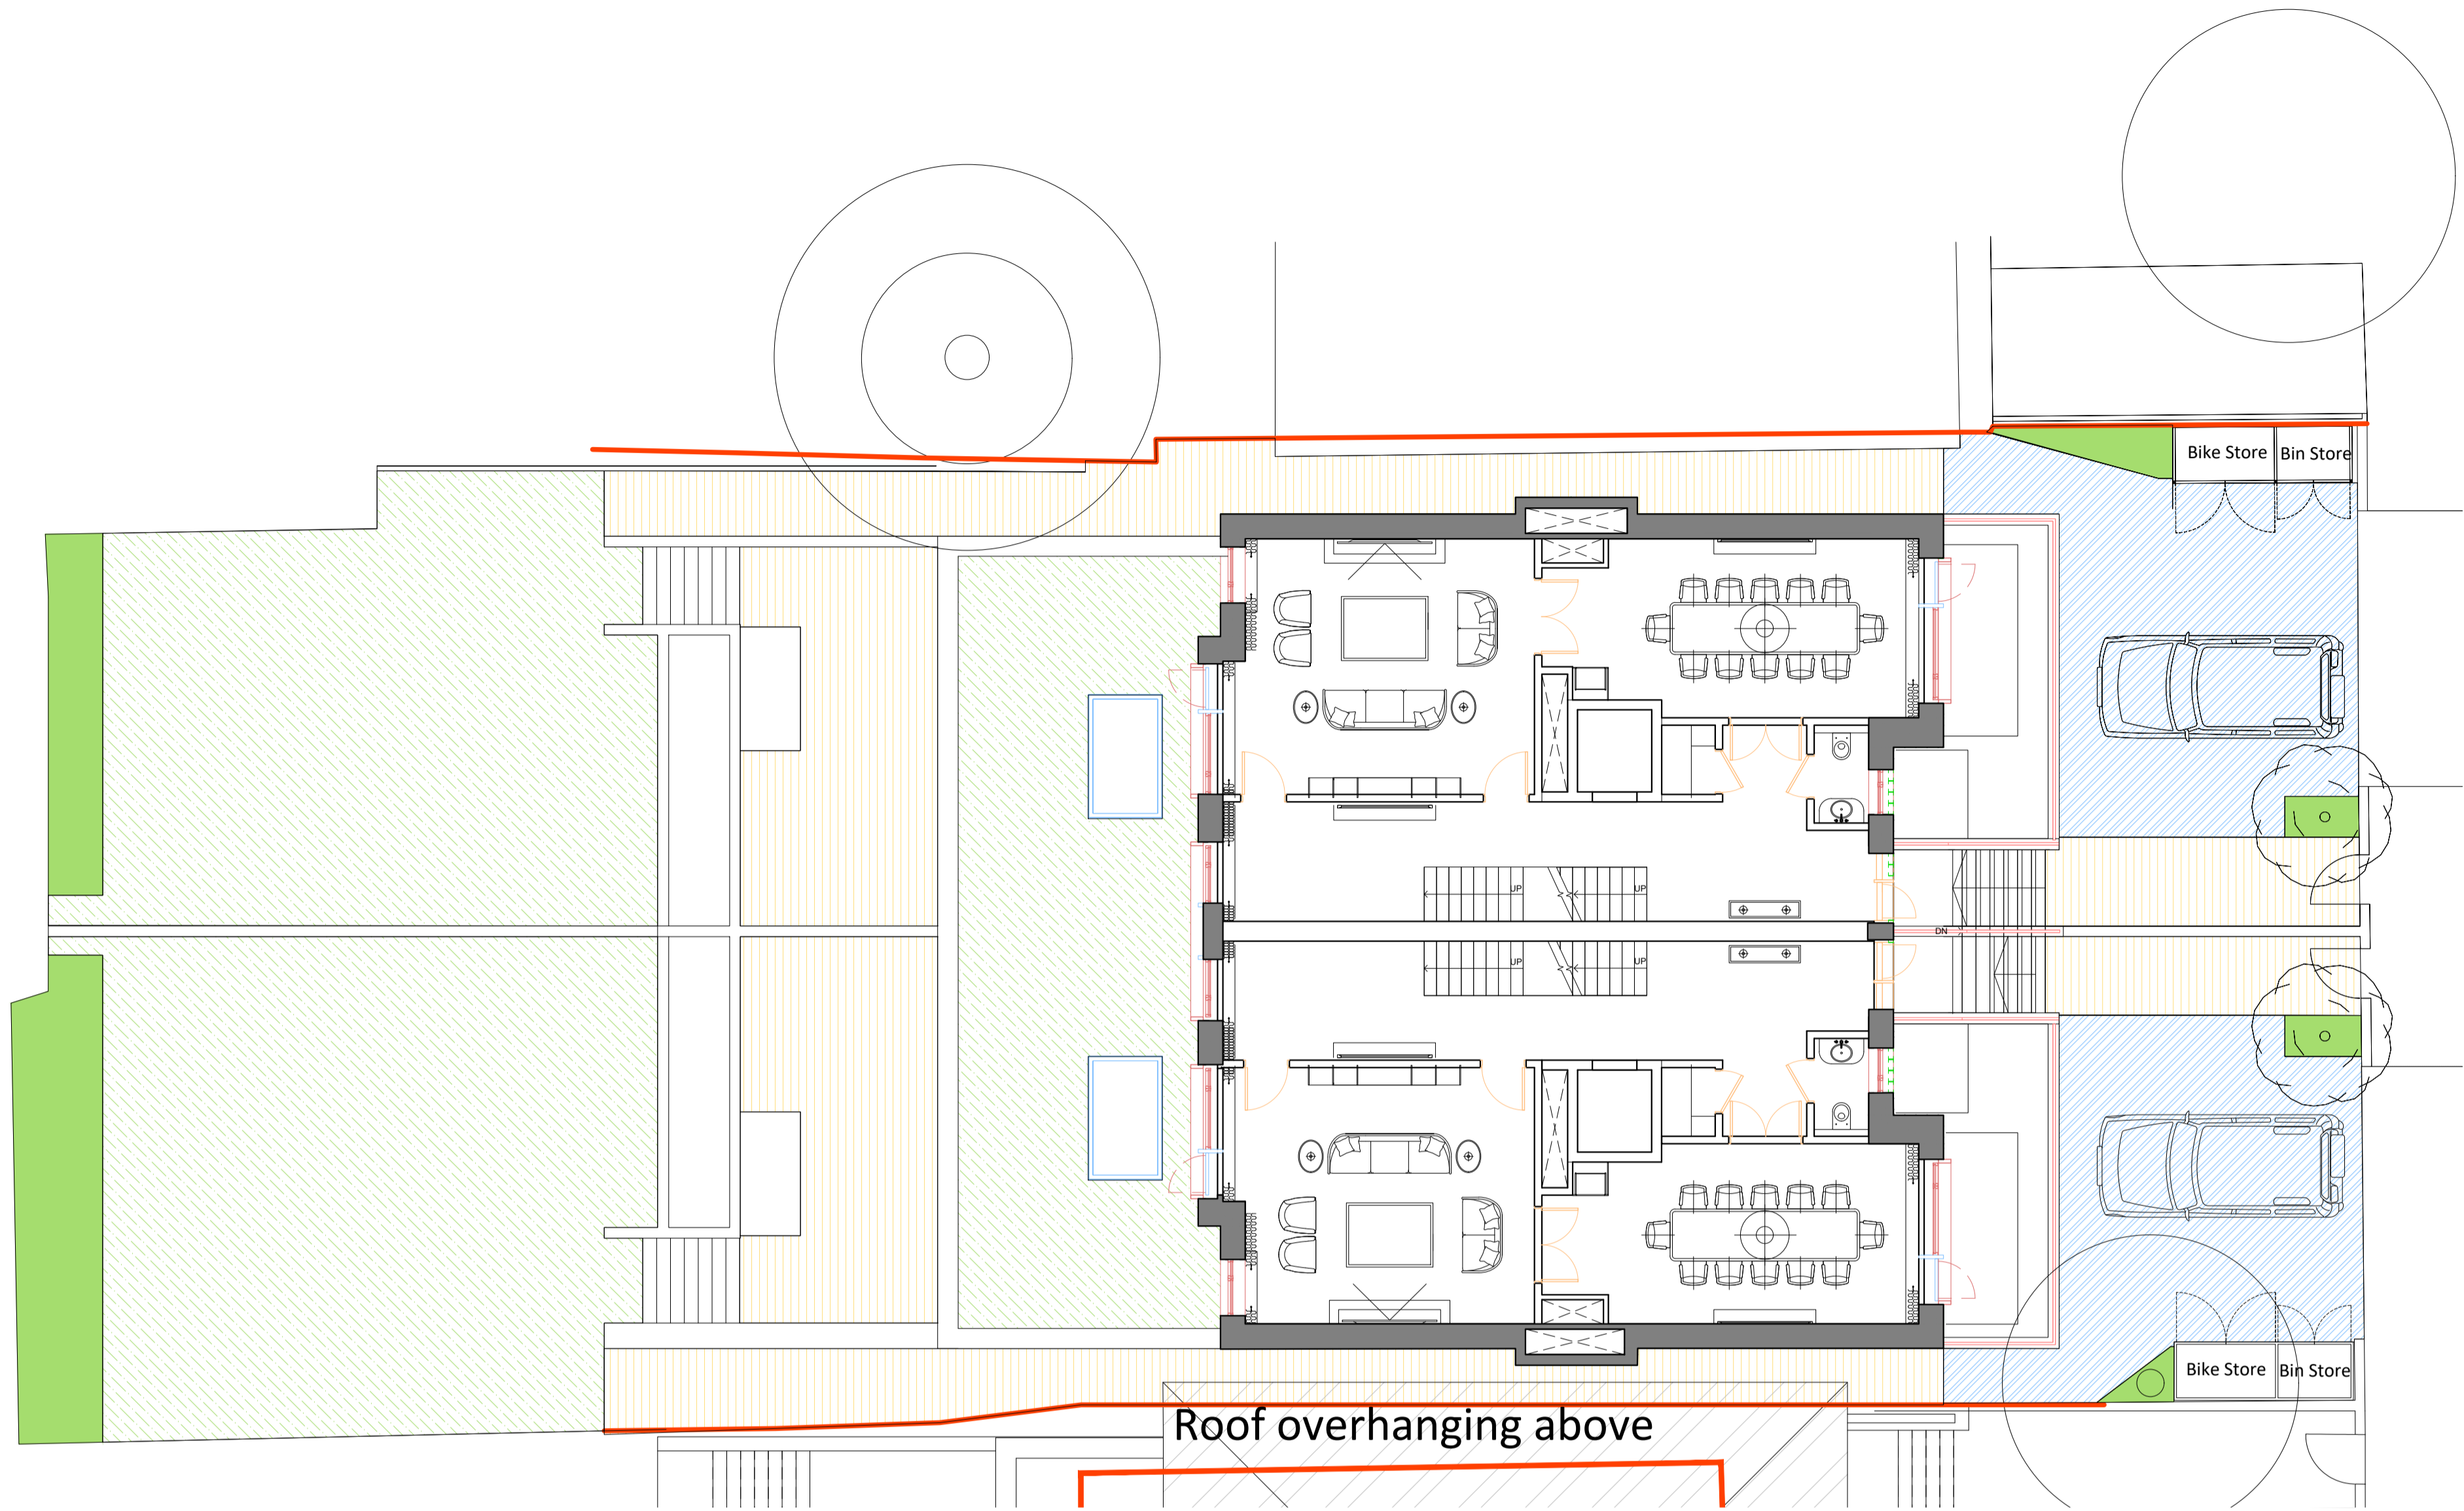

Key:

- New sand bedded granite paving sets
- Lawn/ Grass
- New Stone Paving Slabs
- New planting bed for trees/ shrubs/ flowers

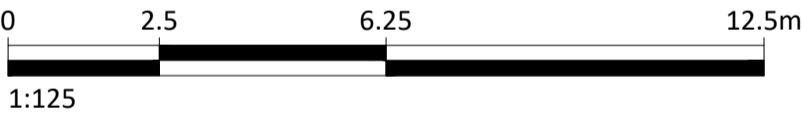

For Planning

Rev.	Description.	By	Date
P 1	For Planning ----	CB	04.06.19

Client

Cogress Ltd

Project

24-26 Redington Gardens

Title

Proposed Structural Landscaping

Drawing No.		Rev.	
A800		P1	
Project No.	Scale	1:125 @ A1	1:250 @ A3
020	Drawn	Checked	Date
	CB	CB	10.05.2019

Do not scale from this drawing. All dimensions should be checked and confirmed on site before the commencement of work. All discrepancies must be reported. Subcontractors must verify all dimensions on site before making a shop drawing or commencing manufacturing. This drawing is subject to copyright. ©

MY  
construction

Unit 5, Sayer House  
Horseshoe Close, London, NW2 7JN  
T +44 (0)20 8450 5747  
E info@myconstruction.co.uk