

For Planning

Rev.	Description	By	Date
P----	For Planning ----	CB	09.05.19

Client
Cogress Ltd

Project
24-26 Redington Gardens


Title
No.25-26 Proposed East Elevation (Front)

Drawing No. **A150** Rev. **P----**

Project No.	Scale	1:100 @ A1	1:200 @ A3
020	Drawn	Checked	Date
	CB	CB	07.05.2019

Do not scale from this drawing. All dimensions should be checked and confirmed on site before the commencement of work. All discrepancies must be reported. Subcontractors must verify all dimensions on site before making a shop drawing or commencing manufacturing. This drawing is subject to copyright. ©

MY construction
Unit 5, Sayer House
Horseshoe Close, London, NW2 7JN
T +44 (0)20 8450 5747
E info@myconstruction.co.uk

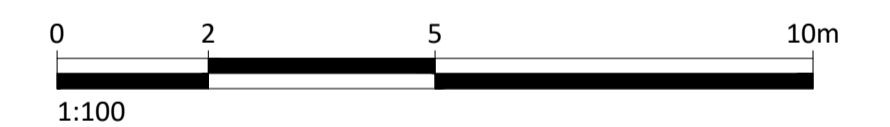

For Planning

Rev.	Description	By	Date
P----	For Planning ----	CB	09.05.19

Client
Cogress Ltd

Project
24-26 Redington Gardens



Title
No.25-26 Proposed West Elevation (Rear)

Drawing No.	Rev.
A151	P----

Project No.	Scale	1:100 @ A1	1:200 @ A3
020	Drawn	Checked	Date
	CB	CB	07.05.2019

Do not scale from this drawing. All dimensions should be checked and confirmed on site before the commencement of work. All discrepancies must be reported. Subcontractors must verify all dimensions on site before making a shop drawing or commencing manufacturing. This drawing is subject to copyright. ©

MY
construction
Unit 5, Sayer House
Horseshoe Close, London, NW2 7JN
T +44 (0)20 8450 5747
E info@myconstruction.co.uk

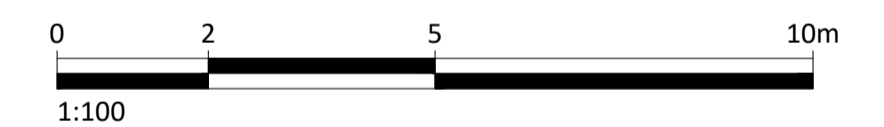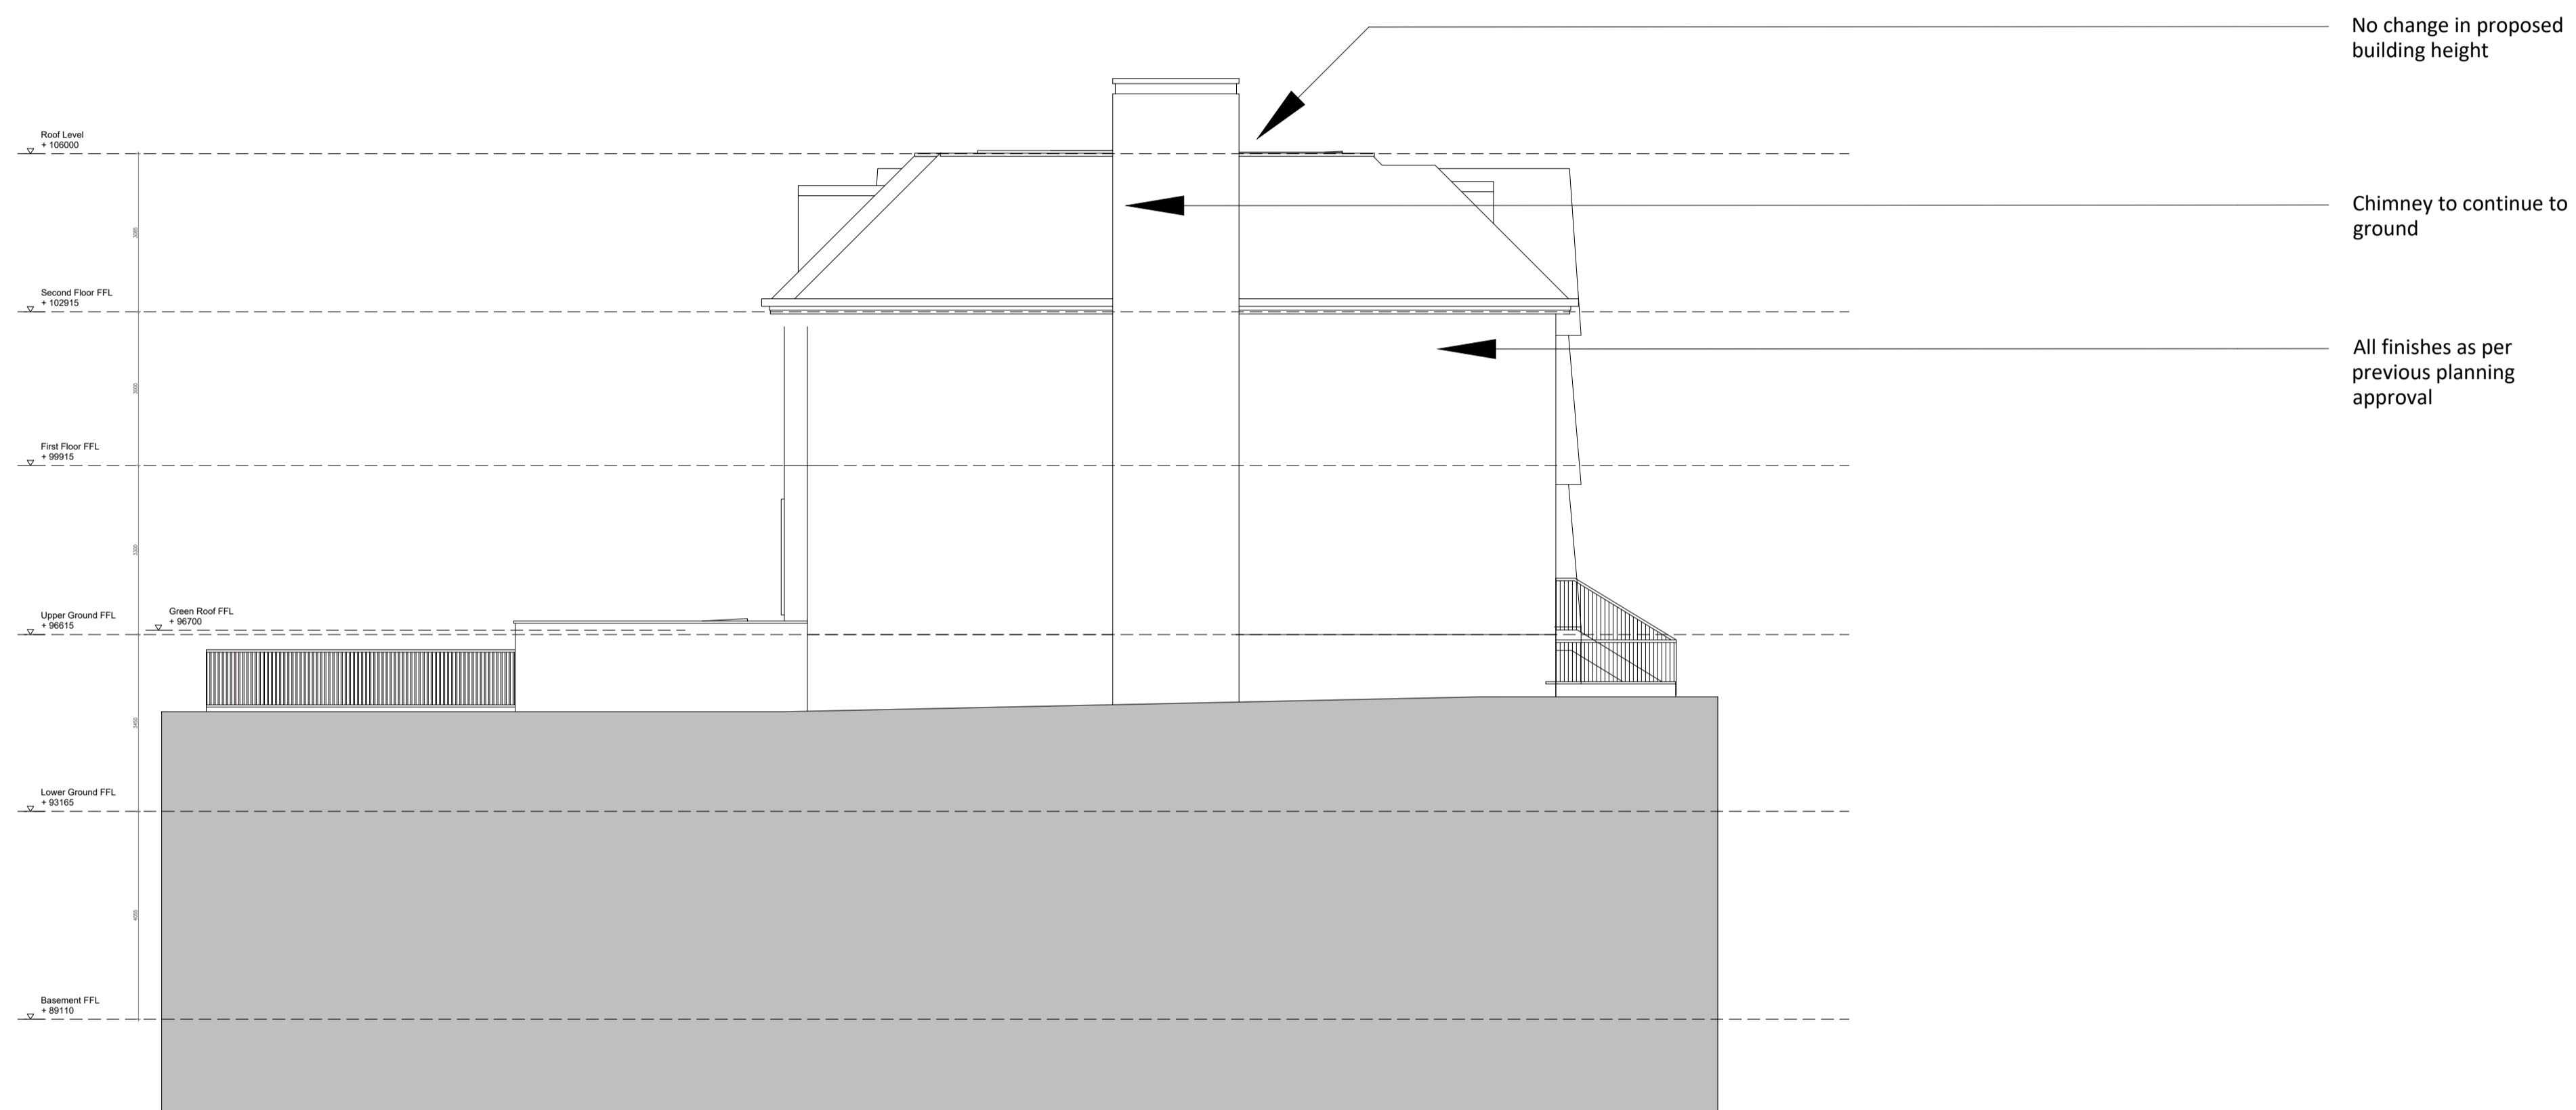

For Planning

Rev.	Description	By	Date
P----	For Planning ----	CB	09.05.19

Client

Cogress Ltd

Project

24-26 Redington Gardens

Title



No.25-26 Proposed South Elevation (Side)

Drawing No.	Rev.
A152	P----

Project No.	Scale	1:100 @ A1	1:200 @ A3
020	Drawn	Checked	Date
	CB	CB	07.05.2019

Do not scale from this drawing. All dimensions should be checked and confirmed on site before the commencement of work. All discrepancies must be reported. Subcontractors must verify all dimensions on site before making a shop drawing or commencing manufacturing. This drawing is subject to copyright. ©

MY
construction
Unit 5, Sayer House
Horseshoe Close, London, NW2 7JN
T +44 (0)20 8450 5747
E info@myconstruction.co.uk

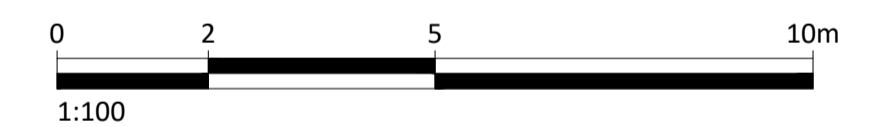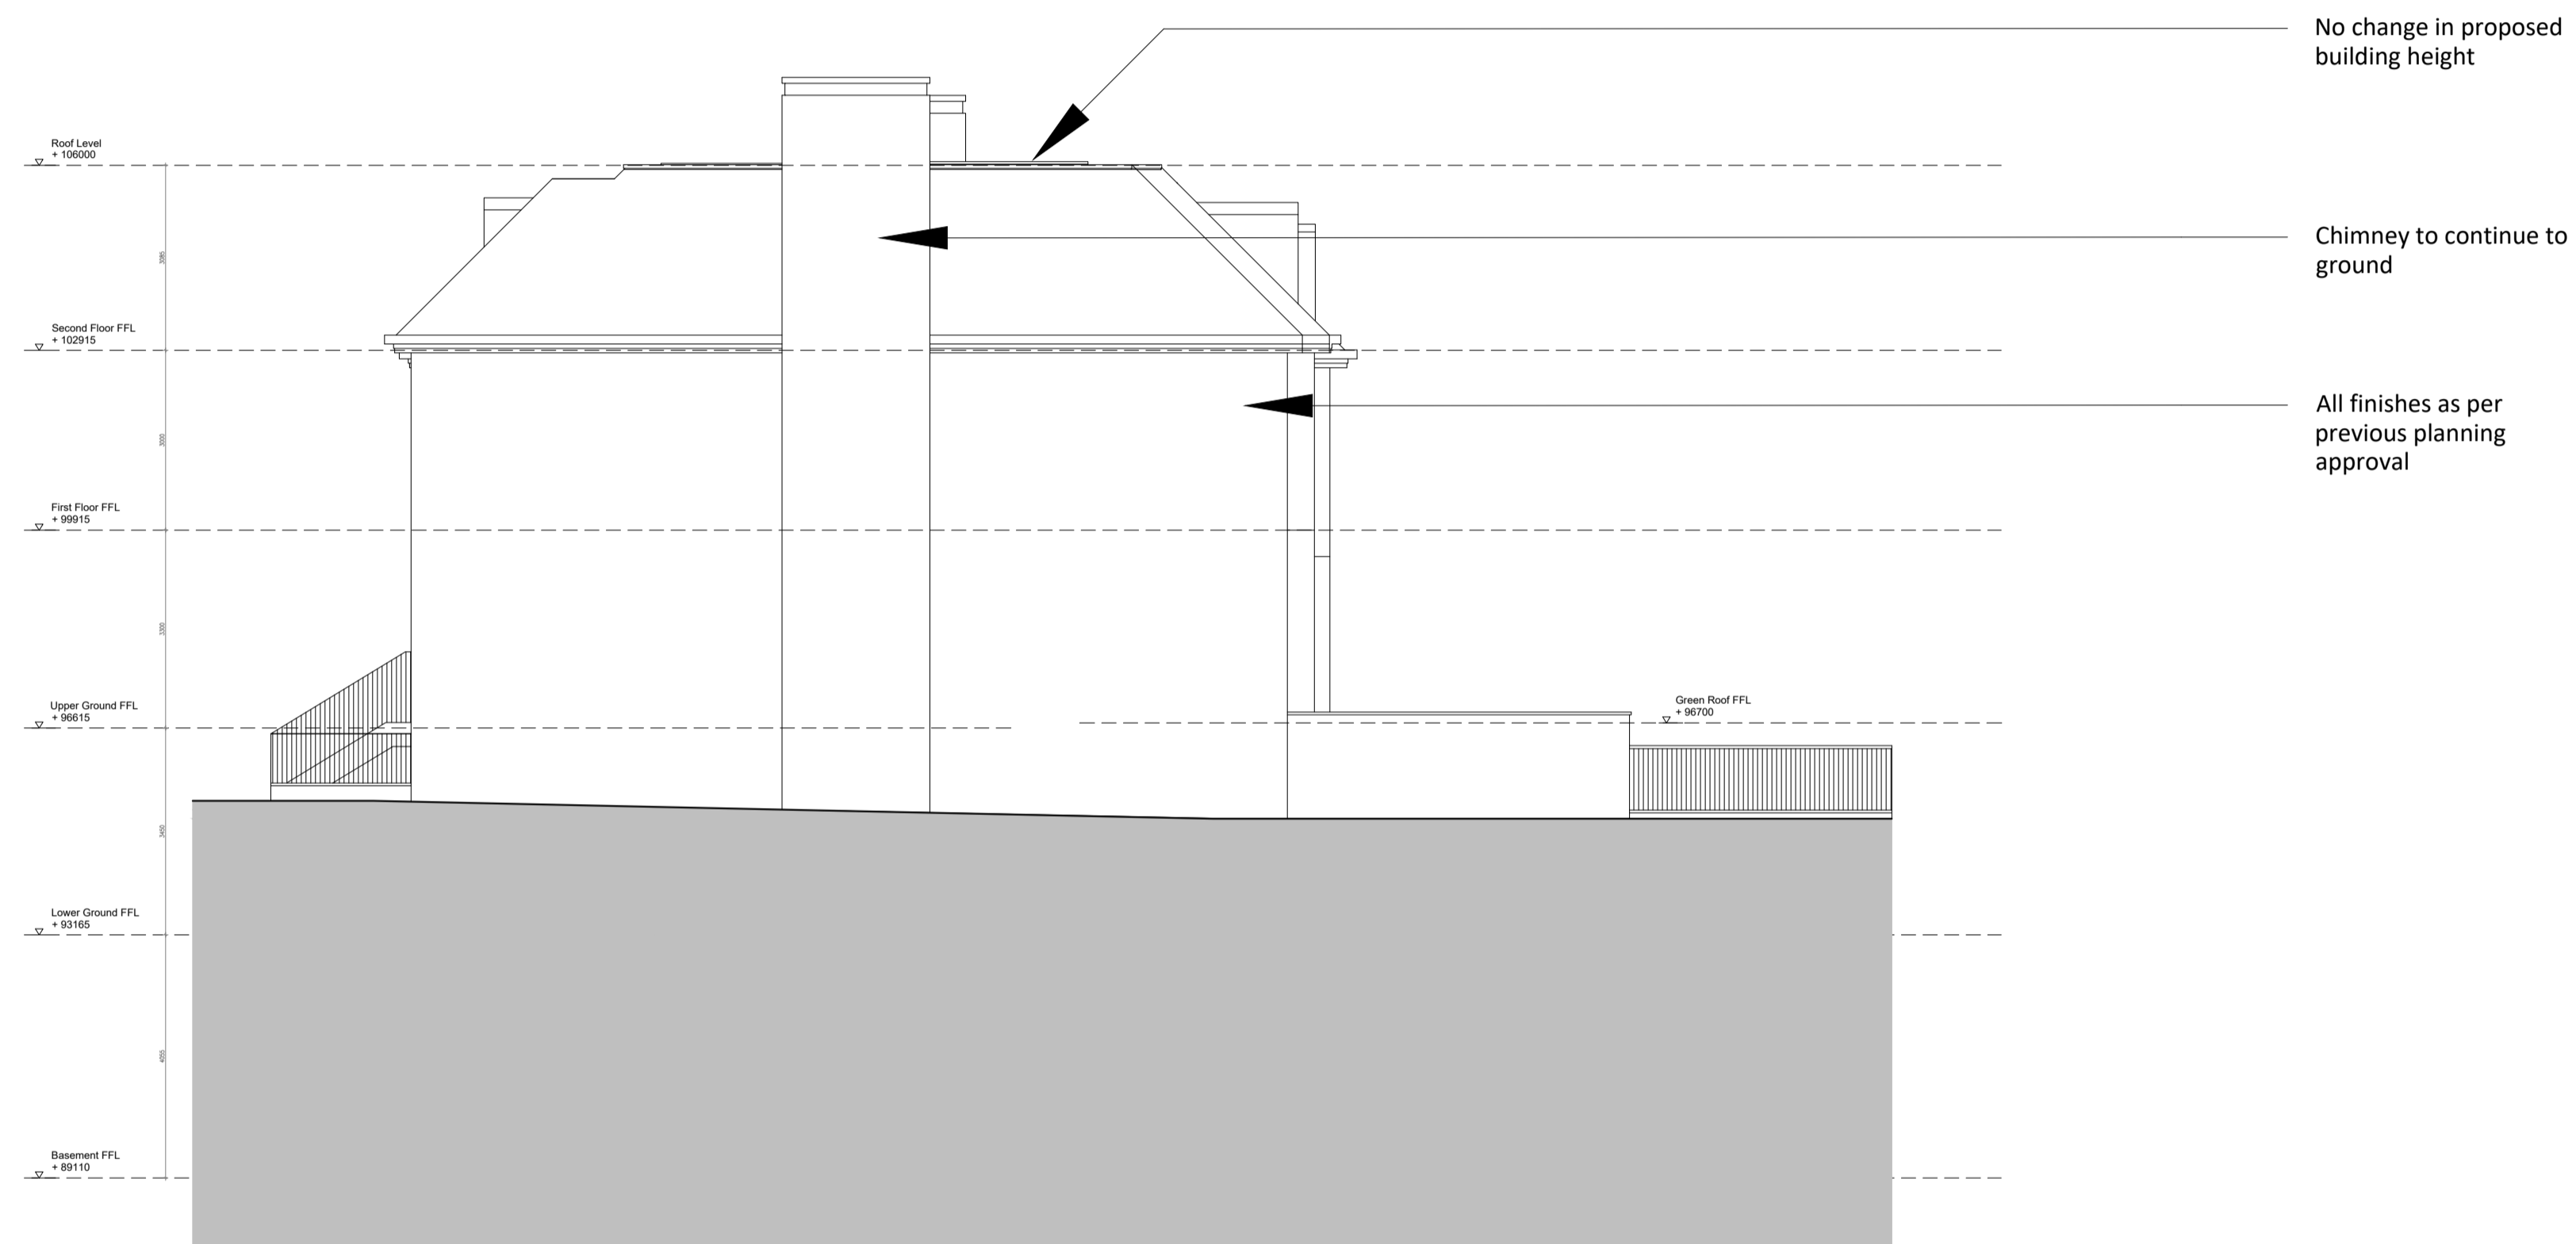

For Planning

Rev.	Description	By	Date
P----	For Planning ----	CB	09.05.19

Client
Cogress Ltd

Project
24-26 Redington Gardens

Title
No.25-26 Proposed North Elevation (Side)

Drawing No.	Rev.
A153	P----

Project No.	Scale	1:100 @ A1	1:200 @ A3
Drawn	Checked	Date	
020	CB	CB	07.05.2019

Do not scale from this drawing. All dimensions should be checked and confirmed on site before the commencement of work. All discrepancies must be reported. Subcontractors must verify all dimensions on site before making a shop drawing or commencing manufacturing. This drawing is subject to copyright. ©

MY
construction
Unit 5, Sayer House
Horseshoe Close, London, NW2 7JN
T +44 (0)20 8450 5747
E info@myconstruction.co.uk