


Granted
2019/ 1201/ P

Boundary

No. 7
Inverforth Close
(Not Surveyed)

No. 6
Inverforth Close

No. 5
Inverforth Close
(Not Surveyed)

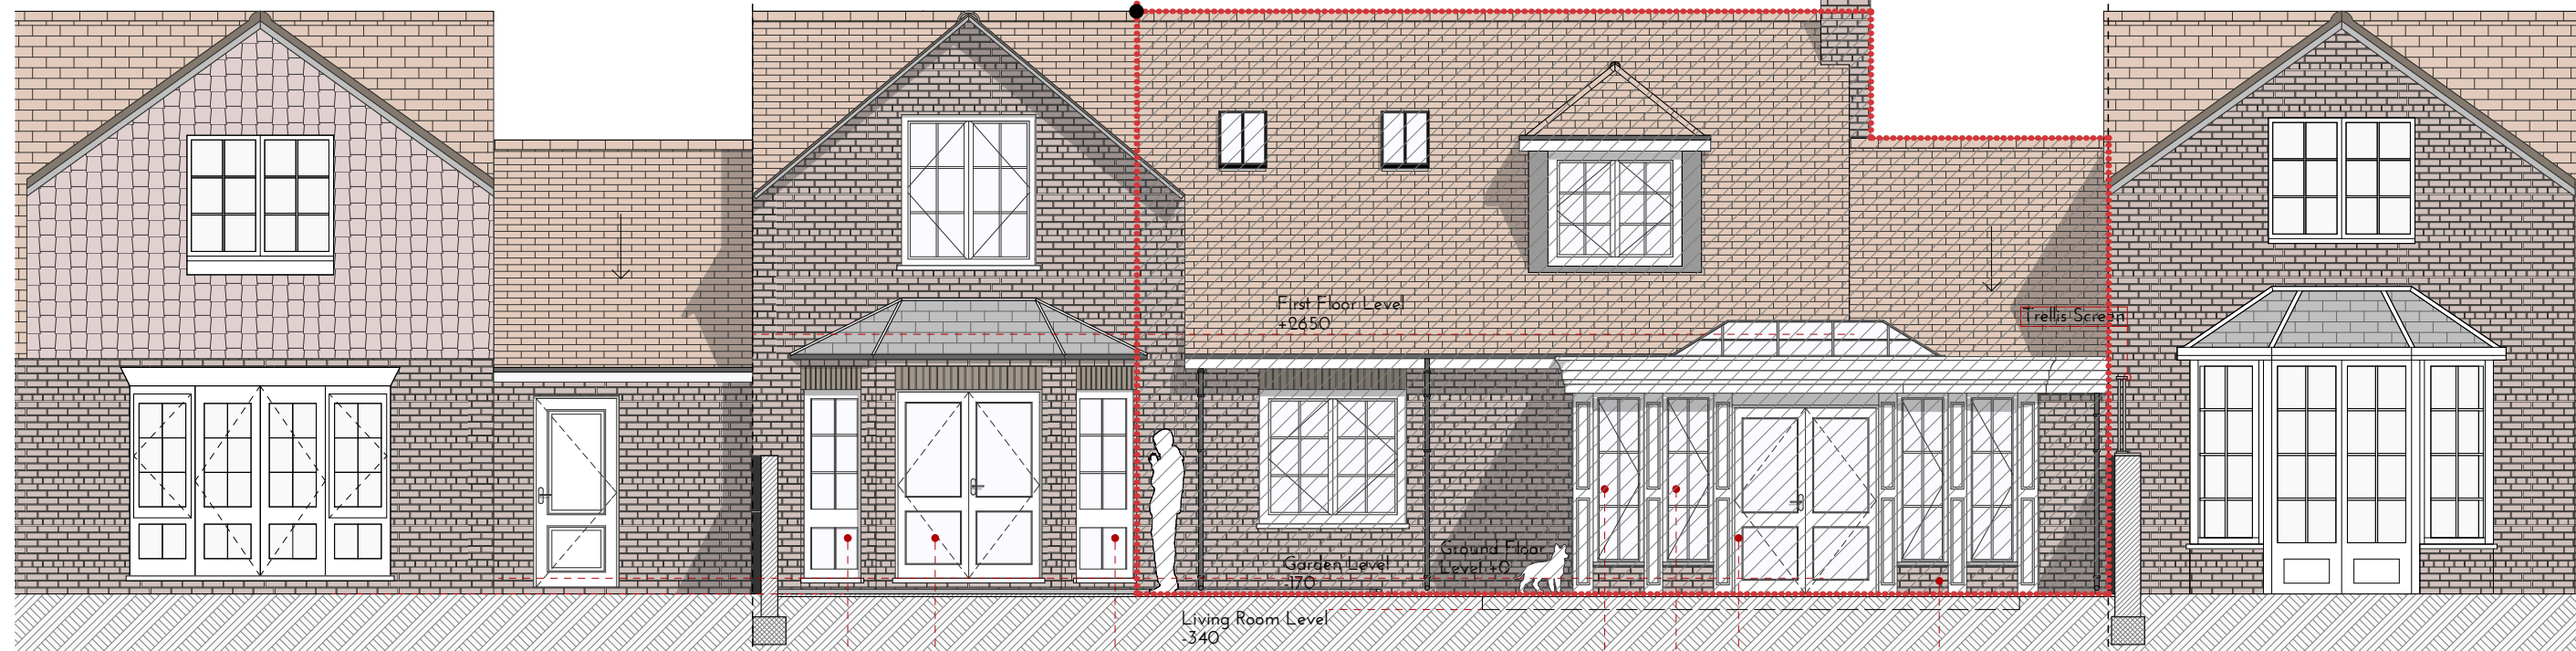

Existing Window/ Door reused.
Existing position retained.

Painted timber french
windows/ panelling to new
conservatory

Existing Door reused.

New dwarf wall brickwork to
match existing house

General Notes

- Do not scale from drawings.
- The contractor must verify all dimensions on site before commencing work.
- Any discrepancies and/ or omissions to be reported to the architect immediately.
- All drawings are to be read in conjunction with all relevant drawings and specifications.

© Alex Nacu Architects

Notes/ Key

Status: **Planning (0-3)**

Revisions

Job Number:

009

Project:

6 Inverforth Close, London, NW3 7EX

Client:

Mr. Andrian Bors

Drawing Title:

Rear Elevation B1 - B1

Scale:

1:75@A3

Date:

12/06/2019

Drawing Number:

PP-009-212 - Proposed

Revision:

Drawn by:

AN

ALEX NACU ARCHITECTS

107 West End Lane, London
NW6 4SY

(+44) 07761 030 348

a.nacu@alexnacuarchitects.co.uk

