





1 Existing Shopfront Elevation
Scale: 1:50

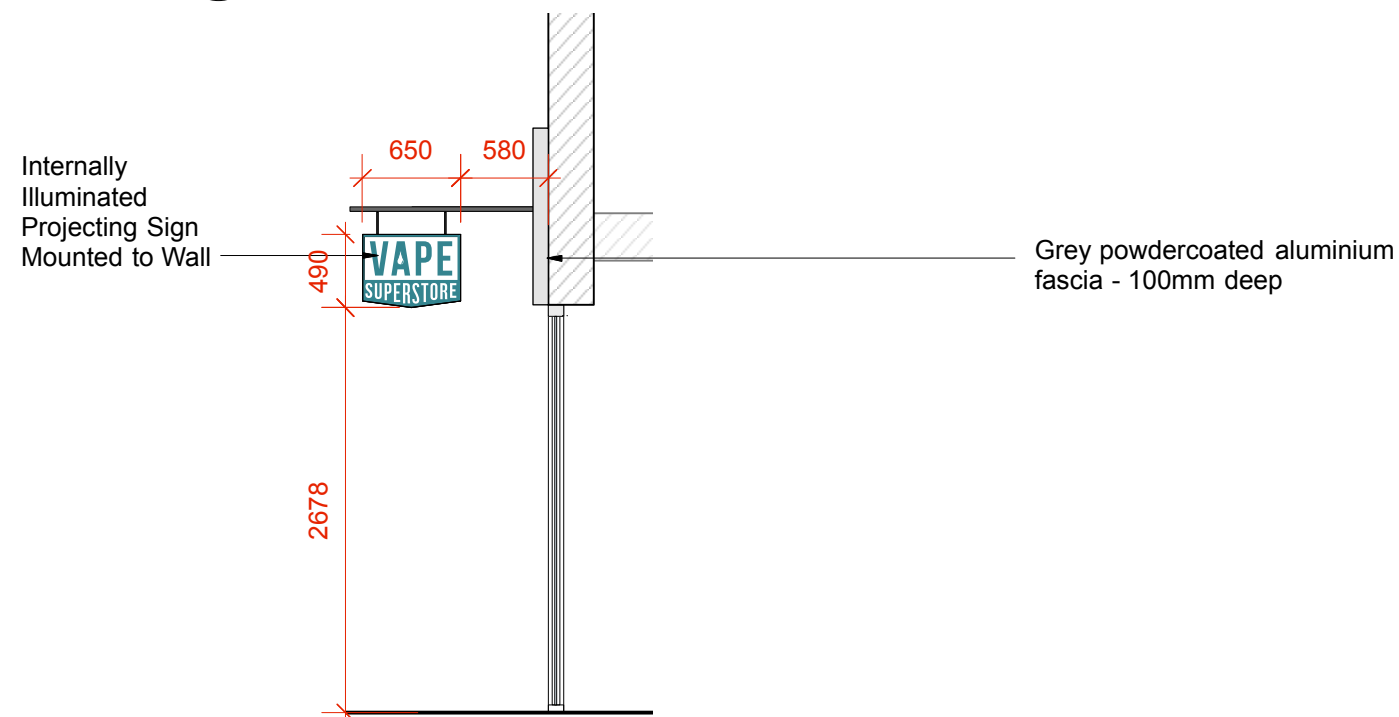

2 Existing Shopfront Section
Scale: 1:50

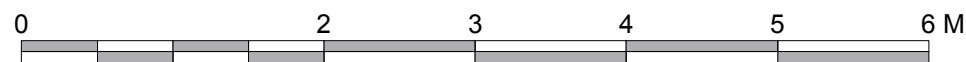

SETTING OUT

- DO NOT SCALE OFF THIS DRAWING, ALL SETTING OUT AND DIMENSIONS TO BE CHECKED ON SITE.
- ALL DRAWINGS SHOULD BE READ IN CONJUNCTION WITH ANY STANDARD DETAIL DRAWINGS AND SPECIFICATIONS OF WORKS.
- IT IS THE CONTRACTOR'S SOLE RESPONSIBILITY TO CARRY OUT SITE DIMENSION CHECKS AND PRODUCE RODS AT A MINIMUM SCALE OF 1:20 FOR SIGN OFF BY CWI.

FINISHES SCHEDULES

- REFER TO CURRENT FINISHES SCHEDULE FOR SPECIFICATIONS

INTELLECTUAL PROPERTY RIGHTS ("IPR")

- ANY IPR WHICH EXIST IN THIS DRAWING AND/OR ASSOCIATED DOCUMENTATION BELONG TO CATHERINE WHITE INTERIORS AND ARE HEREBY ASSERTED.
- CATHERINE WHITE INTERIORS WILL NOT BE RESPONSIBLE FOR ANY ALTERATIONS MADE TO THIS DRAWING.
- ANY ALTERATIONS MUST BE NOTIFIED TO CATHERINE WHITE INTERIORS AND A RECORD MUST BE KEPT.

REVISIONS:		
-	-	-

CLIENT NAME:
Webscape UK Ltd


PROJECT TITLE:
Vape Superstore Tottenham Street

SITE ADDRESS:
3 Tottenham Street
London
W1T 2AF

DRAWING TITLE:
Existing Shopfront Elevations

DRAWING No:	REVISION:	SCALE @ A3:
CWI_73_01	-	1:50
DATE:	DRAWN BY:	CHECKED BY:
11/06/2019	CW	CW

STATUS:
FOR PLANNING

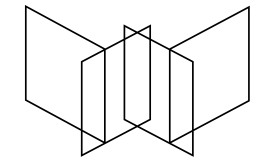

CATHERINE WHITE
INTERIORS

Studio C109, 89a Shackelwell Lane, London E8 2EB UK
T: +44 [0] 7891 786 167 W: catherinewhiteinteriors.com
Copyright © 2016 Catherine White Design Limited.
All rights reserved