





2 PARTIAL REAR ELEVATION

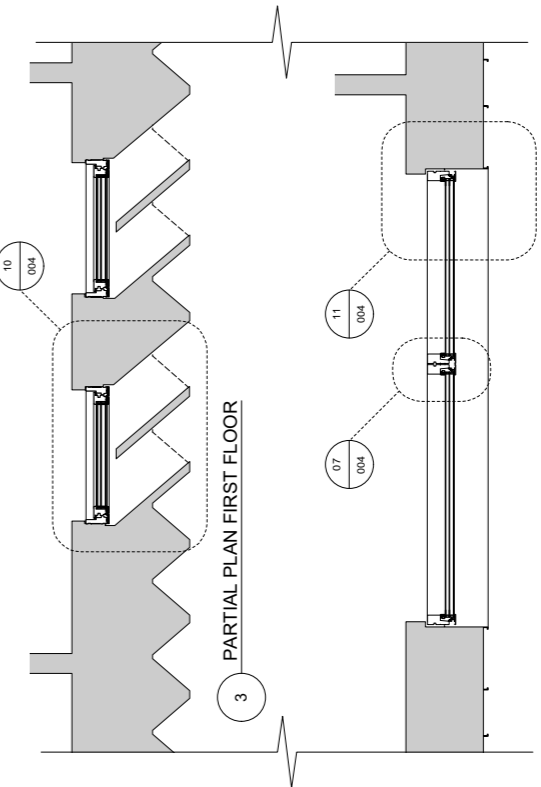

3 PARTIAL PLAN FIRST FLOOR  
4 PARTIAL PLAN GROUND AND LOWER GROUND FLOOR

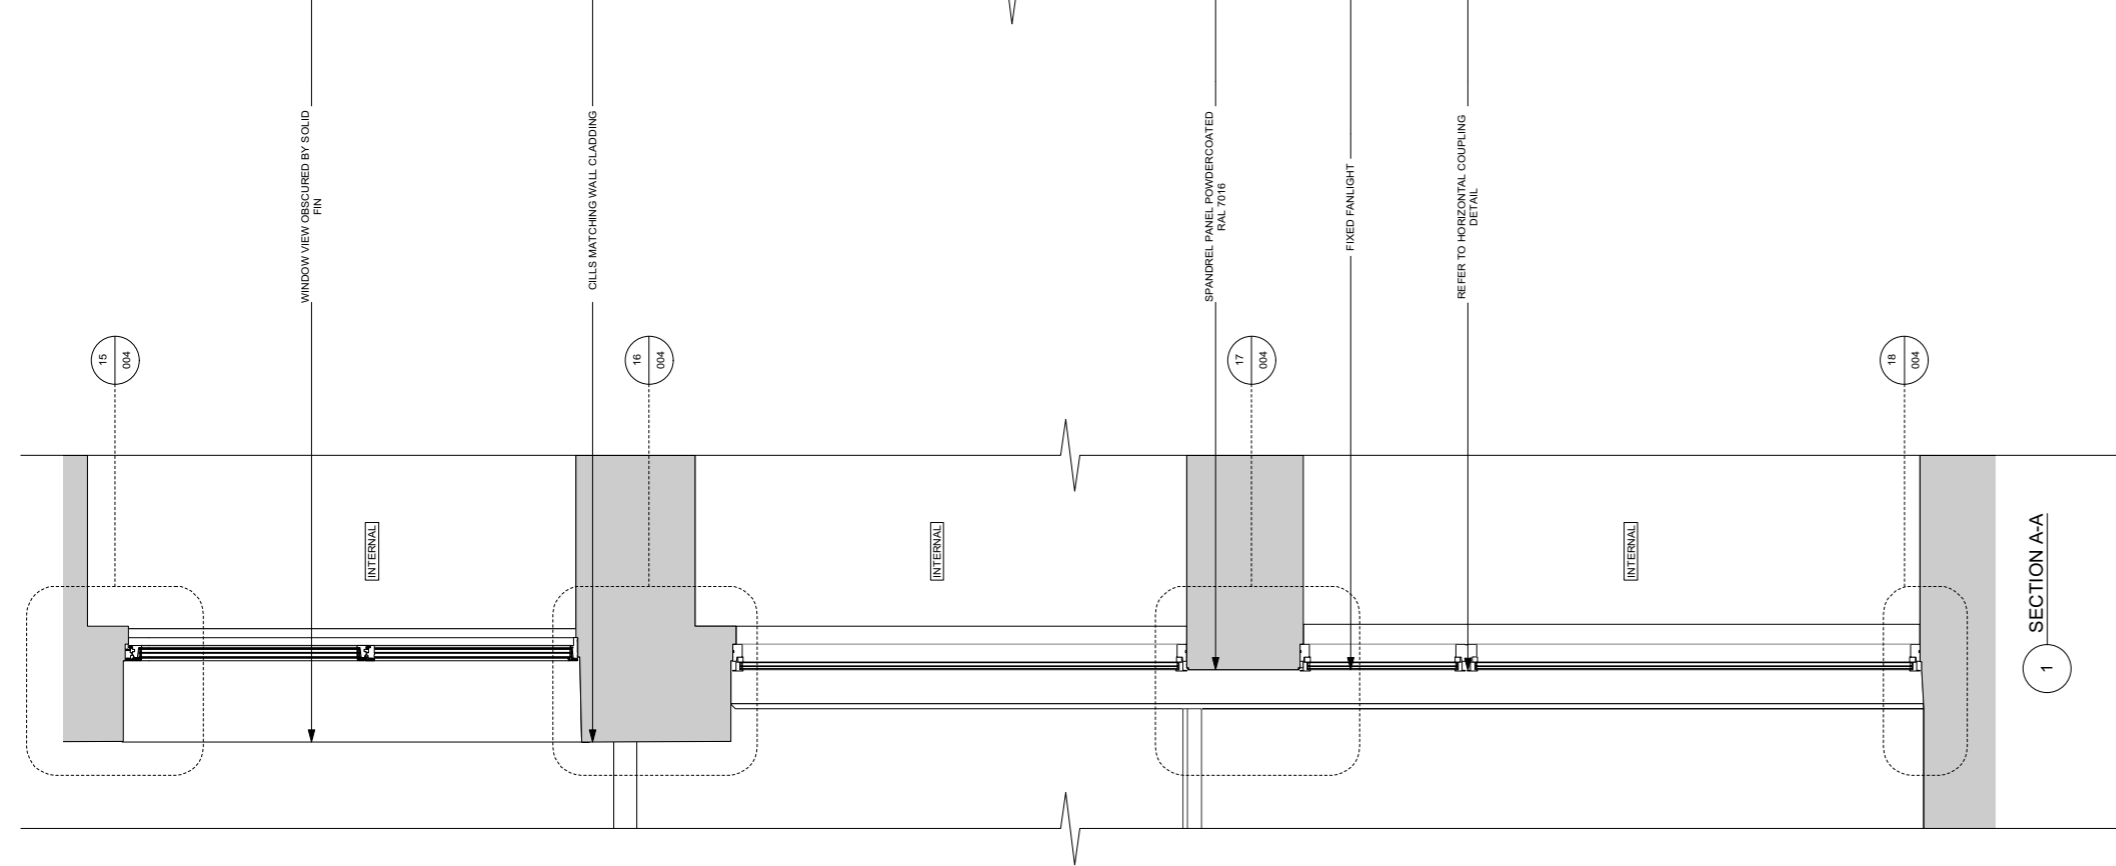

1 SECTION A-A

WINDOW VIEW OBSCURED BY SOLID FIN

CILLS MATCHING WALL CLADDING

SPANDREL PANEL POWDERCOATED RAL 7016


FIXED FANLIGHT

REFER TO HORIZONTAL COUPLING DETAIL

INTERNAL

INTERNAL

INTERNAL

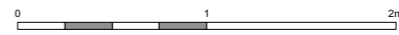

REV.	DATE	DESCRIPTION
------	------	-------------

**THE OLD DAIRY**  
WAKEFIELD STREET

PLANNING CONDITION NO.3  
WINDOW AND CLADDING DETAILS  
REAR ELEVATION

DRNG No 1250-20-002	SCALE 1:20 @ A1	DATE MAY - 18
------------------------	--------------------	------------------



5 ST JAMES'S SQUARE  
LONDON SW1Y 4JU  
T 020 7451 0955 mail@stanhopegate.co.uk  
www.stanhopegatearchitecture.com