



PROPOSED FIRST FLOOR PLAN

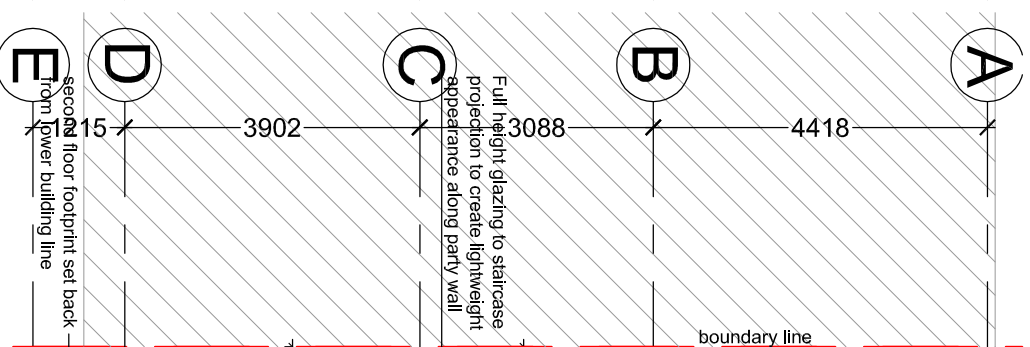


PROPOSED SECOND FLOOR PLAN

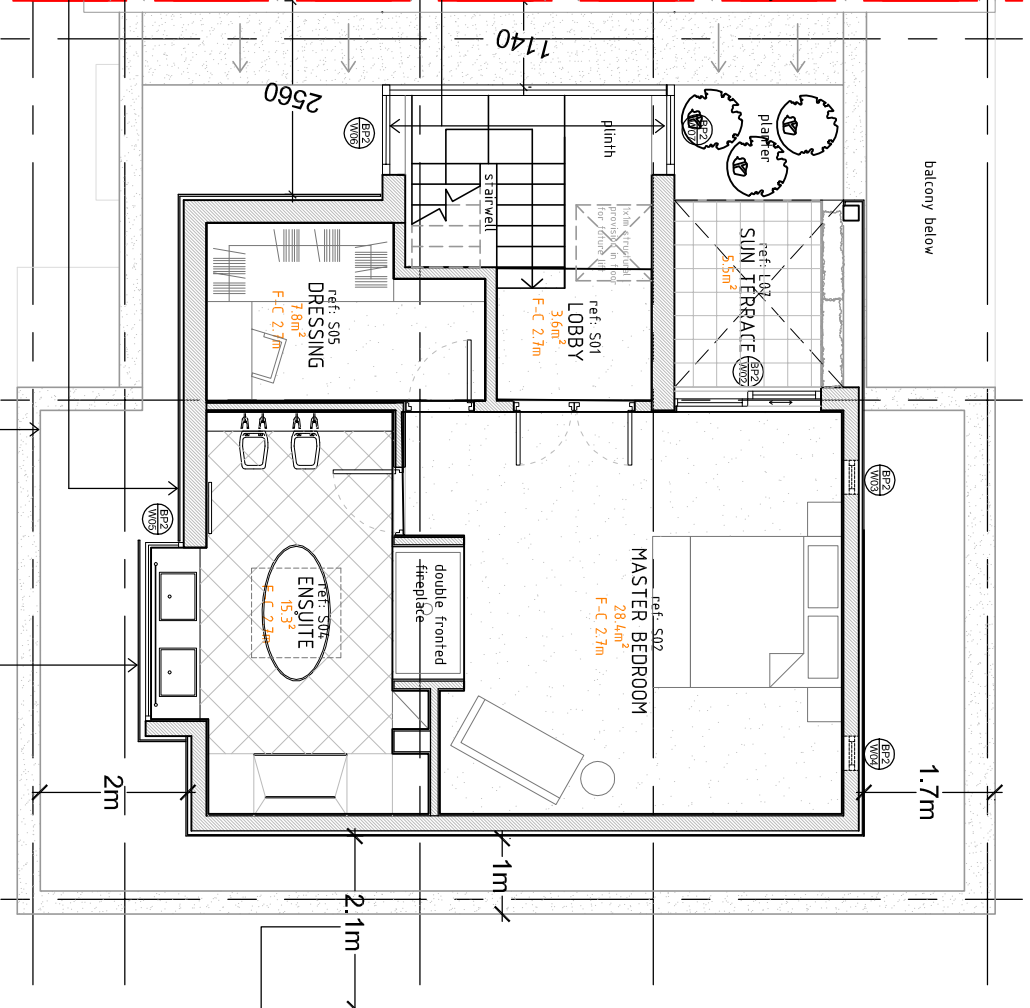


- NOTES:**
1. This drawing is a COPYRIGHT of Archetype.
  2. Do not scale the drawing, use figured dimensions only.
  3. All dimensions must be checked on site and Archetype should be informed immediately of any discrepancies prior to construction.

1:100 (metres)

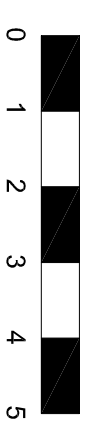

second floor measures 2.1m from boundary line with property on Redington garden

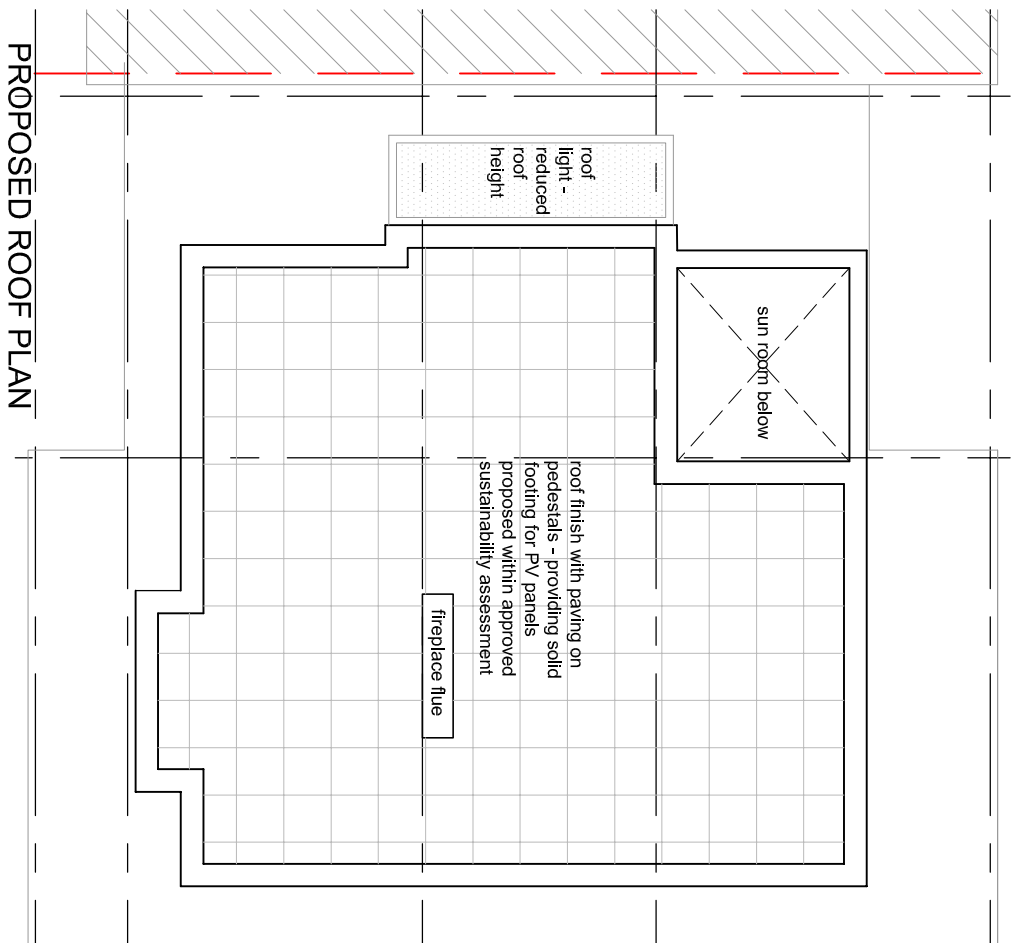

PROPOSED ROOF PLAN

Revision	Description	Date
G	Second Floor amendments	21.06.19
F	Second Floor amendments	16.04.19
E	Second Floor amendments	26.02.19
D	Second Floor added	19.11.18
C	Approved 2015/3004 /P	26.10.15

**Archetype**  
Architects Planners Designers

121 Colchester Place London W1U 6JY  
Tel: 020 7486 3886 Fax: 020 7486 3888  
Email: info@archetype.org.uk  
Web: www.archetype.org.uk

Project: 36 REDINGTON ROAD  
LONDON, NW3 7RT

Drawing Title: PROPOSED PLANS  
FIRST, SECOND & ROOF PLANS

Drawn: MS Approver: JLP Scale: 1:100 Date: April, 15

Drawing No: 1048 (10) 04 Revision: G

CAD Ref.