
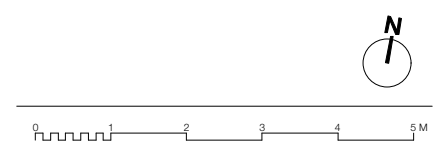


1. Do not scale this drawing.
2. For structural dimensions and details see Structural Engineers' drawings.
3. All dimensions to be checked on site prior to commencement of any works or preparation of any shop drawings. Dimensions are supplied for tender purposes only.
4. All errors in co-ordinates, levels and dimensions, are to be reported to the Architect/ Contract Administrator.
5. All temporary works to be responsibility of the Contractor.
6. This drawing to be read in conjunction with all relevant Architect's drawings and specifications and with other Consultant's Information.

 Area subject to application

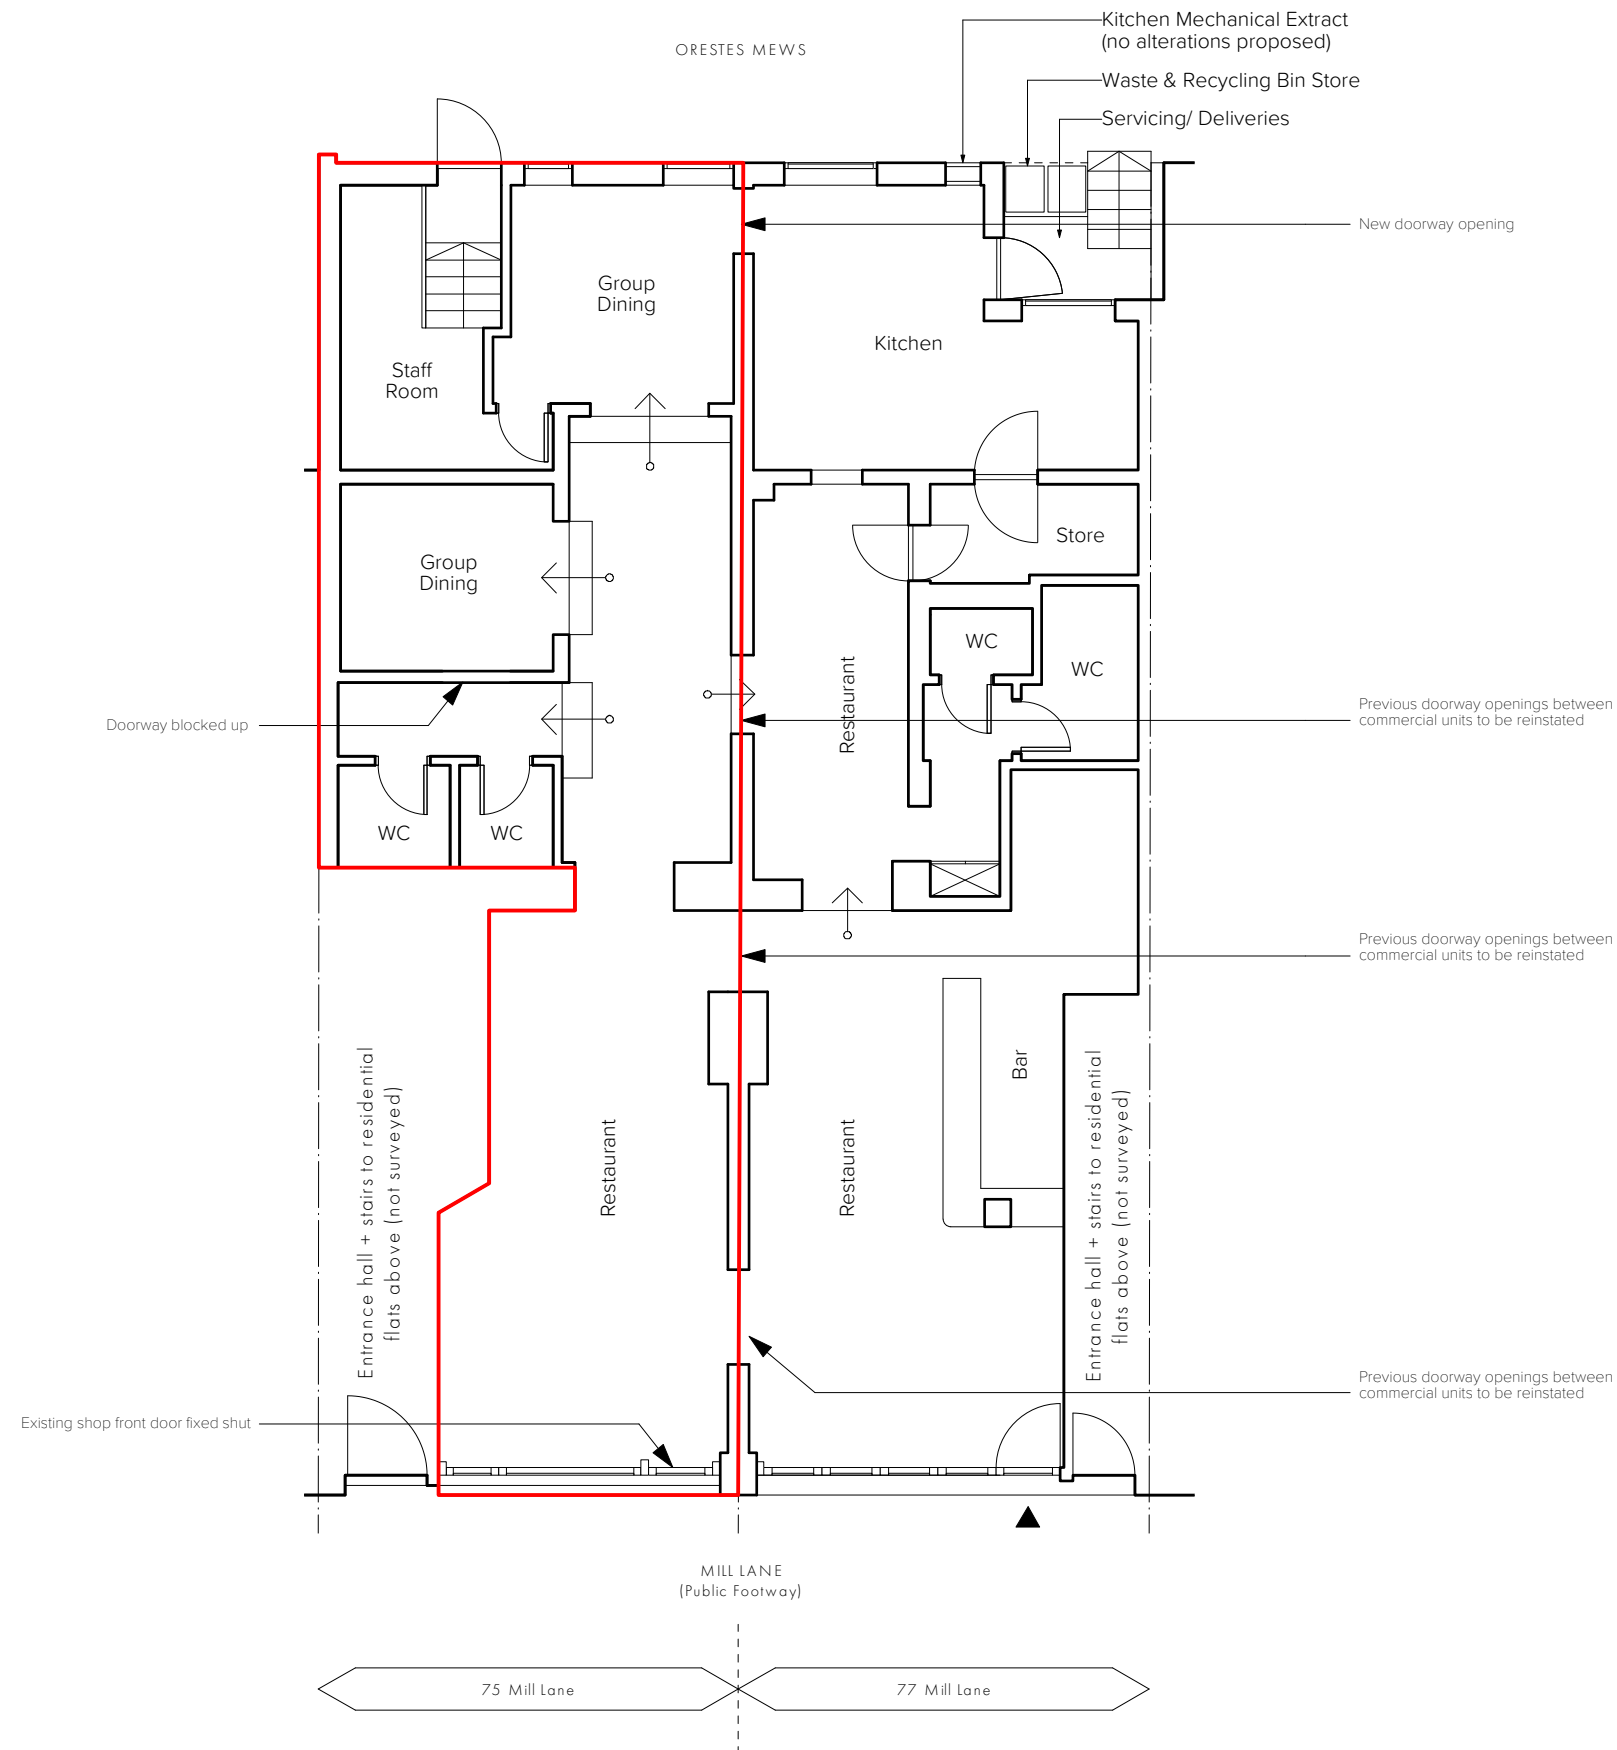

Assembly[®] Associates

Chartered Surveyors, Architects & Historic Building Consultants

Site Address: Ground Floor, 75 Mill Lane London NW6 1NB

Project: Change of Use of Ground Floor Unit

Drawing Title: Proposed Ground Floor Plan

Drawing Number: 1808[PLANNING]110

Status: Planning

Date: July 2018 Revision: - Scale: 1 : 100 @ A3