


SITE PLAN

Flat 9, Hillfield Mansions,
Haverstock Hill London NW3


Scale: 1:1250
14.06.19

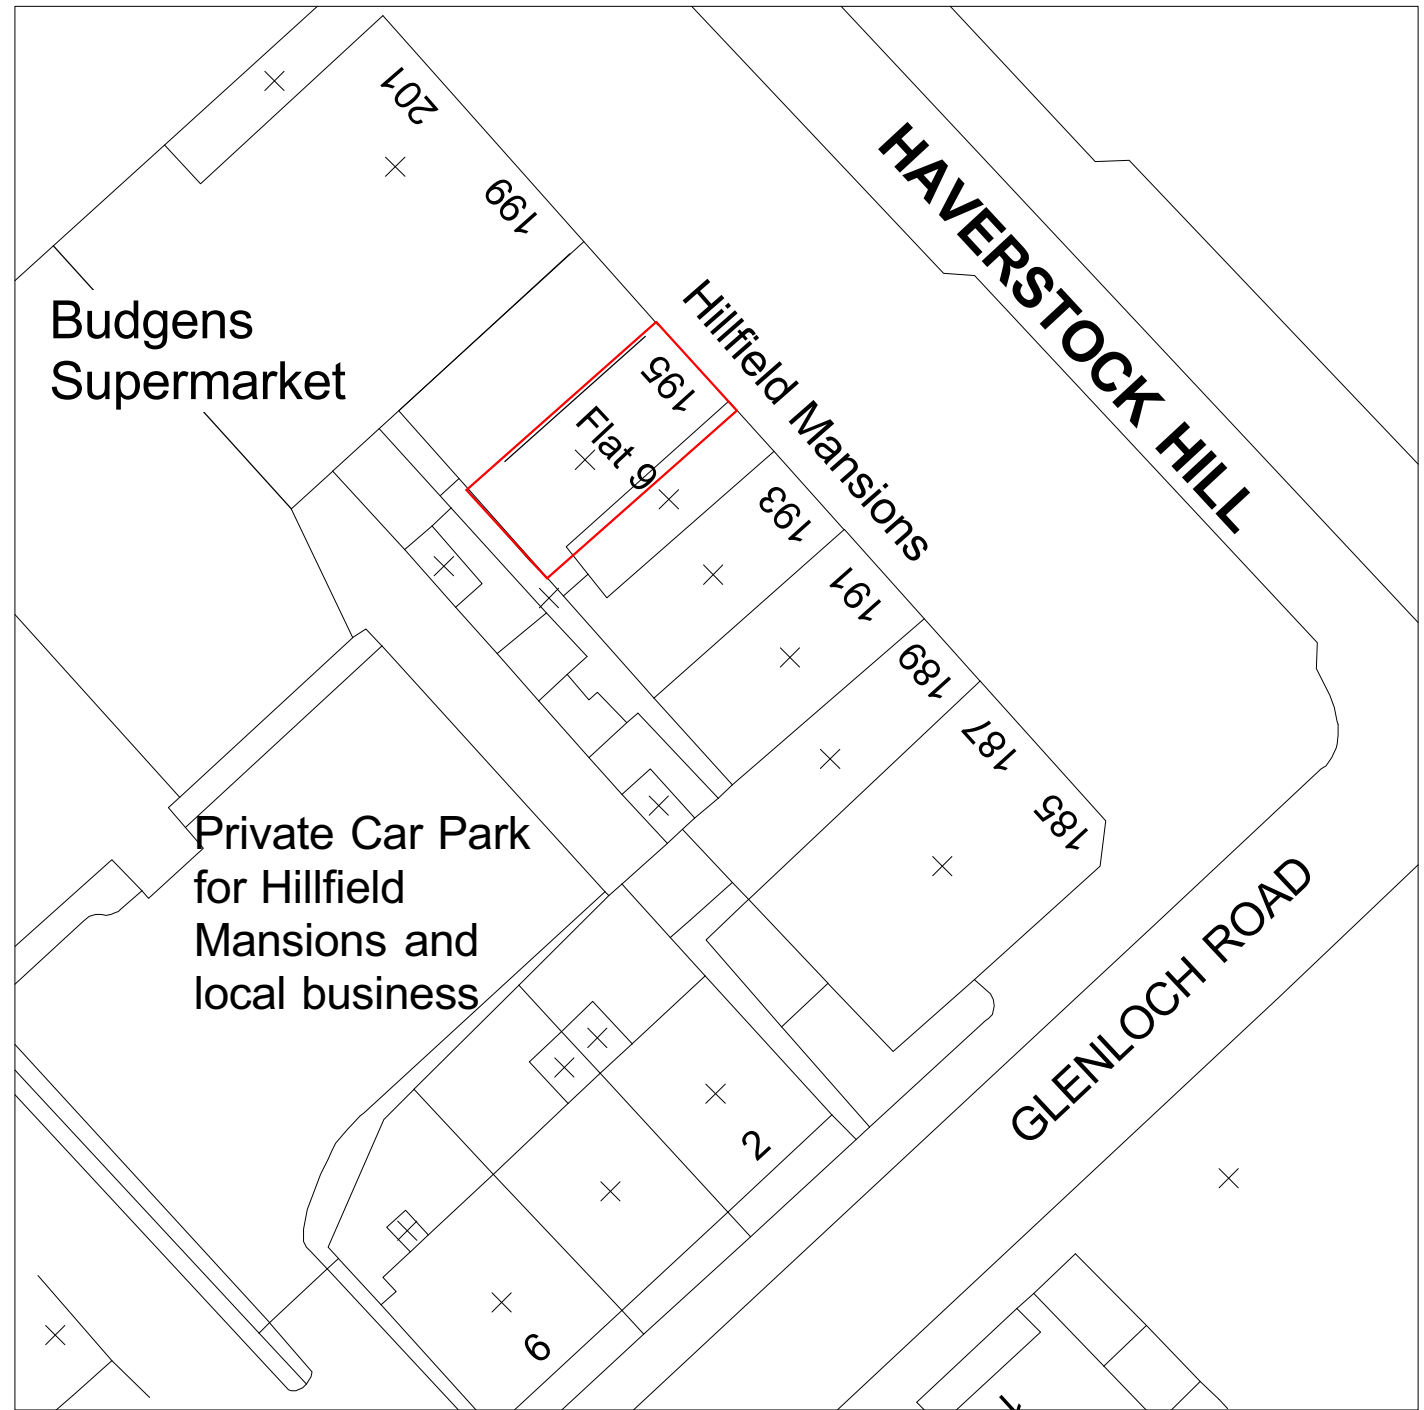


LOCATION PLAN

Flat 9, Hillfield Mansions,
Haverstock Hill London NW3

Scale: 1:400
14.06.19

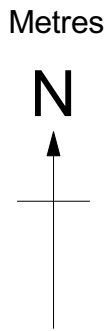

<p>Client TOM McGEACHY</p>		<p>PATRICK MINNS ASSOCIATES 6 St Mark's Crescent London NW1 7TS patrick@patrickminns.com Tel 07957 555 488</p>	<p>Drawing Site Plan @ 1:1250 Location Plan @ 1:400</p>	<p>Revision</p>	<p>Scale 1:1250 & 1:400@A3 Date JUNE 2019</p>	<p>Job No. 488 Drawing No. 00S/MP Drawn By PM</p>	<ol style="list-style-type: none"> 1. All Dimensions and Levels to be checked on Site 2. This drawing must not be scaled 3. Refer to drawings & specification prepared by the Structural engineer and specialist subcontractors 4. Copyright reserved
---------------------------------------	---	--	---	-----------------	---	---	---