


SECOND FLOOR PLAN

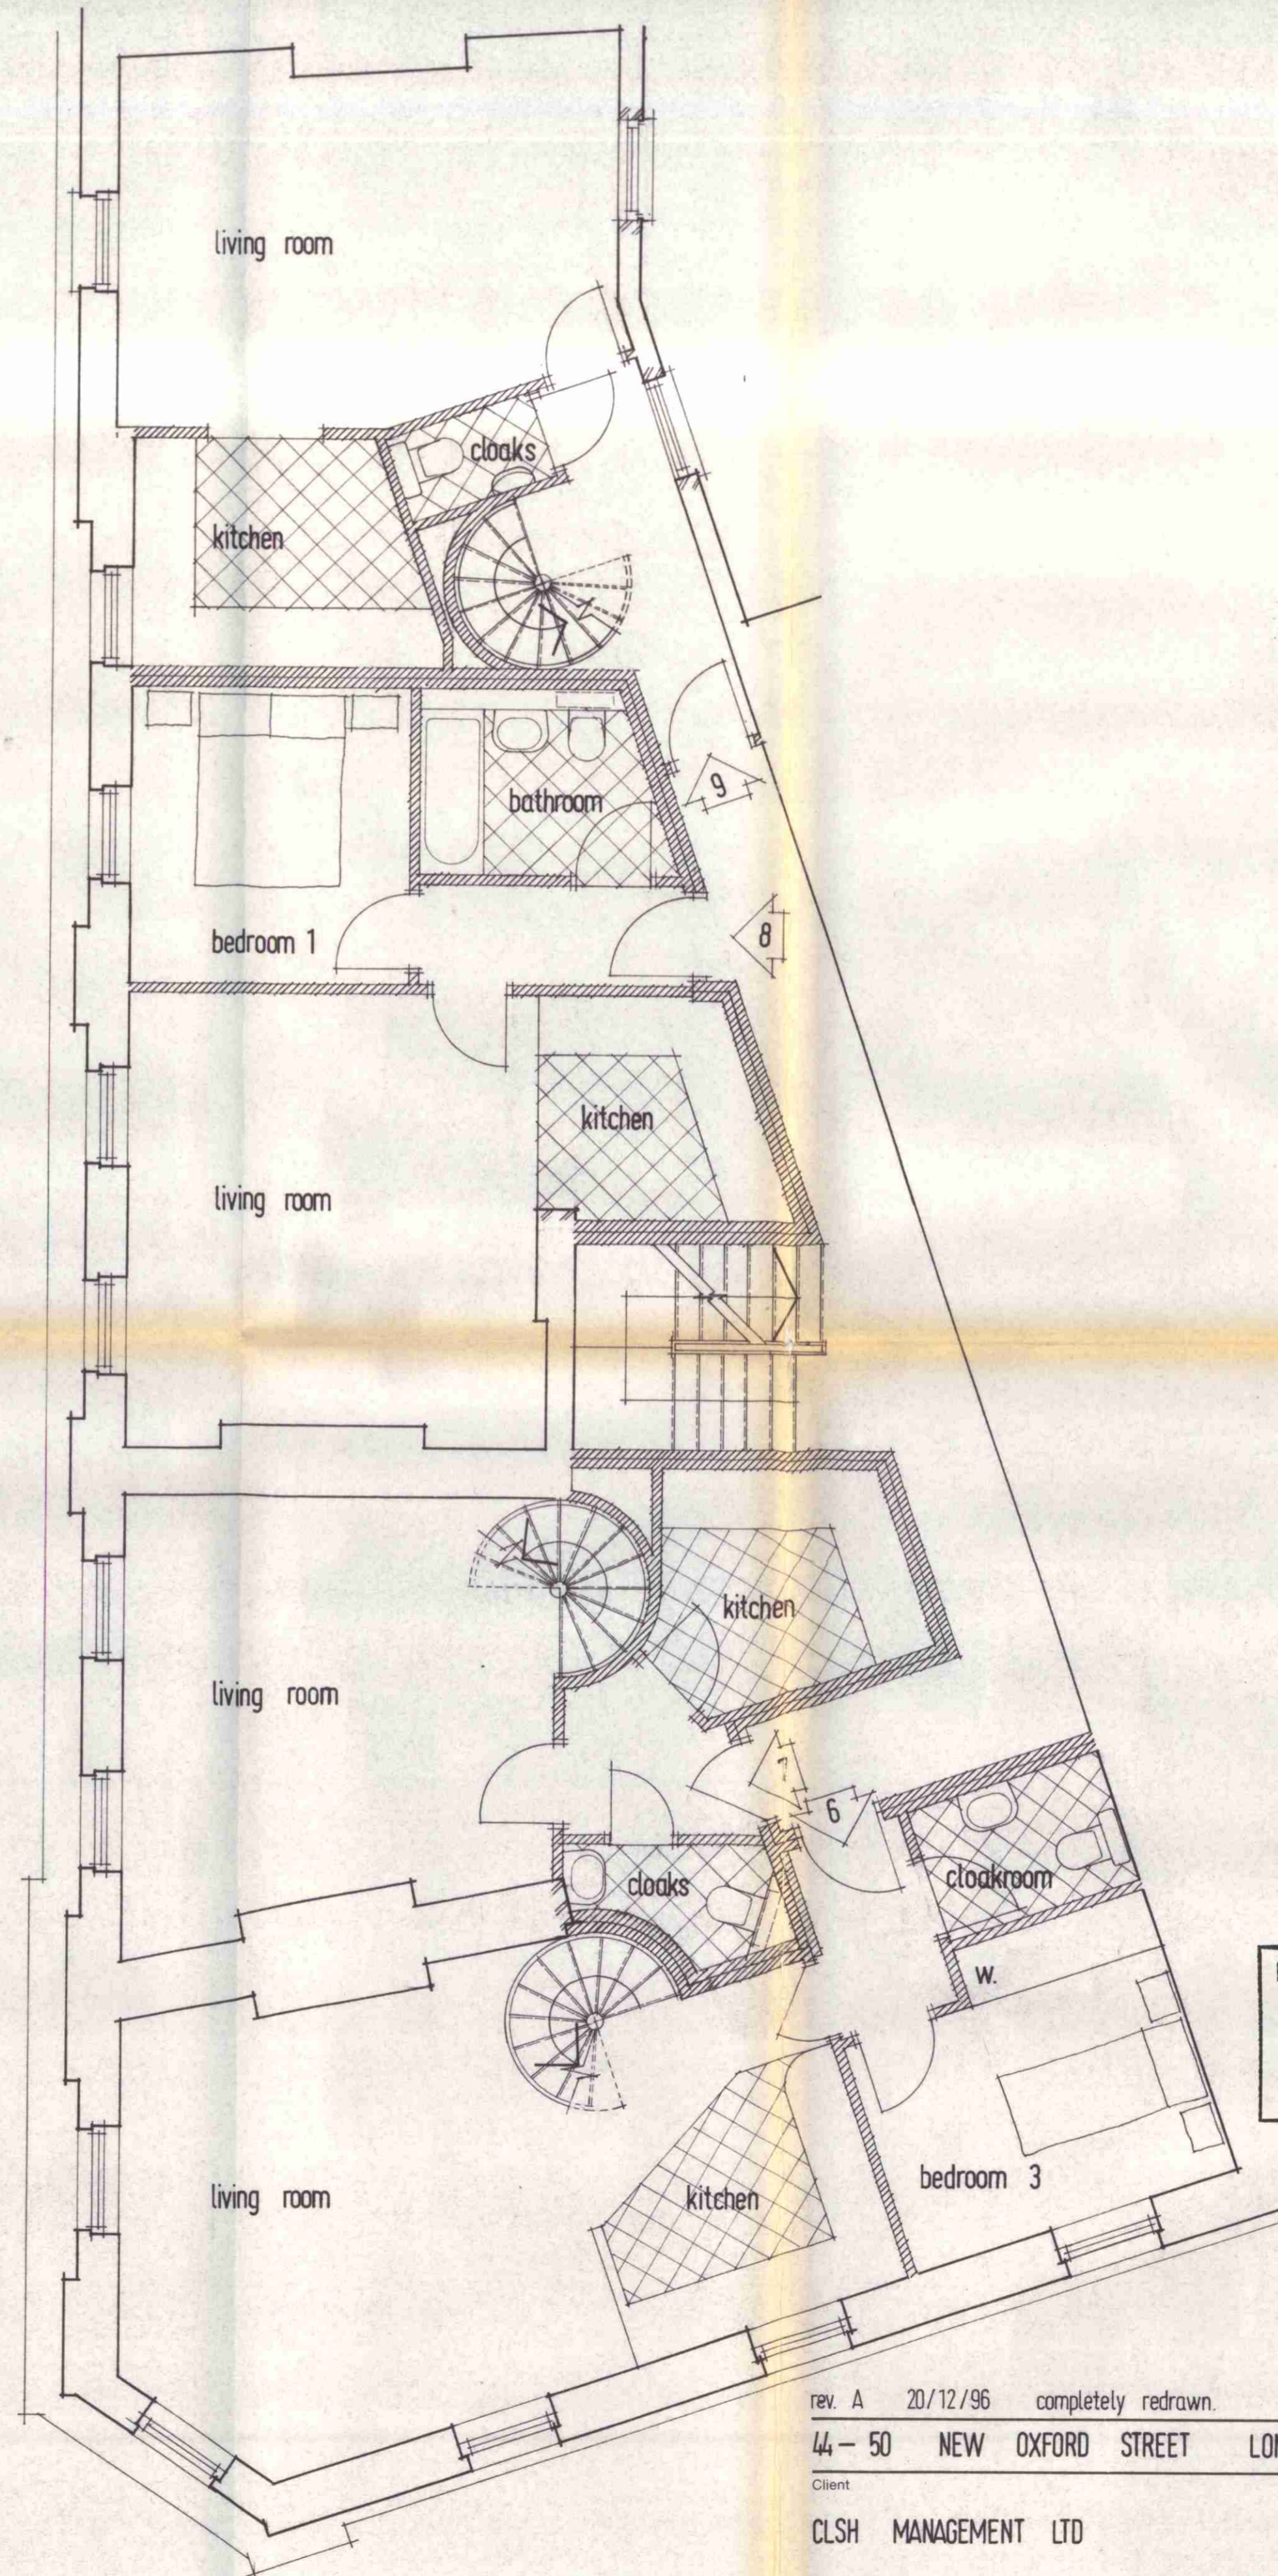

THIRD FLOOR PLAN

LONDON BOROUGH OF CAMDEN
TOWN AND COUNTRY PLANNING ACTS
05 JUN 1997
PLANS APPROVED
ON BEHALF OF THE COUNCIL

P9602876R1

rev. A 20/12/96 completely redrawn.
44-50 NEW OXFORD STREET LONDON WC1
Client Description
CLSH MANAGEMENT LTD SECOND AND THIRD FLOOR PLANS AS PROPOSED
All dimensions to be checked on site. Any discrepancy between this drawing and other information is to be referred to the Partnership. This drawing is copyright.
Burgess Mean Architects 3 Cowper Road London SW19 1AA 0181-544 0777
date: Dec 96 scale: project: drawing: revision:
drawn: SAB. 1:50 9691 004 A
checked: