




GENERAL NOTES
 DRAWING CAN BE SCALED FOR PLANNING PURPOSES ONLY BUT IF IN ANY DOUBT ABOUT A DIMENSION OR ANY OF THE DRAWN INFORMATION PLEASE ASK CDRB ARCHITECTS LTD.

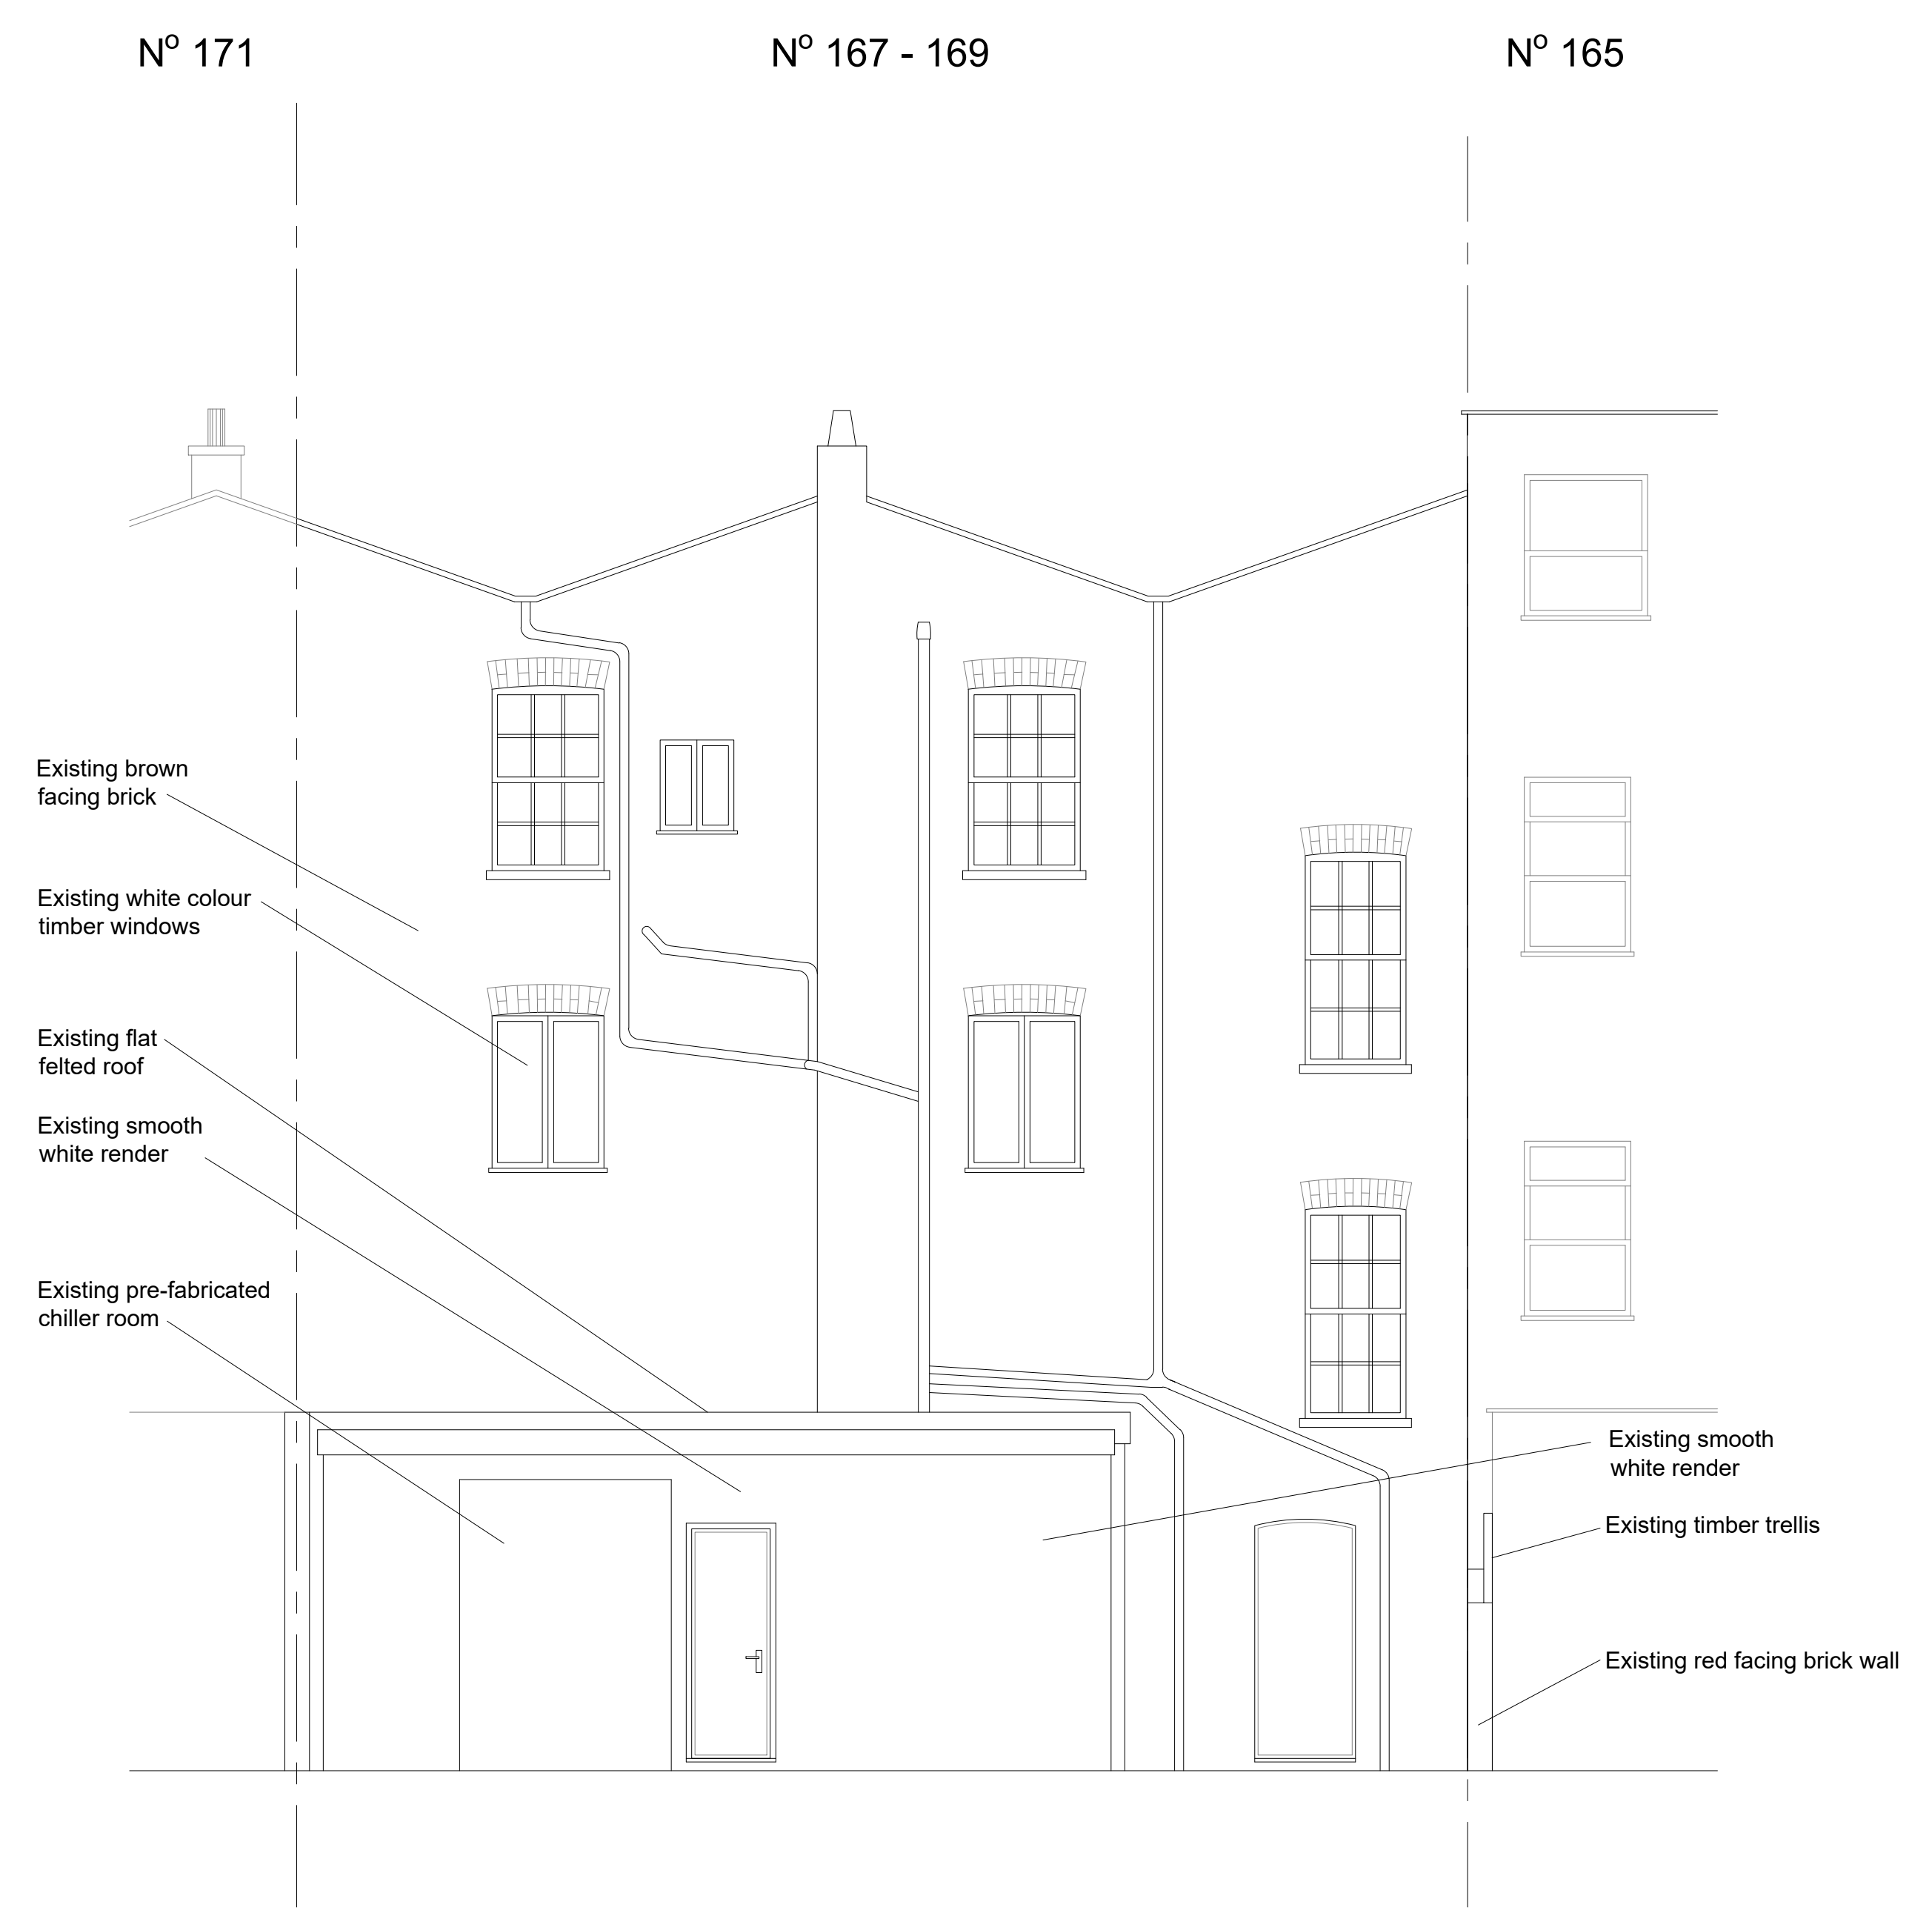


Existing Rear Elevation Facing Patio
 Scale 1:50 @ A1

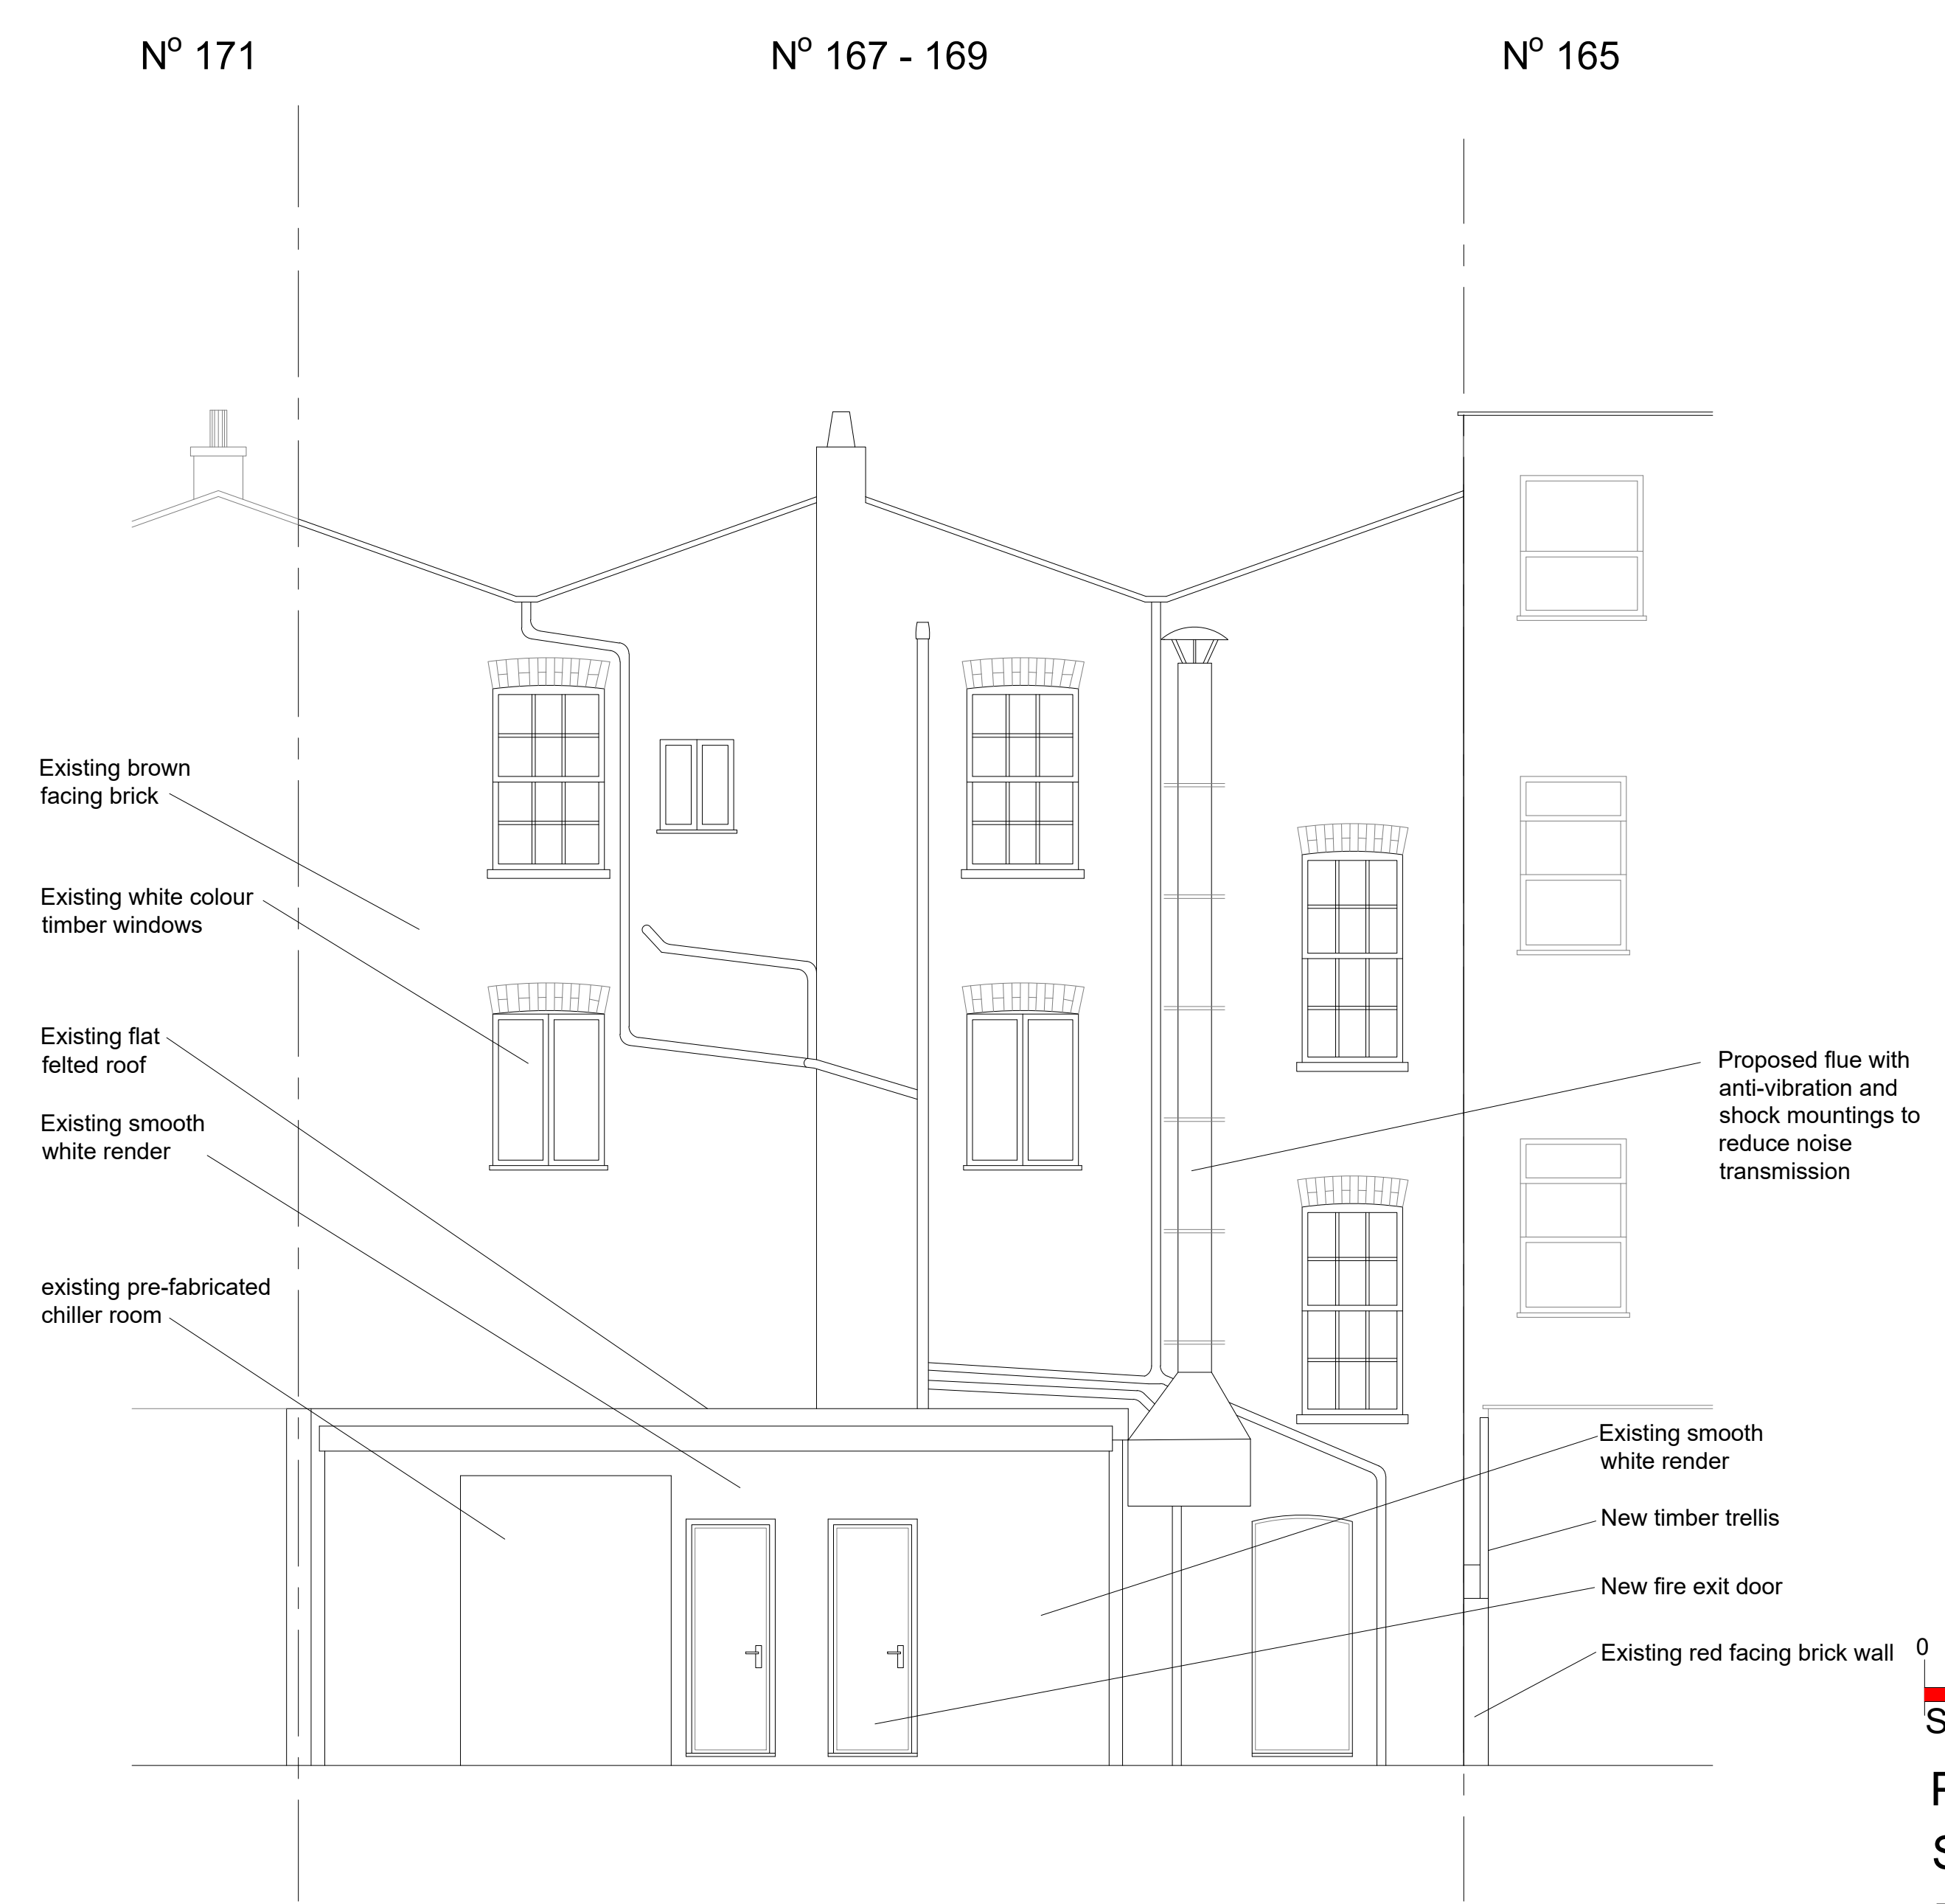

Proposed Rear Elevation Facing Patio
 Scale 1:50 @ A1

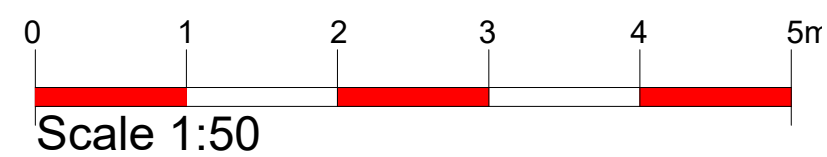

PLANNING APPLICATION SUBMISSION

A	11.06.19	Job title amended	RP	CDRE
revn	date		by	chkd
 cdrb architects ltd 9 Miller Court 43 Station Road, Kentish Town NW1 8PD				
Job title				
Change of Use to A5 from A1 at 167 -169 Kentish Town Road, London, NW1 8PD				
drawing title				
Existing and Proposed Rear Elevation				
scale	drawn by	date	checked by	
1/50 @ A1	FN	June 2019	CDRE	
job no.	drawing no.	revision		
T1686	AL (P) 03	A		

Z:\Job Files\SUBMITTED 2019\T1686-167-169 KentishTownRoad London P SUBMITTED 7.6.19\CDR\DWG\03 - T1686 AL P 03A Existing Elevations.dwg, Plans, Elevations