



- NOTES:**
1. This drawing is a COPYRIGHT of Archetype.
 2. Do not scale the drawing, use figured dimensions only.
 3. All dimensions must be checked on site and Archetype should be informed immediately of any discrepancies prior to construction.

1:100 (metres)

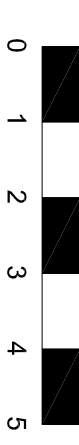

NOTE: OUTLINE OF EXISTING BUILDING HIGHLIGHTED IN RED

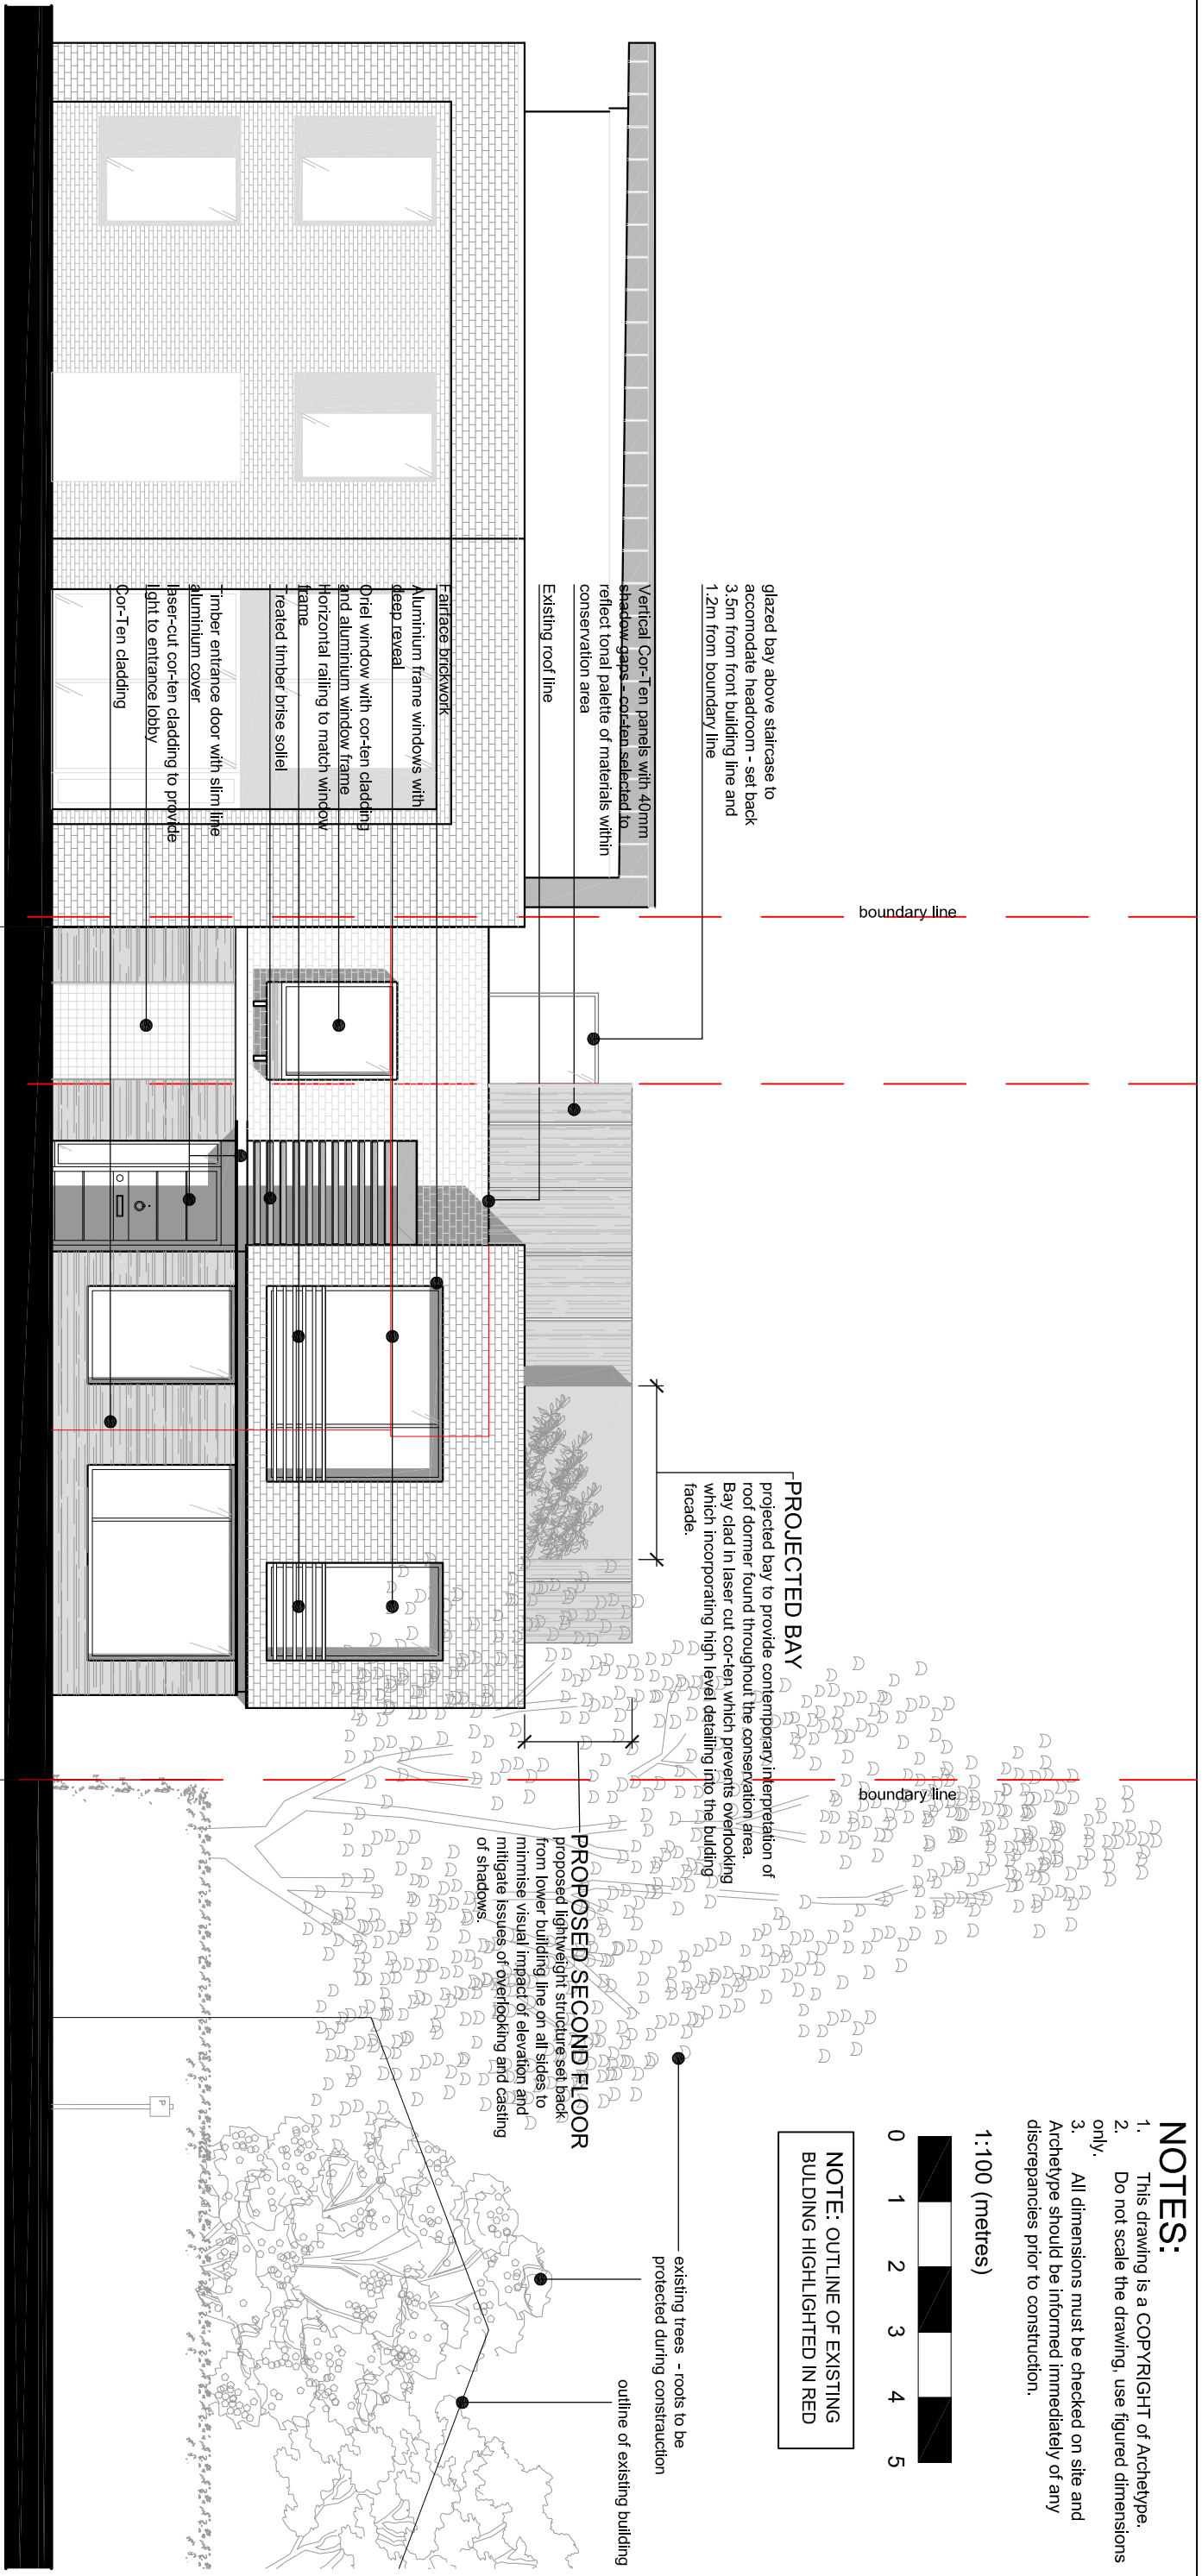

PROPOSED FRONT ELEVATION


38 REDINGTON ROAD

36 REDINGTON ROAD

38 REDINGTON ROAD

36 REDINGTON ROAD

residential entrance

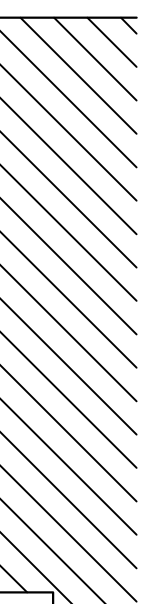

boundary line

residential entrance

proposed building to align with building line of adjoining property

boundary line

BUILDING LINE OF 38 & 36 REDINGTON ROAD

Revision	Description	Date
G	2nd floor amendments	21.06.19
F	2nd floor amendments	16.04.19
E	2nd floor amendments	26.02.19
D	2nd floor amendments	19.11.18
C	2nd floor added	19.05.18
B	Approved - P/5545/15	

Archetype
Architects Planners Designers

121 Gloucester Place London W1U 6JY
Tel: 020 7486 3886 Fax: 020 7486 3888
E: info@archetype.org.uk
Web: www.archetype.org.uk

Project: 36 REDINGTON ROAD
LONDON, NW3 7RT

Drawing Title: PROPOSED ELEVATION FRONT

Drawn: MS
Approved: JLP
Scale: 1:100
Date: April, 15

Drawing No: 1048 (10) 06
Revision: G

CAD Ref.