


1 Existing Ground Floor Plan  
Scale: 1:100

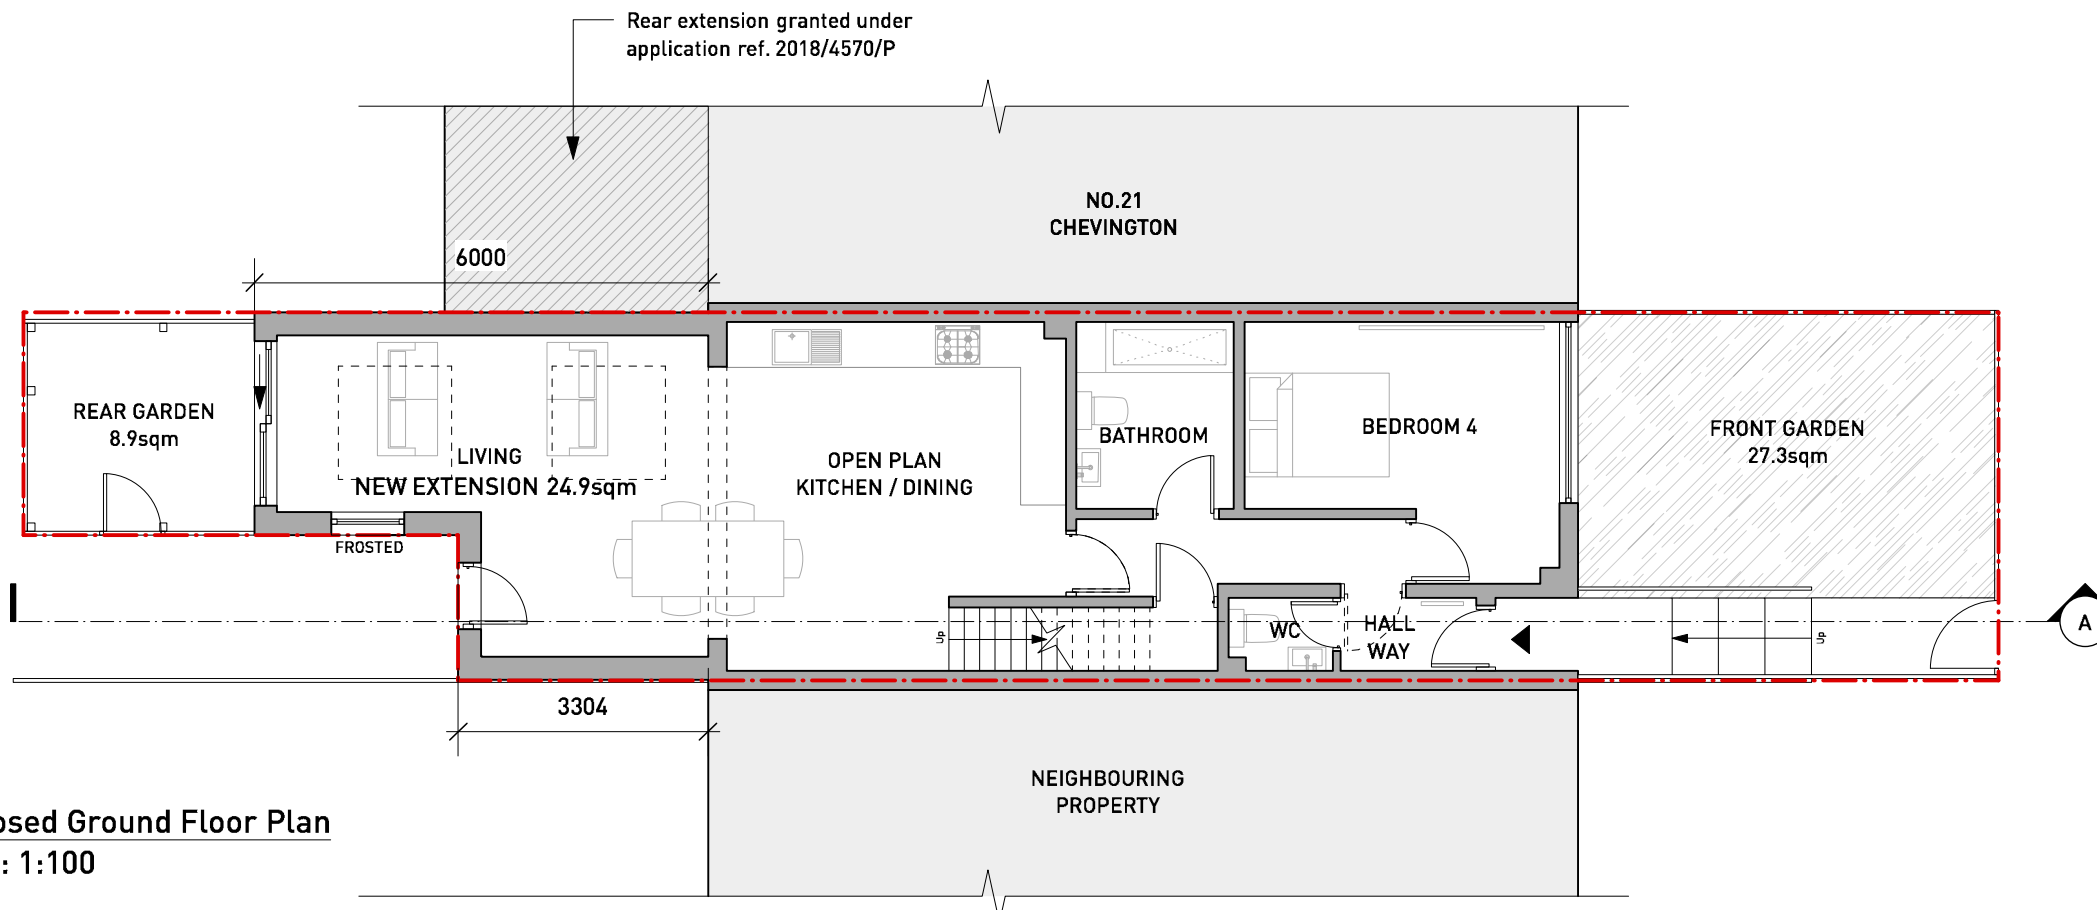

2 Proposed Ground Floor Plan  
Scale: 1:100

**PERMITTED DEV**

**General Notes**

1. do not scale drawings
2. all dimensions are in millimeters unless otherwise stated
3. all dimensions shall be verified on site before proceeding with work
4. this drawing is to be read in conjunction with all related information including structural, mechanical and electrical information
5. this drawing is to be read in conjunction with all J/A drawings
6. any discrepancies to be reported to the Architect immediately
7. all products to be fitted as per manufacturers recommendations. Notify Architect of any conflicts between manufacturers recommendations and this drawing
8. report any discrepancies in structural openings between drawings, schedules and manufacturers recommendations.

Revisions		
Rev	Description	Date
B	Door added to rear	07.06.19
A	Sliding doors added to extension	26.04.19
/	/	/

**JAA**


T: 020 3794 4809  
W: www.JAAstudio.co.uk  
A: 38-50 Pritchard's Road  
London, E2 9AP

0 0.5 1.0 2.0 3.0 4.0 5.0m  
5.0068m  
5.0152m


Drawing  
**EXISTING & PROPOSED  
GROUND FLOOR PLANS**

Project No. 143	Project Name 22 CHEVINGTON, GARLINGE RD	
Scale 1:100 @ A3	Drawing No. <b>101</b>	Rev <b>B</b>

© JAA 2019

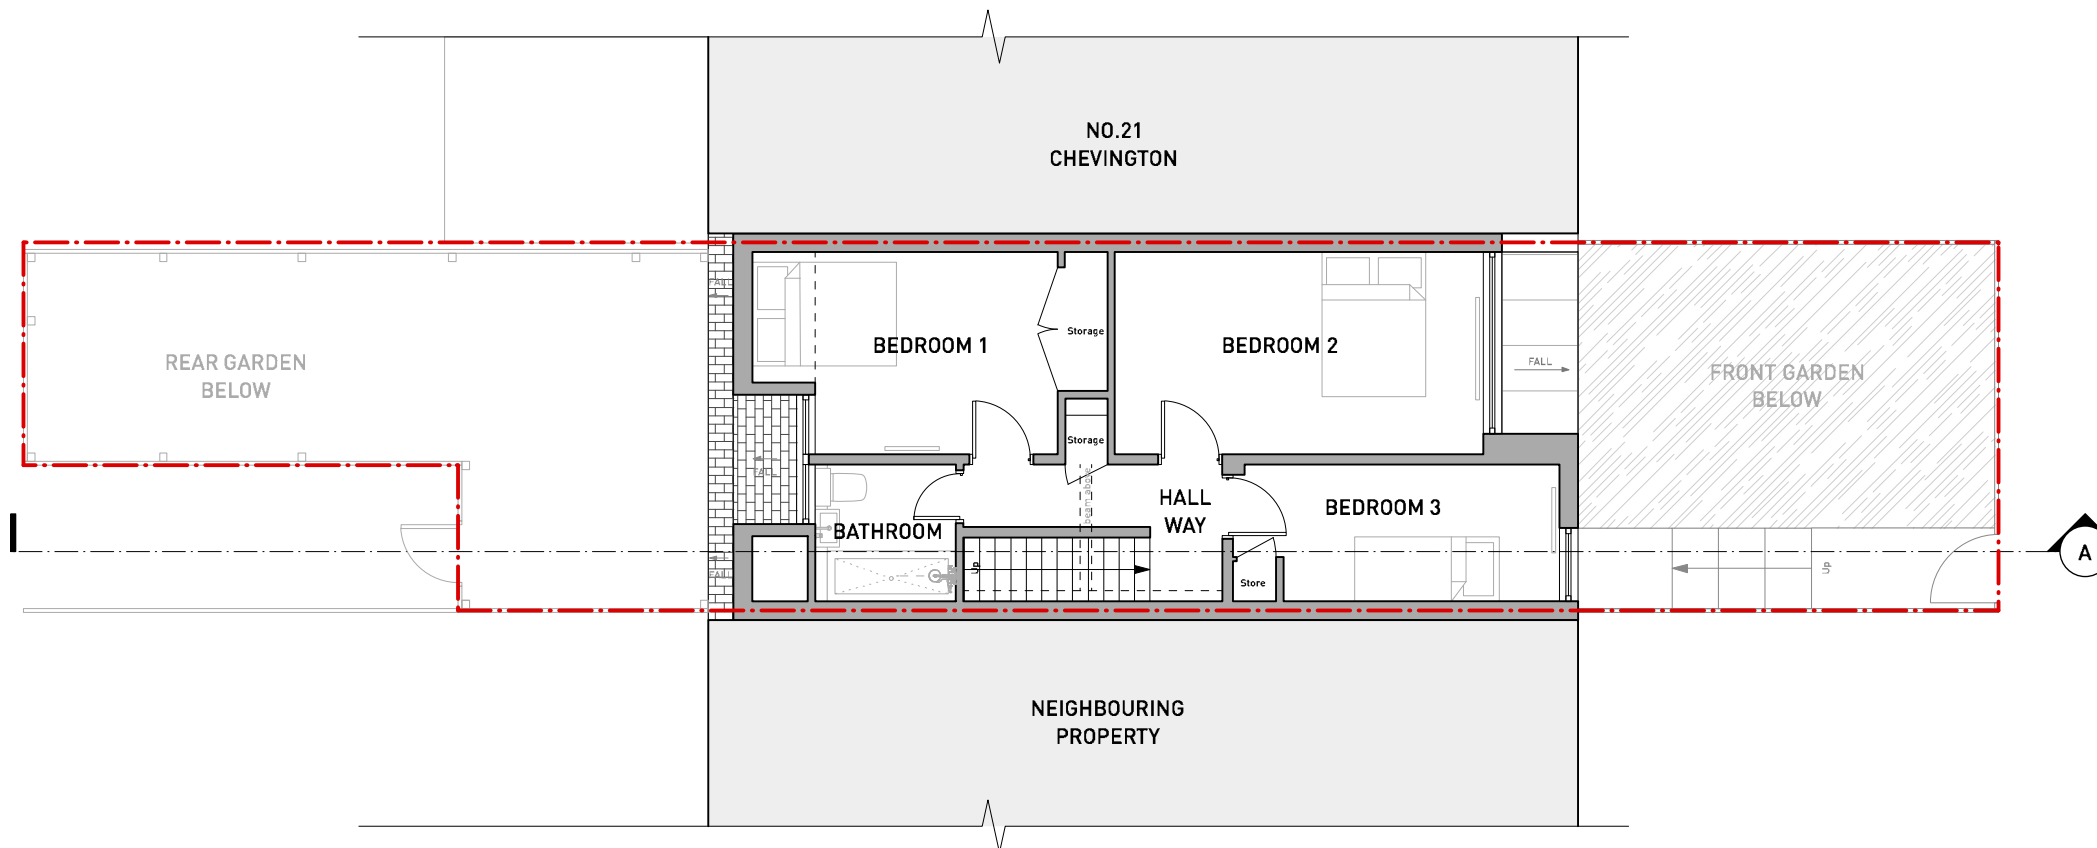

**1 Existing First Floor Plan**  
Scale: 1:100

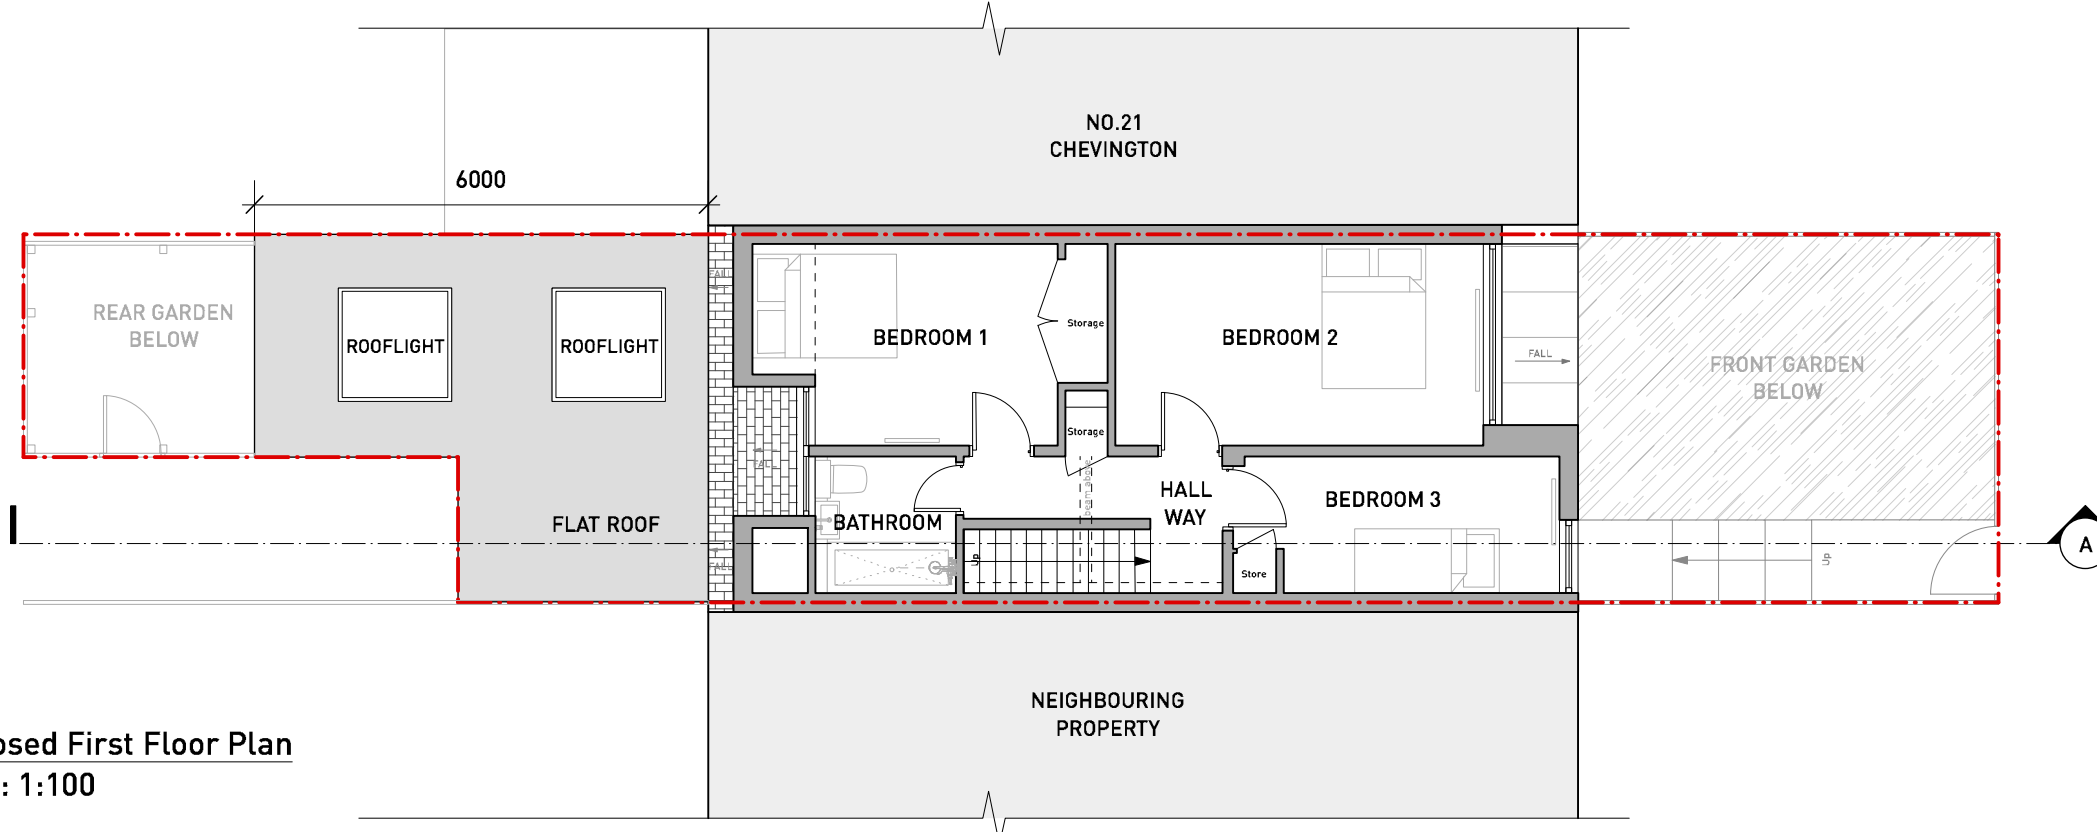


**2 Proposed First Floor Plan**  
Scale: 1:100

GARLINGE ROAD


GARLINGE ROAD

PERMITTED DEV										
General Notes										
1. do not scale drawings										
2. all dimensions are in millimeters unless otherwise stated										
3. all dimensions shall be verified on site before proceeding with work										
4. this drawing is to be read in conjunction with all related information including structural, mechanical and electrical information										
5. this drawing is to be read in conjunction with all J/A drawings										
6. any discrepancies to be reported to the Architect immediately										
7. all products to be fitted as per manufacturer's recommendations. Notify Architect of any conflicts between manufacturer's recommendations and this drawing										
8. report any discrepancies in structural openings between drawings, schedules and manufacturer's recommendations										
Revisions										
Rev	Description	Date								
<h1 style="margin: 0;">JAA</h1> <p style="font-size: x-small;">T: 020 3794 4809 W: www.JAStudio.co.uk A: 38-50 Pritchard's Road London, E2 9AP</p>										
<table style="width: 100%;"> <tr> <td style="font-size: x-small;">Drawing</td> <td style="text-align: right; font-size: x-small;">EXISTING &amp; PROPOSED FIRST FLOOR PLANS</td> </tr> <tr> <td style="font-size: x-small;">Project No. 143</td> <td style="font-size: x-small;">Project Name 22 CHEVINGTON, GARLINGE RD</td> </tr> <tr> <td style="font-size: x-small;">Scale 1:100 @ A3</td> <td style="font-size: x-small;">Drawing No. <b>102</b></td> </tr> <tr> <td style="font-size: x-small;">/ @ / / @ /</td> <td style="font-size: x-small;">Rev <b>/</b></td> </tr> </table>			Drawing	EXISTING & PROPOSED FIRST FLOOR PLANS	Project No. 143	Project Name 22 CHEVINGTON, GARLINGE RD	Scale 1:100 @ A3	Drawing No. <b>102</b>	/ @ / / @ /	Rev <b>/</b>
Drawing	EXISTING & PROPOSED FIRST FLOOR PLANS									
Project No. 143	Project Name 22 CHEVINGTON, GARLINGE RD									
Scale 1:100 @ A3	Drawing No. <b>102</b>									
/ @ / / @ /	Rev <b>/</b>									

© JAA 2019

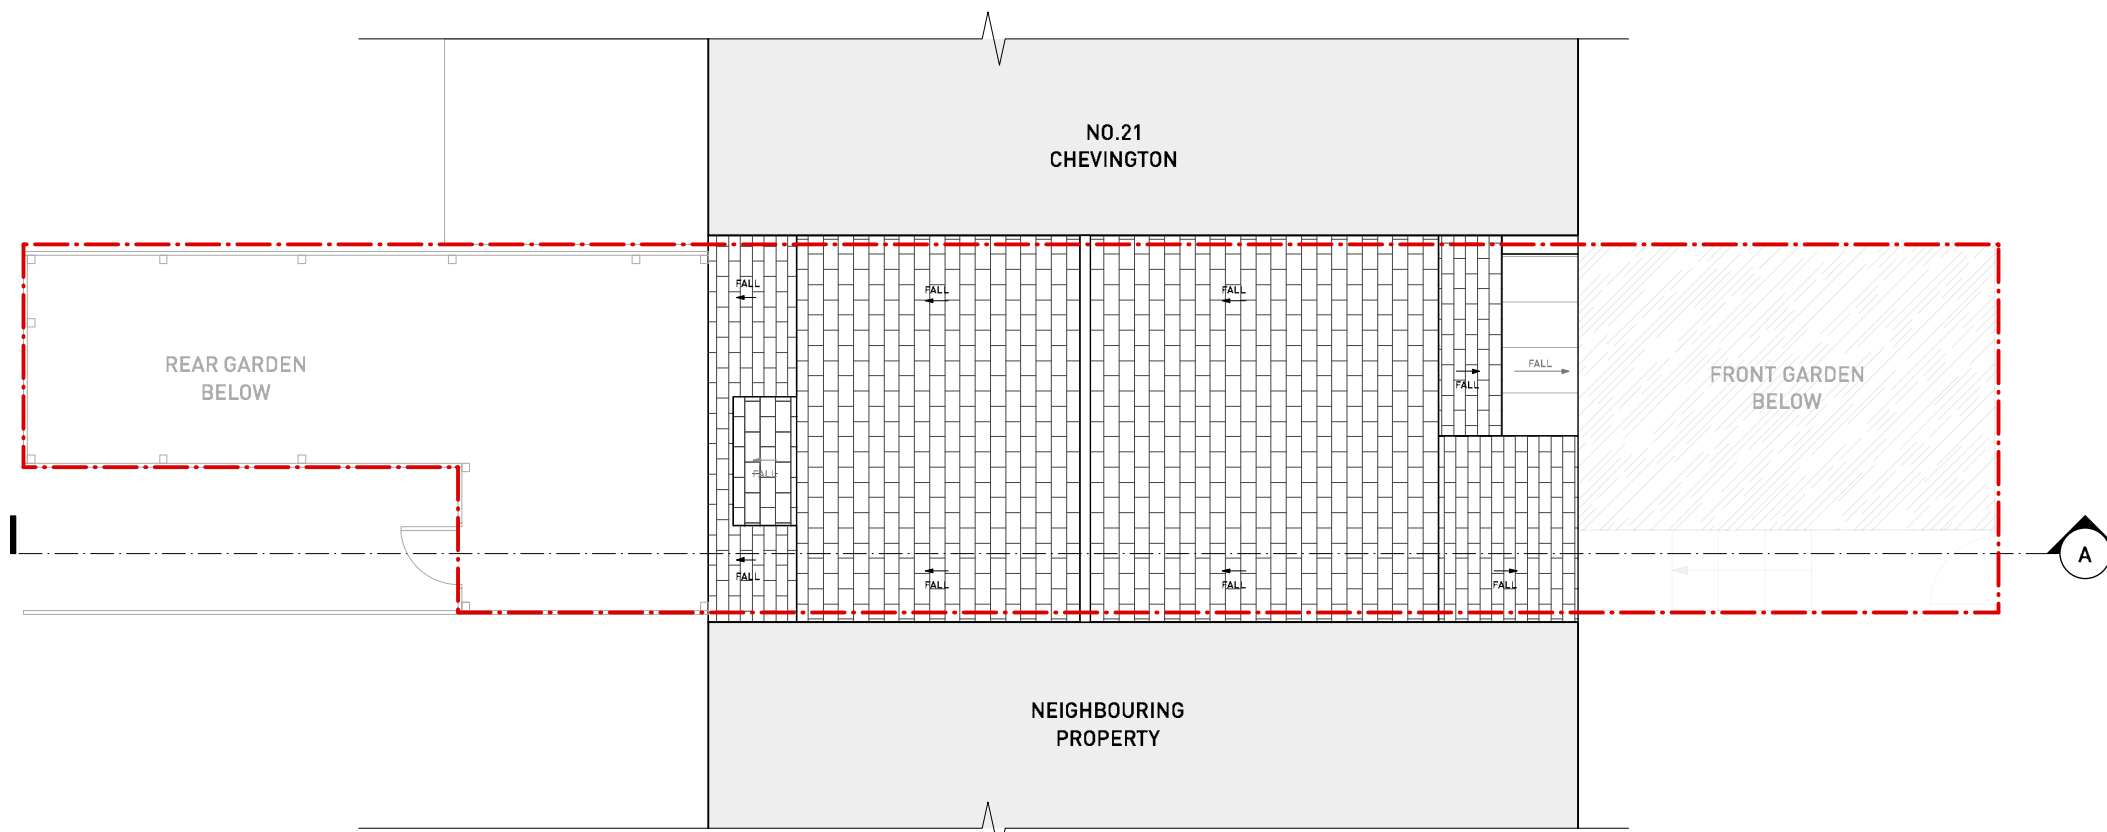

1 Existing Roof Plan  
Scale: 1:100

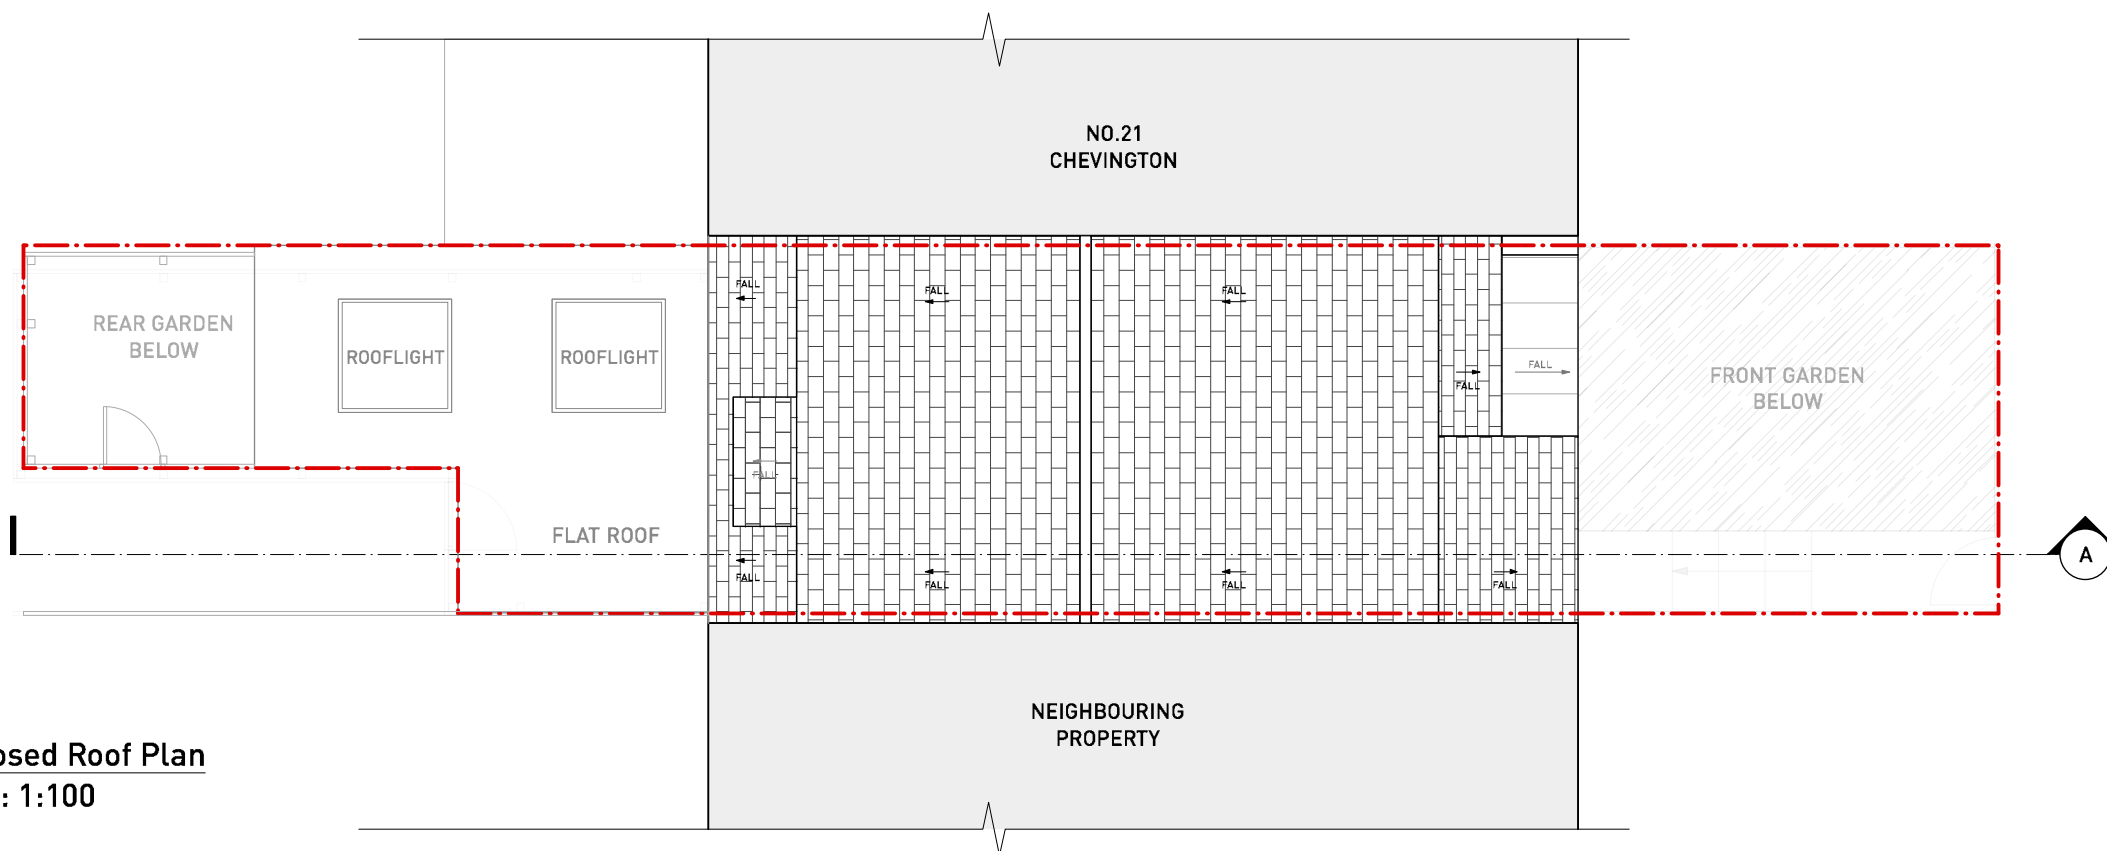

2 Proposed Roof Plan  
Scale: 1:100

GARLINGE ROAD

GARLINGE ROAD

### PERMITTED DEV

#### General Notes


1. do not scale drawings
2. all dimensions are in millimeters unless otherwise stated
3. all dimensions shall be verified on site before proceeding with work
4. this drawing is to be read in conjunction with all related information including structural, mechanical and electrical information
5. this drawing is to be read in conjunction with all J/A drawings
6. any discrepancies to be reported to the Architect immediately
7. all products to be fitted as per manufacturers recommendations. Notify Architect of any conflicts between manufacturers recommendations and this drawing
8. report any discrepancies in structural openings between drawings, schedules and manufacturers recommendations.

#### Revisions

Rev	Description	Date

# JAA


T: 020 3794 4809  
W: www.JAAstudio.co.uk  
A: 38-50 Pritchard's Road  
London, E2 9AP

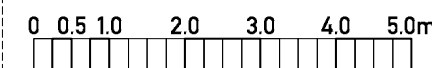


Drawing  
**EXISTING & PROPOSED  
ROOF PLANS**

Project No. 143  
Project Name 22 CHEVINGTON, GARLINGE RD

Scale 1:100 @ A3	Drawing No. <b>103</b>	Rev /
---------------------	---------------------------	----------

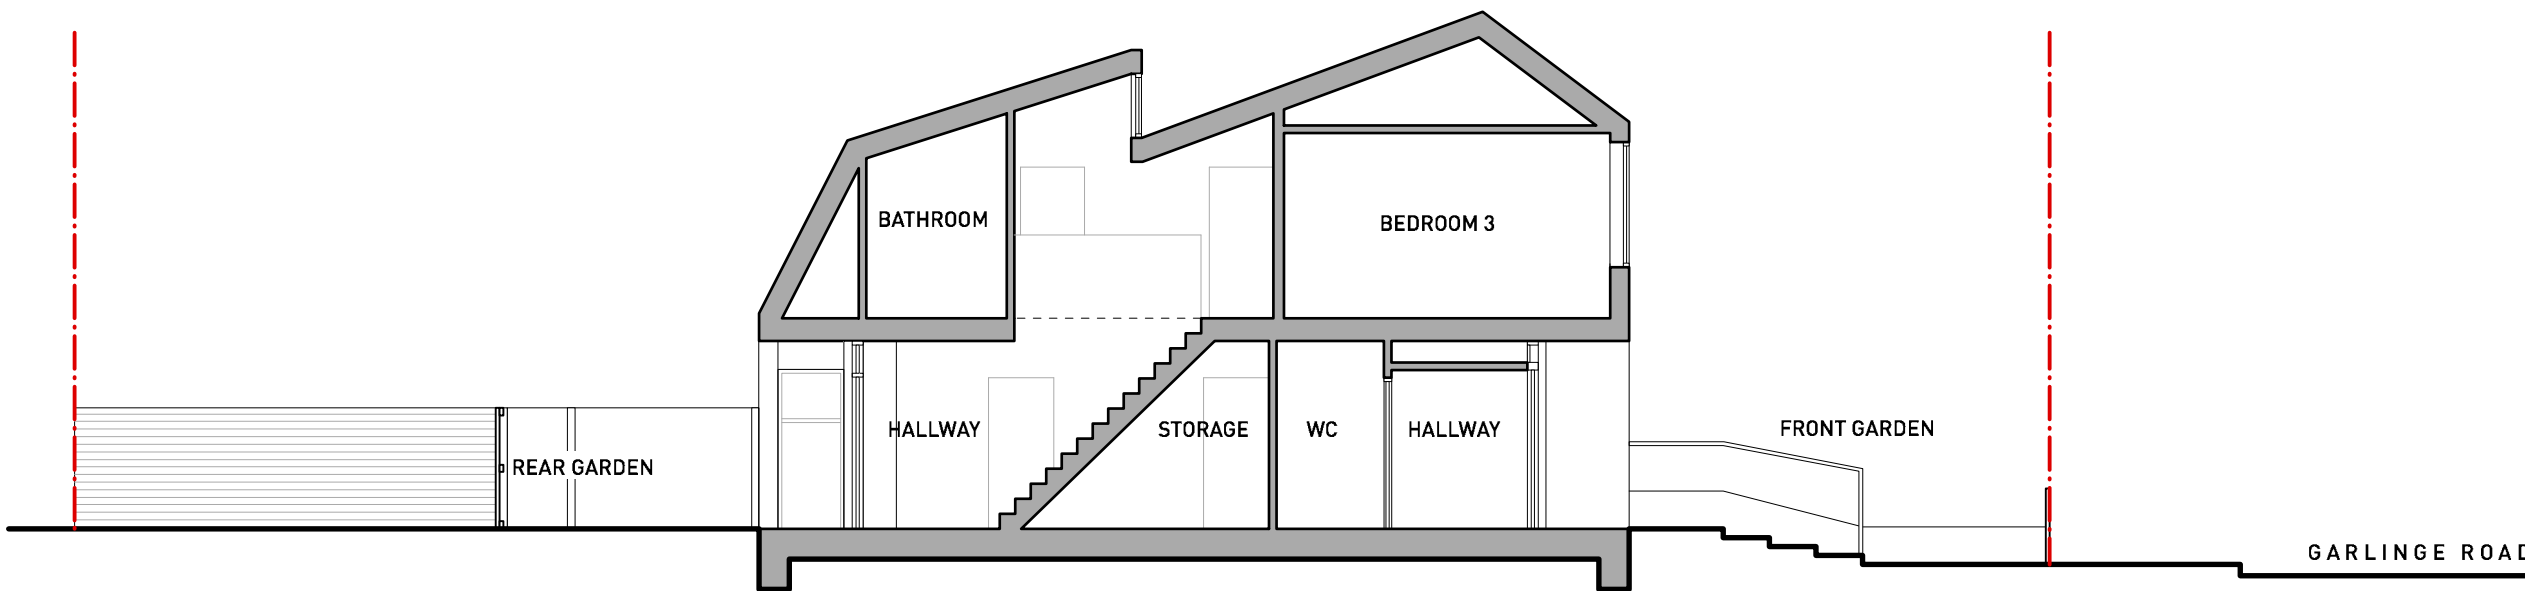

1 Existing Section A  
Scale: 1:100

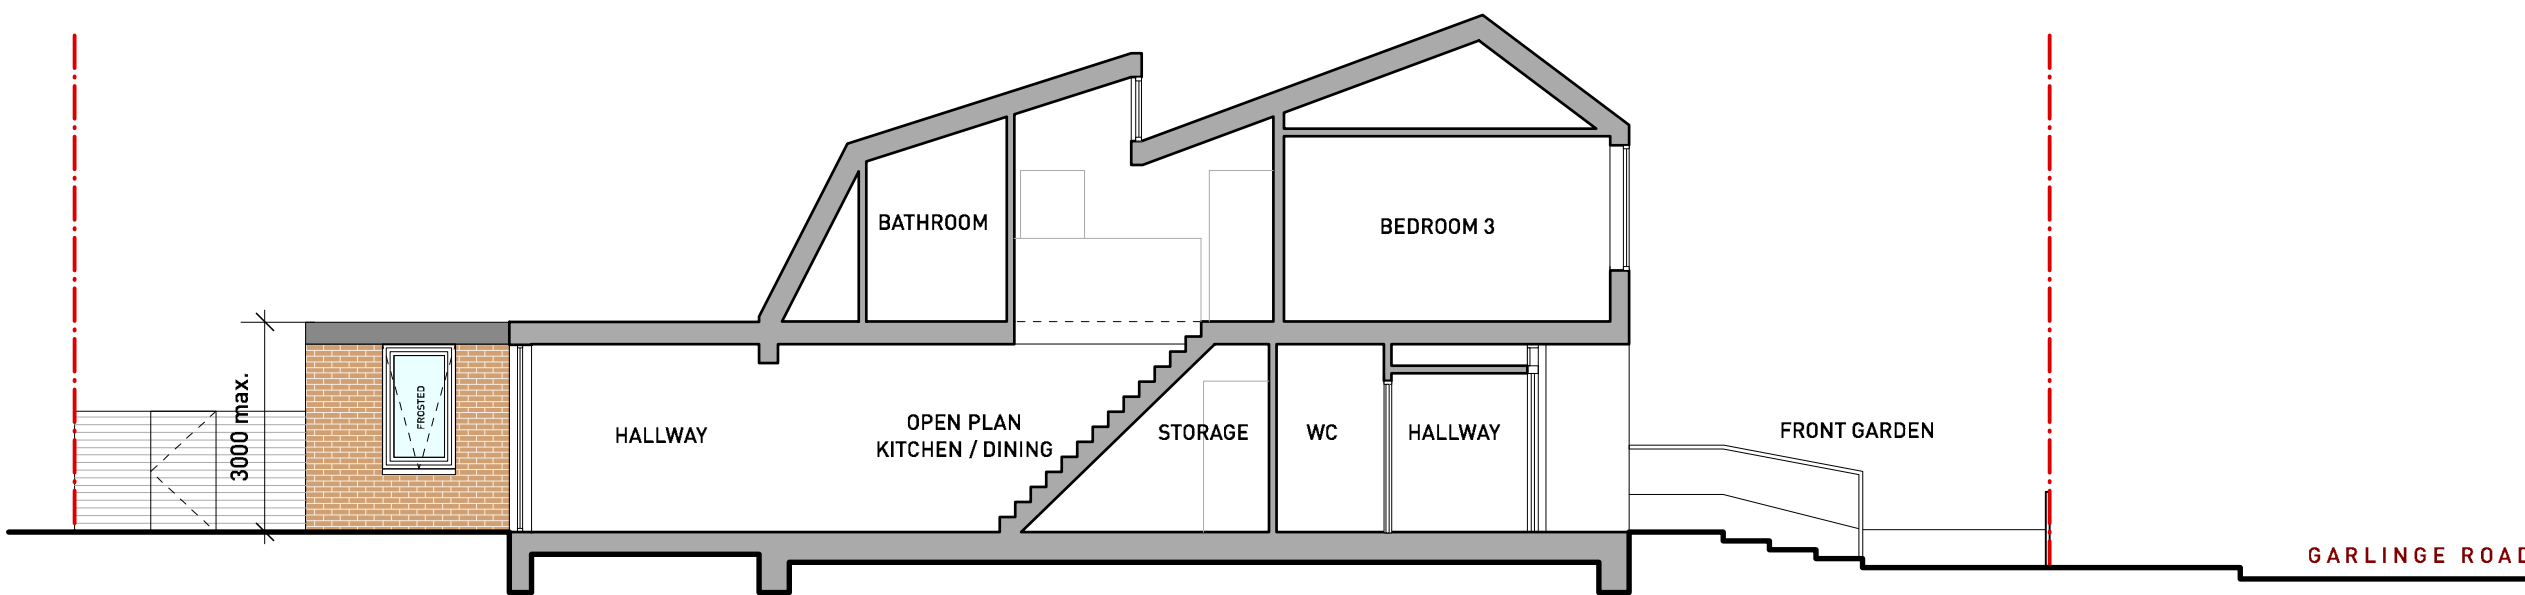

2 Proposed Section A  
Scale: 1:100

## PERMITTED DEV

### General Notes


1. do not scale drawings
2. all dimensions are in millimeters unless otherwise stated
3. all dimensions shall be verified on site before proceeding with work
4. this drawing is to be read in conjunction with all related information including structural, mechanical and electrical information
5. this drawing is to be read in conjunction with all J/A drawings
6. any discrepancies to be reported to the Architect immediately
7. all products to be fitted as per manufacturers recommendations. Notify Architect of any conflicts between manufacturers recommendations and this drawing
8. report any discrepancies in structural openings between drawings, schedules and manufacturers recommendations.

### Revisions

Rev	Description	Date
A	Door added to rear	07.06.19

# JAA


T: 020 3794 4809  
W: www.JAStudio.co.uk  
A: 38-50 Pritchard's Road  
London, E2 9AP

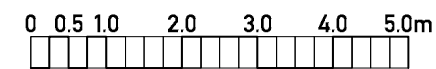


### Drawing

EXISTING & PROPOSED  
SECTION A

Project No. 143	Project Name 22 CHEVINGTON, GARLINGE RD	
Scale 1:100 @ A3	Drawing No. <b>104</b>	Rev <b>A</b>
/ @ /		
/ @ /		

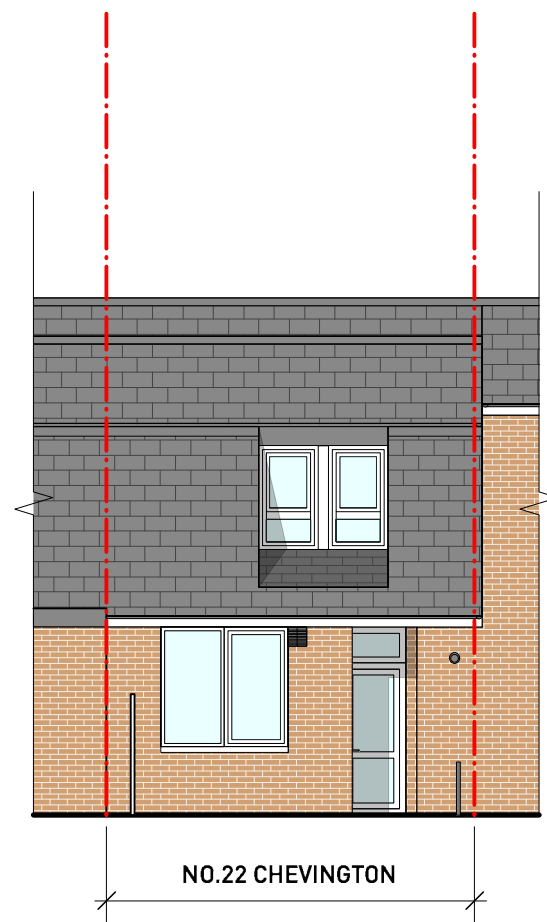

1 EXISTING REAR ELEVATION  
Scale: 1:100

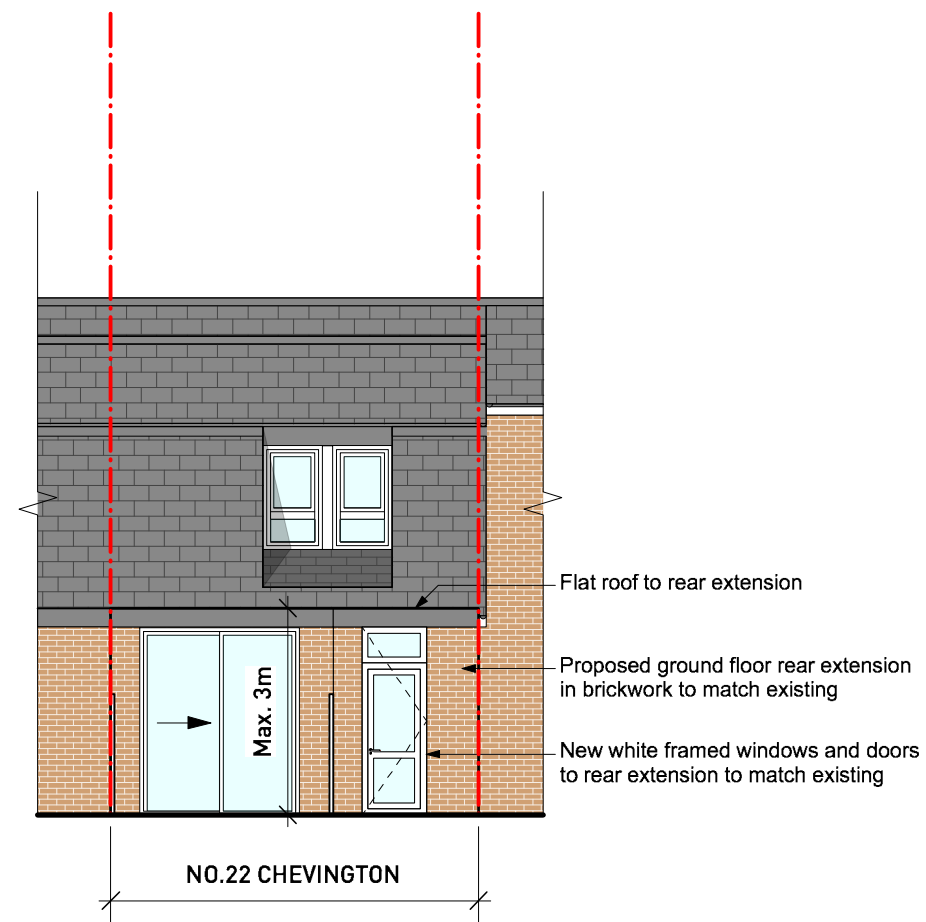

2 PROPOSED REAR ELEVATION  
Scale: 1:100

## PERMITTED DEV

### General Notes


1. do not scale drawings
2. all dimensions are in millimeters unless otherwise stated
3. all dimensions shall be verified on site before proceeding with work
4. this drawing is to be read in conjunction with all related information including structural, mechanical and electrical information
5. this drawing is to be read in conjunction with all J/A drawings
6. any discrepancies to be reported to the Architect immediately
7. all products to be fitted as per manufacturers recommendations. Notify Architect of any conflicts between manufacturers recommendations and this drawing
8. report any discrepancies in structural openings between drawings, schedules and manufacturers recommendations

### Revisions

Rev	Description	Date
B	Door added to rear	07.06.19
A	Sliding doors added to rear	26.04.19
/	/	/

# JAA

T: 020 3794 4809  
W: www.JAAstudio.co.uk  
A: 38-50 Pritchard's Road  
London, E2 9AP

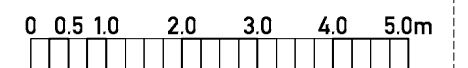

### Drawing

### EXISTING & PROPOSED REAR ELEVATIONS

Project No. 143	Project Name 22 CHEVINGTON, GARLINGE RD	
Scale 1:100 @ A3	Drawing No. <b>105</b>	Rev <b>B</b>
/ @ /		
/ @ /		