
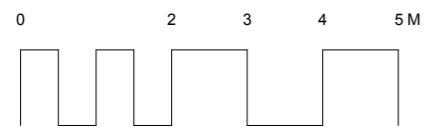


13 LEEKE STREET  
 EXISTING C3 USE -  
 CHANGE TO B1 GRANTED  
 UNDER  
 APP/X5210/W/18/3205121

5-11 LEEKE STREET  
 EXISTING B1 USE - CHARITABLE OFFICES

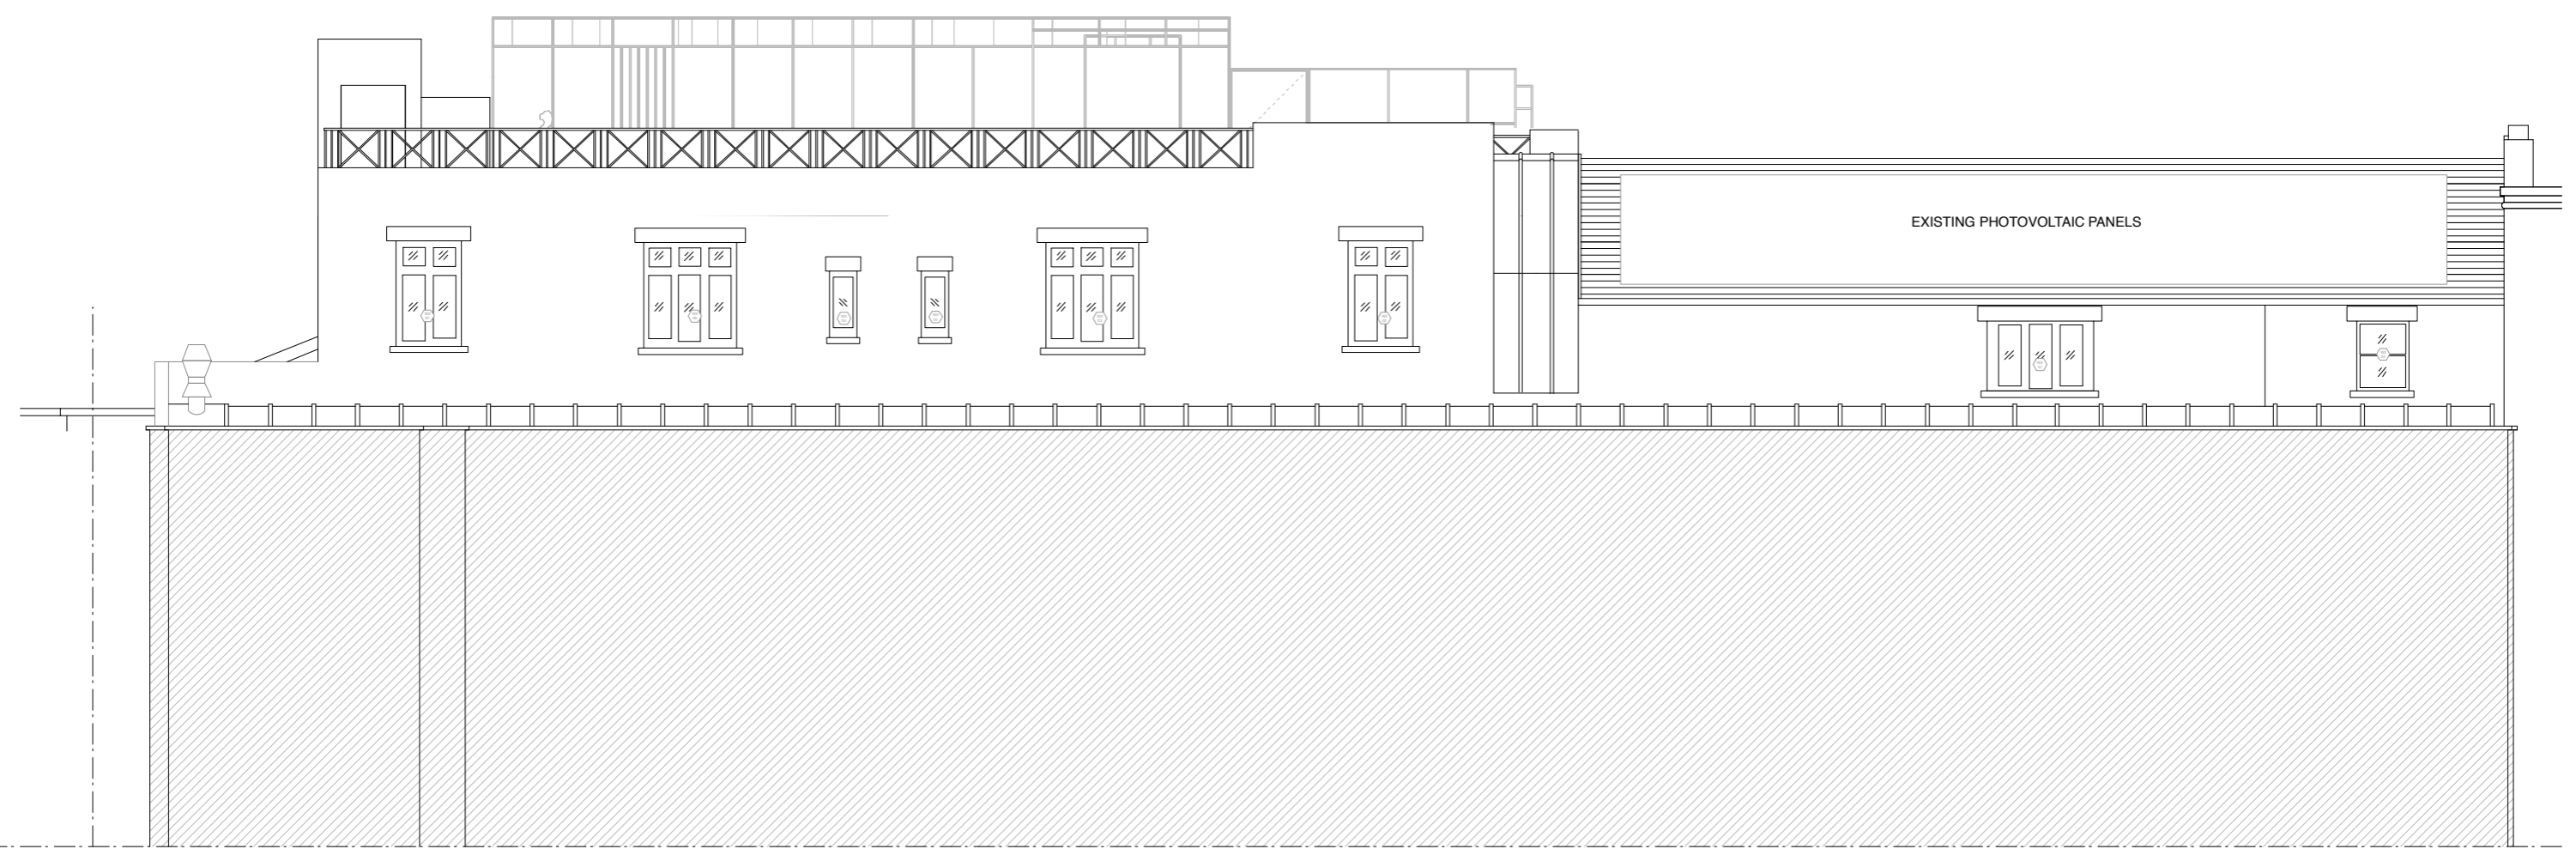

		<b>GUY STANSFELD ARCHITECTS LIMITED</b>	
Revisions	Project Title	Drawn By	Date
	<b>PAUL HAMLYN FOUNDATION ANNEX</b>	TS	20.05.19
	Drawing Title	Checked By	Scale
	<b>EXISTING REAR ELEVATION</b>		1:100@A3
PLEASE NOTE	--- Do not scale, use figured dimensions only. --- All dimensions to be verified on site prior to the commencement of any work or the production of any shop drawing. --- This drawing to be read in conjunction with all related Architect's and Engineer's drawings and any other relevant information. --- No liability will be accepted for any errors or omissions in the content of this drawing, which arise as a result of faulty transmission or reproduction when issued in an electronic format. No alterations or amendments are permitted to this drawing other than by Guy Stansfeld Architects Ltd.		318 KENSAL ROAD LONDON W10 5BZ www.stansfeld.com T. +44 20 8962 8666 F. +44 20 8962 8777 guy@stansfeld.com
		Drawing Number <b>GSA936 - EX006</b>	