

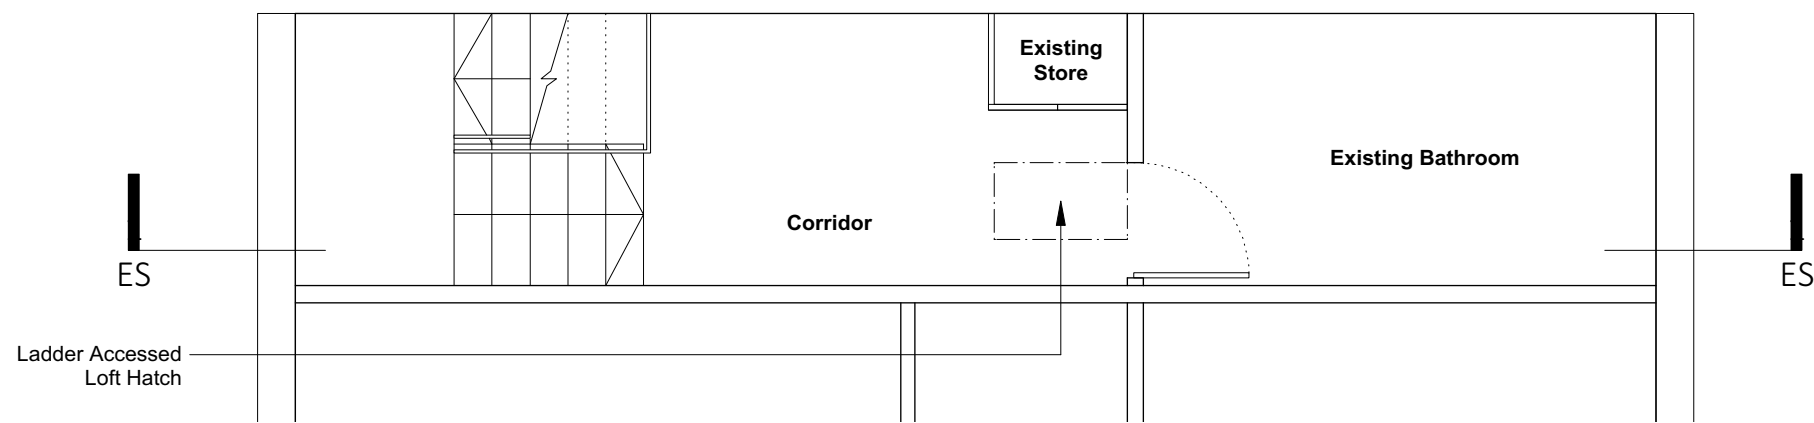



Existing Roof Floor Plan

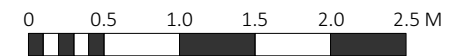

Existing Third Floor Corridor

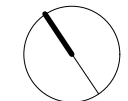

Planning	
<p>NOTES:</p> <p>All dimensions must be confirmed on site and verified with the Architect. Any discrepancies on the drawing must be reported to the Architect prior to any works being carried out on site.</p> <p>Do not scale off drawing.</p> <p>The copyright of this schedule / drawing remains with the Architect. No part of this schedule / drawing may be reproduced in any form or by any means without the written permission of Nicholas Lee Architects.</p>	
Project: Ainger Road	
Drawing Title: Existing Plans	
Drawing No: 1278/EP-001	
Date: 25/06/19	Scale: 1:50
<p>nicholas lee architects Ltd</p> <p>34A Roslyn Hill, London NW3 1NH</p> <p>Tel: 020 7435 9315 www.nleearchitects.com</p>	

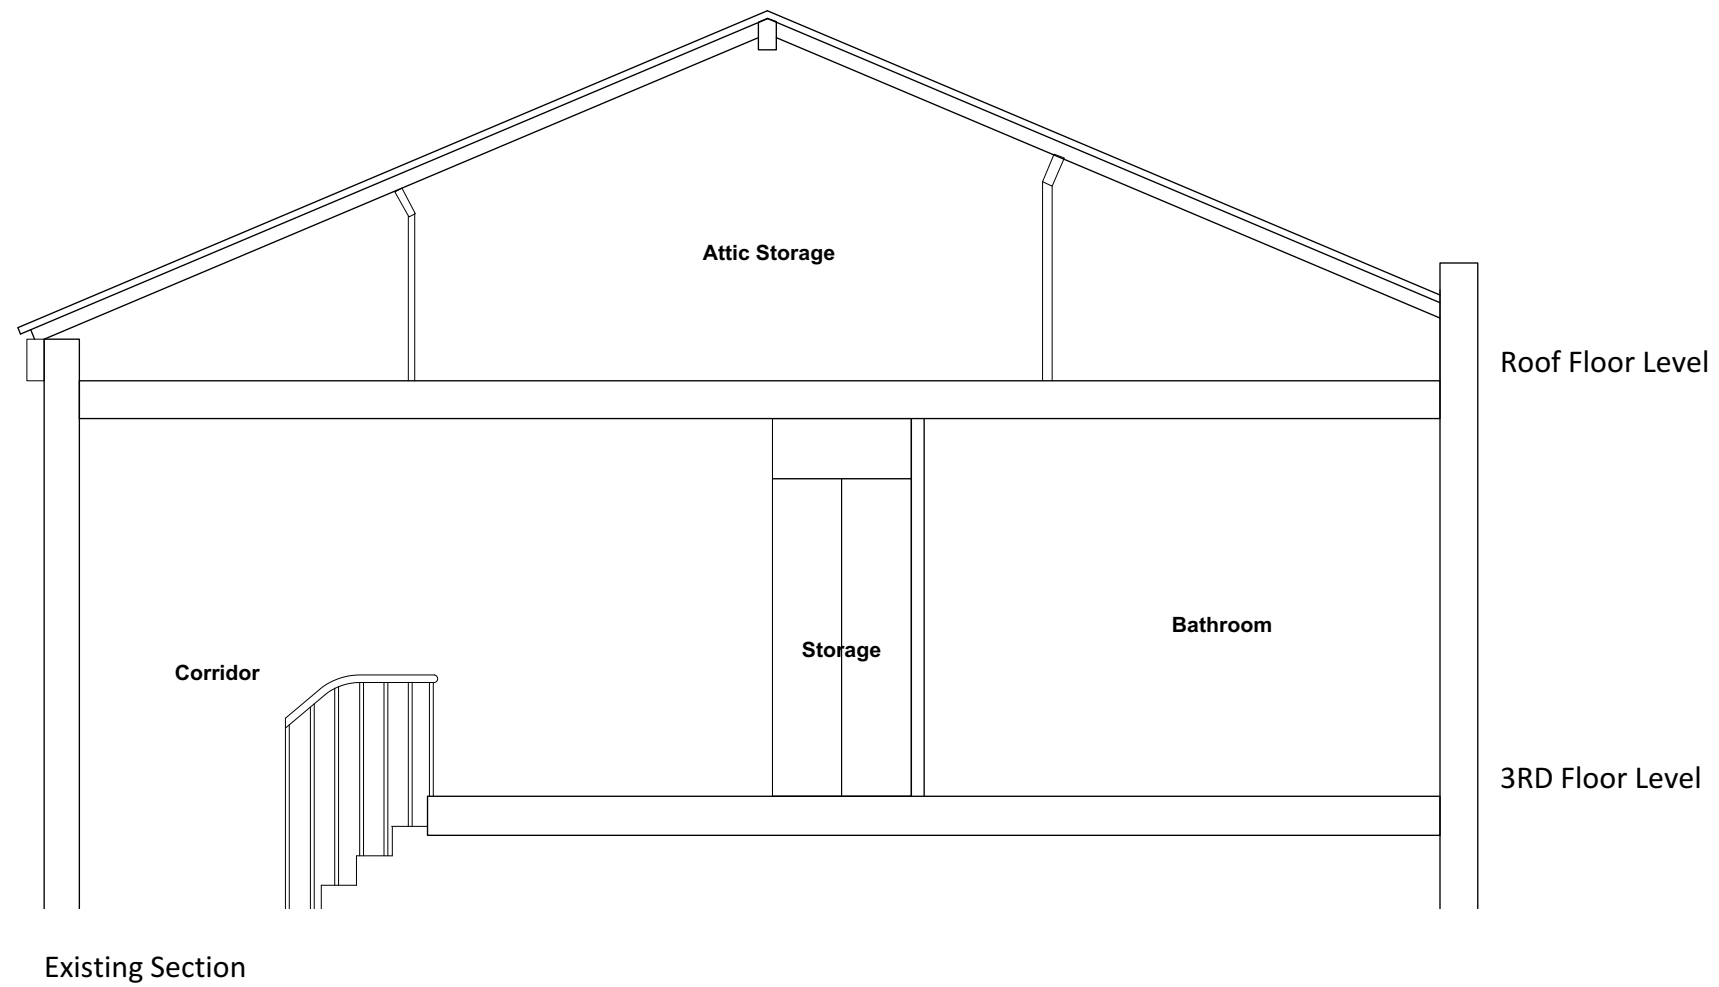

Roof Floor Level

3RD Floor Level

Existing Section

**Planning**

NOTES:

All dimensions must be confirmed on site and verified with the Architect. Any discrepancies on the drawing must be reported to the Architect prior to any works being carried out on site.

Do not scale off drawing.

The copyright of this schedule / drawing remains with the Architect. No part of this schedule / drawing may be reproduced in any form or by any means without the written permission of Nicholas Lee Architects.


Project: Ainger Road

Drawing Title: Existing Section

Drawing No: 1278/ES-001

Date: 25/06/19

Scale: 1:50

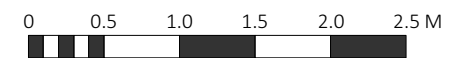

nicholas lee architects Ltd  
 34A Roslyn Hill, London NW3 1NH  
 Tel: 020 7435 9315 www.nleearchitects.com



Existing Front Elevation



Existing Rear Elevation

\*Elevations subject to full survey

**Planning**

NOTES:

All dimensions must be confirmed on site and verified with the Architect. Any discrepancies on the drawing must be reported to the Architect prior to any works being carried out on site.

Do not scale off drawing.

The copyright of this schedule / drawing remains with the Architect. No part of this schedule / drawing may be reproduced in any form or by any means without the written permission of Nicholas Lee Architects.


Project: Ainger Road

Drawing Title: Existing Elevations

Drawing No: 1278/EE-001

Date: 25/06/19

Scale: 1:50

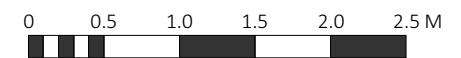

nicholas lee architects Ltd  
 34A Roslyn Hill, London NW3 1NH  
 Tel: 020 7435 9315 www.nleearchitects.com