


Notes
 Do not scale from this drawing.
 All dimensions and levels to be checked on site by the contractor
 and such dimensions to be his responsibility.
 Report all drawing errors, omissions and discrepancies to the
 architect.




REAR ELEVATION _ EXISTING

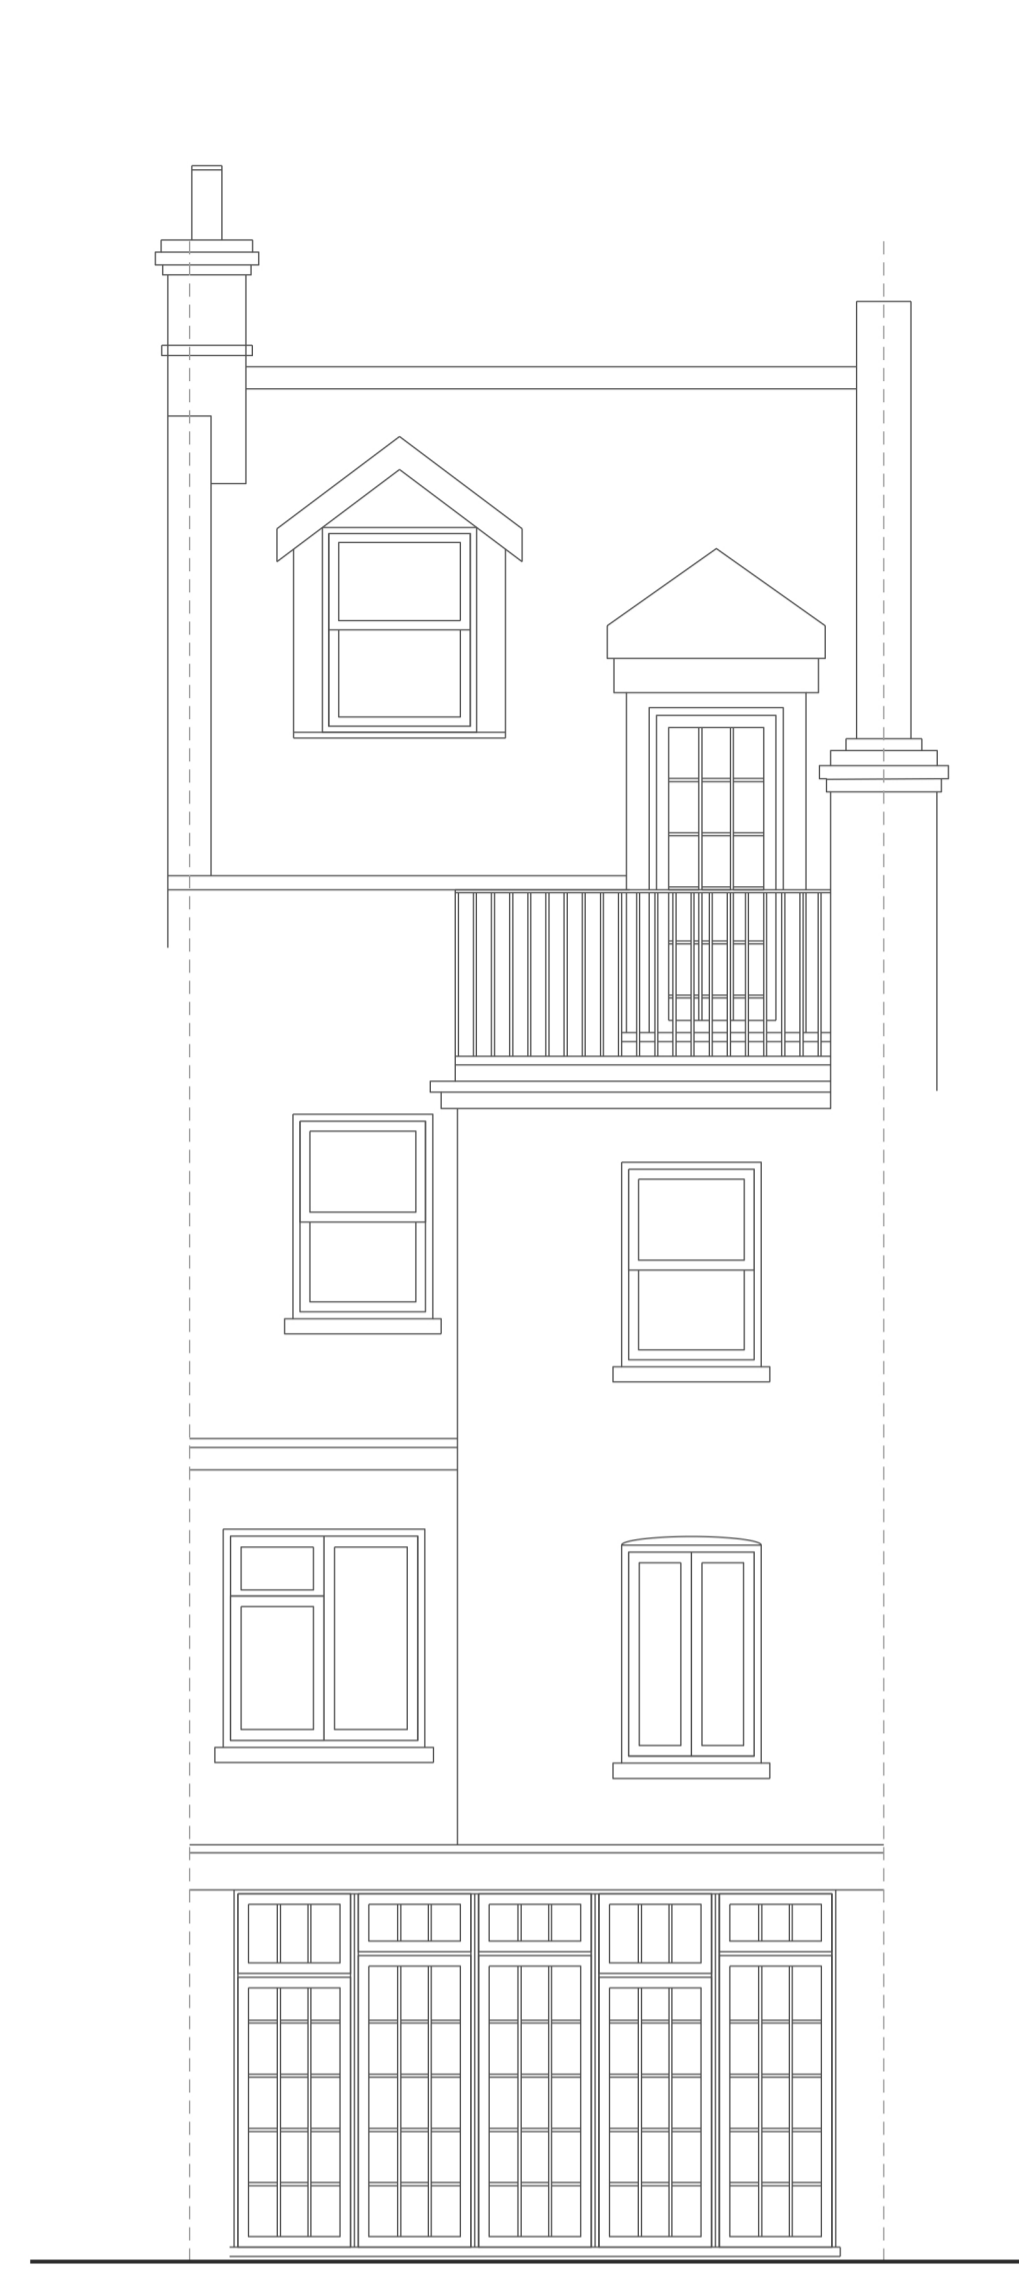


REAR ELEVATION _ PROPOSAL


Rev	Date	Description
C	26-06-19	Amended Annotation
B	11-04-2019	Minor Material Amendment
A	16-11-2018	Planning Amendment
-	19-07-2018	Planning Issue

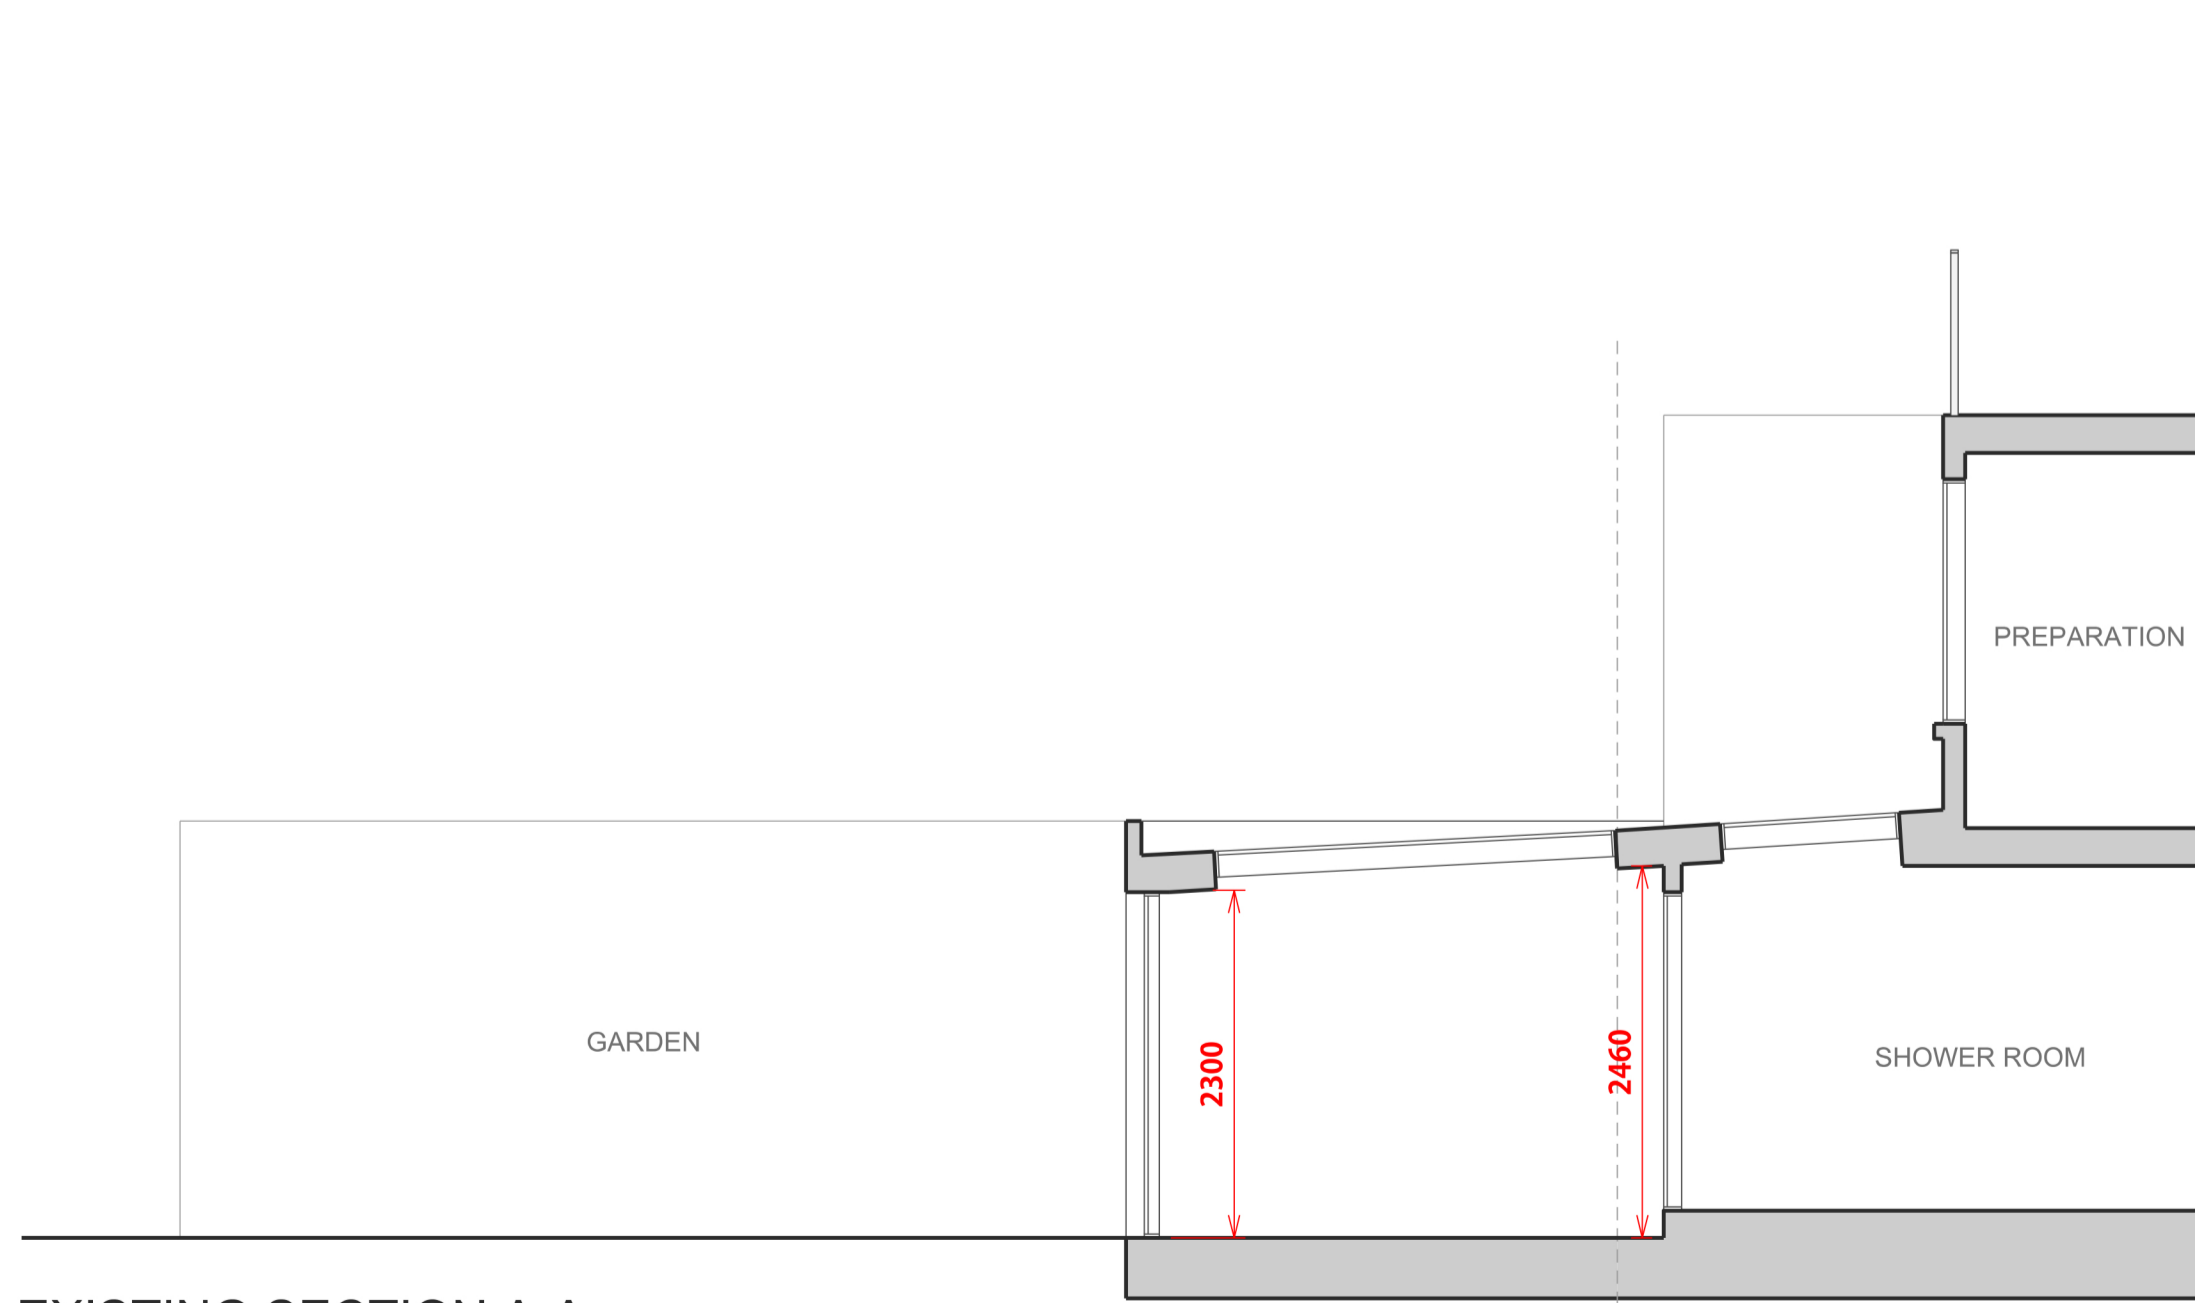

EXISTING SECTION A-A

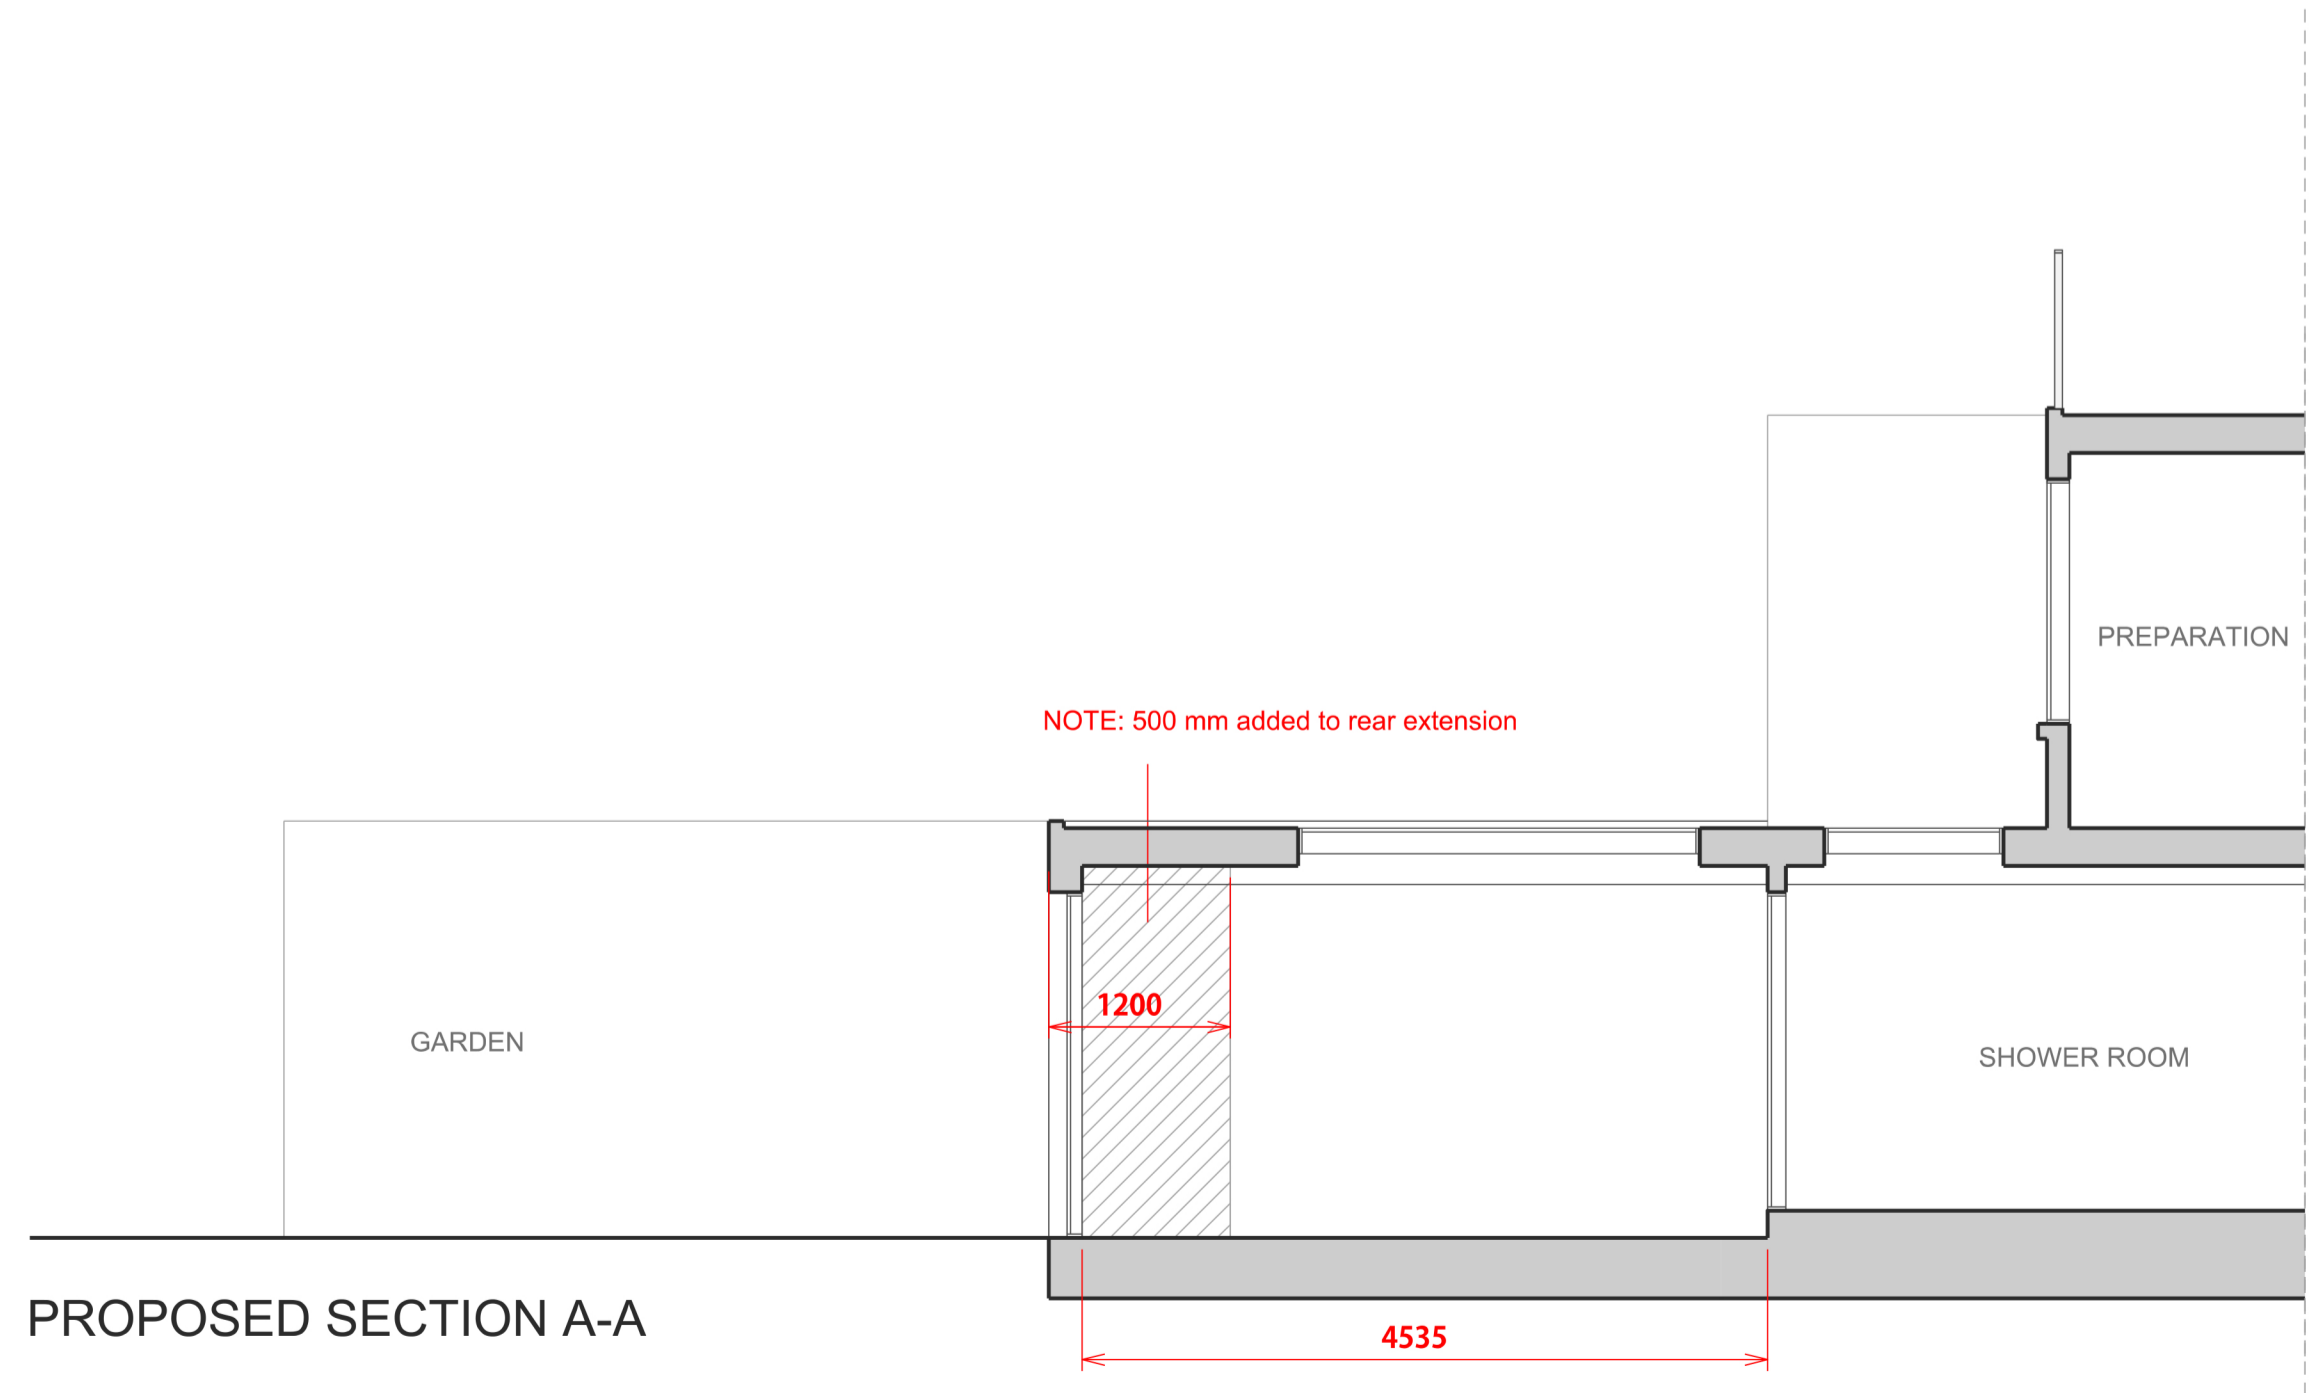

PROPOSED SECTION A-A

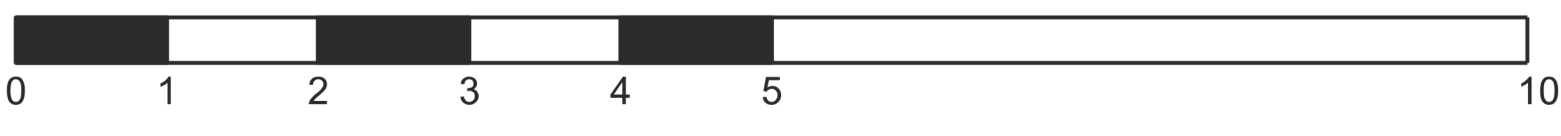

Project
48 MILL LANE
 Client
 Bernardita Gonzales
 Date
 September 2018
 Scale
 1:50 @ A1 1:100 @A3
 Drawing Title
 Existing and Proposed Rear Elevation and Section AA
 Drawing Number
 10000_A_LXX_04_130

VALERIA PIRAS
 30C Dyne Road
 London NW6 7XE
 Telephone
 +44 (0)7546005979
 valeriapiras86@hotmail.it