




Proposed Front Elevation

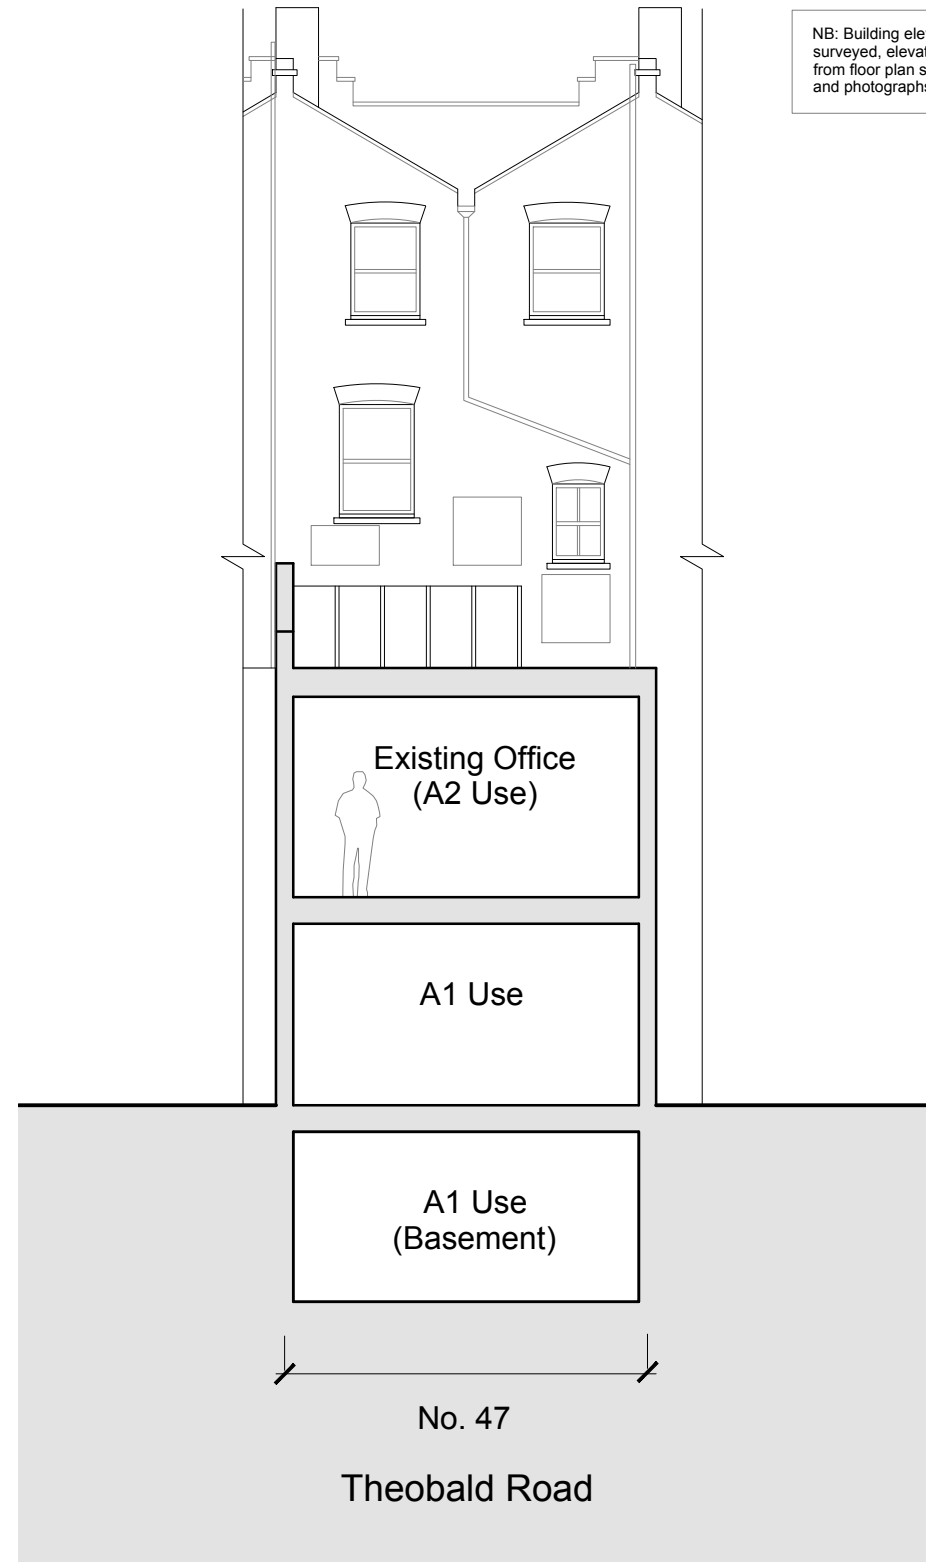

Proposed Rear Elevation

NOTES:  
 Do Not Scale.  
 Report all discrepancies, errors and omissions.  
 Verify all dimensions on site before commencing any work on site or preparing shop drawings.  
 All materials, components and workmanship are to comply with the relevant British Standards, Codes of Practice, and appropriate manufacturers recommendations that from time to time shall apply.  
 For all specialist work, see relevant drawings.  
 This drawing and design are copyright of Clague LLP  
 Registration number OC335948.

Rev	Date	Description
C	26/06/2019	Planning Issue

Project Title  
**Change of Use Application**  
**47 Theobalds Road**  
**London**  
**WC1X 8SP**


Drawing Description  
**Proposed Front and Rear Elevations**  
**Indicating Change of Use to A1 Use**  
**class at Ground & Basement Level**

Scale	Drawn by
1:100 at A3	OD
Date	Checked by
June 2019	MC

**CLAGUE ARCHITECTS**

62 Burgate, Canterbury  
 Kent CT1 2BH 01227 762061  
 1 Kinsbourne Court, Luton Road,  
 Harpenden, Hertfordshire AL5 3BL 01582 76510;  
 8, Disney Street  
 London SE1 1JF 0203 597 611;

CANTERBURY LONDON HARPENDEN

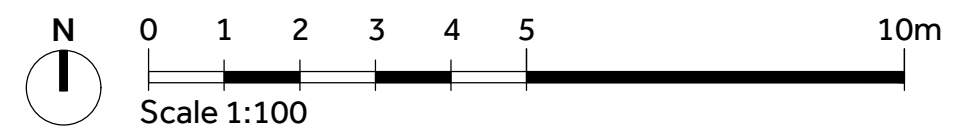

Drawing Number	Revision
23507A/22	C