



PLANNING


- General Notes -**
1. No dimensions to be scaled from this drawing
 2. Any discrepancies found between this drawing and other documents should be referred immediately to the consultants
 3. This drawing should be removed from currency immediately a revised version is issued
 4. This drawing is copyright.
 5. All dimensions in mm's.
 6. Dimensions with * to be checked on site by contractor and also checked with tiles setting-out where necessary
 7. Reference (ref) dimension to be checked on site by Contractor. Any discrepancies to be discussed prior to stage works commencing.

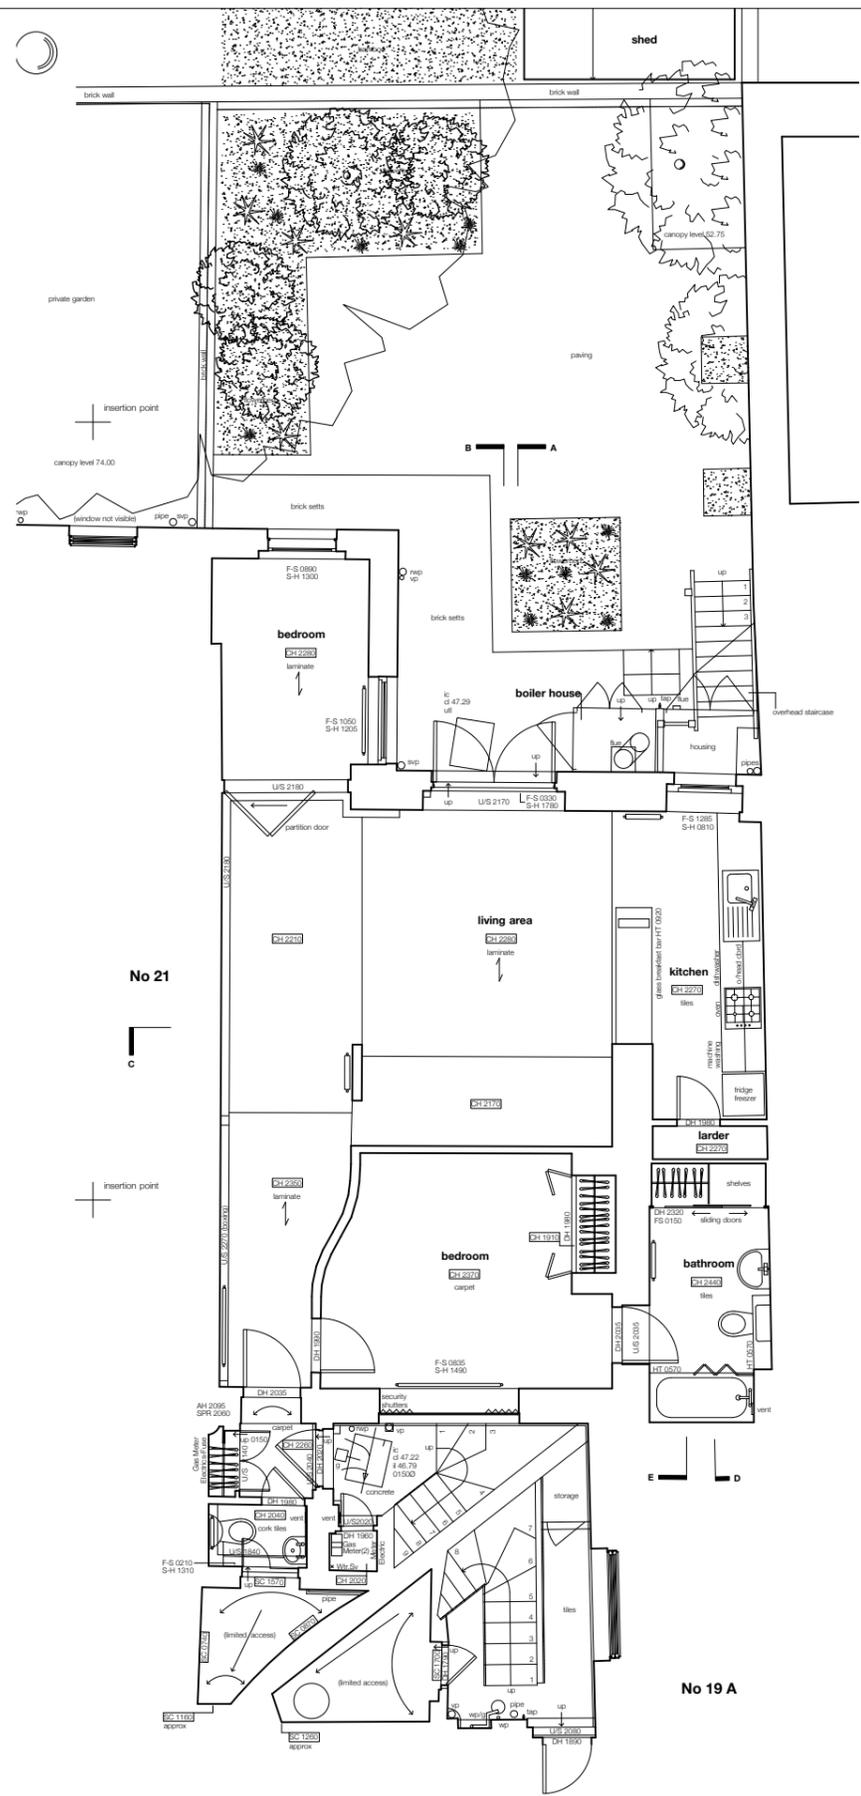

EXISTING BASEMENT FLOOR PLAN

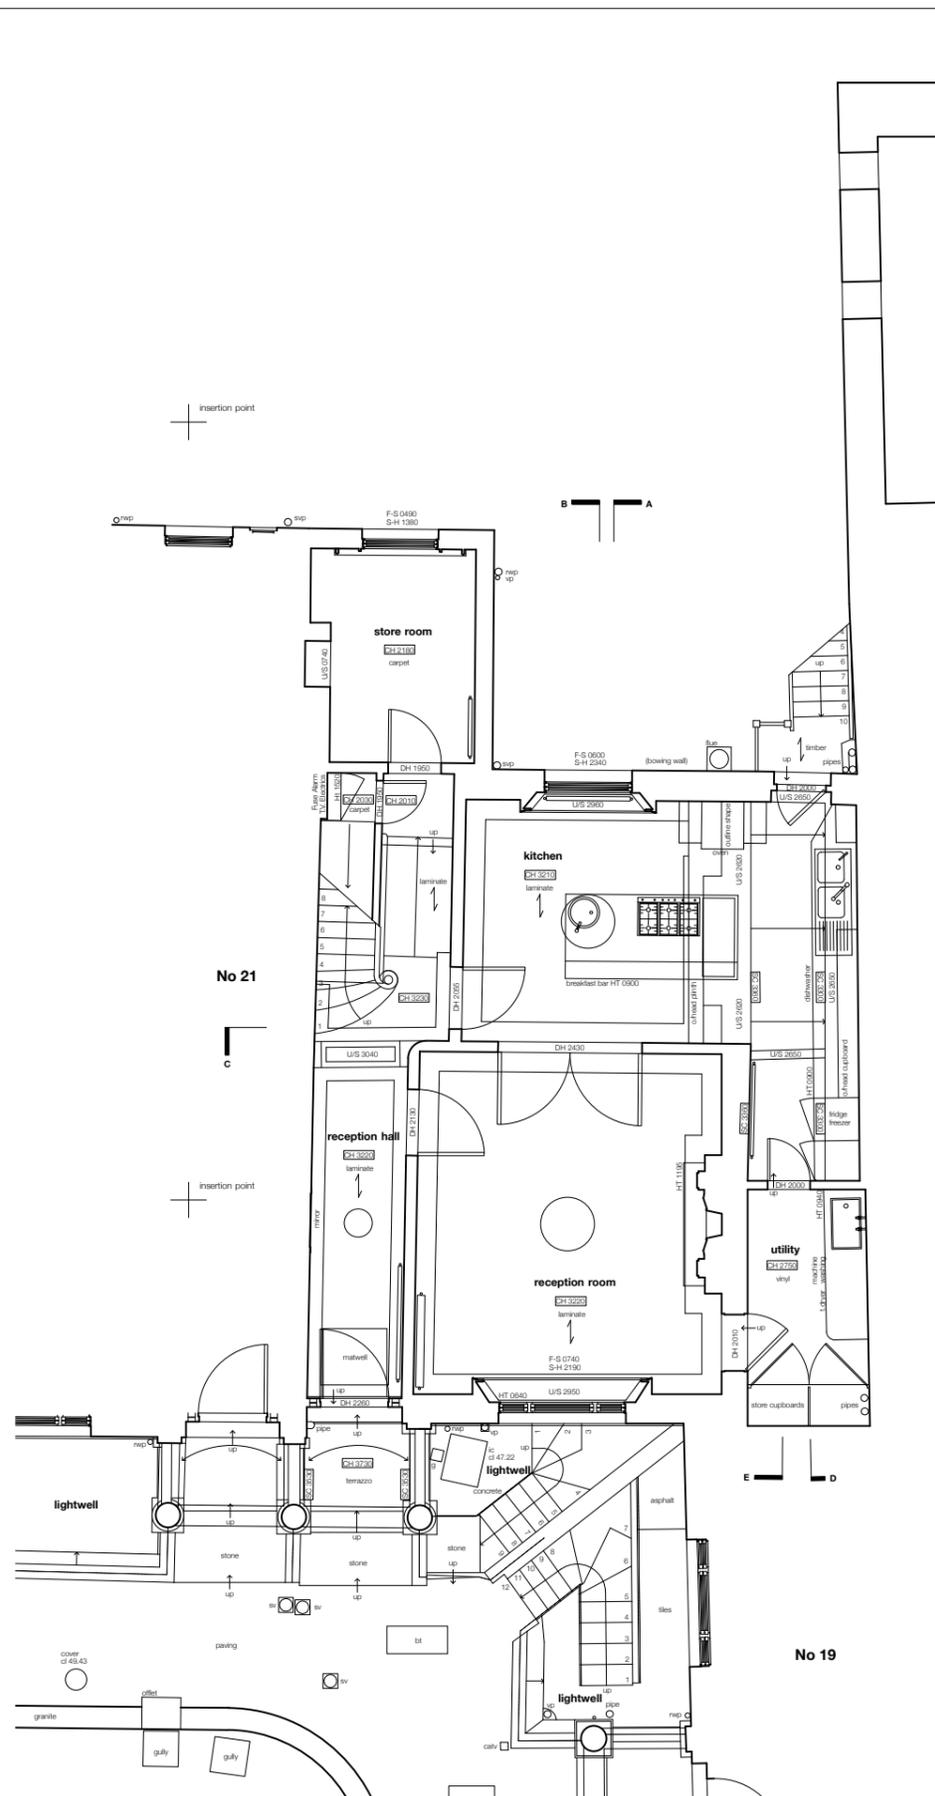


EXISTING GROUND FLOOR PLAN

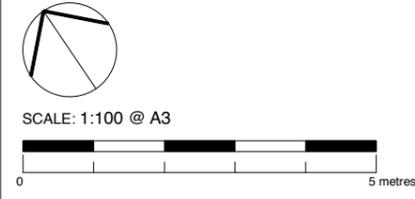


P2	PLANNING Issue	06 / 19	GM
REV	DESCRIPTION	DATE	NAME
<p>Powell Tuck Associates Architecture 6 Stamford Brook Road, London, W6 0XH Design Phone +44 (0)20 8749 7700 Fax +44 (0)20 8749 8737</p>			
PROJECT TITLE			
<p>20 CHALCOT SQUARE LONDON NW1 8YA</p>			
DRAWN	CHECKED	AS	
DATE	12.10.18	SCALE	1:100 @ A3
DRAWING TITLE			
<p>EXISTING BASEMENT + GROUND FLOOR</p>			
JOB NO.	DRAWING NO.	REV.	
2568	01	P2	

PLANNING

- General Notes -**
1. No dimensions to be scaled from this drawing
 2. Any discrepancies found between this drawing and other documents should be referred immediately to the consultants
 3. This drawing should be removed from currency immediately a revised version is issued
 4. This drawing is copyright.
 5. All dimensions in mm's.
 6. Dimensions with * to be checked on site by contractor and also checked with tiles setting-out where necessary
 7. Reference (ref) dimension to be checked on site by Contractor. Any discrepancies to be discussed prior to stage works commencing.

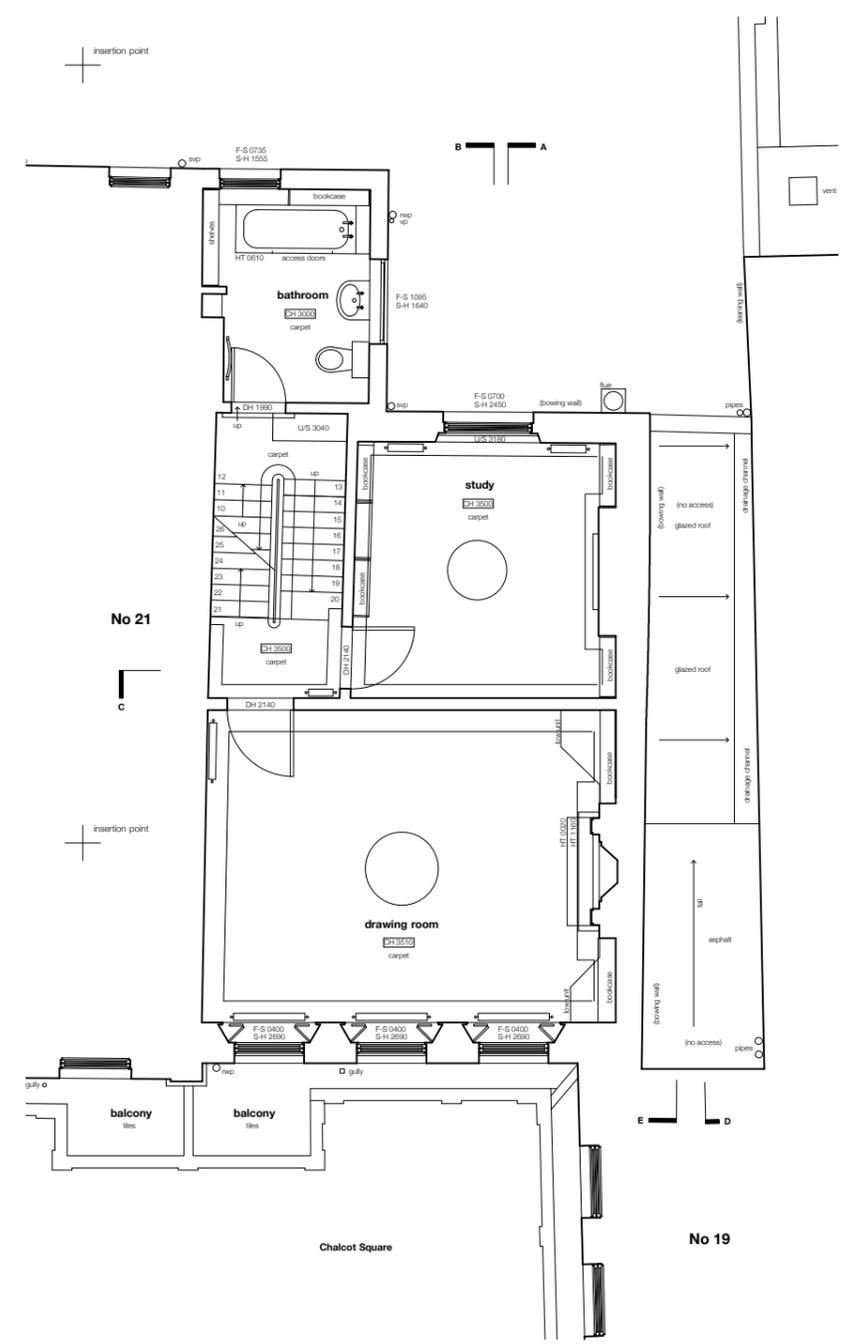

EXISTING FIRST FLOOR PLAN

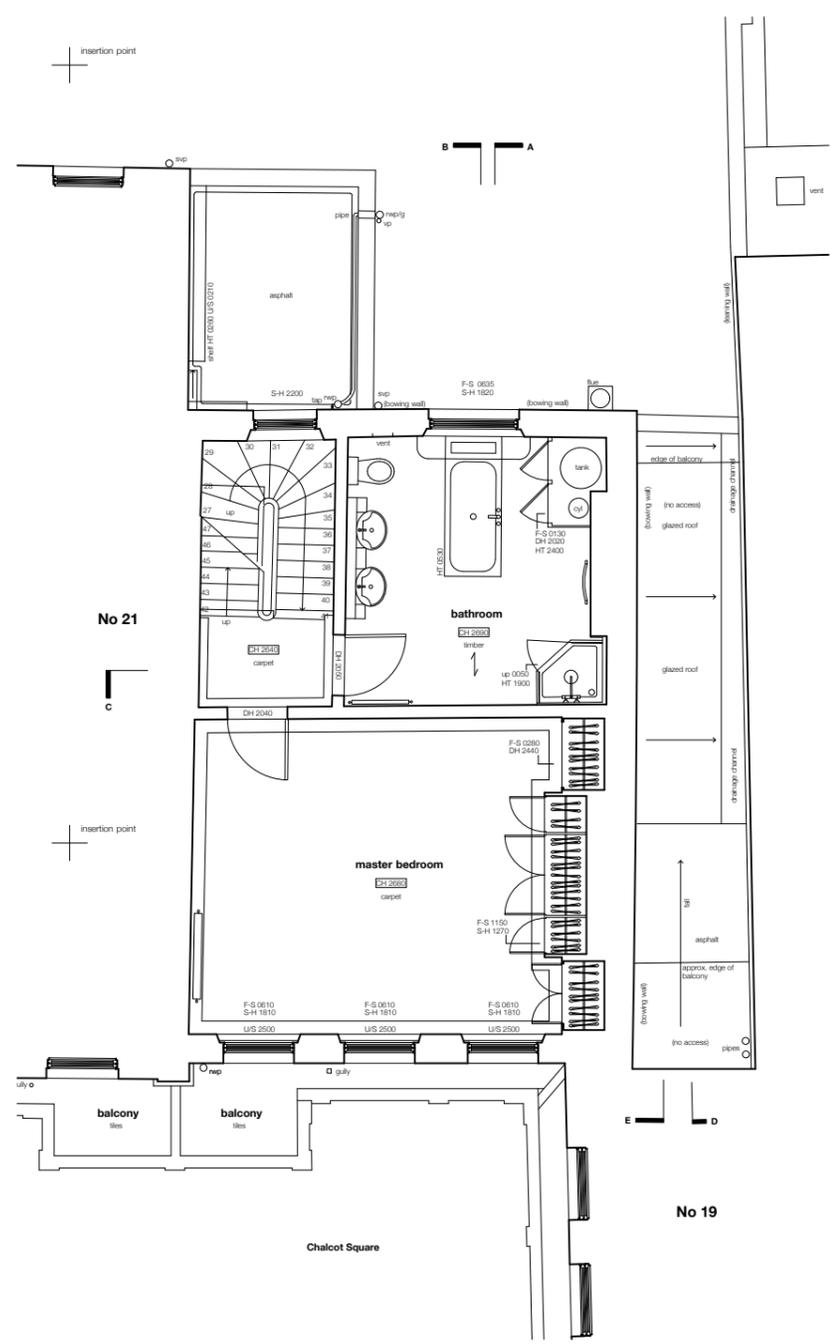


SECOND FLOOR PLAN




P2	PLANNING Issue	06 / 19	GM
REV	DESCRIPTION	DATE	NAME
<p>Powell Tuck Associates Architecture Design 6 Stamford Brook Road, London, W6 0XH Phone +44 (0)20 8749 7700 Fax +44 (0)20 8749 8737</p>			
<p>PROJECT TITLE</p> <p>20 CHALCOT SQUARE LONDON NW1 8YA</p>			
DRAWN	GM	CHECKED	AS
DATE	12.10.18	SCALE	1:100 @ A3
<p>DRAWING TITLE</p> <p>EXISTING FIRST + SECOND FLOOR</p>			
JOB NO.	DRAWING NO.	REV.	
2568	02	P2	

PLANNING


- General Notes -**
1. No dimensions to be scaled from this drawing
 2. Any discrepancies found between this drawing and other documents should be referred immediately to the consultants
 3. This drawing should be removed from currency immediately a revised version is issued
 4. This drawing is copyright.
 5. All dimensions in mm's.
 6. Dimensions with * to be checked on site by contractor and also checked with tiles setting-out where necessary
 7. Reference (ref) dimension to be checked on site by Contractor. Any discrepancies to be discussed prior to stage works commencing.

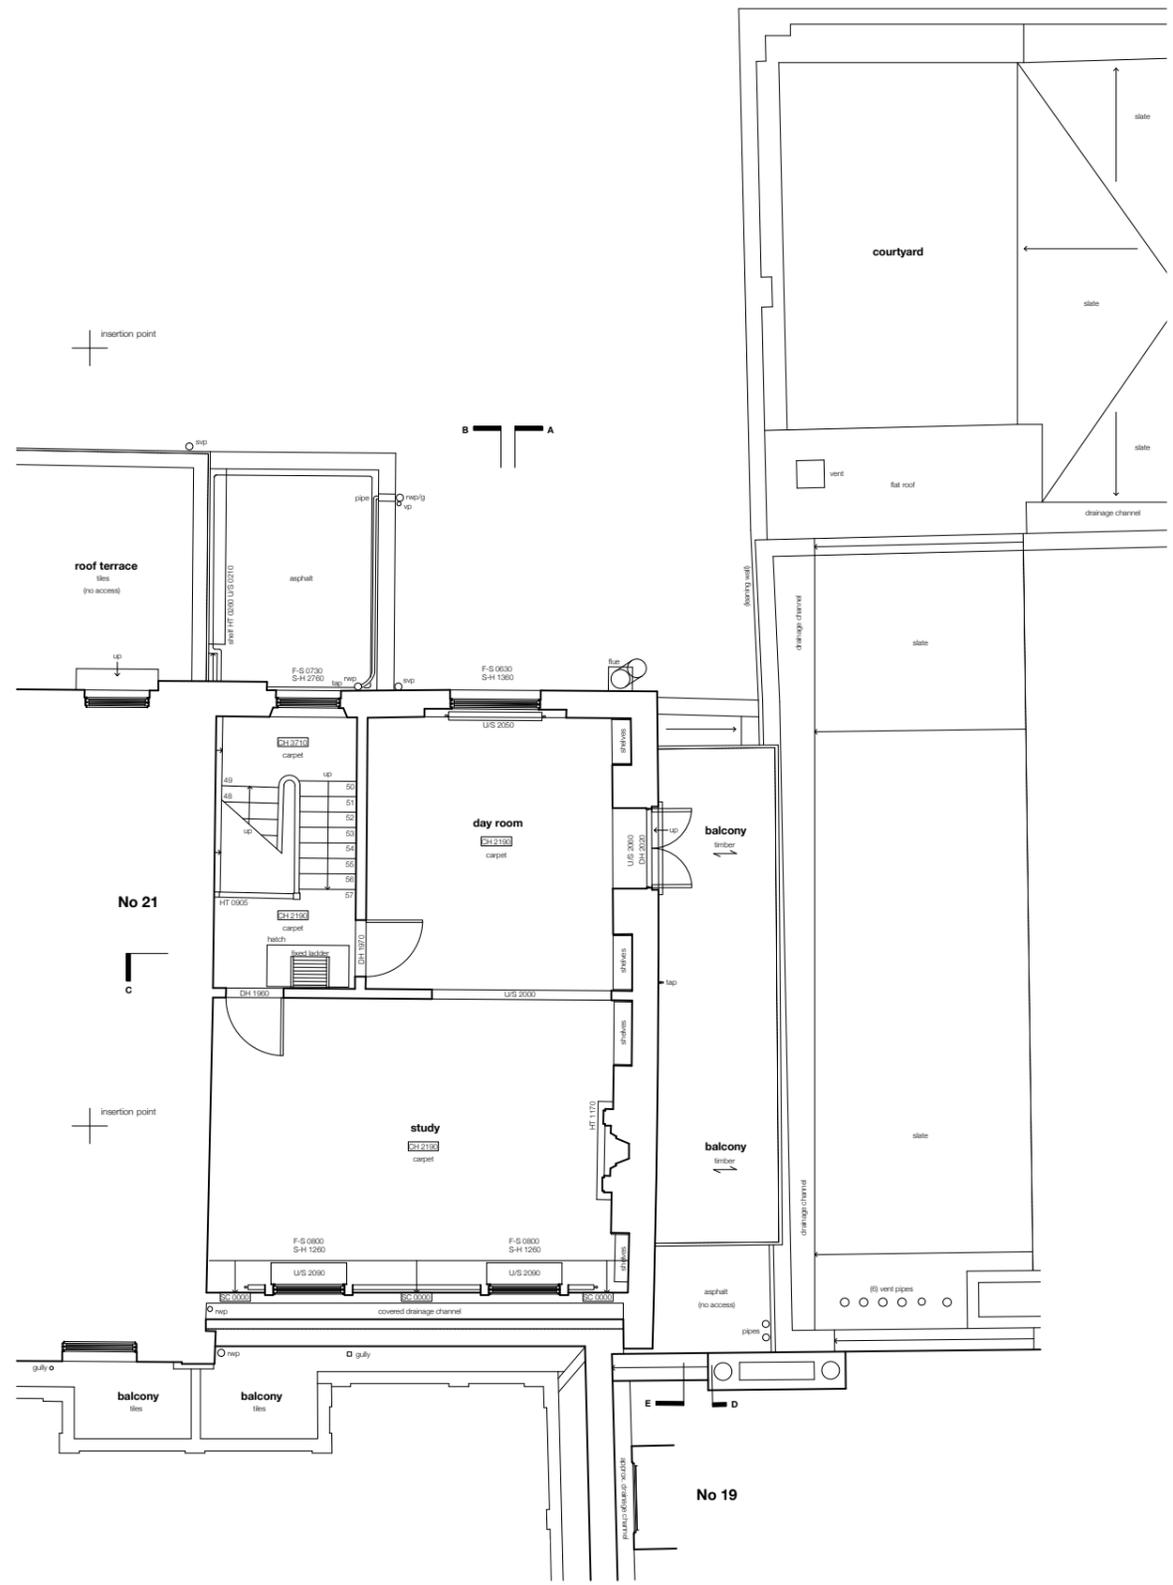

EXISTING THIRD FLOOR PLAN

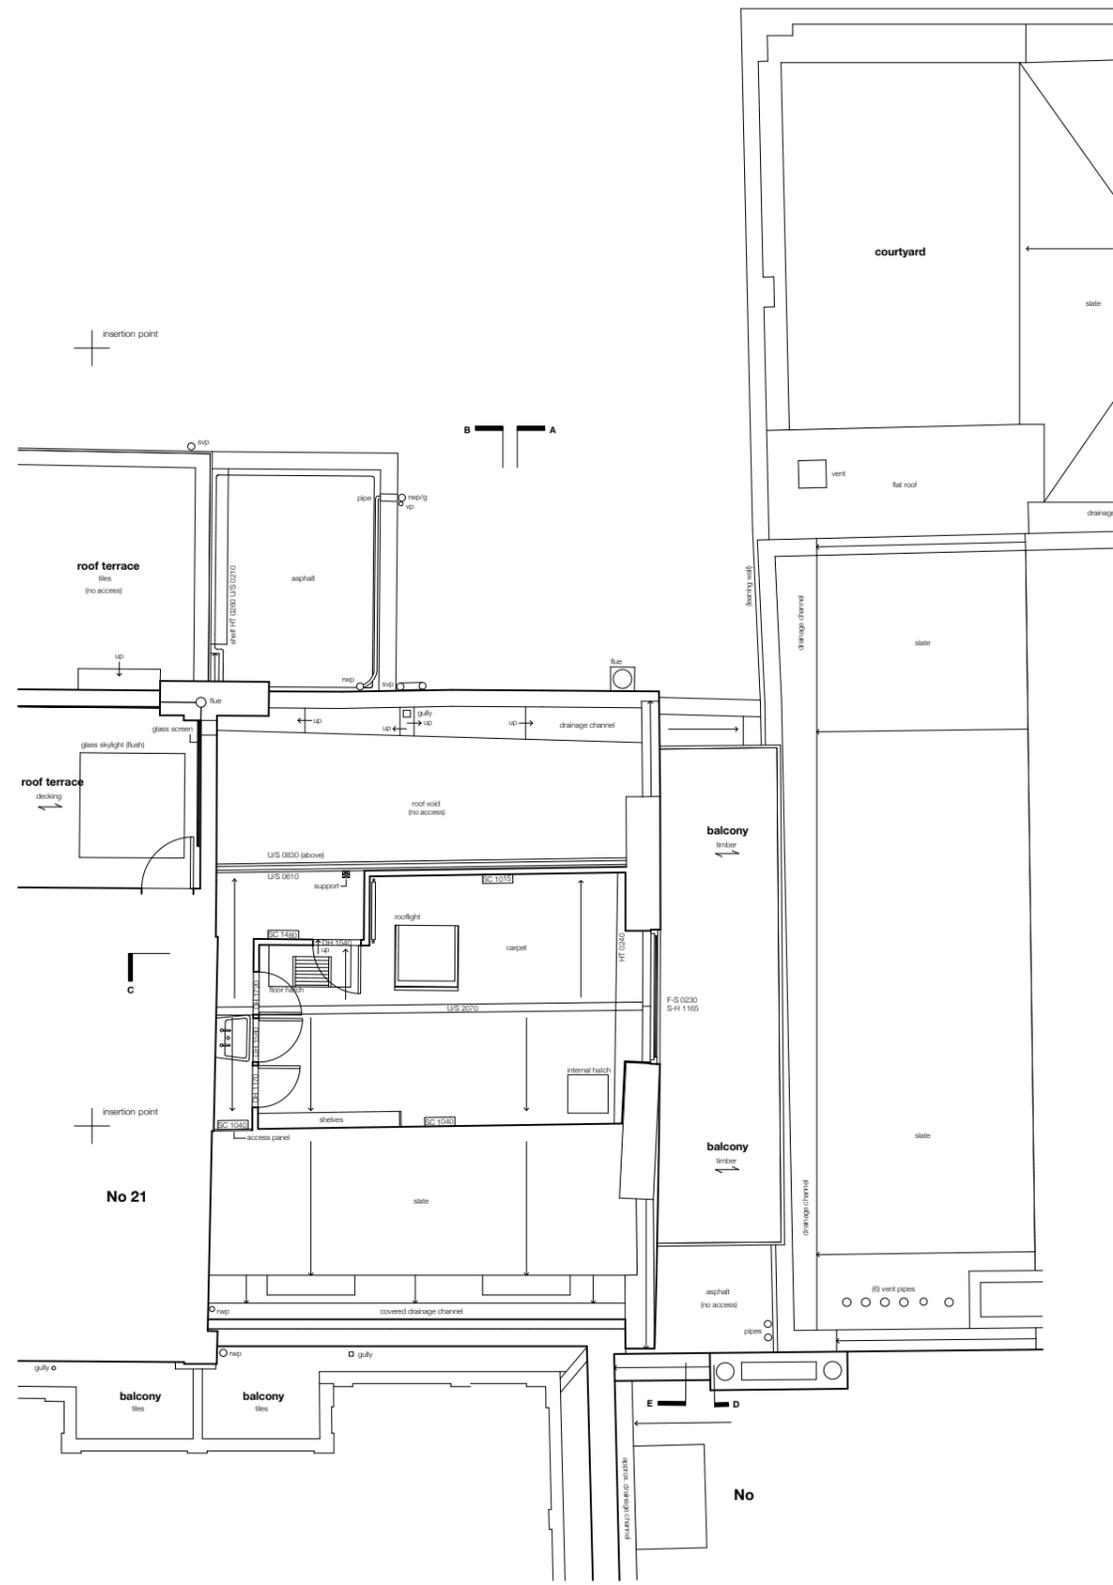


FOURTH FLOOR PLAN

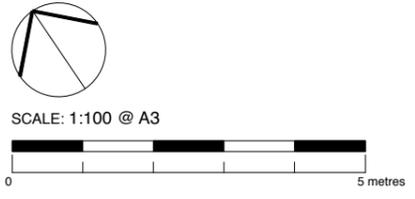


P2	PLANNING Issue	06 / 19	GM
REV	DESCRIPTION	DATE	NAME
<p>Powell Tuck Associates Architecture 5 Stamford Brook Road, London, W6 0XH Design Phone +44 (0)20 8749 7700 Fax +44 (0)20 8749 8737</p>			
<p>PROJECT TITLE</p> <p>20 CHALCOT SQUARE LONDON NW1 8YA</p>			
DRAWN	GM	CHECKED	AS
DATE	12.10.18	SCALE	1:100 @ A3
<p>DRAWING TITLE</p> <p>EXISTING THIRD + FOURTH FLOOR</p>			
JOB NO.	DRAWING NO.	REV.	
2568	03	P2	

PLANNING

General Notes -
 1. No dimensions to be scaled from this drawing
 2. Any discrepancies found between this drawing and other documents should be referred immediately to the consultants
 3. This drawing should be removed from currency immediately a revised version is issued
 4. This drawing is copyright.
 5. All dimensions in mm's.
 6. Dimensions with * to be checked on site by contractor and also checked with tiles setting-out where necessary
 7. Reference (ref) dimension to be checked on site by Contractor. Any discrepancies to be discussed prior to stage works commencing.

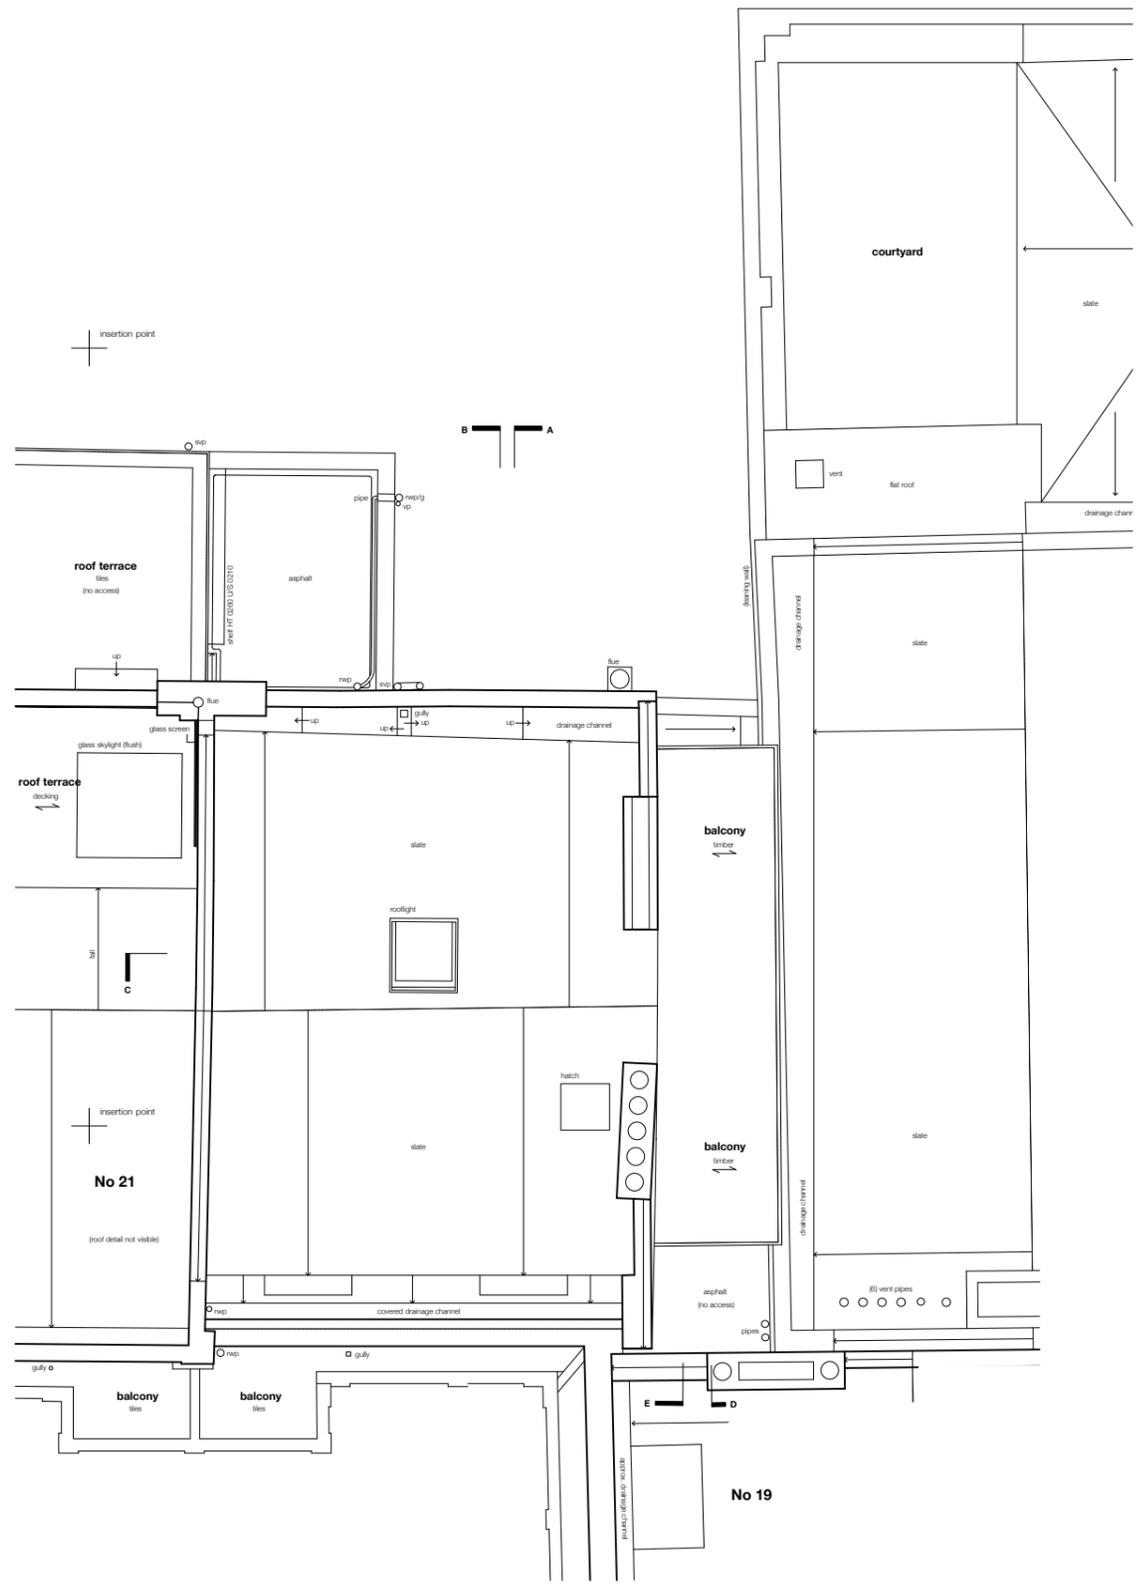

ROOF PLAN

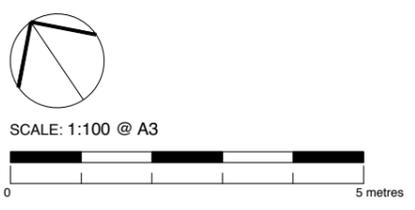

P2	PLANNING Issue	06 / 19	GM
REV	DESCRIPTION	DATE	NAME

Powell Tuck Associates
 Architecture
 Design
 6 Stamford Brook Road, London, W6 0XH
 Phone +44 (0)20 8749 7700
 Fax +44 (0)20 8749 8737



PROJECT TITLE
20 CHALCOT SQUARE
LONDON
NW1 8YA

DRAWN	GM	CHECKED	AS
DATE	12.10.18	SCALE	1:100 @ A3

DRAWING TITLE
EXISTING ROOF PLAN

JOB NO.	DRAWING NO.	REV.
2568	04	P2


PLANNING

General Notes -

1. No dimensions to be scaled from this drawing
2. Any discrepancies found between this drawing and other documents should be referred immediately to the consultants
3. This drawing should be removed from currency immediately a revised version is issued
4. This drawing is copyright.
5. All dimensions in mm's.
6. Dimensions with * to be checked on site by contractor and also checked with tiles setting-out where necessary
7. Reference (ref) dimension to be checked on site by Contractor. Any discrepancies to be discussed prior to stage works commencing.



EXISTING FRONT ELEVATION

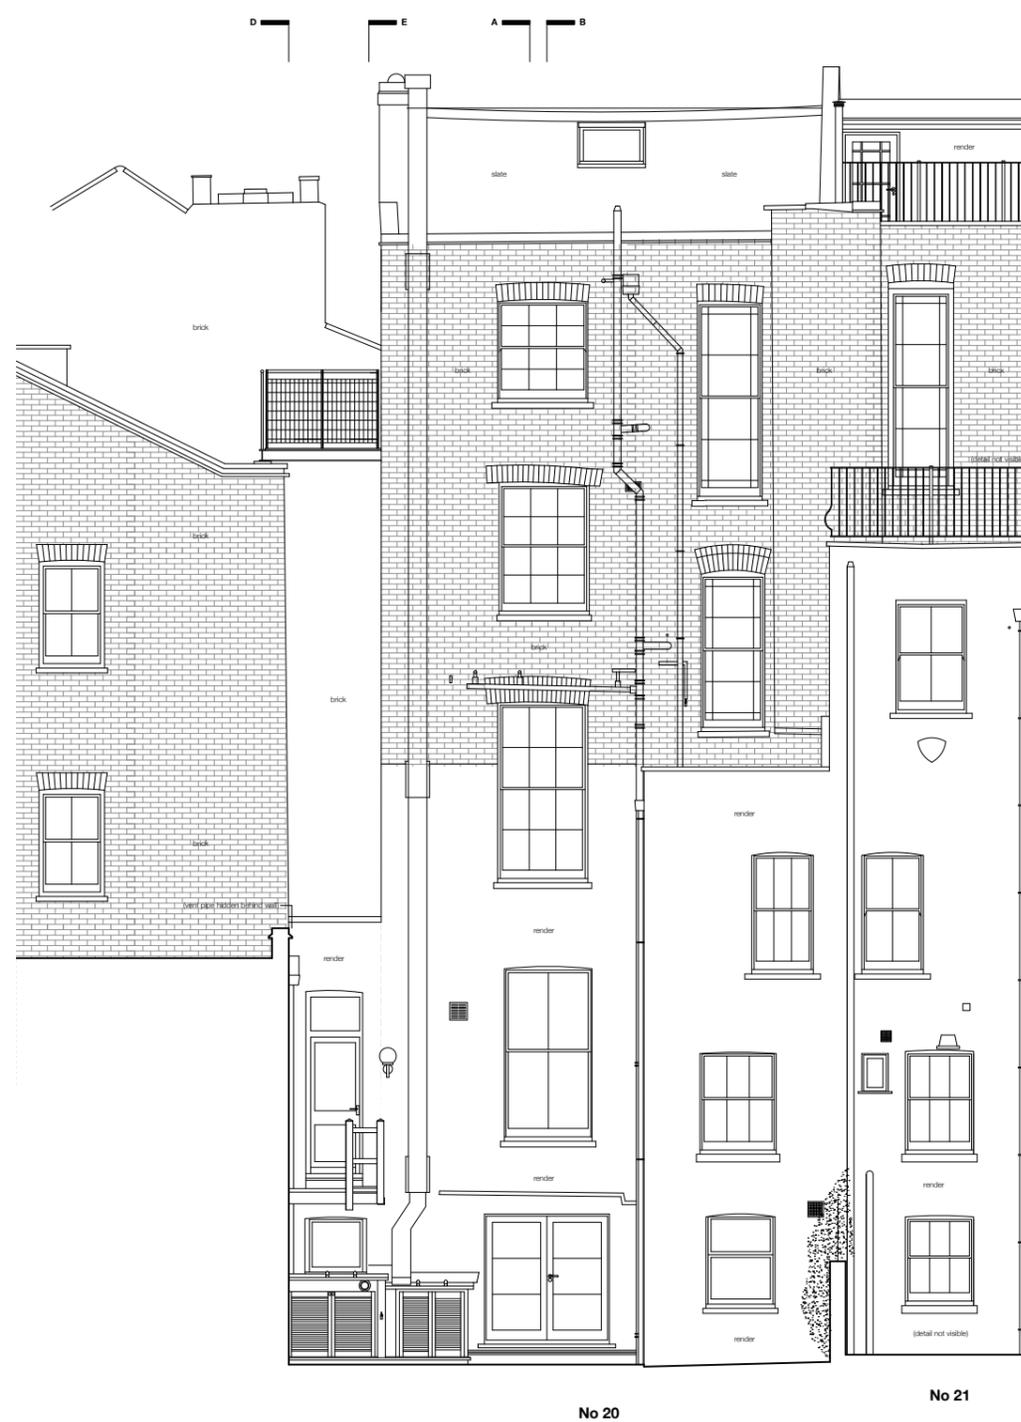

EXISTING REAR ELEVATION

SCALE: 1:100 @ A3



P2	PLANNING Issue	06 / 19	GM
P	PLANNING Issue	12 / 18	GM
REV	DESCRIPTION	DATE	NAME

Powell Tuck Associates
 Architecture 6 Stamford Brook Road, London, W6 0XH
 Design Phone +44 (0)20 8749 7700
 Fax +44 (0)20 8749 8737

pt
 @

PROJECT TITLE

20 CHALCOT SQUARE
 LONDON
 NW1 8YA

DRAWN	GM	CHECKED	AS
DATE	12.10.18	SCALE	1:100 @ A3

DRAWING TITLE

EXISTING ELEVATIONS

JOB NO.	DRAWING NO.	REV.
2568	05	P2

PLANNING

- General Notes -**
1. No dimensions to be scaled from this drawing
 2. Any discrepancies found between this drawing and other documents should be referred immediately to the consultants
 3. This drawing should be removed from currency immediately a revised version is issued
 4. This drawing is copyright.
 5. All dimensions in mm's.
 6. Dimensions with * to be checked on site by contractor and also checked with tiles setting-out where necessary
 7. Reference (ref) dimension to be checked on site by Contractor. Any discrepancies to be discussed prior to stage works commencing.



EXISTING SECTION A



P2	PLANNING Issue	06 / 19	GM
P	PLANNING Issue	12 / 18	GM
REV	DESCRIPTION	DATE	NAME

Powell Tuck Associates
 Architecture 6 Stamford Brook Road, London, W6 0XH
 Design Phone +44 (0)20 8749 7700
 Fax +44 (0)20 8749 8737



PROJECT TITLE
 20 CHALCOT SQUARE
 LONDON
 NW1 8YA

DRAWN	GM	CHECKED	AS
DATE	12.10.18	SCALE	1:100 @ A3


DRAWING TITLE
 EXISTING SECTION A

JOB NO.	DRAWING NO.	REV.
2568	06	P2

PLANNING

General Notes -

1. No dimensions to be scaled from this drawing
2. Any discrepancies found between this drawing and other documents should be referred immediately to the consultants
3. This drawing should be removed from currency immediately a revised version is issued
4. This drawing is copyright.
5. All dimensions in mm's.
6. Dimensions with * to be checked on site by contractor and also checked with tiles setting-out where necessary
7. Reference (ref) dimension to be checked on site by Contractor. Any discrepancies to be discussed prior to stage works commencing.

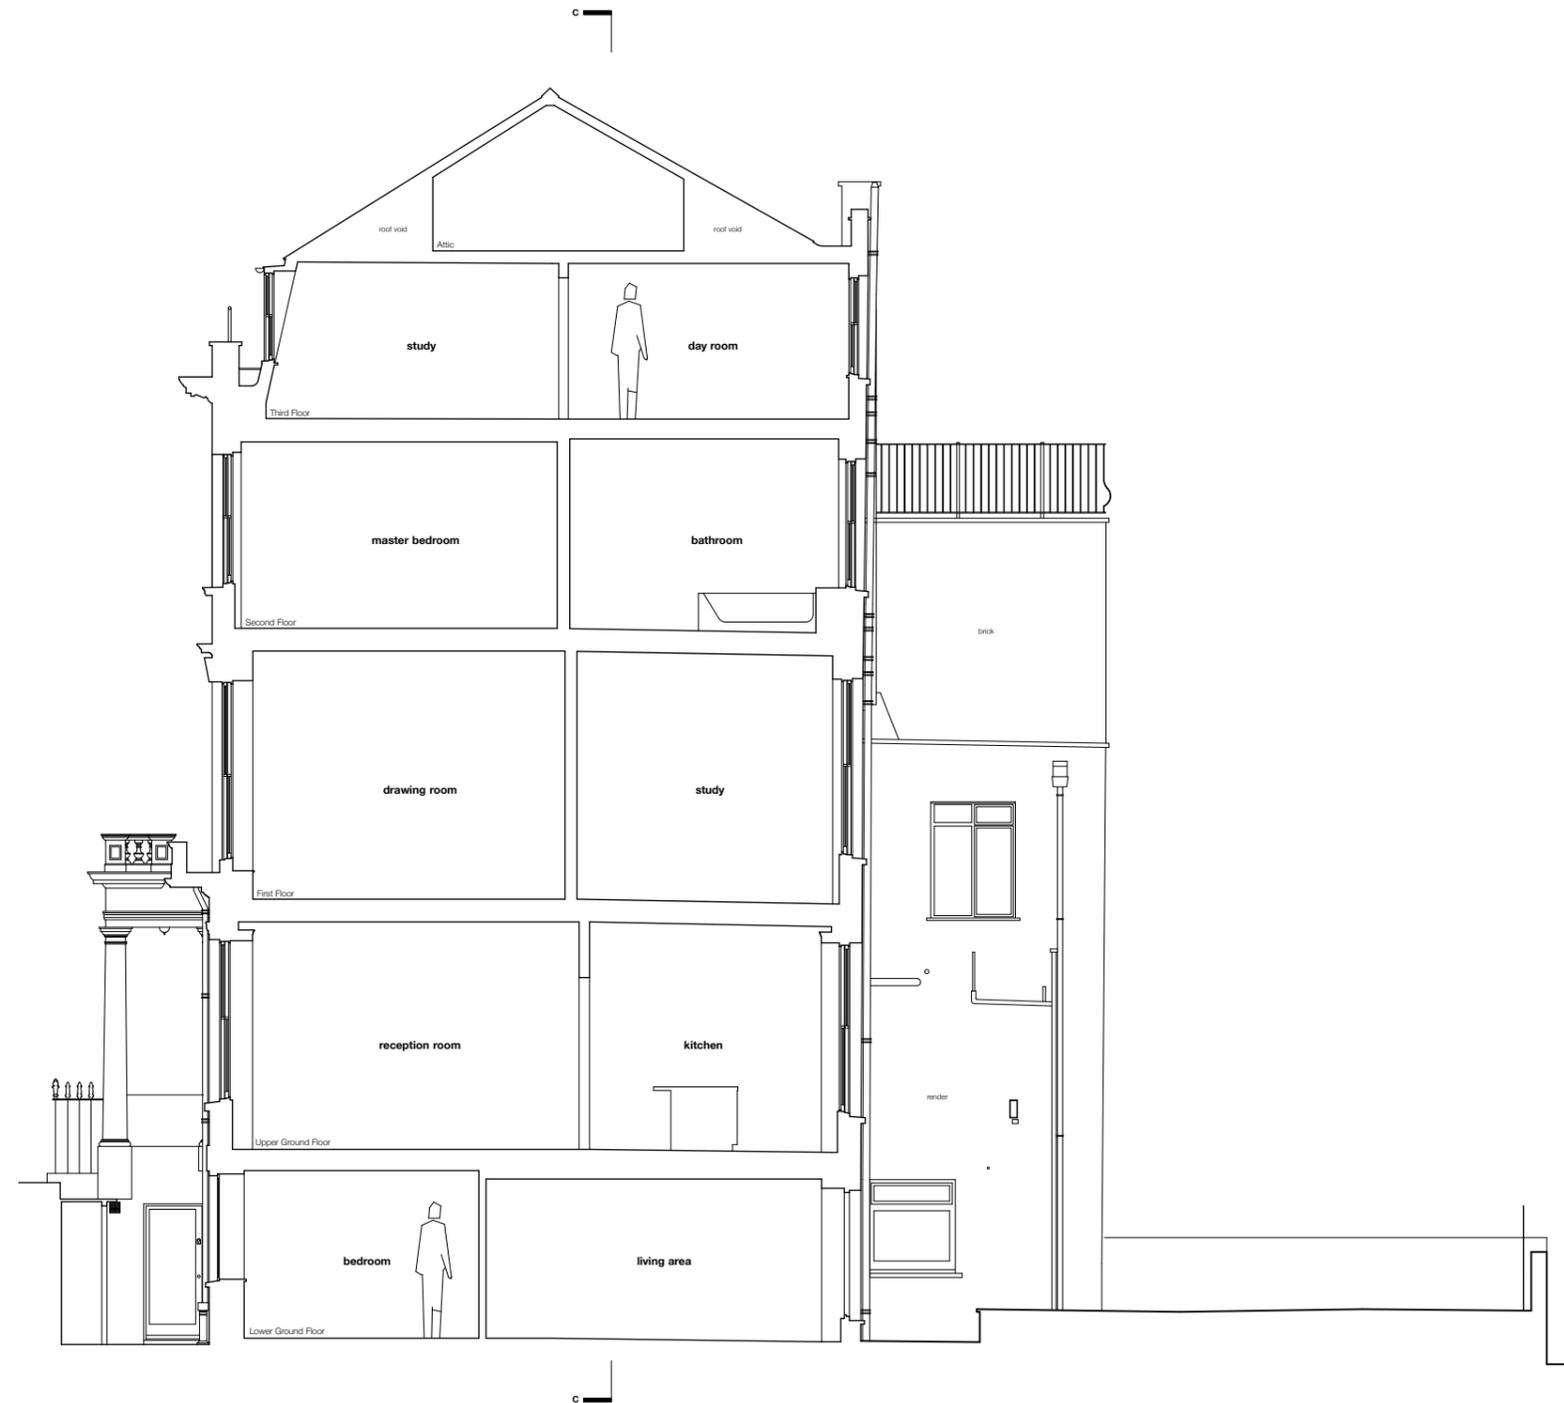

EXISTING SECTION B

SCALE: 1:100 @ A3



REV	DESCRIPTION	DATE	NAME
P2	PLANNING Issue	06 / 19	GM
P	PLANNING Issue	12 / 18	GM

Powell Tuck Associates
 Architecture 6 Stamford Brook Road, London, W6 0XH
 Design Phone +44 (0)20 8749 7700
 Fax +44 (0)20 8749 8737

pt

PROJECT TITLE
 20 CHALCOT SQUARE
 LONDON
 NW1 8YA

DRAWN	CHECKED
GM	AS
DATE	SCALE
12.10.18	1:100 @ A3


DRAWING TITLE
 EXISTING
 SECTION B

JOB NO.	DRAWING NO.	REV.
2568	07	P2


PLANNING

General Notes -

1. No dimensions to be scaled from this drawing
2. Any discrepancies found between this drawing and other documents should be referred immediately to the consultants
3. This drawing should be removed from currency immediately a revised version is issued
4. This drawing is copyright.
5. All dimensions in mm's.
6. Dimensions with * to be checked on site by contractor and also checked with tiles setting-out where necessary
7. Reference (ref) dimension to be checked on site by Contractor. Any discrepancies to be discussed prior to stage works commencing.

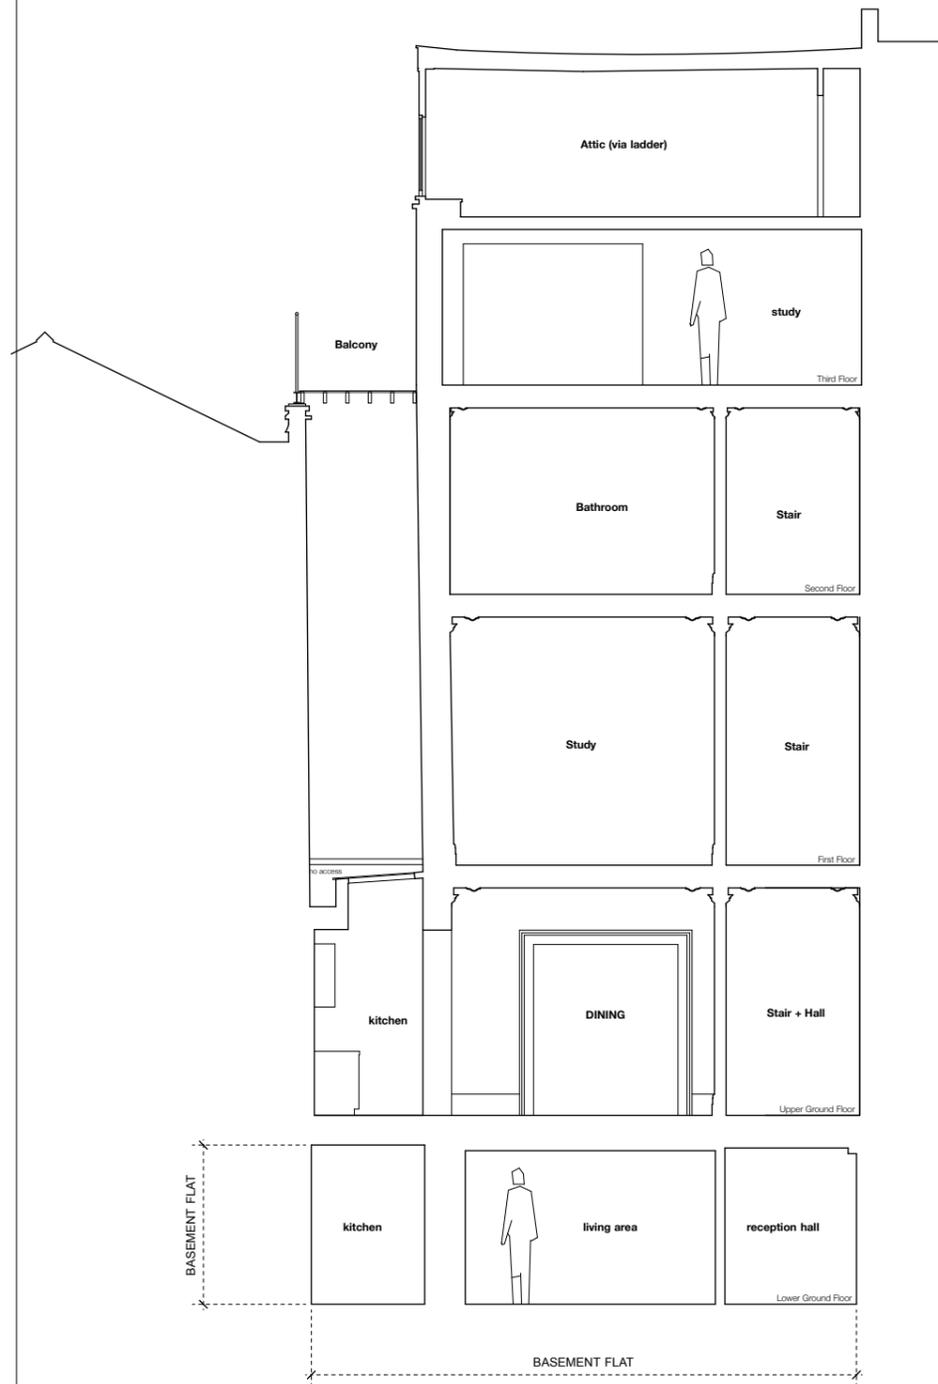

EXISTING SECTION C

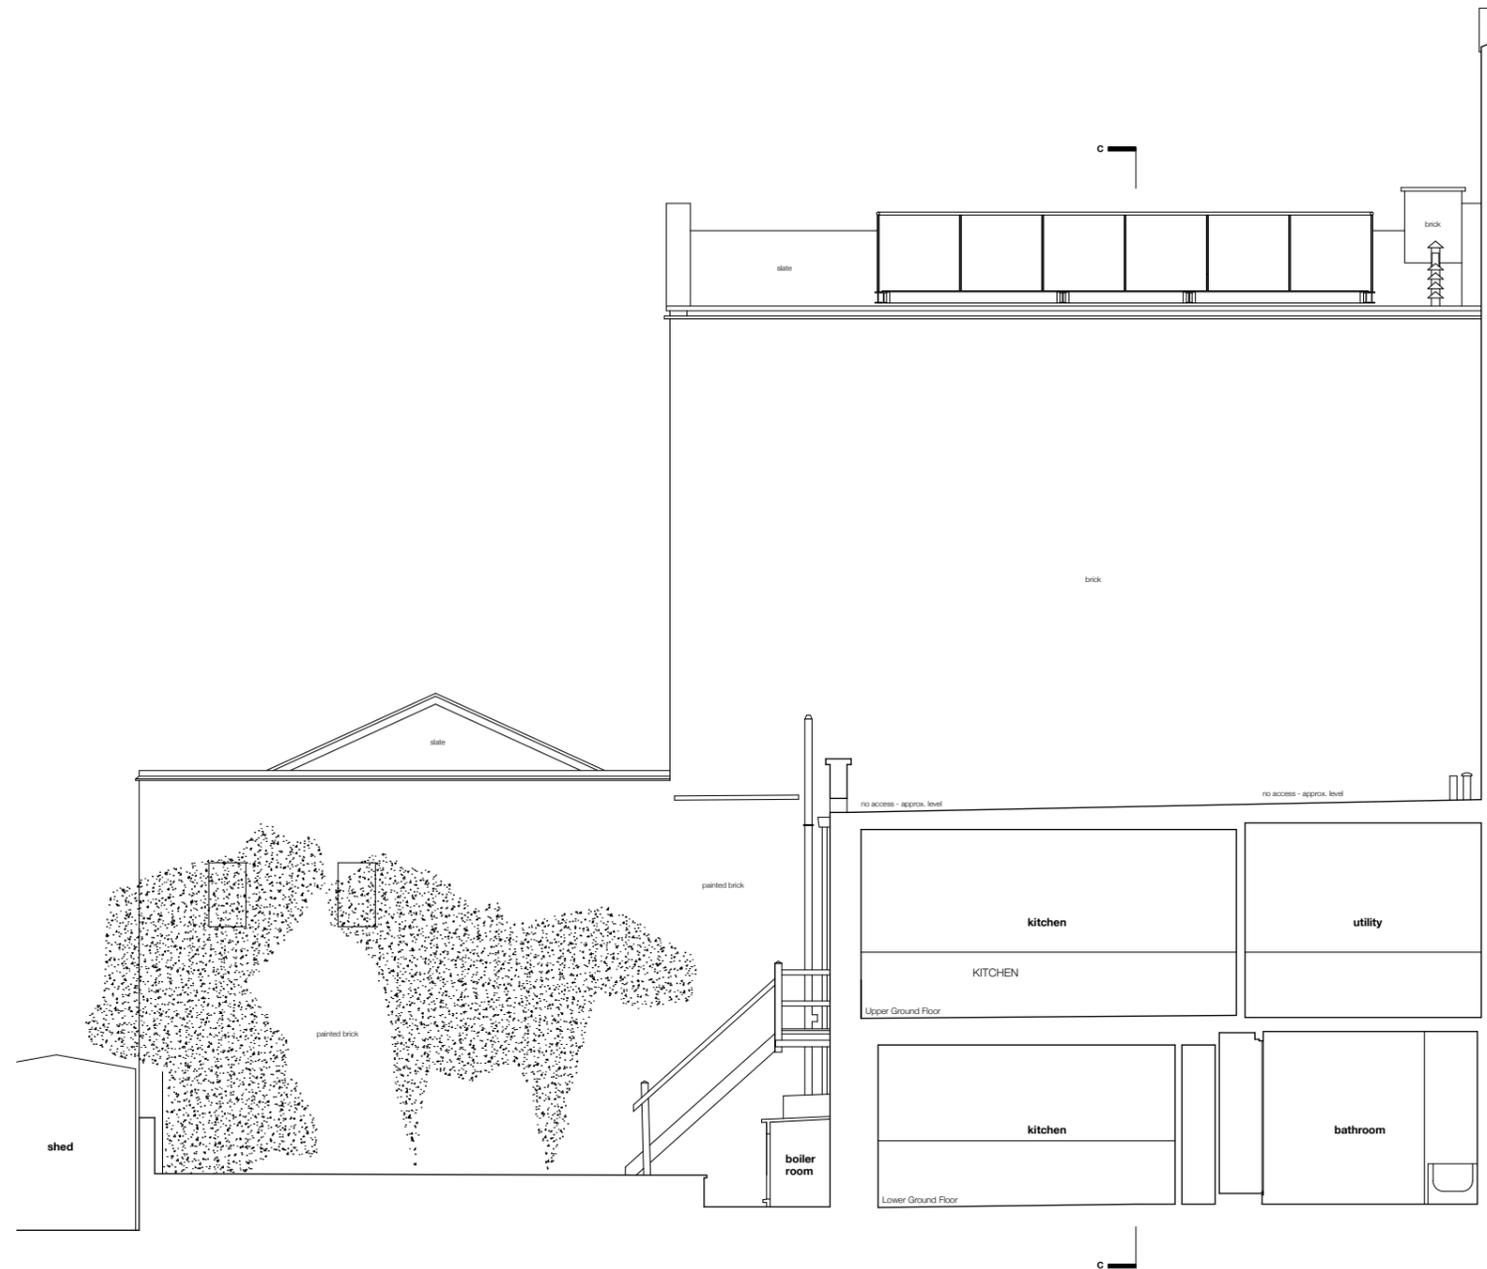

EXISTING SECTION D

SCALE: 1:100 @ A3



REV	DESCRIPTION	DATE	NAME
P2	PLANNING Issue	06 / 19	GM
P	PLANNING Issue	12 / 18	GM

Powell Tuck Associates
Architecture 5 Stamford Brook Road, London, W6 0XH
Design Phone +44 (0)20 8749 7700
 Fax +44 (0)20 8749 8737

pt
 a

PROJECT TITLE
20 CHALCOT SQUARE
LONDON
NW1 8YA

DRAWN	CHECKED
GM	AS
DATE	SCALE
12.10.18	1:100 @ A3

DRAWING TITLE
EXISTING
SECTION C + D


JOB NO.	DRAWING NO.	REV.
2568	08	P2

PLANNING

- General Notes -**
1. No dimensions to be scaled from this drawing
 2. Any discrepancies found between this drawing and other documents should be referred immediately to the consultants
 3. This drawing should be removed from currency immediately a revised version is issued
 4. This drawing is copyright.
 5. All dimensions in mm's.
 6. Dimensions with * to be checked on site by contractor and also checked with tiles setting-out where necessary
 7. Reference (ref) dimension to be checked on site by Contractor. Any discrepancies to be discussed prior to stage works commencing.



EXISTING SECTION E

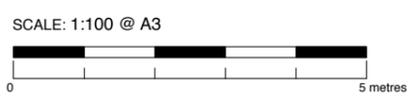

P2	PLANNING Issue	06 / 19	GM
P	PLANNING Issue	12 / 18	GM
REV	DESCRIPTION	DATE	NAME
<p>Powell Tuck Associates Architecture 6 Stamford Brook Road, London, W6 0XH Design Phone +44 (0)20 8749 7700 Fax +44 (0)20 8749 8737</p>			
<p>PROJECT TITLE</p> <p>20 CHALCOT SQUARE LONDON NW1 8YA</p>			
DRAWN	GM	CHECKED	AS
DATE	12.10.18	SCALE	1:100 @ A3
<p>DRAWING TITLE</p> <p>EXISTING SECTION E</p>			
JOB NO.	DRAWING NO.	REV.	
2568	09	P2	