


REG 31767

PRESENTED TO
8 MAR 38
TOWN PLANNING AND BUILDING
REGULATION COMMITTEE (C)


REGD No. 45771

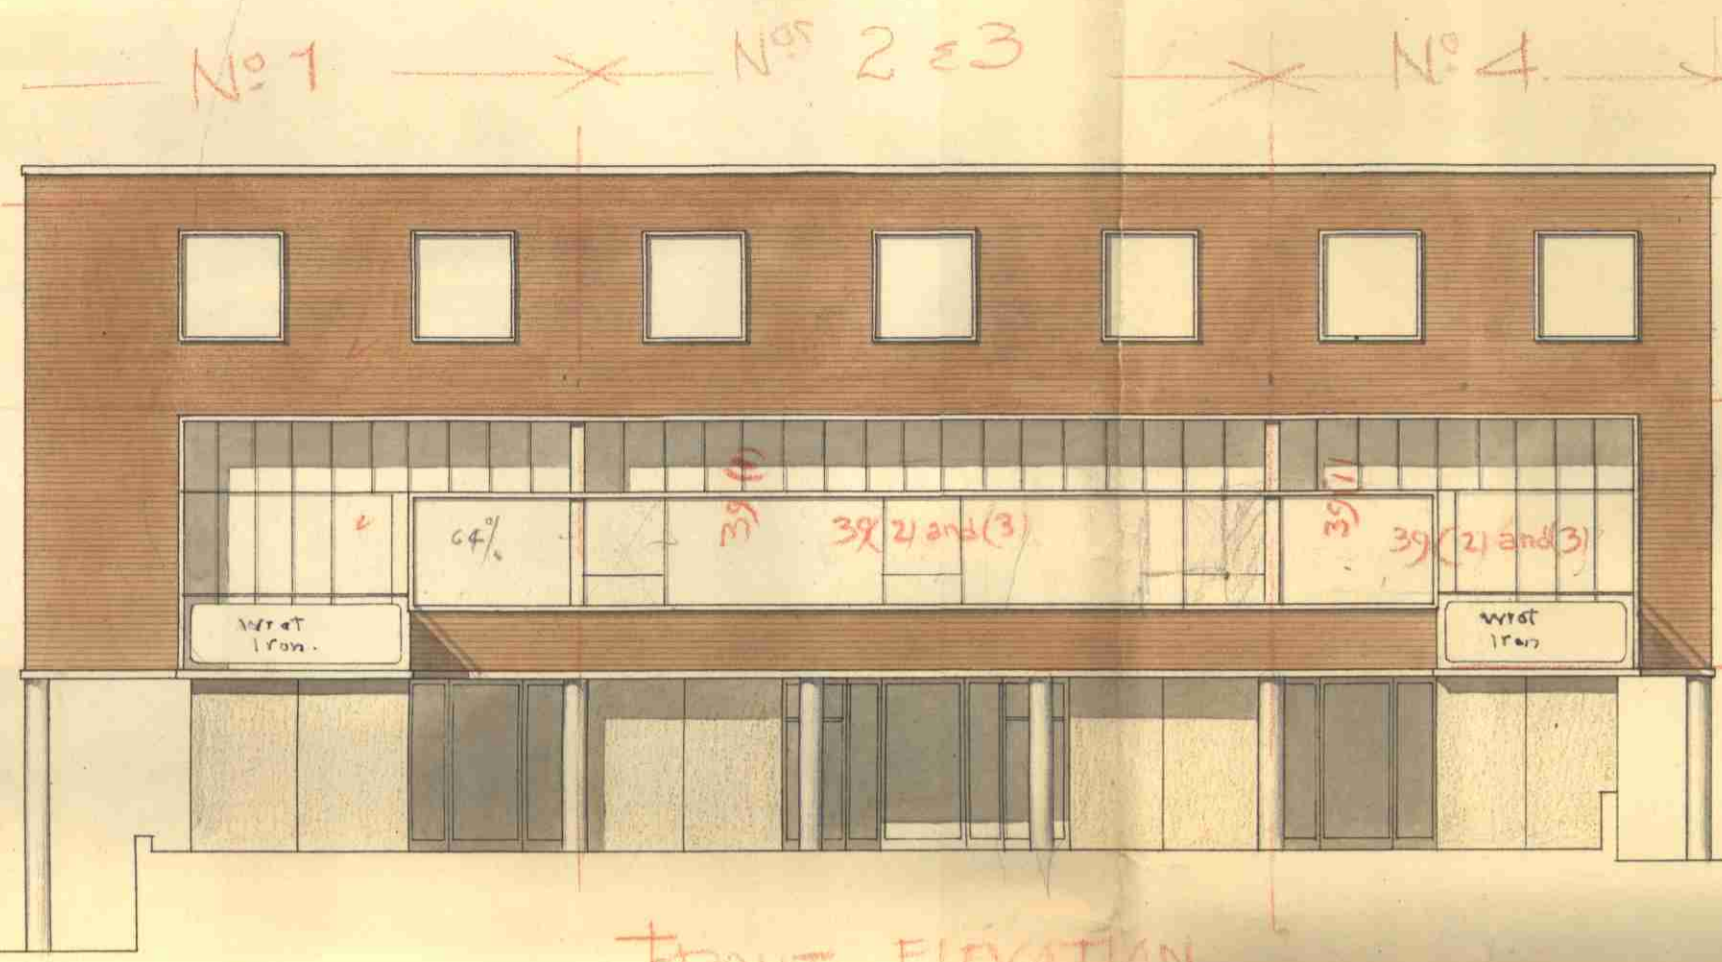

ELEVATION TO HEATH

FRONT ELEVATION

- (1) 50% white area
- (2) 66 2/3% glazing/iron area
- (3) 75% wall height

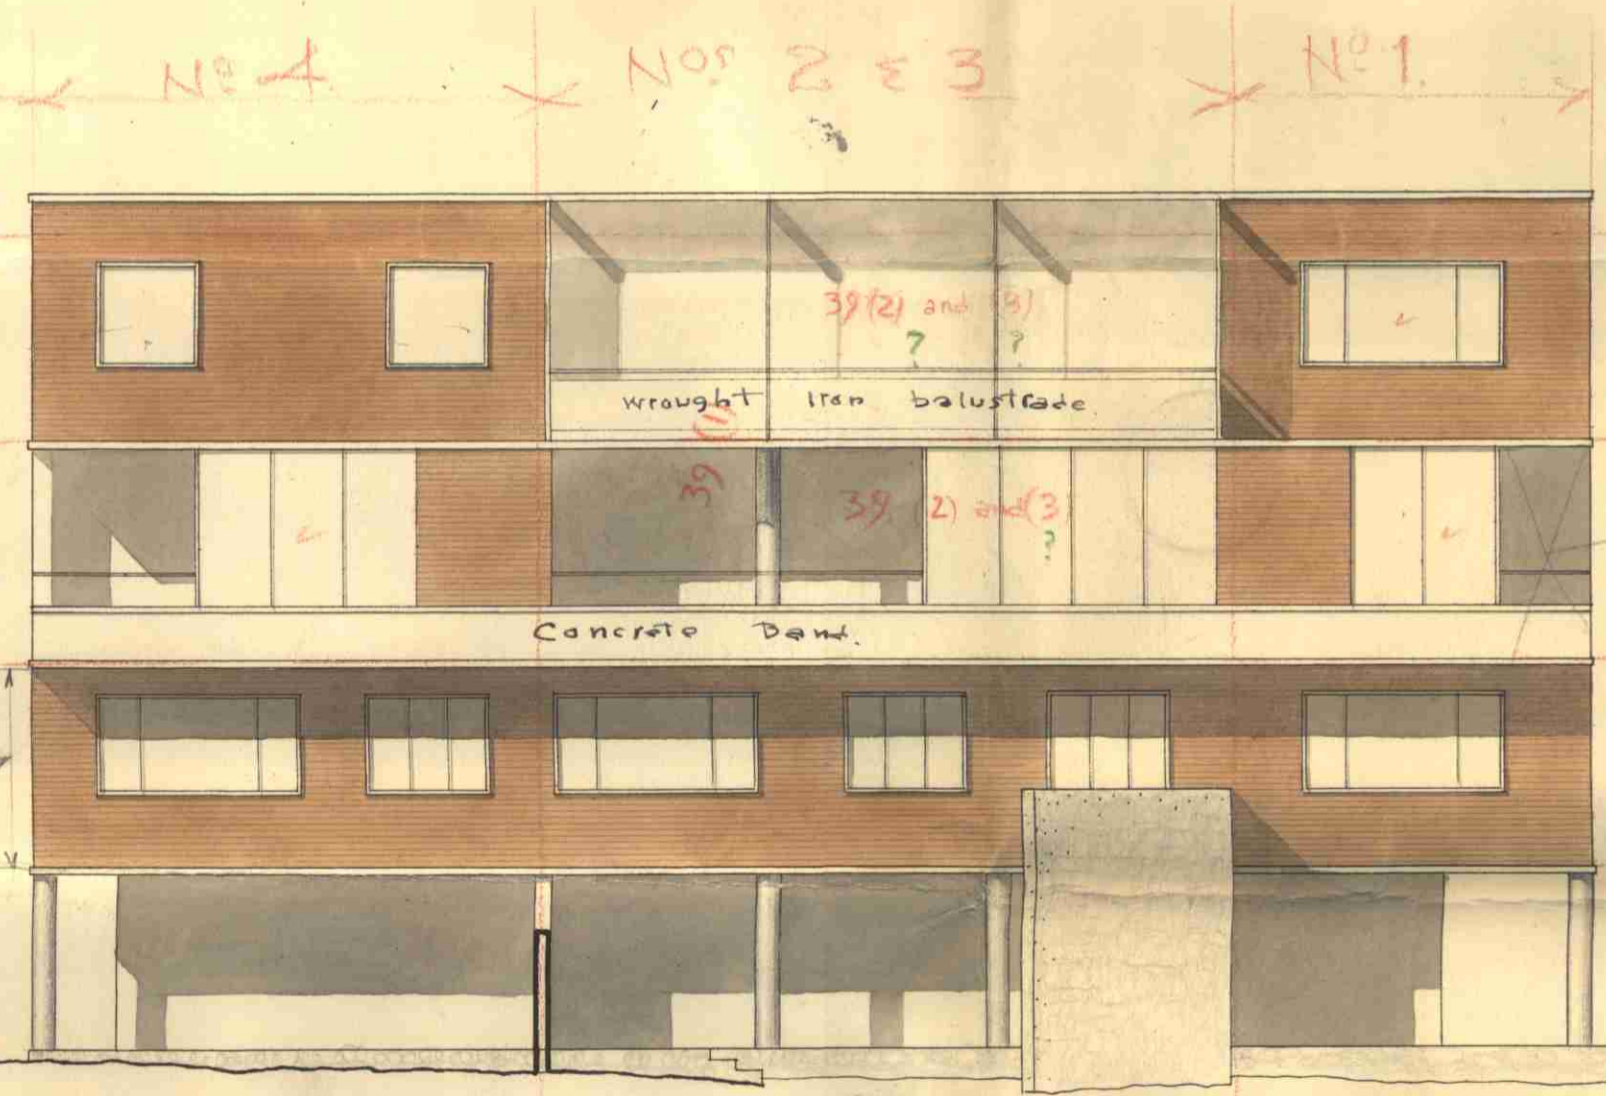

ELEVATION TO GARDENS

BACK ELEVATION

Bylaw 39
Compliance with (2)
offered except at top story
of back elevation.
Relief for (3) sought

DRAWING BY
P. WHEELER
23/2/38

No. **WR 37**

CLIENT. CONTEMPORARY CONSTRUCTION LTD
JOB. 1-4 WILLOW ROAD, HAMPSTEAD.
DRAWING. ELEVATIONS
SCALE. 1/8" = 1' 0"
DRAWN BY. R.S.T.
CHECKED BY.
DATE. 23. 2. 38

FRNO. GOLDFINGER, D.P.L.C.
GERALD FLOWER, A.R.I.B.A. ARCHITECTS,
27, BEDFORD SQUARE, LONDON, W.01.