


PRESENTED TO
17 JAN 1938
TOWN PLANNING
& B.R. COMMISSION




ELEVATION TO WILLOW ROAD




SOUTH ELEVATION

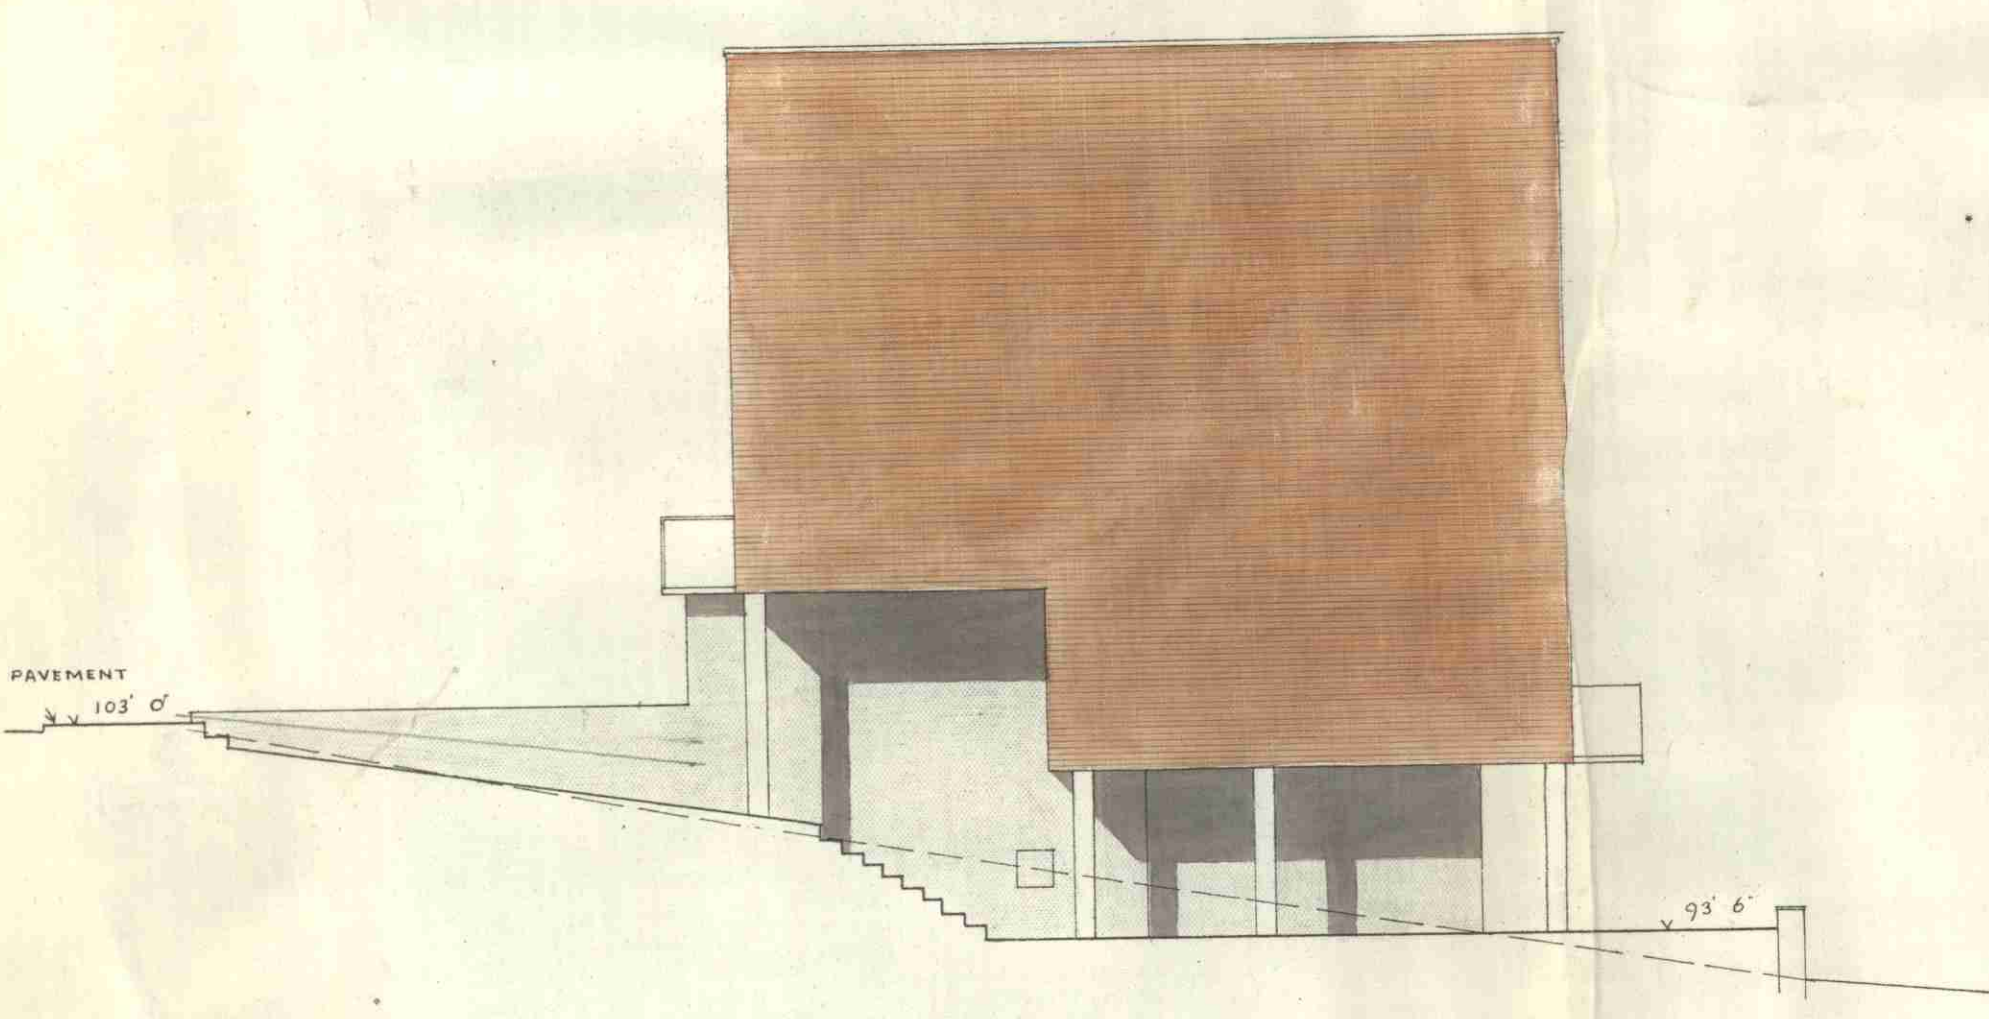


WEST ELEVATION

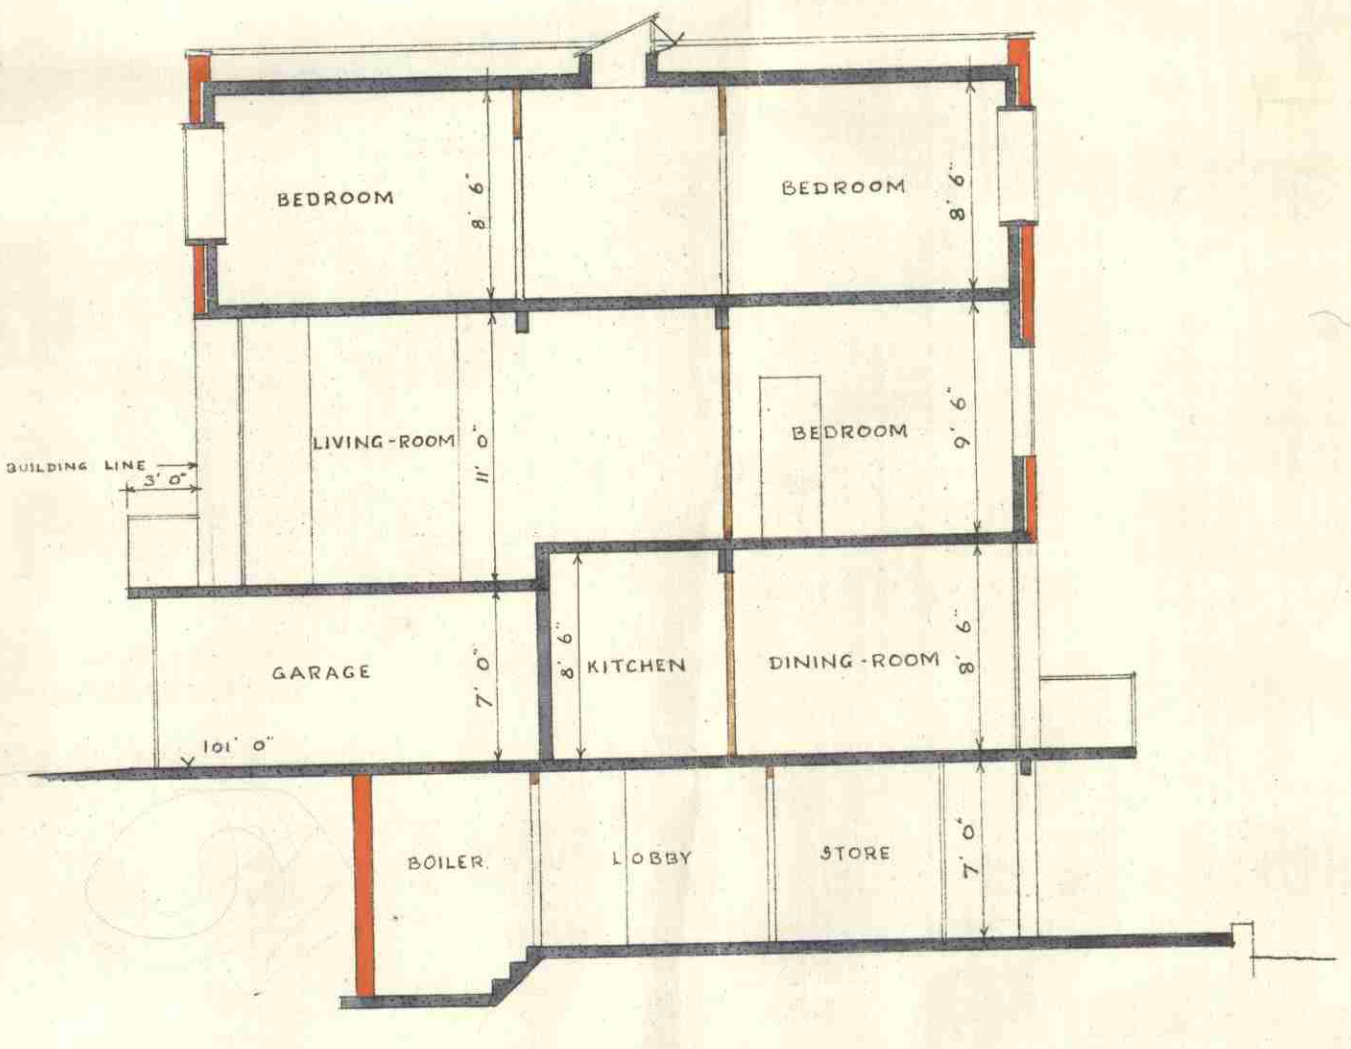

CROSS SECTION THROUGH NO 1.

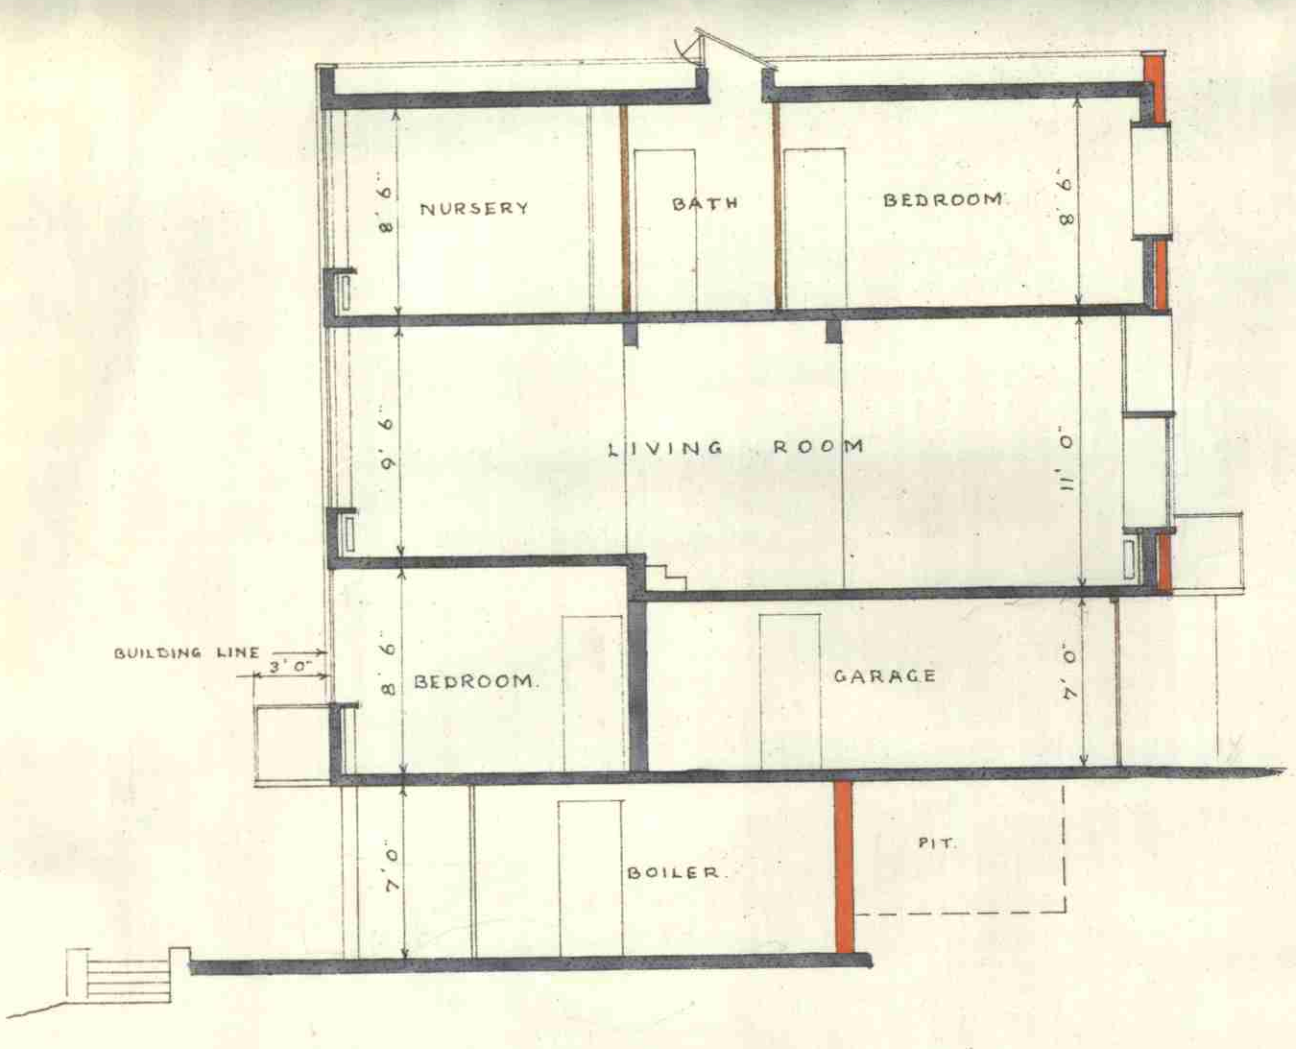

CROSS SECTION THROUGH CENTRE HOUSE

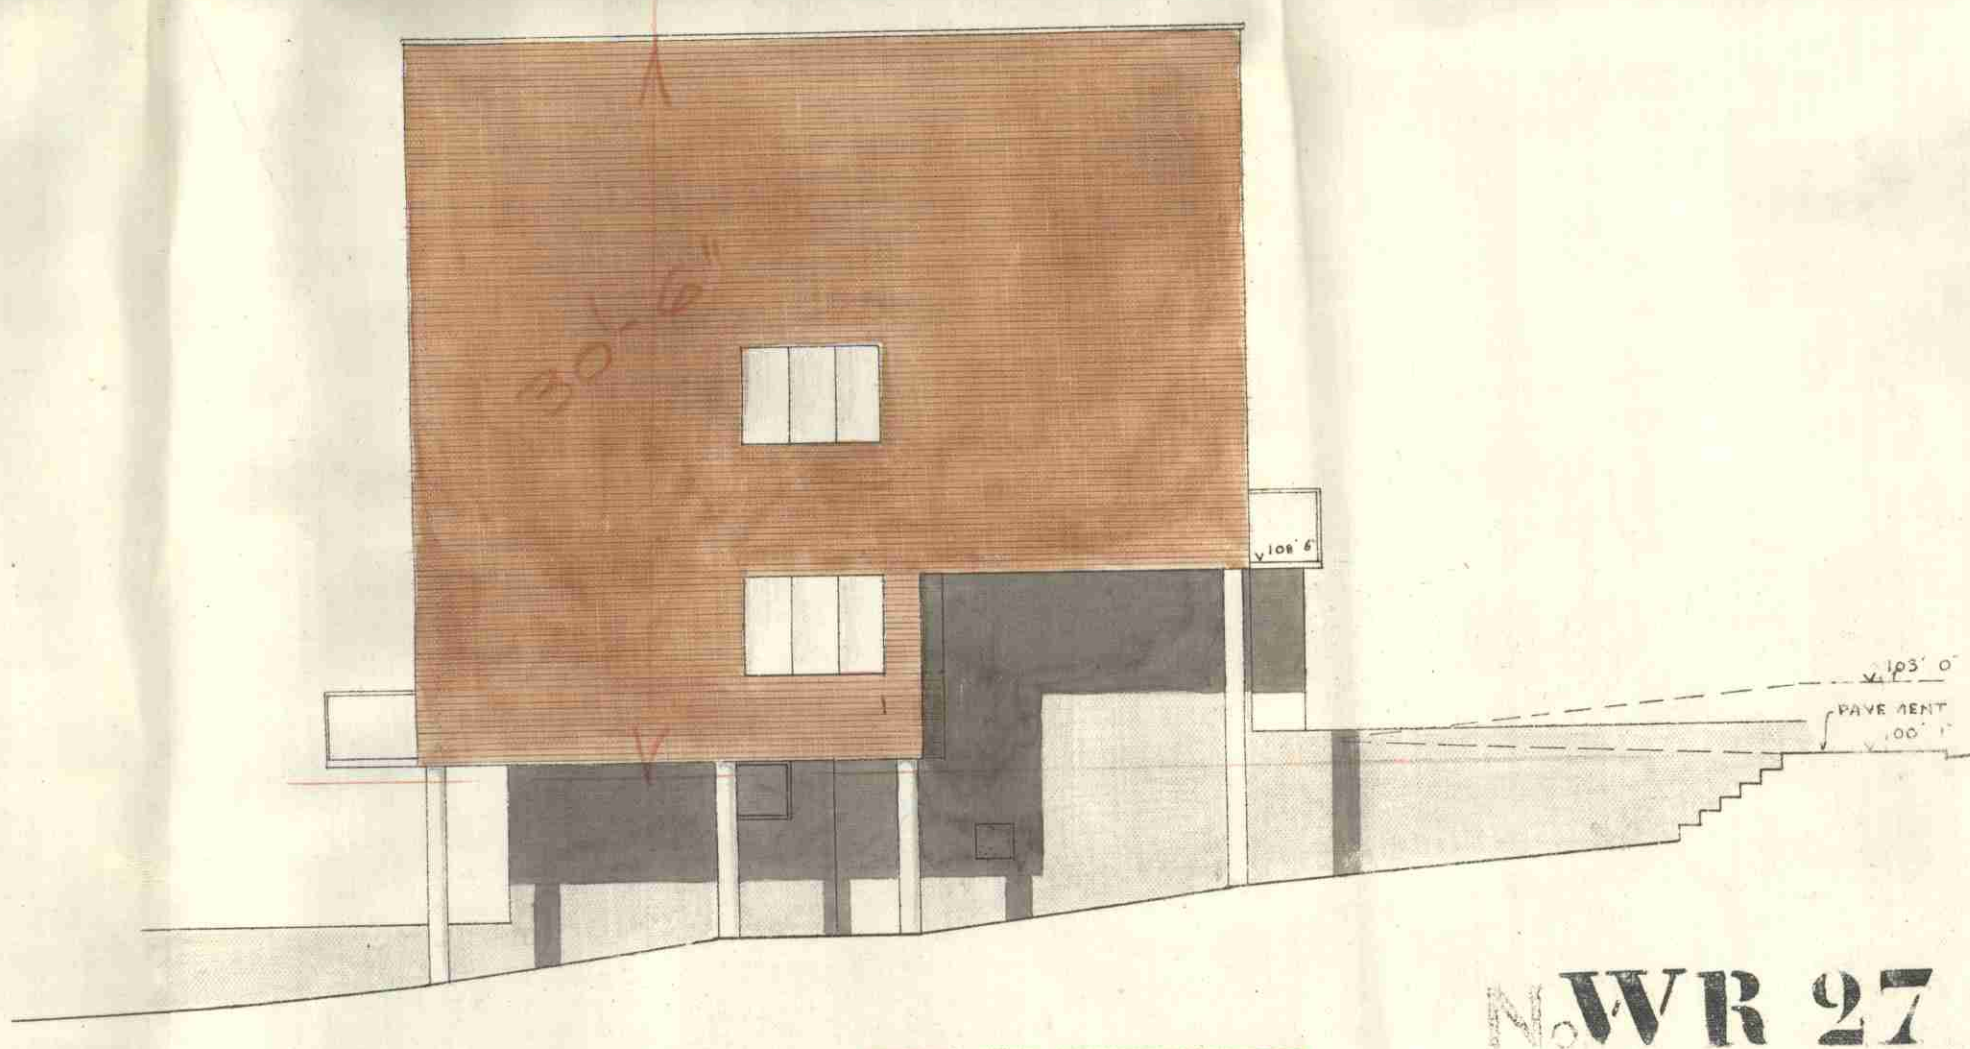

EAST ELEVATION


L.C.C.
ARCHITECTS DEPT
29 NOV 1937 176797

NWR 27

CLIENT: CONTEMPORARY CONSTRUCTION LTD
ADDRESSES: NOS. 1, 2, 3 AND 4 WILLOW ROAD.
DRAWING: ELEVATIONS AND SECTIONS
SCALE: 1/8" = 1' 0"
DRAWN BY: R.S. TUBBS
CHECKED BY:
DATE: 19. 11. 37.

ERNO GOLDINGER, D. P. O.
GERALD FLOWER, A. R. I. B. A., ARCHITECTS,
7, BEDFORD SQUARE, LONDON, W.C.1.

TO
17 JAN 1938
TOWN PLANNING
& B.R. COMMITTEE.

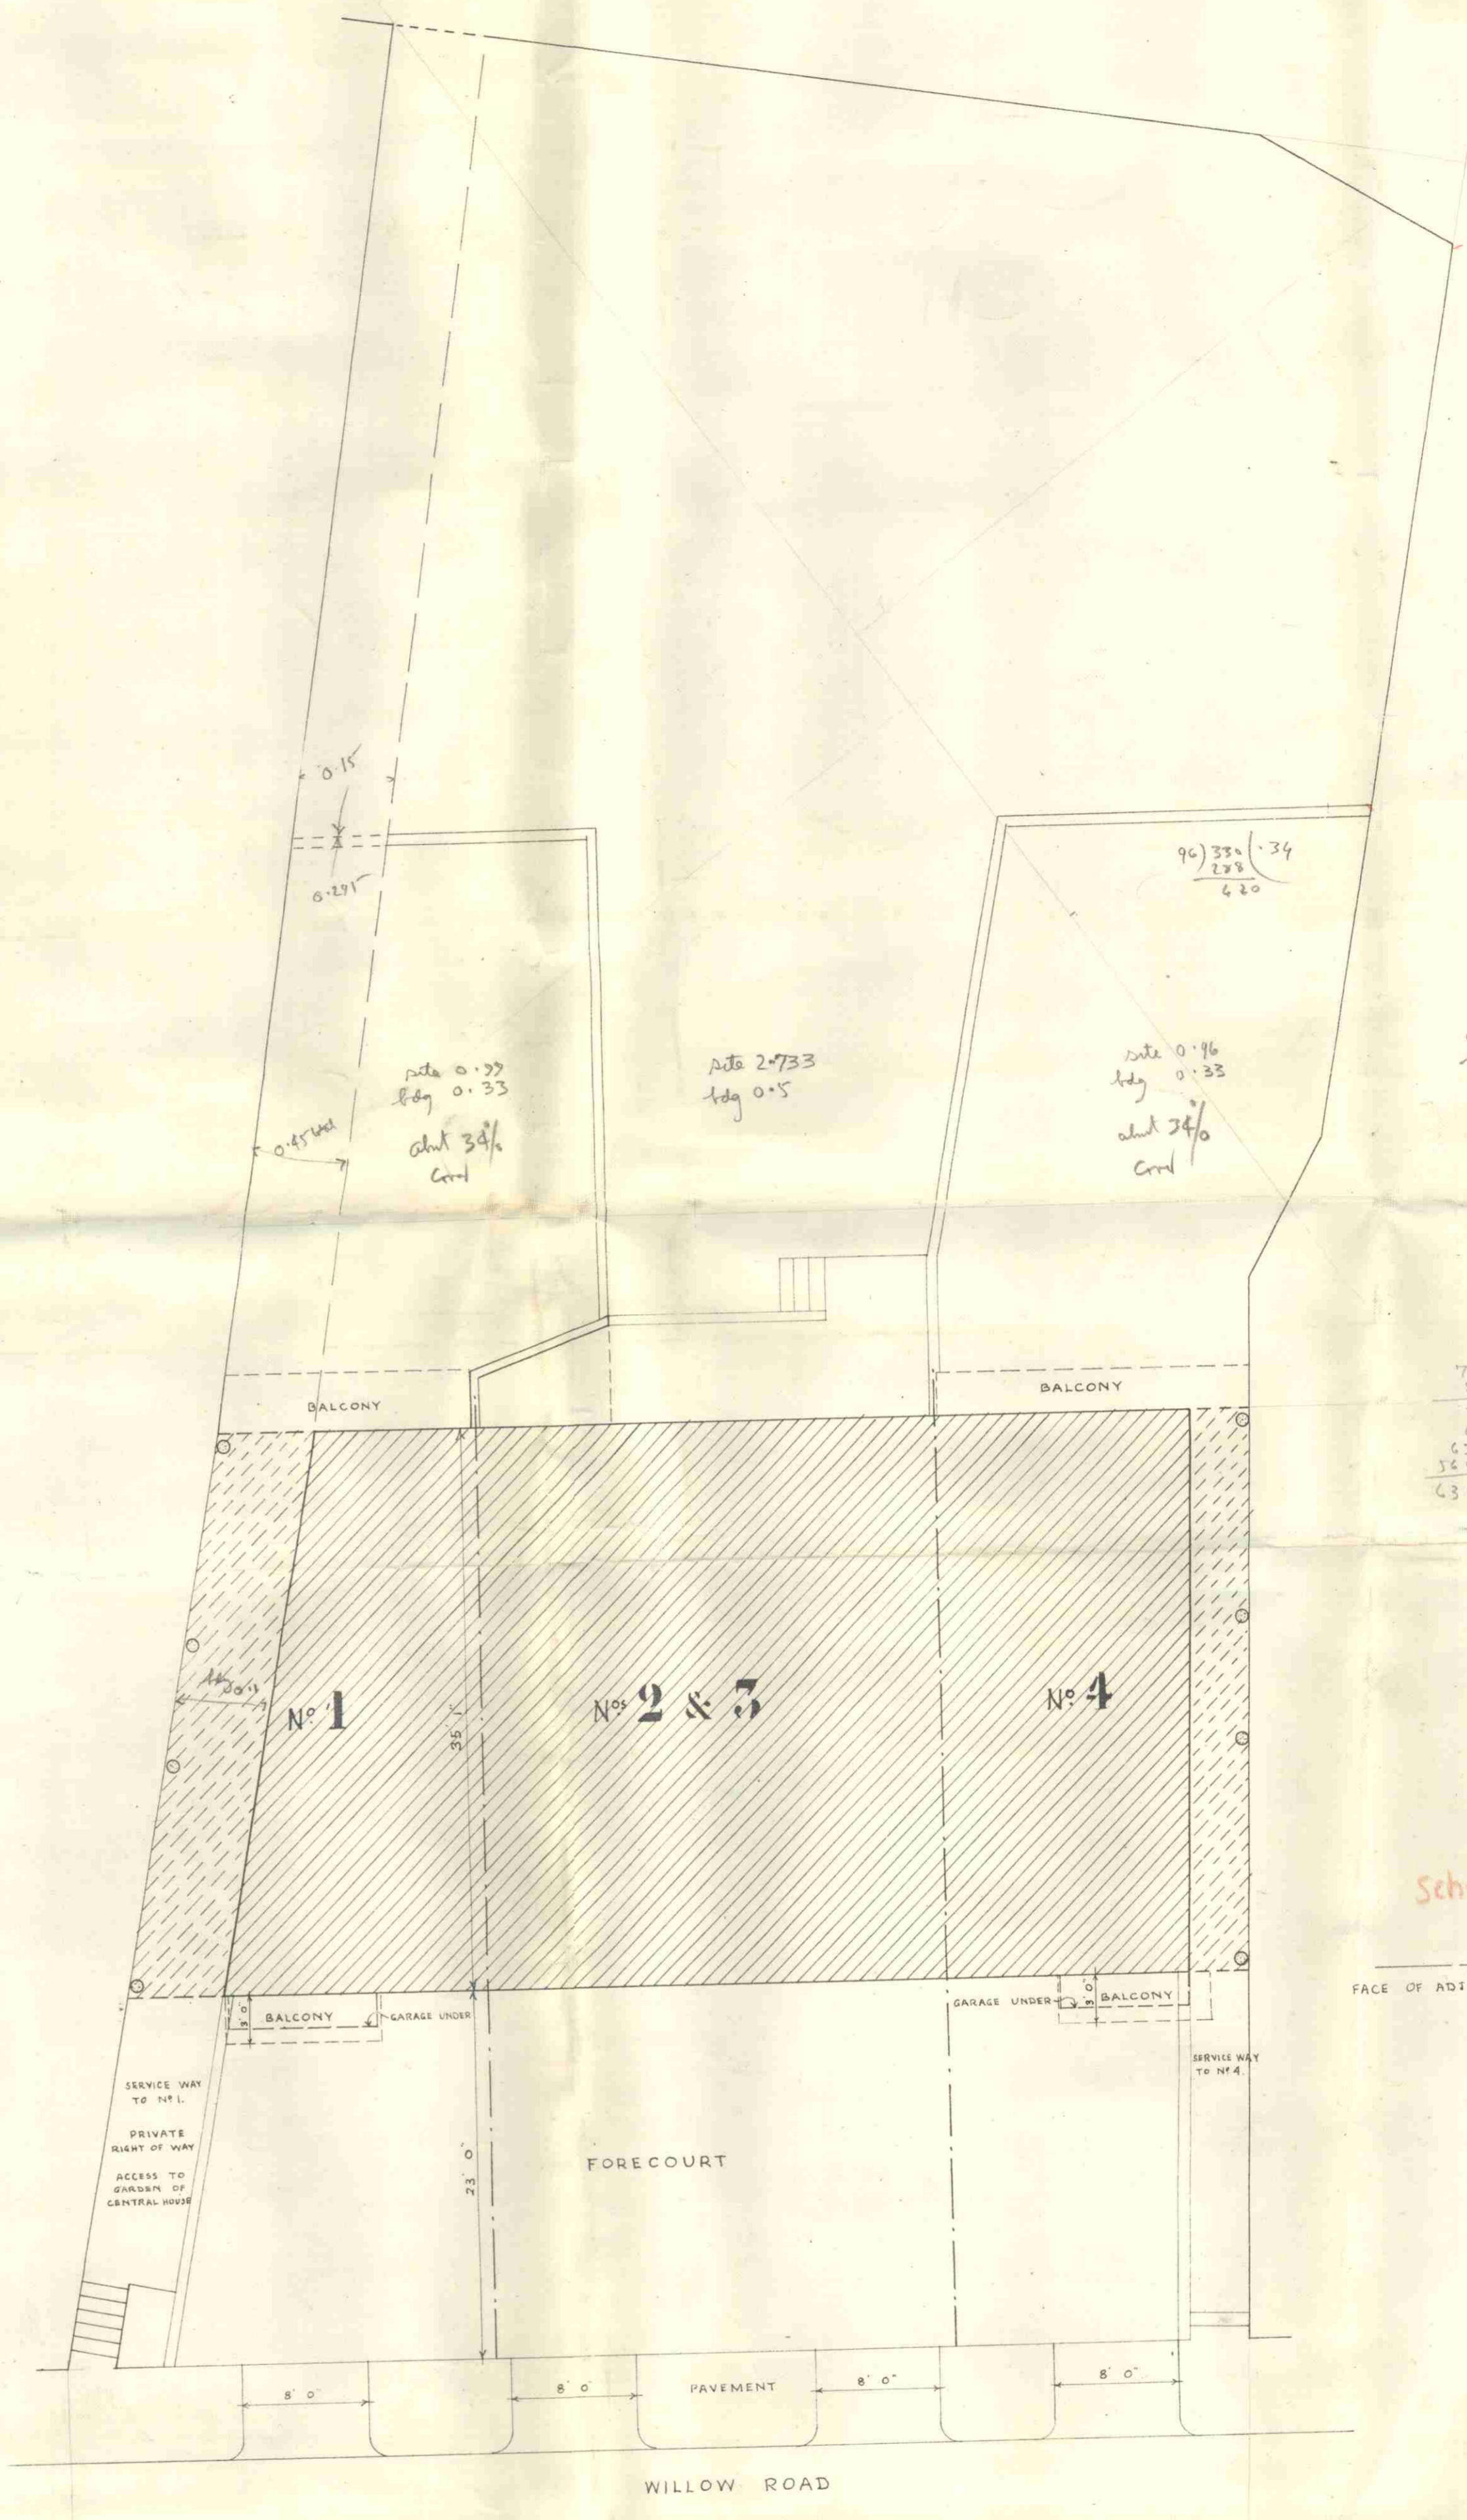


Site 0.99 Bldg 0.33
 2.733 0.5
 0.95 0.33
 4.683 1.16
 Site Cov. **COVER 24.7%**


4.683 11600 (24.7)
 9366
 22360
 18752
 36080
 27781

70-c 93
 52-c 26-c 93
 25-3 44-c 76
 630 40-c 76
 380 55-c 372
 63099 18-c 186
 2484 2232

Area Covered
 $70'0" \times 89'6" = 6310$
 $93 \times \frac{57}{2} = 2664$
 $93 \times \frac{48}{2} = 2232$
 Total 11006
 deduct 35
 10971
DENSITY = 11 houses/acre
 Scheduled "12" 43500

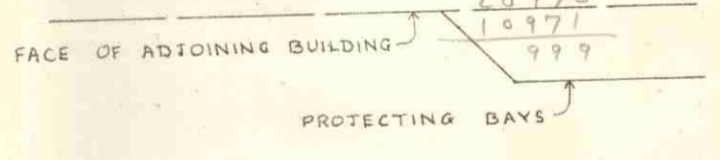

LAYOUT OF SITE

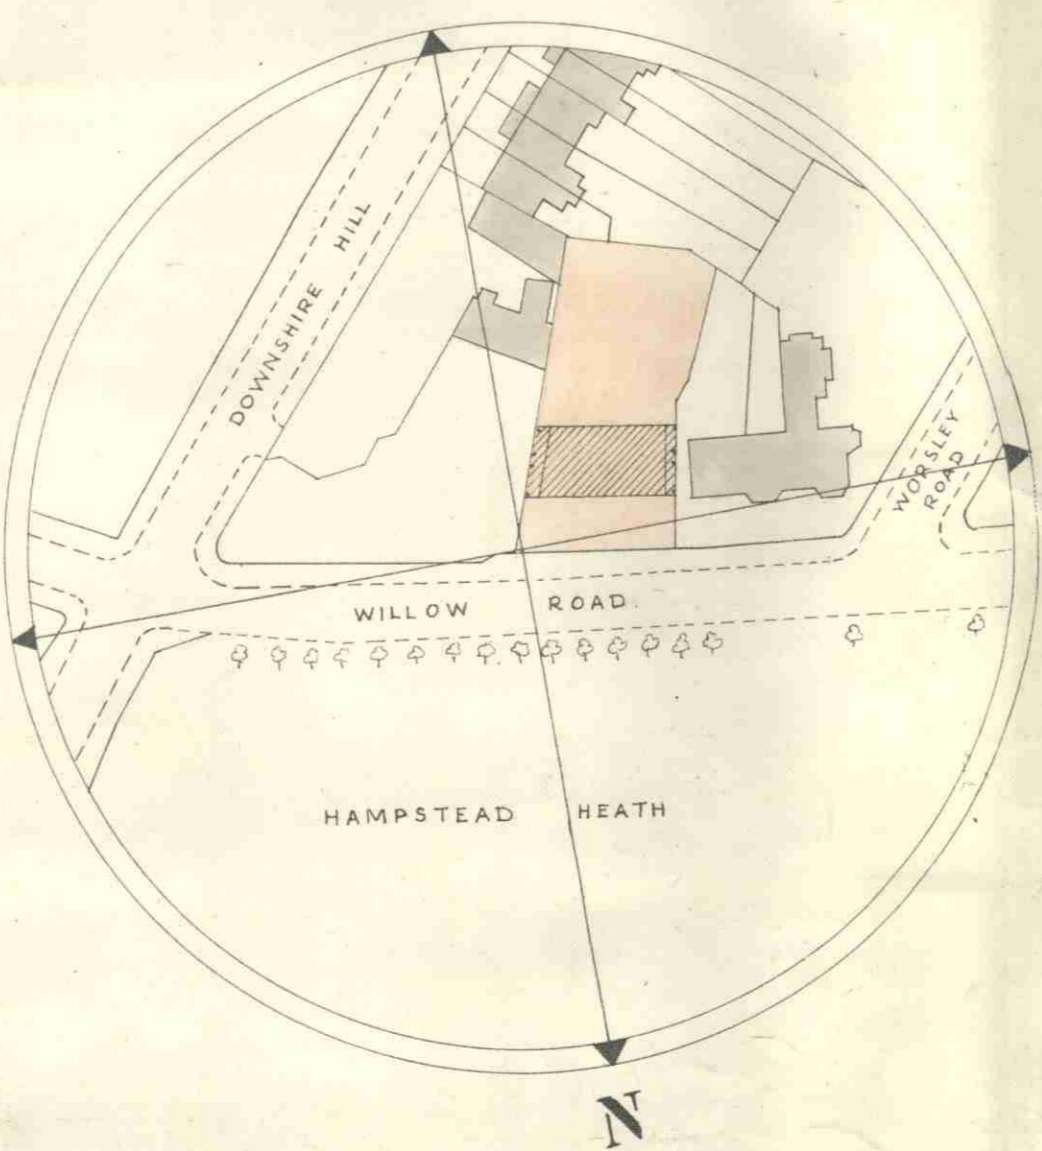

Res (12)


L.C.C.
 ARCHTCTS DEPT
 23 NOV 1937 - 176797

NWR 28


CLIENT CONTEMPORARY CONSTRUCTION LTD
 JOB 1, 2, 3 AND 4 WILLOW ROAD, HAMPSTEAD
 DRAWING SITE PLAN
 SCALE 1/8" = 1' 0"
 DRAWN BY R.S. TUBBS
 CHECKED BY
 DATE 23.11.37

ERNO GOLDFINGER, D.P.L.G.
 GERALD FLOWER, A.R.I.B.A. ARCHTCTS.
 7, BEDFORD SQUARE, LONDON, W.C.3.


PRESENTED TO
17 JAN 1938
TOWN PLANNING
& B.R. COMMITTEE.

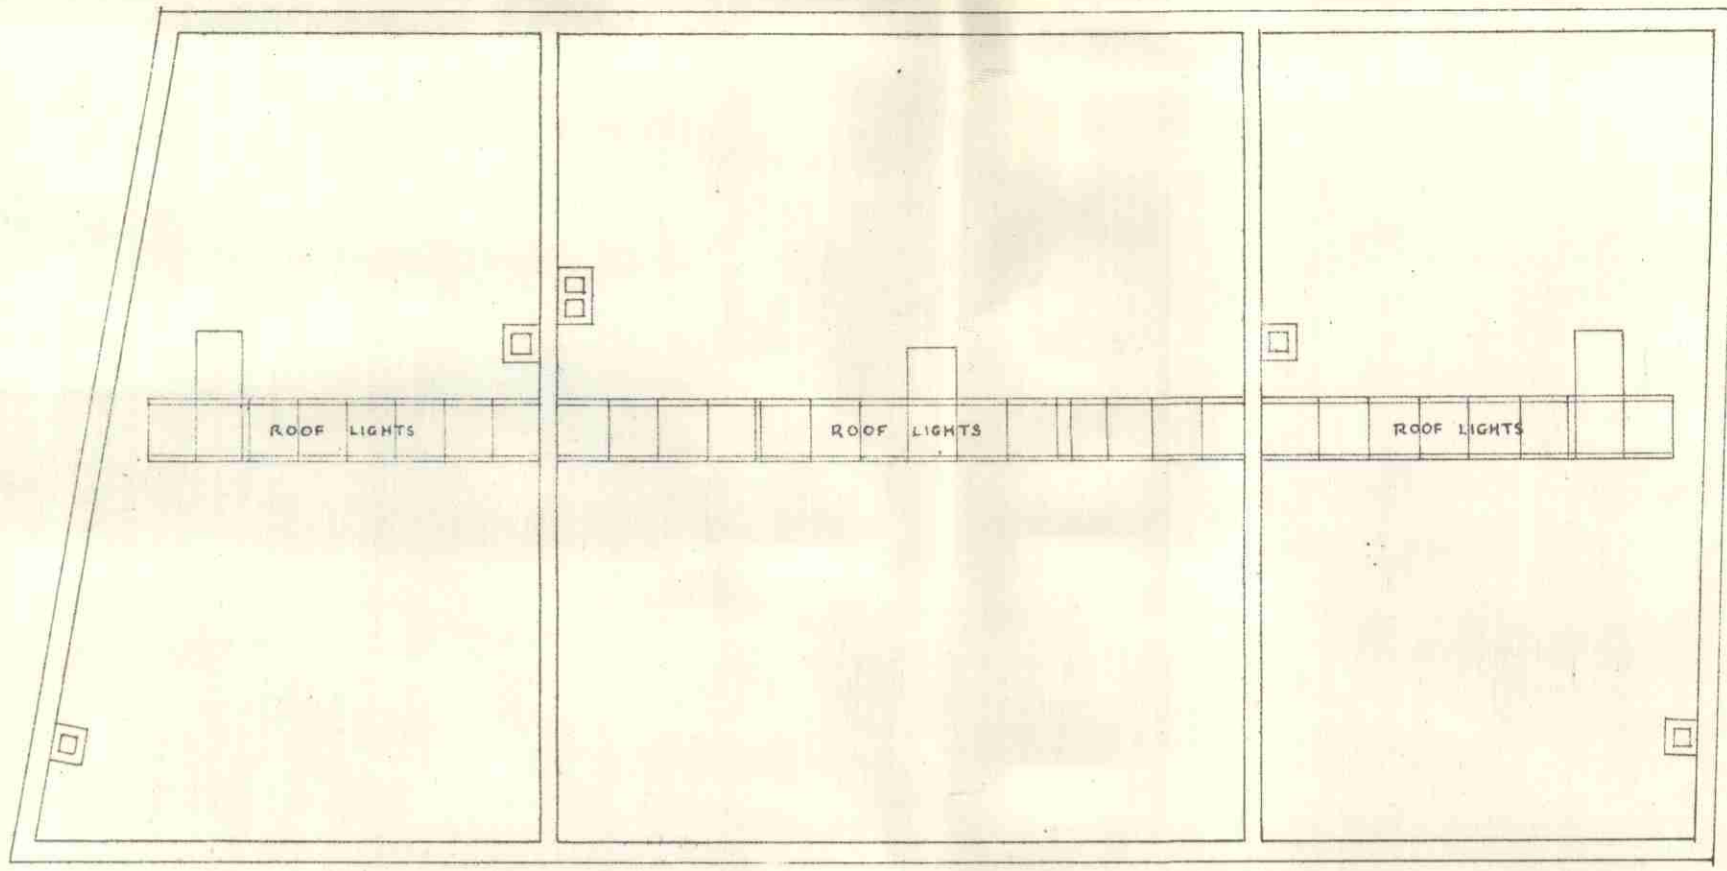


ROOF PLAN

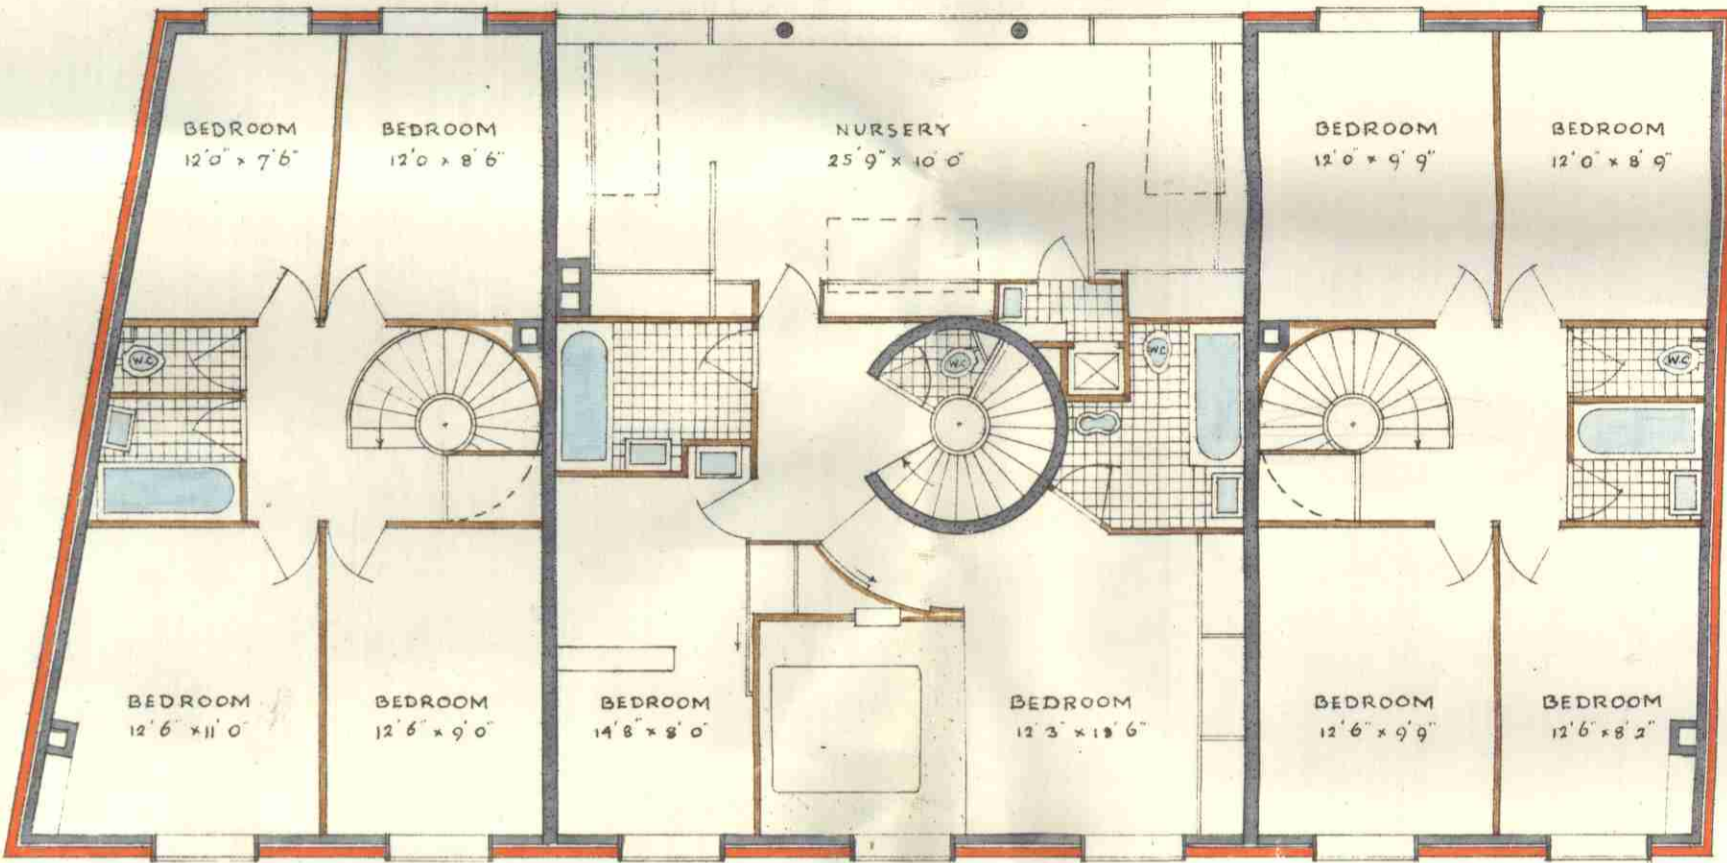


SECOND FLOOR

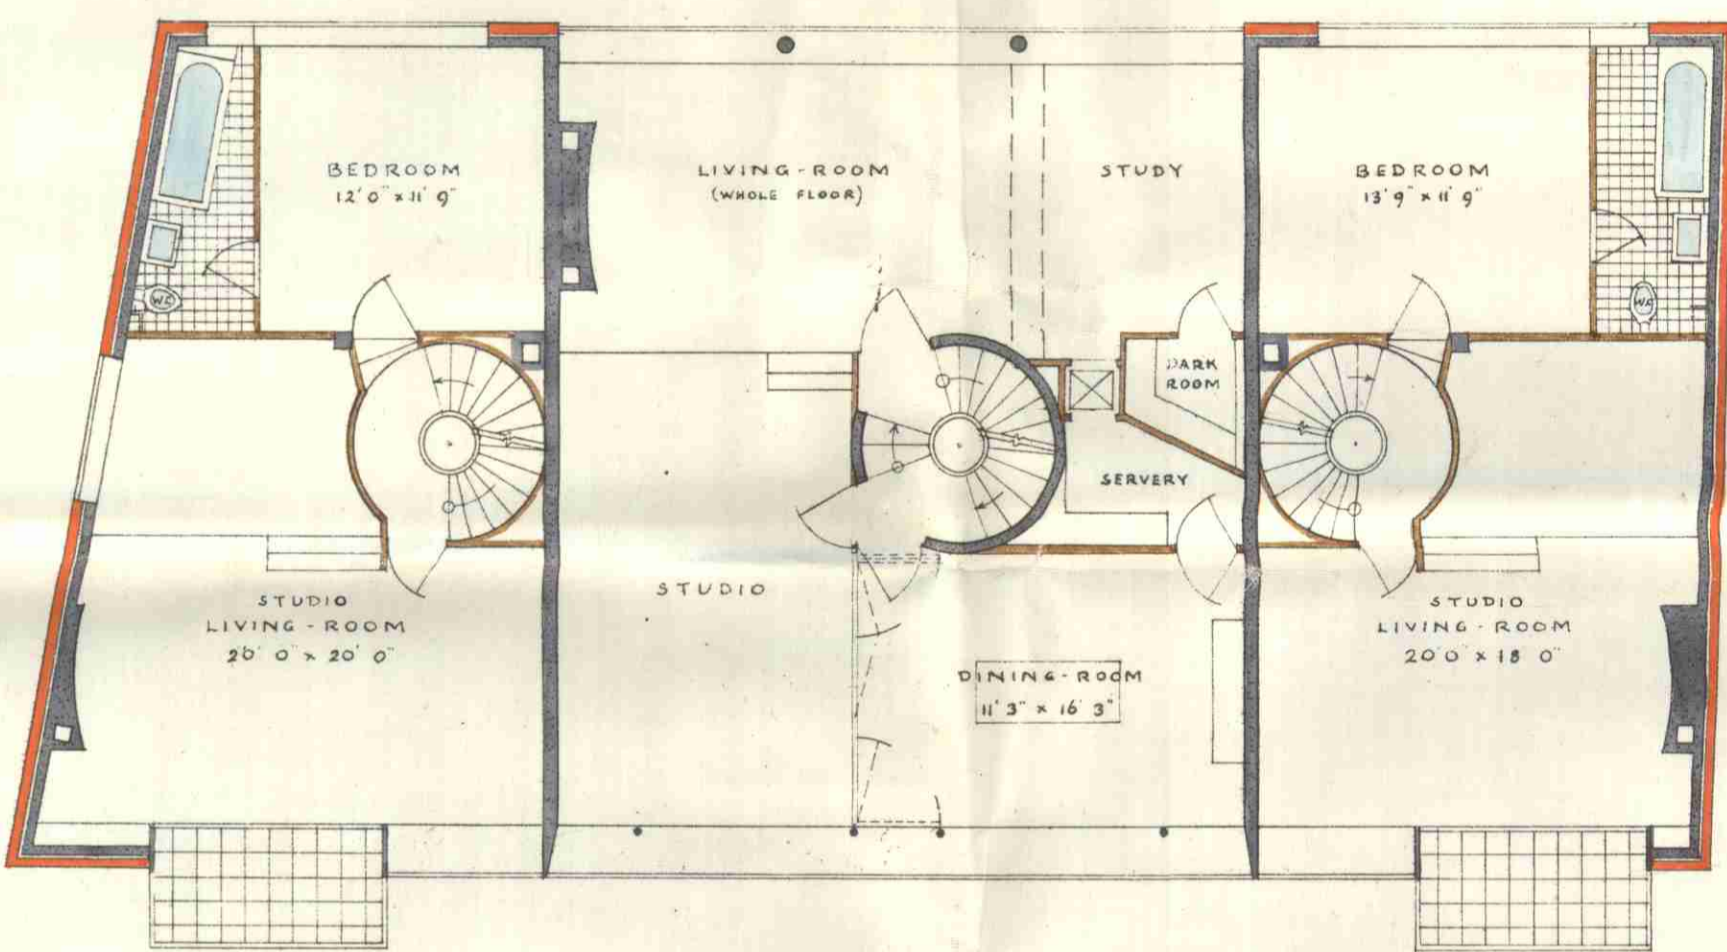

FIRST FLOOR

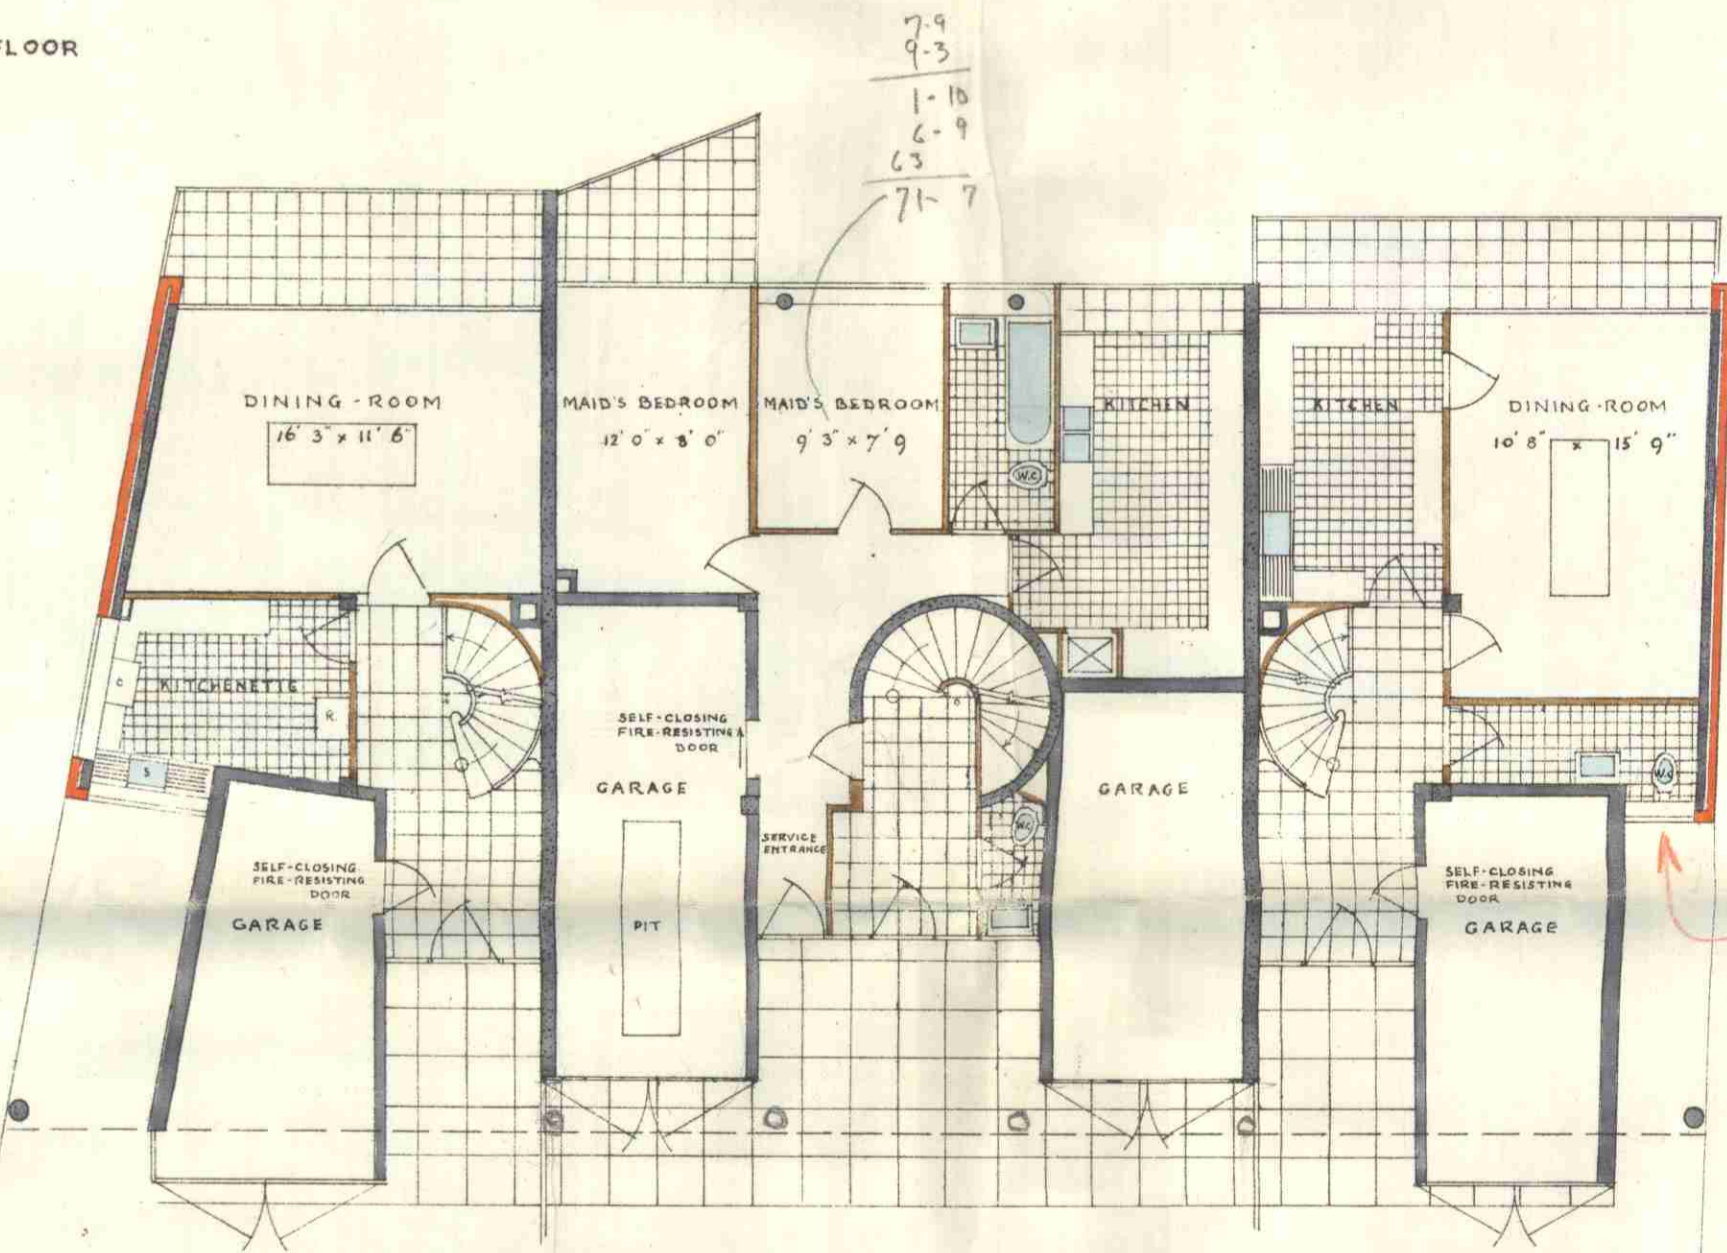

GROUND FLOOR

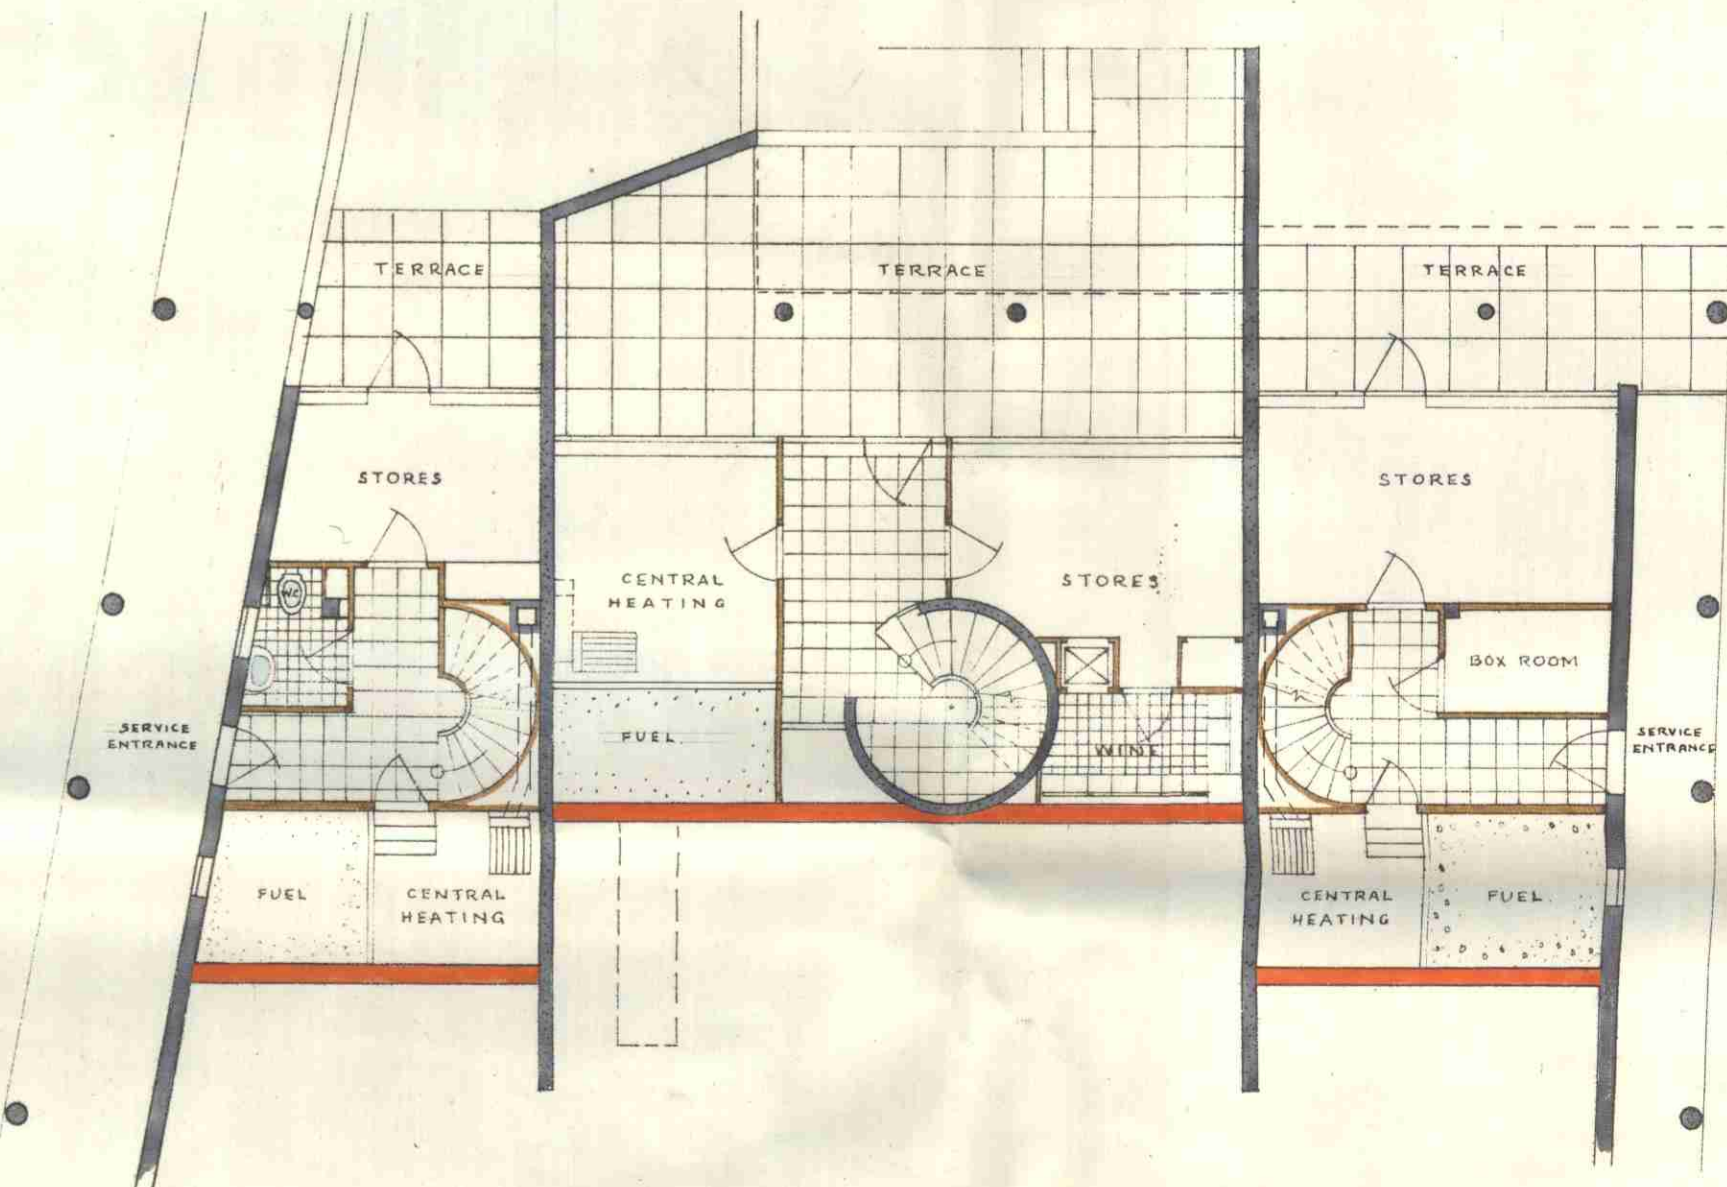

BASEMENT PLAN

LIGHT 2
VENT 2

200
150
29 NOV 1937 176797

NWR 26

CLIENT CONTEMPORARY CONSTRUCTION LTD
JOB. 1, 2, 3 AND 4, WILLOW ROAD, HAMPSTEAD
DRAWING. FLOOR PLANS
SCALE. 1/8" = 1' 0"
DRAWN BY. R.S. TUBBS
CHECKED BY.
DATE. 20. 11. 37.

FRED GOLDFINGER, D.P.L.S.
SPRING FLOWER, A.R.C.S.A. ARCHITECTS,
7, BEDFORD SQUARE, LONDON, W.G.1.