


indicative form of existing trees to be removed

existing hedge

existing tree to be retained

EXISTING FRONT ELEVATION

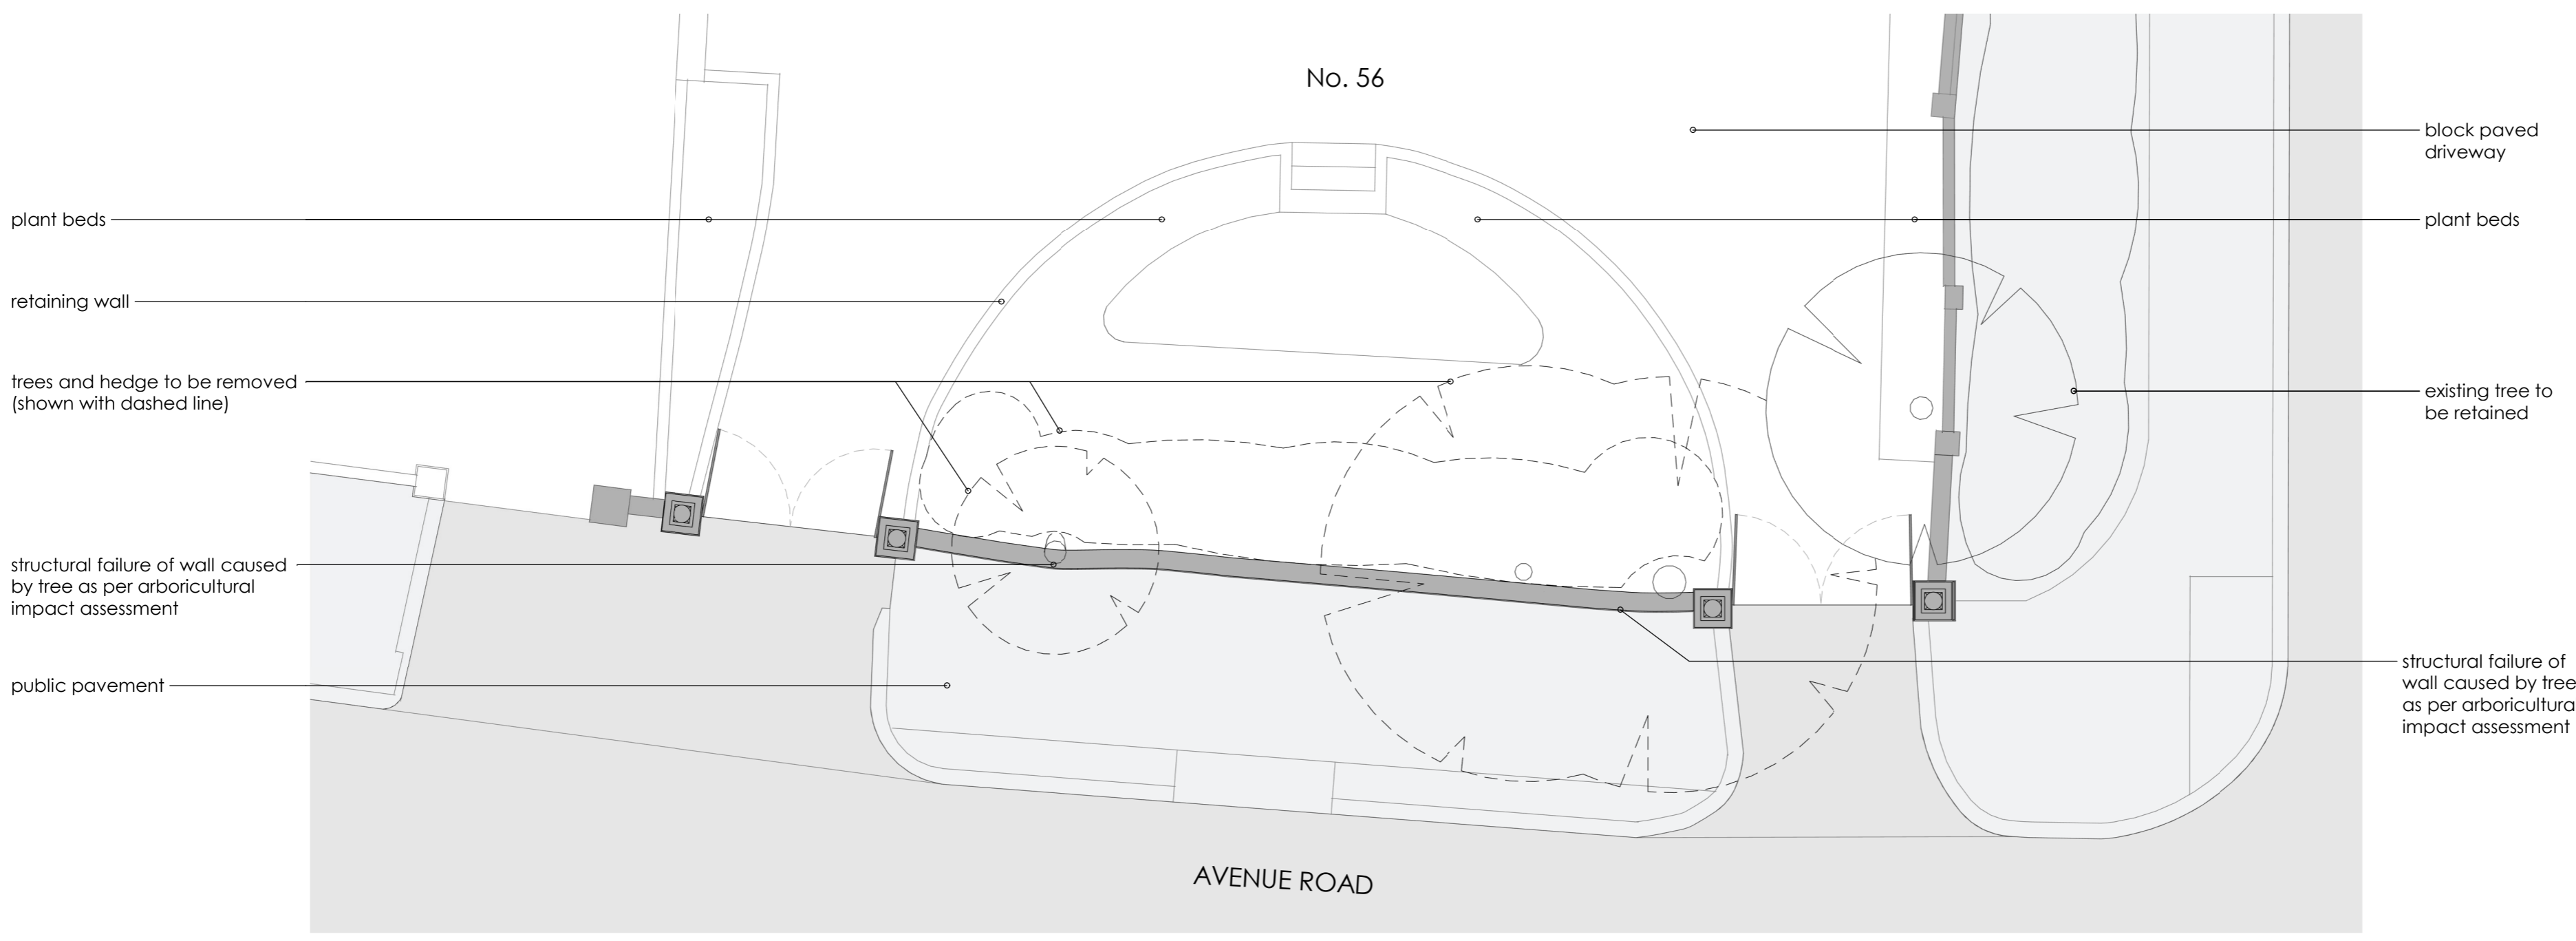

plant beds

retaining wall

trees and hedge to be removed (shown with dashed line)

structural failure of wall caused by tree as per arboricultural impact assessment

public pavement

No. 56

block paved driveway

plant beds

existing tree to be retained

structural failure of wall caused by tree as per arboricultural impact assessment

AVENUE ROAD

EXISTING SITE PLAN

revision date	description	
	status	
	PLANNING	
	project title	
	56 AVENUE ROAD, LONDON	
	drawing title	
	EXISTING BOUNDARY WALL	
first issued	drawn	scale @ A2
05/23/19	GH	1:100
job/drawing no/revision		
17159 - SU0001 -		
The Studio, 70 Church Road, Wheatley, Oxford, OX33 1LZ		
01865 873936 info@andersonorr.com www.andersonorr.com		