




1 GA Existing Front Elevation  
Scale: 1:100

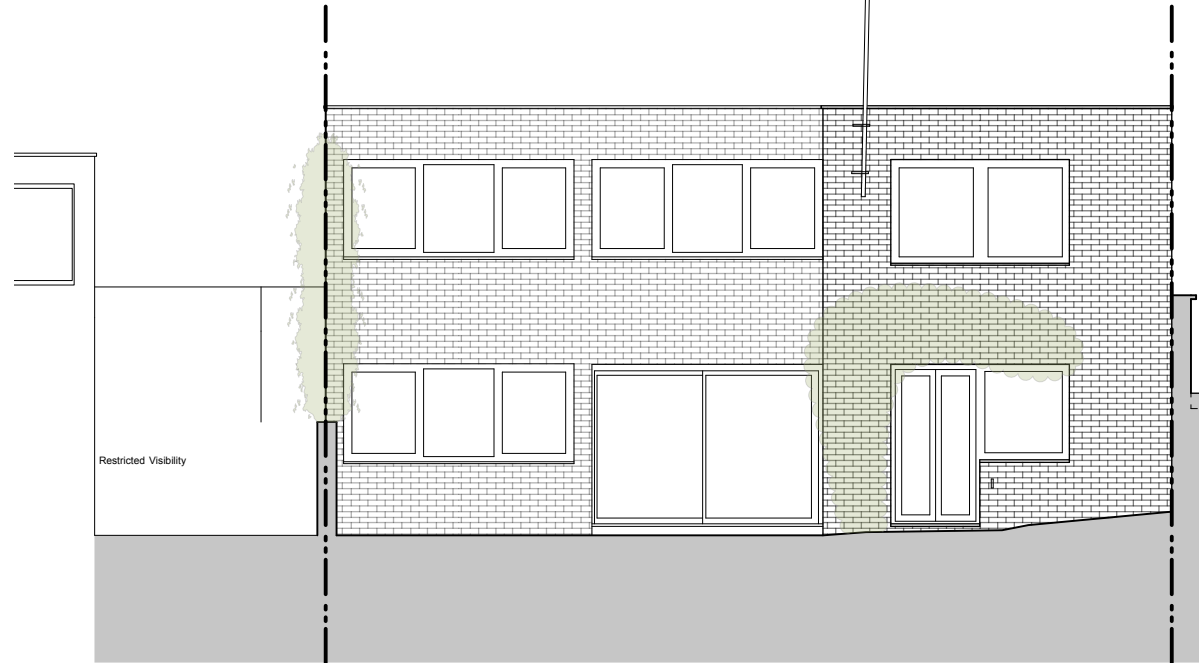


2 GA Existing Rear Elevation  
Scale: 1:100

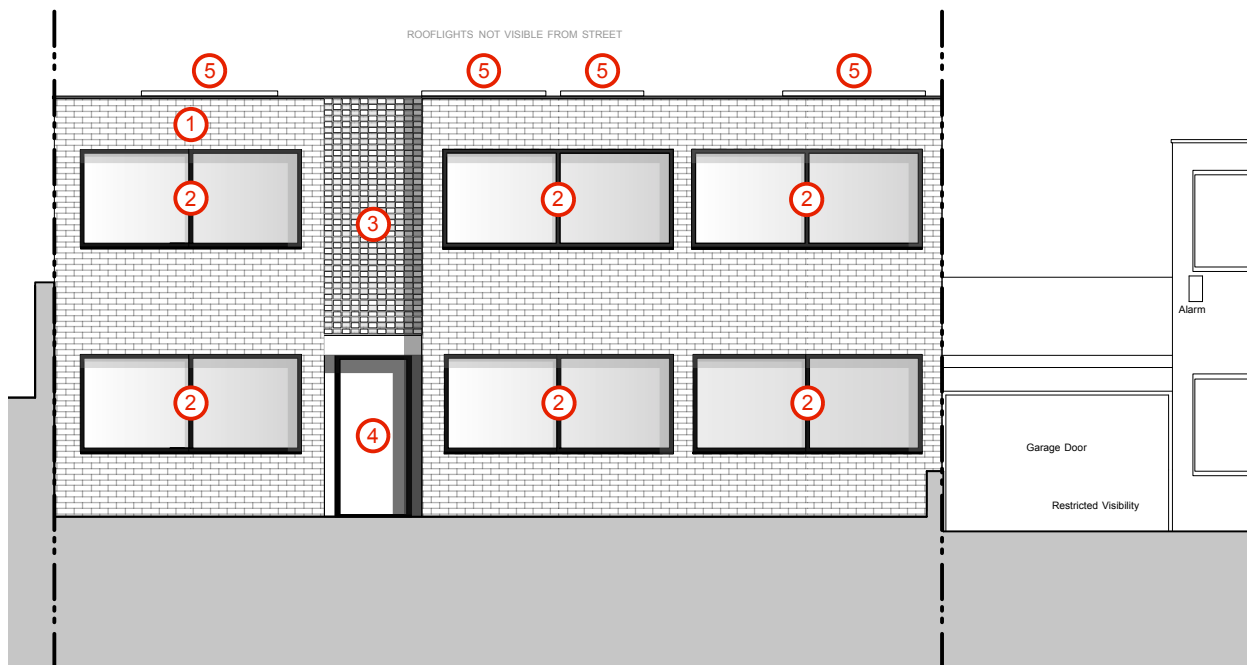

3 GA Proposed Front Elevation  
Scale: 1:100

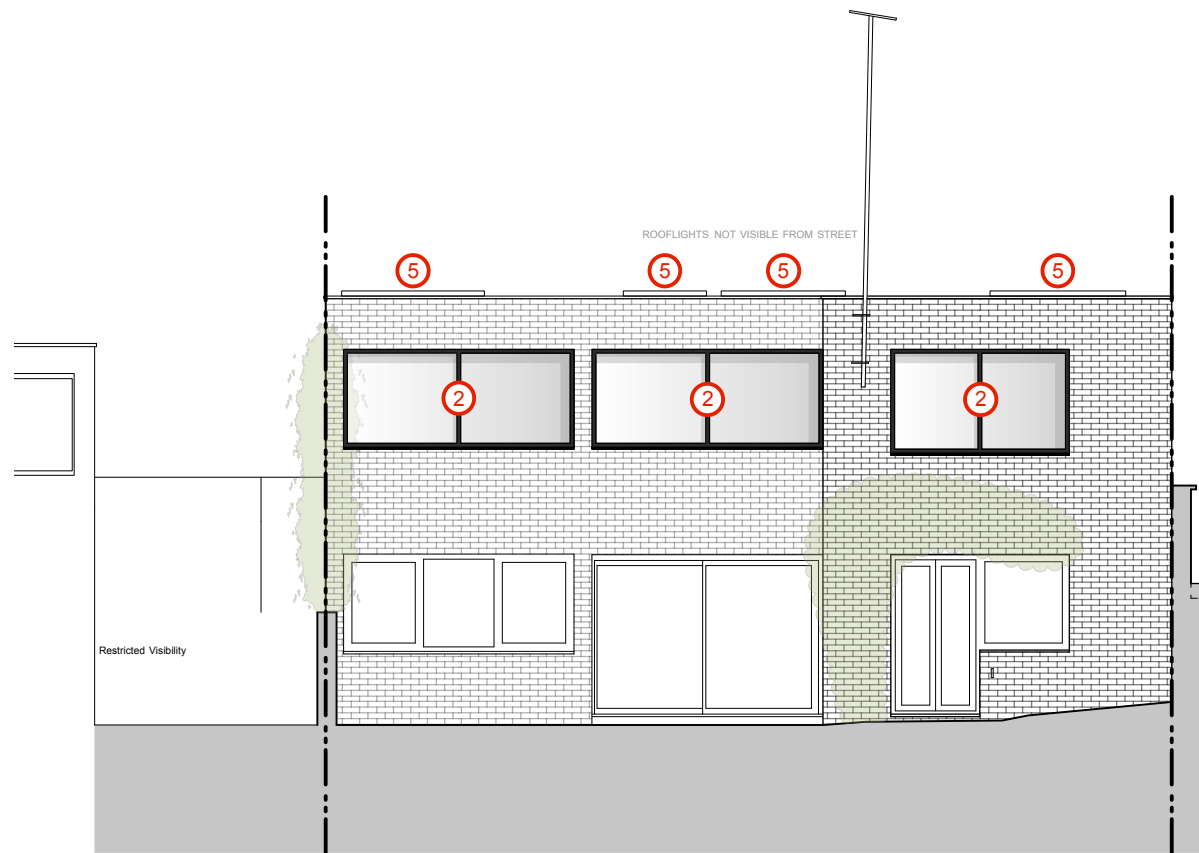


4 GA Proposed Rear Elevation  
Scale: 1:100

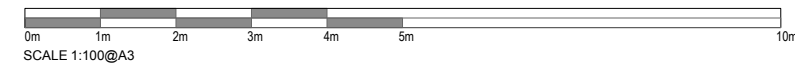

Notes

- 1 PROPOSED 2 STOREY EXTENSION SET BACK FROM MAIN FACADE IN BRICK TO MATCH
- 2 NEW METAL FRAMED WINDOWS TO REPLACE EXISTING
- 3 'PERFORATED' BRICK DETAILING TO FRONT FACADE WITH GLAZING BEYOND
- 4 NEW FRONT DOOR SET BACK FROM PROPOSED EXTENSION
- 5 PROPOSED ROOFLIGHT

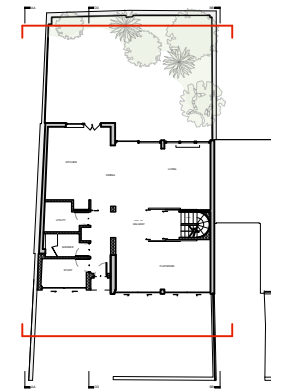

PLANNING

A 01.07.19 PLANNING AMENDMENT

Project  
108\_63 Ornan Road

Client  
Ben Levenstein & Mor Zaeiri

Drawing Title  
Existing & Proposed  
Front & Rear Elevations

Scale Date Created  
1:100@A3 01.01.2019

Drawing Number Revision  
GA\_200 A

**T R STUDIO**  
ARCHITECTURE + INTERIORS

T R Studio  
5.10 Clerkenwell Workshops  
27/31 Clerkenwell Close  
London  
EC1R 0AT

+44 (0)20 3567 0569  
office@trstudio.co.uk  
www.trstudio.co.uk