




REVISION No.	REVISION NOTES	DATE
B	WINDOWS ALTERED	04-06-19

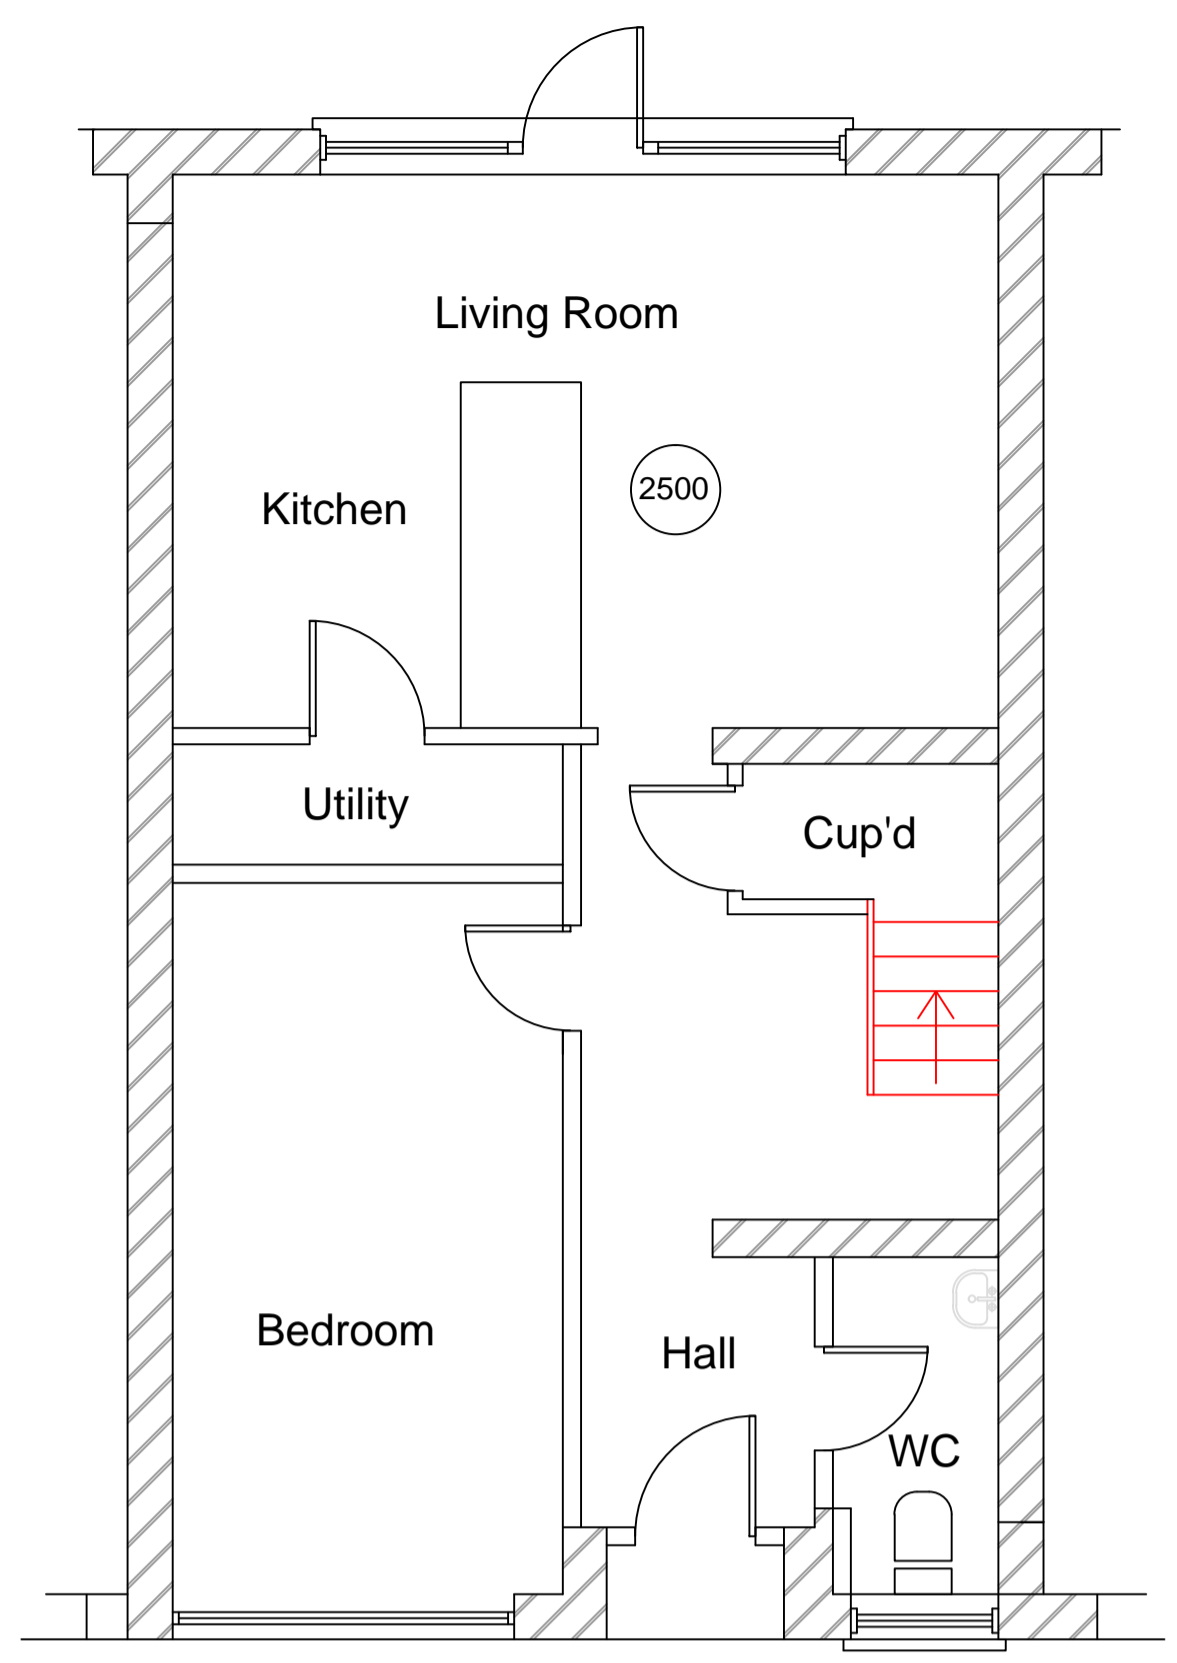


EXISTING GROUND FLOOR

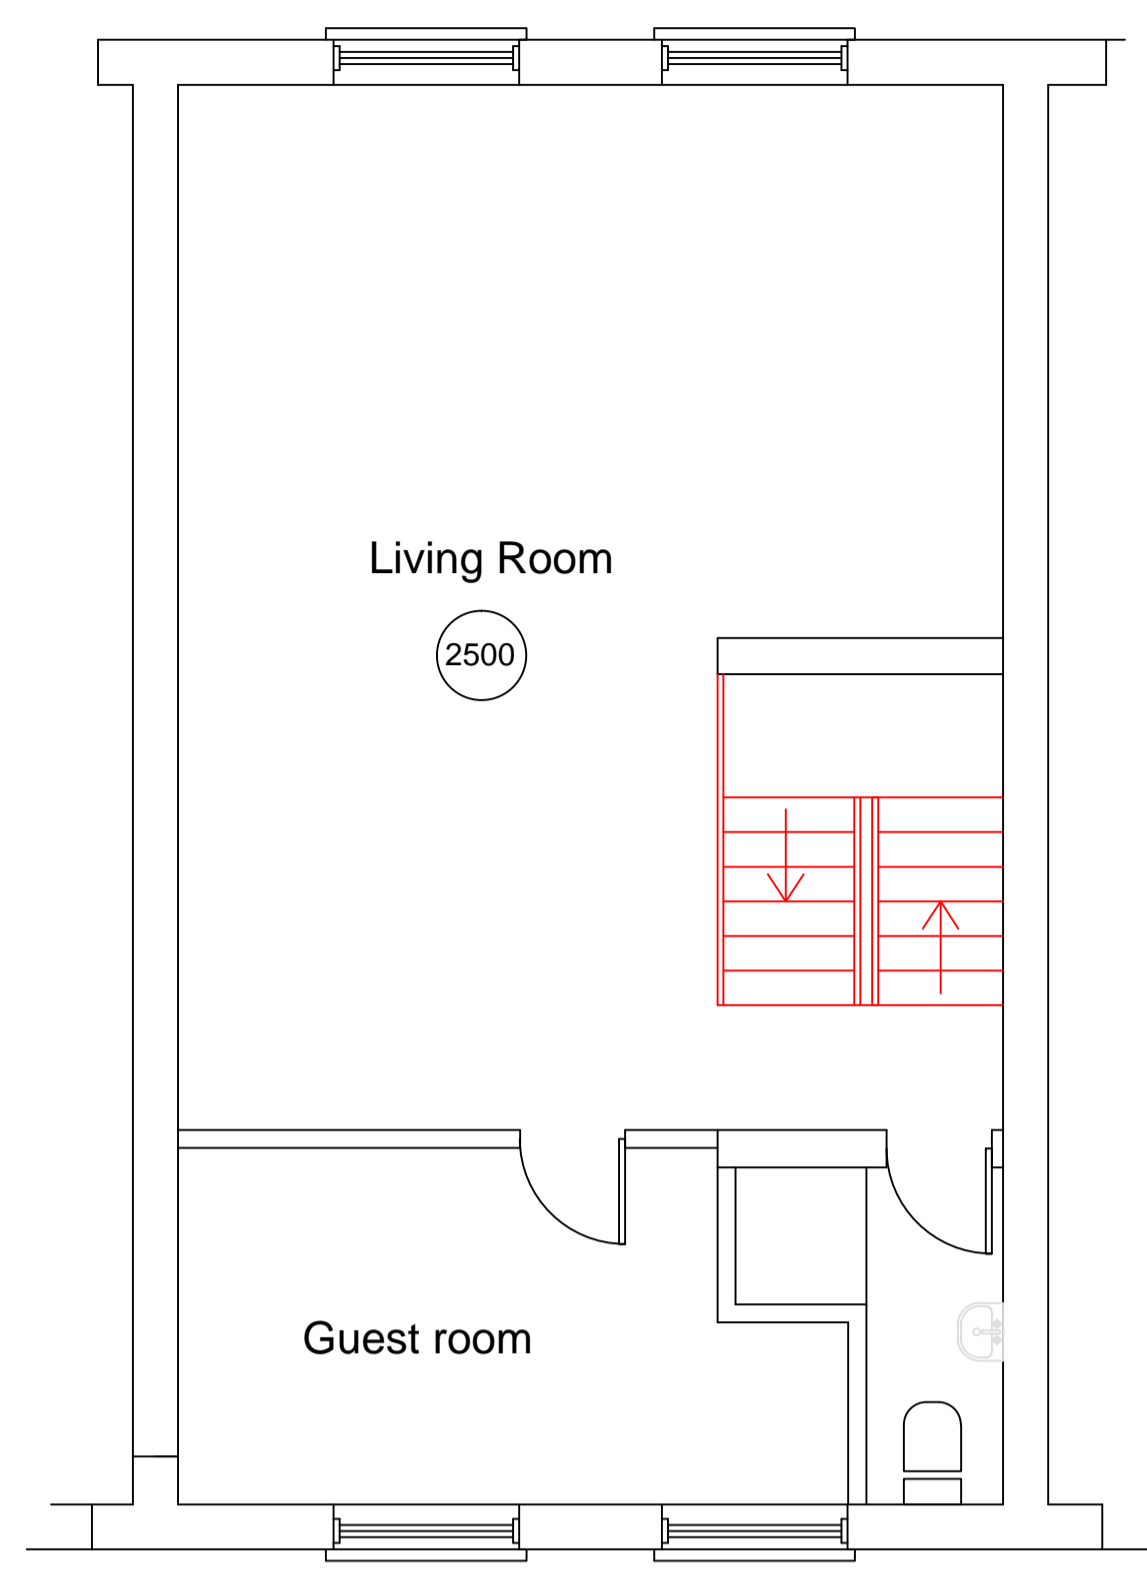


FIRST FLOOR

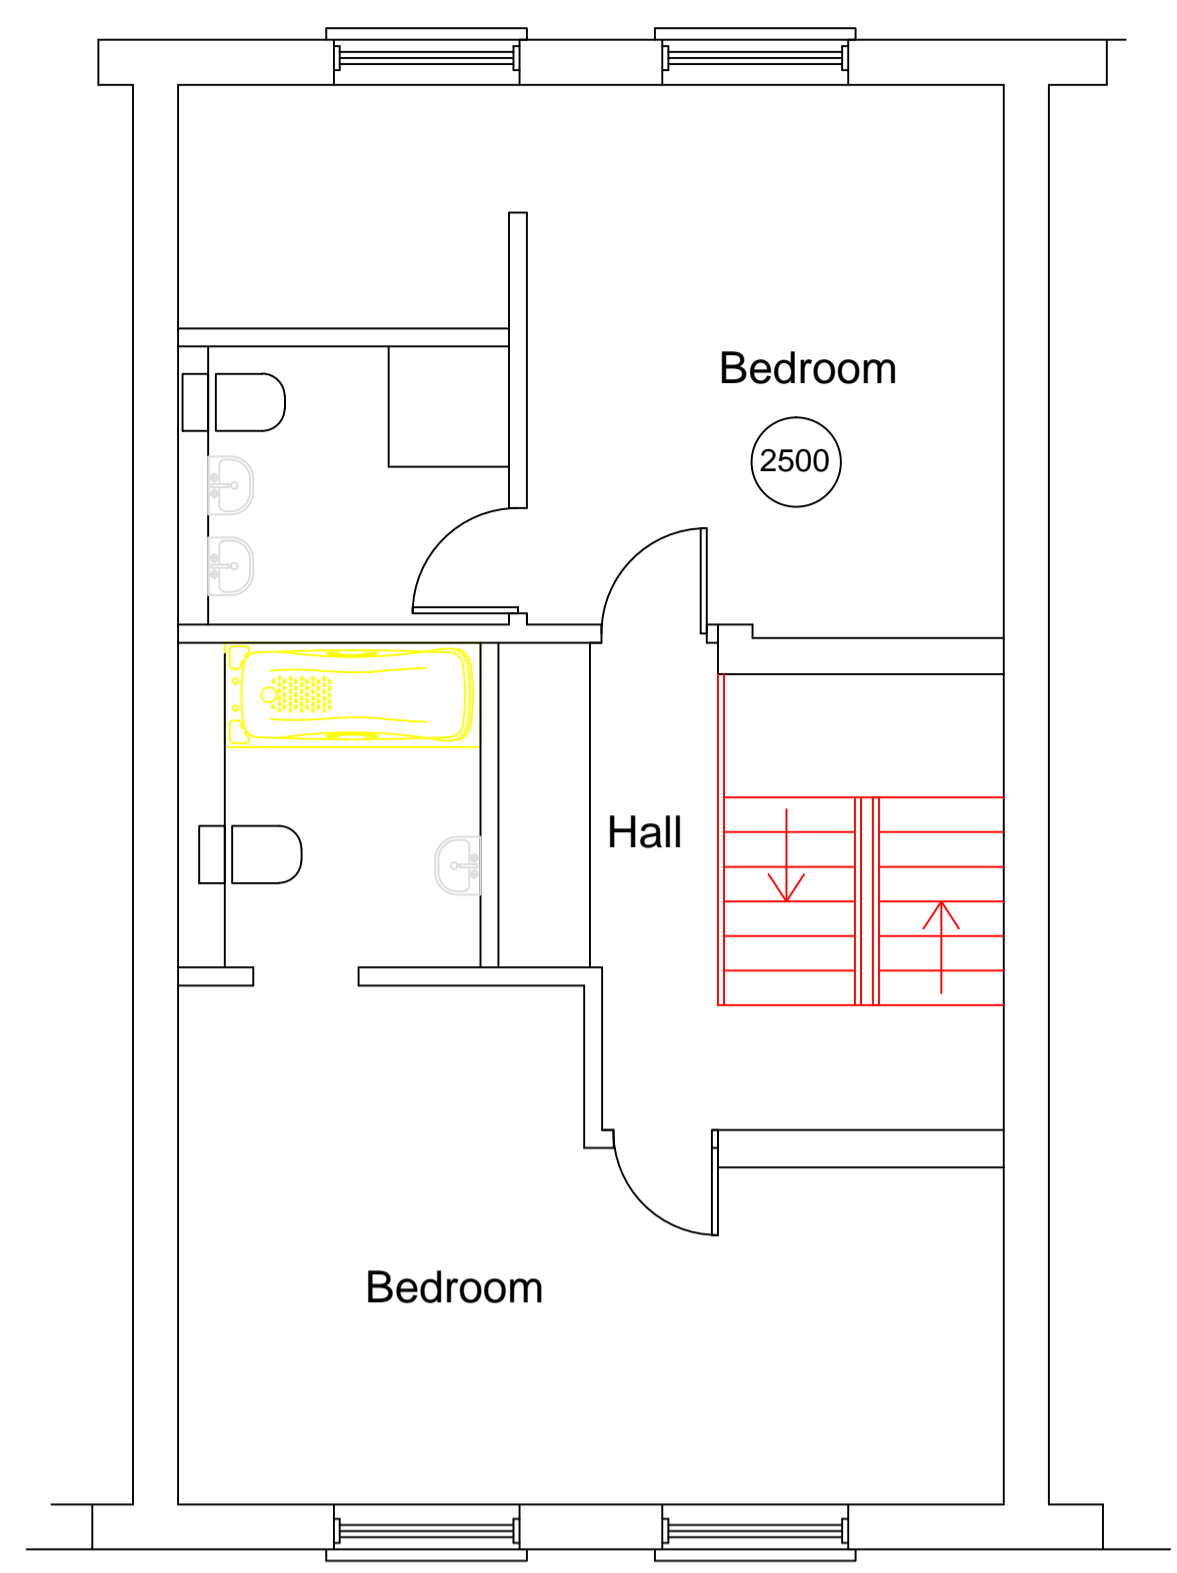


SECOND FLOOR

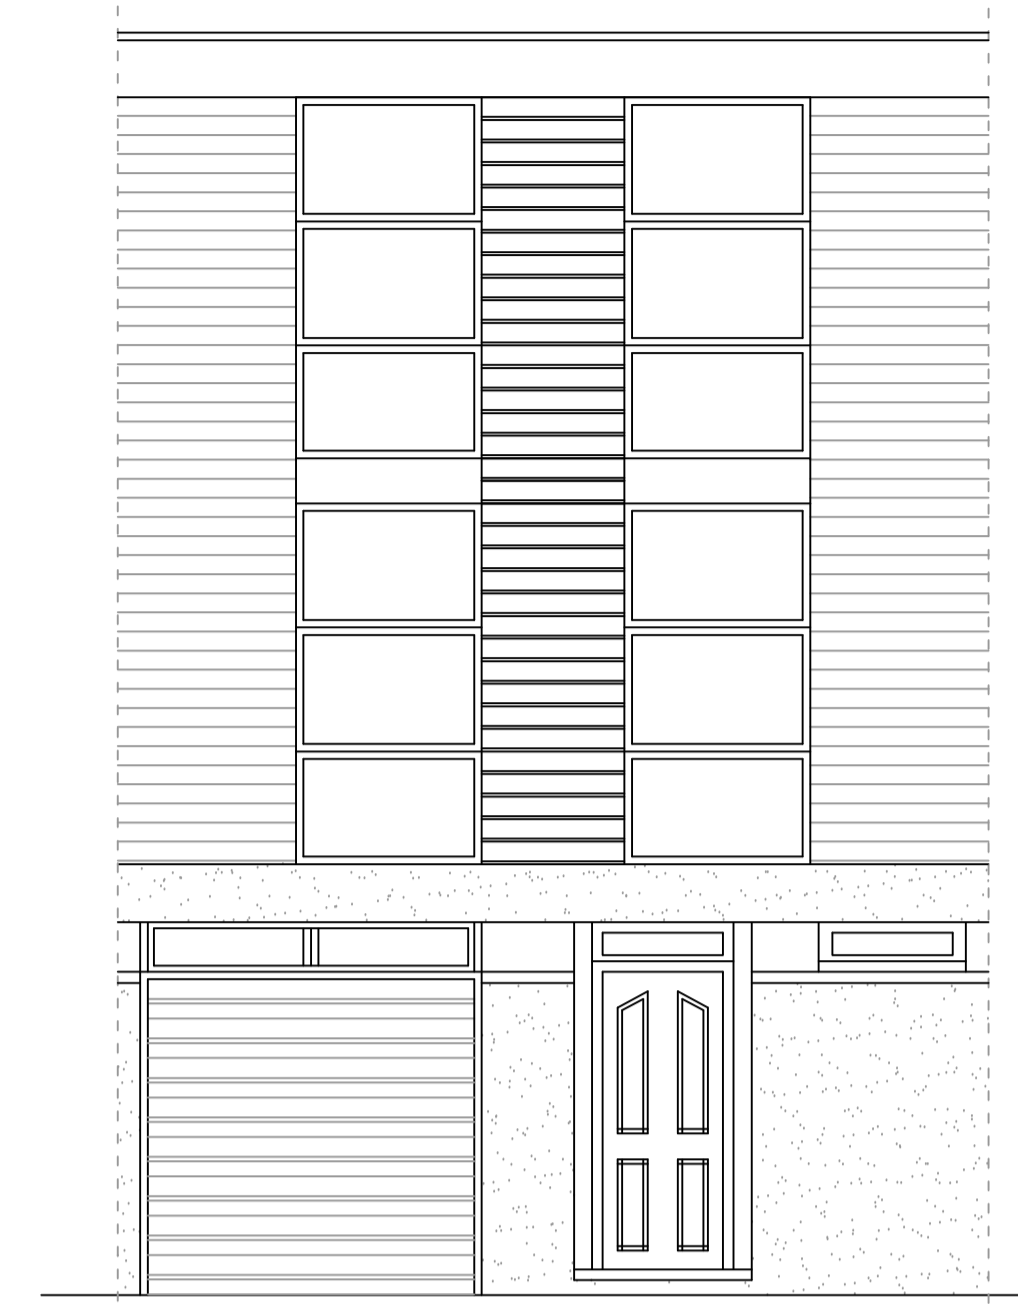


EXISTING FRONT ELEVATION

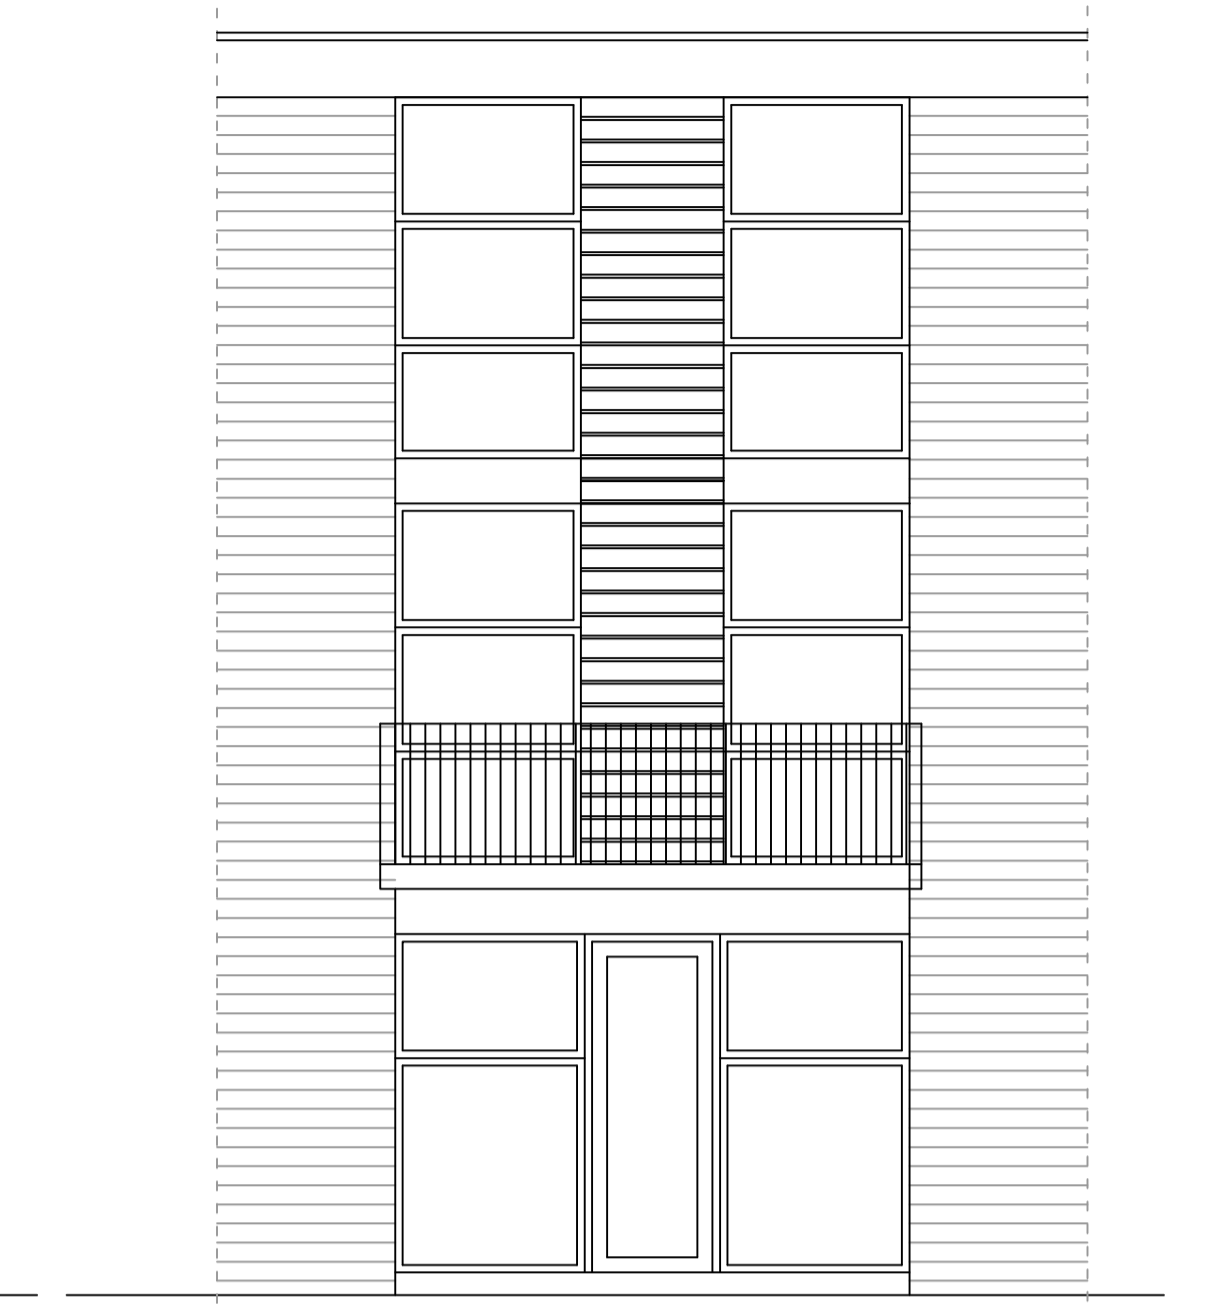

EXISTING REAR ELEVATION

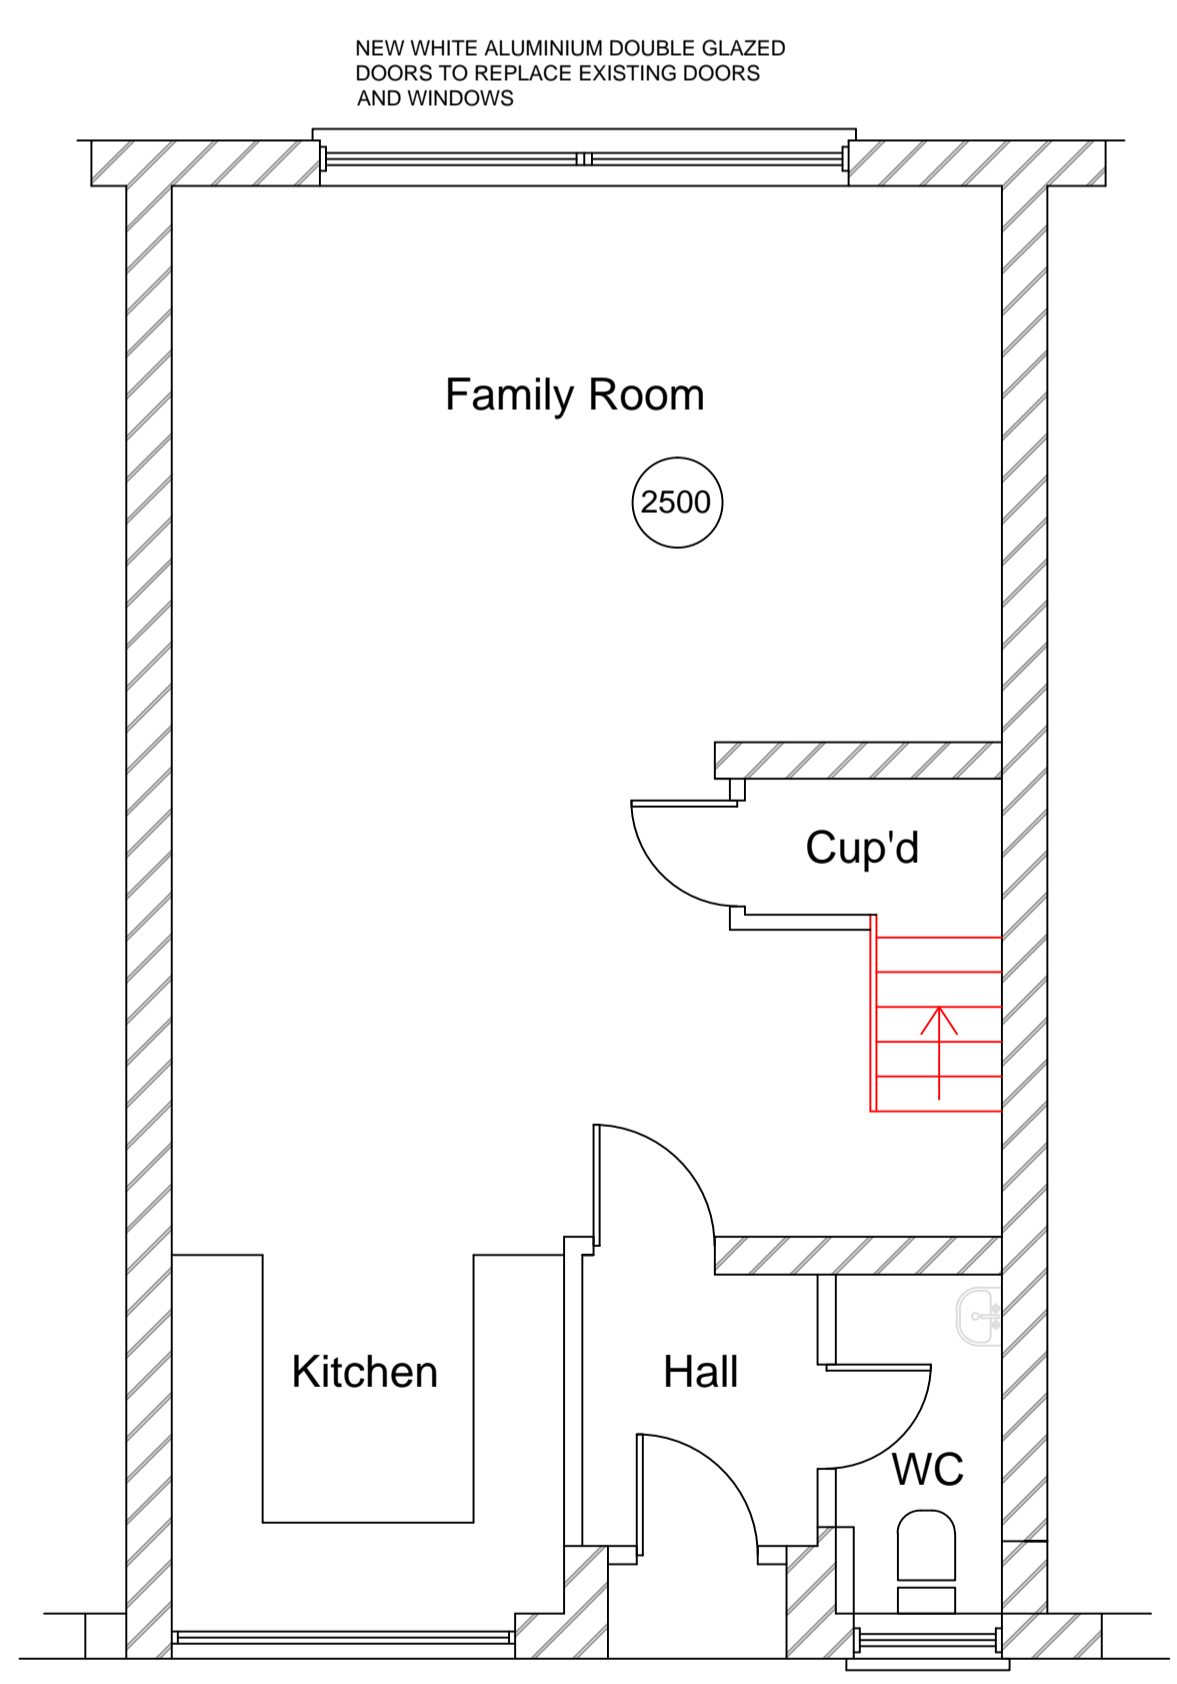


PROPOSED GROUND FLOOR

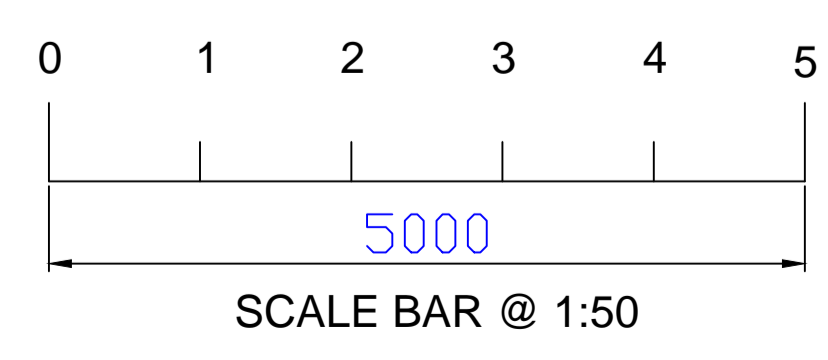


PROPOSED FRONT ELEVATION

NEW WHITE ALUMINIUM DOUBLE GLAZED WINDOW TO REPLACE EXISTING GARAGE DOORS IN EXISTING OPENING WITH RENDERED AND PAINTED WALL TO MATCH EXISTING

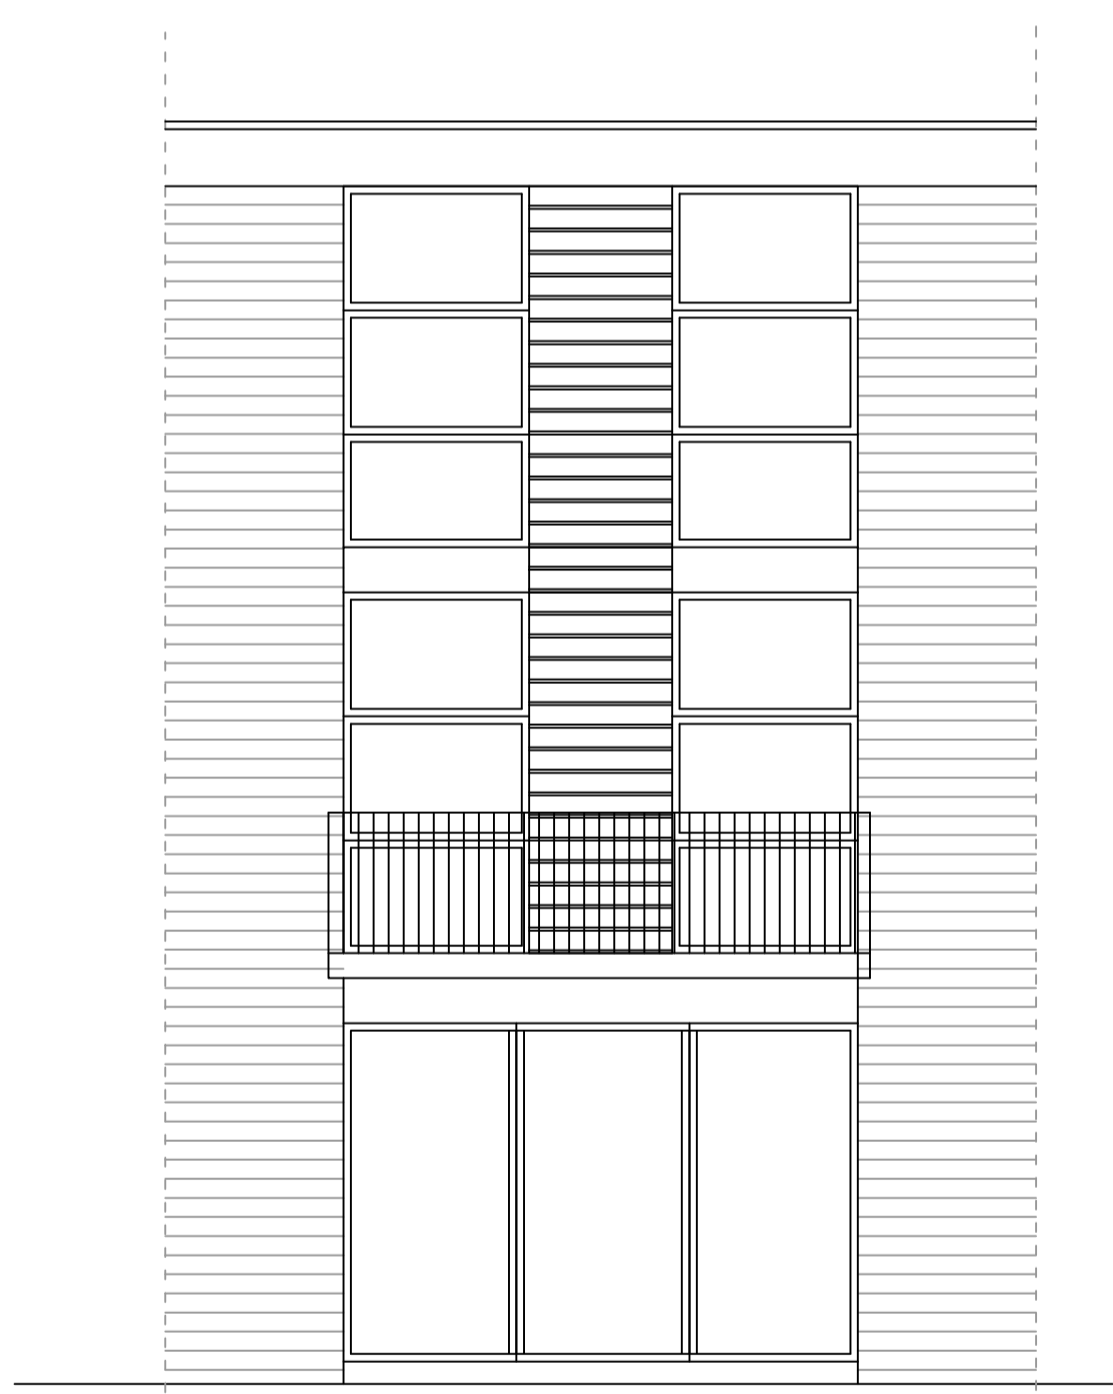


PROPOSED REAR ELEVATION

NEW WHITE ALUMINIUM DOUBLE GLAZED DOORS TO REPLACE EXISTING DOORS AND WINDOWS


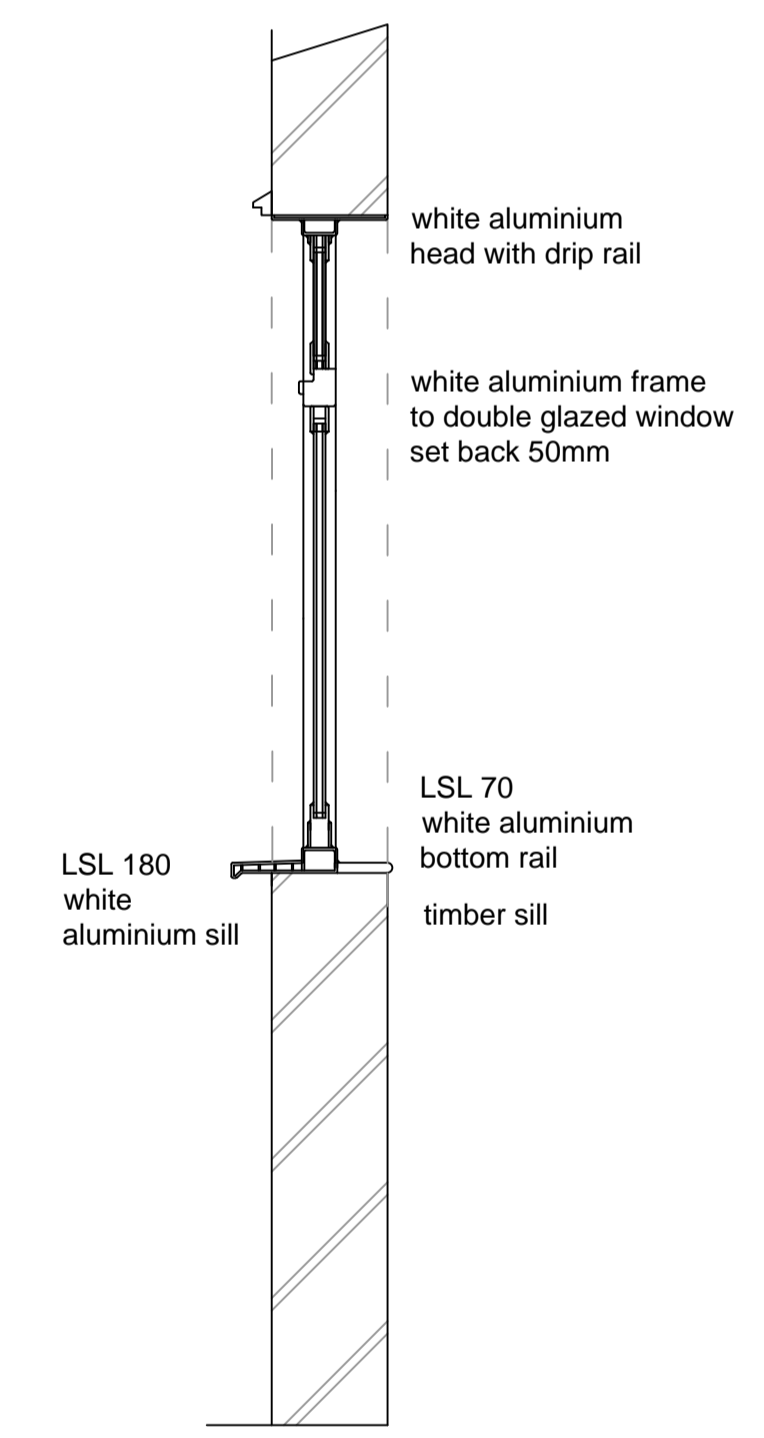


Proposed Kitchen Window

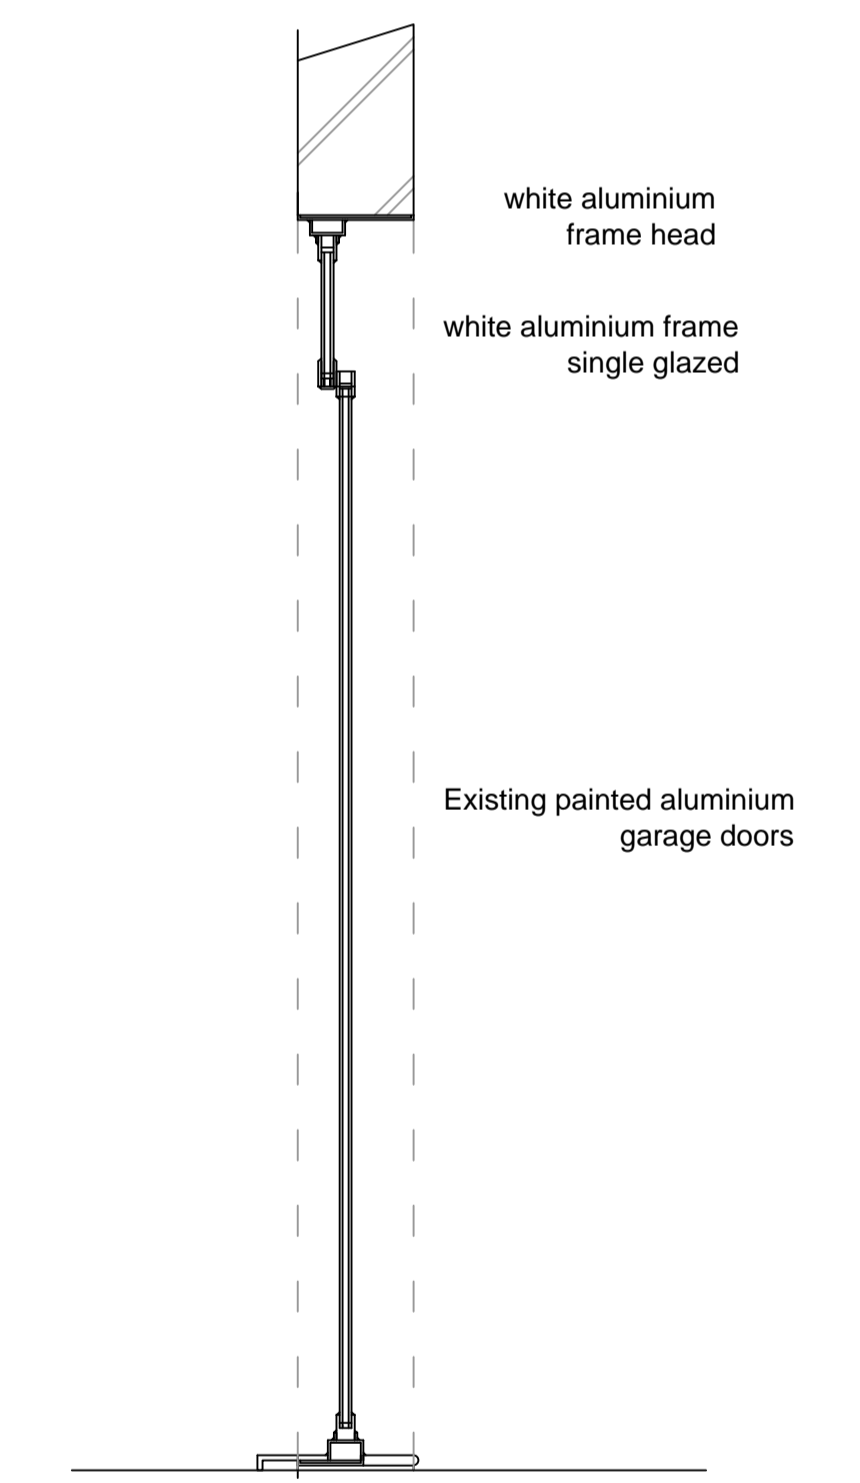

Existing garage Door

LOCATION PLAN
SCALE 1 : 1250

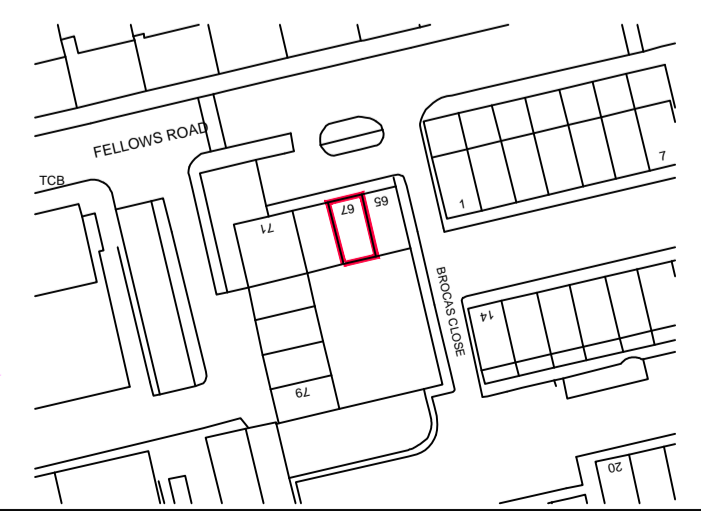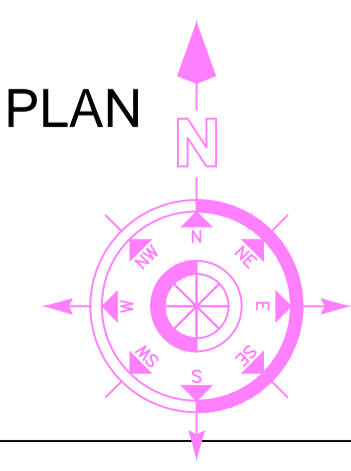

PROJECT: 67 FELLOWS ROAD LONDON NW3 3JY
CLIENT: MS NEIRA HAJRO
DESCRIPTION: EXISTING/ PROPOSED PLANS & ELEVATIONS
DRAWING No. 1905 - 01 **SCALE.** 1:50 @ A1
REVISION. B **DATE.** 19/02/19
NO DIMENSIONS TO BE SCALED FROM THIS DRAWING.

PLANNING ISSUE - 04/06/19



2 TREGARON AVENUE LONDON N8 9EY Tel: 020 8340 9294 Mob: 07958738247
 Email: bryan.connor@outlook.com
THIS DRAWING IS THE PROPERTY OF BRYAN CONNOR ASSOCIATES LTD AND MAY NOT BE REPRODUCED WITHOUT WRITTEN CONSENT