


Do not scale from this drawing.
 This drawing may not be based on an accurate survey.
 DMR do not accept responsibility for dimensions taken from this drawing.

The Contractor is to check all building and site dimensions prior to construction or production. All discrepancies and omissions on site must be reported to DMR for comment or approval prior to commencing works.

This drawing is to be read and checked in conjunction with engineer's and other specialist drawings & specifications.

The drawing and the works depicted are the copyright of this practice and may not be reproduced except by written permission.



REV	DATE	DESCRIPTION	BY	CHKD
P1	03.07.2019	Issued for signage approval	ALT	JEM

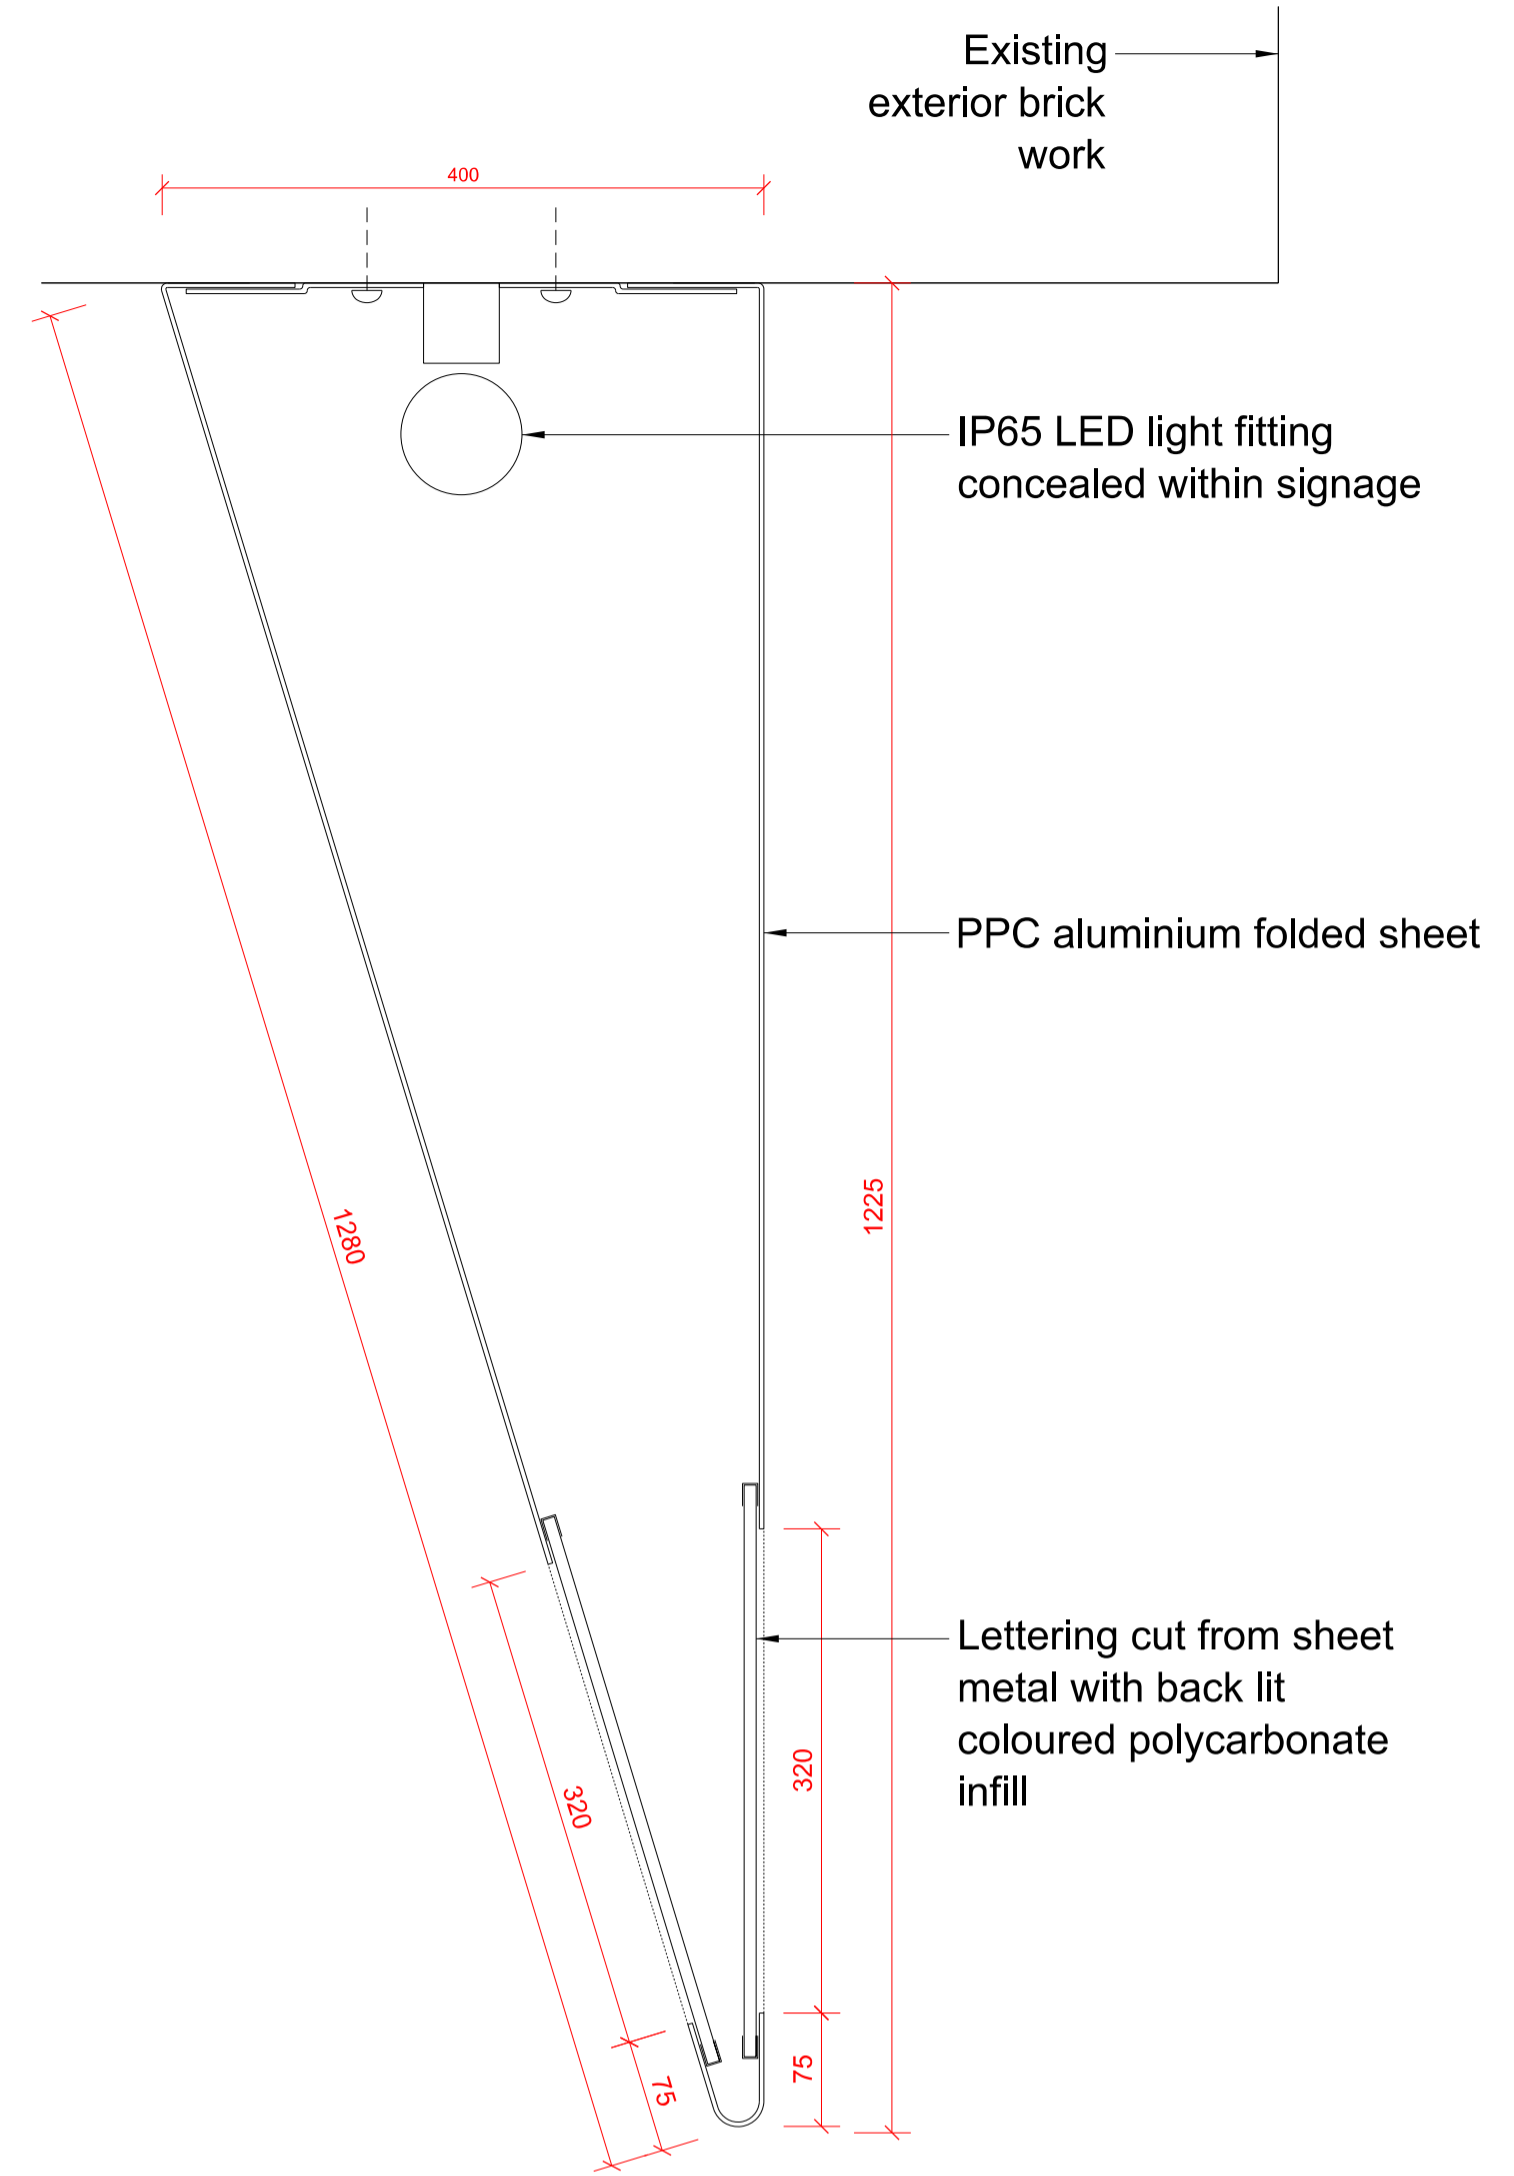

1 EXISTING NORTH ELEVATION
 00_203 SCALE 1:100 @A1

2 EXISTING WEST ELEVATION
 00_201 SCALE 1:100 @A1

9 PROPOSED SIGN DETAIL
 10_210 SCALE 1:5 @A1

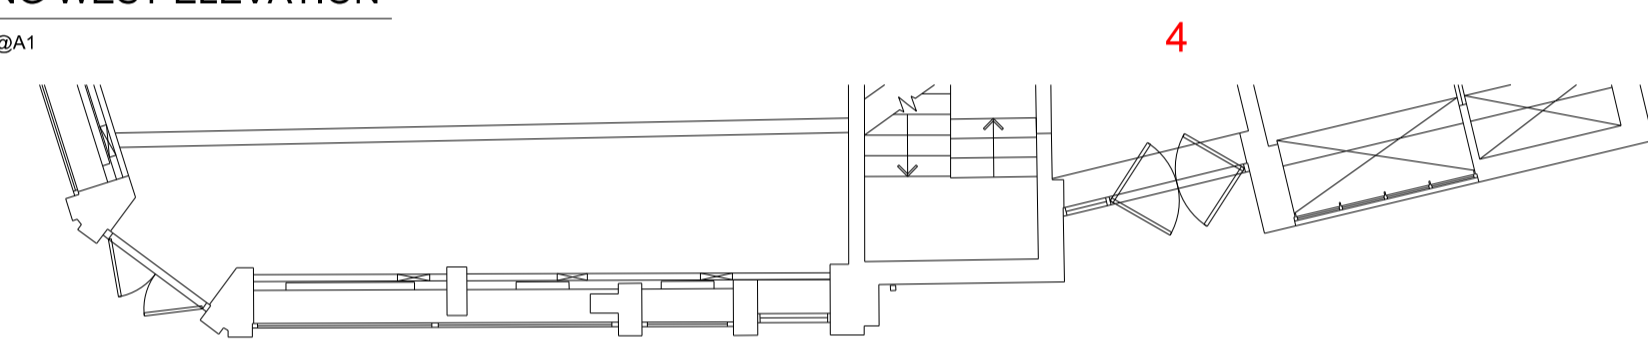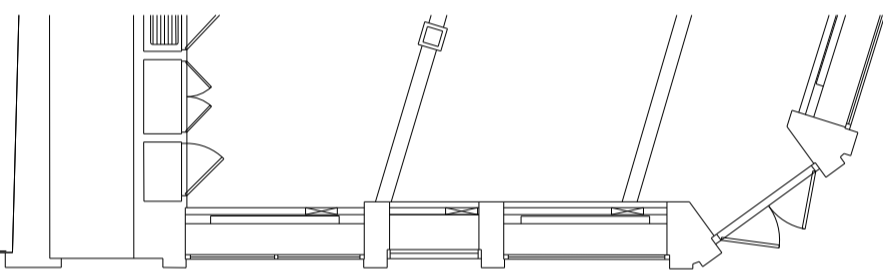



3 EXISTING GROUND FLOOR PLAN (PART)
 00_010 SCALE 1:100 @A1

4 EXISTING GROUND FLOOR PLAN (PART)
 00_010 SCALE 1:100 @A1



5 PROPOSED NORTH ELEVATION
 10_203 SCALE 1:100 @A1

6 PROPOSED WEST ELEVATION
 10_201 SCALE 1:100 @A1

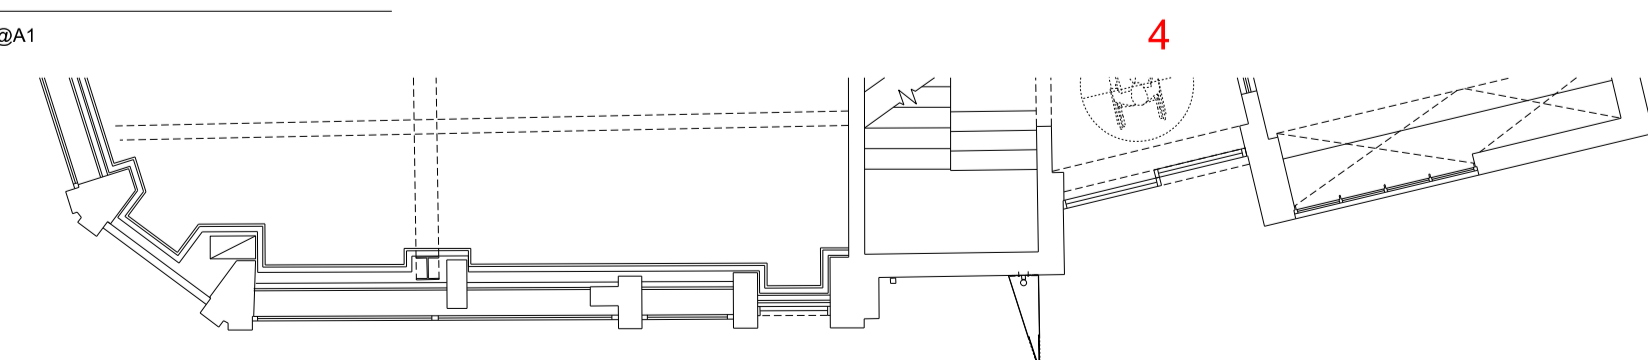
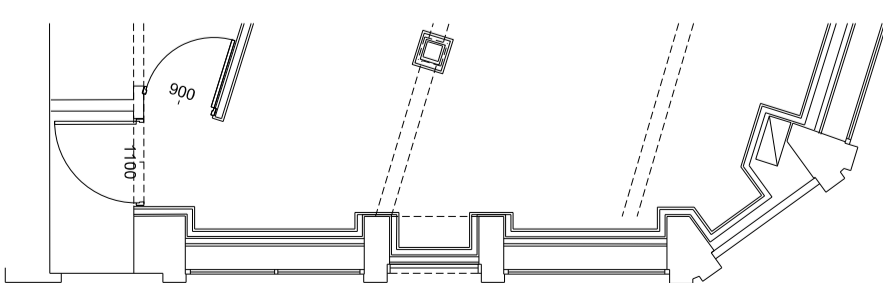


7 PROPOSED GROUND FLOOR PLAN (PART)
 10_010 SCALE 1:100 @A1

8 PROPOSED GROUND FLOOR PLAN (PART)
 10_010 SCALE 1:100 @A1

KEY:

- Existing obsolete signage removed. New CPT back-lit signage in PPC aluminium (RAL colour TBC) folded sheet metal with letter cutouts and polycarbonate infill.
- Existing street sign repositioned.
- Existing CPT poster repositioned
- Existing front entrance doors upgraded and replaced with new automated double glazed sliding door on PIR. PPC aluminium coloured frame.
- Existing fixed glazing upgraded and replaced with new sliding double glazed windows. PPC aluminium colored frames.

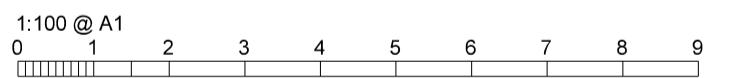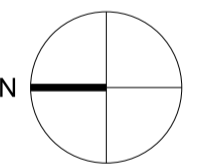

de matos ryan
 99-100 Turnmill Street
 London EC1M 5QP
 T 020 7336 0100
 mail@dematosryan.co.uk

PROJECT NAME
 CAMDEN PEOPLE'S THEATRE
 58-60 HAMPSTEAD ROAD
 KINGS CROSS, LONDON
 NW1 2PY
 TITLE
 Proposed Signage
 Existing and Proposed External Elevations

SCALE	DATE	BY	CHECKED
1:5 / 100 @A1	10.06.19	ALT	JEM
1:10 / 200 @A3			

STATUS
PLANNING
 DOCUMENT No. 636_A_DRW_12_210
 REV P1