



Please note that this drawing reflects design development that has taken place since planning permission and listed building consent were granted. Some aspects of the design as shown require further planning permission before they can be lawfully built on site - including possible amendments to existing consents, new planning consents and new listed building consents.

List of changes from consented scheme:

- Unit 6 - Dropped access to lowered side extension.
- Unit 5 - Dropped access to lowered side extension.
- Unit 2 - Amendment to lightwell wall and stair
- Unit 3 - Amendment to lightwell wall and stair
- Unit 4 - Amendment to lightwell wall and stair

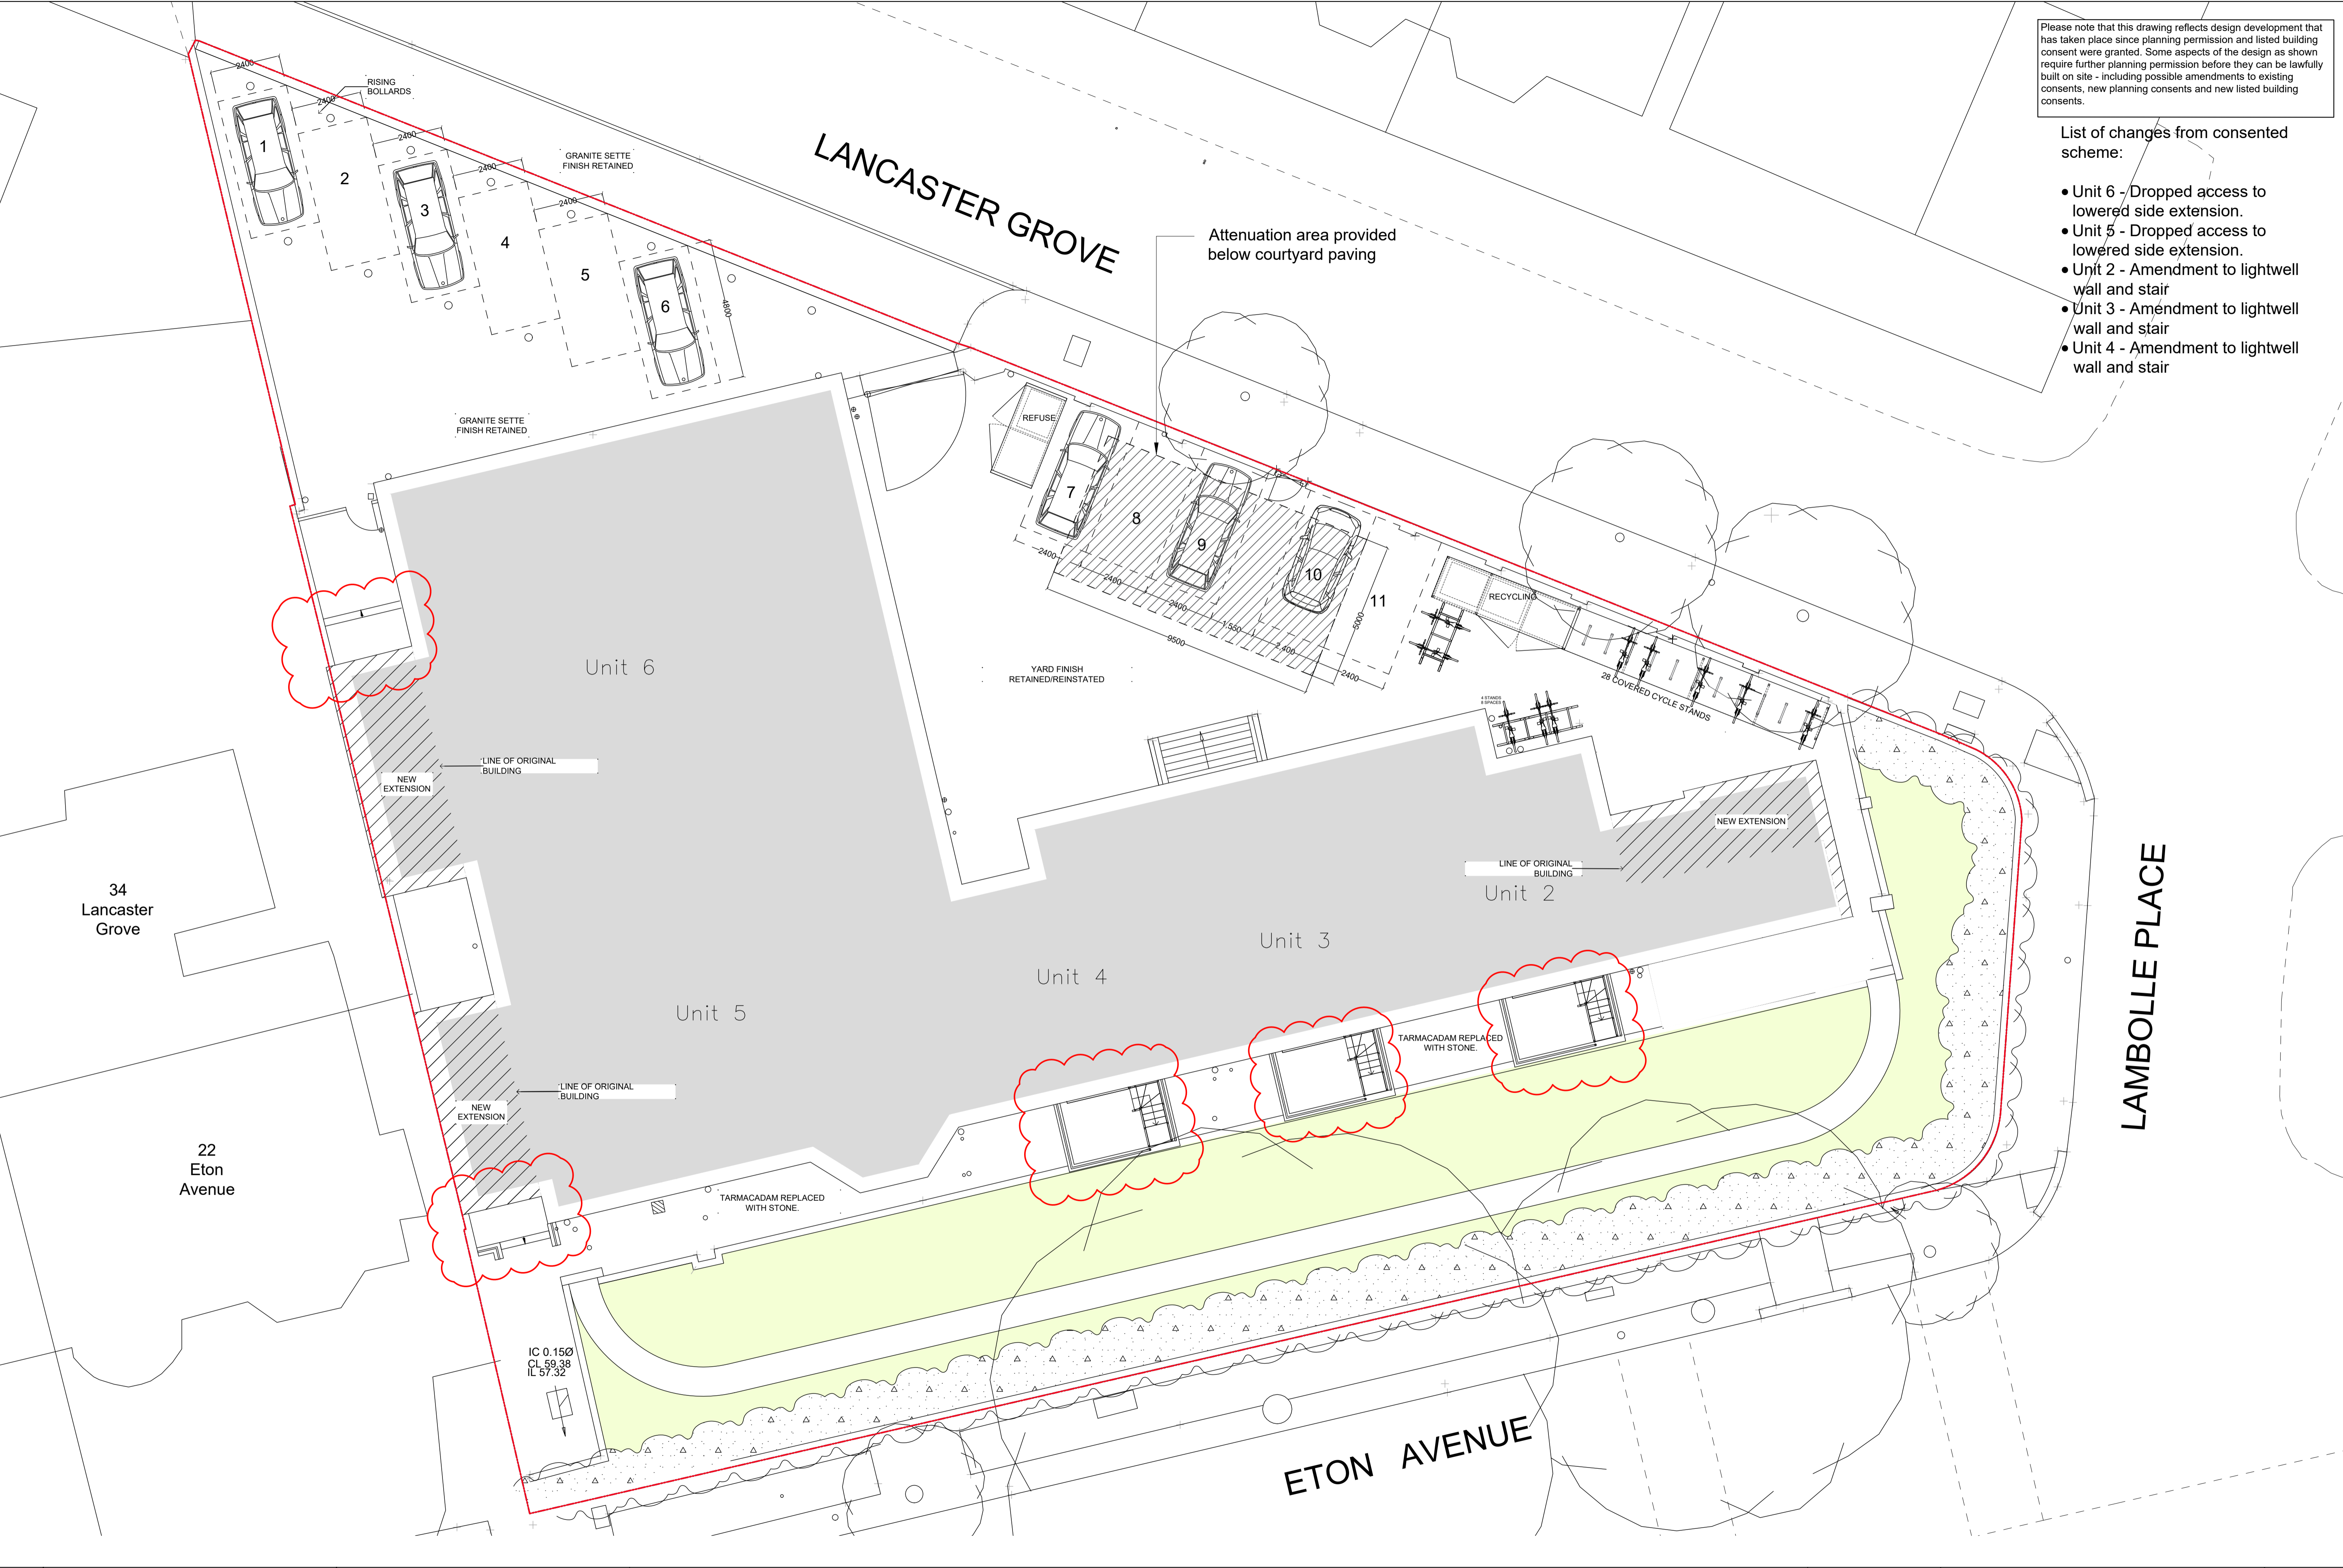

Revisions		Revisions									
Rev	Date	By	Description	Checked	Approved	Rev	Date	By	Description	Checked	Approved
P1	21.12.16	TS	For MMA Issue	JM	RH						
P2	06.06.19	AD	NMA Re-issue	RB	RH						
P3	13.06.19	AD	NMA Re-issue - Rev Cloud Updates	RB	RH						

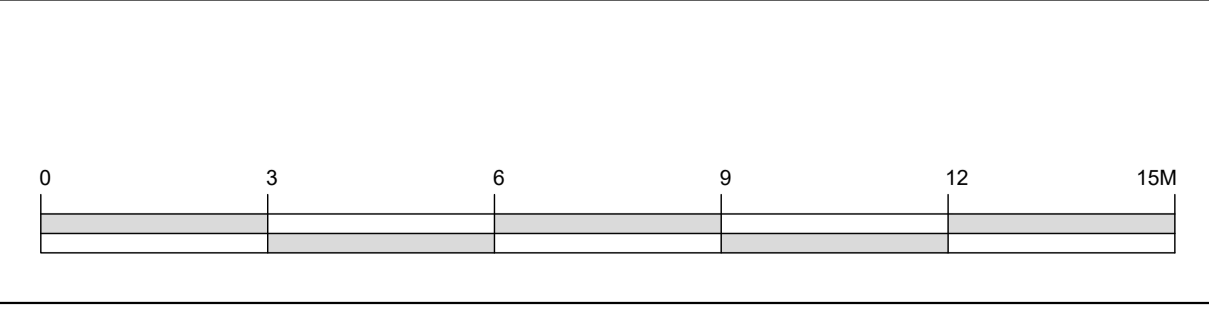

Client Sign Off	Author/Originator: Tate Harner	Unit 0150, Stamford Works, 3 Gilbert Street, London N16 8JH Tel: +44 (0)207 241 7481 Email: ts2@tateharner.com	Do not scale. All dimensions to be checked on site. This drawing is copyright.
	Client: Platinum Land	8 Quorn House, 1 Duke of York Square, Kings Road, London, SW3 4LY	
	Project: Belsize Park Firestation	Date of Origin: 28.11.17	Drawn By: TS
	Drawing Title: Proposed Site Plan	Scale: 1:100	Sheet: A1
	Drawing Number: BFS THA PR PA 010 P3	Revision:	Drawing Status: Planning