


List of changes from consented scheme:

- Unit 1 - As per consented scheme. please refer to NMA for unit 1.
- Unit 5 - Amendments to internal layout. Side extension lowered by 200mm. Mezzanine storage area included to bedrooms. New dropped external access to side extension.
- Unit 6 - Amendments to internal layout. Side extension lowered by 200mm. New dropped external access to side extension.
- Unit 12 - Amendments to internal layout.
- Unit 13 - Amendments to internal layout.
- Unit 14 - Amendments to internal layout.
- Boiler room made smaller to prevent knocking through existing wall.



| Revisions | | Revisions | | | | | | | | | |
|-----------|----------|-----------|---------------------------------|---------|----------|-----|------|----|-------------|---------|----------|
| Rev | Date | By | Description | Checked | Approved | Rev | Date | By | Description | Checked | Approved |
| P1 | 21.12.18 | TS | For NMA Issue | AM | RH | | | | | | |
| P2 | 08.06.19 | AD | NMA Re-issue | ABF | RH | | | | | | |
| P3 | 13.06.19 | AD | NMA Re-issue - Rev Cloud Update | RB | RH | | | | | | |

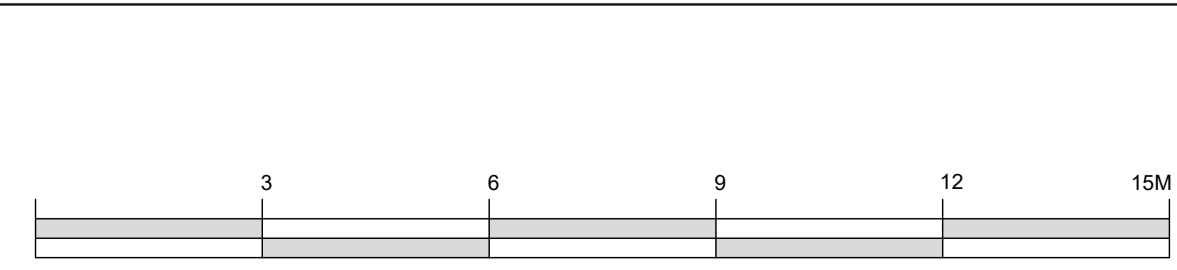

KEY

| | |
|---------------------------|-----------------------------|
| Existing Retained Walls | EXD External Door Reference |
| Proposed Walls | W External Window Reference |
| BT Balustrade Type | |
| DT Dormer Type | |
| D Internal Door Reference | |

| | | | |
|-----------------|---|---|--|
| Client Sign Off | Architect/Originator: Tate Harmer | Unit G182, Stamford Works, 3 Gilest Street, London N16 6JH Tel: +44 (0)207 241 7481 Email: studio@tateharmer.com | Do not scale. All dimensions to be checked on site. This drawing is copyright. |
| | Client: Platinum Land | 8 Querpel House, 1 Duke of York Square, Kings Road, London, SW3 4LJ | Date of Origin: 28.11.17 |
| | Project: Belsize Park Firestation | | Drawn By: TS |
| | Drawing Title: Proposed Ground Floor Plan | | Scale: 1:100 @ A1 |
| | Drawing Number: BFS THA PR PA 100 P3 | | Drawing Status: Planning |